

This is a "PROVISIONAL BUILDING PLAN"
approved only for the purpose of inviting
objections from the general public

D.T.P. (HQ) S.T.P. (HQ) S.T.P. (G) Chairman
Member Member Member
B.P.A.C. B.P.A.C. B.P.A.C. B.P.A.C.


Consultant
Architect
Varinder Kumar
AD(HQ)

ATP(HQ)

Checked and found ok for Public Health
(Internal) Service only subject to comments in
in forwarding letter No.D/.....

Superintending Engineer (HQ)
Public Health
Panchsila
S.D. (HQ)

KEY PLAN

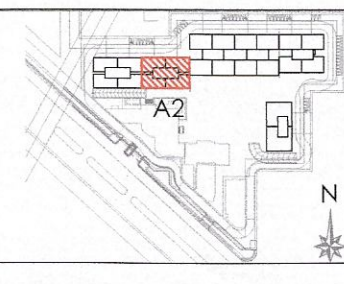

NOTES

DOOR/ WINDOW SCHEDULE (TOWERS)						
S. NO.	DOOR TAGS	WIDTH	LINTEL	CILL	LOCATION	FIRE RATINGS
DOORS						
1	D2	1050	2400	0	Bedroom	
2	D3	900	2400	0	Kitchen/Study /S. Room	
3	D4	800	2400	0	Toilet	
4	D6	1200	2400	0	GF - H. Toilet	
5	D8	750	2400	0	S. Toilet	
6	D9	1250	2400	0	GF & Terrace/ Staircase	
7	GD1	1800	2400	0	GF Lobby entry from lift	
EXTERNAL DOORS						
8	SD1	2250	2400	0	M. Bedroom	
9	SD2	2150	2400	0	Bedroom 2	
10	SD3	1450	2400	0	Bedroom 1	
11	SD4	1500	2400	0	Bedroom 1	
12	SD4	2750	2400	0	Living/Dining	
13	SD5	2200	2400	0	Living/Dining	
14	SD6	1900	2400	0	Study	
15	SD7	4740	2400	0	Living/Dining	
16	D5	750	2400	0	Servant's toilet	
17	D7	900	2400	0	Kitchen's/ Room	
18	DW1	900/350	2400	0/1200	Kitchen	
19	DW2	900/310	2400	0/1200	S. Room/Study	
20	DW3	1200/1300	2400	0/1200	Machine Room	

WINDOWS					
				Isolat	
21	V1	700	2400	1200	LP
22	V2	600	2400	1200	LP
23	W4	1250	2400	1200	LP
24	W5	600	2200	1200	LP
25	W6	900	2400	1200	LP
26	GL1	2140/1635	2400	0	LP
27	GL2	1190/1760/1190	2400	0	LP
28	GL3	6215	2400	0	LP
29	GL4	6215	2400	0	LP
30	GL5	1090/11565/2565	2100	0	LP
31	GL6	4680/2000/2000	2400	0	LP
32	GL7	7210	2400	0	LP
33	GL8	7210	2400	0	LP
34	GL9	1059/1210	2400	0	LP
35	GL10	1000/7100/410	2400	0	LP
36	GL11	2375/7100/1155	2400	0	LP
37	GL12	5275	2400	0	LP
38	GL13	1430/1985/3840	2400	0	LP
39	GL14	1440	2400	0	LP
40	GL15	2500	2400	0	LP
41	GL16	1500	2400	0	LP
42	GL17	2600	2400	0	LP
43	GL18	4190	2400	0	LP
44	GL19	5345	2400	0	LP
45	GL20	1590	2400	0	LP
46	GL21	3440/1520	2400	0	LP
47	GL22	3850/1910	2400	0	LP
48	GL23	1090/11565/2565	2200	0	LP
49	GL24	3240	2400	0	LP
50	GL25	1755/6850/1755	2100	0	LP
51	GL26	1725/2670	2400	0	LP
52	GL27	900	2400	0	LP
53	GL28	1800	2400	0	LP
TOTAL AREA					162.105


MUMTY (NON F.A.R.)				
S.NO.	WIDTH (M)	LENGTH(M)	NOS.	AREA (Sq
ADDITIONS				
A	18.365	6.420	1	117.903
B	5.145	2.000	1	10.290
C	4.665	5.200	1	24.258
D	0.950	2.945	1	2.798
E	8.570	0.800	1	6.856
TOTAL AREA				162.105

PLUMBING NOTES:-


1. WASH BASIN TO FLOOR TRAP (FT) 40 OD UPVC PIPE.
2. KITCHEN SINK TO FLOOR DRAIN (FD) 63 OD UPVC WASTE PIPE.
3. FLOOR DRAIN (FD) TO FLOOR TRAP (FT) 63 OD UPVC WASTE PIPE.
4. 110 OD UPVC PIPE USED FOR SOIL & WASTE.
5. 110 OD UPVC PIPE USED FOR TERRACE RAIN WATER.
6. 110 OD UPVC PIPE USED FOR BALCONY.

LEGEND

LEGEND	DESCRIPTION
①	110 OD UPVC SOIL PIPE & VENT PIPE
②	110 OD UPVC WASTE PIPE
③	110 OD UPVC WASTE PIPE FOR KITCHEN & UTILITY BALCONY
④	75 OD UPVC ANTI-SIPHONAGE PIPE
⑤	110 OD UPVC TERRACE RAIN WATER PIPE
⑥	110 OD UPVC BALCONY RAIN WATER PIPE
⑦	DOMESTIC WATER SUPPLY D/N TAKE PIPE *
⑧	FLUSHING WATER SUPPLY D/N TAKE PIPE *
⑨	DOMESTIC WATER SUPPLY RISER *
⑩	FLUSHING WATER SUPPLY RISER *
⑪	DOMESTIC WATER SUPPLY D/N TAKE PIPE FOR TOP 4TH FLOOR
⑫	CUTOUT IN SLAB +150 x 150 MM FOR WC
⑬	FLOOR TRAP (110 x 110 MM) OUTPUT IN SLAB +150 x 150 MM
⑭	FLOOR DRAIN (110 x 63) MM
⑮	BALCONY DRAIN (110 x 63) MM

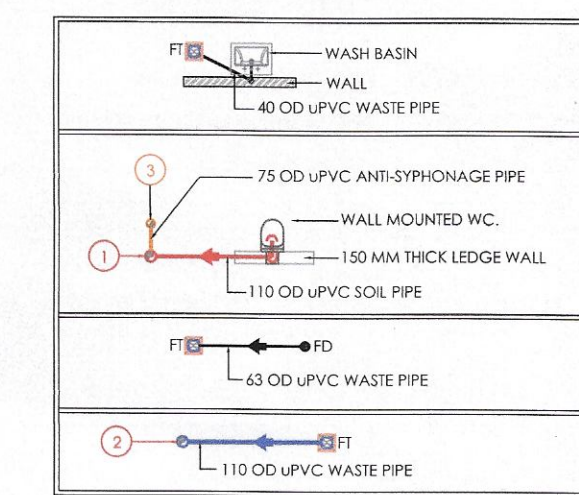

NOTES:
REFER DRAWING NO. AR-A-201, 202 & 203 FOR ELEVATIONS
REFER DRAWING NO. AR-A-1-301, AR-A-2-301 FOR SECTIONS
ALL TOILETS TO BE MECHANICALLY VENTILATED

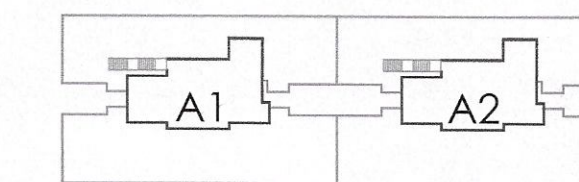

CLIENTS
PURI CONSTRUCTION PVT. LTD.
4-78, GROUND FLOOR,
TOLSTOY HOUSE
TOLSTOY MARG,
NEW DELHI-110001

STRUCTURES
PURI
Technical Projects Consultants Pvt. Ltd.
B-74 | Sector 57 | Noida 201301 | Uttar Pradesh | India
T: +91-120-4304800 | D: +91-120-4306806 |
M: +91-9910285917
www.ipiconsultants.co.in


ARCHITECTS
Arcop Associates Pvt. Ltd.
Plot: 36B, Sec-32, Gurgaon-122001
Ph.: 26242050, 26242169
Montreal, Toronto, New-Delhi, Boston

PROJECT
Building plan of Phase-B, Under (TOD and TDR)
policy area measuring 5.56175 Acres License
no 87 of 2012 dated 29-08-2012 (4.268 Acres) &
License no 33 of 2013 dated 25-05-2013
(1.29375 Acres) part of 21.01875 Acres License
No. 55 of 2010 dated 25-07-2010 (15.457 Acres),
License no 87 of 2012 dated 29-08-2012 (4.268
Acres) & License no 33 of 2013 dated
25-05-2013 (1.29375 Acres) in Sector-110A &
111, Gurugram being developed by M/s Puri
Construction Pvt. Ltd.


ARCHITECT'S SIGNATURE
For PURI CONSTRUCTION PVT. LTD.

OWNER'S SIGNATURE
For PURI CONSTRUCTION PVT. LTD.

DRAWING TITLE
GROUP HOUSING COLONY
[TOWER-A2]
TERRACE & ROOF PLAN

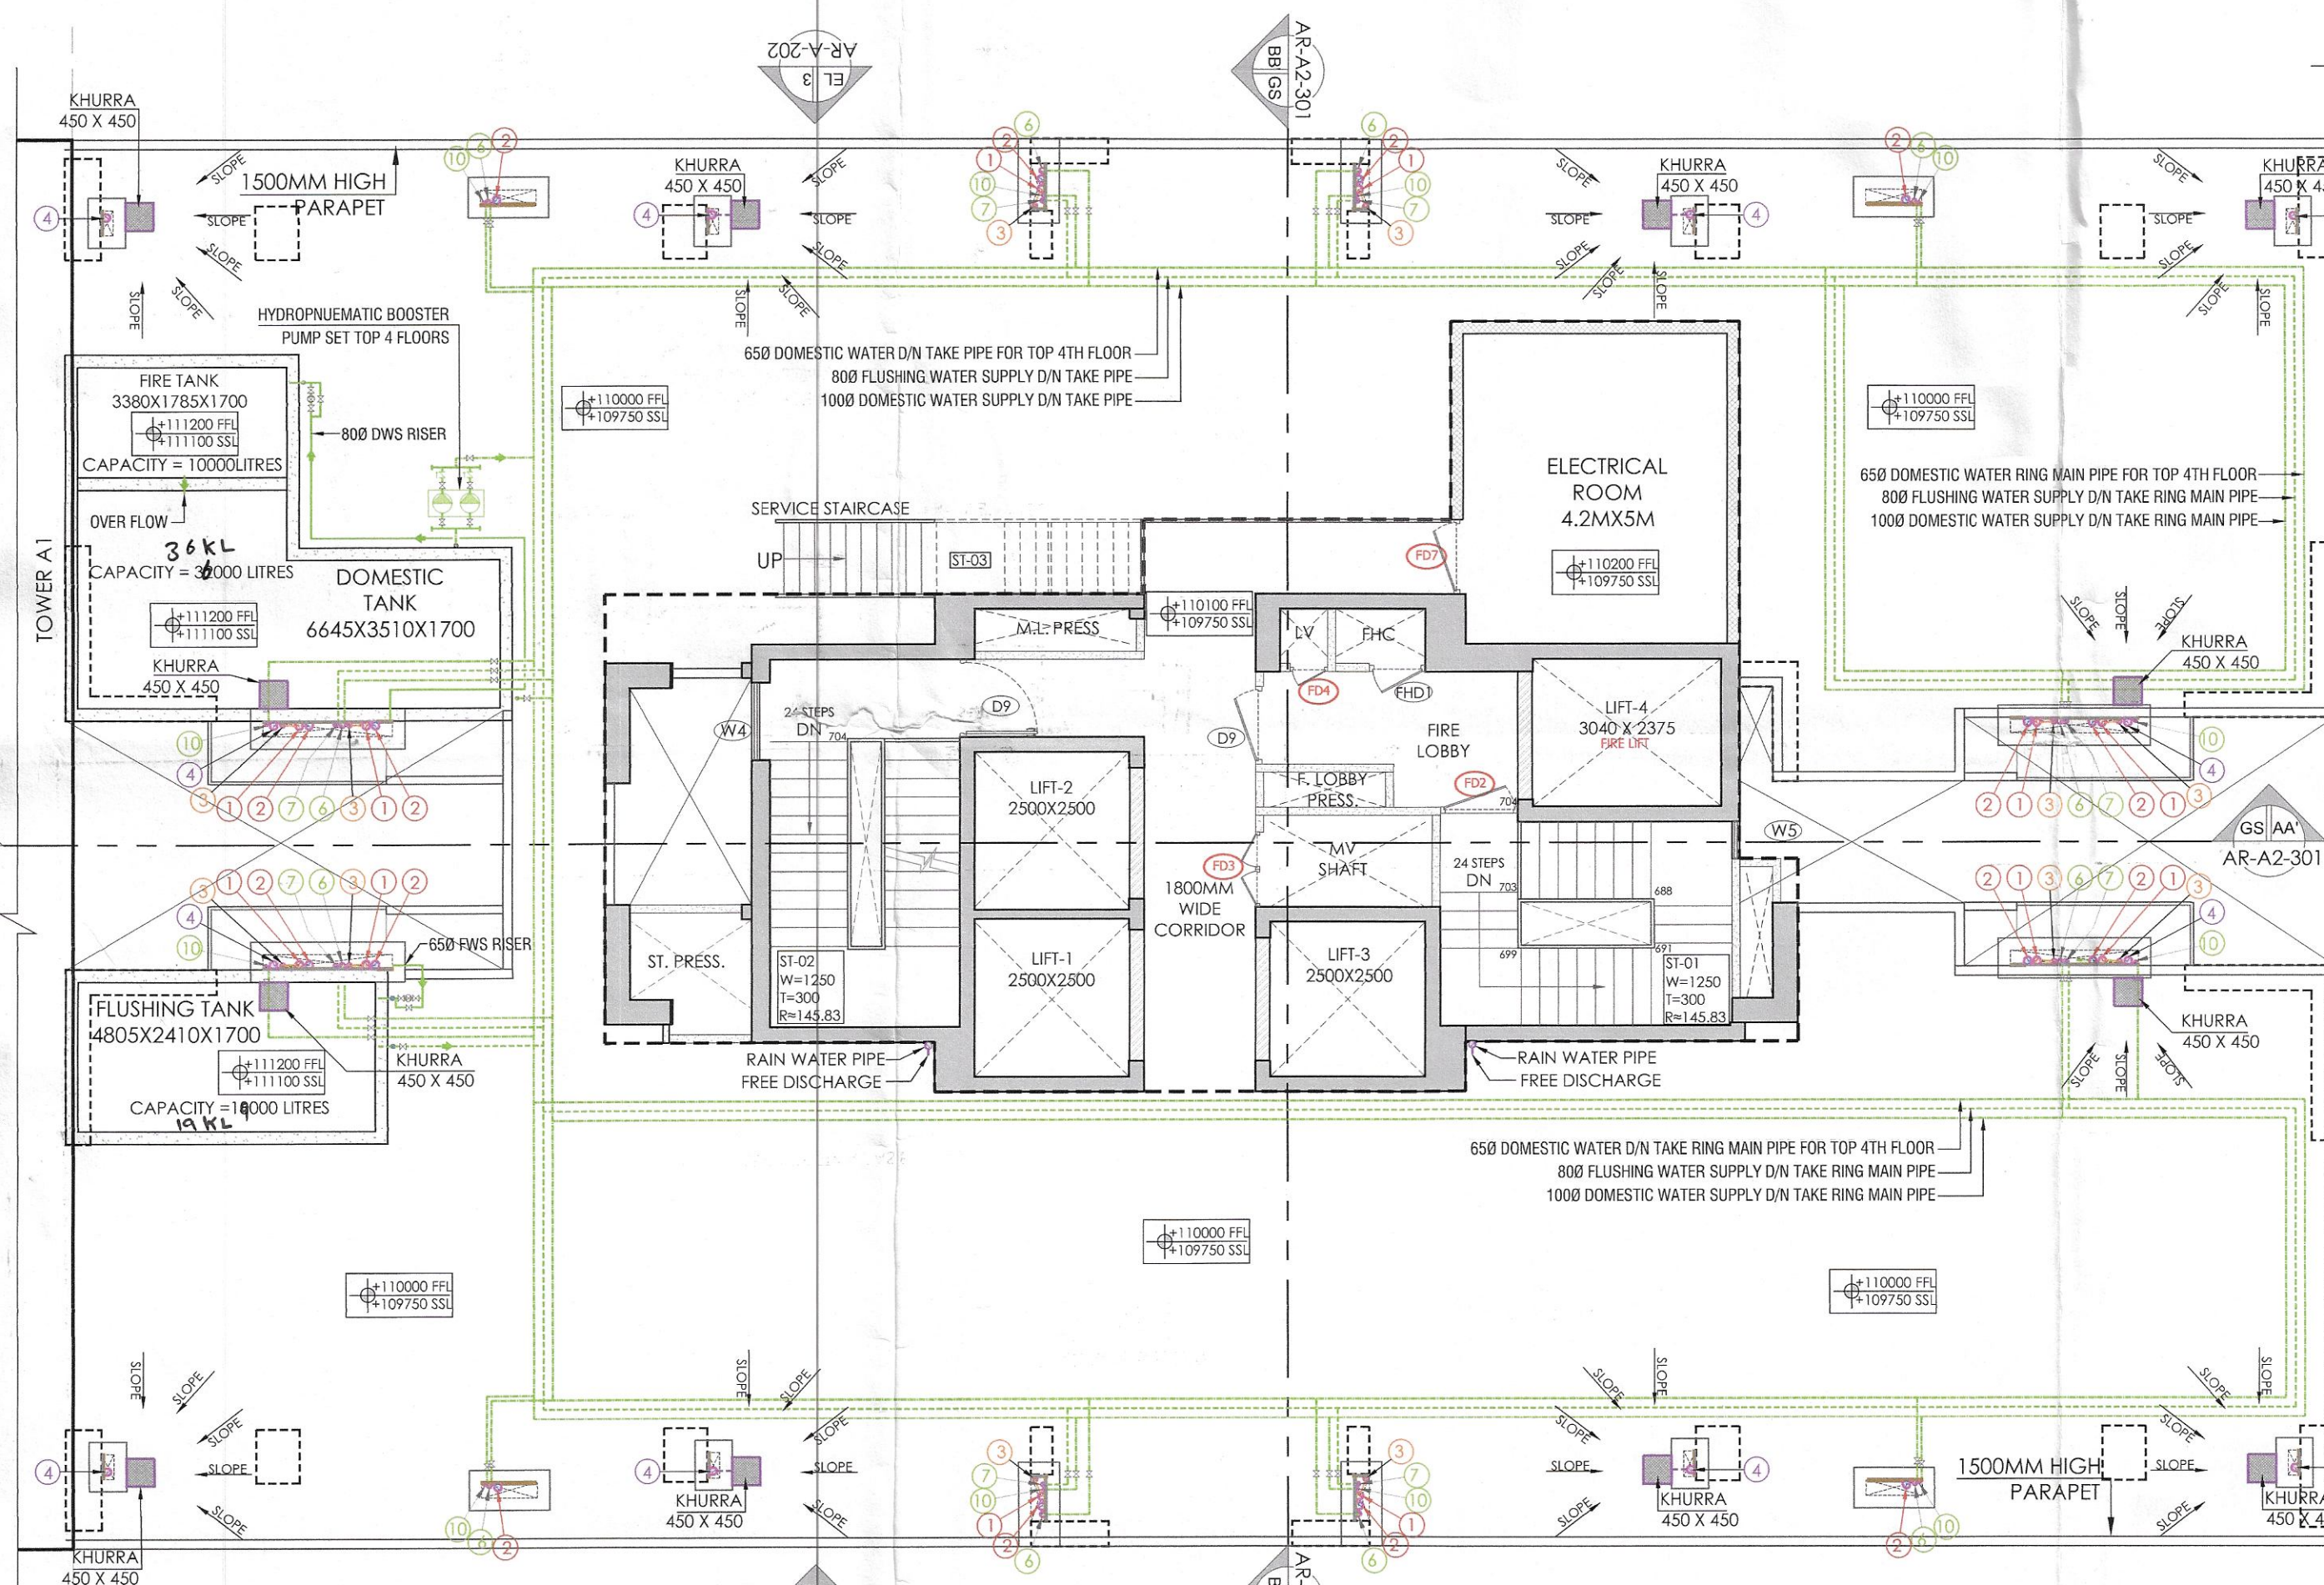DRAWING NO.
AR-A2-106

01 TERRACE PLAN (TOWER A2)
SCALE - 1:100

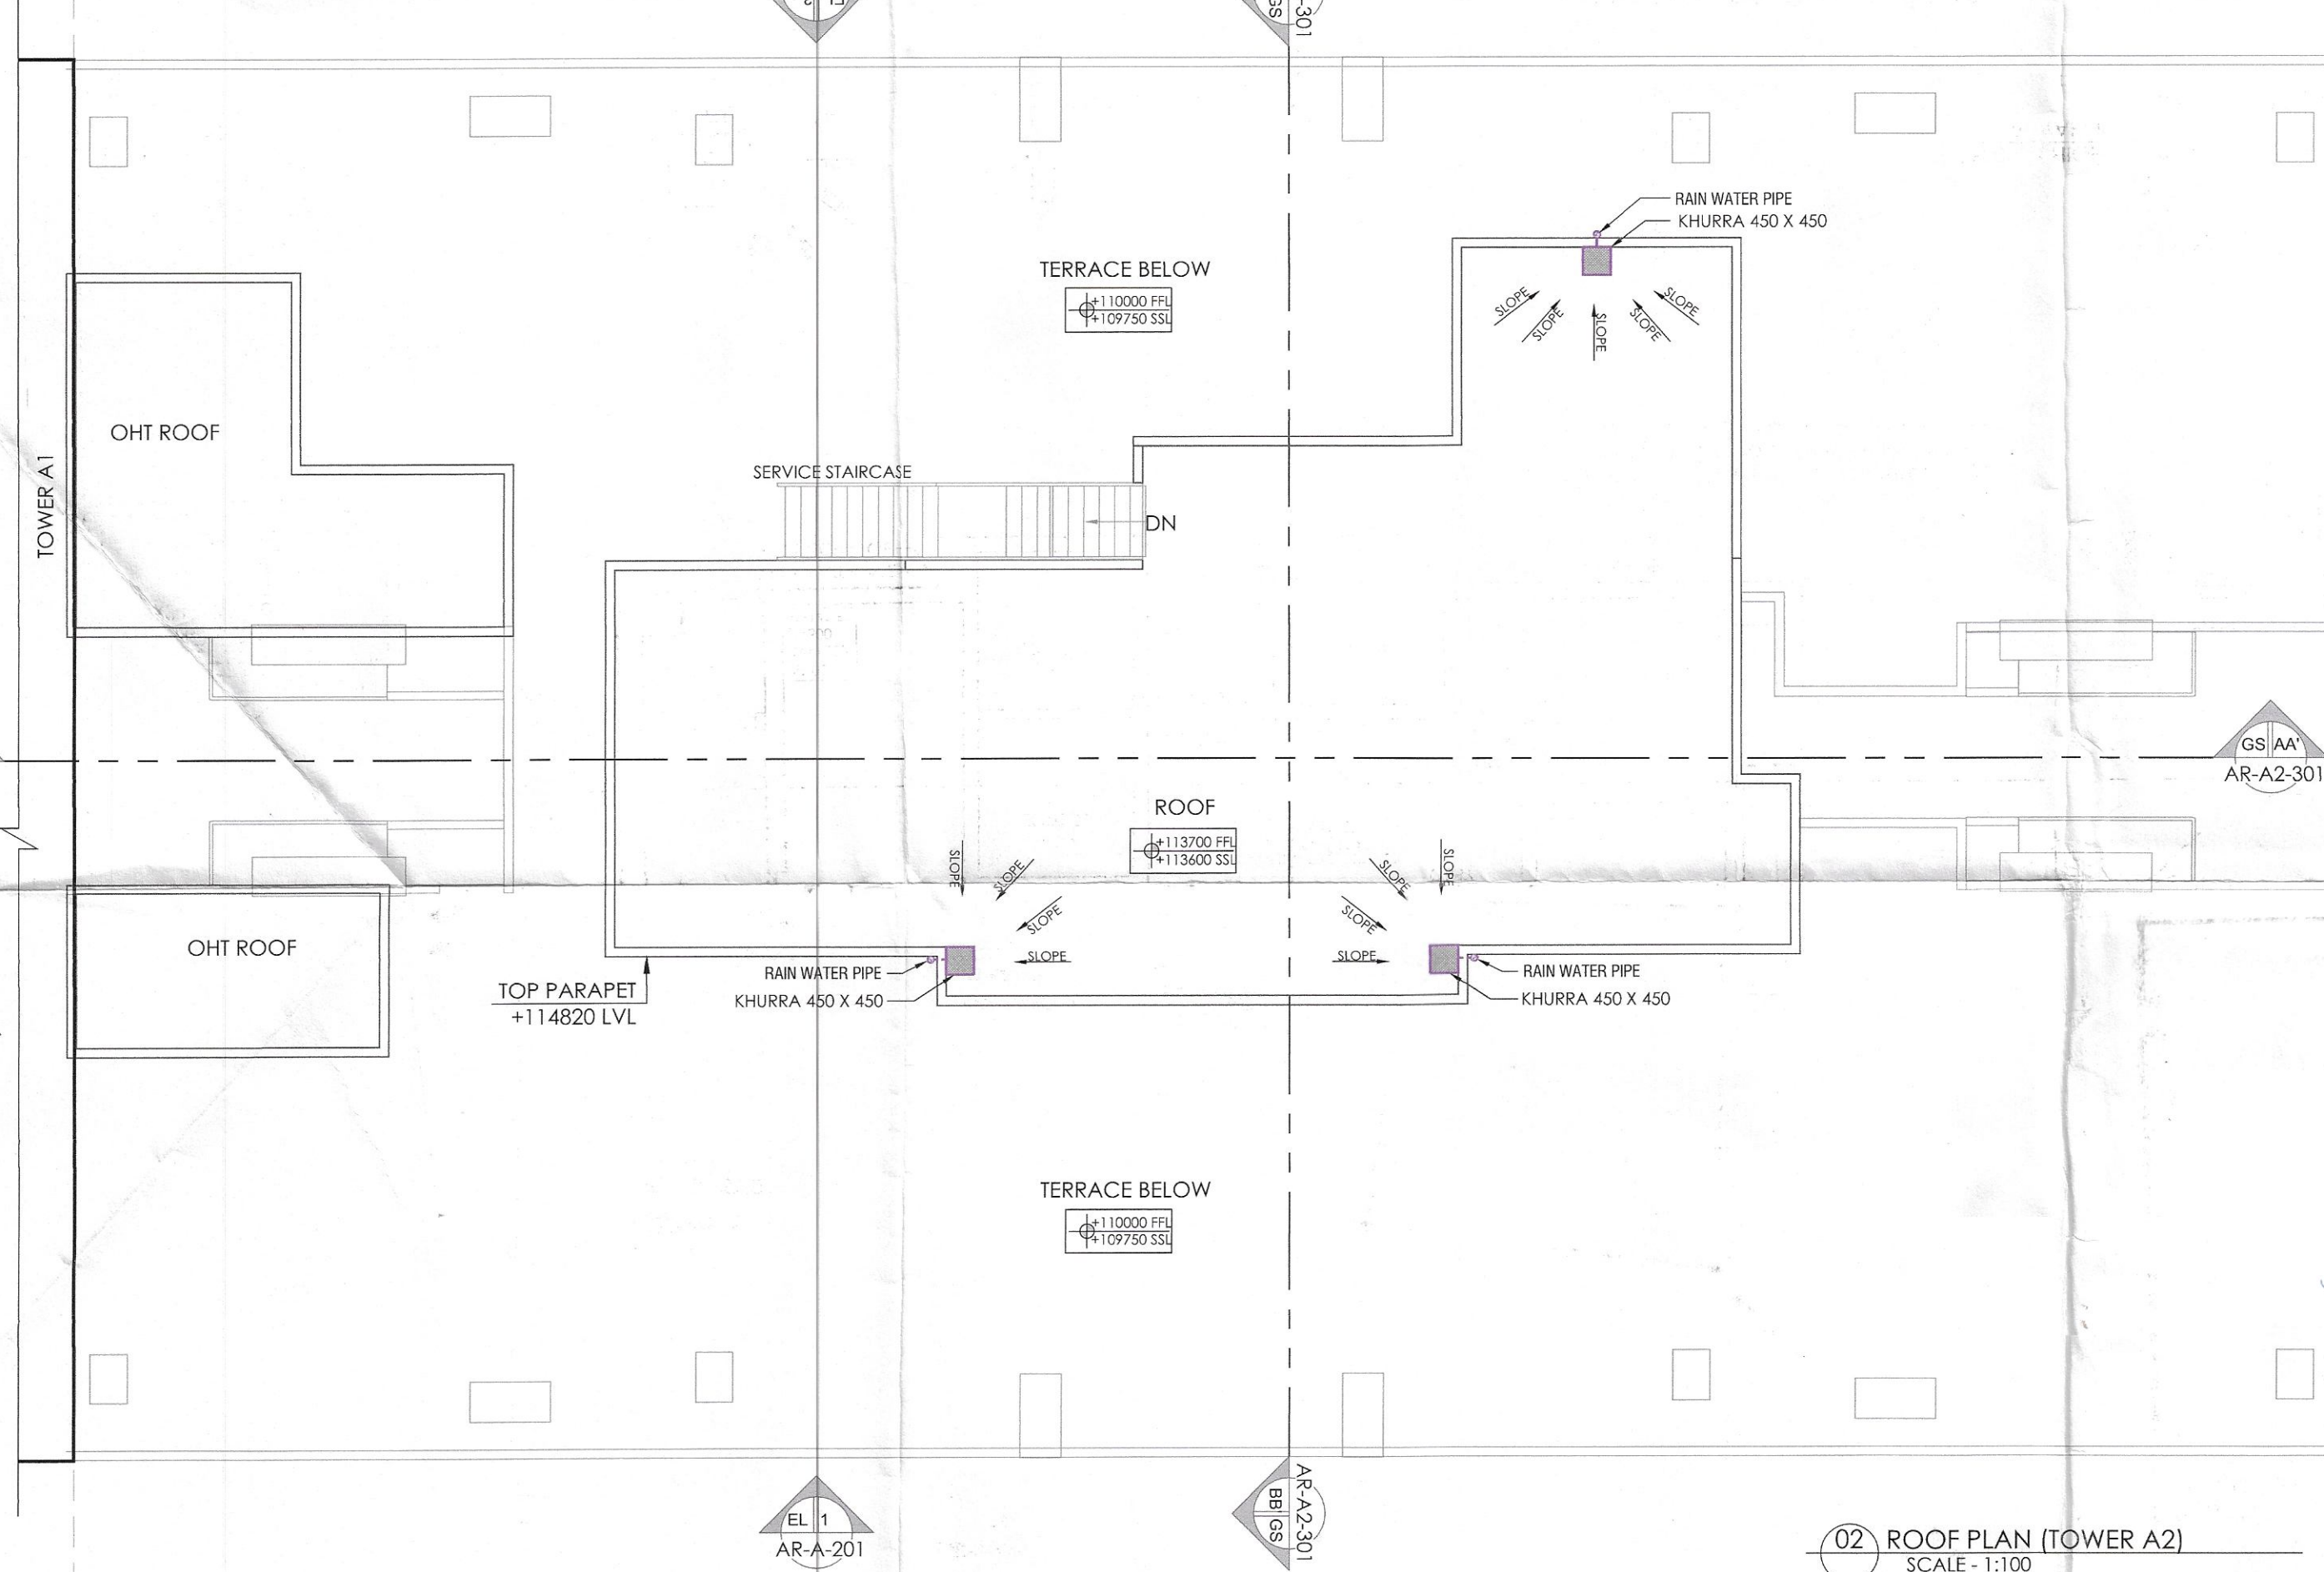

02 ROOF PLAN (TOWER A2)
SCALE - 1:100

TO BE READ WITH THIS OFFICE
MEMO NO.:
DATED:

DDT (HQ)
Member
BPAC