



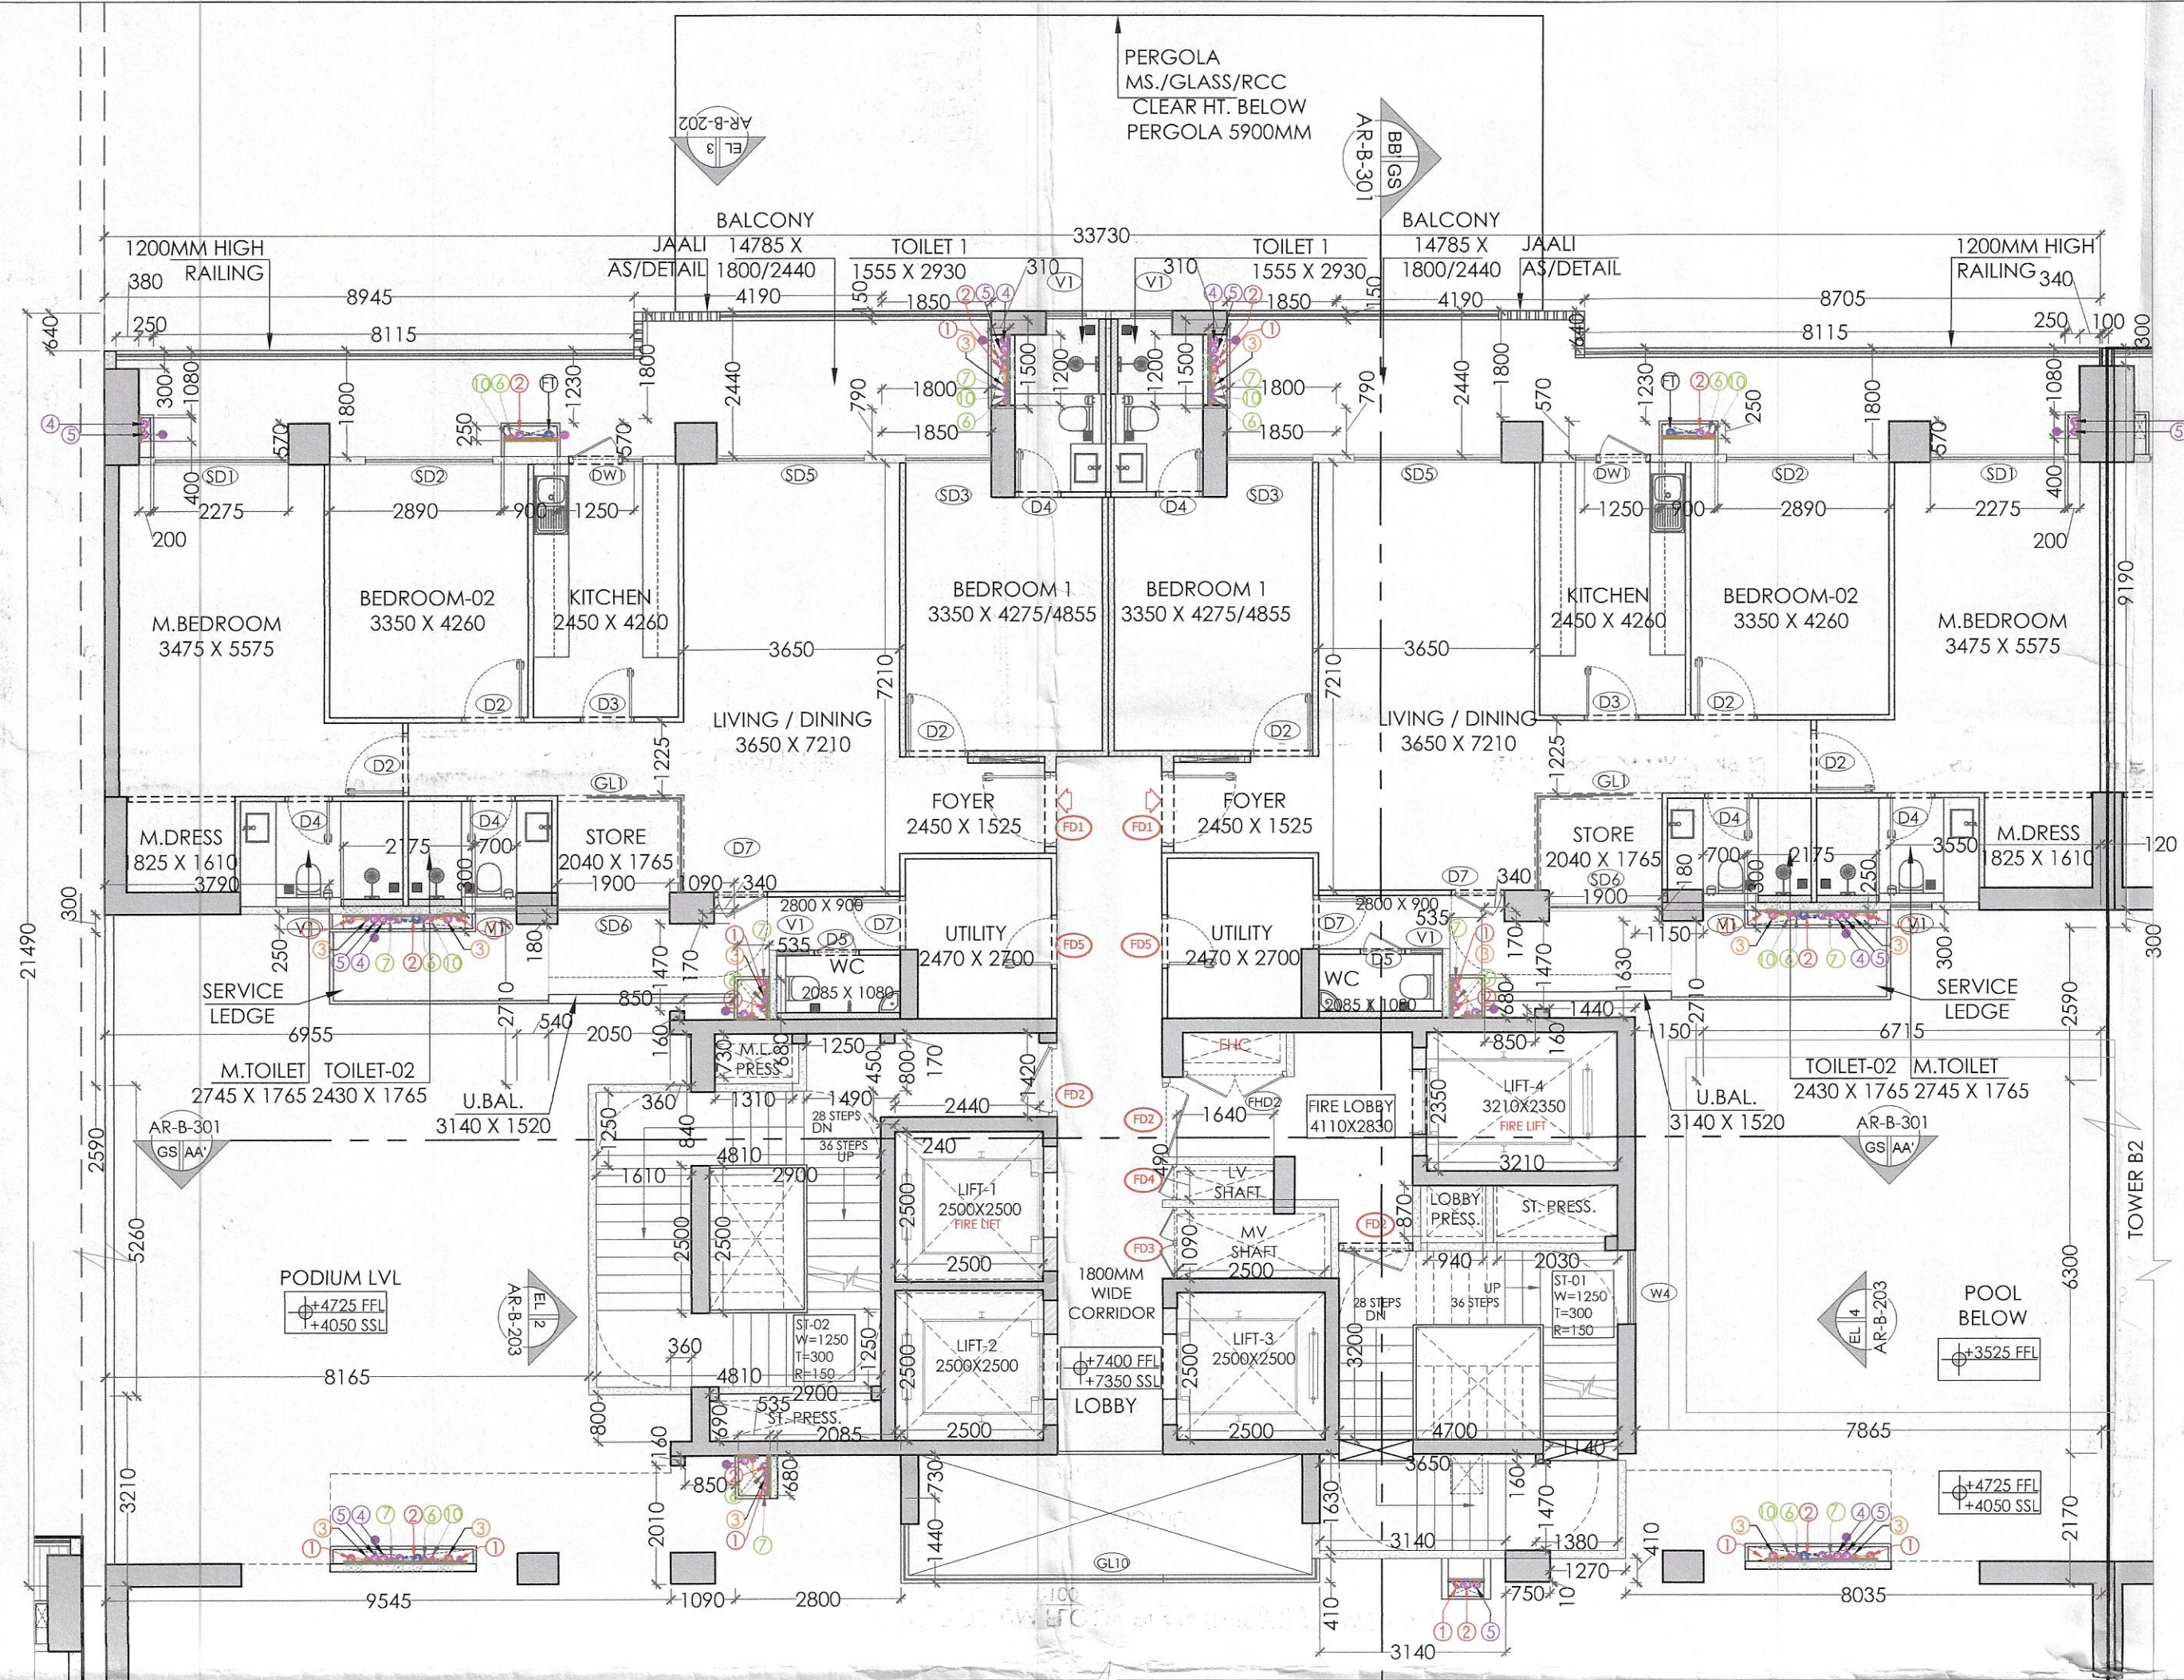

01. PODIUM FLOOR PLAN (UPPER) (TOWER B1)
SCALE: 1:100

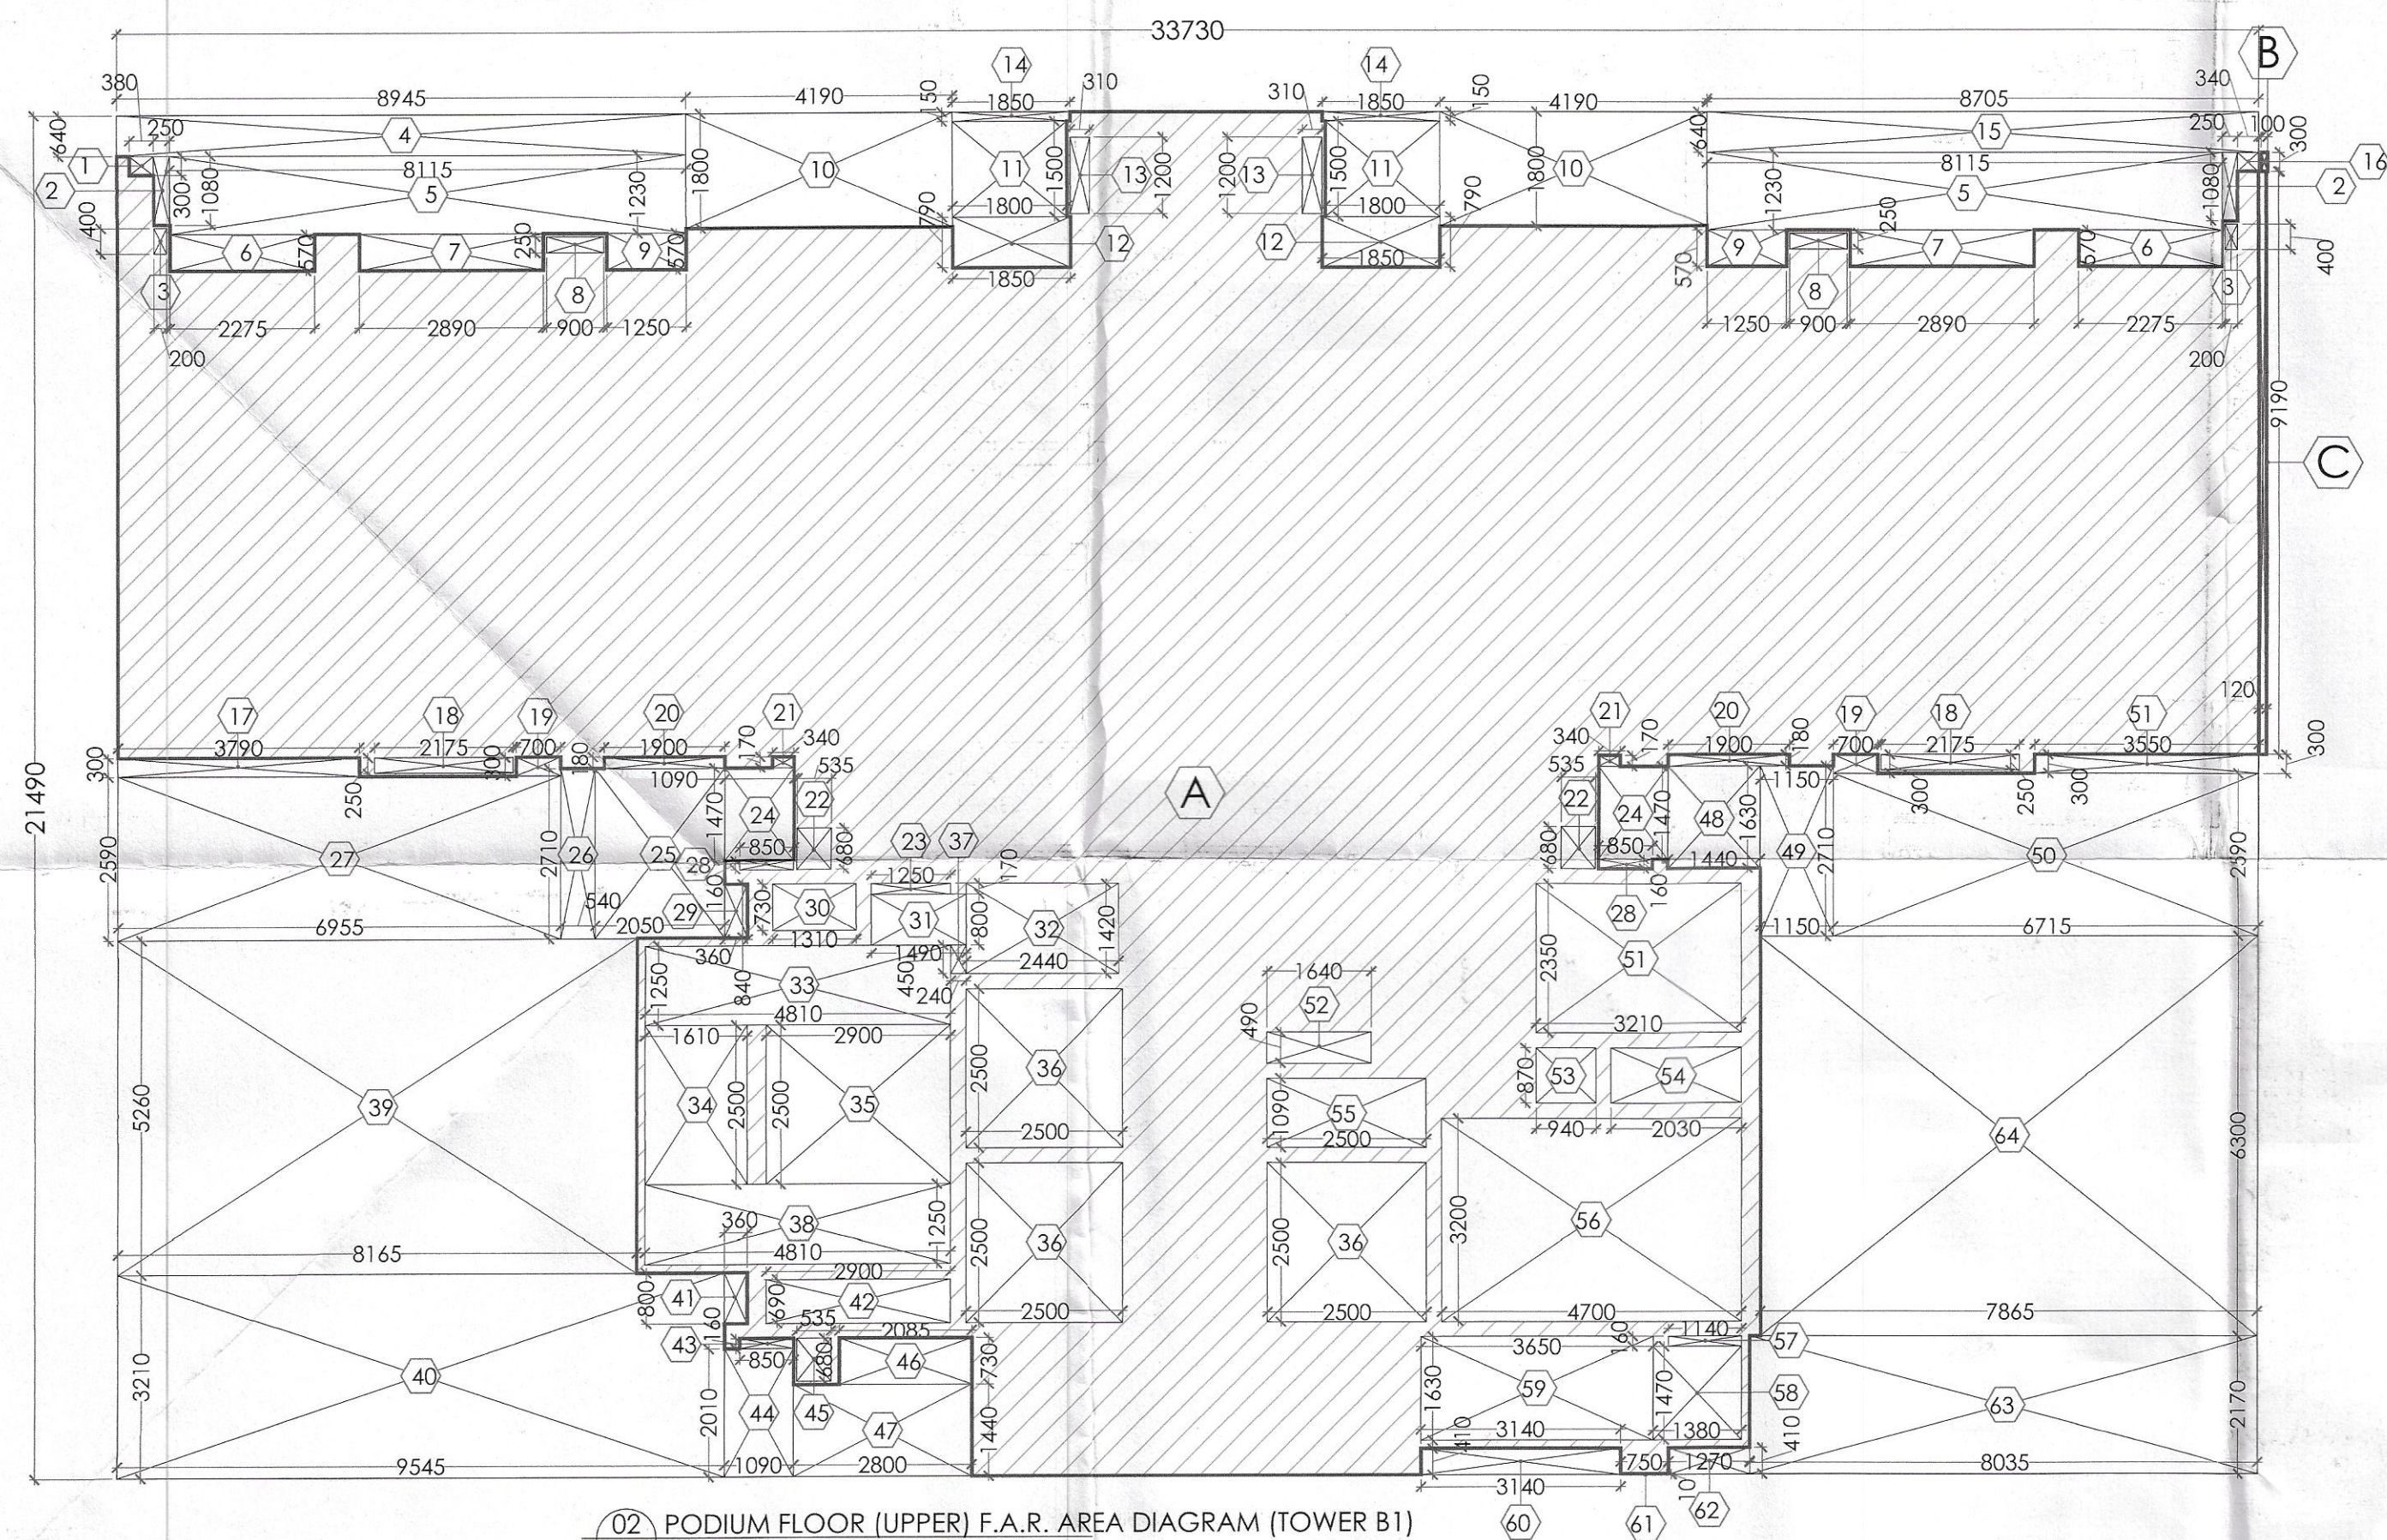

02. PODIUM FLOOR (UPPER) F.A.R. AREA DIAGRAM (TOWER B1)

Checked and found ok for Public Health
(Internal) Service only subject to comments in
in forwarding letter No.DV.....

Superintendent Engineer (HQ)
for Chief Engineer-I
HSVP, Patankula
[Signature]

This is a "PROVISIONAL BUILDING PLAN"
approved only for the purpose of inviting
objections from the general public

D.T.P. (HQ) Member B.P.A.C.
S.T.P. (HQ) Member B.P.A.C.
S.T.P. (G) Member B.P.A.C.
[Signatures]

DDT (HQ)
Member
BPAC

TO BE READ WITH THIS OFFICE
MEMO NO.:
DATED :

Consultant
Architect

ATP (HQ)
Varinder Kumar
AD (HQ)


PODIUM (UPPER)/FIRST FLOOR (F.A.R.) - TOWER B1				
S.NO.	WIDTH (M)	LENGTH (M)	NOS.	AREA (SqM)
ADDITIONS				
A	33.730	21.490	1	724.858
B	0.100	0.300	2	0.060
C	0.120	9.190	2	2.206
TOTAL ADDITIONS				727.123
SUBTRACTIONS				
1	0.380	0.300	1	0.114
2	0.250	1.080	2	0.540
3	0.200	0.400	2	0.160
4	8.945	0.640	1	5.725
5	8.115	1.230	2	19.963
6	2.275	0.570	2	2.594
7	2.895	0.570	2	3.295
8	0.900	0.250	2	0.450
9	1.250	0.570	2	1.425
10	4.190	1.800	2	15.084
11	1.800	1.500	2	5.400
12	1.850	0.790	2	2.922
13	0.310	1.200	2	0.744
14	0.150	1.850	2	0.555
15	8.705	0.640	1	5.571
16	0.340	0.300	1	0.102
17	3.290	0.300	1	1.137
18	2.175	0.250	2	1.088
19	0.700	0.300	2	0.420
20	1.900	0.180	2	0.684
21	0.340	0.170	2	0.116
22	0.535	0.680	2	0.728
23	1.250	0.170	1	0.213
24	1.090	1.470	2	3.205
25	2.050	2.710	1	5.556
26	0.540	2.710	1	1.463
27	2.590	6.955	1	18.013
28	0.850	0.160	1	0.136
29	0.360	0.840	1	0.302
30	1.310	0.730	1	0.956
31	1.490	0.800	1	1.192
32	2.440	1.420	1	3.465
33	4.810	1.250	1	6.013
34	1.610	2.550	1	4.025
35	2.900	2.500	1	7.250
36	2.500	2.500	3	18.750
37	0.240	0.450	1	0.108
38	4.810	1.250	1	6.013
39	8.165	5.360	1	40.948
40	9.545	3.210	1	30.639
41	0.360	0.800	1	0.288
42	2.900	0.690	1	2.001
43	0.850	0.160	1	0.136
44	1.090	2.010	1	2.191
45	0.535	0.680	1	0.364
46	2.085	0.730	1	1.322
47	2.800	1.440	1	4.032
48	1.440	1.630	1	2.347
49	1.150	2.710	1	3.117
50	6.715	2.590	1	17.389
51	3.210	2.350	1	7.544
52	1.640	0.490	1	0.804
53	0.940	0.870	1	0.818
54	2.030	0.870	1	1.766
55	2.500	1.090	1	2.725
56	4.700	3.300	1	15.640
57	1.140	0.160	1	0.182
58	1.380	1.470	1	2.029
59	3.650	1.630	1	5.950
60	3.140	0.410	1	1.287
61	0.750	0.010	1	0.008
62	1.270	0.410	1	0.521
63	8.035	2.170	1	17.436
64	7.865	6.300	1	49.550
TOTAL SUBTRACTIONS				358.109
TOTAL F.A.R. OF B1				369.014

PLUMBING NOTES:-

- WASH BASIN TO FLOOR TRAP (FT) 40 OD UPVC PIPE.
- KITCHEN SINK TO FLOOR DRAIN (FD) 63 OD UPVC WASTE PIPE.
- FLOOR DRAIN (FD) TO FLOOR TRAP (FT) 63 OD UPVC WASTE PIPE.
- 110 OD UPVC PIPE USED FOR SOIL & WASTE.
- 110 OD UPVC PIPE USED FOR TERRACE RAIN WATER.
- 110 OD UPVC PIPE USED FOR BALCONY.

SCHEDULE OF PIPES :-


LEGEND	DESCRIPTION
①	110 OD UPVC SOIL PIPE & VENT PIPE
②	110 OD UPVC WASTE PIPE & VENT PIPE
③	110 OD UPVC WASTE PIPE FOR KITCHEN & UTILITY BALCONY
④	75 OD UPVC ANTI-SYPHONAGE PIPE
⑤	110 OD UPVC TERRACE RAIN WATER PIPE
⑥	110 OD UPVC BALCONY RAIN WATER PIPE
⑦	DOMESTIC WATER SUPPLY DIN TAKE PIPE *
⑧	FLUSHING WATER SUPPLY DIN TAKE PIPE *
⑨	DOMESTIC WATER SUPPLY RISER *
⑩	FLUSHING WATER SUPPLY RISER *
⑪	DOMESTIC WATER SUPPLY DIN TAKE PIPE FOR TOP 4TH FLOOR
⑫	CUTOUT IN SLAB 150 x 150 MM FOR WC
⑬	FLOOR TRAP (110 x 110) MM, CUTOUT IN SLAB 150 x 150 MM
⑭	FD FLOOR DRAIN (110 x 63) MM
⑮	BD BALCONY DRAIN (110 x 63) MM

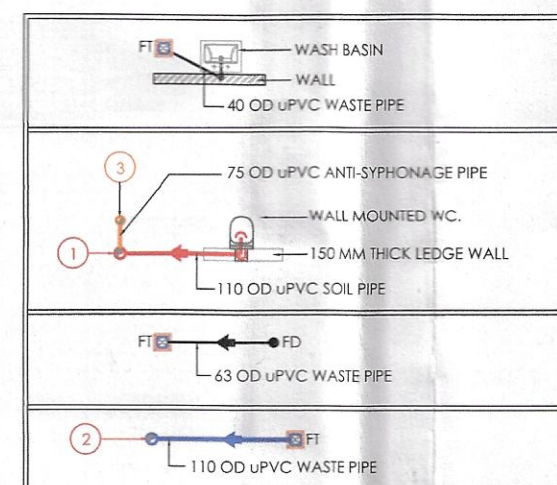

NOTES:
REFER DRAWING NO. AR-B-201, 202 & 203 FOR ELEVATIONS.
REFER DRAWING NO. AR-B-301 FOR SECTIONS
ALL TOILETS TO BE MECHANICALLY VENTILATED

B1 B2 B3

KEY PLAN

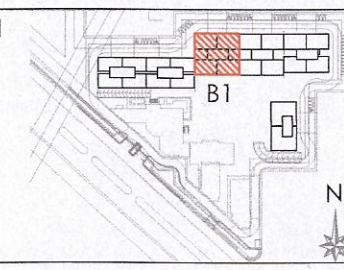

NOTES

S. NO.	DOOR TAGS	WIDTH	INTL.	CLL.	LOCATION	FIRE RATINGS
DOORS						
1	D2	1050	0	0	Bedroom	
2	D3	900	2400	0	Kitchen/Study /S. Room	
3	D4	800	2400	0	Toilet	
4	D4	1200	2400	0	GF - Htoilet	
5	D8	750	2400	0	S. toilet	
6	D9	1250	2400	0	GF & terrace-lavacase	
7	GD1	1800	2400	0	GF Lobby entry from lift	
EXTERNAL DOORS						
8	SD1	2250	2400	0	1st. Bedroom	
9	SD2	2150	2400	0	Bedroom 2	
10	SD3	1450	2400	0	Bedroom 1	
11	SD3a	1500	2400	0	Bedroom 1	
12	SD4	2750	2400	0	Living/Dining	
13	SD5	2590	2400	0	Living/Dining	
14	SD4	1900	2400	0	Study	
15	SD7	4740	2400	0	Living/Dining	
16	DS	750	2400	0	Servant Toilet	
17	D7	900	2400	0	Kitchen/S. Room	
18	DW1	900/350	2400	0/1200	Kitchen	
19	DW2	900/310	2400	0/1200	S. Room/Study	
20	DW3	1200/1380	2400	0/1200	Machine Room	
WINDOWS						
21	V1	700	2400	1200	Toilet	
22	V2	600	2400	1200	Toilet	
23	W4	1250	2400	1200	Staircase	
24	W5	600	2200	1200	Staircase	
25	W6	900	2400	1200	M. Bedroom	
26	GL1	2140/1635	2400	0	Study	
27	GL2	1190/1760/1190	1900	0	GF Lobby	
28	GL3	6215	5900	0	GF Lobby	
29	GL4	6215	5900	0	GF Lobby	
30	GL5	1000/1155/2555	2100	0	Podium Lobby	
31	GL4	4680/2000/2000	5900	0	GF Lobby	
32	GL7	7210	5900	0	GF Lobby	
33	GL8	7210	5900	0	GF Lobby	
34	GL9	1035/1210	5900	0	GF Lobby	
35	GL10	1000/7100/410	5150	0	Podium Lobby	
36	GL11	2375/7100/1155	3150	0	Podium Lobby	
37	GL12	5275	5900	0	GF Lobby	
38	GL13	1450/1985/3840	5900	0	GF Lobby	
39	GL14	1440	5900	0	GF Lobby	
40	GL15	2500	5900	0	GF Lobby	
41	GL16	1300	5150	0	Podium Lobby	
42	GL17	2600	5150	0	Podium Lobby	
43	GL18	6190	5150	0	Podium Lobby	
44	GL19	5345	2400	0	GF Lobby	
45	GL20	1590	2400	0	GF Lobby	
46	GL21	3440/1420	2400	0	Study/S. Room	
47	GL22	3885/1910	2400	0	Study/S. Room	
48	GL23	1090/1155/2555	2500	0	GF Lobby	
49	GL24	3440	2500	0	GF Lobby	
50	GL25	1755/985/1735	3150	0	Podium Lobby	
51	GL26	1725/2870	5900	0	GF Lobby	
52	GL27	900	9100	0	GF Lobby	
53	GL28	1800	9100	0	GF Lobby	
FIRE DOORS AND VENTILATOR						
54	FD1	1250	2400	0	Entrance Door	1hr
55	FD2	1250	2400	0	Staircase/Fire Lobby	2hrs
56	FD3	1200	2400	100	MV Shaft	2hrs
57	FD4	800	2400	100	LV Shaft	2hrs
58	FD5	900	2400	0	Utility	1hr
59	FD6	900	2400	100	MV Shaft	2hrs
60	FD7	1250	2400	0	Terrace-Balcony room	2hrs
61	FD8	1250	2300	0	Staircase/Fire Lobby	2hrs
62	FD9	1200	2400	0	Fire Control Room	2hrs
63	FV1	700	2400	1200	Toilet	2hrs
64	RHD1	900	2400	100	RHC Shaft	
65	RHD2	1750	2400	100	RHC Shaft	

CLIENTS

PURI CONSTRUCTION PVT. LTD.
4-7B, GROUND FLOOR,
TOLSTOY HOUSE
TOLSTOY MARG,
NEW DELHI-110001

STRUCTURES

TPC
Technical Projects Consultants Pvt. Ltd.
B-74 | Sector 57 | Noida 201301 | Uttar Pradesh | India
T: +91-120-4306800 | D: +91-120-4306806 |
M: +91-9910285917
www.tpconsultants.co.in

ARCHITECTS

Arcopec Associates Pvt. Ltd.
Plot- 36B, Sec-32, Gurgaon-122001
Ph: 26242050, 26242169
Montreal, Toronto, New-Delhi, Boston

PROJECT

Building plan of Phase-B, Under (TOD and TDR) policy area measuring 5.56175 Acres License no 87 of 2012 dated 29-08-2012 (4.268 Acres) & License no 33 of 2013 dated 25-05-2013 (1.29375 Acres) part of 21.01875 Acres License No. 55 of 2010 dated 25-07-2010 (15.457 Acres), License no 87 of 2012 dated 29-08-2012 (4.268 Acres) & License no 33 of 2013 dated 25-05-2013 (1.29375 Acres) in Sector 10A & 111, Gurugram being developed by M/s Puri Construction Pvt. Ltd.

ARCHITECT'S SIGNATURE

[Signature]

OWNER'S SIGNATURE

For PURI CONSTRUCTION PVT. LTD.

[Signature]

DRAWING TITLE

GROUP HOUSING COLONY

[TOWER-B1]

PODIUM FLOOR (UPPER) PLAN & AREA CALCULATIONS

AR-B1-103