



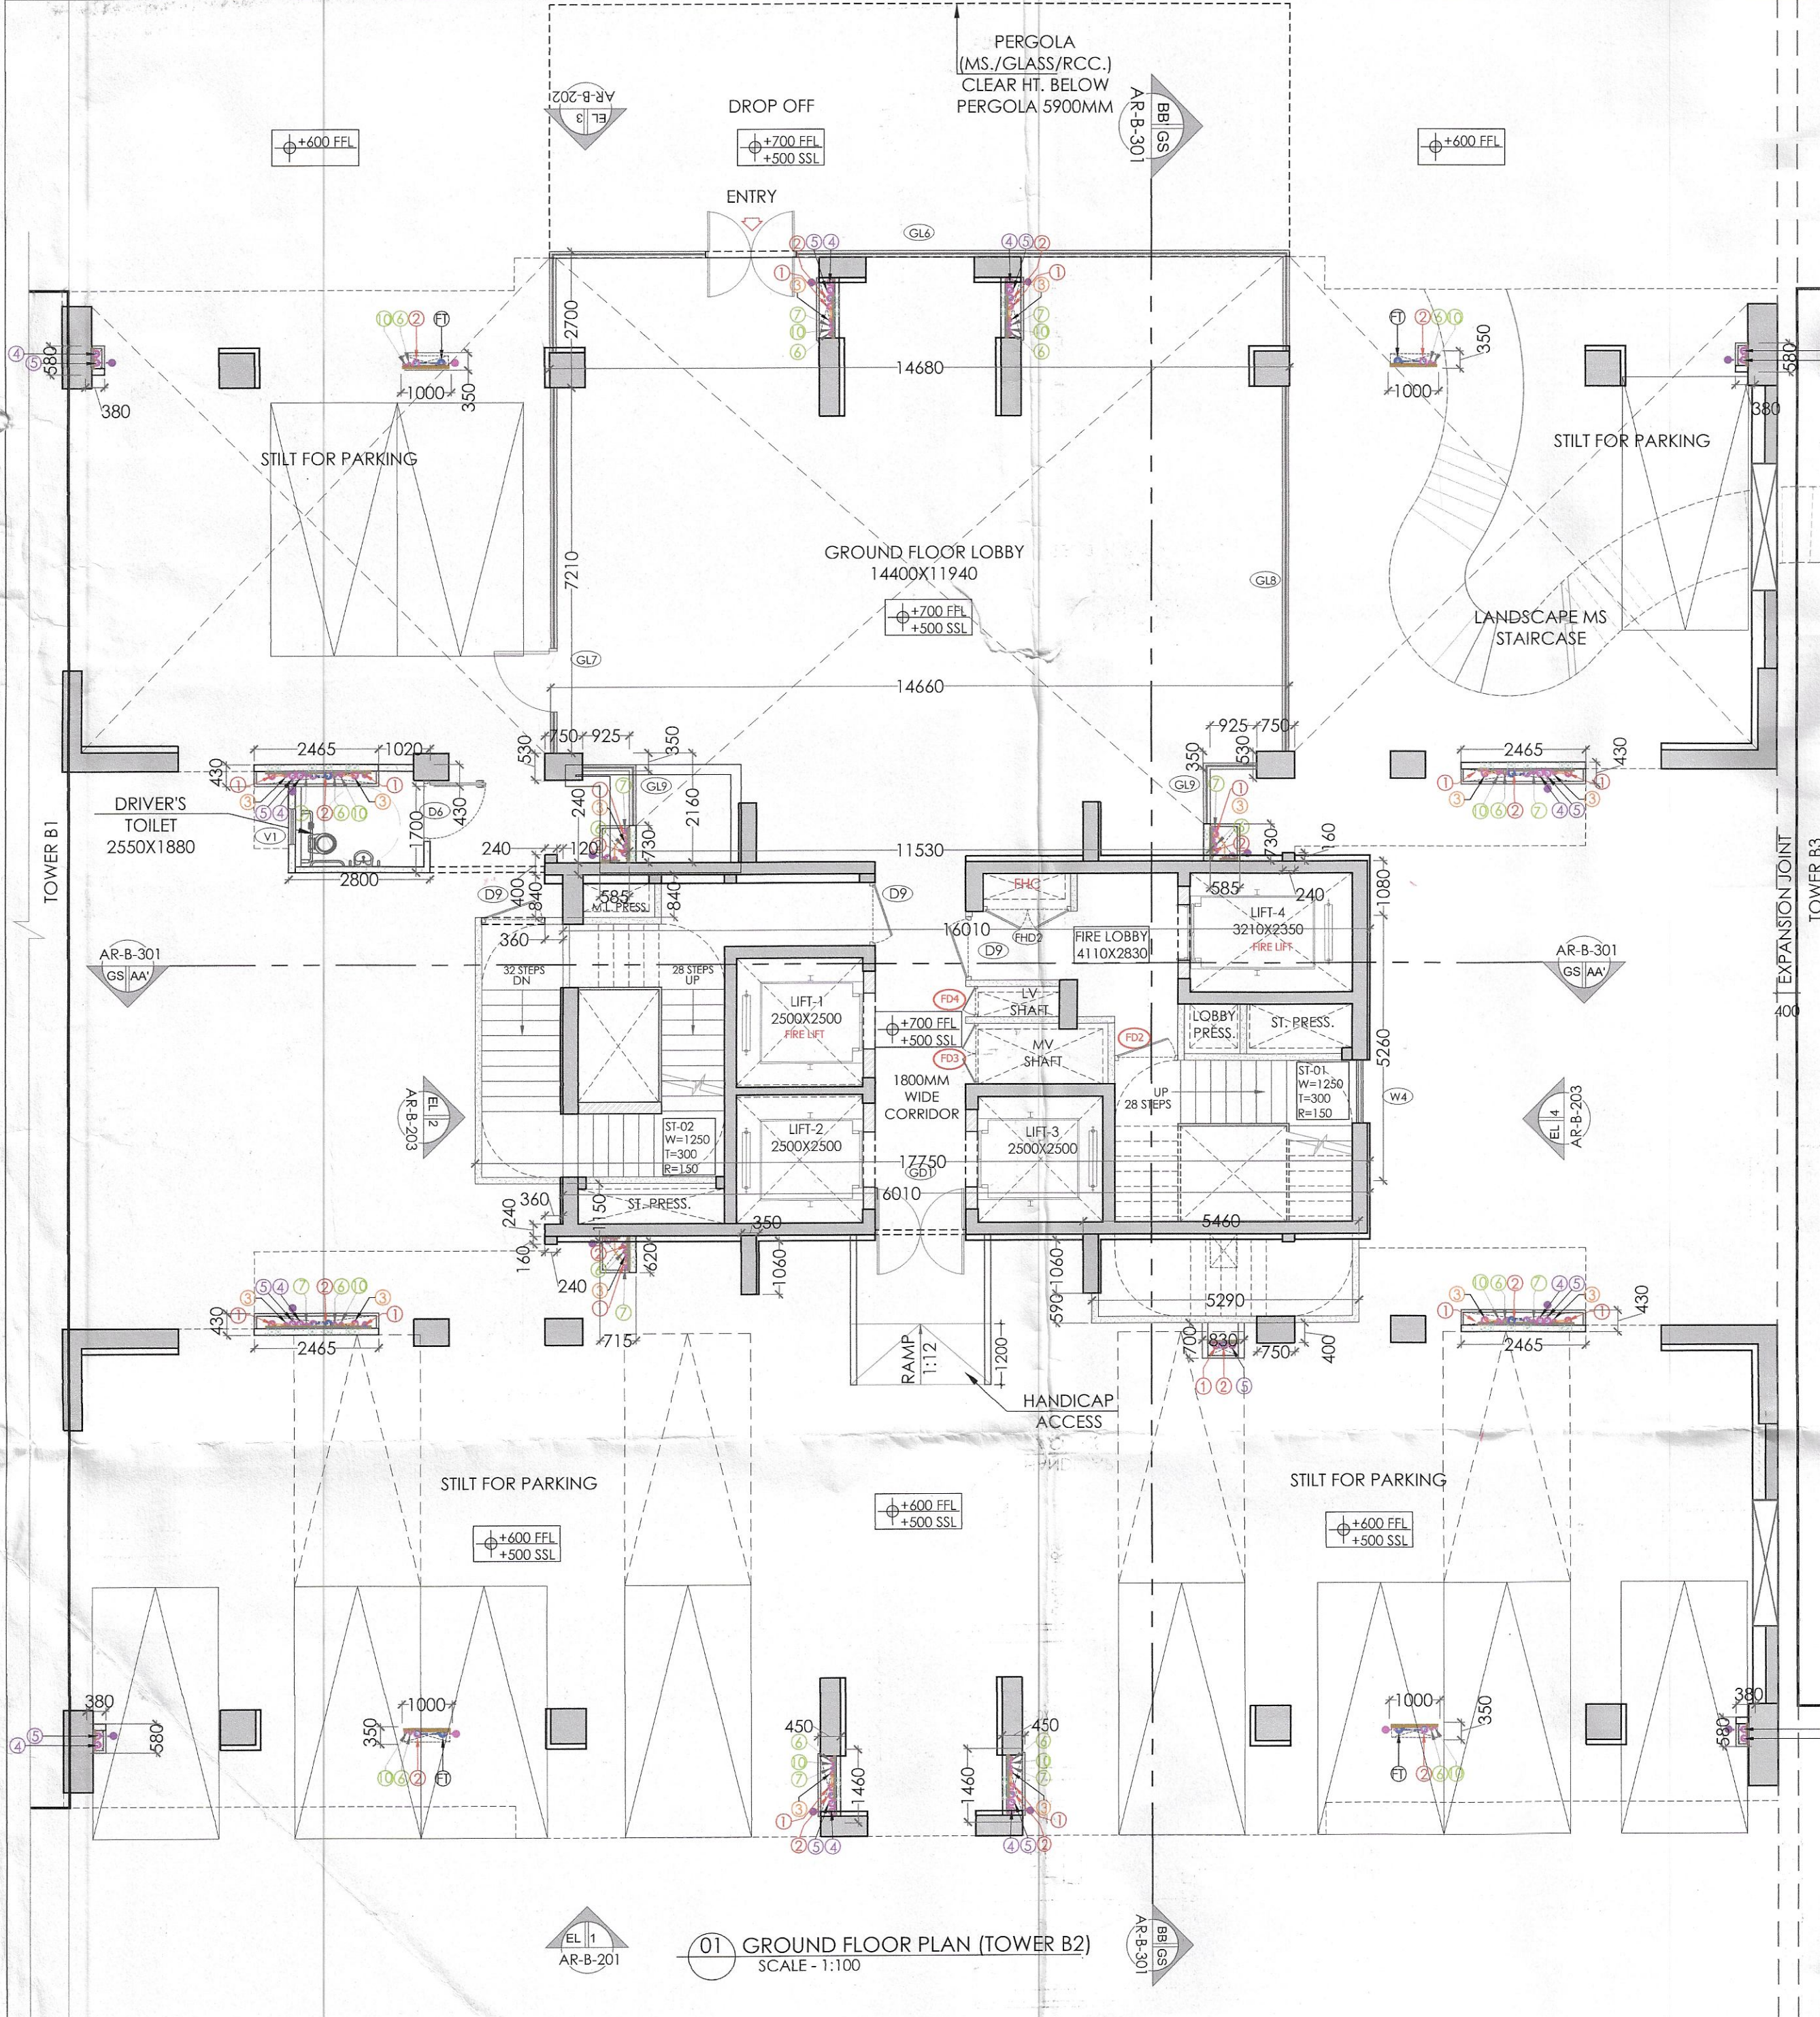

01 GROUND FLOOR PLAN (TOWER B2)
SCALE - 1:100

02 GROUND FLOOR F.A.R. AREA DIAGRAM (TOWER B2)
SCALE - 1:100

TOTAL (NON F.A.R.)			
STAIRCASE (NON-FAR)	MUMTY (NON-FAR)		
TOTAL NON-FAR OF TYPICAL STAIRCASE	1063.449		
TOTAL NON-FAR OF PODIUM STAIRCASE	51.079		
TOTAL	1114.528	TOTAL AREA	148.451
TOTAL NON-FAR (STAIRCASE+MUMTY)			1262.979


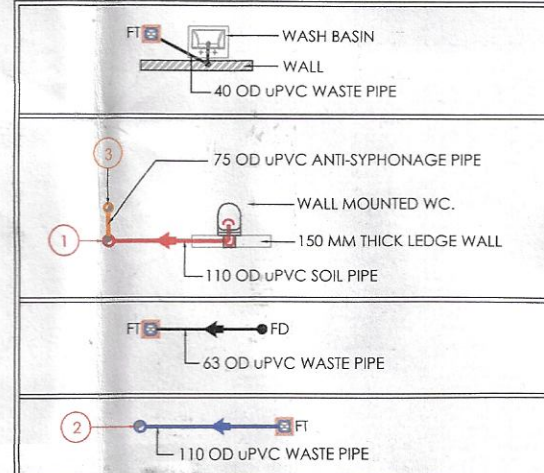


PLUMBING NOTES:-	
1.	WASH BASIN TO FLOOR TRAP (FT) 40 OD UPVC PIPE.
2.	KITCHEN SINK TO FLOOR DRAIN (FD) 40 OD UPVC WASTE PIPE.
3.	FLOOR DRAIN (FD) TO FLOOR TRAP (FT) 40 OD UPVC WASTE PIPE.
4.	110 OD UPVC PIPE USED FOR SOIL & WASTE.
5.	110 OD UPVC PIPE USED FOR TERRACE RAIN WATER.
6.	110 OD UPVC PIPE USED FOR BALCONY.
SCHEDULE OF PIPES :-	
LEGEND	DESCRIPTION
1	110 OD UPVC SOIL PIPE & VENT PIPE
2	110 OD UPVC WASTE PIPE & VENT PIPE
3	110 OD UPVC WASTE PIPE FOR KITCHEN & UTILITY BALCONY
4	75 OD UPVC ANTI-SYPHONAGE PIPE
5	110 OD UPVC TERRACE RAIN WATER PIPE
6	110 OD UPVC BALCONY RAIN WATER PIPE
7	DOMESTIC WATER SUPPLY DRAIN TAKE PIPE *
8	FLUSHING WATER SUPPLY DRAIN TAKE PIPE *
9	DOMESTIC WATER SUPPLY RISER *
10	FLUSHING WATER SUPPLY RISER *
11	DOMESTIC WATER SUPPLY DRAIN TAKE PIPE FOR TOP 4TH FLOOR
12	CUTOUT IN SLAB +150 x 150 MM FOR WC
13	FLOOR TRAP (110 x 110 MM) CUTOUT IN SLAB +150 x 150 MM
14	FLOOR DRAIN (110 x 63) MM
15	BALCONY DRAIN (110 x 63) MM

TOWER-B2 F.A.R. SUMMARY (SqM)	
FLOOR NO.	AREA (SqM)
TOTAL F.A.R. AT GROUND FLOOR	325.832
TOTAL F.A.R. AT FIFTEENTH FLOOR	444.385
TOTAL F.A.R. AT SIXTEENTH FLOOR	651.934
TOTAL F.A.R. AT SEVENTEENTH FLOOR	651.934
TOTAL F.A.R. AT EIGHTEENTH FLOOR	651.934
TOTAL F.A.R. AT NINETEENTH FLOOR	651.934
TOTAL F.A.R. AT TWENTIETH FLOOR	651.934
TOTAL F.A.R. AT TWENTY FIRST FLOOR	651.934
TOTAL F.A.R. AT TWENTY SECOND FLOOR	651.934
TOTAL F.A.R. AT TWENTY THIRD FLOOR	651.934
TOTAL F.A.R. AT TWENTY FOURTH FLOOR	651.934
TOTAL F.A.R. AT TWENTY FIFTH FLOOR	651.934
TOTAL F.A.R. AT TWENTY SIXTH FLOOR	651.934
TOTAL F.A.R. AT TWENTY SEVENTH FLOOR	651.934
TOTAL F.A.R. AT TWENTY EIGHTH FLOOR	651.934
TOTAL F.A.R. AT TWENTY NINTH FLOOR	651.934
TOTAL F.A.R. AT THIRTY FIRST FLOOR	651.934
TOTAL F.A.R. AT THIRTY SECOND FLOOR	651.934
TOTAL ADDITIONS	20938.662

GROUND FLOOR (F.A.R.) - TOWER B2					
S.NO.	WIDTH(M)	LENGTH(M)	NOS.	COEFFICIENT	AREA (SqM)
ADDITIONS					
A	0.380	0.580	4	1	0.882
B	1.000	0.350	4	1	1.400
C	14.680	2.720	1	1	39.636
D	14.660	7.210	1	1	105.699
E	11.530	2.160	1	1	24.905
F	16.010	1.080	1	1	17.291
G	17.750	5.260	1	1	93.365
H	2.800	1.700	1	1	4.760
I	1.020	0.880	1	1	0.439
J	0.750	0.530	2	1	0.795
K	0.925	0.350	2	1	0.648
L	0.585	0.730	2	1	0.854
M	0.240	0.400	1	1	0.096
N	0.120	0.240	1	1	0.029
O	0.360	0.840	1	1	0.302
P	0.360	0.240	1	1	0.086
Q	0.240	0.160	1	1	0.038
R	0.715	0.620	1	1	0.443
S	0.350	1.060	1	1	0.371
T	2.465	0.430	4	1	4.240
U	5.460	1.060	1	1	5.788
V	5.250	0.590	1	1	3.121
W	0.750	0.400	1	1	0.300
X	0.240	0.160	1	1	0.038
Y	0.450	1.460	2	1	1.314
Z	16.010	1.150	1	1	18.412
A'	0.830	0.700	1	1	0.581
TOTAL F.A.R. OF TOWER-B2					325.832

NOTES:
REFER DRAWING NO. AR-B-201, 202 & 203 FOR ELEVATIONS
REFER DRAWING NO. AR-B-301 FOR SECTIONS
ALL TOILETS TO BE MECHANICALLY VENTILATED

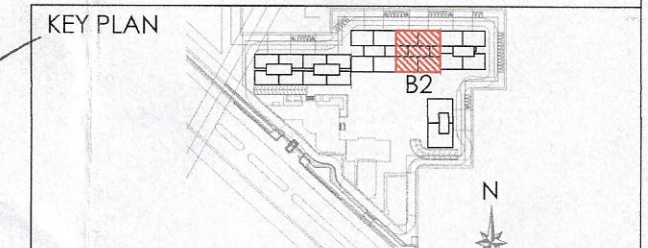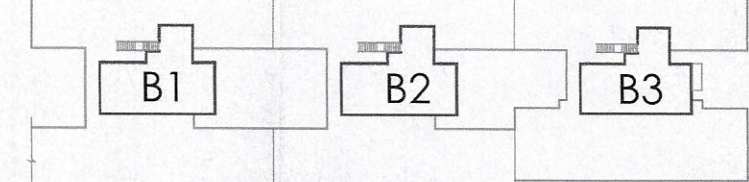

NOTES					
DOOR/WINDOW SCHEDULE (TOWERS)					
S. NO.	DOOR TAGS	WIDTH	UNTEL	CILL	LOCATION
1	D2	1050	2400	0	Bedroom
2	D3	900	2400	0	Kitchen/Study
3	D4	800	2400	0	S. Room
4	D4	1200	2400	0	GF - H. Toilet
5	D8	750	2400	0	S. Toilet
6	D9	1250	2400	0	GF & Terrace
7	D01	1800	2400	0	GF Lobby entry from lift
EXTERNAL DOORS					
8	D01	2250	2400	0	M. Bedroom
9	D02	2150	2400	0	Bedroom 2
10	D03	1450	2400	0	Bedroom 1
11	D04	1500	2400	0	Bedroom 1
12	D04	2750	2400	0	Living/Dining
13	D05	2590	2400	0	Living/Dining
14	D06	1900	2400	0	Study
15	D07	4740	2400	0	Living/Dining
16	D08	750	2400	0	Servant's Room
17	D09	900	2400	0	Kitchen/S. Room
18	D10	900/350	2400	0	Q/1200 Kitchen
19	D11	900/310	2400	0	Q/1200 S. Room/Study
20	D12	1200/1380	2400	0	Machine Room
WINDOWS					
21	V1	700	2400	1200	Toilet
22	V2	600	2400	1200	Toilet
23	V3	1250	2400	1200	Staircase
24	V4	600	2200	1200	Staircase
25	V5	900	2400	1200	M. Bedroom
26	V6	2149/1635	2400	0	Study
27	V7	1190/1700/1190	2400	0	GF Lobby
28	V8	6215	2400	0	GF Lobby
29	V9	6215	2400	0	GF Lobby
30	V10	1090/1155/2565	2100	0	Podium Lobby
31	V11	4680/2000/2000	2400	0	GF Lobby
32	V12	7210	2400	0	GF Lobby
33	V13	7210	2400	0	GF Lobby
34	V14	1059/1210	2400	0	GF Lobby
35	V15	1000/7100/410	2100	0	Podium Lobby
36	V16	2975/1001/1155	2100	0	Podium Lobby
37	V17	5275	2400	0	GF Lobby
38	V18	1459/1984/3940	2400	0	GF Lobby
39	V19	440	2400	0	GF Lobby
40	V20	2500	2400	0	GF Lobby
41	V21	1500	2150	0	Podium Lobby
42	V22	2400	2150	0	Podium Lobby
43	V23	6190	2150	0	Podium Lobby
44	V24	5345	2400	0	GF Lobby
45	V25	1590	2400	0	GF Lobby
46	V26	3647/1620	2400	0	Study's Room
47	V27	3885/1910	2400	0	Study's Room
48	V28	1090/1155/2565	2500	0	GF Lobby
49	V29	3330	2400	0	GF Lobby
50	V30	1755/665/1135	2150	0	Podium Lobby
51	V31	1255/2670	2400	0	GF Lobby
52	V32	900	2100	0	GF Lobby
53	V33	1800	2100	0	GF Lobby
FIRE DOORS AND VENTILATOR					
54	FD1	1250	2400	0	Entrance Door
55	FD2	1250	2400	0	Staircase/Fire Lobby
56	FD3	1200	2400	100	MV Shaft
57	FD4	600	2400	100	UV Shaft
58	FD5	900	2400	0	Utility
59	FD6	900	2400	100	MV Shaft
60	FD7	1250	2400	0	Terrace-Bedroom room
61	FD8	1250	2300	0	Staircase/Fire Lobby
62	FD9	1200	2400	0	Fire Control Room
63	EV1	700	2400	1200	Toilet
64	EV2	900	2400	100	RHC Shaft
65	EV3	1750	2400	100	RHC Shaft

Clients
PURI CONSTRUCTION PVT. LTD.
4-7B, GROUND FLOOR,
TOLSTOY MARG,
TOLSTOY MARG,
NEW DELHI-110001

STRUCTURES
TPC
Technical Projects Consultants Pvt. Ltd.
B-74 | Sector 57 | Noida 201301 | Uttar Pradesh | India
T: +91-120-4306800 | D: +91-120-4306806 |
M: +91-9910285917
www.tpconsultants.co.in

ARCHITECTS
Arco Associates Pvt. Ltd.
Plot-34B, Sec-32, Gurgaon-122001
Ph: 26242050, 26242169
Montreal, Toronto, New-Delhi, Boston

PROJECT
Building plan of Phase-B, Under (TOD and TDR) policy area measuring 5.56175 Acres License no 87 of 2012 dated 29-08-2012 (4.268 Acres) & License no 33 of 2013 dated 25-05-2013 (1.29375 Acres) part of 21.01875 Acres License No. 55 of 2010 dated 25-07-2010 (15.457 Acres), License no 87 of 2012 dated 29-08-2012 (4.268 Acres) & License no 33 of 2013 dated 25-05-2013 (1.29375 Acres) in Sector-110A & 111, Gurugram being developed by M/s Puri Construction Pvt. Ltd.

ARCHITECT'S SIGNATURE
Council of Architecture
Registration No. CA/2001/26881
REGISTERED ARCHITECT

OWNER'S SIGNATURE
For PURI CONSTRUCTION PVT. LTD.

DRAWING TITLE
GROUP HOUSING COLONY
[TOWER-B2]
GROUND FLOOR PLAN & AREA CALCULATIONS

AR-B2-101