



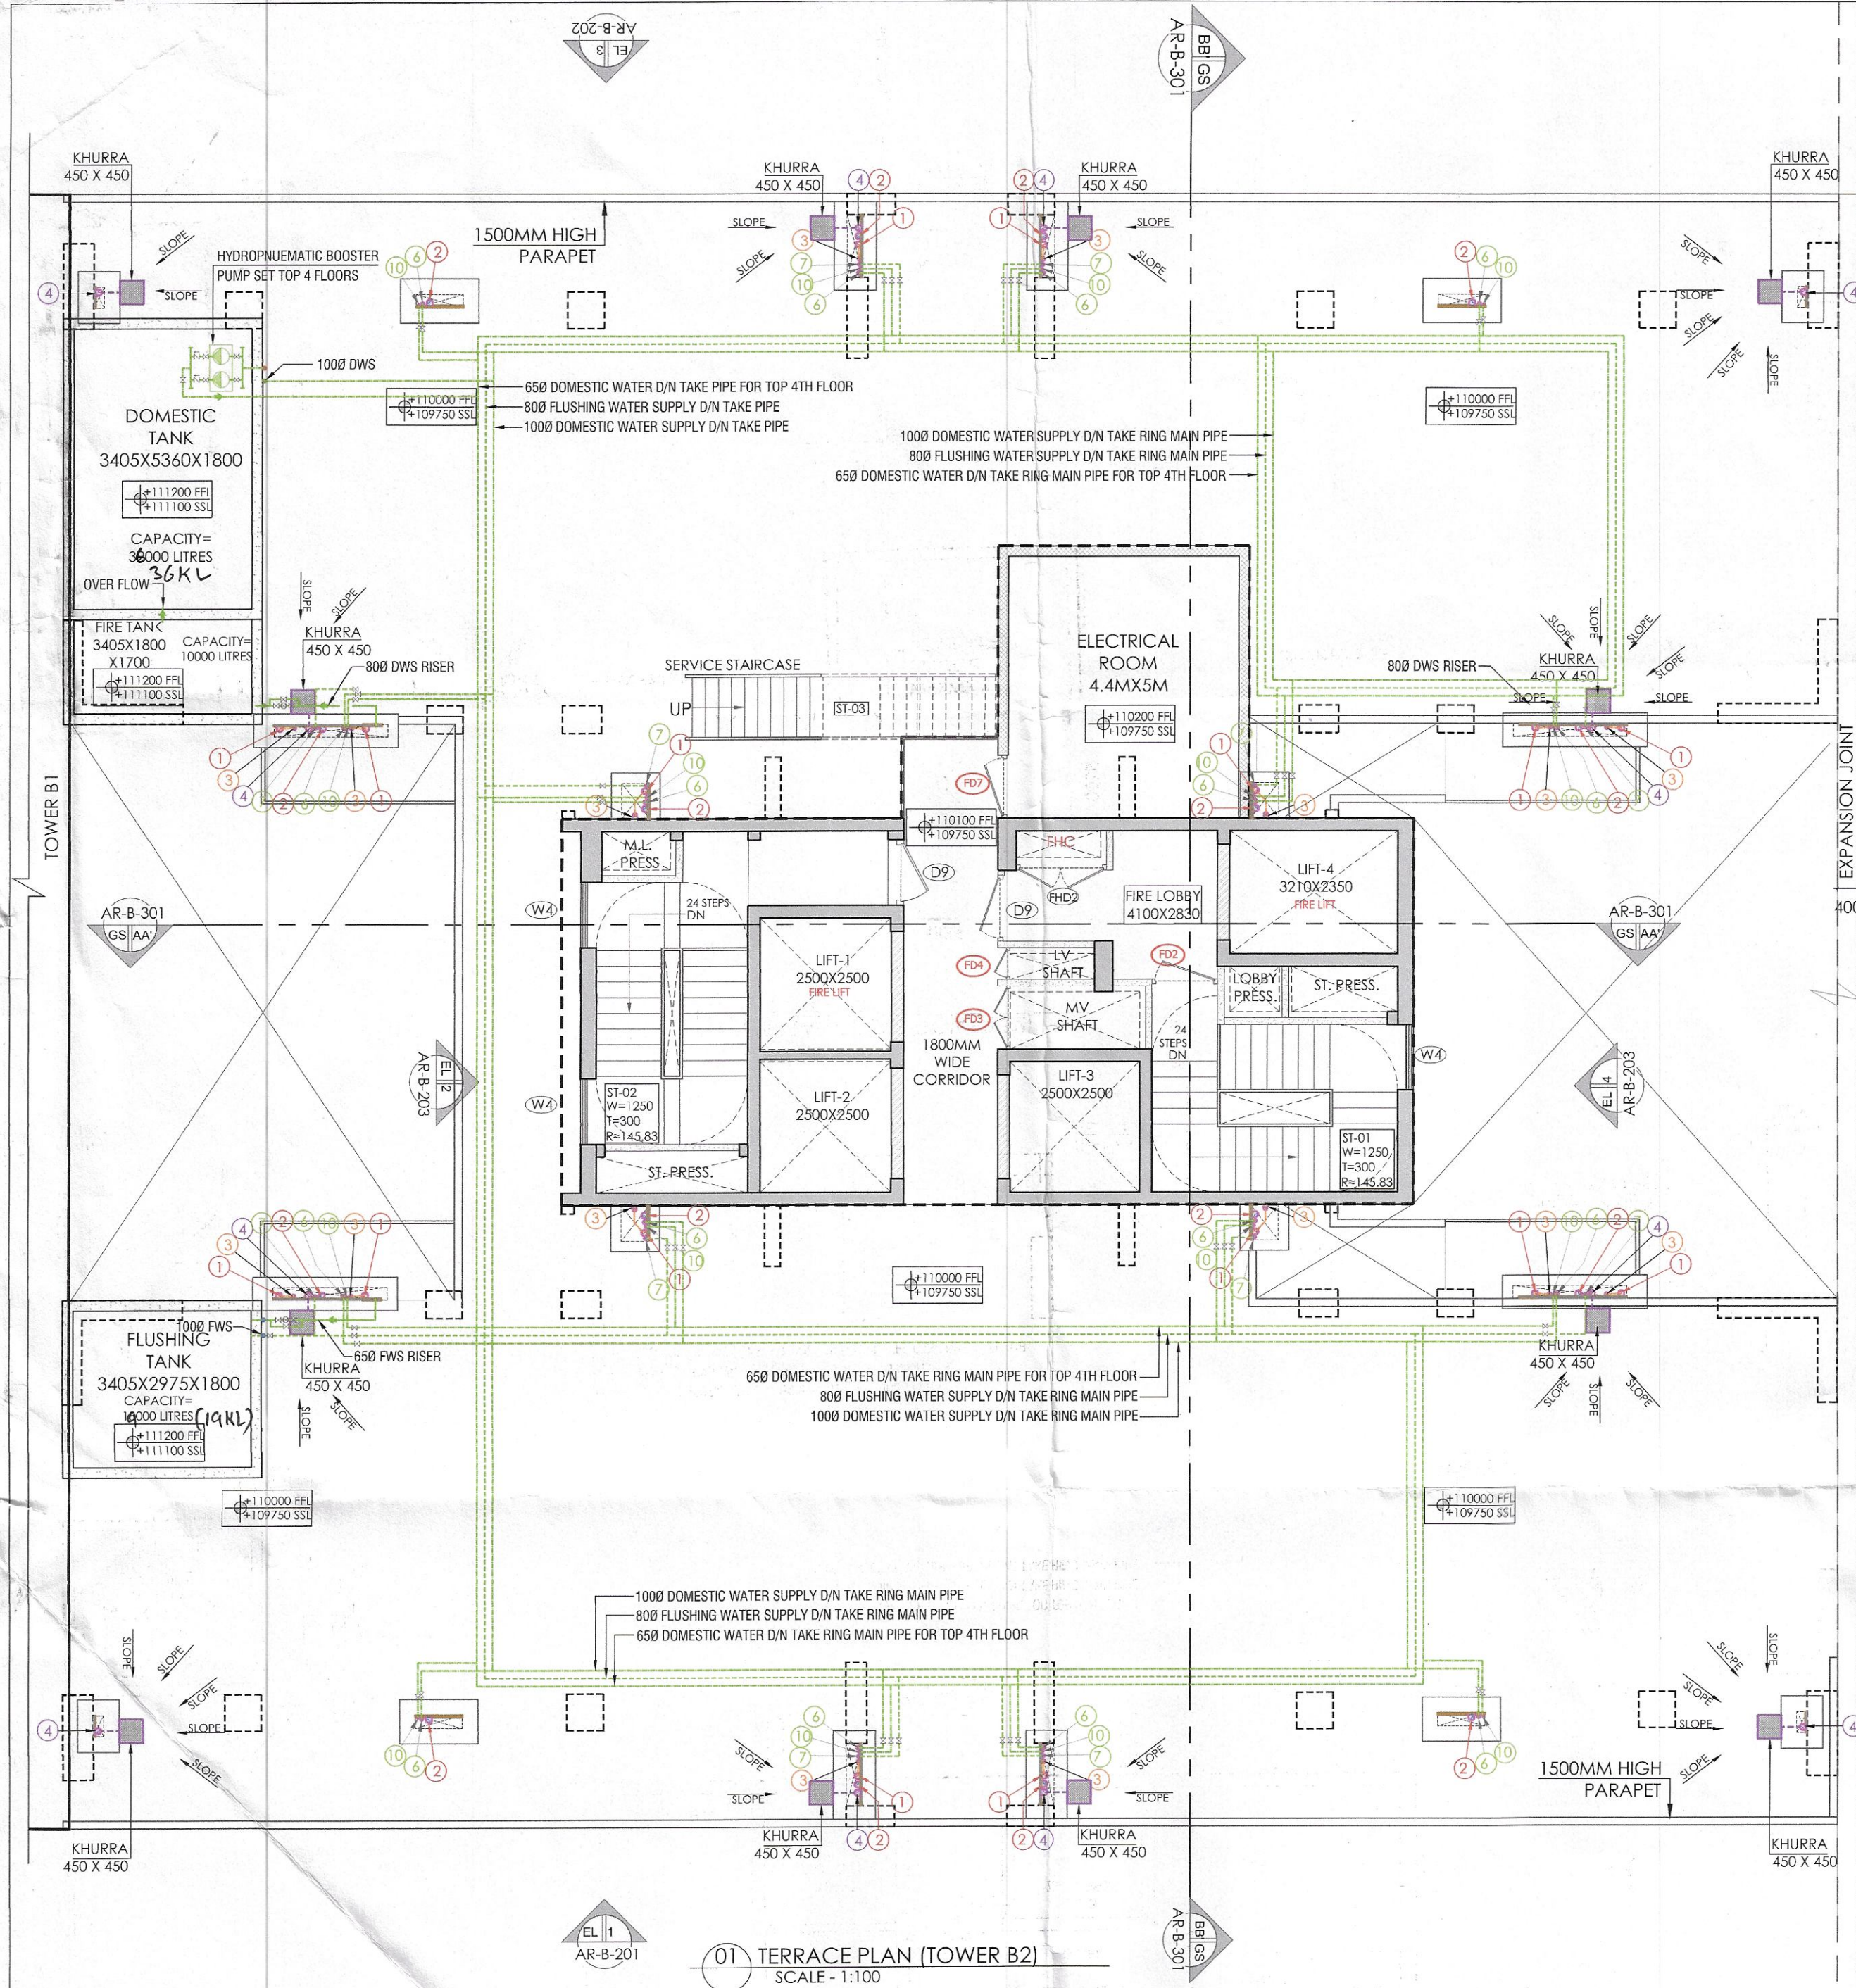


01 TERRACE PLAN (TOWER B2)
SCALE - 1:100

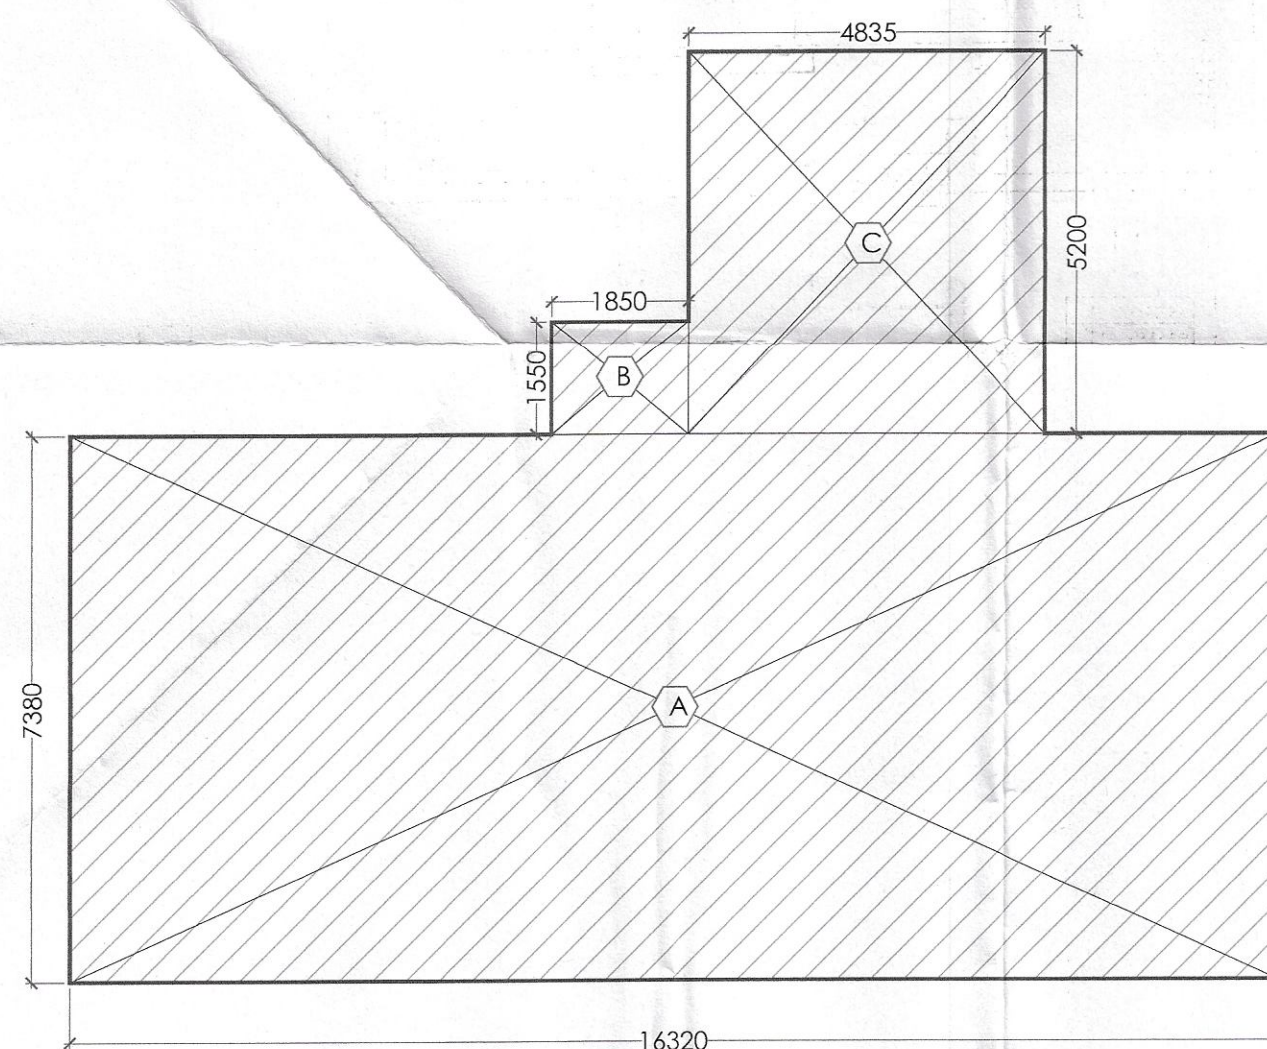

03 MUMTY (NON-FAR DIAGRAM)
SCALE - 1:100

02 ROOF PLAN (TOWER B2)
SCALE - 1:100

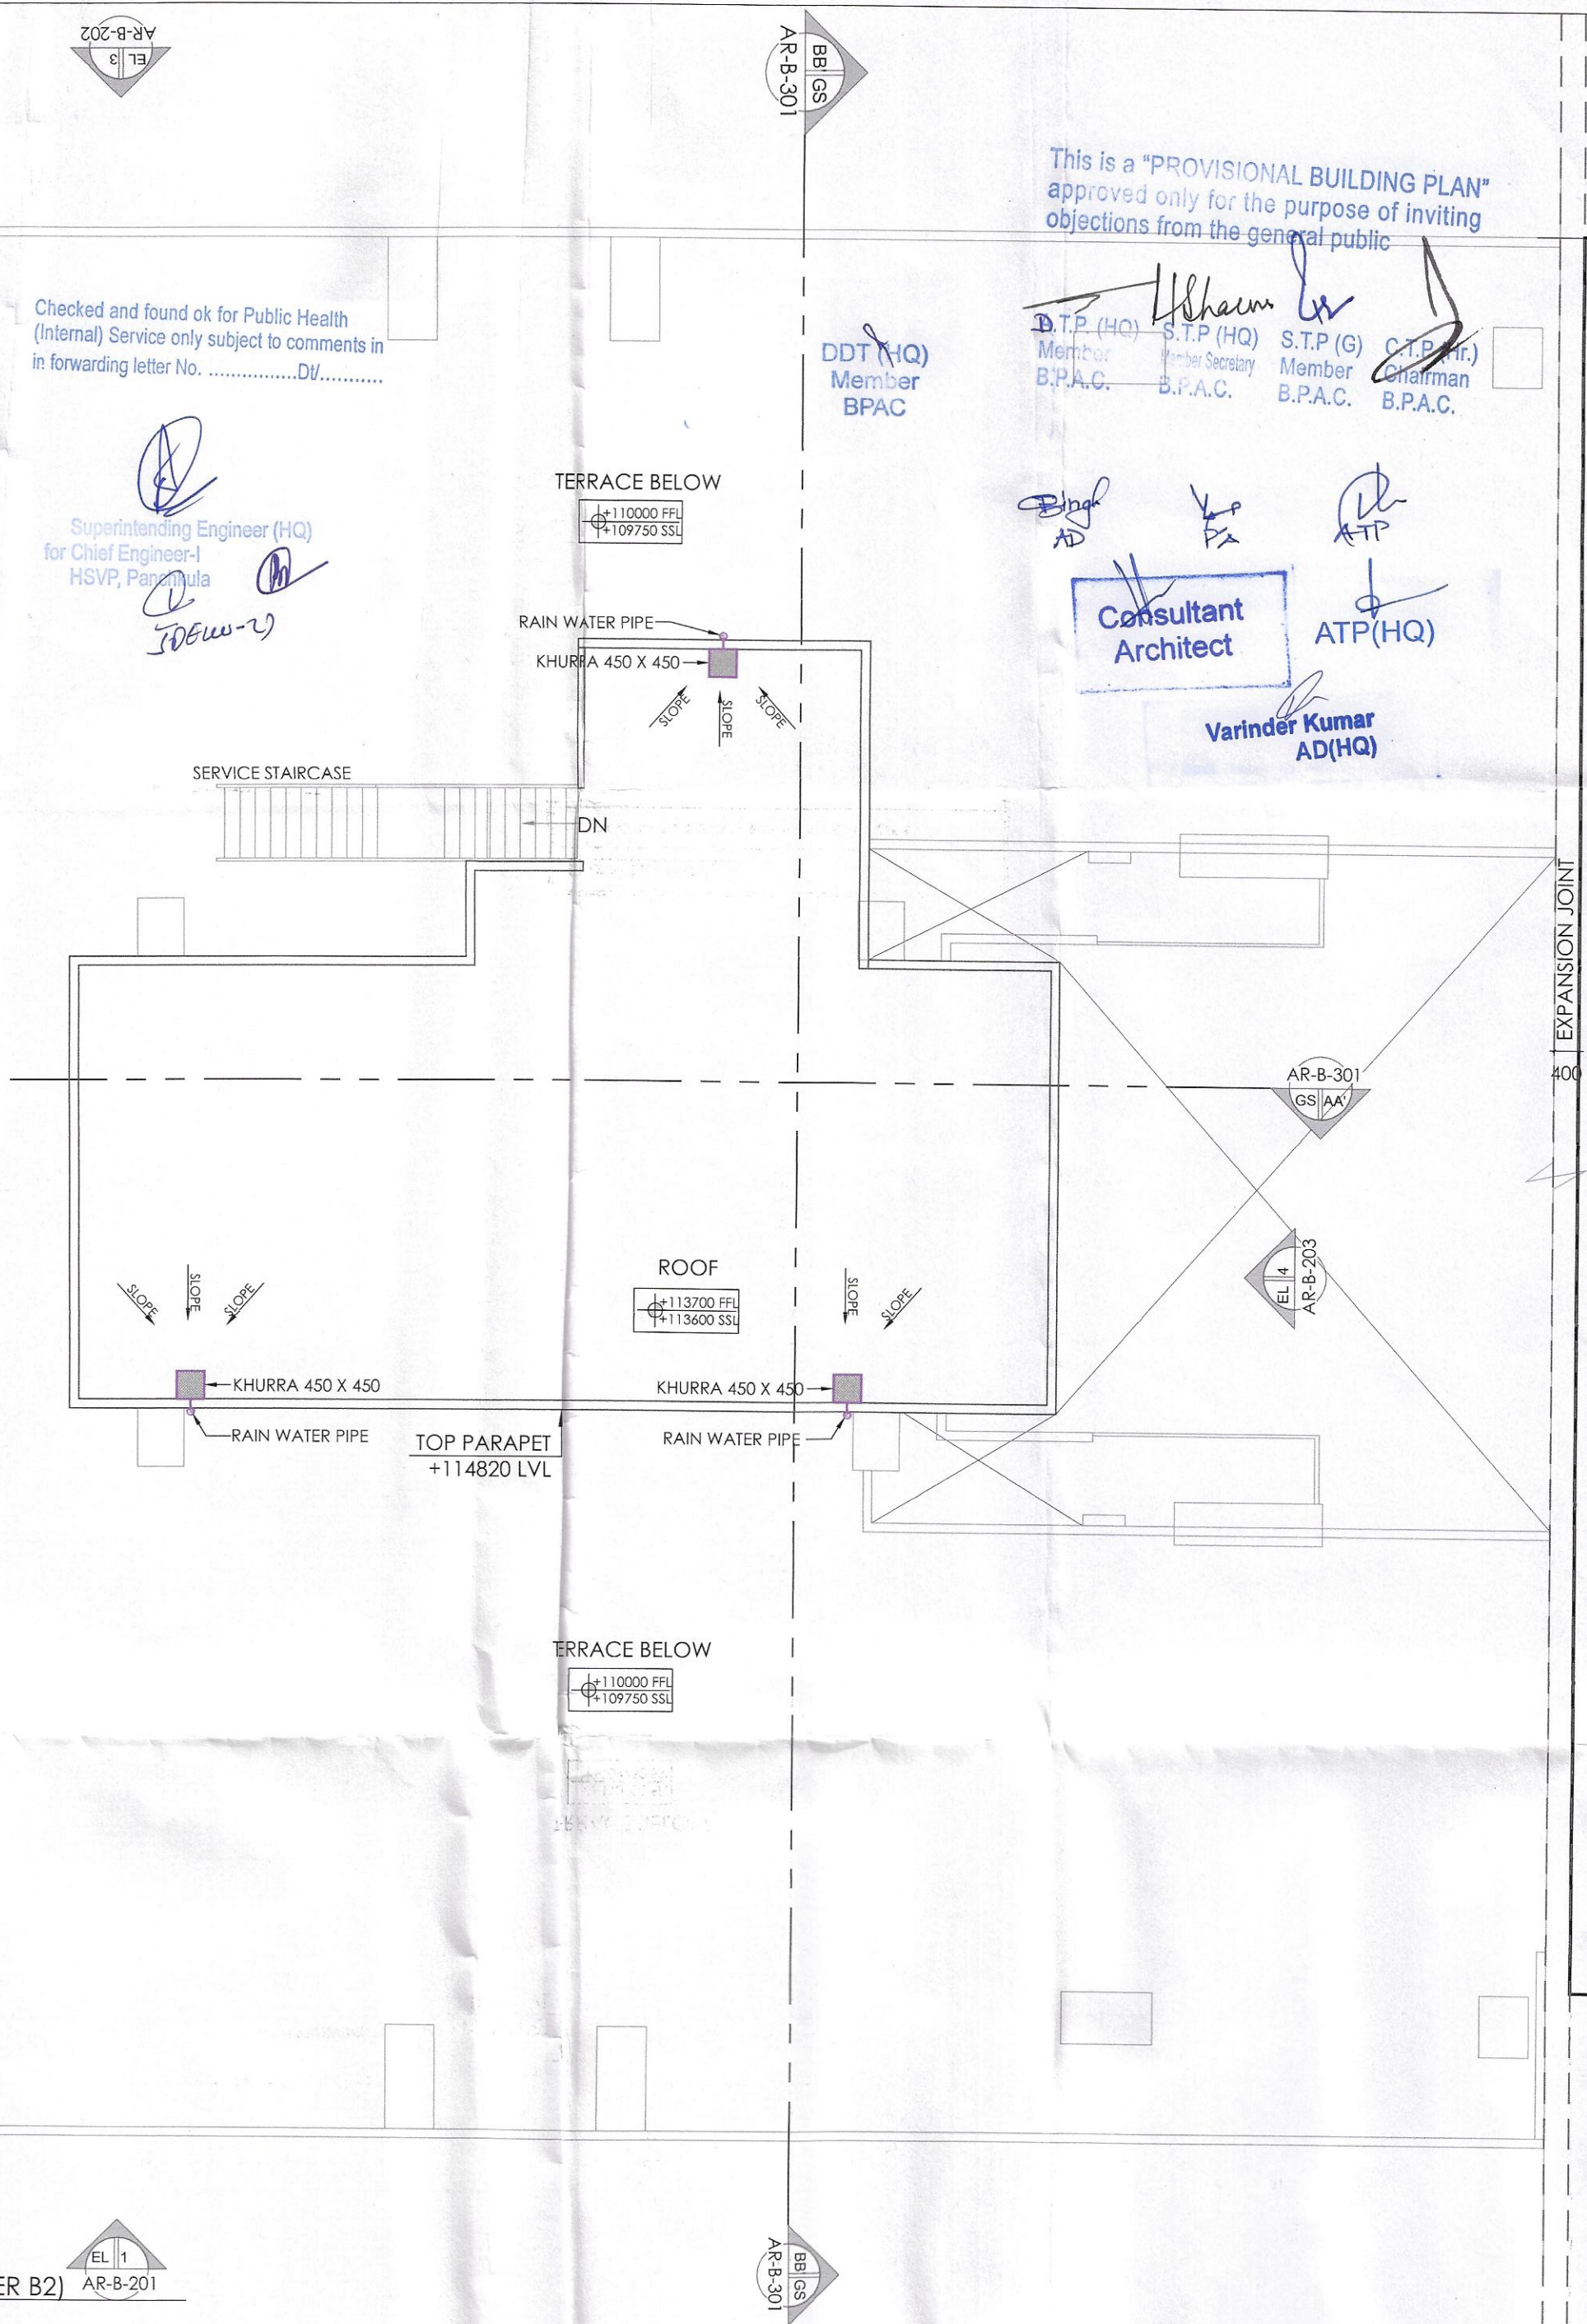

Checked and found ok for Public Health
(Internal) Service only subject to comments in
in forwarding letter No. DV.

Superintending Engineer (HQ)
for Chief Engineer-I
HSPV, Patna

DDT (HQ)
Member
B.P.A.C.

This is a "PROVISIONAL BUILDING PLAN"
approved only for the purpose of inviting
objections from the general public


DDT (HQ) S.T.P. (G) S.T.P. (G) S.T.P. (G)
Member Secretary Member Chairman
B.P.A.C. B.P.A.C. B.P.A.C. B.P.A.C.

Consultant
Architect

ATP (HQ)

Varinder Kumar
AD (HQ)

KEY PLAN

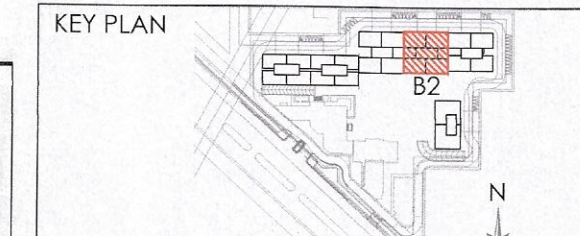

NOTES

DOOR/WINDOW SCHEDULE (TOWERS)

S. NO.	DOOR NO.	WIDTH	UNITS	CILL	LOCATION	FIRE RATINGS
1	D2	1050	2400	0	Bedroom	
2	D3	900	2400	0	Kitchen/Study	
3	D4	800	2400	0	Toilet	
4	D6	1200	2400	0	GF. H. Toilet	
5	D8	750	2400	0	S. Toilet	
6	D9	1250	2400	0	GF & Terrace	
7	GD1	1800	2400	0	GF Lobby	

EXTERNAL DOORS

8	SD1	2250	2400	0	M. Bedroom	
9	SD2	2150	2400	0	Bedroom 2	
10	SD3	1450	2400	0	Bedroom 1	
11	SD3	1500	2400	0	Bedroom 1	
12	SD4	2750	2400	0	Living/Dining	
13	SD5	2550	2400	0	Living/Dining	
14	SD4	1900	2400	0	Study	
15	SD7	4740	2400	0	Living/Dining	
16	SD5	750	2400	0	Servant Toilet	
17	D7	900	2400	0	Kitchen/S.	
18	DW1	900/350	2400	0/1200	Kitchen	
19	DW2	900/310	2400	0/1200	S. Room/Study	
20	DW3	1200/1380	2400	0/1200	Machine Room	

WINDOWS

21	V1	700	2400	1200	Toilet	
22	V2	600	2400	1200	Toilet	
23	W4	1250	2400	1200	Staircase	
24	W5	800	2200	1200	Staircase	
25	W6	900	2400	1200	M. Bedroom	
26	GL1	2140/1635	2400	0	Study	
27	GL2	1190/1760/1190	5900	0	GF Lobby	
28	GL3	6215	5900	0	GF Lobby	
29	GL4	6215	5900	0	GF Lobby	
30	GL5	1090/1155/2565	2100	0	Podium Lobby	
31	GL4	4480/2000/2000	5900	0	GF Lobby	
32	GL7	7210	5900	0	GF Lobby	
33	GL8	7210	5900	0	GF Lobby	
34	GL9	1055/1210	5900	0	GF Lobby	
35	GL10	1000/7100/410	5150	0	Podium Lobby	
36	GL11	2075/7100/1135	5150	0	Podium Lobby	
37	GL12	5275	5900	0	GF Lobby	
38	GL13	1450/1685/3840	5900	0	GF Lobby	
39	GL14	1440	5900	0	GF Lobby	
40	GL15	2500	5900	0	GF Lobby	
41	GL16	1500	5150	0	Podium Lobby	
42	GL17	2600	5150	0	Podium Lobby	
43	GL18	6190	5150	0	Podium Lobby	
44	GL19	5345	2400	0	GF Lobby	
45	GL20	1590	2400	0	GF Lobby	
46	GL21	3640/1620	2400	0	Study/Room	
47	GL22	3855/1010	2400	0	Study/Room	
48	GL23	1090/1155/2565	2500	0	GF Lobby	
49	GL24	3240	3300	0	GF Lobby	
50	GL25	1735/9850/1235	5150	0	Podium Lobby	
51	GL26	1725/2270	5900	0	GF Lobby	
52	GL27	900	7100	0	GF Lobby	
53	GL28	1800	7100	0	GF Lobby	

FIRE DOORS AND VENTILATOR

54	FD1	1250	2400	0	Entrance Door	1hr
55	FD2	1250	2400	0	Staircase/Fire Lobby	2hrs
56	FD3	1200	2400	100	MV Shaft	2hrs
57	FD4	600	2400	100	LV Shaft	2hrs
58	FD5	900	2400	0	Utility	1hr
59	FD6	900	2400	100	MV Shaft	2hrs
60	FD7	1250	2400	0	Terrace-Bedroom	2hrs
61	FD8	1250	2300	0	Staircase/Fire Lobby	2hrs
62	FD9	1200	2400	0	Fire Control Room	2hrs
63	FV1	700	2400	1200	Toilet	2hrs
64	RHD1	900	2400	100	RHC Shaft	
65	RHD2	1750	2400	100	RHC Shaft	

CLIENTS

PURI CONSTRUCTION PVT. LTD.
4-7B, GROUND FLOOR,
TOLSTOY HOUSE
TOLSTOY MARG,
NEW DELHI-110001

STRUCTURES

TPC

Technical Projects Consultants Pvt. Ltd.
B-74 | Sector 57 | Noida 201301 | Uttar Pradesh | India
T: +91-120-4304800 | D: +91-120-4304806 |
M: +91-9910285917
www.tpconsultants.co.in

ARCHITECTS

Arco Associates Pvt. Ltd.
Plot-368, Sec-32, Gurgaon-122001
Ph: 26242050, 26242169
Montreal, Toronto, New-Delhi, Boston

PROJECT

Building plan of Phase-B, Under (TOD and TDR) policy area measuring 5.56175 Acres License no 87 of 2012 dated 29-08-2012 (4.268 Acres) & License no 33 of 2013 dated 25-05-2013 (1.29375 Acres) part of 21.01875 Acres License (1.29375 Acres) dated 25-07-2010 (15.457 Acres) No. 55 of 2010 dated 25-07-2010 (15.457 Acres) License no 87 of 2012 dated 29-08-2012 (4.268 Acres) & License no 33 of 2013 dated 25-05-2013 (1.29375 Acres) in Sector-110A & 111, Gurugram being developed by Puri Construction Pvt. Ltd.

ARCHITECT'S SIGNATURE

OWNER'S SIGNATURE
PURI CONSTRUCTION PVT. LTD.
Authorized Signatory

DRAWING TITLE

GROUP HOUSING COLONY
[TOWER-B2]
TERRACE & ROOF PLAN

DRAWING NO.


AR-B2-106

PLUMBING NOTES:-

1. WASH BASIN TO FLOOR TRAP (FT) 40 OD UPVC PIPE.
2. KITCHEN SINK TO FLOOR DRAIN (FD) 63 OD UPVC WASTE PIPE.
3. FLOOR DRAIN (FD) TO FLOOR TRAP (FT) 45 OD UPVC WASTE PIPE.
4. 110 OD UPVC PIPE USED FOR SOIL & WASTE.
5. 110 OD UPVC PIPE USED FOR TERRACE RAIN WATER.
6. 110 OD UPVC PIPE USED FOR BALCONY.

SCHEDULE OF PIPES :-

LEGEND	DESCRIPTION
1	110 OD UPVC SOIL PIPE & VENT PIPE
2	110 OD UPVC WASTE PIPE & VENT PIPE
3	110 OD UPVC WASTE PIPE FOR KITCHEN & UTILITY BALCONY
4	75 OD UPVC ANTI-SYPHONAGE PIPE
5	110 OD UPVC TERRACE RAIN WATER PIPE
6	110 OD UPVC BALCONY RAIN WATER PIPE
7	DOMESTIC WATER SUPPLY D/N TAKE PIPE *
8	FLUSHING WATER SUPPLY D/N TAKE PIPE *
9	DOMESTIC WATER SUPPLY RESS *
10	FLUSHING WATER SUPPLY RISER *
11	DOMESTIC WATER SUPPLY D/N TAKE PIPE FOR TOP 4TH FLOOR
12	CUTOUT IN SLAB = 150 x 150 MM FOR W/C
13	FLOOR TRAP (110 x 110 MM, CUTOUT IN SLAB = 150 x 150 MM)
14	FLOOR DRAIN (110 x 63 MM)
15	BALCONY DRAIN (110 x 63 MM)

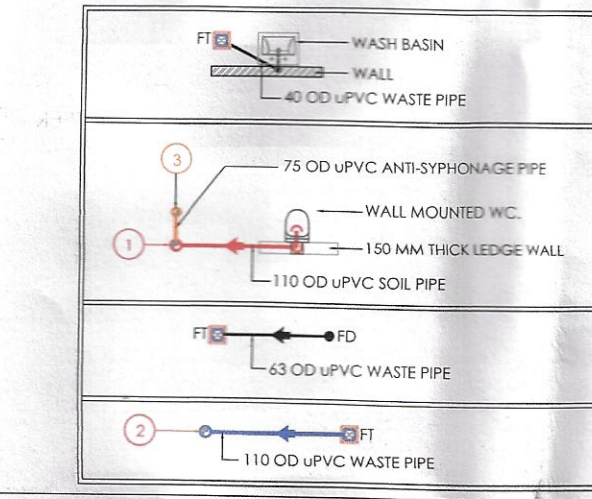

TO BE READ WITH THIS OFFICE
MEMO NO.:
DATED :

S.NO.	WIDTH (M)	LENGTH (M)	NOS.	AREA (SqM)
A	16.320	7.380	1	120.442
B	1.850	1.550	1	2.868
C	4.835	5.200	1	25.142
TOTAL AREA				148.451

NOTES:
REFER DRAWING NO. AR-B-201, 202 & 203 FOR ELEVATIONS
REFER DRAWING NO. AR-B-301 FOR SECTIONS
ALL TOILETS TO BE MECHANICALLY VENTILATED

