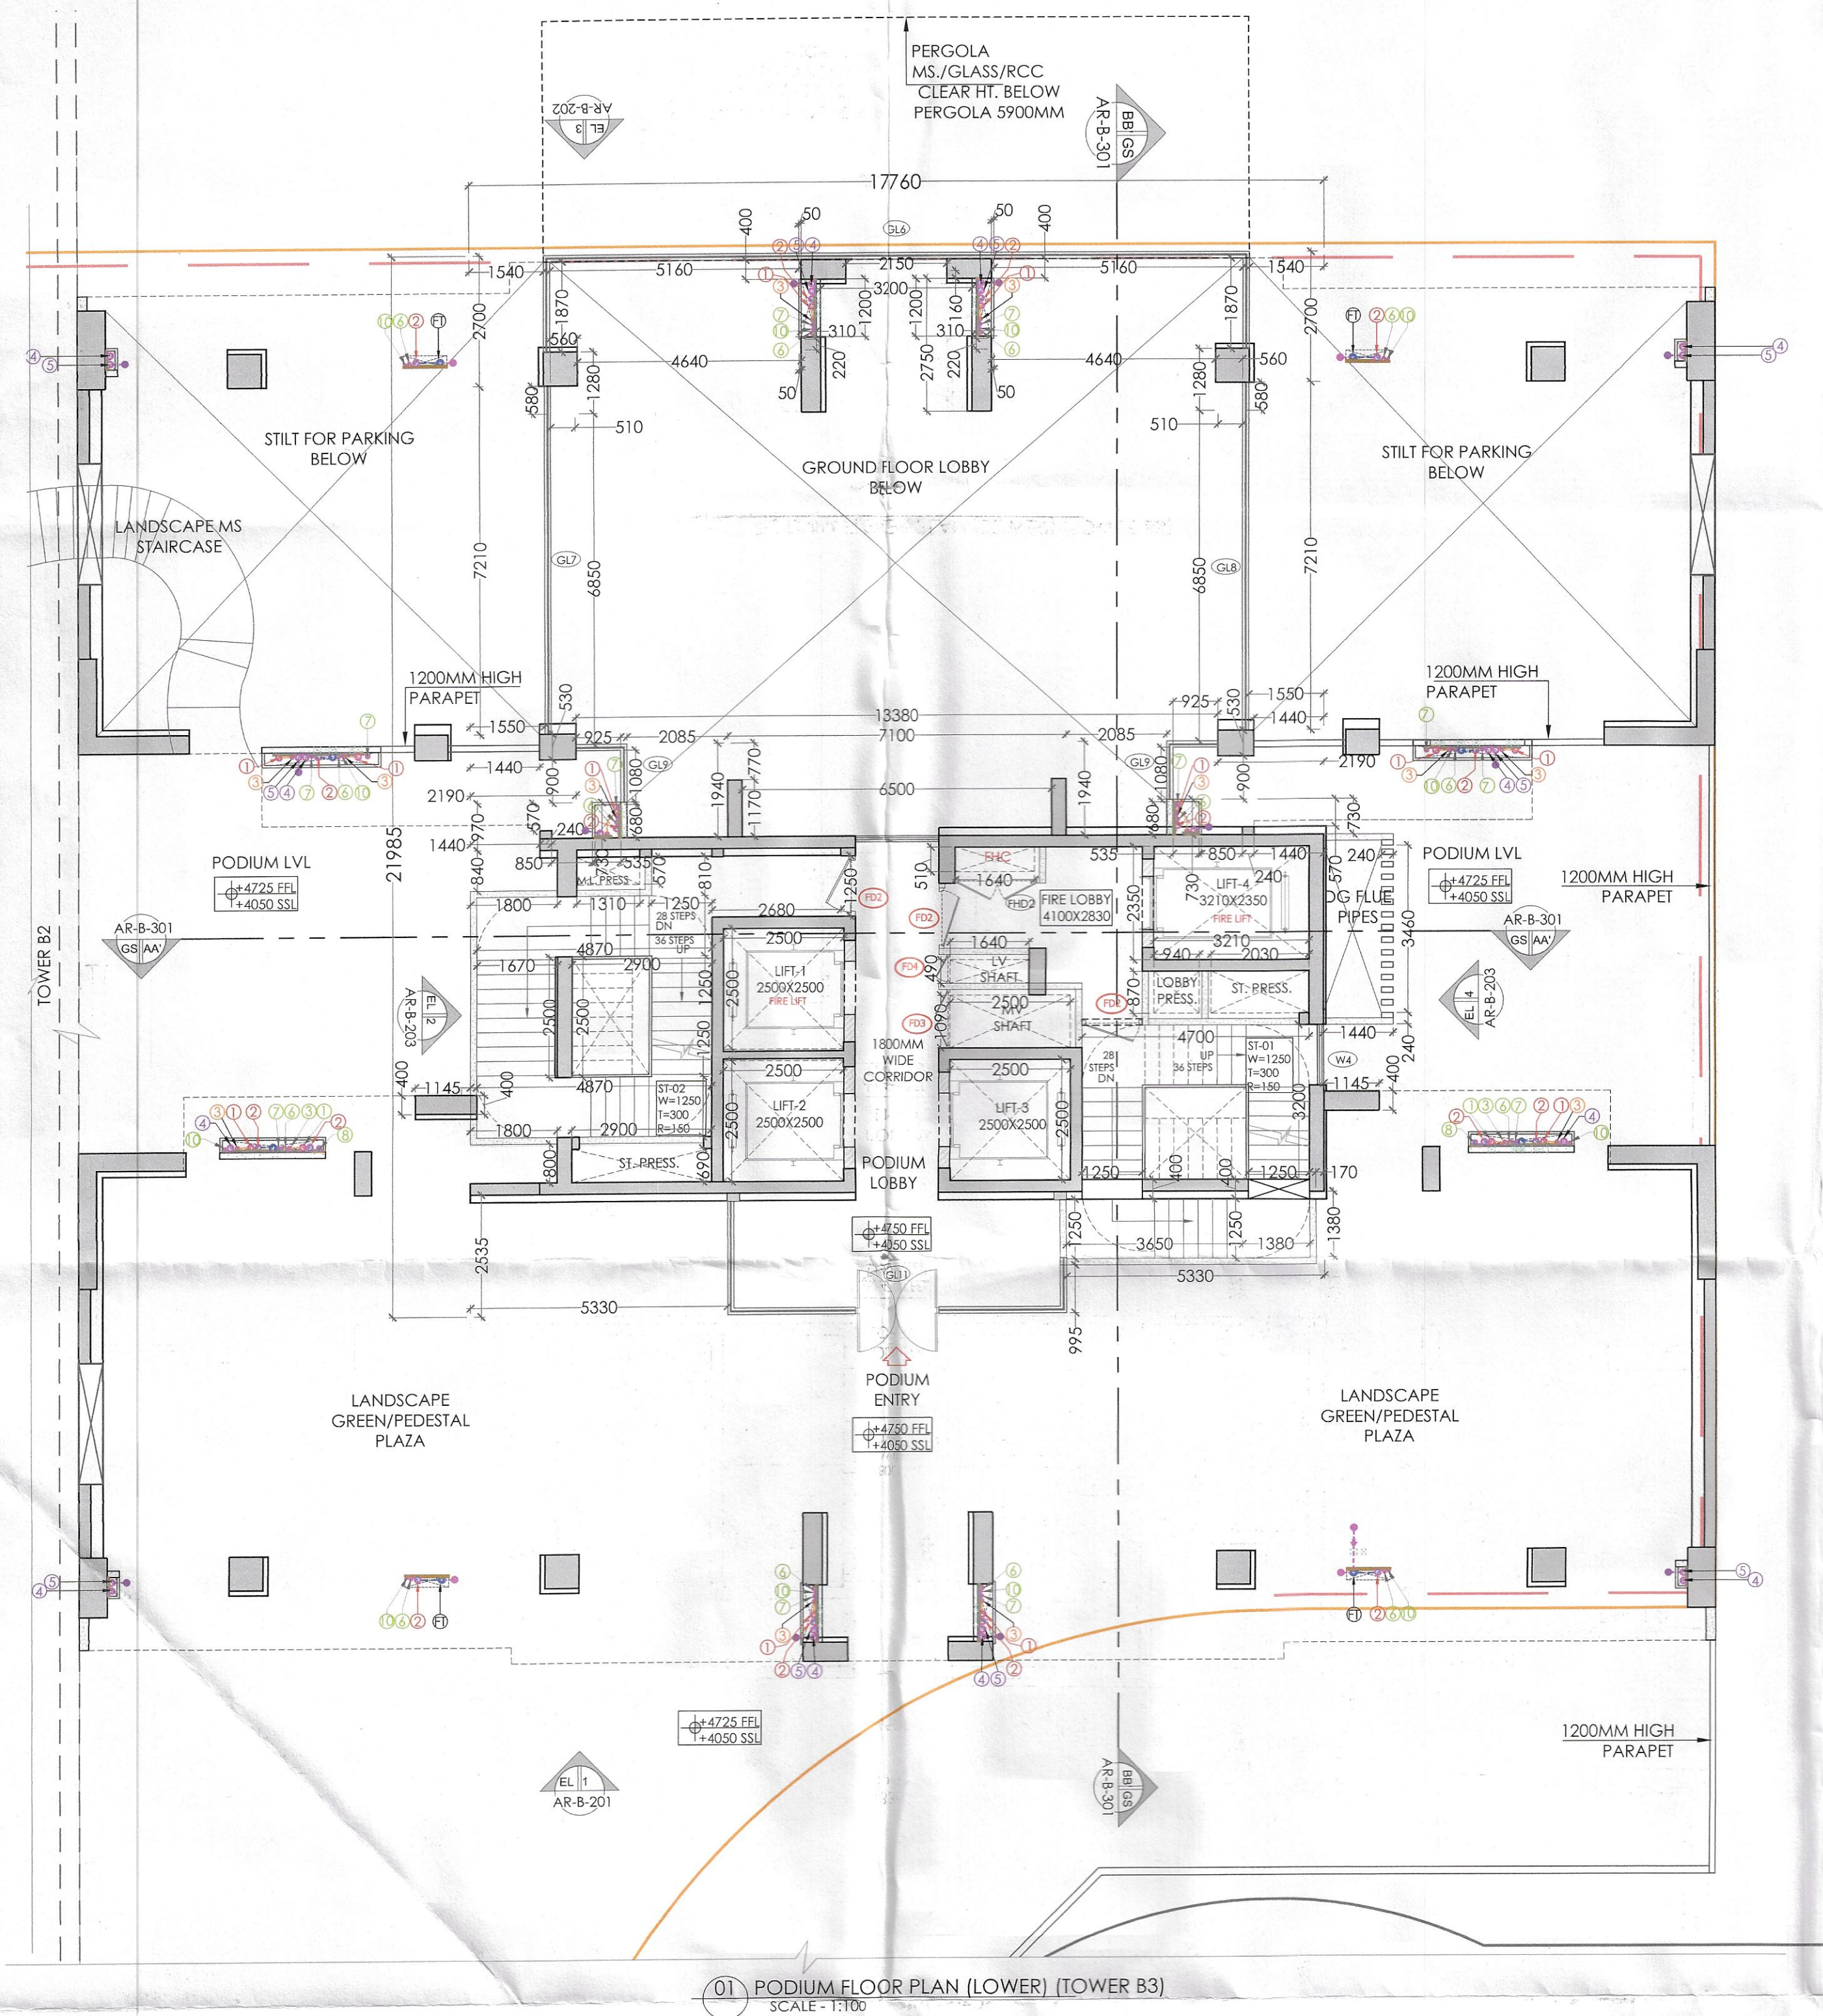
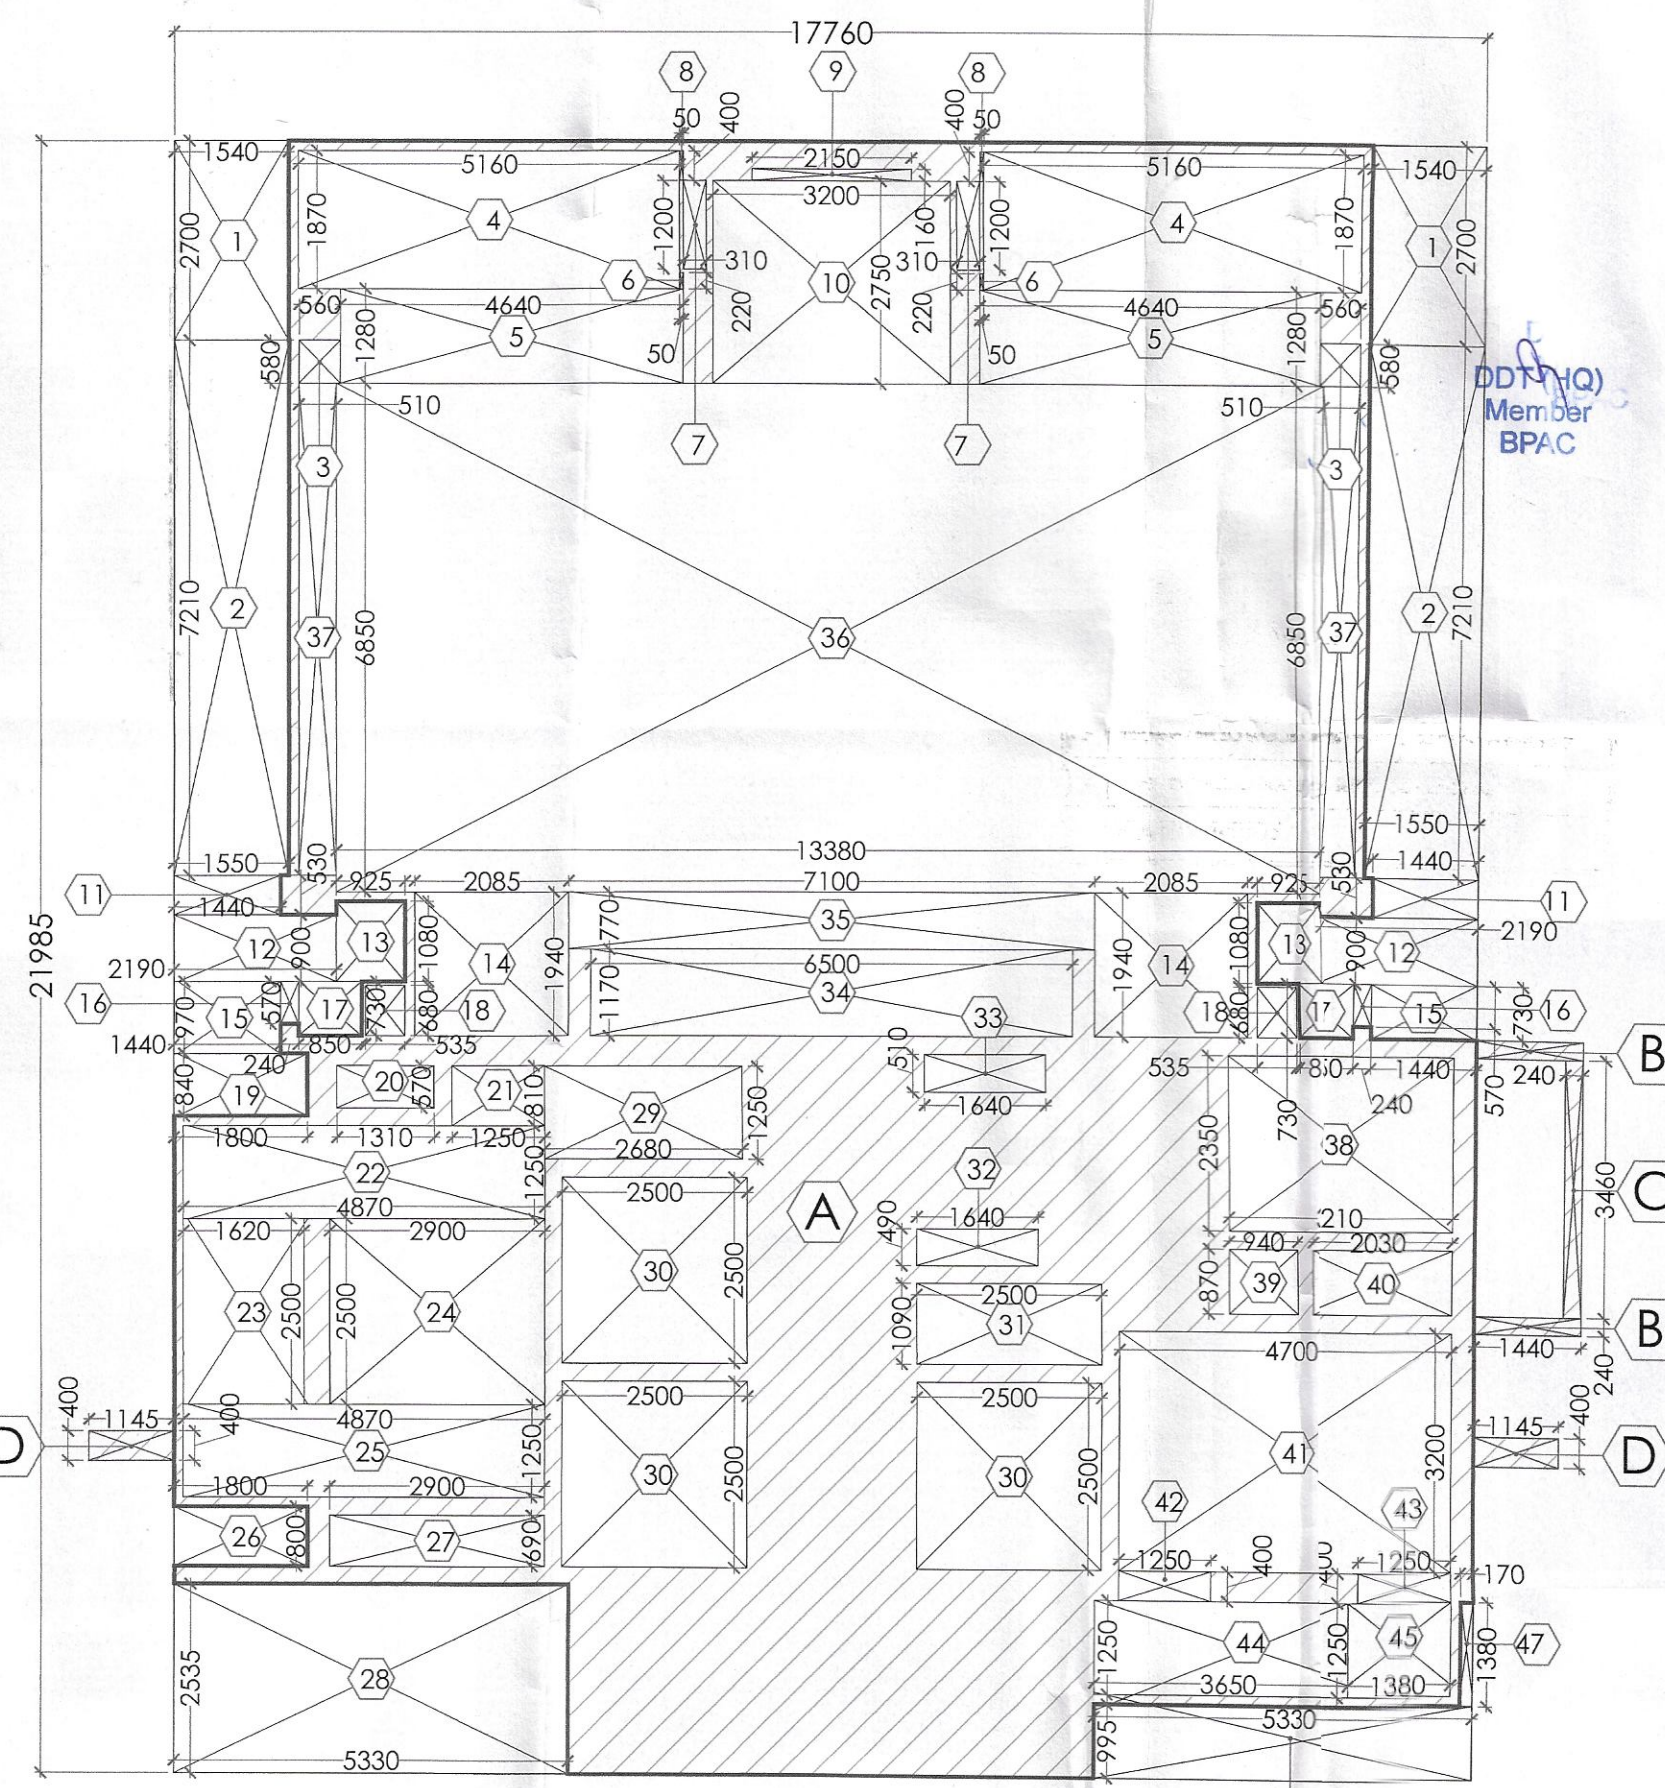


01 PODIUM FLOOR PLAN (LOWER) (TOWER B3)
SCALE: 1:10002 PODIUM FLOOR (LOWER) F.A.R. AREA DIAGRAM (TOWER B3)
SCALE: 1:100

PLUMBING NOTES:

1. WASH BASIN TO FLOOR TRAP (FT) 40 OD UPVC PIPE.
2. KITCHEN SINK TO FLOOR DRAIN (FD) 40 OD UPVC WASTE PIPE.
3. FLOOR DRAIN (FD) TO FLOOR TRAP (FT) 40 OD UPVC WASTE PIPE.
4. 110 OD UPVC PIPE USED FOR SOIL & WASTE.
5. 110 OD UPVC PIPE USED FOR KITCHEN & UTILITY BALCONY.
6. 110 OD UPVC PIPE USED FOR BALCONY.

LEGEND:

TO BE READ WITH THIS OFFICE

DATE: 10/01/2012

DRAWING NO.:

DATE: 10/01/2012

DRAWING NO.:

DATE: 10/01/2012


This is a "PROVISIONAL BUILDING PLAN"
approved only for the purpose of inviting
objections from the general public

DDP (HQ) Member B.P.A.C.
S.T.P (HQ) Member B.P.A.C.
S.T.P (G) Member B.P.A.C.
C.E. (HQ) Chairman B.P.A.C.

Constant Architect
ATP (HQ)

Varinder Kumar AD (HQ)

KEY PLAN

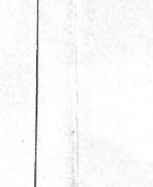

NOTES

DOOR / WINDOW SCHEDULE (TOWERS)

S. NO.	DOOR NO.	WIDTH	LINTEL	CILL	LOCATION	FIRE RATINGS
1	D2	1050	2400	0	Bedroom	
2	D3	900	2400	0	Kitchen/Study	
3	D4	800	2400	0	Bedroom	
4	D6	1200	2400	0	GF - H. Toilet	
5	D6	750	2400	0	S. Toilet	
6	D7	1250	2400	0	GF & Terrace	
7	GD1	1800	2400	0	GF Lobby	

S. NO.	WINDOW NO.	WIDTH	LINTEL	CILL	LOCATION	FIRE RATINGS
8	SD1	2250	2400	0	M. Bedroom	
9	SD2	2150	2400	0	Bedroom 2	
10	SD3	1450	2400	0	Bedroom 1	
11	SD4	2750	2400	0	Living/Dining	
12	SD5	2950	2400	0	Living/Dining	
13	SD6	1900	2400	0	Study	
14	SD7	4740	2400	0	Living/Dining	
15	D5	750	2400	0	Servant toilet	
16	D7	900	2400	0	Kitchen's Room	
17	DW1	900/310	2400	0/1200	Kitchen	
18	DW2	900/310	2400	0/1200	S. Room/Study	
19	DW3	1200/1380	2400	0/1200	Machine Room	

EXTERNAL DOORS

S. NO.	WINDOW NO.	WIDTH	LINTEL	CILL	LOCATION	FIRE RATINGS
20	GL1	2140/1635	2400	0	Study	
21	GL2	1190/1760/1190	2400	0	GF Lobby	
22	GL3	6215	2400	0	GF Lobby	
23	GL4	4680/2000/2000	2400	0	GF Lobby	
24	GL5	1090/1156/2545	2400	0	Podium Lobby	
25	GL6	1000/1000/410	2400	0	Podium Lobby	
26	GL7	2375/1000/1155	2400	0	Podium Lobby	
27	GL8	5275	2400	0	GF Lobby	
28	GL9	1430/1865/3840	2400	0	GF Lobby	
29	GL10	1440	2400	0	GF Lobby	
30	GL11	2500	2400	0	GF Lobby	
31	GL12	1500	2400	0	Podium Lobby	
32	GL13	2600	2400	0	Podium Lobby	
33	GL14	4190	2400	0	Podium Lobby	
34	GL15	5345	2400	0	GF Lobby	
35	GL16	590	2400	0	GF Lobby	
36	GL17	3640/1620	2400	0	Study's Room	
37	GL18	3885/1910	2400	0	Study's Room	
38	GL19	1090/1156/2545	2400	0	GF Lobby	
39	GL20	1255/1455/1735	2400	0	Podium Lobby	
40	GL21	1725/2670	2400	0	GF Lobby	
41	GL22	900	2400	0	GF Lobby	
42	GL23	1800	2400	0	GF Lobby	

TOTAL ADDITIONS FOR TOWER B3

S. NO.	WIDTH (M)	LENGTH (M)	NOS.	AREA (SqM)
23	1.250	0.170	1	0.213
31	1.490	0.800	1	1.192
37	0.450	0.240	1	0.108
32	2.440	1.420	1	3.465
33	4.870	1.250	1	6.088
34	1.670	2.500	1	4.175
35	2.900	2.500	1	7.250
38	4.870	1.250	1	6.088
56	4.700	3.200	1	15.040
59	3.650	1.250	1	4.563
58	1.380	1.090	1	1.504
57	1.140	0.160	1	0.182
TOTAL STAIRCASE NON-FAR				49.866

PODIUM FLOOR-STAIRCASE (NON F.A.R.)

S. NO.	WIDTH (M)	LENGTH (M)	NOS.	AREA (SqM)
43	1.760	21.985	1	390.454
44	1.440	0.240	2	0.346
45	3.450	0.240	1	0.830
46	1.145	0.400	2	0.928
TOTAL ADDITIONS FOR TOWER B3				392.088

SUBTRACTIONS

S. NO.	WIDTH (M)	LENGTH (M)	NOS.	AREA (SqM)
1	1.540	2.700	2	8.316
2	1.550	2.210	2	22.351
3	0.560	0.580	2	0.650
4	5.160	1.870	2	19.298
5	4.640	1.280	2	11.878
6	0.090	0.220	2	0.039
7	0.310	1.200	2	0.744
8	0.050	0.400	2	0.040
9	2.150	0.160	1	0.344
10	3.200	2.750	1	8.800
11	1.440	0.530	2	1.526
12	2.190	0.900	2	3.942
13	0.925	1.080	2	1.998
14	2.085	1.940	2	8.090
15	1.440	0.970	2	2.794
16	0.240	0.570	2	0.274
17	0.850	0.730	2	1.241
18	0.535	0.680	2	0.728
19	1.800	0.840	1	1.512
20	1.310	0.570	1	0.747
21	1.250	0.810	1	1.013
22	4.870	1.250	1	6.088
23	1.620	2.500	1	4.050
24	2.900	2.500	1	7.250
25	4.870	1.250	1	6.088
26	1.800	0.800	1	1.440
27	2.900	0.690	1	2.001
28	5.330	2.535	1	13.512
29	2.680	1.250	1	3.350
30	2.500	2.500	3	18.750
31	2.800	1.090	1	3.052
32	1.640	0.490	1	0.804
33	1.640	0.510	1	0.836
34	6.500	1.170	1	7.605
35	7.100	0.770	1	5.467
36	13.380	6.850	1	91.653
37	0.510	6.630	2	6.763
38	3.210	2.350	1	7.544
39	0.940	0.870	1	0.818
40	2.030	0.970	1	1.966
41	4.700	3.200	1	15.040
42	1.250	0.400	1	0.500
43	1.250	0.400	1	0.500
44	3.650	1.250	1	4.563
45	1.380	1.250	1	1.725
46	5.330	0.995	1	5.303
47	0.170	1.380	1	0.235
TOTAL SUBTRACTIONS				312.680
TOTAL F.A.R. OF B3				79.408

TOTAL ADDITIONS FOR TOWER B3

S. NO.	WIDTH (M)	LENGTH (M)	NOS.	AREA (SqM)
43	1.760	21.985	1	390.454
44	1.440	0.240	2	0.346
45	3.450	0.240	1	0.830
46	1.145	0.400	2	0.928
TOTAL ADDITIONS FOR TOWER B3				392.088

SUBTRACTIONS

S. NO.	WIDTH (M)	LENGTH (M)	NOS.	AREA (SqM)
1	1.540	2.700	2	8.316
2	1.550	2.210	2	22.351
3	0.560	0.580	2	0.650
4	5.160	1.870	2	19.298
5	4.640	1.280	2	11.878
6	0.090	0.220	2	0.039
7	0.310	1.200	2	0.744
8	0.050	0.400	2	0.040
9	2.150	0.160	1	0.344
10	3.200	2.750	1	8.800
11	1.440	0.530	2	1.526
12	2.190	0.900	2	3.942
13	0.925	1.080	2	1.998
14	2.085	1.940	2	8.090
15	1.440	0.970	2	2.794
16	0.240	0.570	2	0.274
17	0.850	0.730	2	1.241
18	0.535	0.680	2	0.728
19	1.800	0.840	1	1.512
20	1.310	0.570	1	0.747
21	1.250	0.810	1	1.013
22	4.870	1.250	1	6.088
23	1.620	2.500	1	4.050
24	2.900	2.500	1	7.250
25	4.870	1.250	1	6.088
26	1.800	0.800	1	1.440
27	2.900	0.690	1	2.001
28	5.330	2.535	1	13.512
29	2.680	1.250	1	3.350
30	2.500	2.500	3	18.750
31	2.800	1.090	1	3.052
32	1.640	0.490	1	0.804
33	1.640	0.510	1	0.836
34	6.500	1.170	1	7.605
35	7.100	0.770	1	5.467
36	13.380	6.850	1	91.653
37	0.510	6.630	2	6.763
38	3.210	2.350	1	7.544
39	0.940	0.870	1	0.818
40	2.030	0.970	1	1.966
41	4.700	3.200	1	15.040
42	1.250	0.400	1	0.500
43	1.250	0.400	1	0.500
44	3.650	1.250	1	4.563
45	1.380	1.250	1	1.725
46	5.330	0.995	1	5.303
47	0.170	1.380	1	0.235
TOTAL SUBTRACTIONS				312.680
TOTAL F.A.R. OF B3				79.408

TOTAL ADDITIONS FOR TOWER B3

S. NO.	WIDTH (M)	LENGTH (M)	NOS.	AREA (SqM)
43	1.760	21.985		