
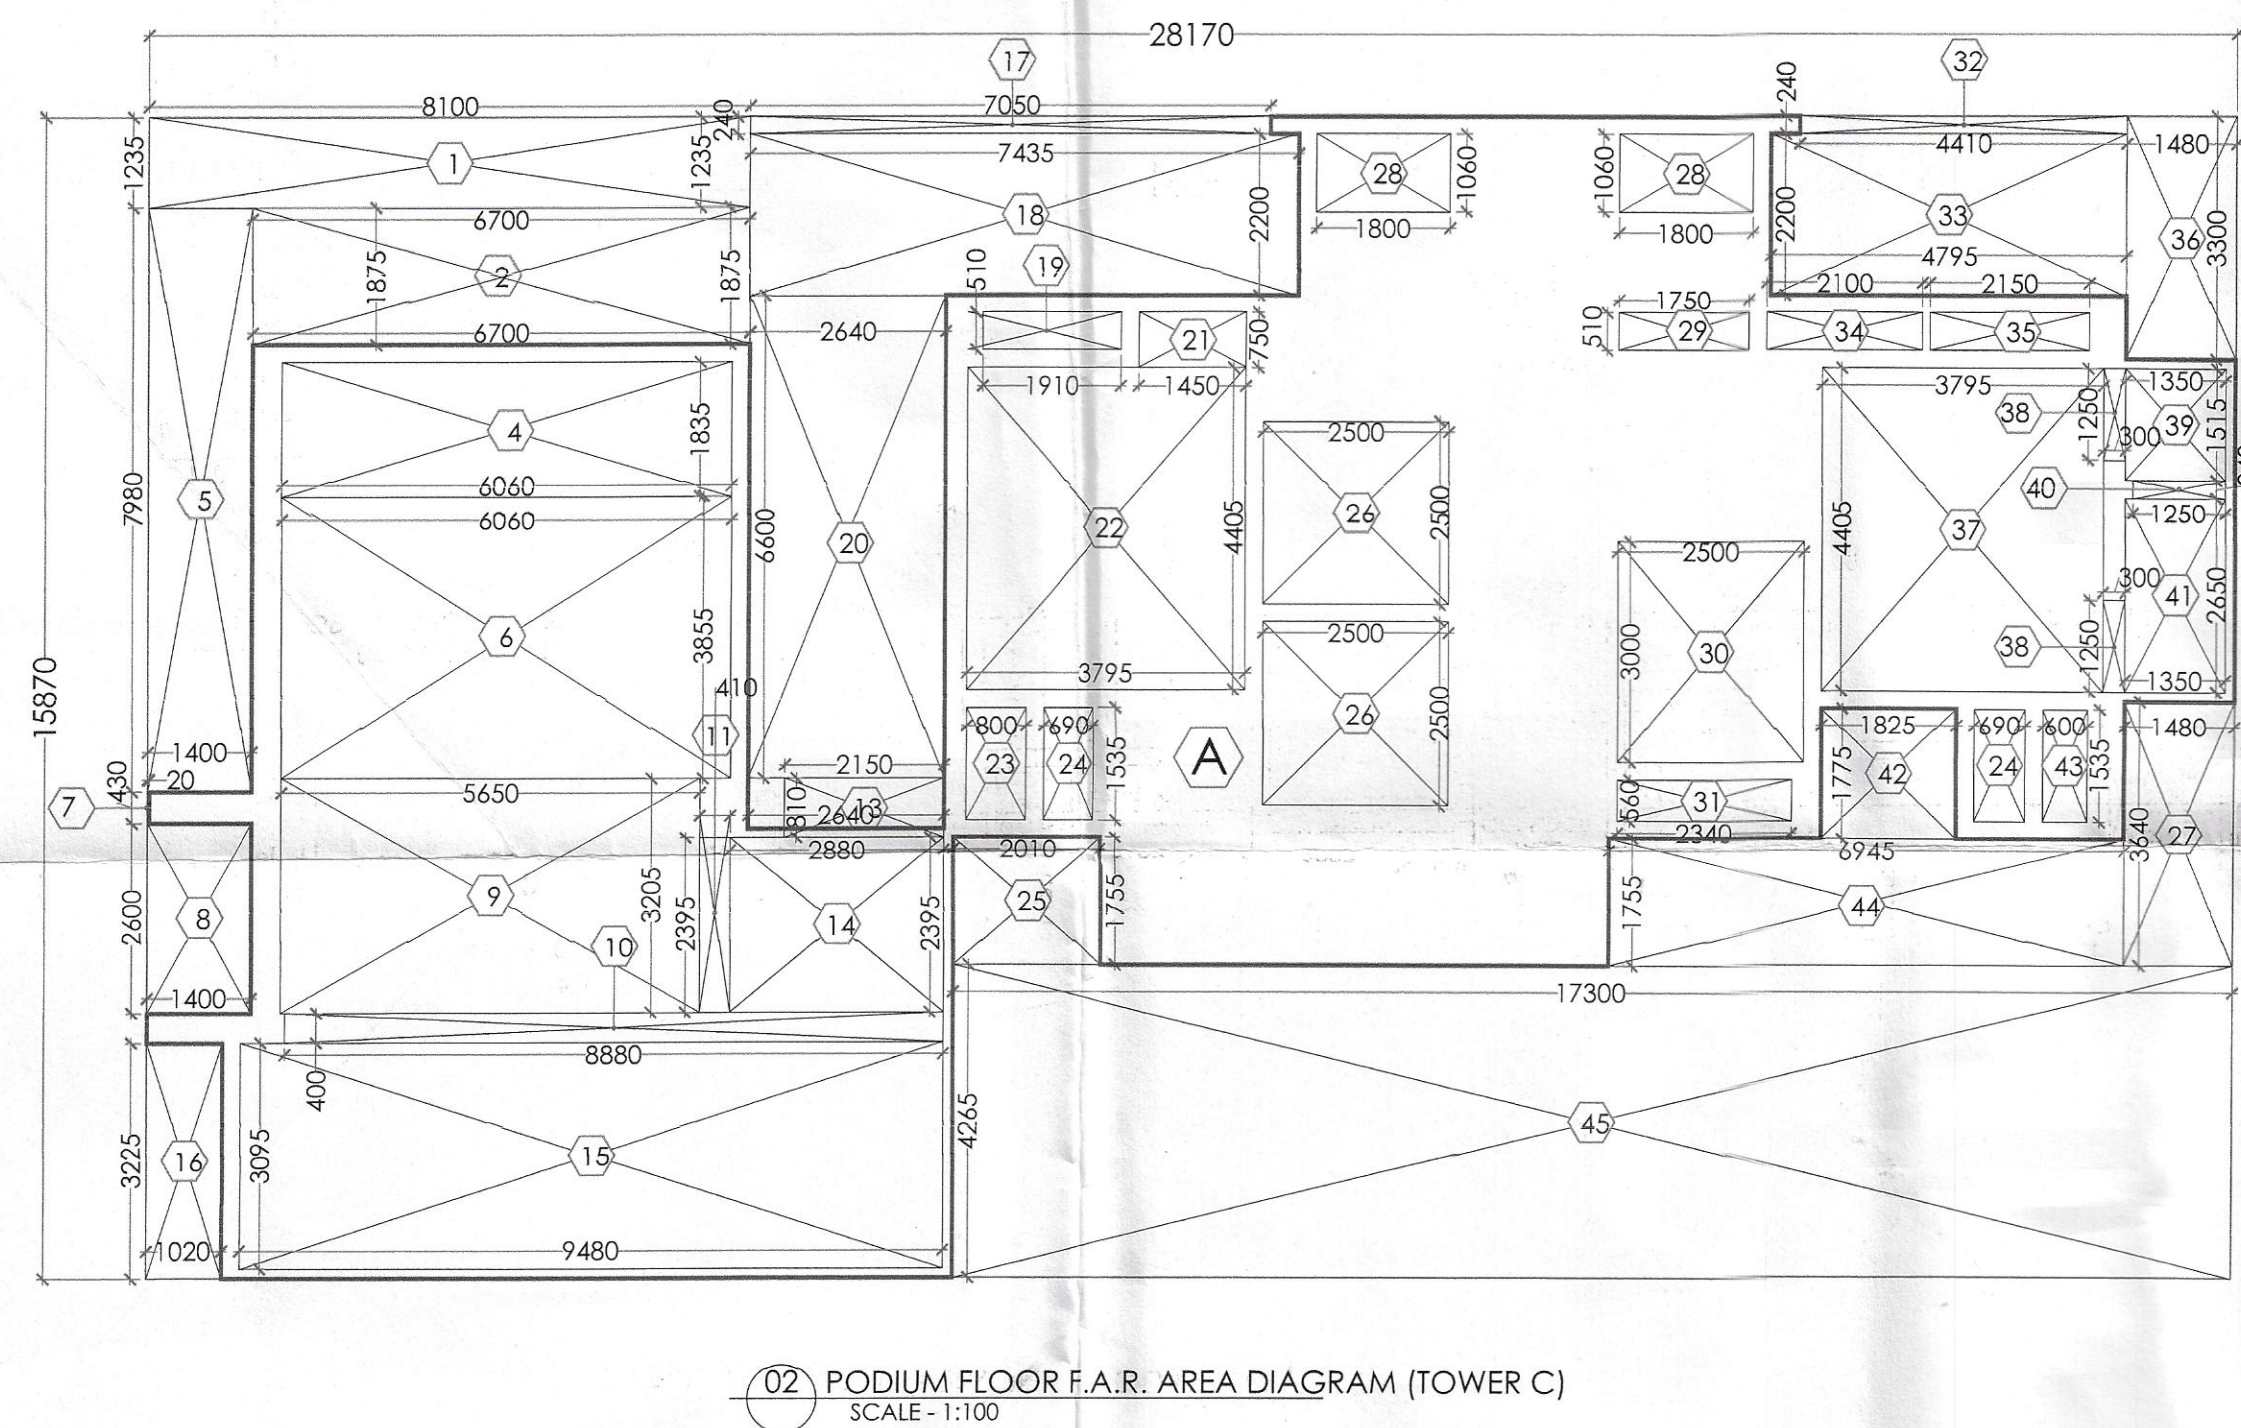


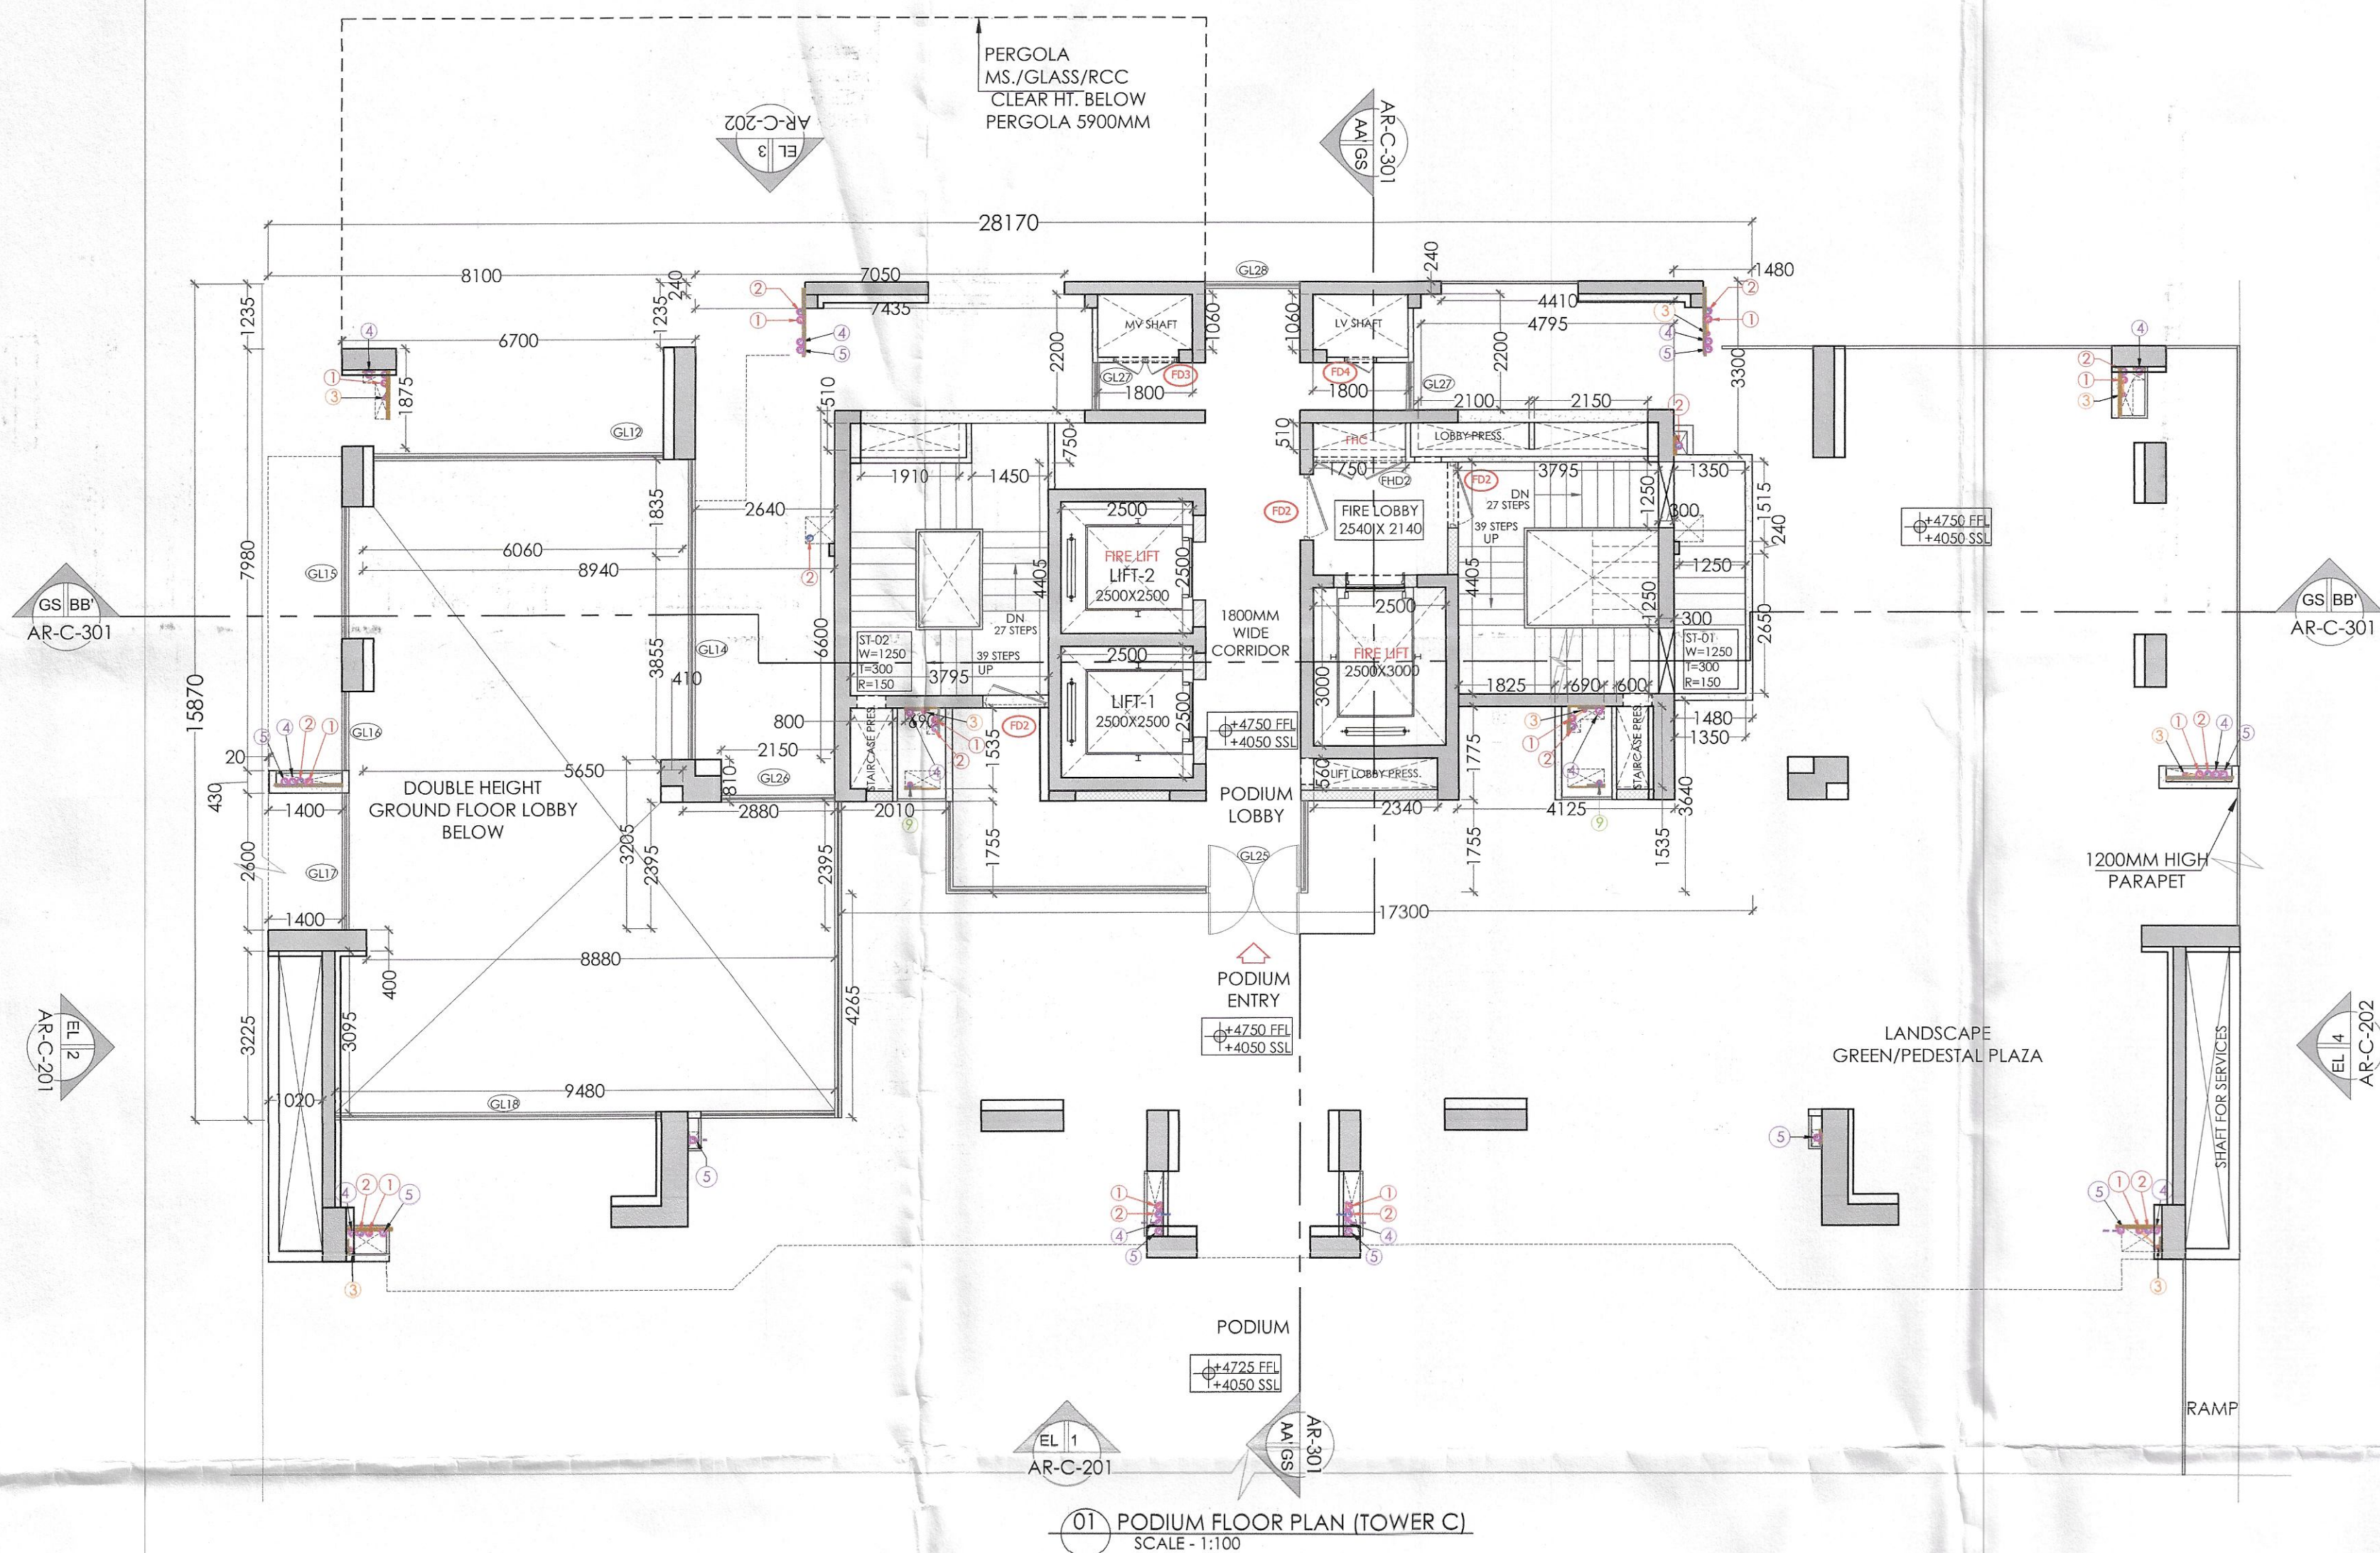

Checked and found ok for Public Health
(Internal) Service only subject to comments in
in forwarding letter No.DV.....

Superintending Engineer (H)
for Chief Engineer-I
HSVP, Lucknow

D.S. (H)
Member
B.P.A.C.

This is a "PROVISIONAL BUILDING PLAN"
approved only for the purpose of inviting
objections from the general public

B.T.P. (H) S.T.P. (H) S.T.P. (G)
Member Member Member
B.P.A.C. B.P.A.C. B.P.A.C.

Consultant
Architect

ATP(HQ)

Varinder Kumar
AD(HQ)

TO BE READ WITH THIS OFFICE
NO. 102

PODIUM FLOOR-STAIRCASE (NON F.A.R.)				
S.NO.	WIDTH (M)	LENGTH (M)	NOS.	AREA (SqM)
ADDITIONS				
22	3.795	4.405	1	16.717
21	1.450	0.750	1	1.088
37	3.795	4.405	1	16.717
38	1.250	0.300	2	0.750
41	1.250	2.650	1	3.313
40	1.250	0.240	1	0.300
39	1.350	1.515	1	2.045
TOTAL STAIRCASE NON-FAR				40.925

PODIUM/FIRST FLOOR (F.A.R.) - TOWER C				
S.NO.	WIDTH (M)	LENGTH (M)	NOS.	AREA (SqM)
ADDITIONS				
A	28.170	15.870	1	447.058
TOTAL ADDITIONS FOR TOWER C				447.058


SUBTRACTIONS				
S.NO.	WIDTH (M)	LENGTH (M)	NOS.	AREA (SqM)
1	8.100	1.235	1	10.004
2	6.700	1.875	1	12.563
3	6.060	1.835	1	11.120
5	1.400	7.980	1	11.172
6	6.060	3.855	1	23.361
7	0.020	0.430	1	0.009
8	1.400	2.600	1	3.640
9	5.650	3.205	1	18.108
10	8.880	0.400	1	3.552
11	0.410	2.395	1	0.982
13	2.150	0.810	1	1.742
14	2.880	2.395	1	6.898
15	9.480	3.095	1	29.341
16	1.020	3.225	1	3.290
17	7.050	0.240	1	1.692
18	7.435	2.200	1	16.357
19	1.910	0.510	1	0.974
20	2.640	6.600	1	17.424
21	1.450	0.750	1	1.088
22	3.795	4.405	1	16.717
23	0.800	1.535	1	1.228
24	0.690	1.535	2	2.118
25	2.010	1.755	1	3.528
26	2.500	2.500	2	12.500
27	1.480	3.640	1	5.387
28	1.800	1.060	2	3.816
29	1.750	0.510	1	0.893
30	2.500	3.000	1	7.500
31	2.340	0.560	1	1.310
32	4.410	0.240	1	1.058
33	4.795	2.200	1	10.549
34	2.100	0.510	1	1.071
35	2.150	0.510	1	1.097
36	1.480	3.300	1	4.884
37	3.795	4.405	1	16.717
38	0.300	1.250	2	0.750
39	1.350	1.515	1	2.045
40	1.250	0.240	1	0.300
41	1.350	2.650	1	3.578
42	1.825	1.775	1	3.239
43	0.600	1.535	1	0.921
44	6.945	1.755	1	12.188
45	17.300	4.265	1	73.785
TOTAL SUBTRACTIONS				361.493
TOTAL F.A.R.				85.565

FLYING NOTES:


- SH BASKIN TO FLOOR TRAP (FT) 40 OD UPVC PIPE.
- HEN BASKIN TO FLOOR TRAP (FT) 40 OD UPVC WASTE PIPE.
- OR DRAIN (FD) TO FLOOR TRAP (FT) 40 OD UPVC WASTE PIPE.
- OD UPVC PIPE USED FOR SOIL & WASTE.
- OD UPVC PIPE USED FOR TERRACE RAIN WATER.
- OD UPVC PIPE USED FOR BALCONY.

SCHEME OF PIPES:

- 110 OD UPVC SOIL PIPE & VENT PIPE
- 110 OD UPVC WASTE PIPE
- 110 OD UPVC WASTE PIPE FOR KITCHEN & TERRACE BALCONY
- 110 OD UPVC WASTE PIPE FOR TERRACE
- 110 OD UPVC WASTE PIPE FOR TERRACE
- DOMESTIC WATER SUPPLY (COLD) TAKE PIPE
- DOMESTIC WATER SUPPLY (COLD) TAKE PIPE
- CUTOUT IN SLAB +150 x 150 MM FOR WC
- FLOOR TRAP (110 x 110 MM, CUTOUT IN SLAB +150 x 150 MM)
- FLOOR DRAIN (110 x 43) MM
- BALCONY DRAIN (110 x 43) MM

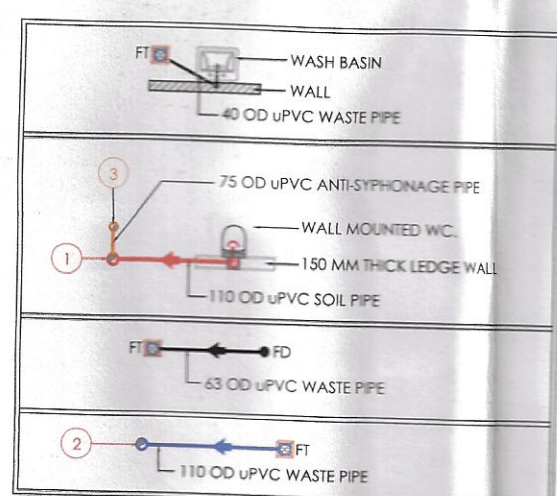

NOTES:
REFER DRAWING NO. AR-C-201 & 202 FOR ELEVATIONS
REFER DRAWING NO. AR-C-301 FOR SECTIONS
ALL TOILETS TO BE MECHANICALLY VENTILATED

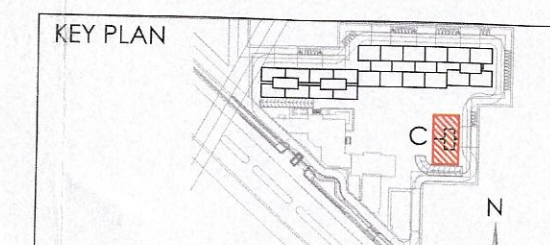

NOTES

DOOR/WINDOW SCHEDULE (TOWER C)

S. NO.	DOOR TAGS	WIDTH	UNTEL	CILL	LOCATION	FIRE RATINGS
1	D2	1050	2400	0	Bedroom	
2	D3	900	2400	0	Kitchen/Study	
3	D4	800	2400	0	Room	
4	D4	1200	2400	0	GF - H Toilet	
5	D8	750	2400	0	S Toilet	
6	D9	1250	2400	0	GF & Terrace	
7	GD1	1800	2400	0	GF Lobby entry from sst	

EXTERNAL DOORS

S. NO.	DOOR TAGS	WIDTH	UNTEL	CILL	LOCATION	FIRE RATINGS
8	SD1	2250	2400	0	M. Bedroom	
9	SD2	2150	2400	0	Bedroom 2	
10	SD3	1450	2400	0	Bedroom 1	
11	SD3a	1550	2400	0	Bedroom 1	
12	SD4	2750	2400	0	Living/Dining	
13	SD5	2590	2400	0	Living/Dining	
14	SD6	1950	2400	0	Study	
15	SD7	4240	2400	0	Living/Dining	
16	D5	750	2400	0	Servant Toilet	
17	D7	900	2400	0	Kitchen/Study	
18	DW1	900/310	2400	Q/1200	S. Room/Study	
19	DW2	900/310	2400	Q/1200	S. Room/Study	
20	DW3	1200/1380	2400	Q/1200	Machine Room	

WINDOWS

S. NO.	WINDOW TAGS	WIDTH	LENGTH	NOS.	AREA (SqM)
21	V1	700	2400	1	16.800
22	V2	800	2400	1	19.200
23	W4	1250	2400	1	30.000
24	W5	600	2200	1	13.200
25	W6	900	2400	1	21.600
26	GL1	2140/1635	2400	0	Study
27	GL2	1190/1760/1190	5900	0	GF Lobby
28	GL3	6215	5900	0	GF Lobby
29	GL4	6215	5900	0	GF Lobby
30	GL5	1090/1155/2565	2100	0	Podium Lobby
31	GL6	4680/2000/2000	5900	0	GF Lobby
32	GL7	7210	5900	0	GF Lobby
33	GL8	7210	5900	0	GF Lobby
34	GL9	1055/1210	5900	0	GF Lobby
35	GL10	1000/7100/410	5150	0	Podium Lobby
36	GL11	2375/7100/1155	5150	0	Podium Lobby
37	GL12	5275	5900	0	GF Lobby
38	GL13	1450/1885/3840	5900	0	GF Lobby
39	GL14	1440	5900	0	GF Lobby
40	GL15	2550	5900	0	GF Lobby
41	GL16	1500	5150	0	Podium Lobby
42	GL17	2600	5150	0	Podium Lobby
43	GL18	6190	5150	0	Podium Lobby
44	GL19	5345	2400	0	GF Lobby
45	GL20	1590	2400	0	GF Lobby
46	GL21	3640/1620	2400	0	Study/Room
47	GL22	3650/1910	2400	0	Study/Room
48	GL23	1090/1155/2565	2500	0	GF Lobby
49	GL24	3240	3300	0	GF Lobby
50	GL25	1255/985/1735	5150	0	Podium Lobby
51	GL26	1225/2420	5900	0	GF Lobby
52	GL27	900	9100	0	GF Lobby
53	GL28	1800	9100	0	GF Lobby

FIRE DOORS AND VENTILATOR

S. NO.	DOOR TAGS	WIDTH	UNTEL	CILL	LOCATION	FIRE RATINGS
54	FD1	1250	2400	0	Entrance Door	1hr
55	FD2	1250	2400	0	Staircase/Fire Lobby	2hrs
56	FD3	1200	2400	100	MV Shaft	2hrs
57	FD4	600	2400	100	LV Shaft	2hrs
58	FD5	900	2400	0	Utility	1hr
59	FD6	900	2400	100	MV Shaft	2hrs
60	FD7	1250	2400	0	Terrace-Electrical room	2hrs
61	FD8	1250	2300	0	Staircase/Fire Lobby	2hrs
62	FD9	1200	2400	0	Fire Control Room	2hrs
63	FV1	700	2400	1200	Toilet	2hrs
64	RHD1	900	2400	100	RHC Shaft	2hrs
65	RHD2	1750	2400	100	RHC Shaft	2hrs

CLIENTS

PURI CONSTRUCTION PVT. LTD.
4-7B, GROUND FLOOR,
TOLSTOY HOUSE
TOLSTOY MARG,
NEW DELHI-110001

STRUCTURES

TPC
Technical Projects Consultants Pvt. Ltd.
B-74 | Sector 57 | Noida 201301 | Uttar Pradesh | India
T: +91-120-4306800 | D: +91-120-4306806 |
M: +91-9910285917
www.tpcconsultants.co.in

ARCHITECTS

Arco Associates Pvt. Ltd.
Plot- 368, Sec-32, Gurgaon-122001
Ph: 26242050, 26242169
Montreal, Toronto, New-Delhi, Boston

PROJECT

Building plan of Phase-B, Under (TOD and TDR)
policy area measuring 5.56175 Acres License
no 87 of 2012 dated 29-08-2012 (4.268 Acres) &
License no 33 of 2013 dated 25-05-2013
(1.29375 Acres) part of 21.01875 Acres License
No. 55 of 2010 dated 25-07-2010 (15.457 Acres),
License no 87 of 2012 dated 29-08-2012 (4.268
Acres) & License no 33 of 2013 dated
25-05-2013 (1.29375 Acres) in Sector-110A &
111, Gurgaon being developed by M/s Puri
Construction Pvt. Ltd.

ARCHITECT'S SIGNATURE

Registration No. CA/2011/0561

OWNER'S SIGNATURE

Authorized Signatory

DRAWING TITLE

GROUP HOUSING COLONY
(TOWER C)

DRAWING NO.

AR-C-102

PODIUM FLOOR PLAN & AREA CALCULATIONS