

SUBMISSION DRAWINGS
FOR APPROVAL AND STAMPING

Stamp area with signatures and dates for approval and stamping.

Submitted to
TO BE REVIEWED WITH THIS OFFICE
DATE: 09/10/2023


NOTES:
1. All fixtures provided in details are as per A.B.C.
2. All spaces (parking basement, services basement, etc.) will be artificially lit.
3. All spaces (parking basement, services basement, etc.) will be artificially lit.
4. All spaces (parking basement, services basement, etc.) will be artificially lit.
5. Fire safety measures as per NBC includes smoke detector, heat detector, sprinkler spacing in 100mm thick, (Valid for all drawings)

MORPHOGENESIS
41, Industrial Estate, Okhla Phase - III,
New Delhi - 110020
TEL: 81 11 41828070
E-Mail: studio@morphogenesis.org

WHITBY WOOD
CONSULTING STRUCTURAL ARCHITECT
WHITBY WOOD ARCHITECTS
101, Okhla Phase - III,
New Delhi - 110020
TEL: 81 11 41828070
E-Mail: studio@morphogenesis.org

PROION
CONSULTING MEP
PROION CONSULTING
101, Okhla Phase - III,
New Delhi - 110020
TEL: 81 11 41828070
E-Mail: studio@morphogenesis.org

MORPHOGENESIS
41, Industrial Estate, Okhla Phase - III,
New Delhi - 110020
TEL: 81 11 41828070
E-Mail: studio@morphogenesis.org

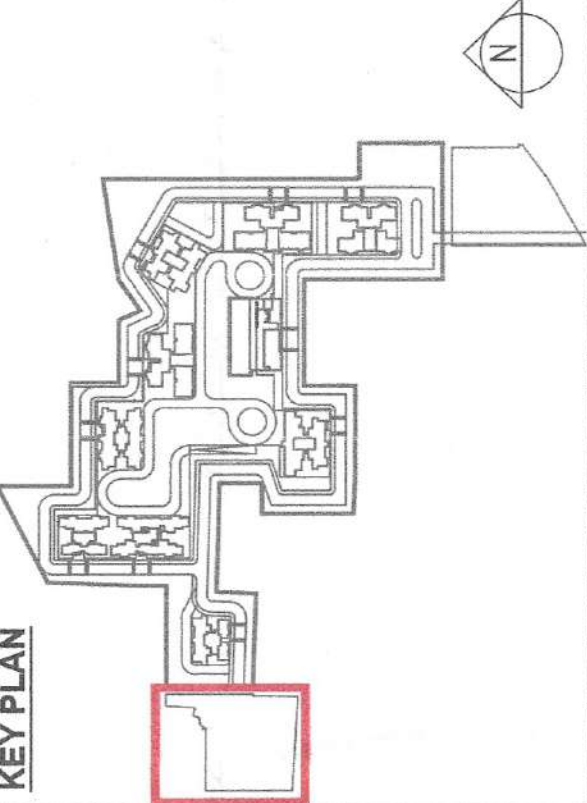

PROJECT
Proposed building plan for Mixed Land Use Colony policy over an area measuring 14.2625 acres in the revenue estate of Village Hoyalpur Sector-87, Udhampur District, Jammu & Kashmir, India. The program being developed by Godrej Properties Ltd. (Uc- No.151 of 2023 Dated 20-07-2023)

DEVELOPER
Godrej Properties Ltd.
Godrej Properties Ltd.
101, Okhla Phase - III,
New Delhi - 110020
TEL: 81 11 41828070
E-Mail: studio@morphogenesis.org

DEVELOPER'S SIGNATURE:

For Godrej Properties Ltd.
Authorized Signatory

AUTHORIZED SIGNATORY

ARCHITECT'S SIGNATURE:
KIRAN TADAY
04201049162

DRAWING NAME

SCHOOL & EWS
TYPICAL FLOOR PLAN-5TH TO 20TH FLOOR WITH AREA DIAGRAM

DRAWING NO.

S-61


SCALE

1:100

DATE

09.10.2023


TYPICAL EWS UNIT - 20 SQUATS AREA
PART PLAN

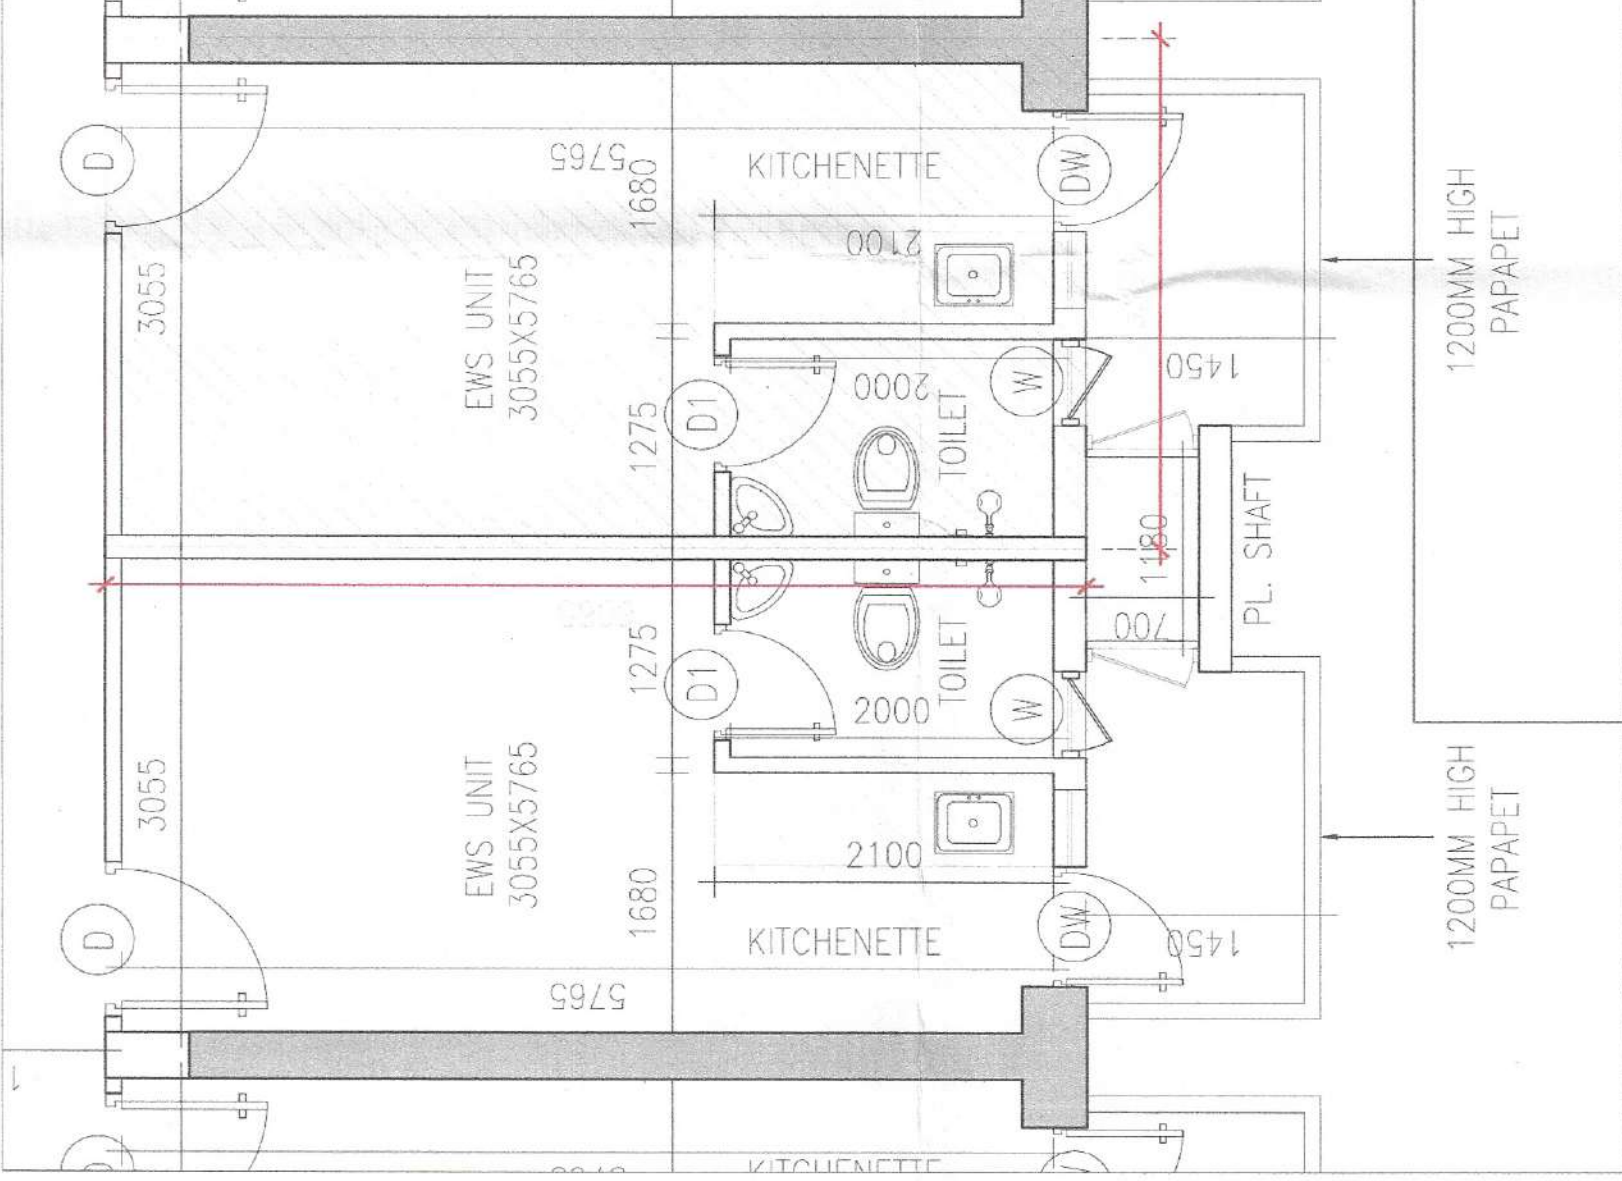

1 SCHOOL & EWS- TYPICAL FLOOR PLAN-5TH TO 20TH FLOOR
1:100



2 SCHOOL & EWS- 5TH FLOOR PLAN AREA DIAGRAM
1:100

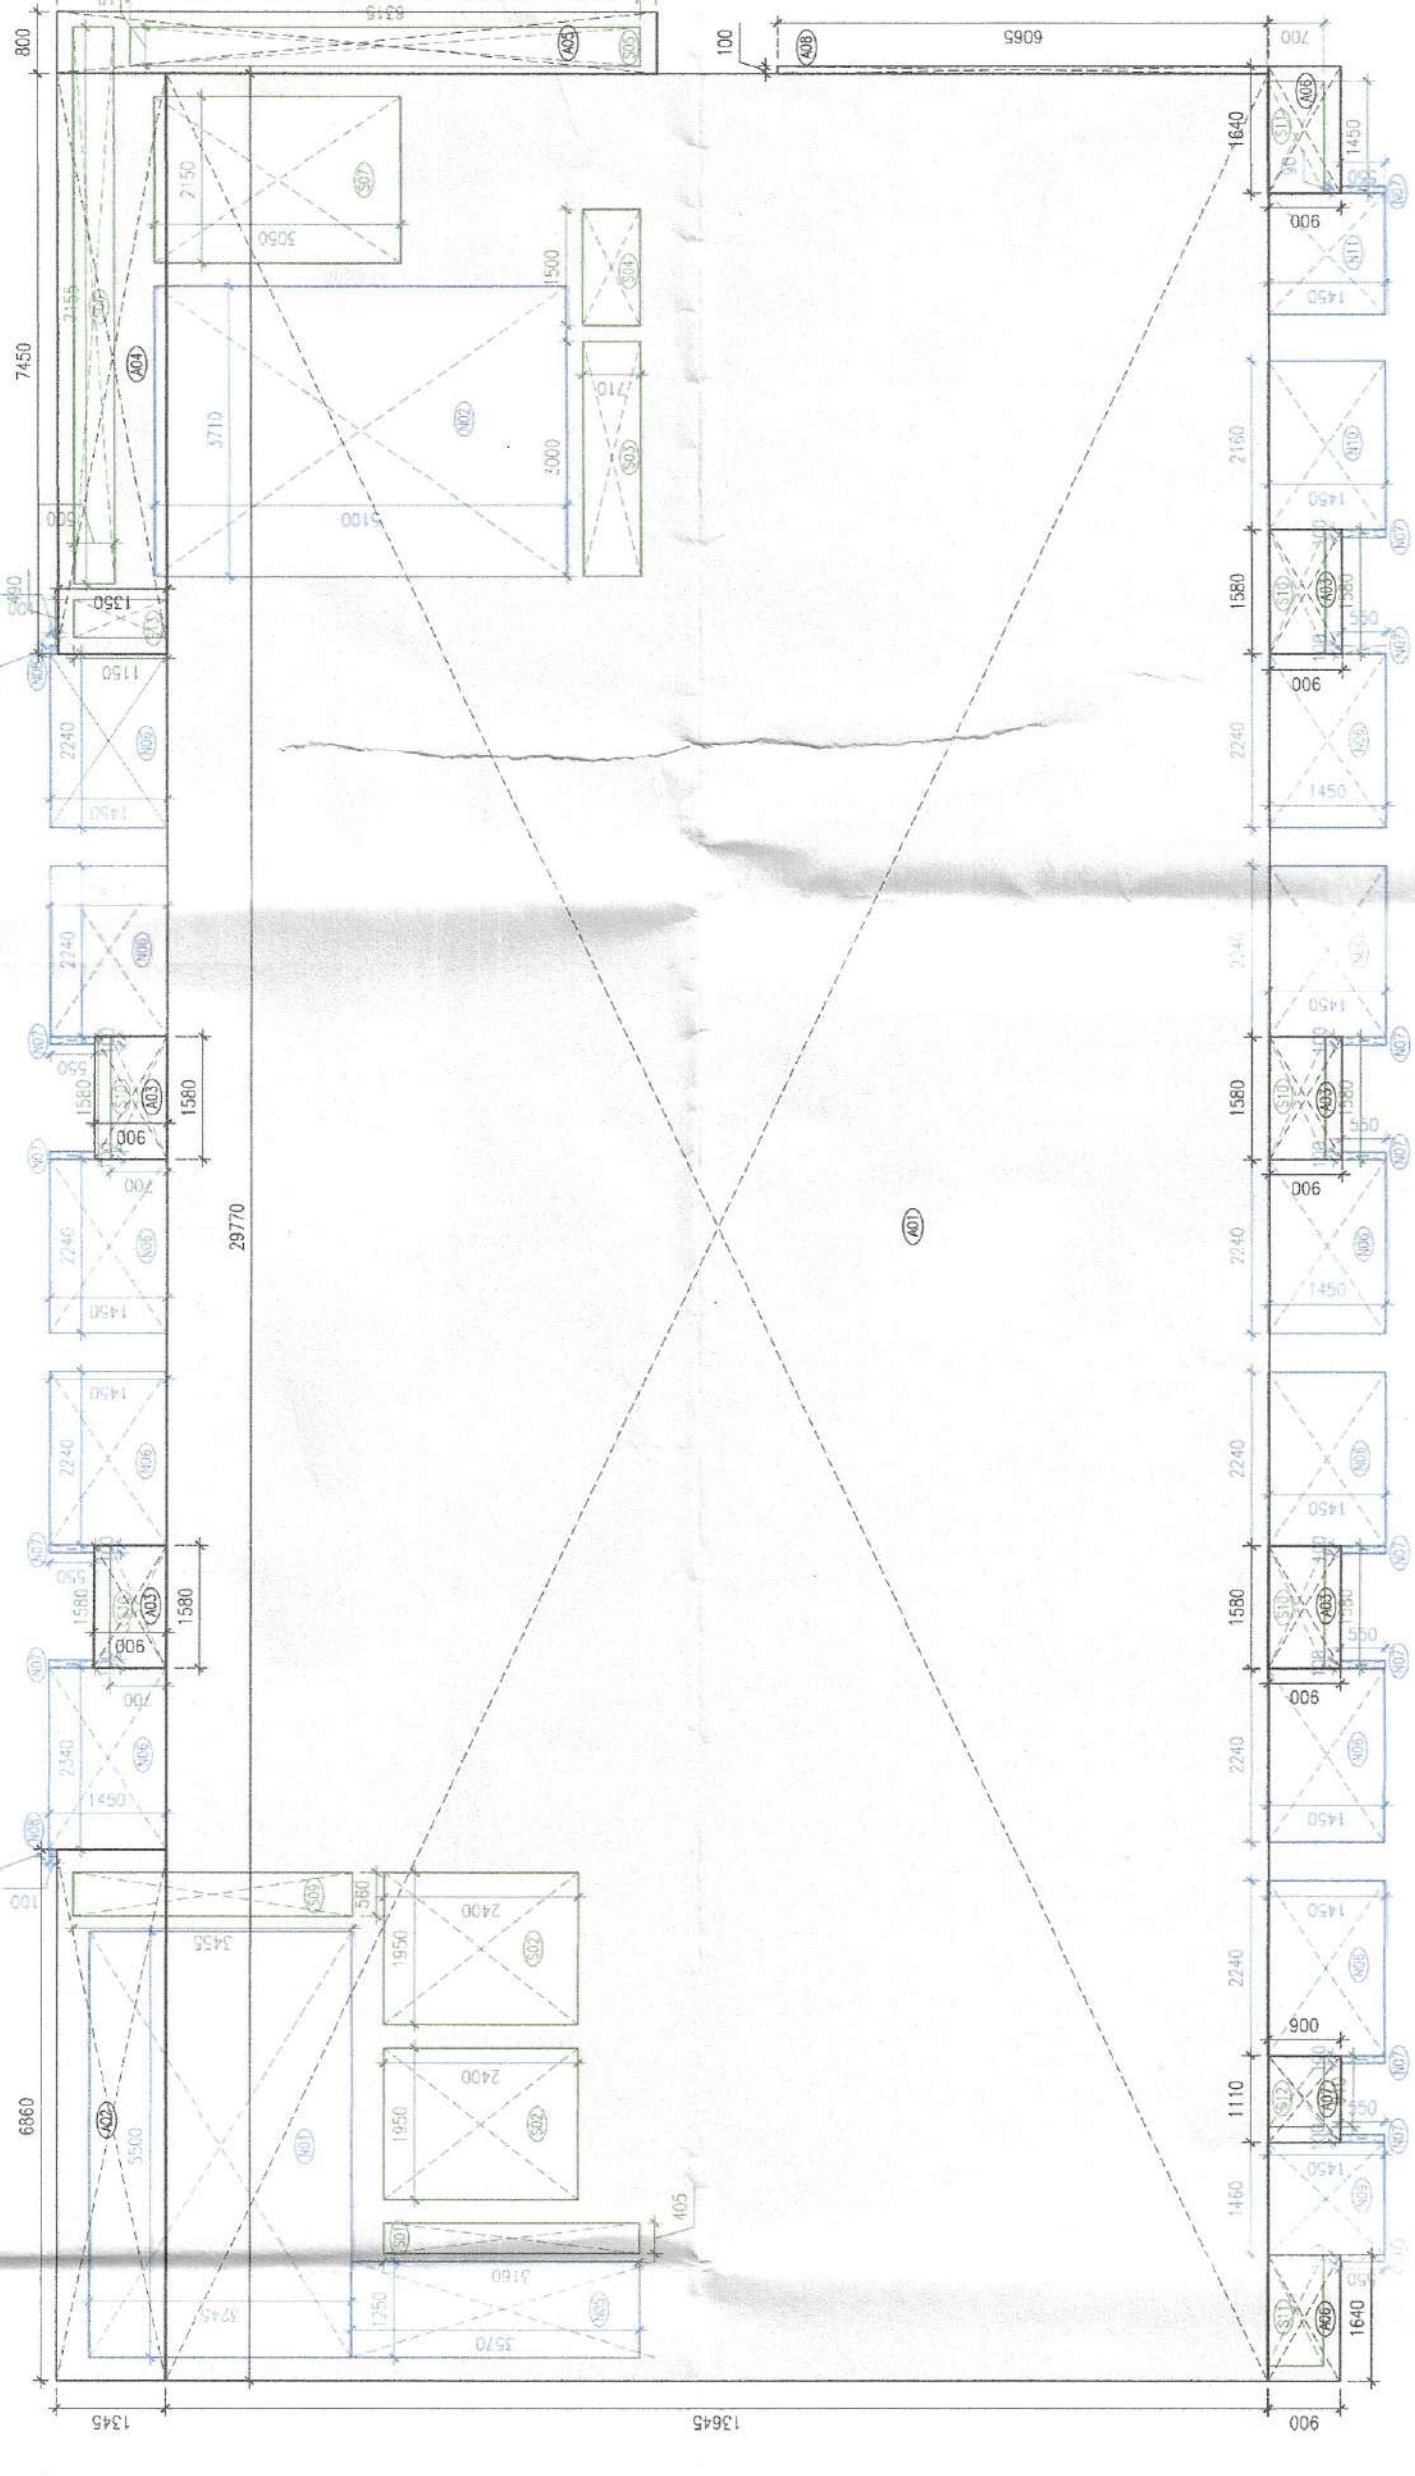

3 SCHOOL & EWS- TYPICAL FLOOR AREA DIAGRAM-6TH TO 20TH FLOOR
1:100

EWS BLOCK			
Sno	Description	Total Area (sqm)	NET FAR
1	1st FLOOR	372.802	85.307
2	2nd FLOOR	366.042	85.307
3	3rd FLOOR	366.042	85.307
4	4th FLOOR	366.042	85.307
5	5th FLOOR	366.042	85.307
6	6th FLOOR	366.042	85.307
7	7th FLOOR	366.042	85.307
8	8th FLOOR	366.042	85.307
9	9th FLOOR	366.042	85.307
10	10th FLOOR	366.042	85.307
11	11th FLOOR	366.042	85.307
12	12th FLOOR	366.042	85.307
13	13th FLOOR	366.042	85.307
14	14th FLOOR	366.042	85.307
15	15th FLOOR	366.042	85.307
16	16th FLOOR	366.042	85.307
17	17th FLOOR	366.042	85.307
18	18th FLOOR	366.042	85.307
19	19th FLOOR	366.042	85.307
20	20th FLOOR	366.042	85.307
21	21st FLOOR	366.042	85.307
22	22nd FLOOR	366.042	85.307
23	23rd FLOOR	366.042	85.307
24	24th FLOOR	366.042	85.307
25	25th FLOOR	366.042	85.307
26	26th FLOOR	366.042	85.307
27	27th FLOOR	366.042	85.307
28	28th FLOOR	366.042	85.307
29	29th FLOOR	366.042	85.307
30	30th FLOOR	366.042	85.307
31	31st FLOOR	366.042	85.307
32	32nd FLOOR	366.042	85.307
33	33rd FLOOR	366.042	85.307
34	34th FLOOR	366.042	85.307
35	35th FLOOR	366.042	85.307
36	36th FLOOR	366.042	85.307
37	37th FLOOR	366.042	85.307
38	38th FLOOR	366.042	85.307
39	39th FLOOR	366.042	85.307
40	40th FLOOR	366.042	85.307
41	41st FLOOR	366.042	85.307
42	42nd FLOOR	366.042	85.307
43	43rd FLOOR	366.042	85.307
44	44th FLOOR	366.042	85.307
45	45th FLOOR	366.042	85.307
46	46th FLOOR	366.042	85.307
47	47th FLOOR	366.042	85.307
48	48th FLOOR	366.042	85.307
49	49th FLOOR	366.042	85.307
50	50th FLOOR	366.042	85.307
51	51st FLOOR	366.042	85.307
52	52nd FLOOR	366.042	85.307
265	265th FLOOR	366.042	85.307
266	266th FLOOR	366.042	85.307
267	267th FLOOR	366.042	85.307
268	268th FLOOR	366.042	85.307
269	269th FLOOR	366.042	85.307
270	270th FLOOR	366.042	85.307
271	271st FLOOR	366.042	85.307
272	272nd FLOOR	366.042	85.307
273	273rd FLOOR	366.042	85.30