

ARCHITECT
MORPHOGENESIS
41, Industrial Estate, Okhla Phase - III,
New Delhi 110020
TEL: 91 11 41828070
E Mail: studio@morphogenesis.org

CONSULTING STRUCTURAL ENGINEER

WHITBY WOOD

WHITBY WOOD PRITAMDASANI
Unit 1101, Letha Supremus, Sakl Vihar Road,
Powai, Andheri (East), Mumbai - 400072, India
T +91 9820 155579
m.pritmdasani@whitbywood.com

CONSULTING MEP

PROION

Proion Consultants Private Limited
Address : B2, Sakdhev Vihar,
New Delhi - 110025, India.
Telephone : 011-2632 4400
E-Mail : info@proion.net
Web : www.proion.net

 **Proion Consultants**
MEP, Fire & Life Safety Consulting

CONSULTING LANDSCAPE ARCHITECT

MORPHOGENESIS

41, Industrial Estate, Okhla Phase - III,
New Delhi 110020
TEL: 91 11 41828070
E Mail: studio@morphogenesis.org

KEY PLAN

The key plan shows the layout of the building and surrounding areas. A north arrow is located in the bottom right corner.

PROJECT
Proposed building plan for Mixed Land Use Colony (95% Residential and 5% Commercial) under TOD policy over an area measuring 14.20625 acres in the revenue estate of village Hayatpur Sector-89, Gurugram being developed by Godrej Properties Ltd.
(Lic No151 of 2023 Dated 20-07-2023)

DEVELOPER

 **Godrej
Properties Ltd.**

Unit No. 5C, 5th Floor, Godrej One, Pirojshanagar,
Vikhroli East,
Mumbai - 400 079.

PROPERTIES

DEVELOPER'S SIGNATURE :

For Godrej Properties Ltd.
Mam
Authorized Signatory

AUTHORIZED SIGNATORY

ARCHITECT'S SIGNATURE :


KIRAN YADAV
CA/2010/49182

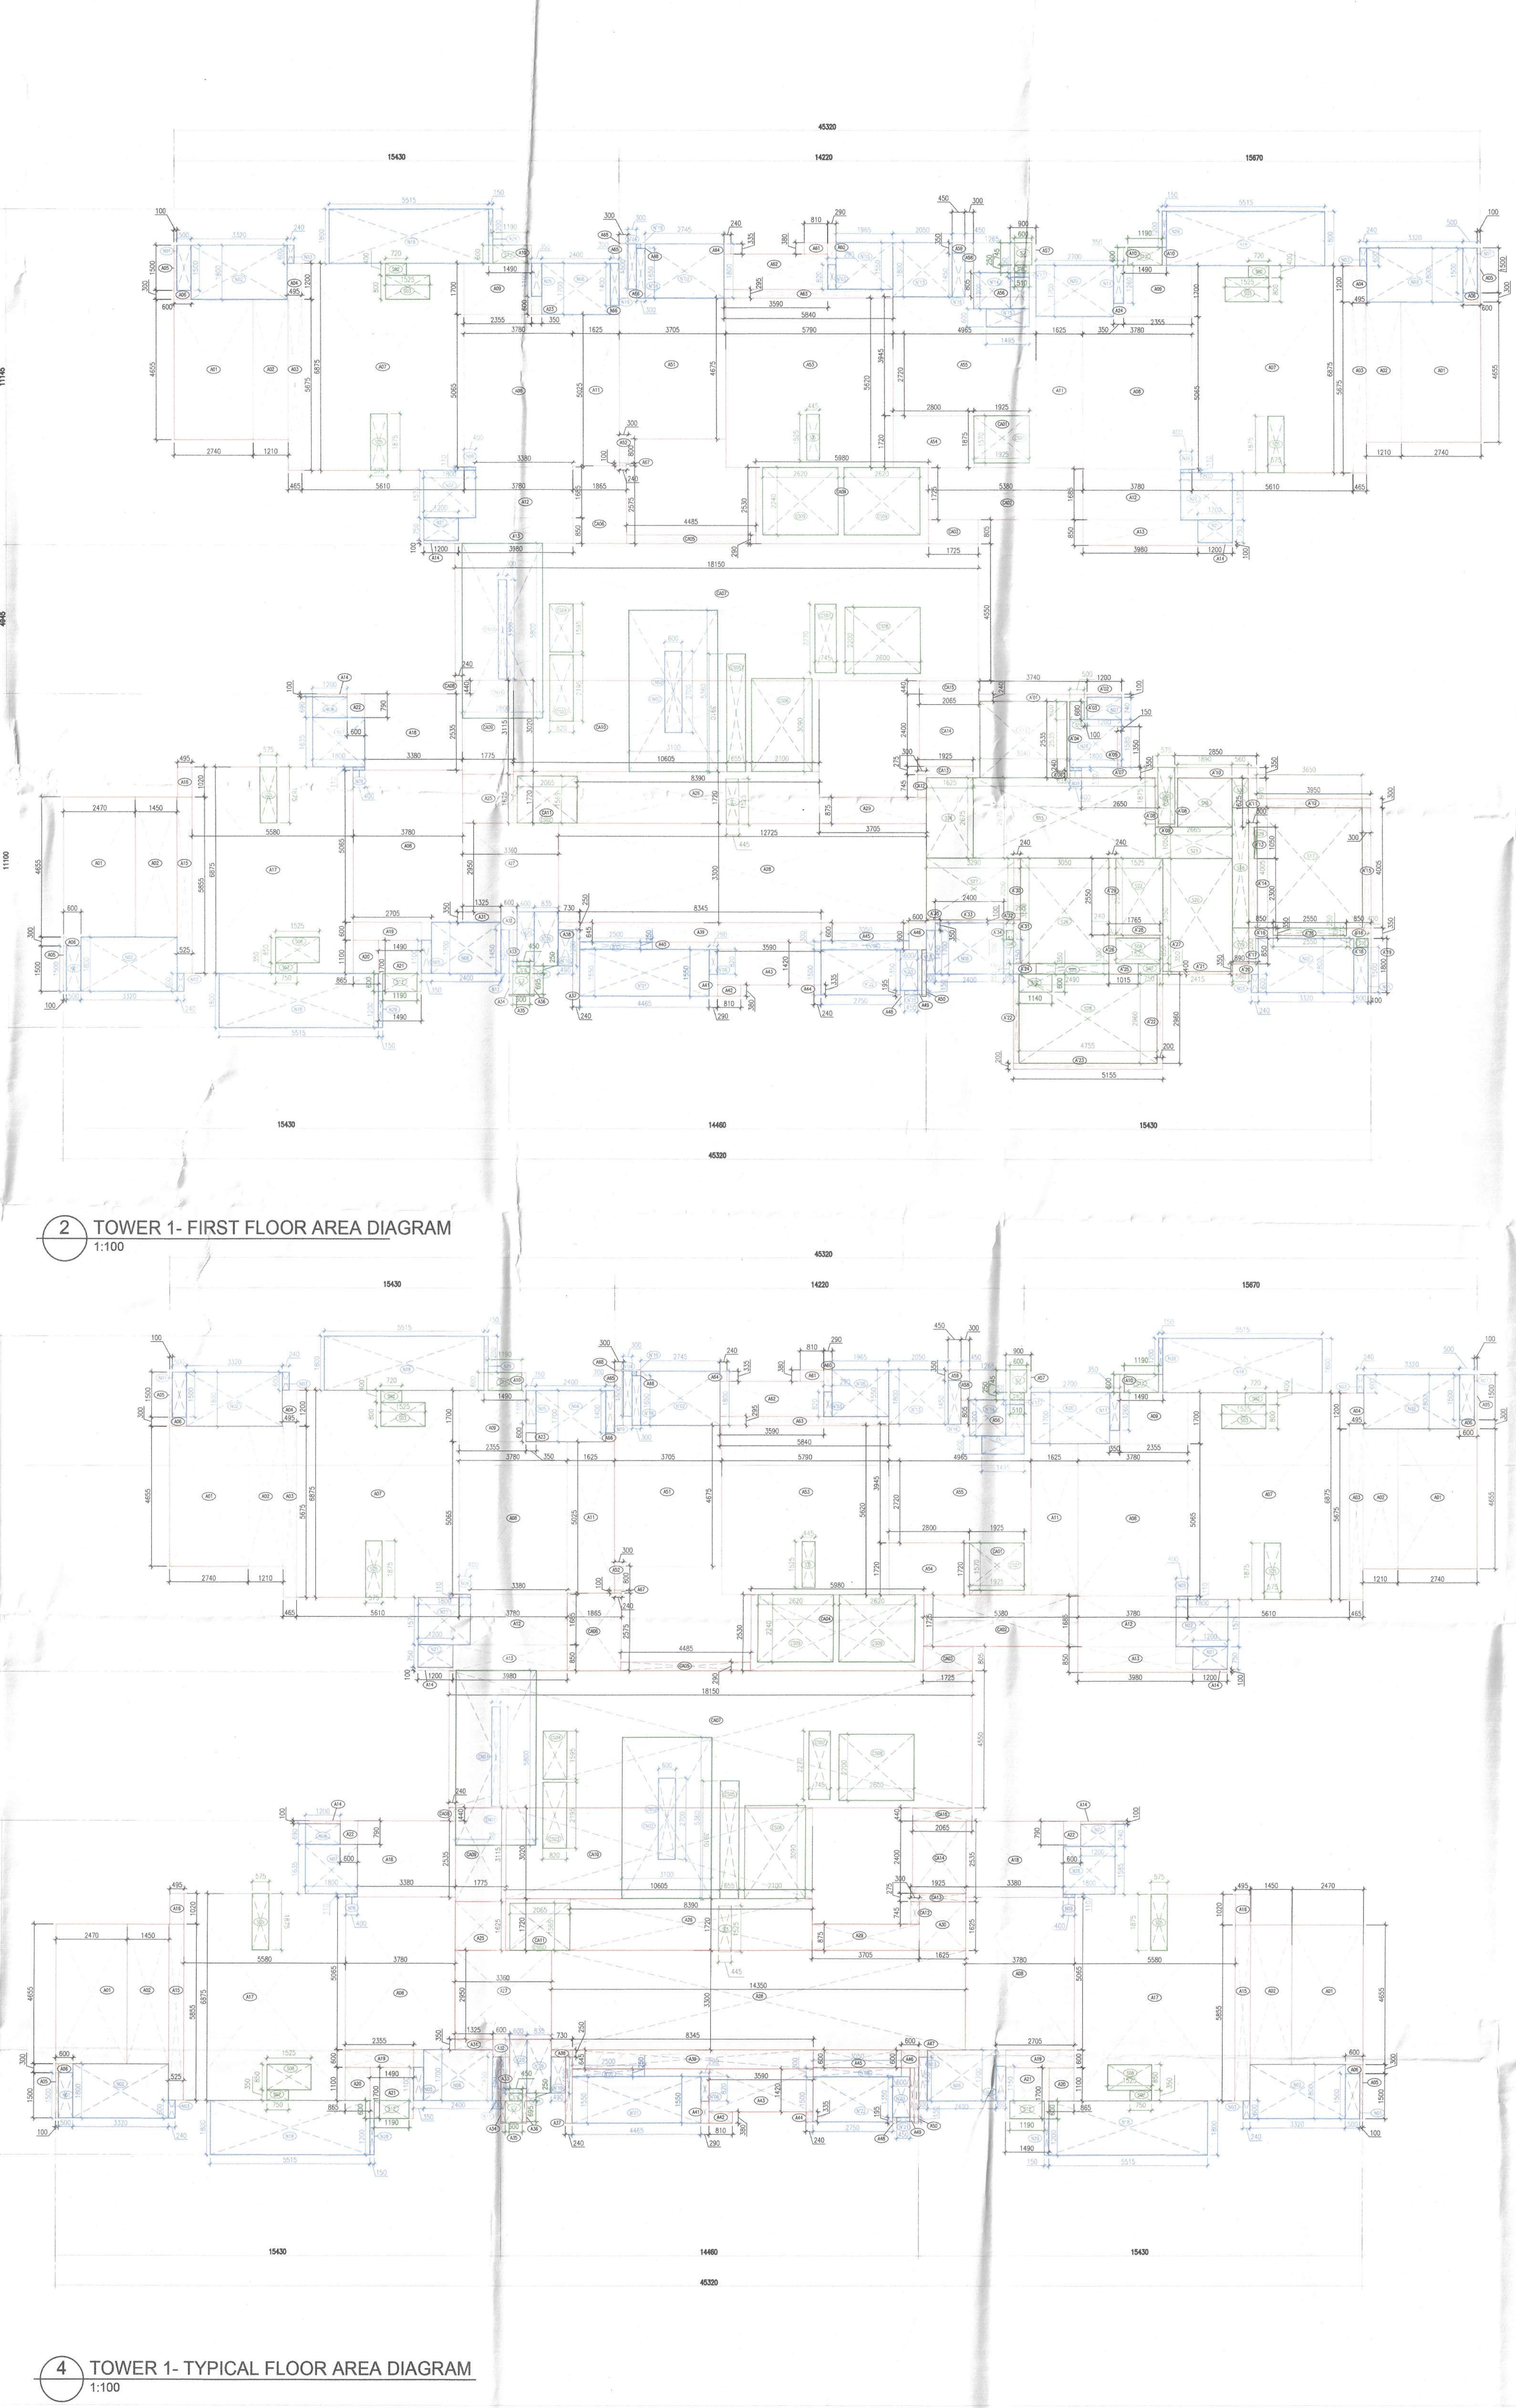
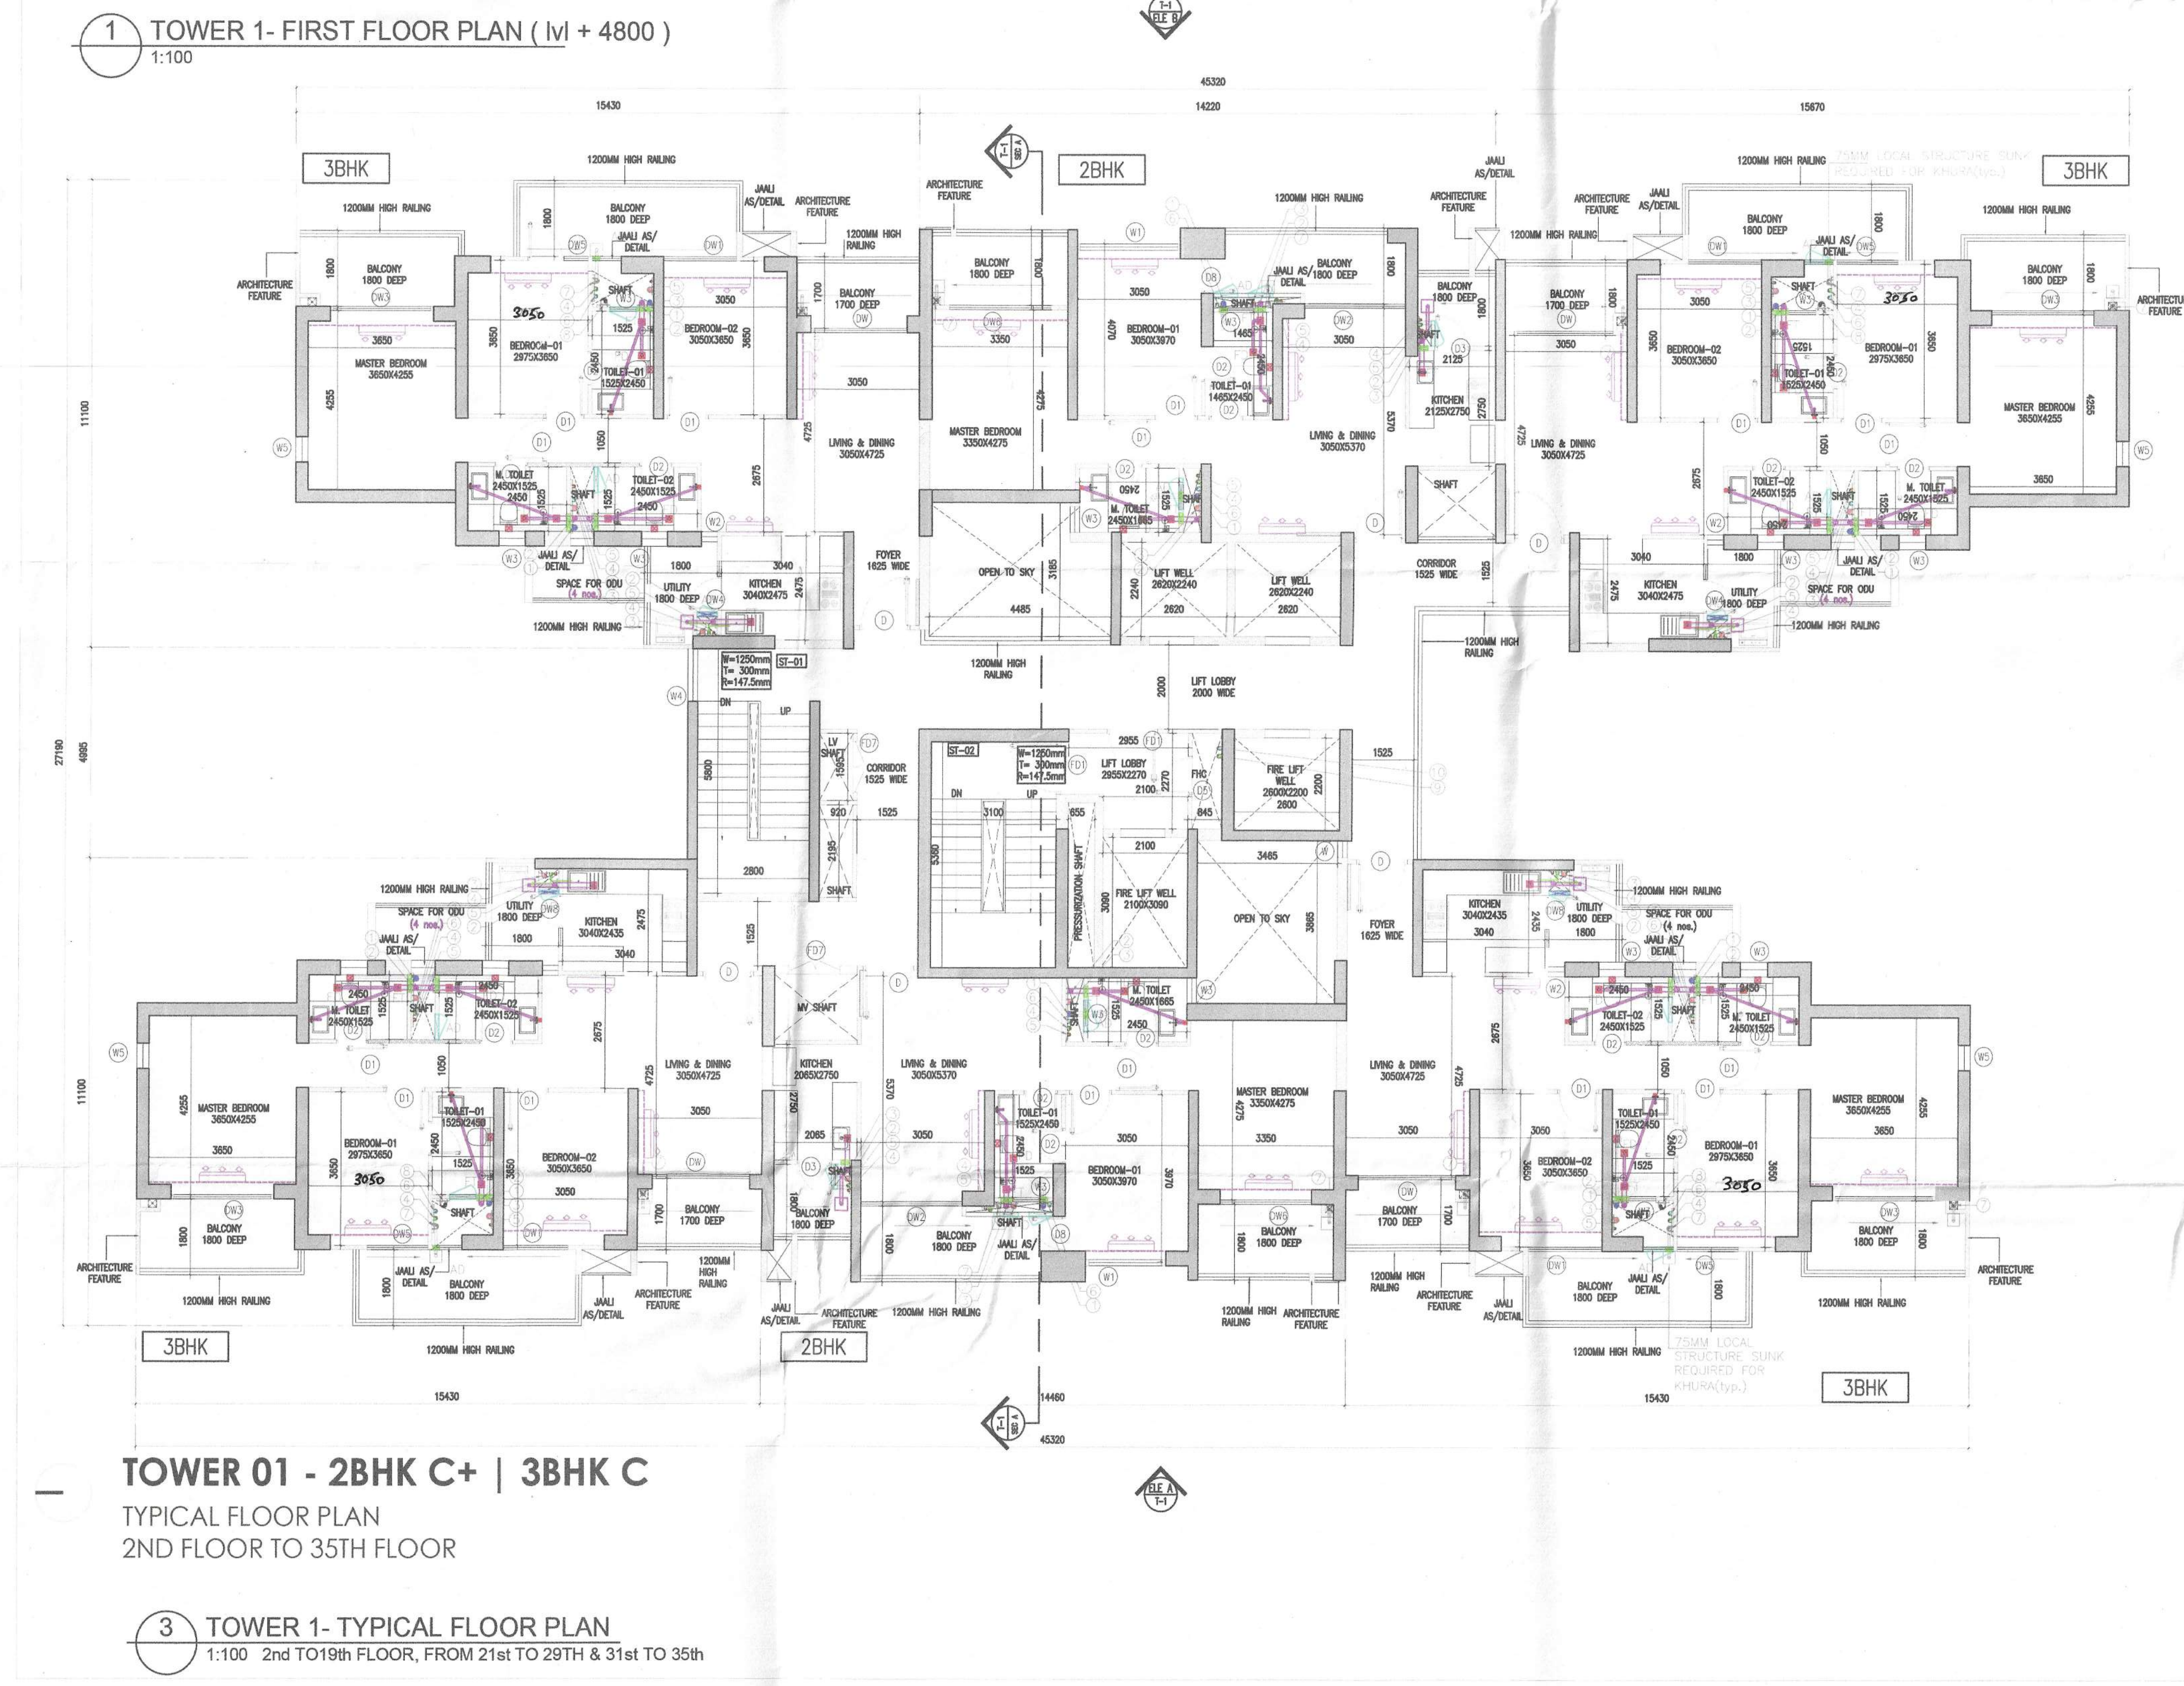


DRAWING NAME
TOWER 1

FIRST FLOOR AND TYPICAL FLOOR PLAN
(2ND TO 19TH, 21ST TO 29TH & 31ST TO 35TH)
FIRST & TYPICAL FLOOR AREA DIAGRAM

<u>DRAWING NO.</u>	
--------------------	--

S-10		
SCALE	1:100	
DATE	09.10.2023	

[illegible]

DOORS & WINDOW SCHEDULE					
ROUGH OPENINGS (MASONRY)					
DOORS					
Tags	Width	Height	Lintel	Sill	
D	1250	2250	2250	0	1 HR FIRE RATED DOOR
D1	1250	2250	2250	0	
D2	1250	2250	2250	0	
D3	1250	2250	2250	0	
D4	1250	2250	2250	0	
D5	1000	2250	2250	0	
D6	900	2150	2250	100	
D7	900	2250	2250	0	
D8	900	2250	2250	0	
D9	800	2250	2250	0	
D10	800	2250	2250	0	
D11	800	2250	2250	0	
D12	800	2250	2250	0	
D13	800	2250	2250	0	
D14	800	2250	2250	0	
D15	800	2250	2250	0	1 HR FIRE RATED DOOR
D21	1200	2250	2250	0	
GD1	1250	2250	2250	0	
FIRE DOORS					
ROUGH OPENINGS (MASONRY)					
Tags	Width	Height	Lintel	Sill	
FD1	1250	2250	2250	0	
FD2	1200	2250	2250	0	
FD3	1800	2250	2250	0	
FD4	2000	2250	2250	0	
FD5	1000	2250	2250	0	
FD6	900	2150	2250	100	
FD7	1200	2250	2250	300	
FD7A	1100	1950	2250	300	
FD8	900	1950	2250	300	
RS1	3600	3600	2250	0	
DOOR WINDOW					
ROUGH OPENINGS (MASONRY)					
Tags	Width@W	Height	Lintel	Sill	
DW1	900-750	2250@150	2250	0/100	
DW2	900-550	2250@150	2250	0/100	
DW3	900-450	2250@150	2250	0/100	
DW4	900-495	2250@1000	2250	0/1250	
DW5	900-800	2250@1000	2250	0/1250	
WINDOW					
ROUGH OPENINGS (MASONRY)					
Tags	Width	Height	Lintel	Sill	
W1	2400	1050	2250	1200	
W2	1800	1050	2250	1200	
W3	1225	2150	2250	100	
W4	800	1050	2250	1200	
W5	600	1050	2250	1250	
W6	600	1000	2250	1250	
W7	600	1000	2250	1250	
W8	450	1000	2250	1250	
SLIDING DOOR					
SD1	2500	2250	2250	0	
SD2	2400	2250	2250	0	
SD3	2250	2250	2250	0	
SD4	1800	2250	2250	0	

Checked and found ok for Public Health
(Internal) Service only subject to comments in
in forwarding letter No. 24252...Dt. 8/11/23

Superintendent Engineer (HQ)
for Chief Engineer-I
HSVP, Panzhikula

SANCTIONED
 TO BE READ WITH THIS OFFICE
 MEMO NO.:
 DATED :