




NOTES: 1. All fixtures provided in tables are as per N.B.C. 2. Basement will be mechanically ventilated. 3. Standby generating capacity will be provided for the entire building. 4. Standby generating capacity will be provided for the entire building. 5. Standby generating capacity will be provided for the entire building. 6. Standby generating capacity will be provided for the entire building.

ARCHITECT MORPHOGENESIS 41, Industrial Estate, Okhla Phase - III, New Delhi - 110020

CONSULTING STRUCTURAL ENGINEER WHITBY WOOD

CONSULTING MEP PROION

CONSULTING LANDSCAPE ARCHITECT MORPHOGENESIS

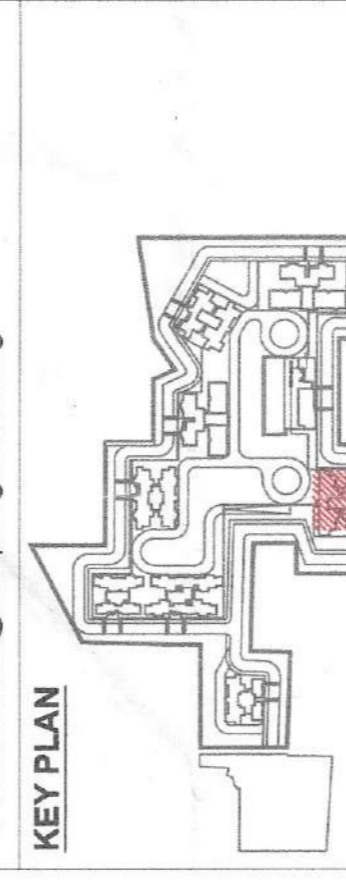

PROJECT Proposed building plan for Mixed Land Use Colony... (UC No 151) of 2023 Dated 20.07.2023

DEVELOPER Godrej Properties Ltd.

DEVELOPER'S SIGNATURE:

AUTHORIZED SIGNATORY

ARCHITECT'S SIGNATURE:

DRAWING NAME TOWER 5

FIRST FLOOR AND TYPICAL FLOOR PLAN (2nd - 18th, 21st - 29th & 31st - 38th)

SCALE 1:100 DATE 09.10.2023

Table with 4 columns: Description, Unit, Quantity, and Total Area. Lists various door and window types and their specifications.

Table with 4 columns: Description, Unit, Quantity, and Total Area. Lists rough opening and window specifications.

Table with 4 columns: Description, Unit, Quantity, and Total Area. Lists fire doors and fire-rated door specifications.

Table with 4 columns: Description, Unit, Quantity, and Total Area. Lists rough opening and window specifications.

