
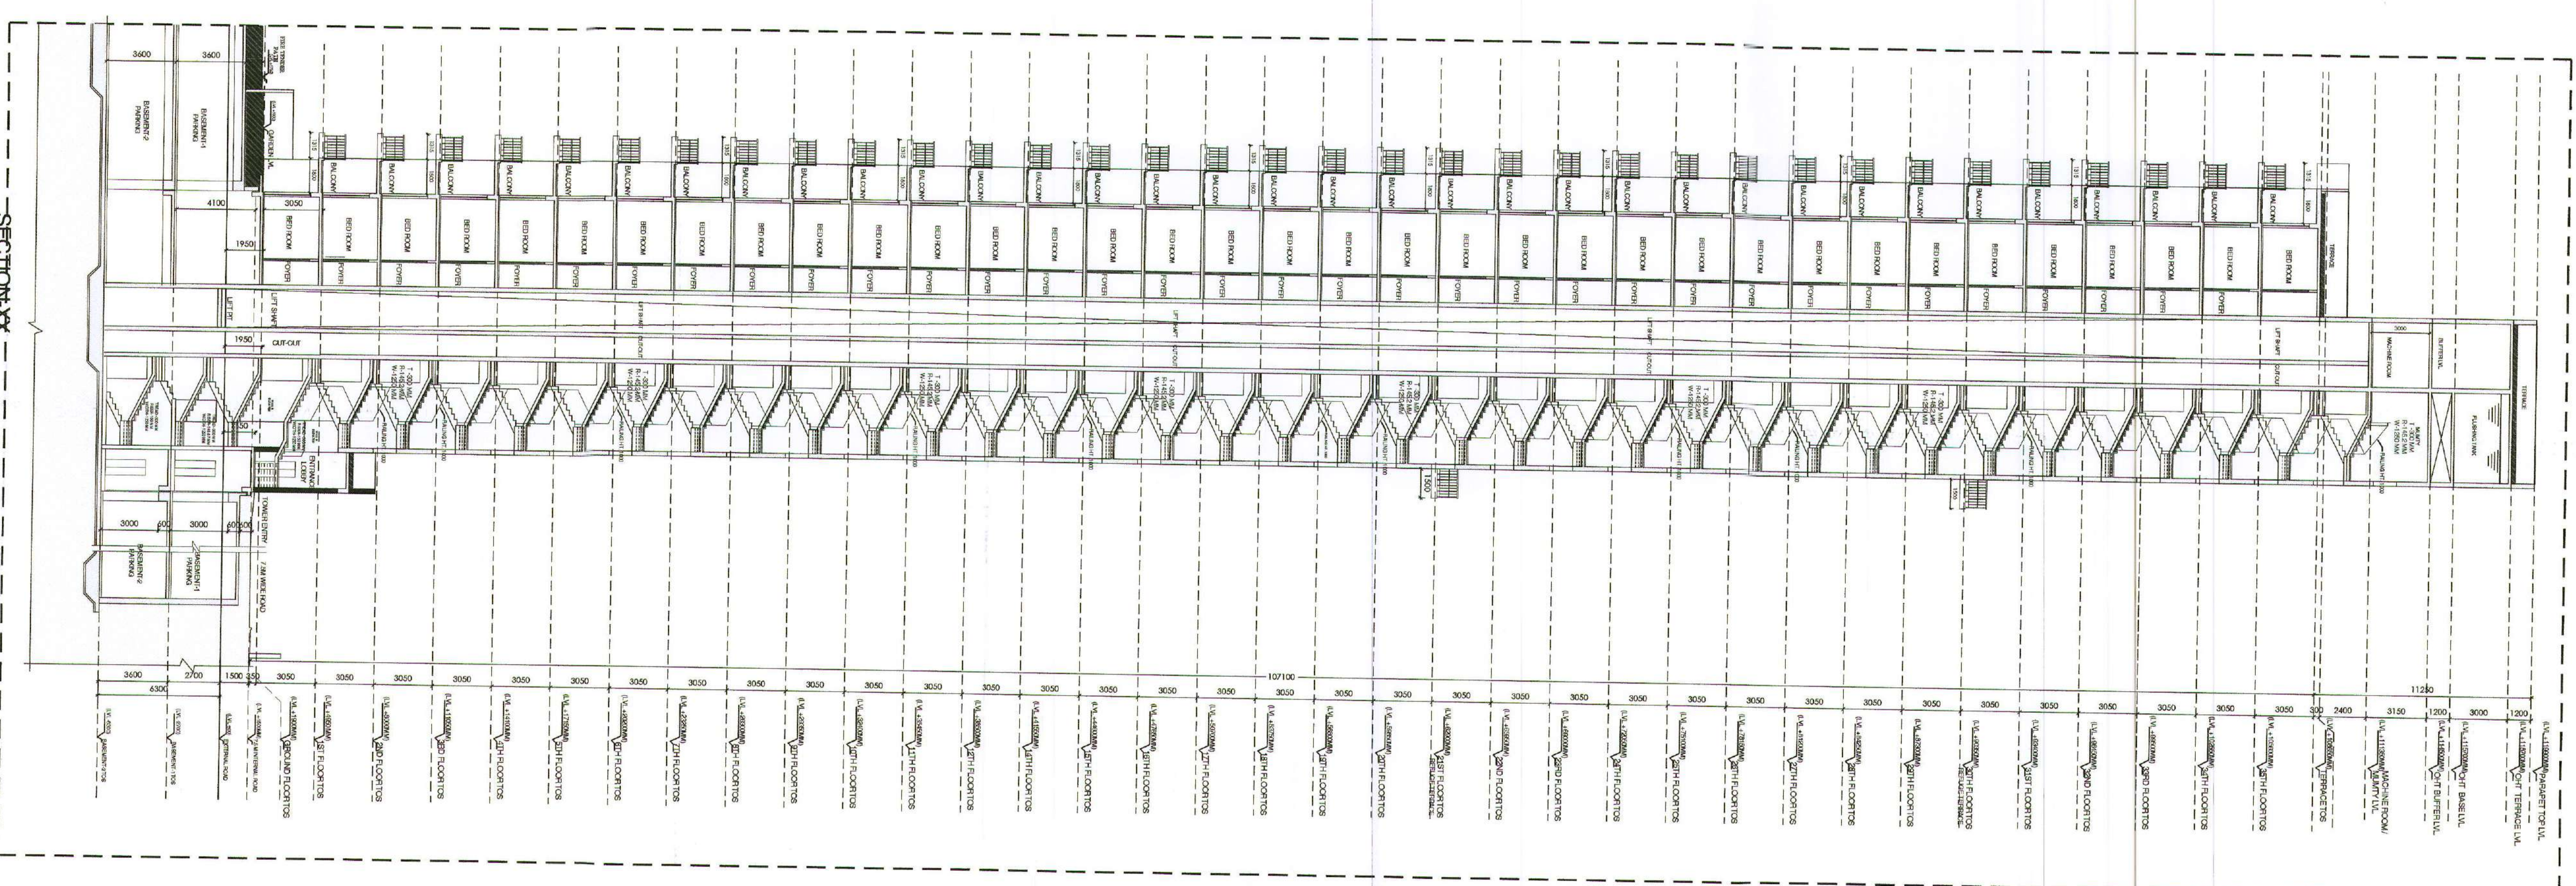
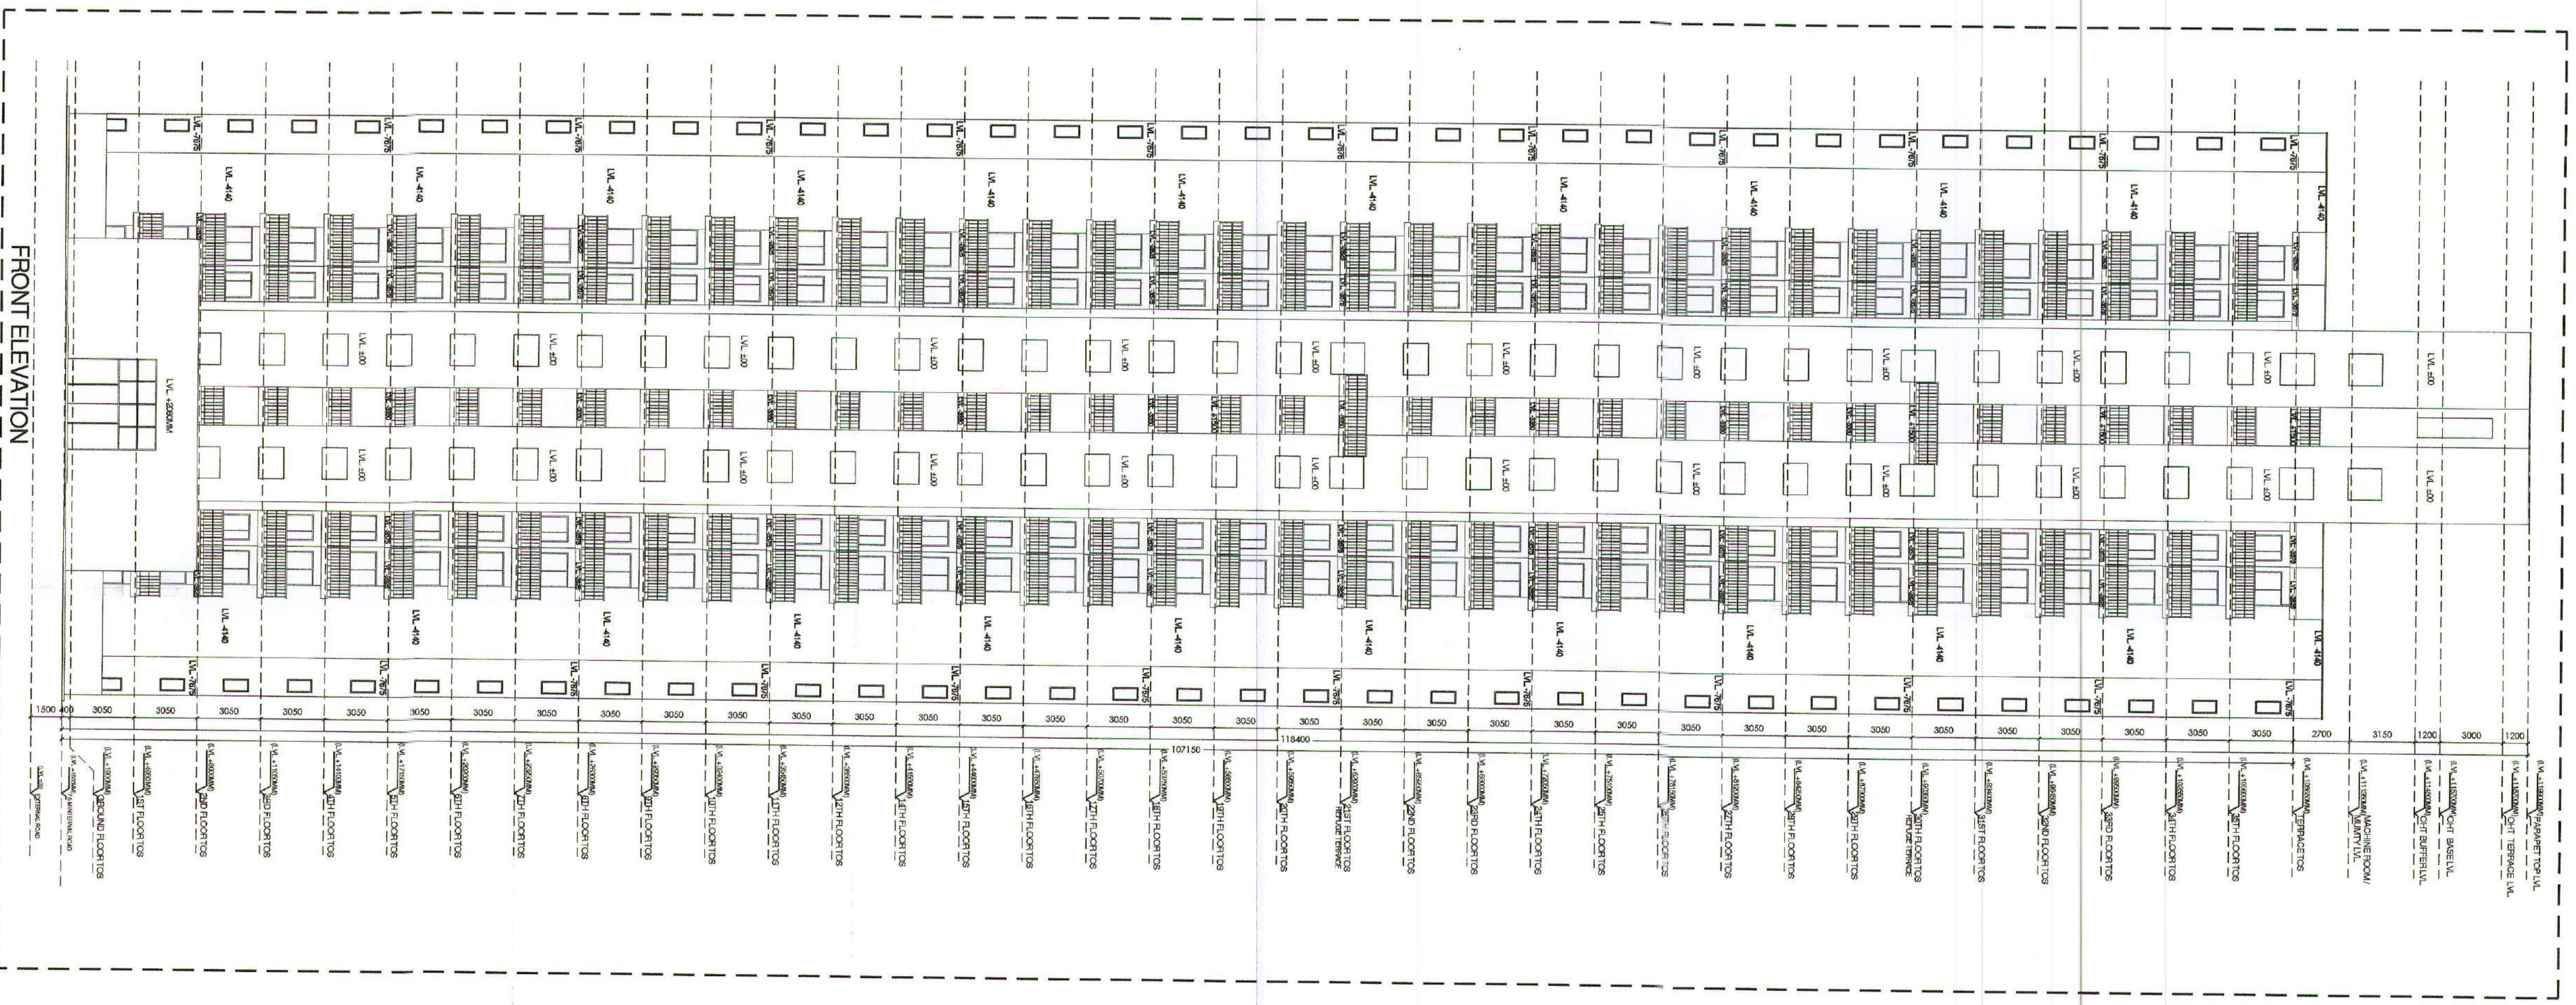
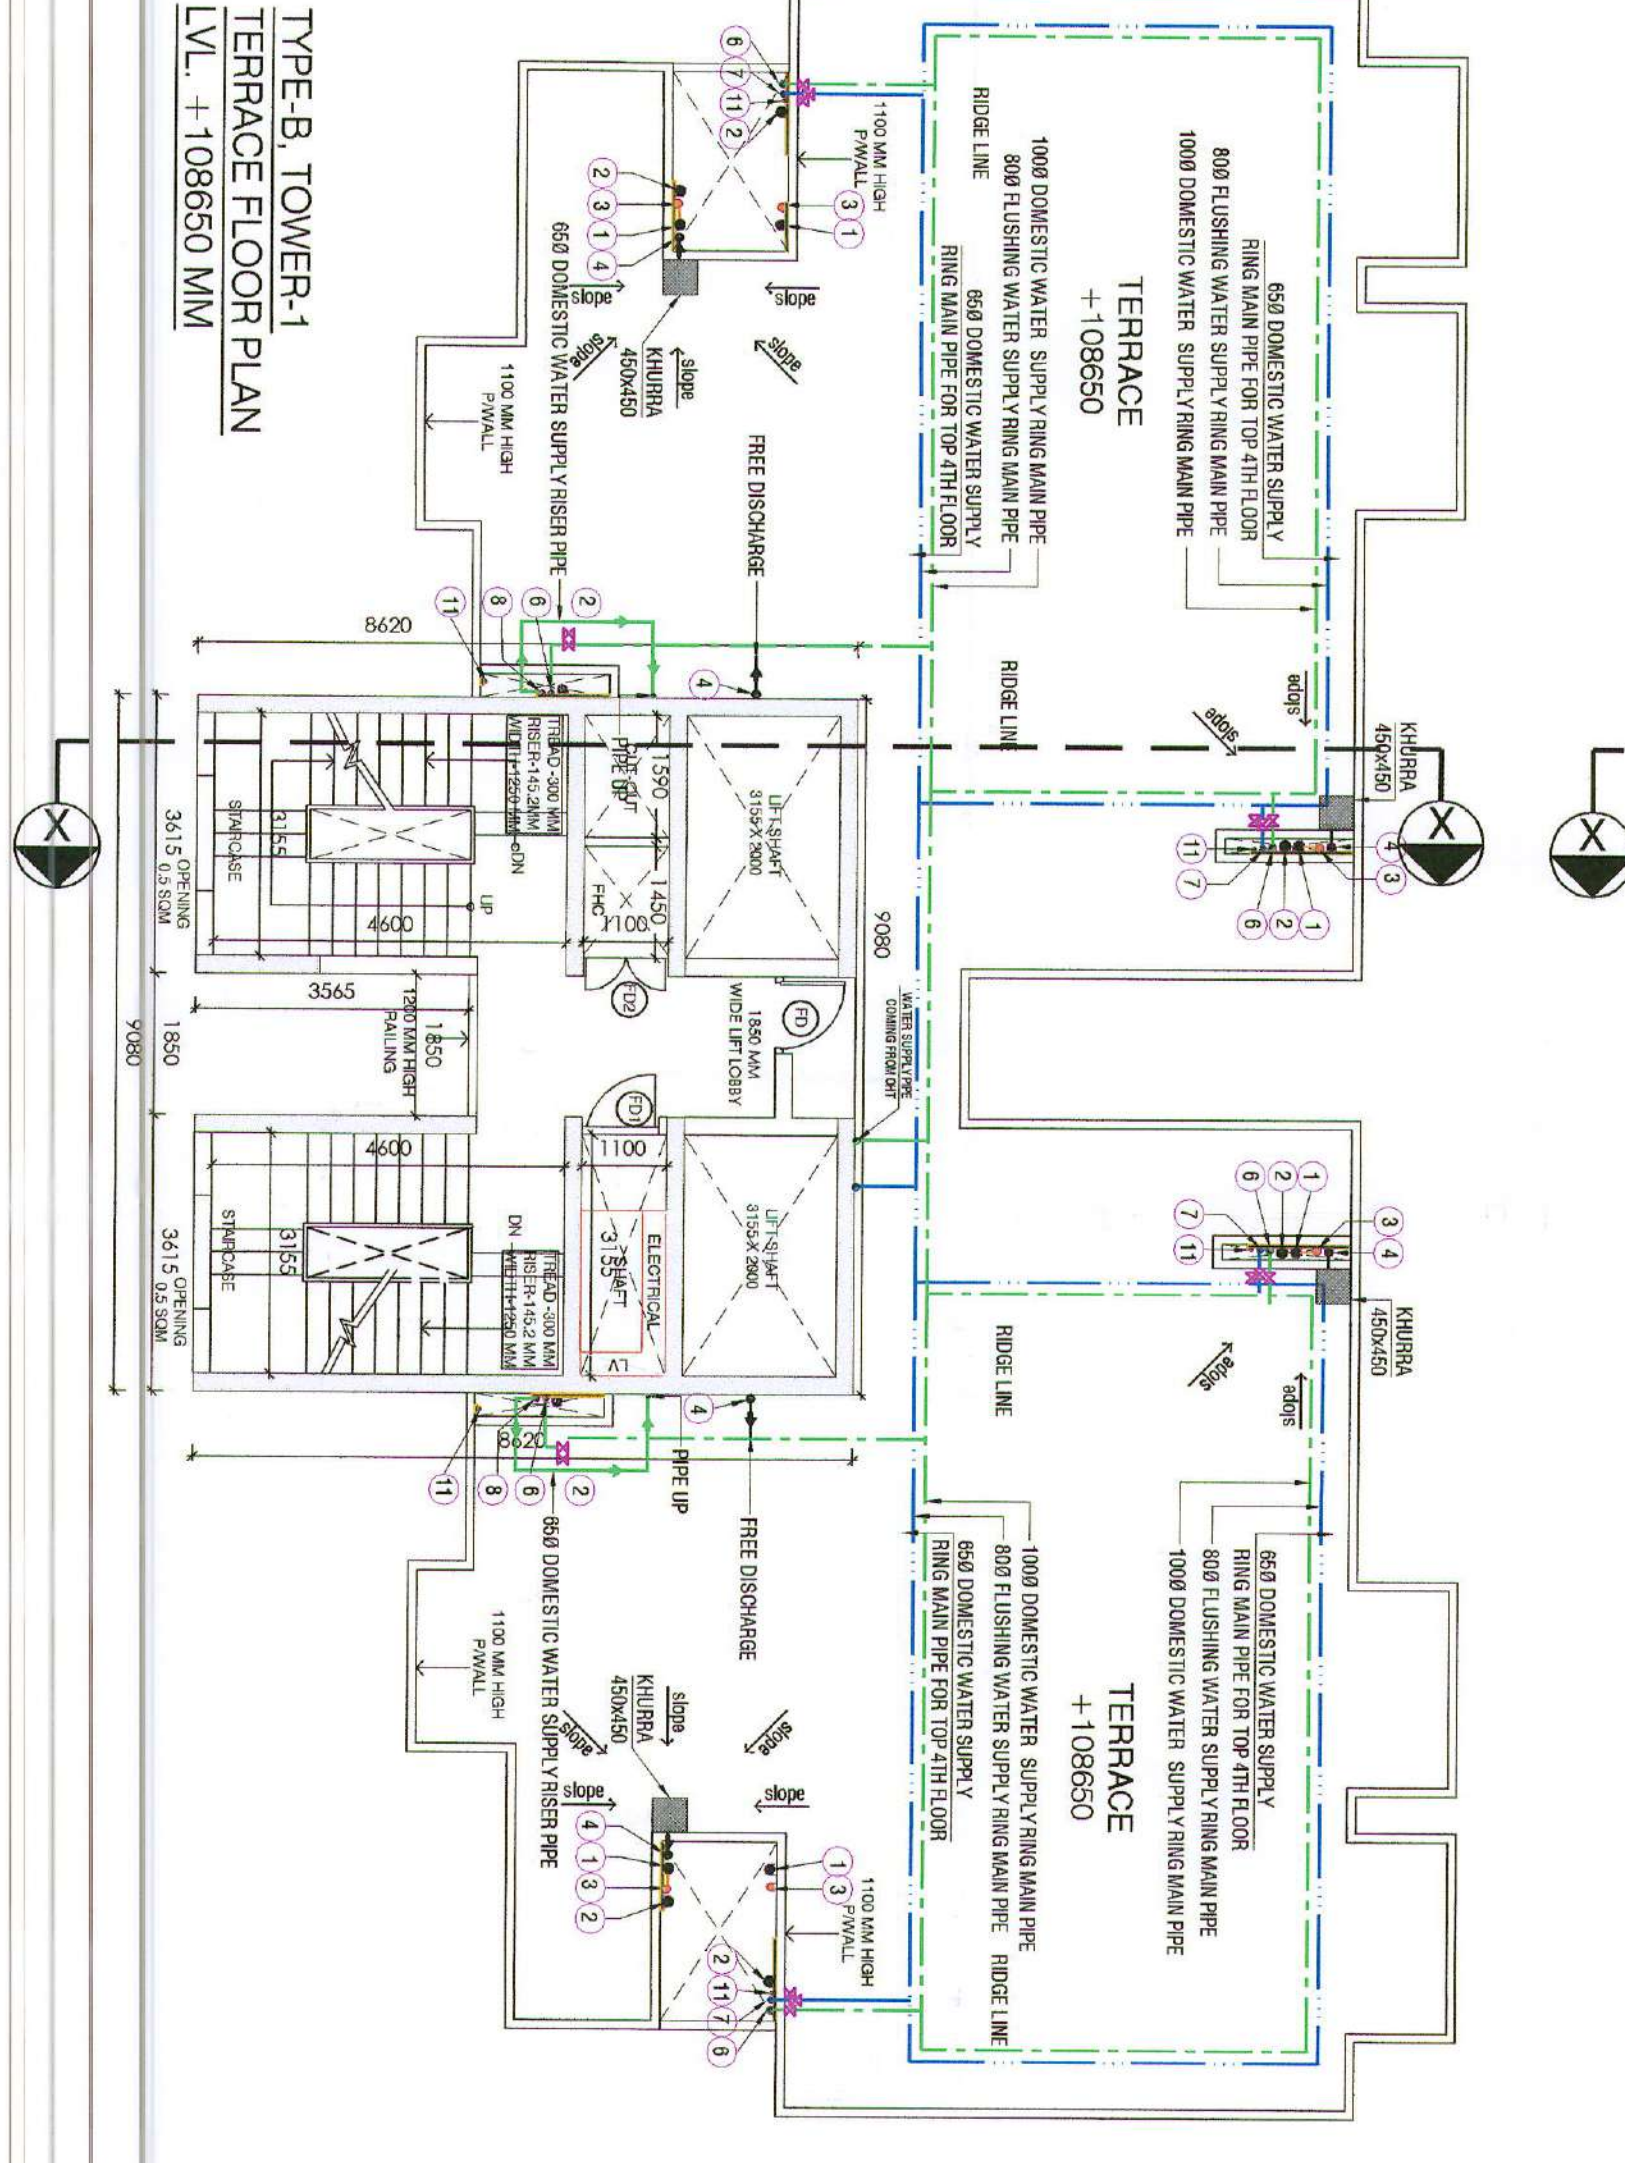
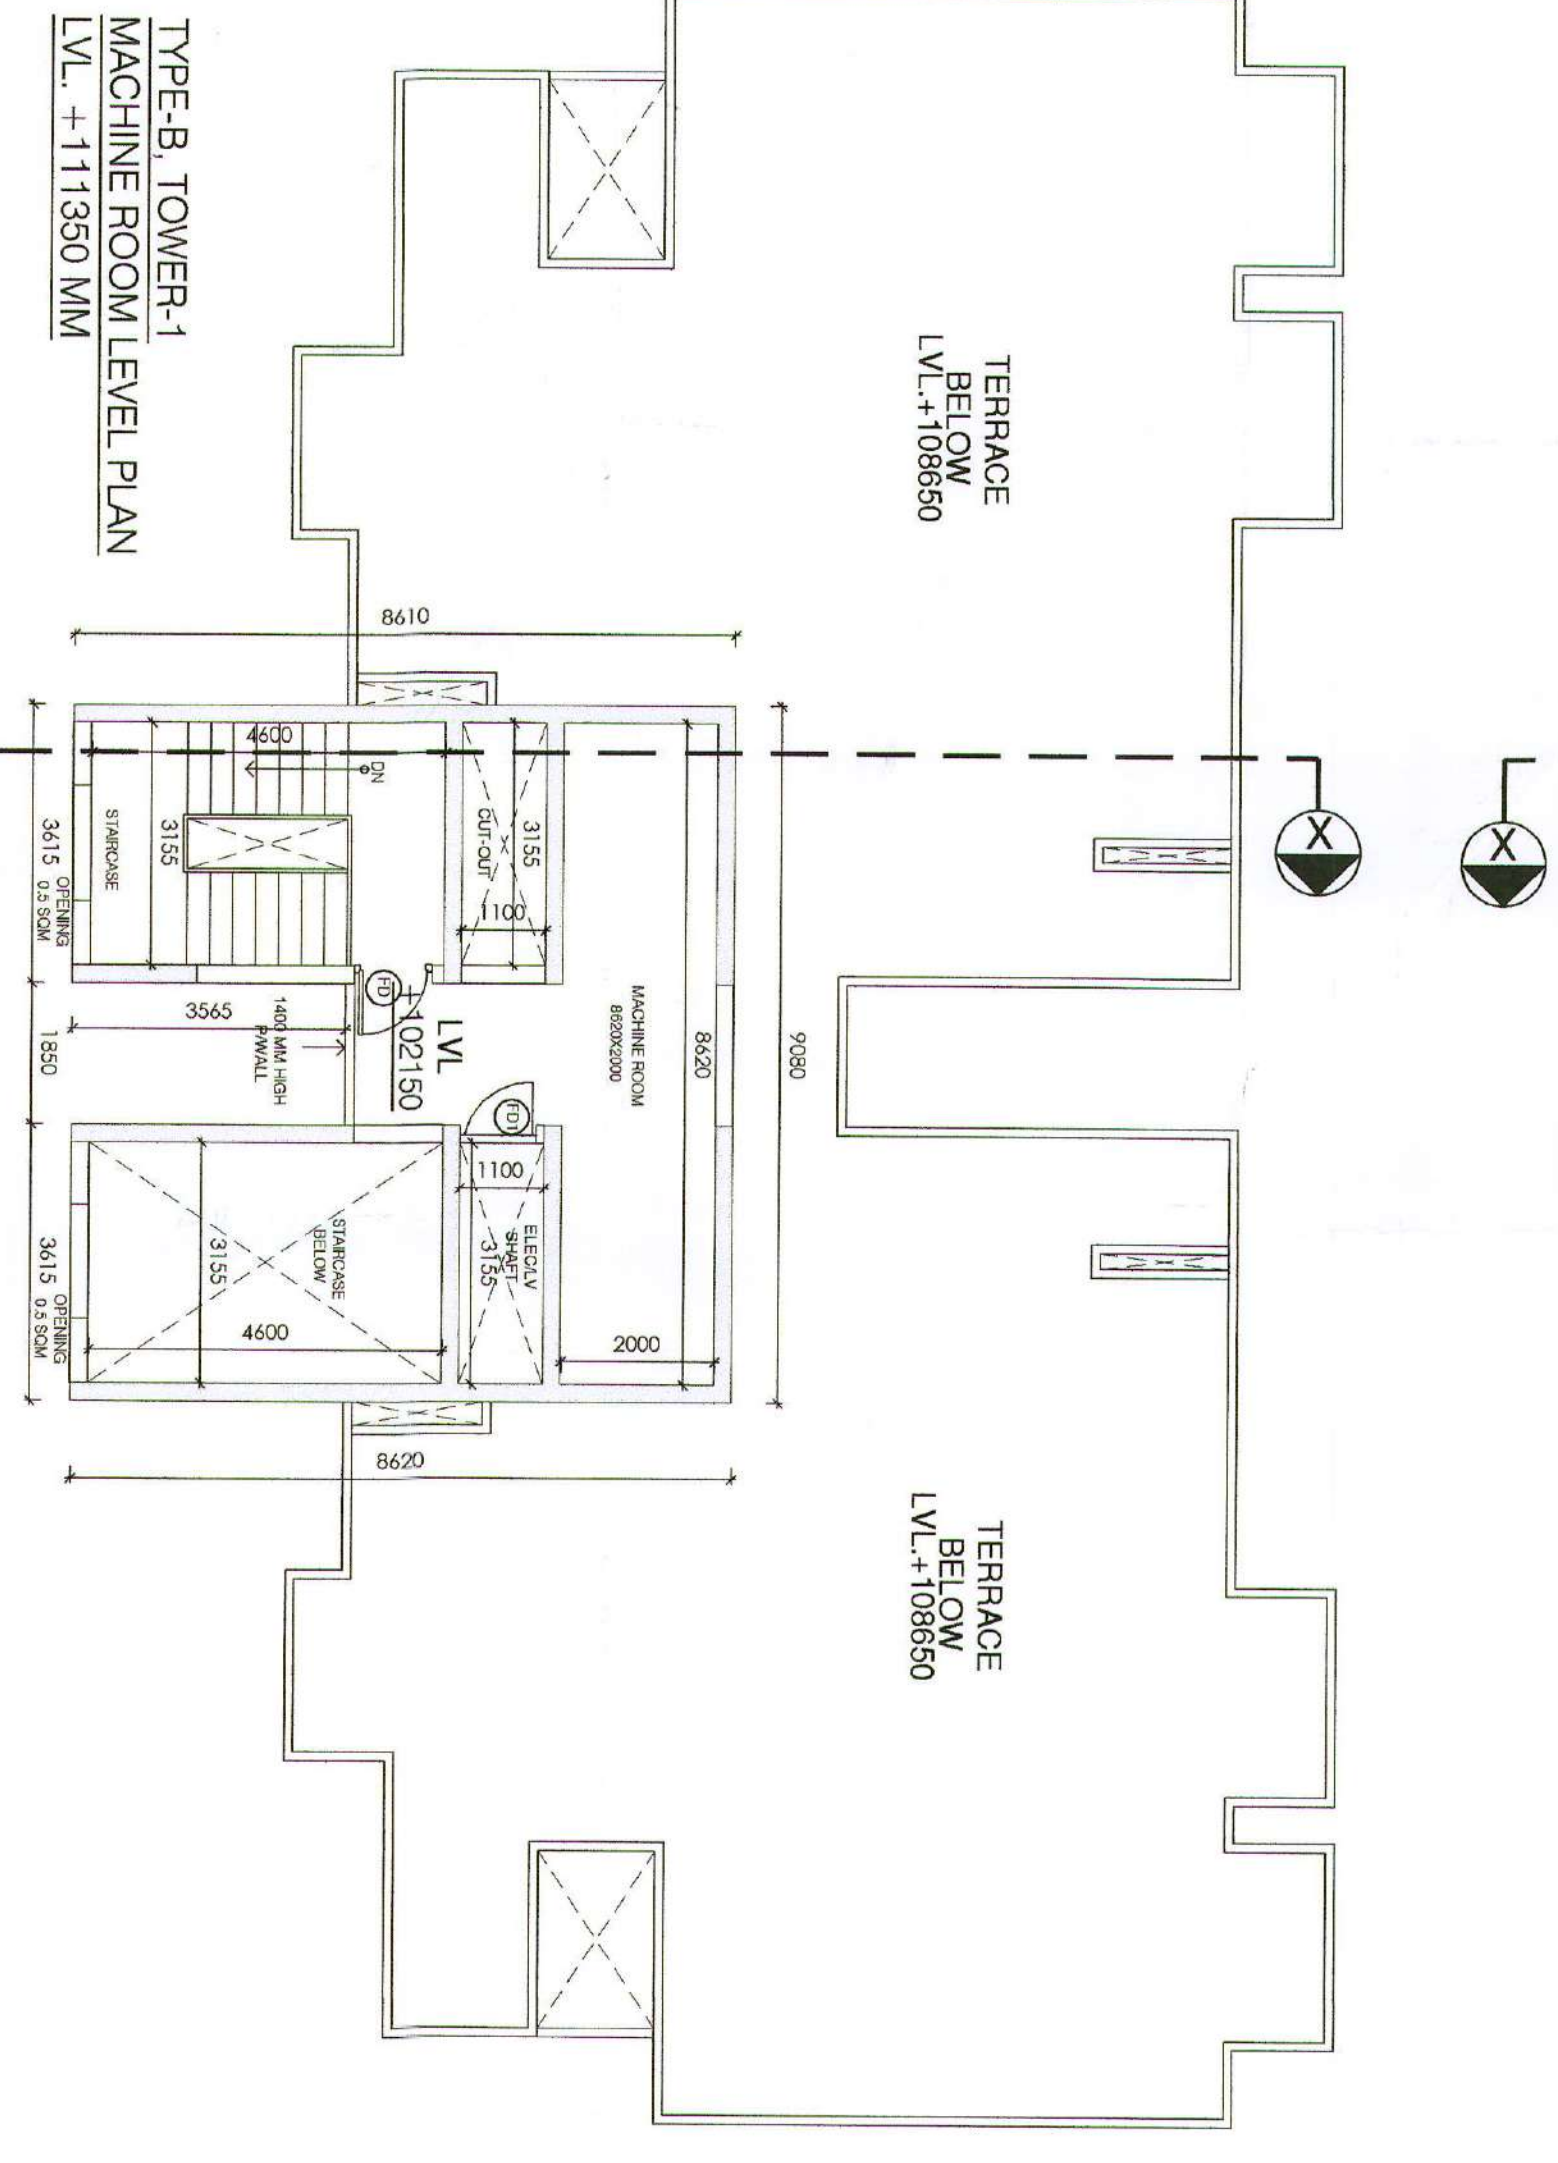
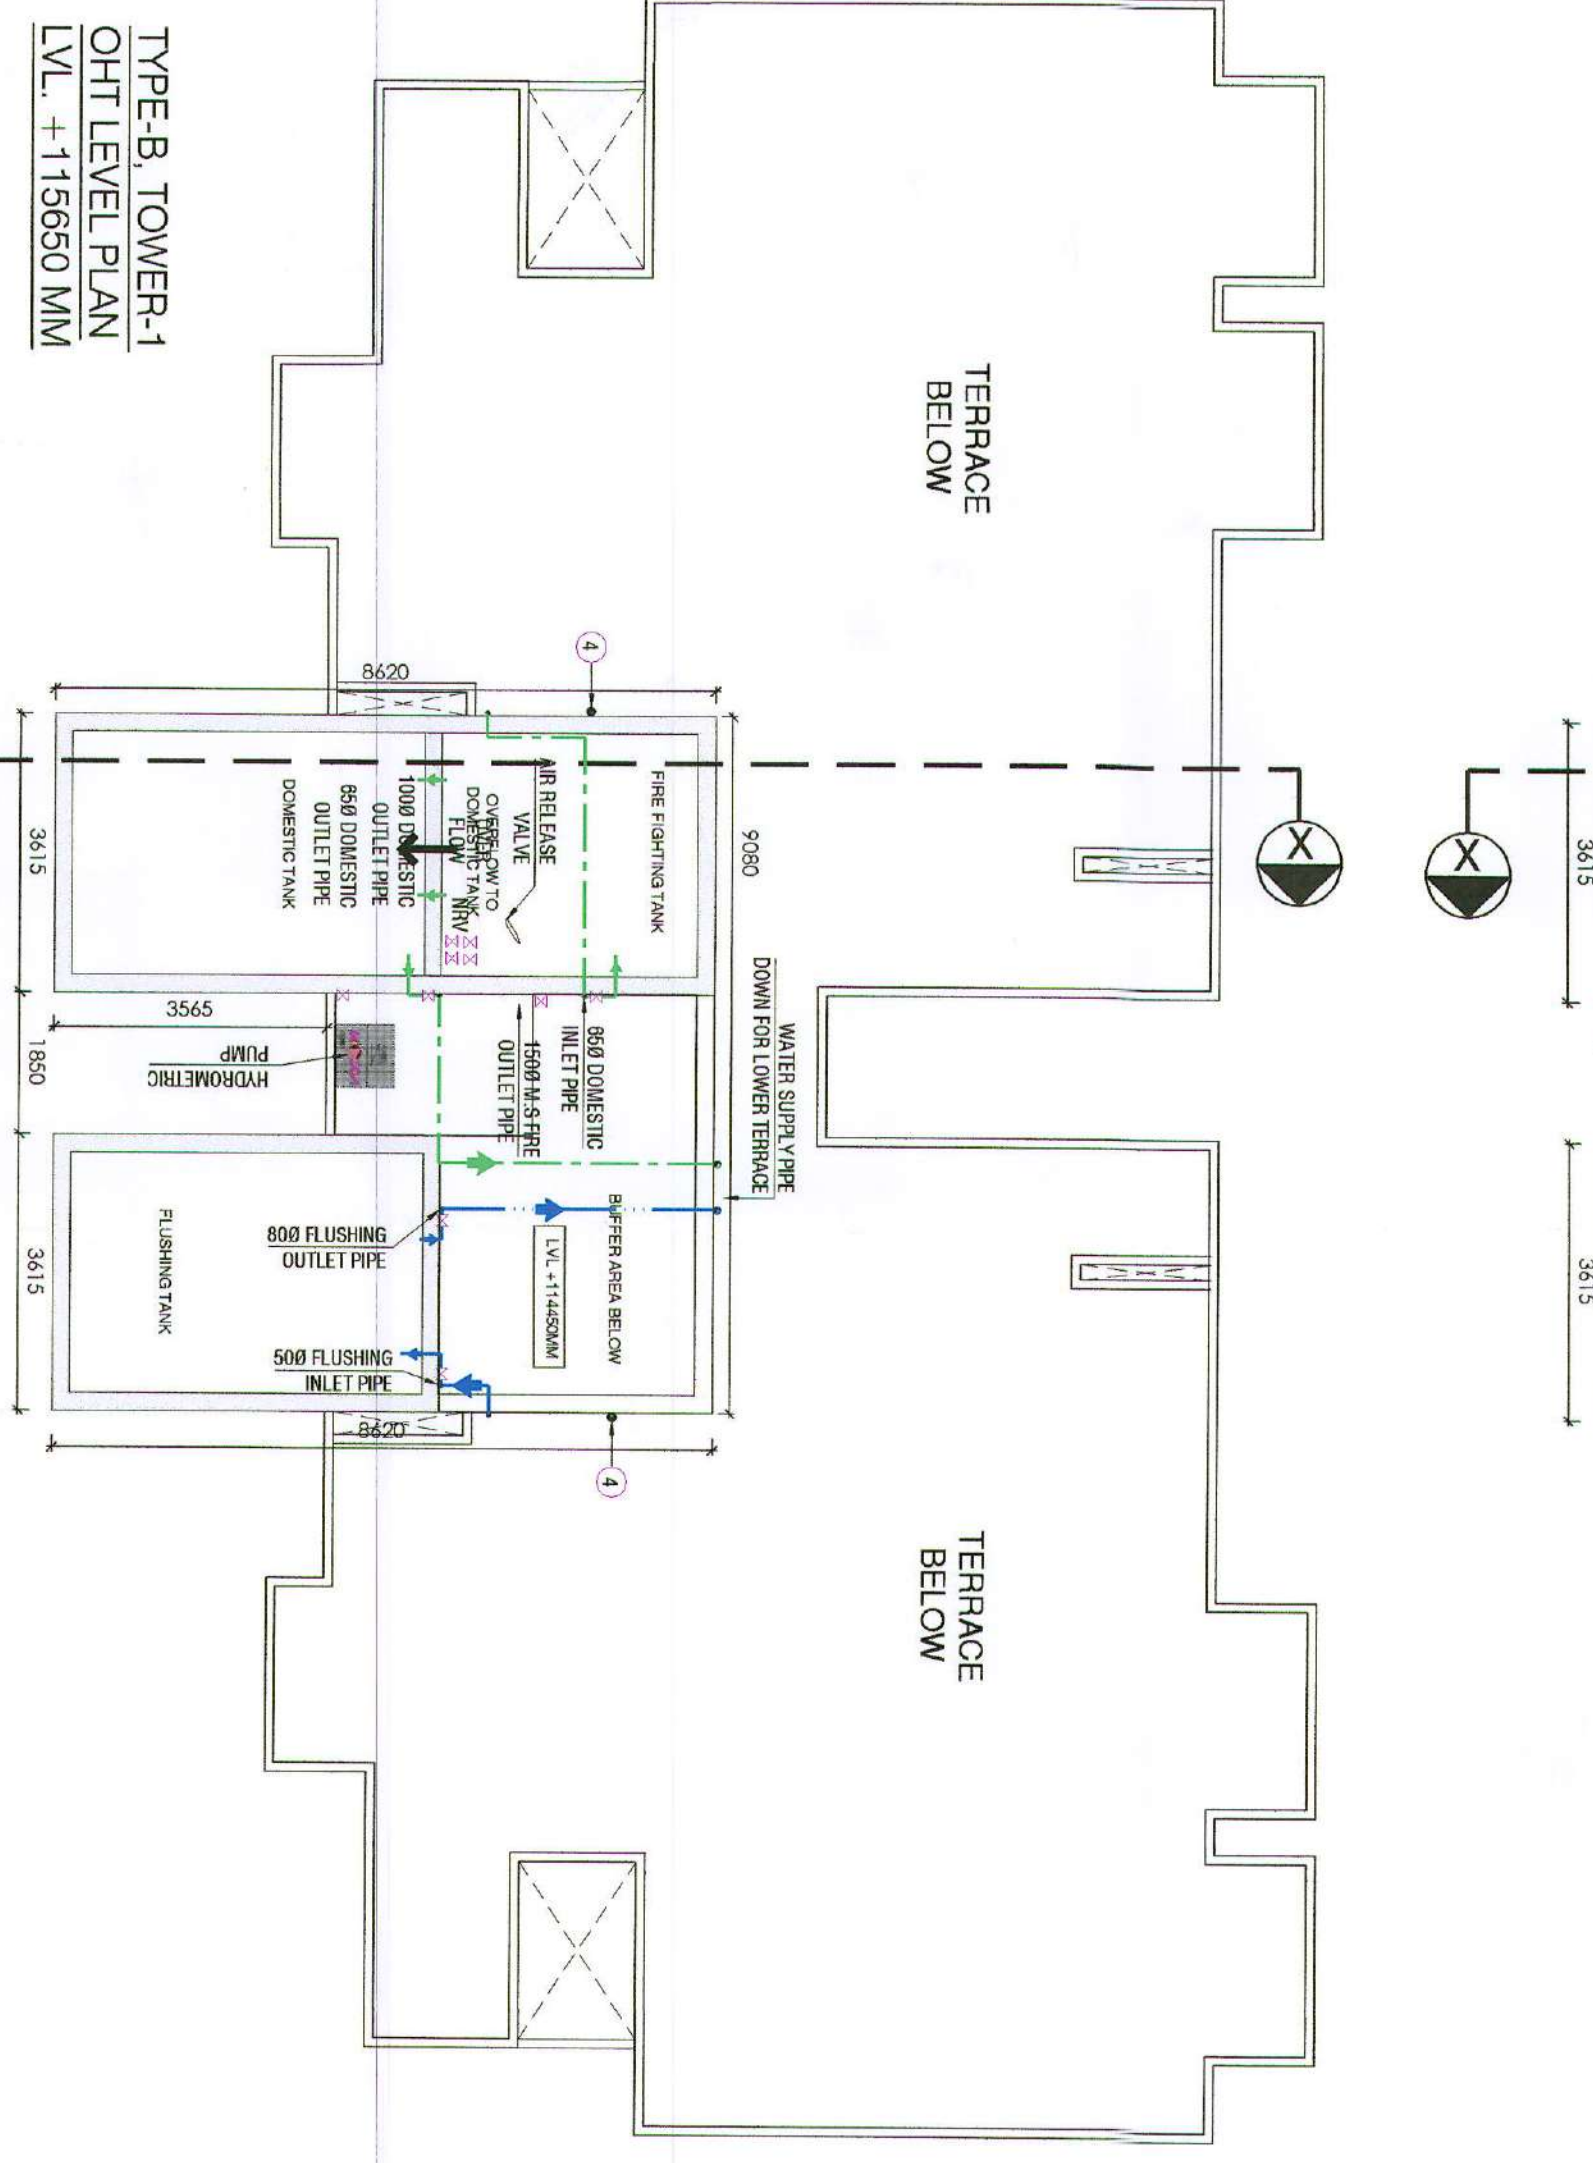


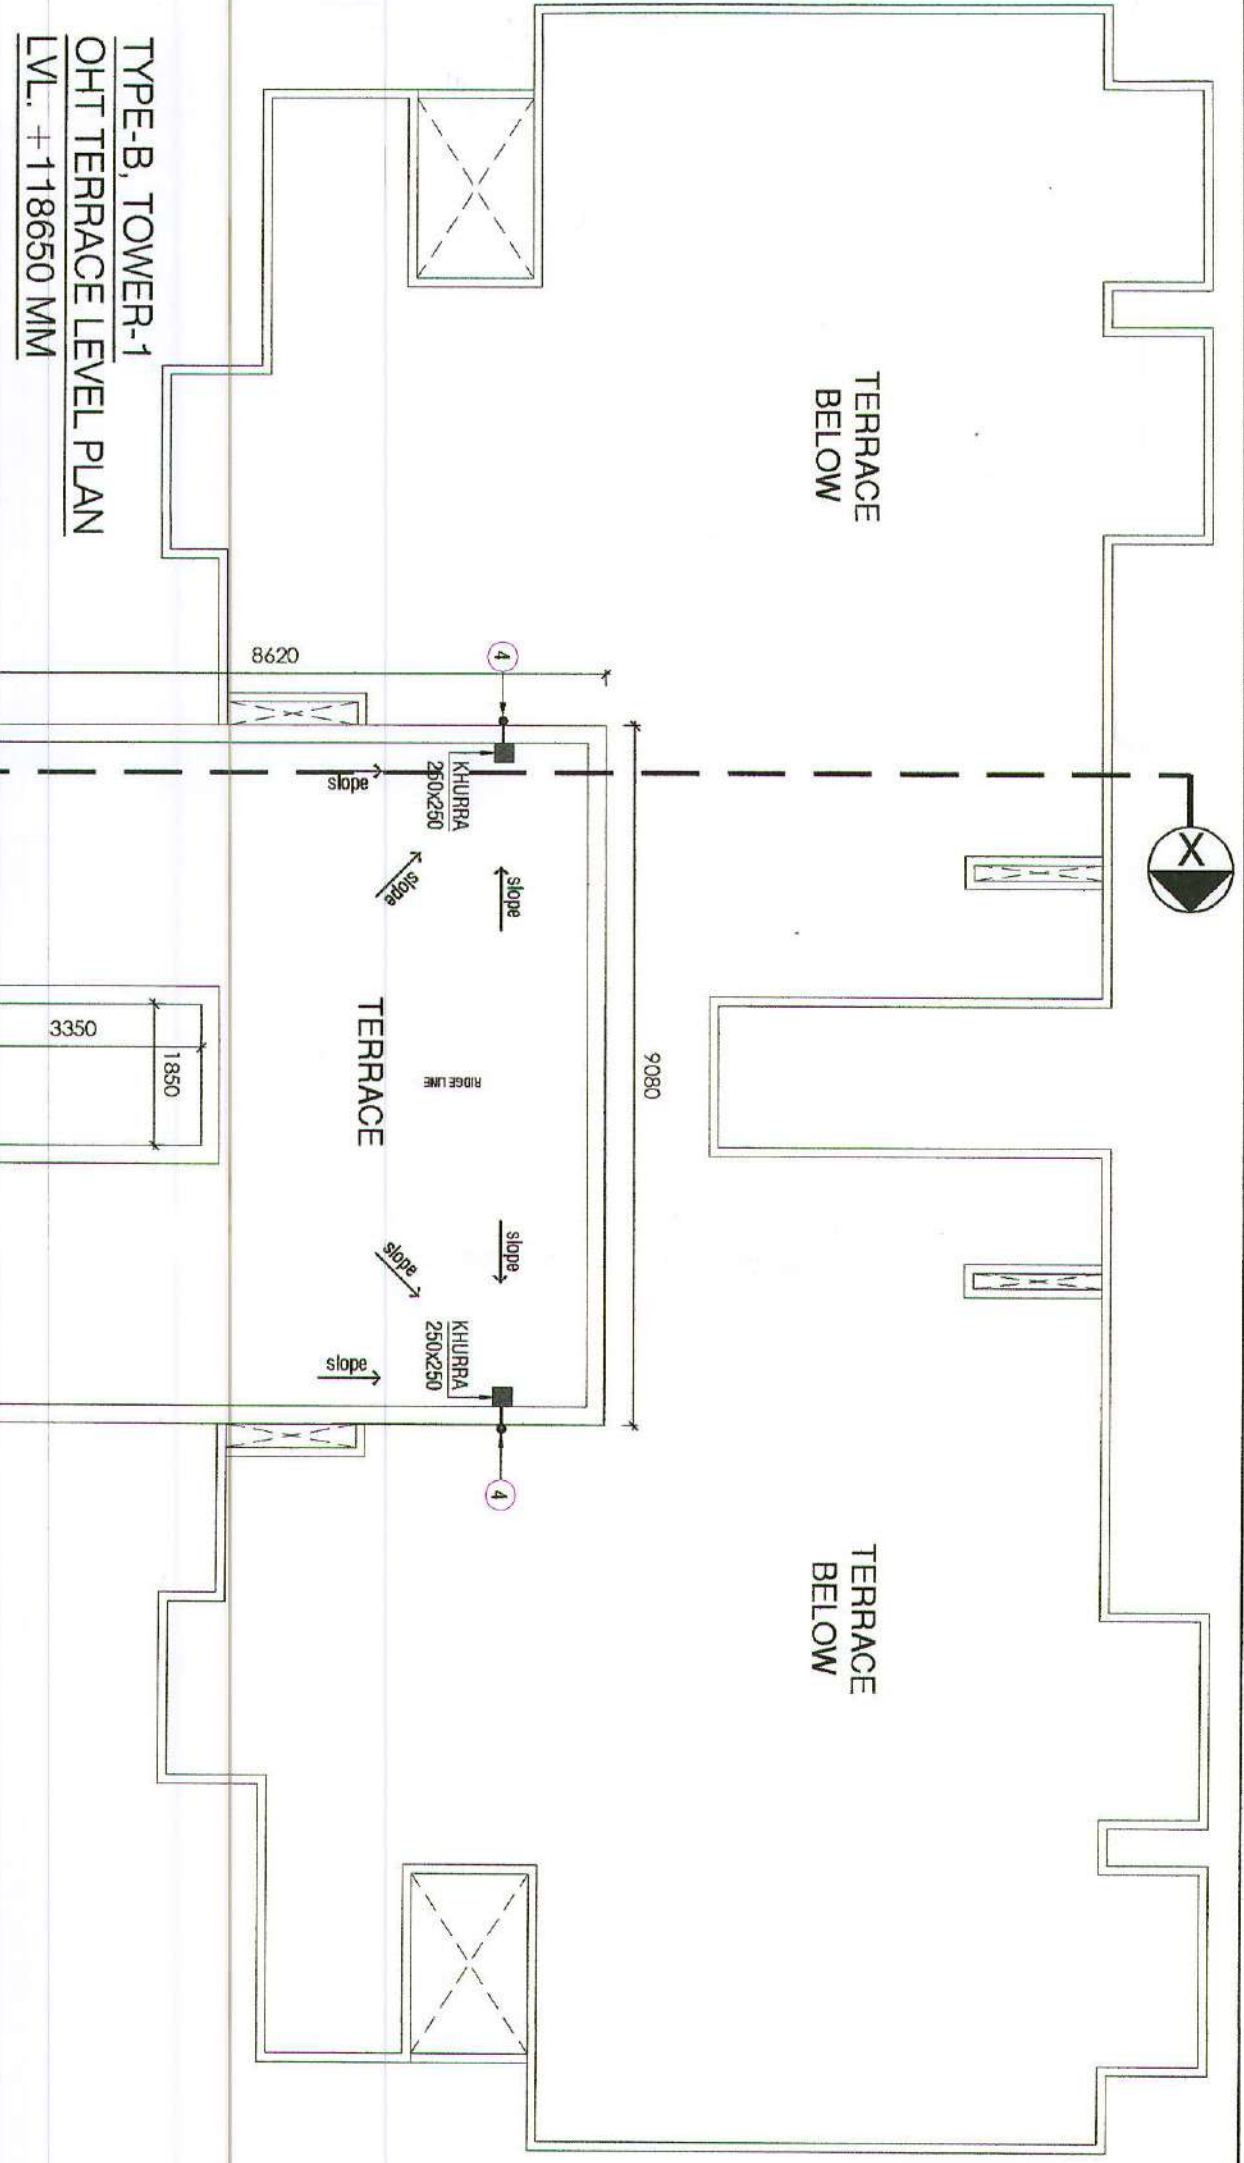

KEY PLAN

TOWER-1&4
(G+34)

OPENING SCHEDULE OF DOORS & WINDOWS

SR. NO	TYPE	SIZE	SILL	UNIT	REMARKS
1	D1	800	X	2100	
2	D2	800	X	2100	
3	D3	1100	X	2400	
4	DW1	1650	X	2400	
5	DW2	1800	X	2400	
6	DW3	1250	X	2400	
7	V1	650	X	1200	2400
8	W1	1200	X	1200	2400
9	FD1	750	X	2100	
10	FD	1150	X	2100	2 HR FIRE
11	FD2	1100	X	2100	RATED DOOR

- NOTES
- DIMENSIONS ARE NOT TO BE SCALED.
 - ALL DIMENSIONS ARE IN MM.
 - ALL ELECTRICAL INSTALLATIONS SHALL BE AS PER PROVISIONS OF NBC.
 - FIRE FIGHTING SAFETY PROVISIONS WILL BE AS PER RELEVANT NBC PROVISIONS.
 - BOUNDARY WALL AND GATE AS PER STANDARDS.
 - ALL WALLS ARE 230/200/115 MM THK. BRICK WALL.
 - RAIN WATER HARVESTING SYSTEM SHALL BE PROVIDED AS PER CENTRAL GROUND WATER AUTHORITY NORMS/HARYANA GOVT.
 - ALL WINDOWS & VENTILATORS ARE OPENABLE.
 - ALL MECHANICALLY VENTILATED & ARTIFICIALLY LT TOILET PROVIDED WITH 24hr POWER BACKUP.

REVISED SUBMISSION DRAWING

PROJECT: REVISED BUILDING PLAN OF MIX LAND USE COLONY (88% RESIDENTIAL COMPONENT & 12% COMMERCIAL COMPONENT) UNDER TRANSIT ORIENTED DEVELOPMENT (TOD) POLICY FOR THE AREA MEASURING 7.0553 ACRES (FALLING WITHIN TRANSITION ZONE) PART OF GROUP HOUSING COLONY MEASURING 13.078 ACRES (LICENCE NO. 127 OF 2012 DATED 27.12.2012) IN SECTOR- 105 GURUGRAM MANESAR URBAN COMPLEX BEING DEVELOPED BY SH. KANWAR SINGH & OTHERS IN COLLABORATION WITH 1000 TREES HOUSING PRIVATE LIMITED. (NON-RESIDENTIAL BUILDINGS)

DRAWING TITLE: TYPE-B TOWER-1 (G+34) TERRACE FLOOR PLAN OUT LEVEL PLAN

DEALT BY: SCALE: 1:100

CHECKED BY: DATE: 04-04-2023

THROUGH: AUTHORIZED SIGNATORY

DRG. NO. AR-B-32

SHEET NO. 11/22

OWNER'S SIGN: ARCHITECT'S SIGN: