




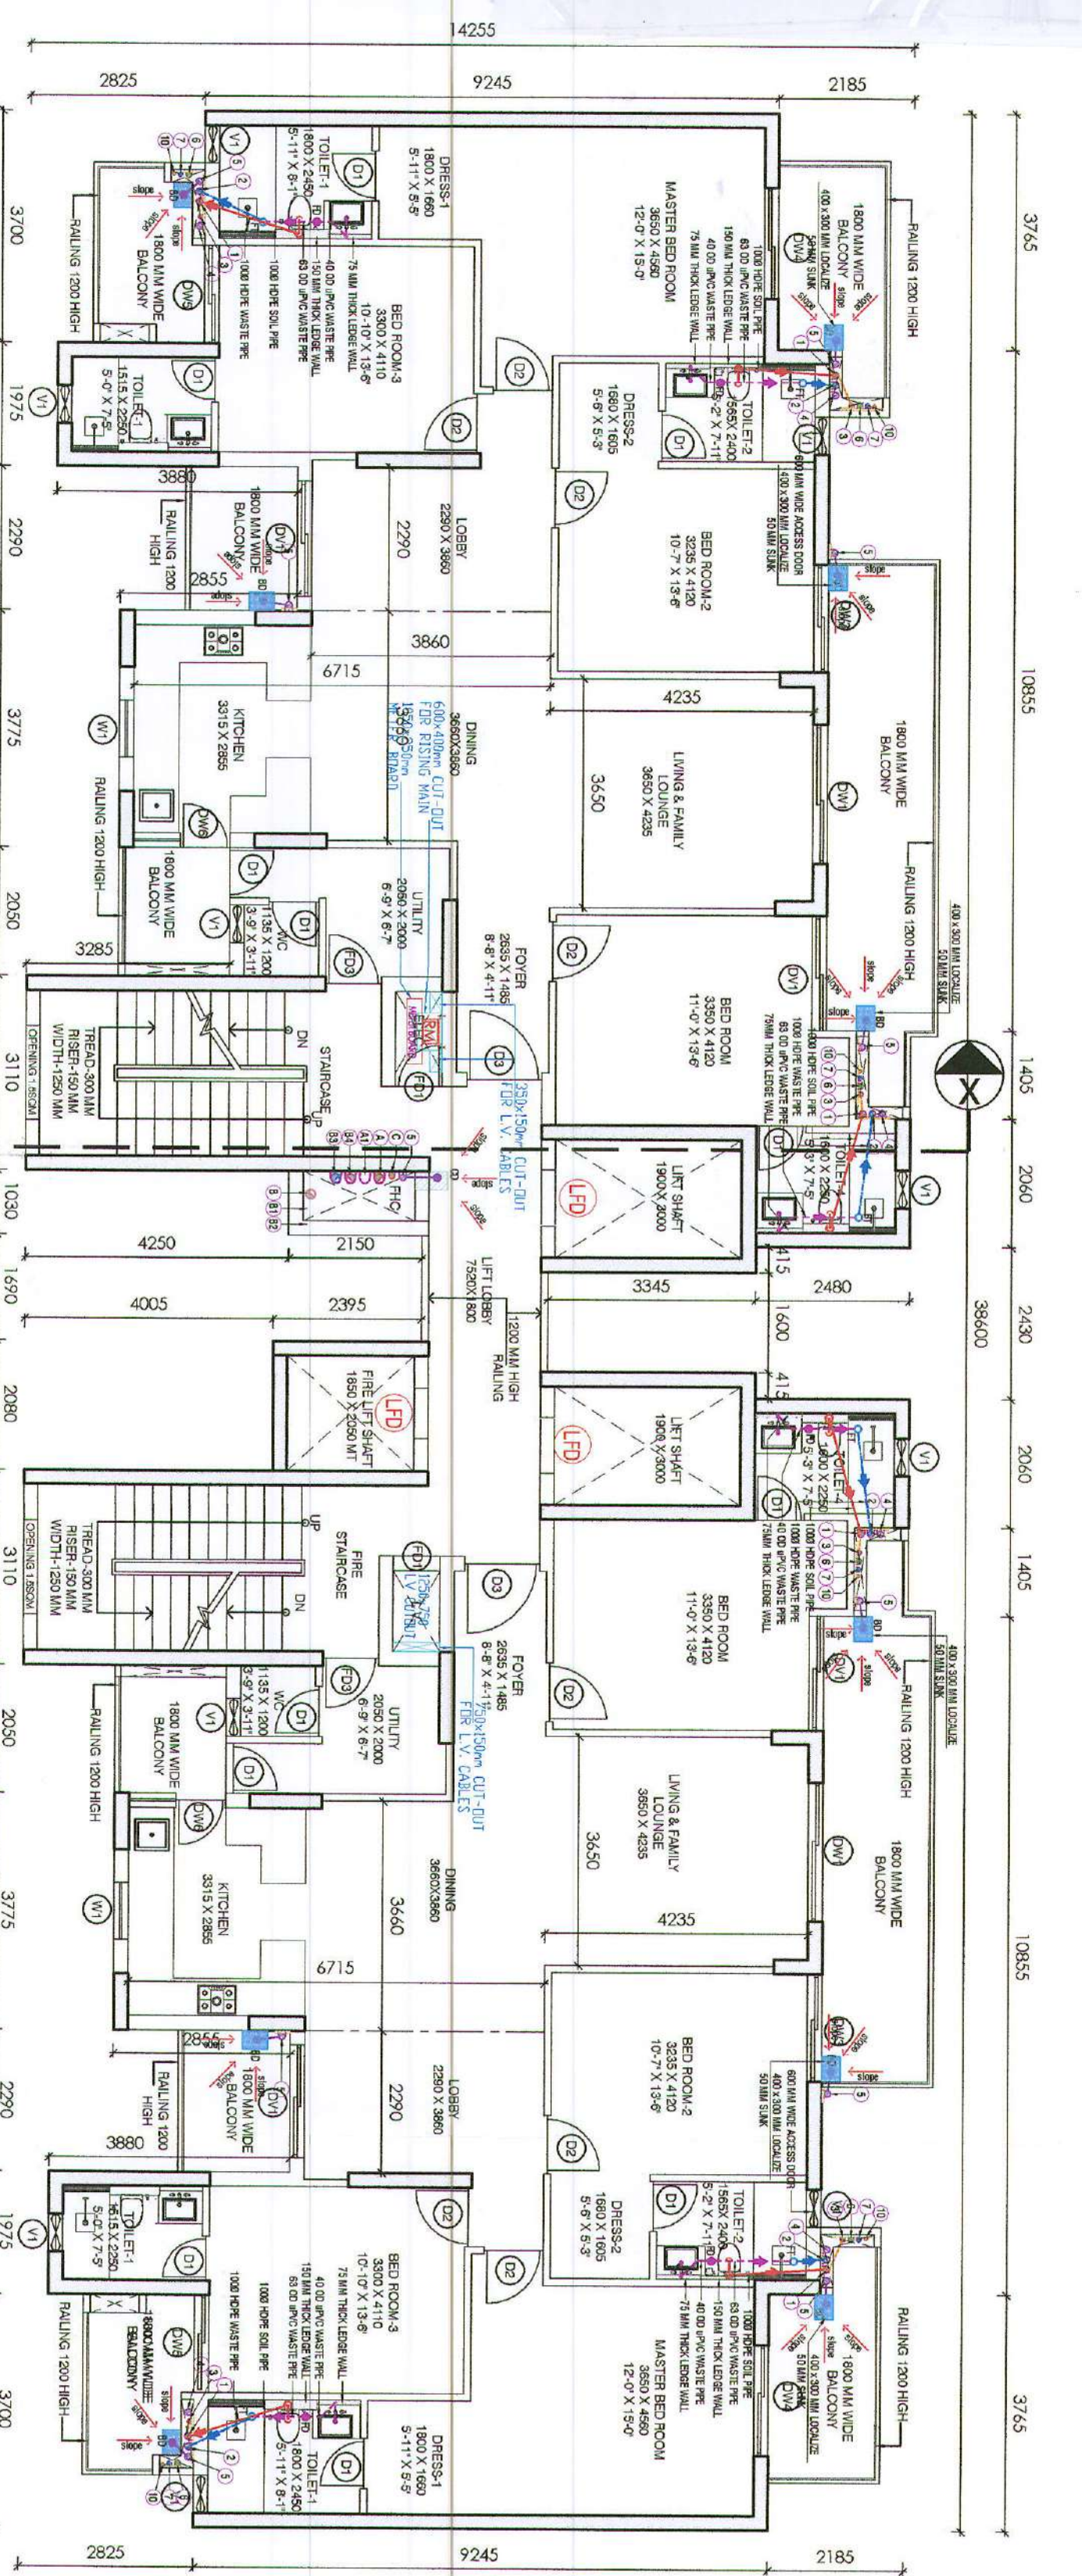


TYPE-A TOWER-2 & 3
TYPICAL FLOOR PLAN
2ND-20TH (2ND-20 TH & 31ST-35TH FLOOR)
LVL. -8000 TO -59950 MM LVL. -65950 TO -47900 MM &
LVL. -16400 MM TO +10500 MM

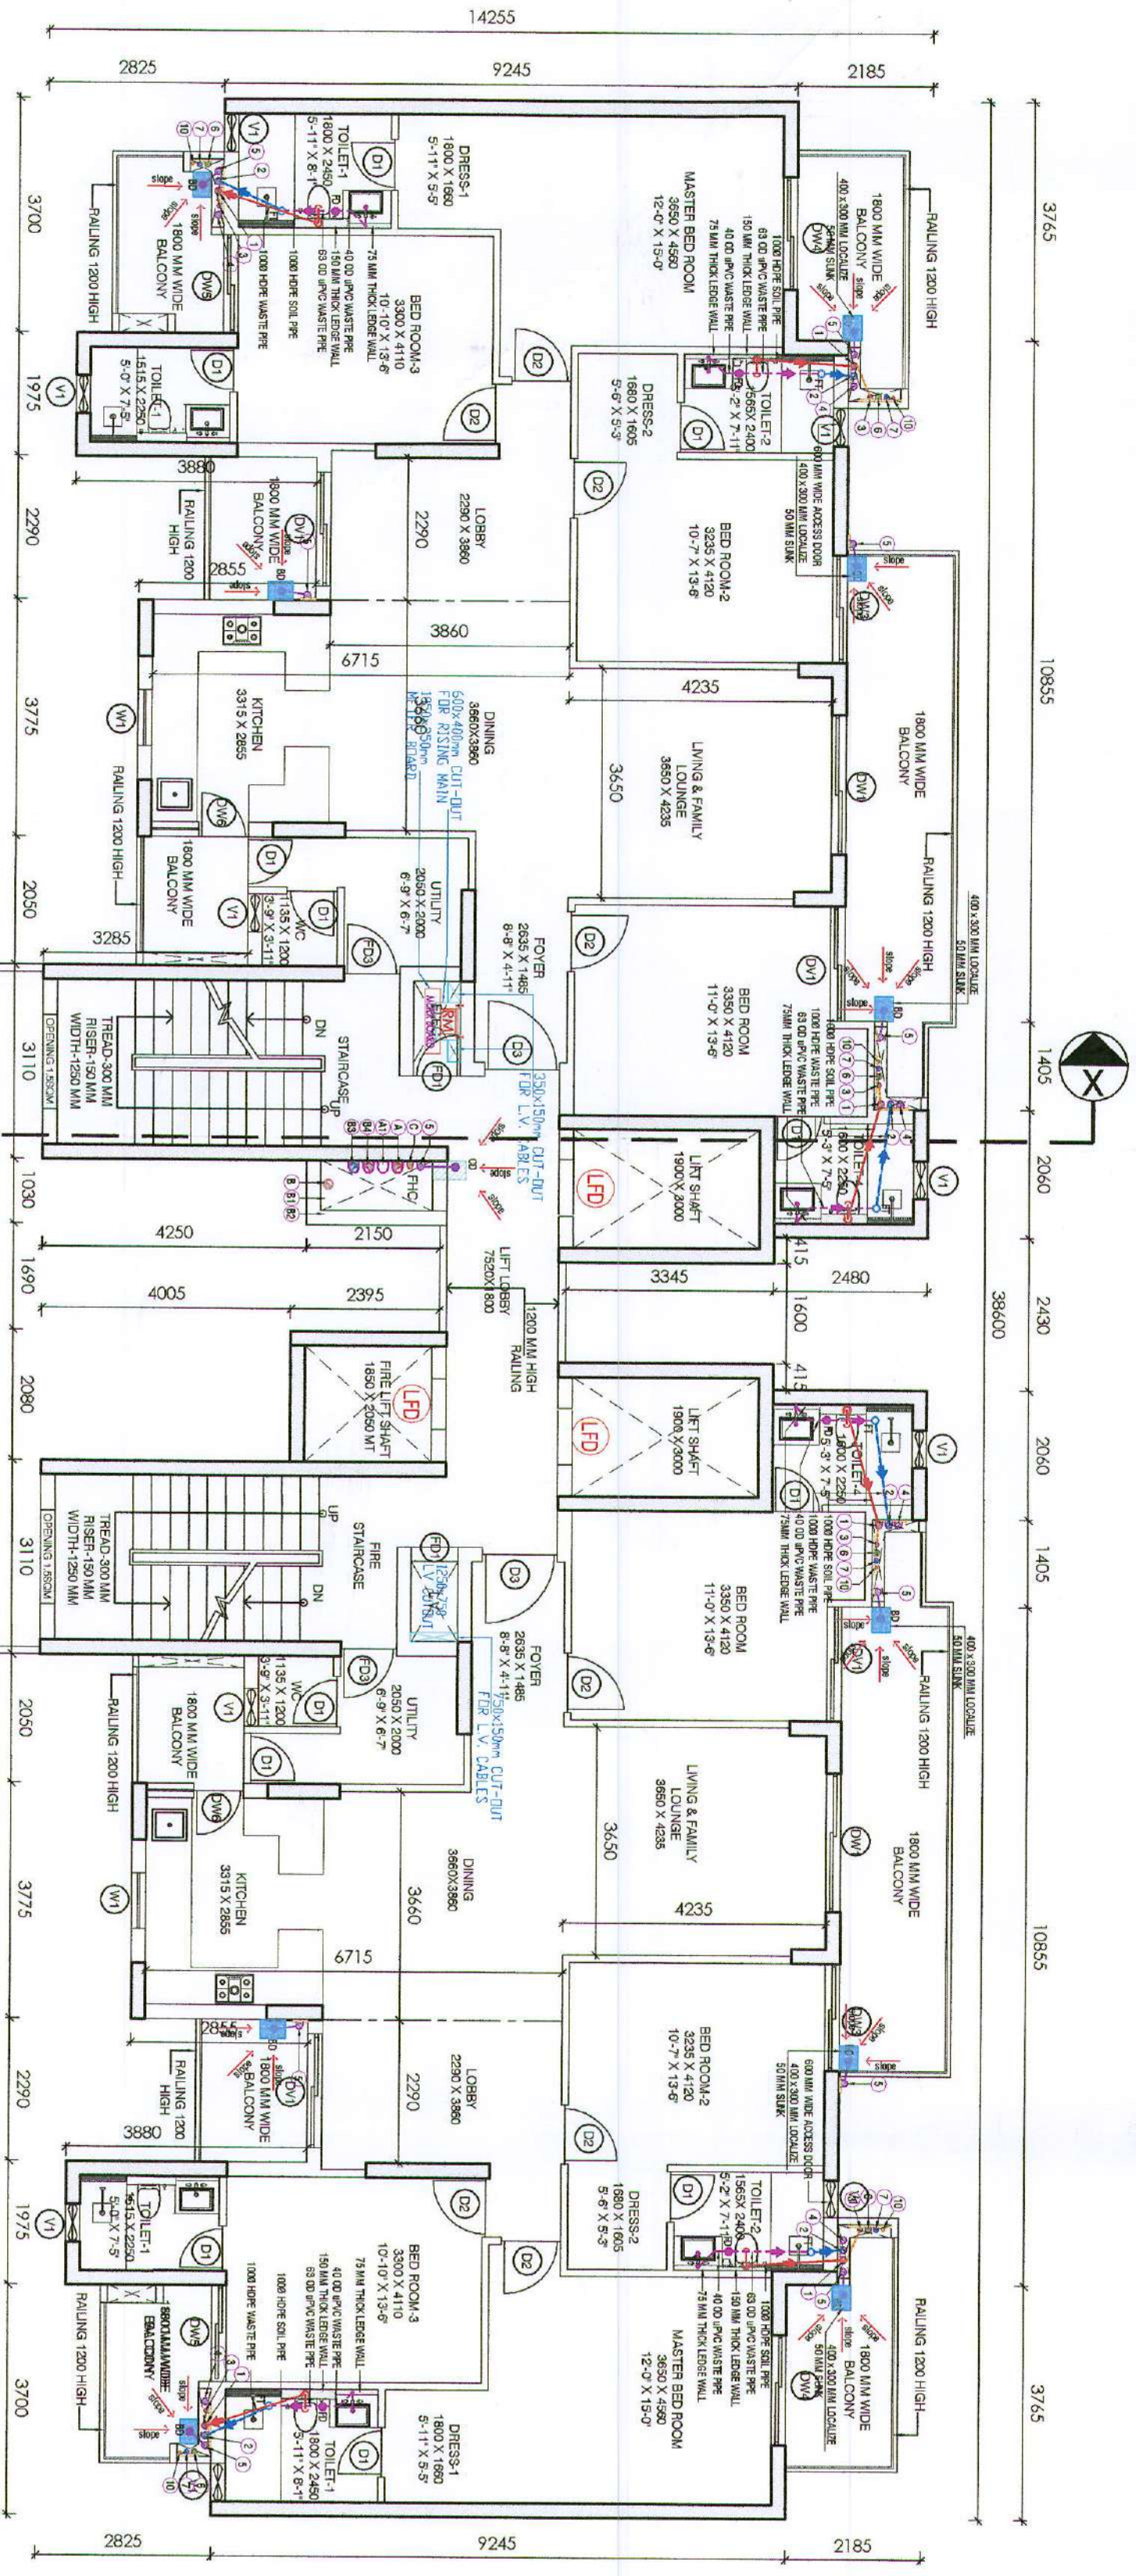


TYPE-A TOWER-2 & 3
TYPICAL FLOOR PLAN
21ST-30TH FLOOR
LVL. -65950 TO -59950 MM LVL. -65950 TO -47900 MM &
LVL. -16400 MM TO +10500 MM

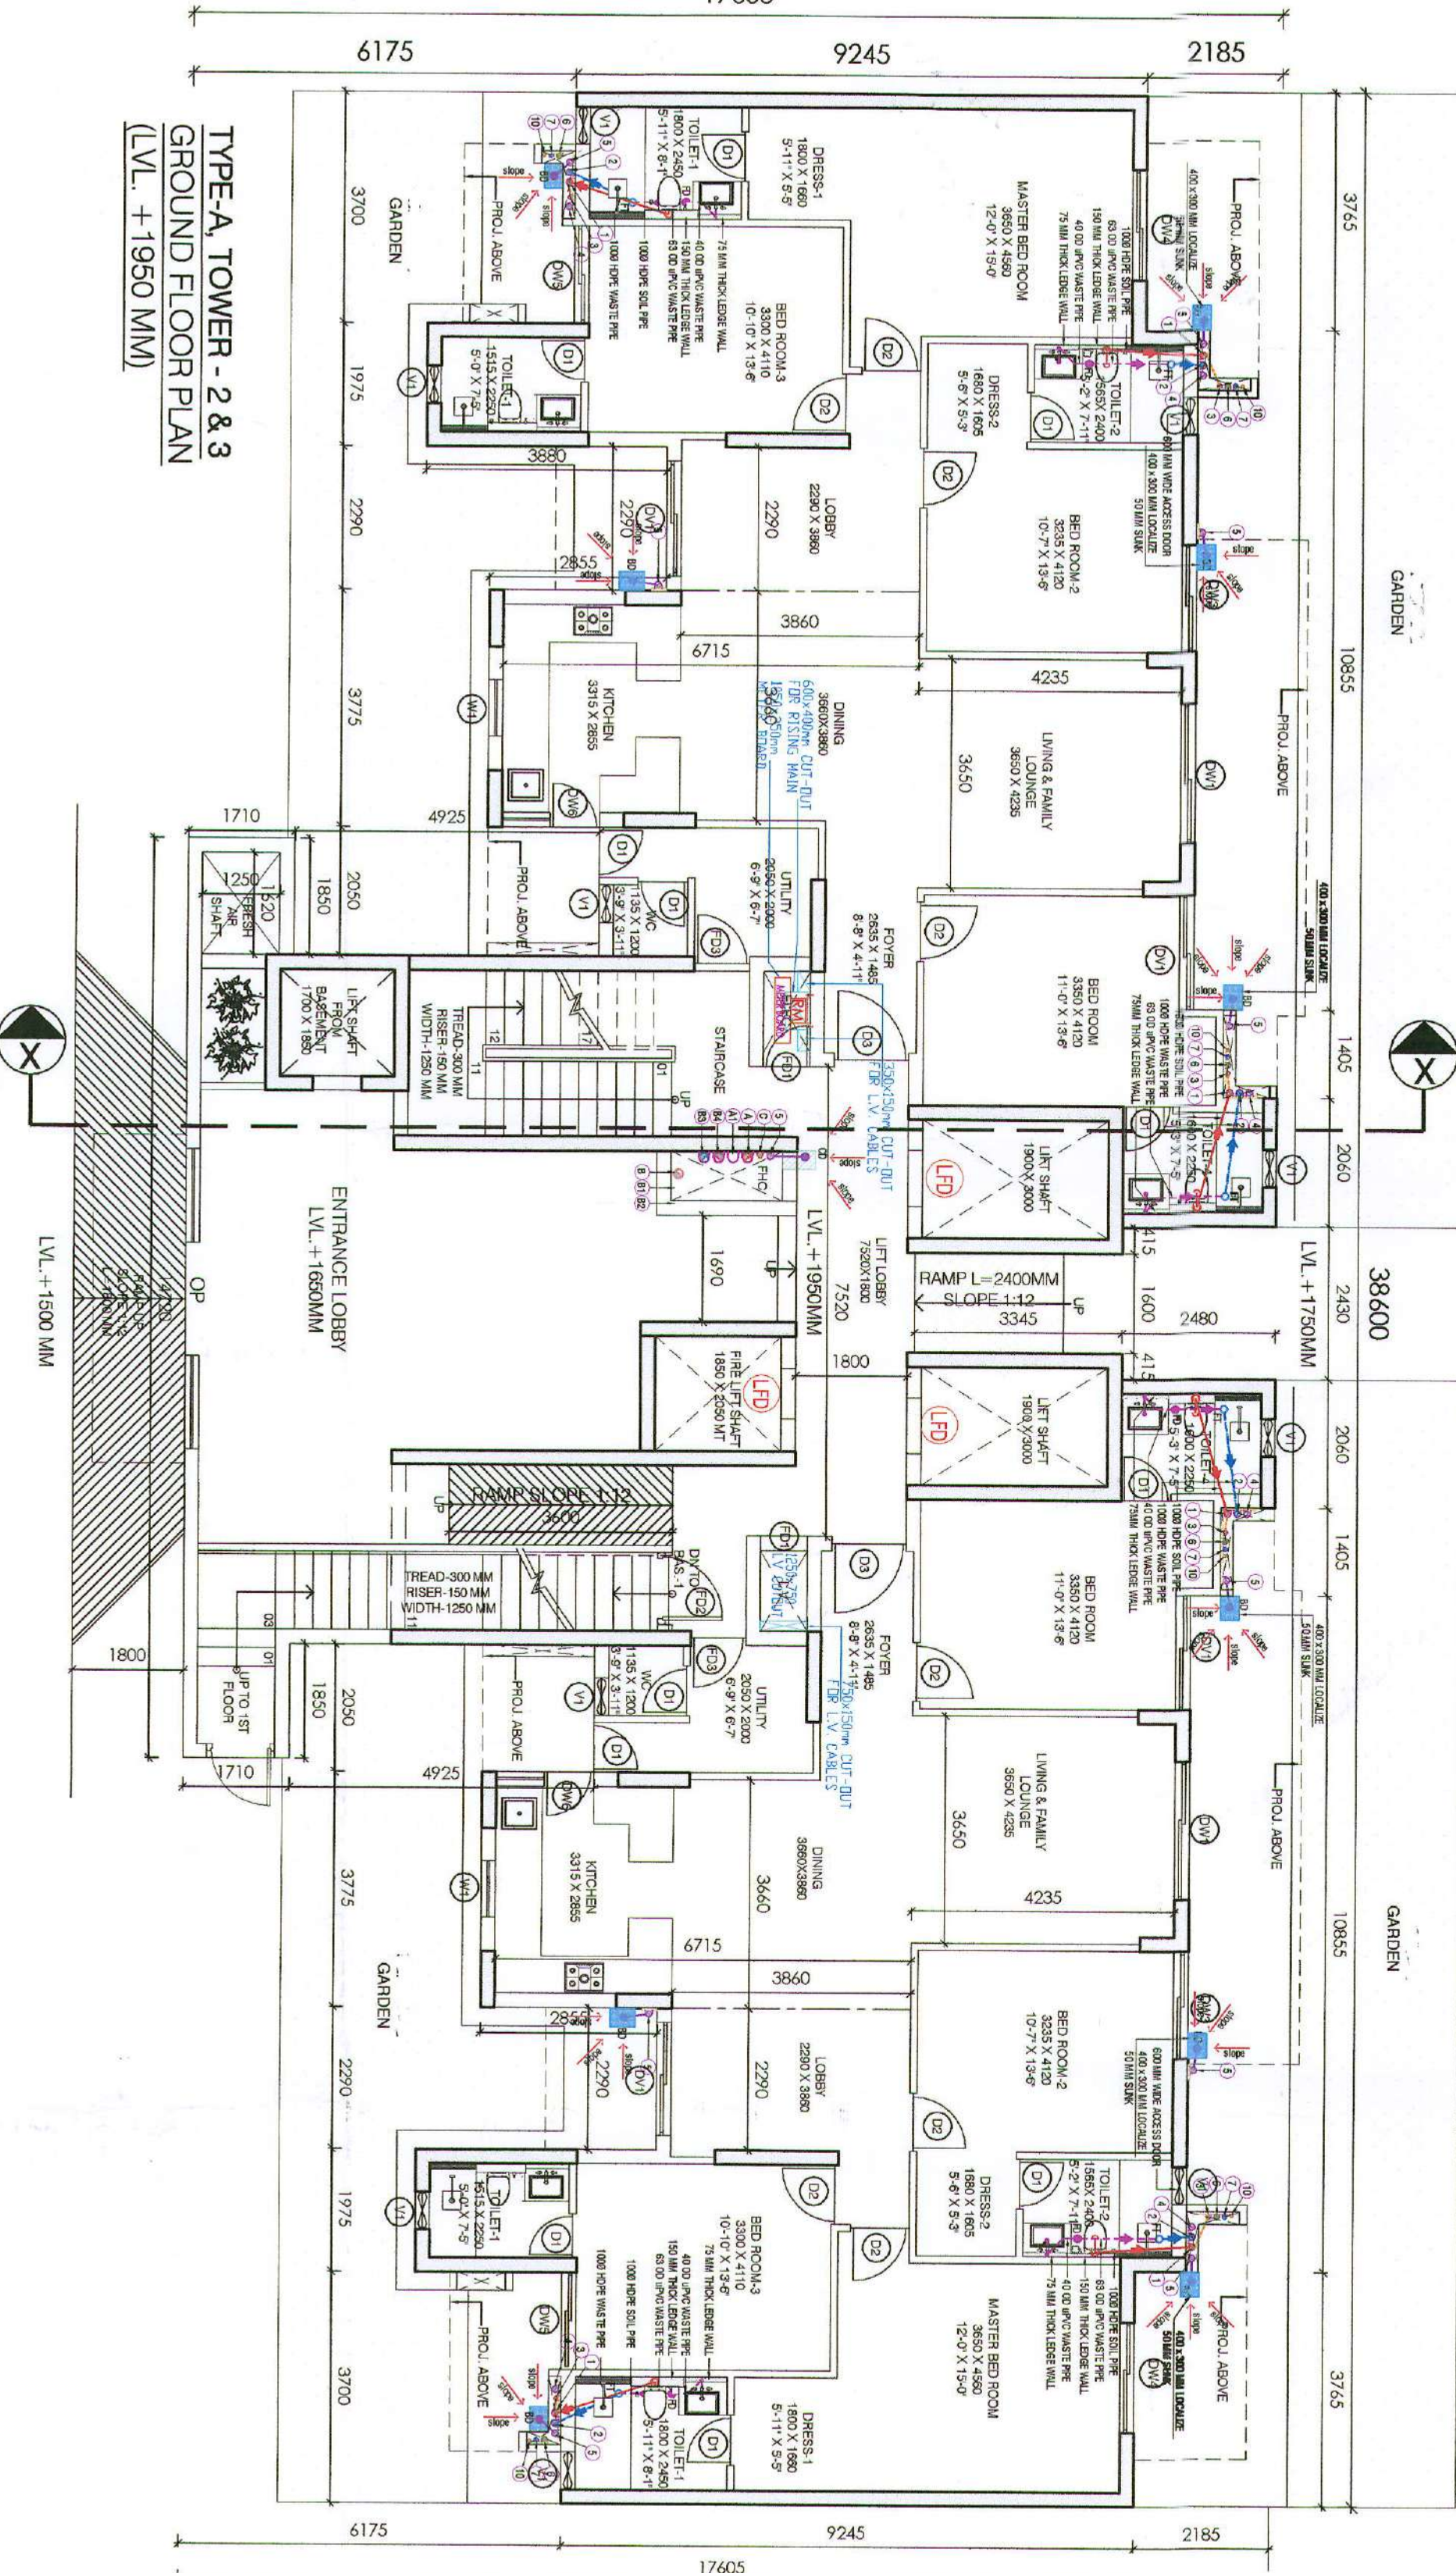


TYPE-A TOWER-2 & 3
GROUND FLOOR PLAN
LVL. -11950 MM

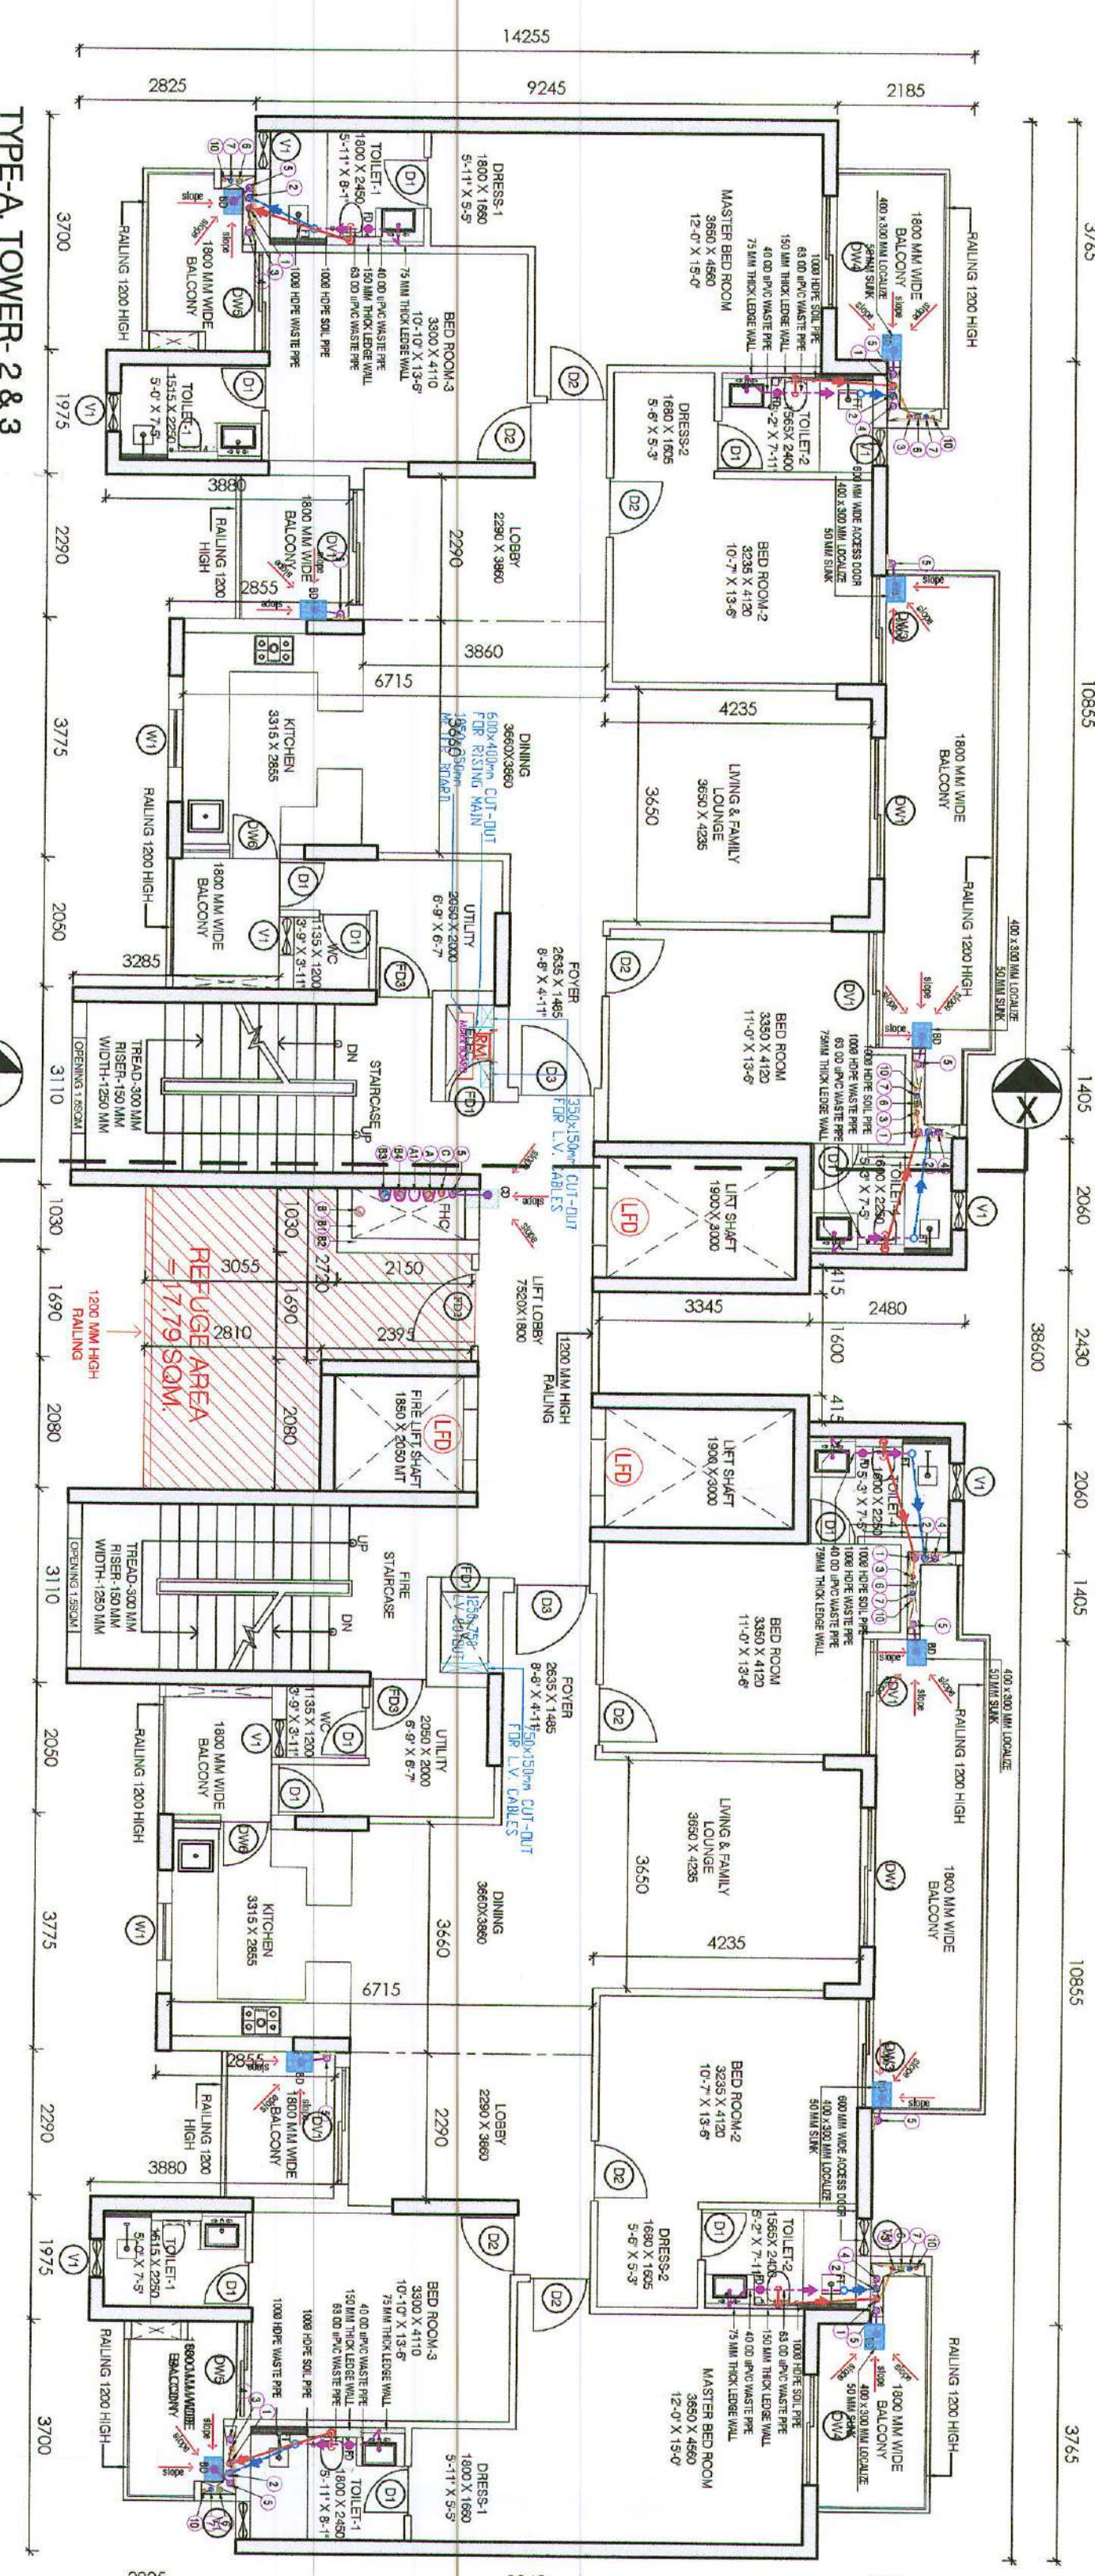

TYPE-A TOWER-2 & 3
REFUGE TERRACE FLOOR PLAN
21ST & 30TH FLOOR
LVL. -65950 & 50950 MM

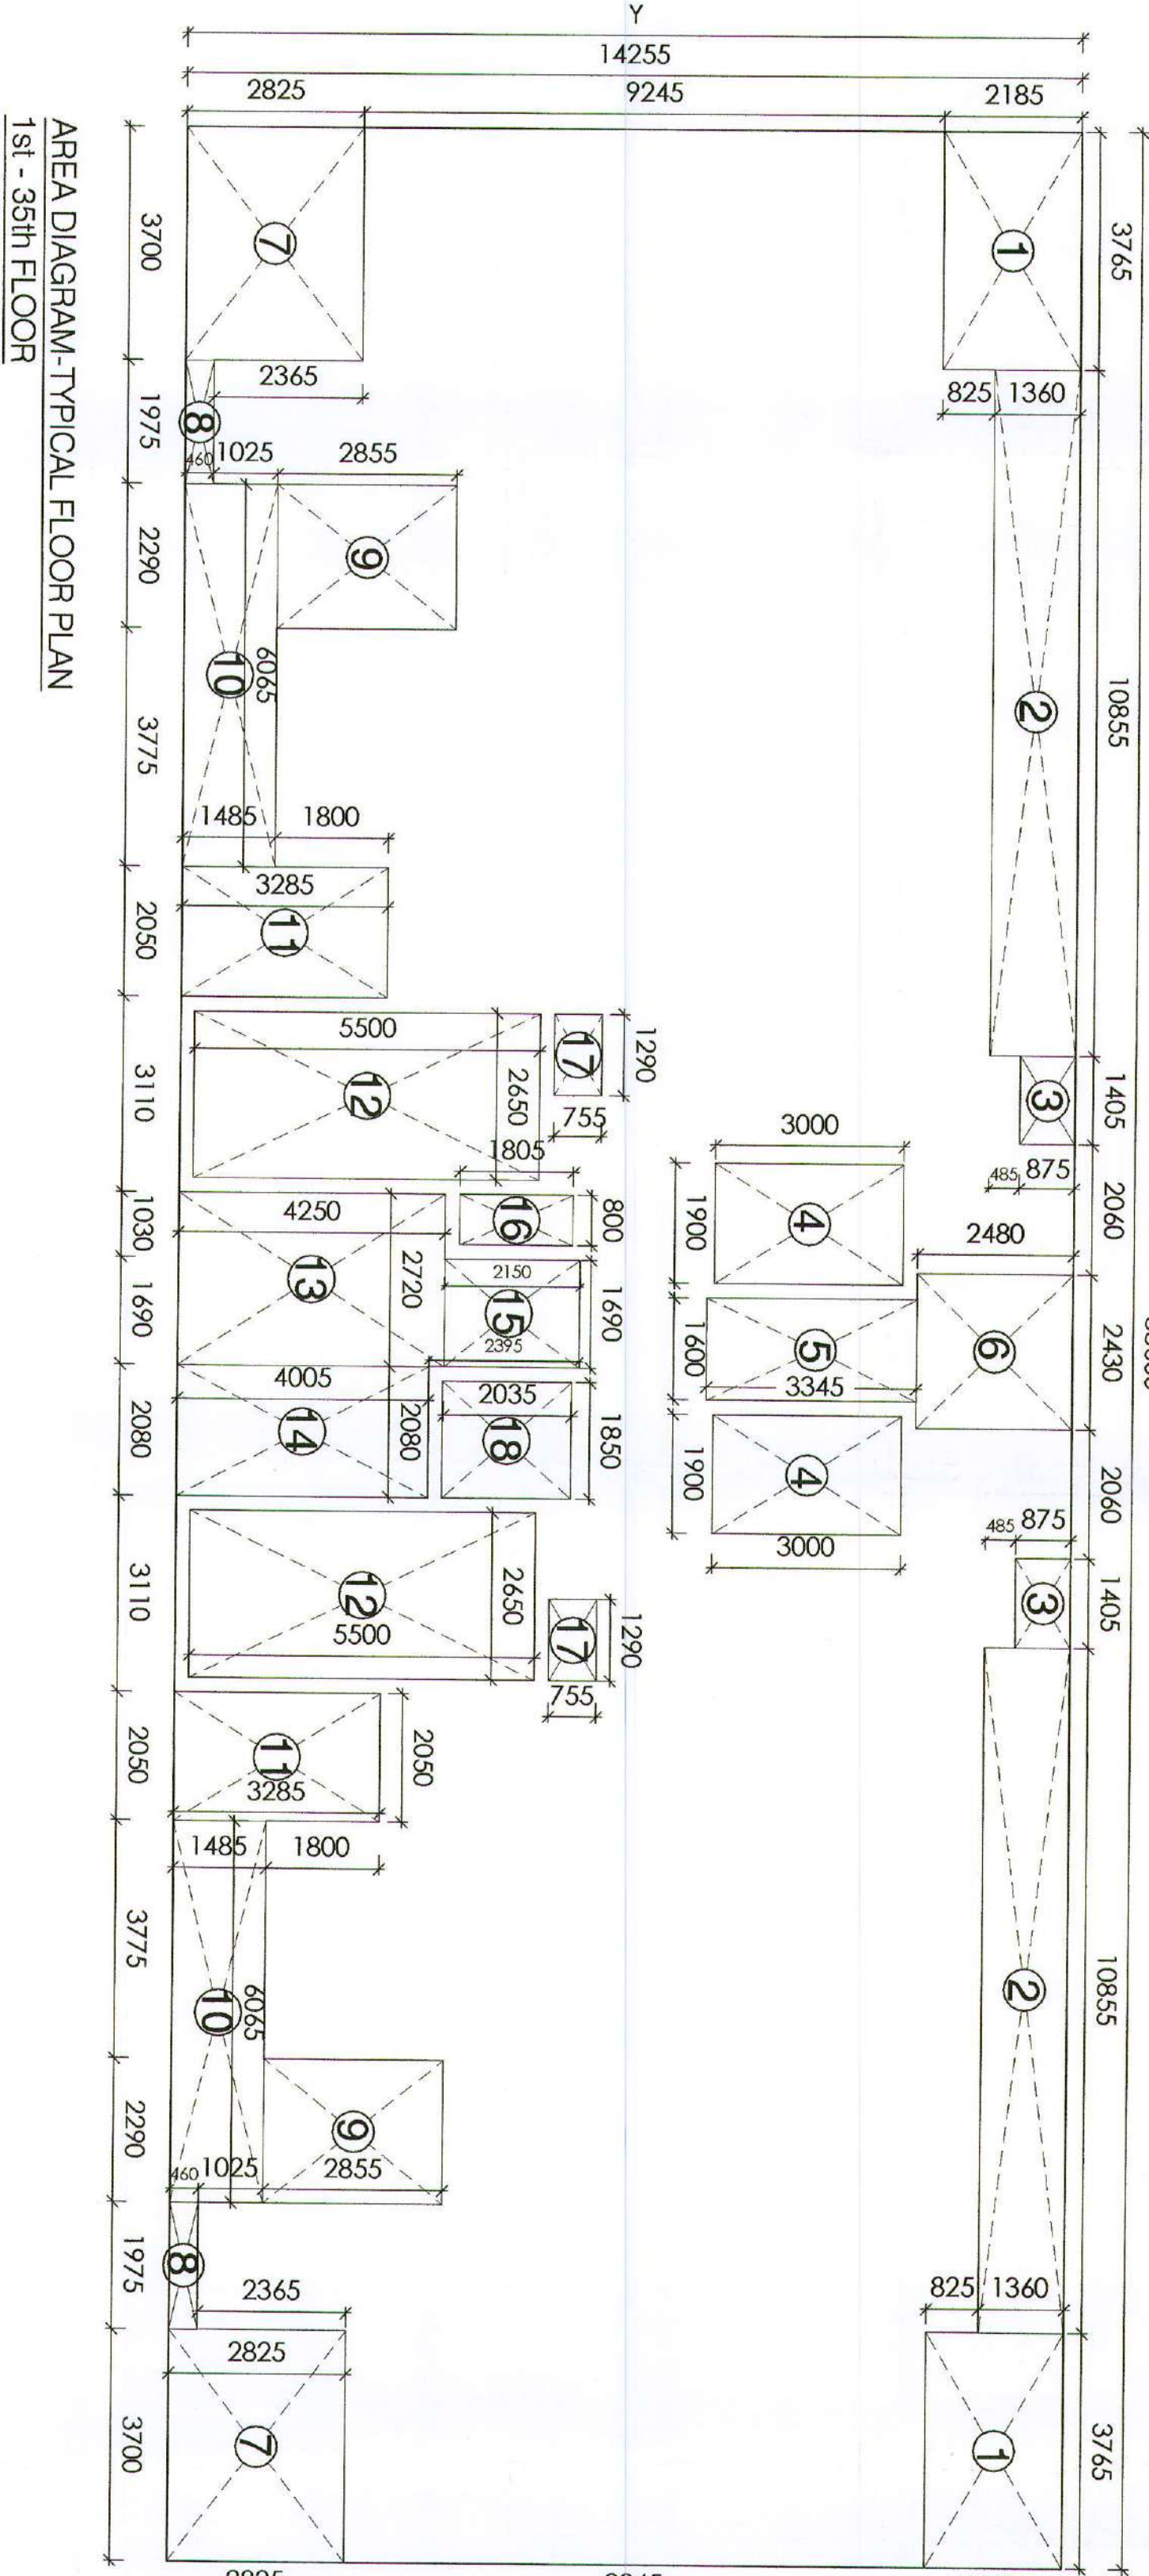

AREA DIAGRAM-TYPICAL FLOOR PLAN
181-35TH FLOOR

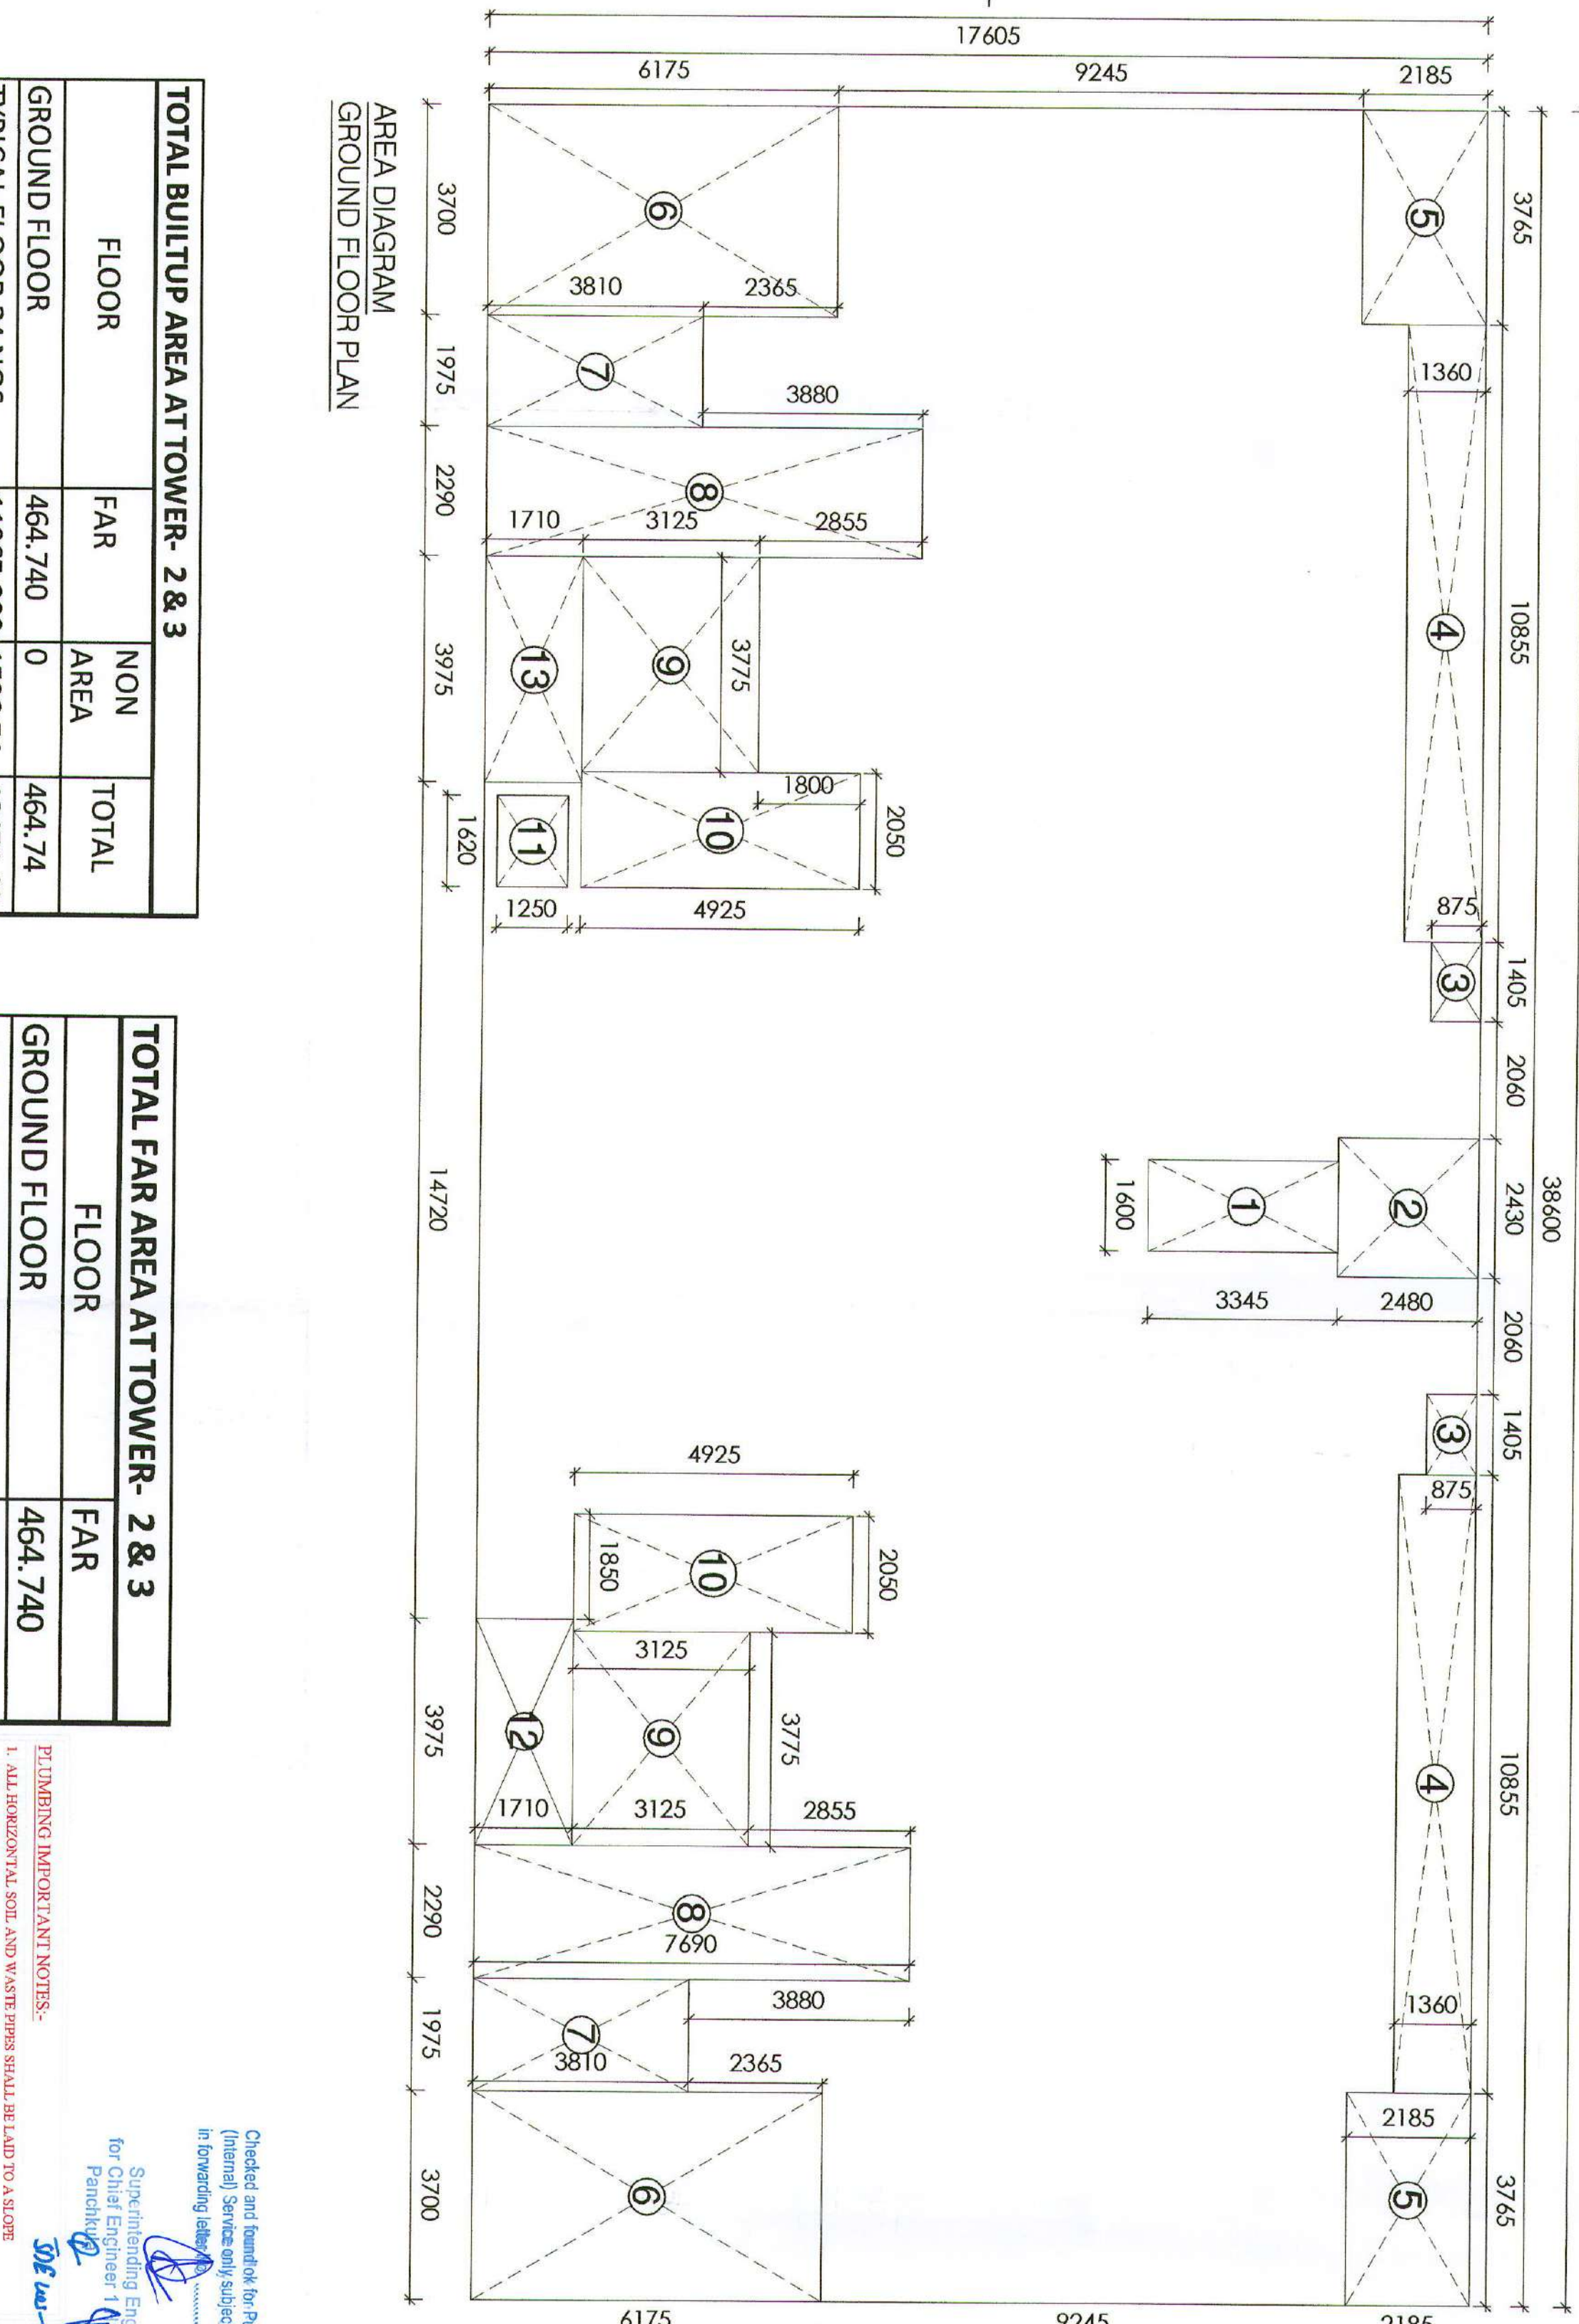

AREA DIAGRAM
GROUND FLOOR PLAN

TOTAL BUILTUP AREA AT TOWER- 2 & 3		
FLOOR	FAR	NON
GROUND FLOOR	464.740	0
TYPICAL FLOOR 34 NOS.	11965.280	1506.54
MULTI/M.ROOM & TANKS	156.92	156.92
TOTAL	14093.48	
TOTAL NOS. OF TOWER-2	28186.96	

TOTAL FAR AREA AT TOWER- 2 & 3		
FLOOR	FAR	
GROUND FLOOR	464.740	
TYPICAL FLOOR 34 NOS.	11965.280	
TOTAL	12430.020	
TOTAL NOS. OF TOWER-2		

GROUND FLOOR AREA			
S.NO.	LENGTH	BREADTH	NO.
1	1.600	3.345	1
2	2.430	2.480	1
3	1.405	0.975	2
4	4.10555	1.960	2
5	3.705	2.185	2
6	5.320	6.175	2
7	8.1230	2.780	2
8	9.1275	3.125	2
9	10.260	4.925	2
10	11.320	1.250	1
11	12.395	1.710	1
12	13.975	1.710	1
TOTAL			214.80

TYPICAL FLOOR FAR AREA (1ST TO 35TH FL.)			
S.NO.	LENGTH	BREADTH	NO.
1	1.600	3.345	1
2	2.430	2.480	1
3	1.405	0.975	2
4	4.10555	1.960	2
5	3.705	2.185	2
6	5.320	6.175	2
7	8.1230	2.780	2
8	9.1275	3.125	2
9	10.260	4.925	2
10	11.320	1.250	1
11	12.395	1.710	1
12	13.975	1.710	1
TOTAL			214.80

FLOOR AREA - ADDITION AREA (A) - DEDUCTION AREA (B)			
S.NO.	LENGTH	BREADTH	NO.
1	1.600	3.345	1
2	2.430	2.480	1
3	1.405	0.975	2
4	4.10555	1.960	2
5	3.705	2.185	2
6	5.320	6.175	2
7	8.1230	2.780	2
8	9.1275	3.125	2
9	10.260	4.925	2
10	11.320	1.250	1
11	12.395	1.710	1
12	13.975	1.710	1
TOTAL			214.80

TYPICAL FLOOR NON FAR AREA (1ST TO 35TH FL.)			
S.NO.	LENGTH	BREADTH	NO.
1	1.600	3.345	1
2	2.430	2.480	1
3	1.405	0.975	2
4	4.10555	1.960	2
5	3.705	2.185	2
6	5.320	6.175	2
7	8.1230	2.780	2
8	9.1275	3.125	2
9	10.260	4.925	2
10	11.320	1.250	1
11	12.395	1.710	1
12	13.975	1.710	1
TOTAL			214.80

TOTAL TYPICAL FLOOR FAR AREA			
351.92	+	41.31	396.23

PROPOSED REFUGE AREA			
S.NO.	LENGTH	BREADTH	NO.
1	1.600	3.345	1
2	2.430	2.480	1
3	1.405	0.975	2
4	4.10555	1.960	2
5	3.705	2.185	2
6	5.320	6.175	2
7	8.1230	2.780	2
8	9.1275	3.125	2
9	10.260	4.925	2
10	11.320	1.250	1
11	12.395	1.710	1
12	13.975	1.710	1
TOTAL			214.80

REVISOR'S SIGNATURE			
DATE	04-04-2023	SHEET NO.	06/22
THROUGH	AUTHORIZED SIGNATORY	DRG. NO.	AR-A-2.1
REVISOR	ARCHITECT'S SIGN	DATE	04-04-2023

REVISOR'S SIGNATURE			
DATE	04-04-2023	SHEET NO.	06/22
THROUGH	AUTHORIZED SIGNATORY	DRG. NO.	AR-A-2.1
REVISOR	ARCHITECT'S SIGN	DATE	04-04-2023

