
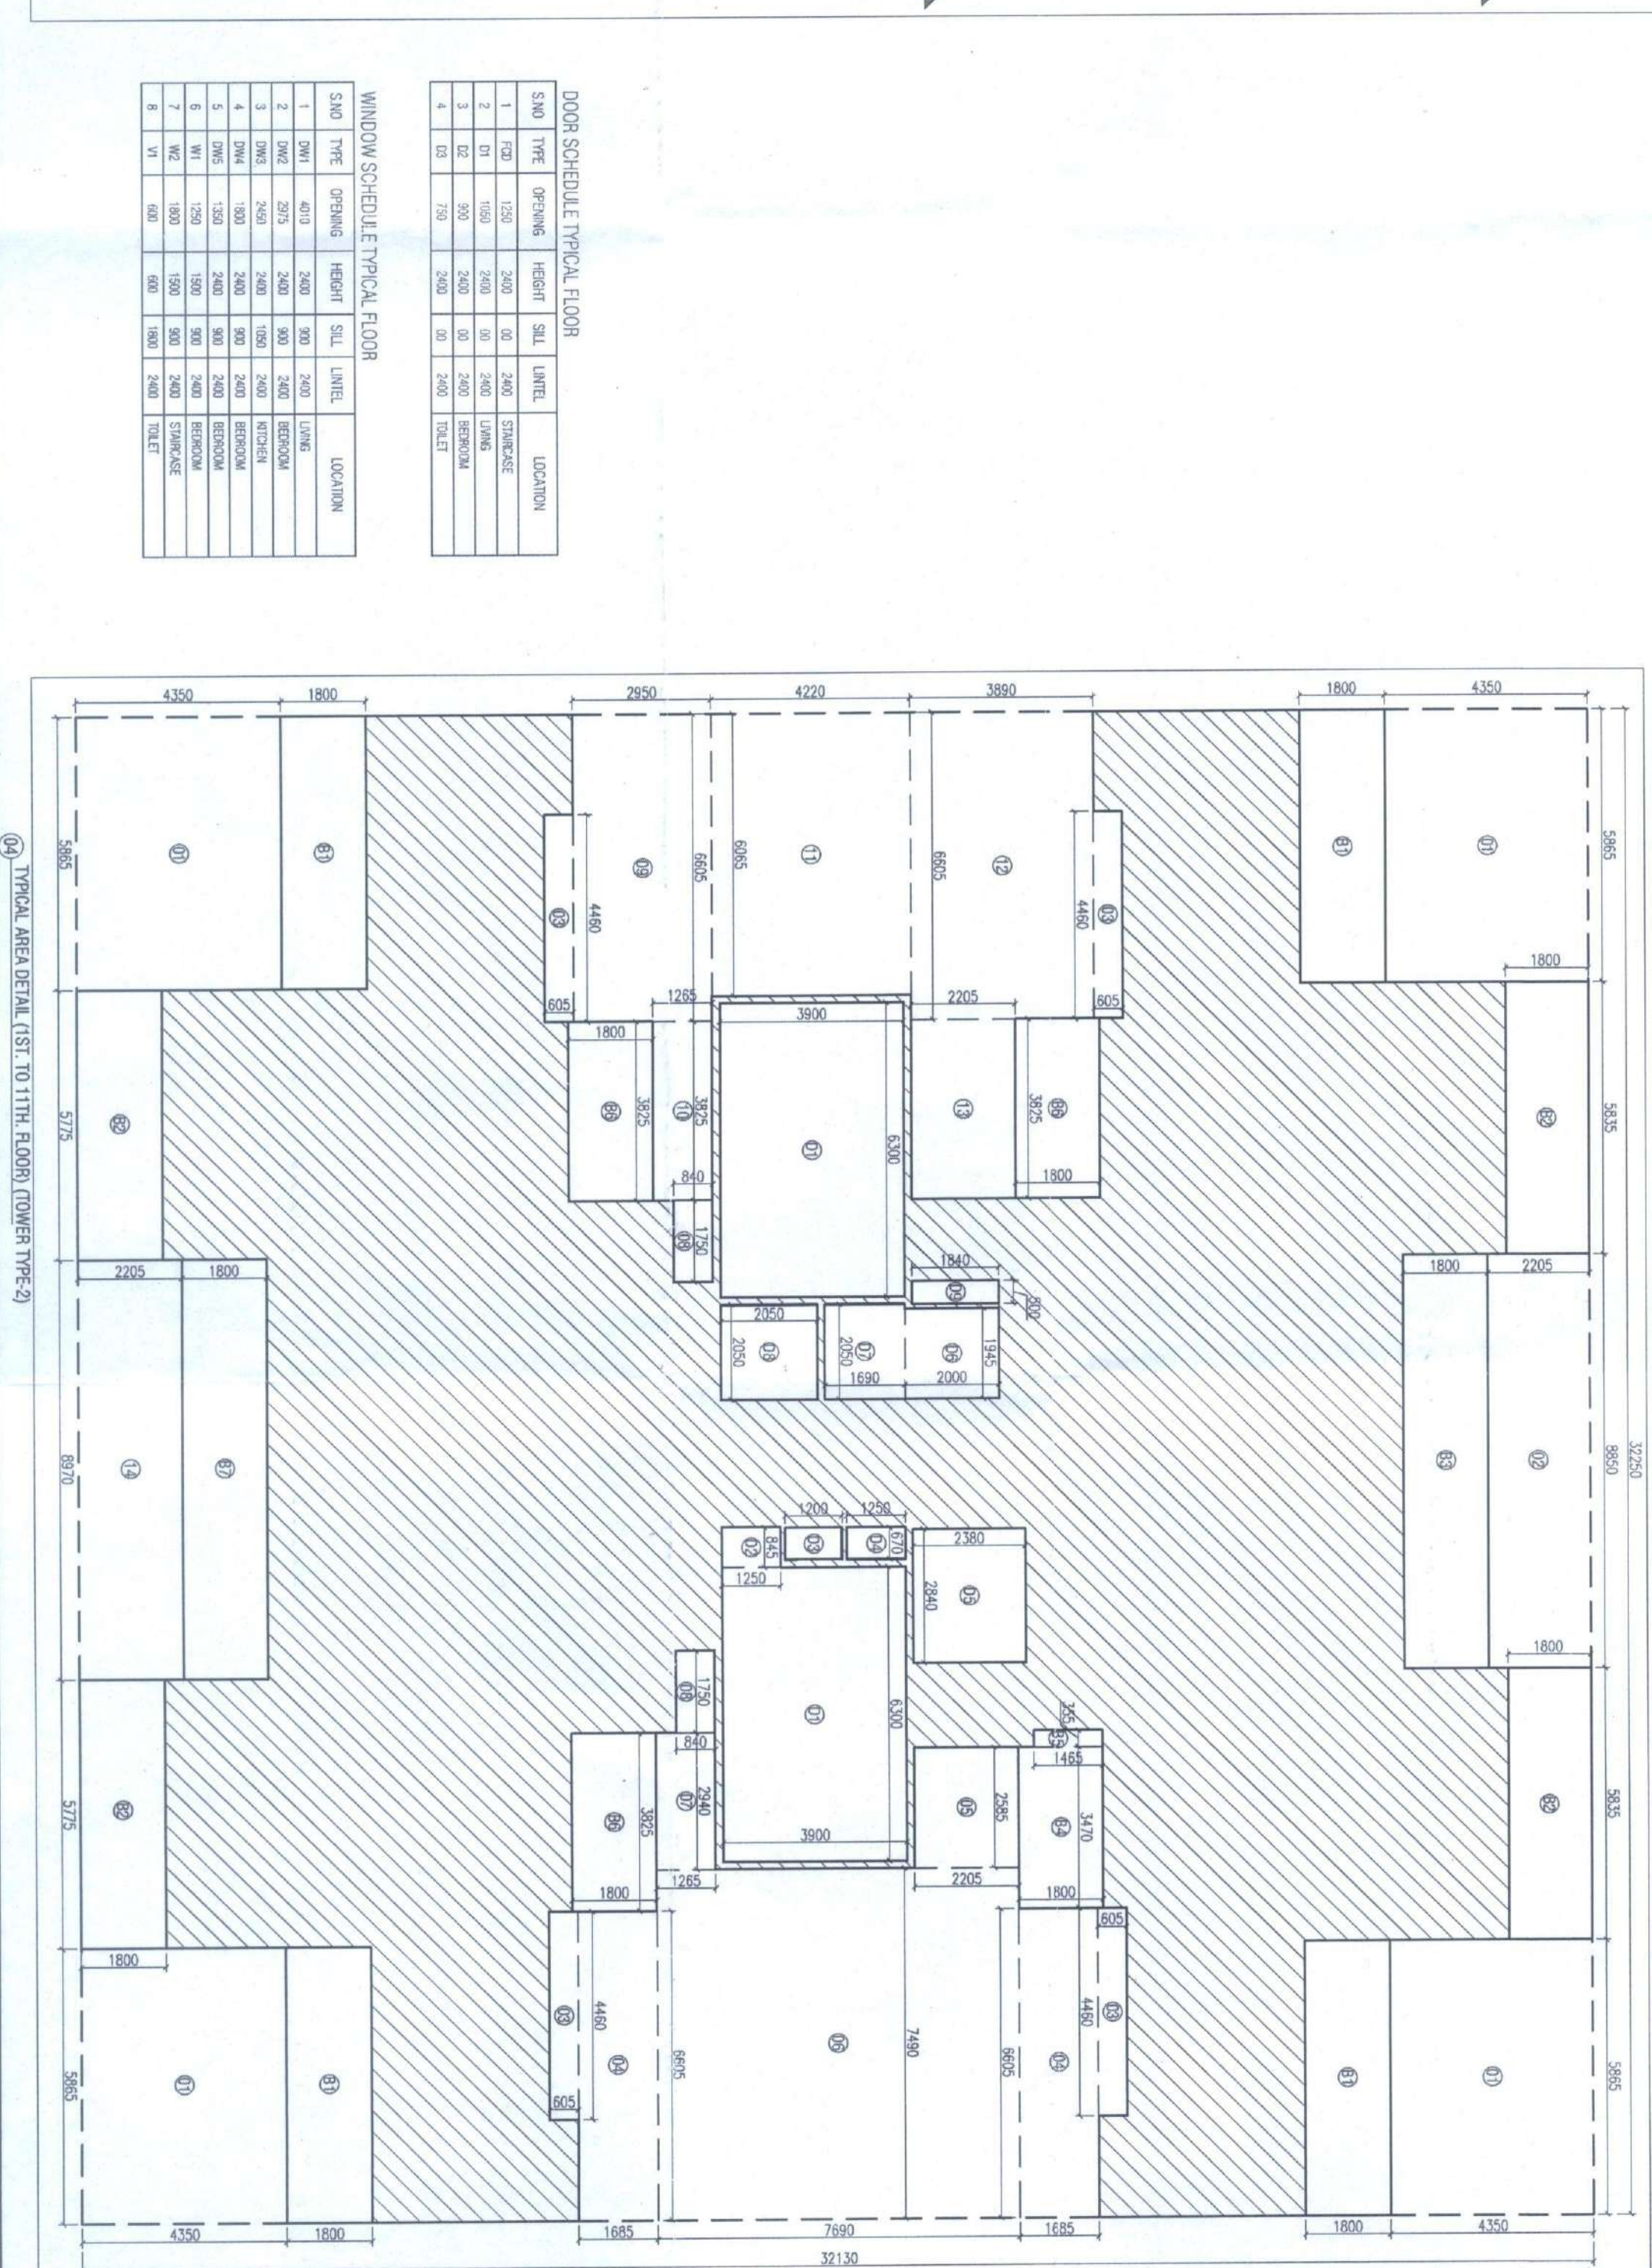
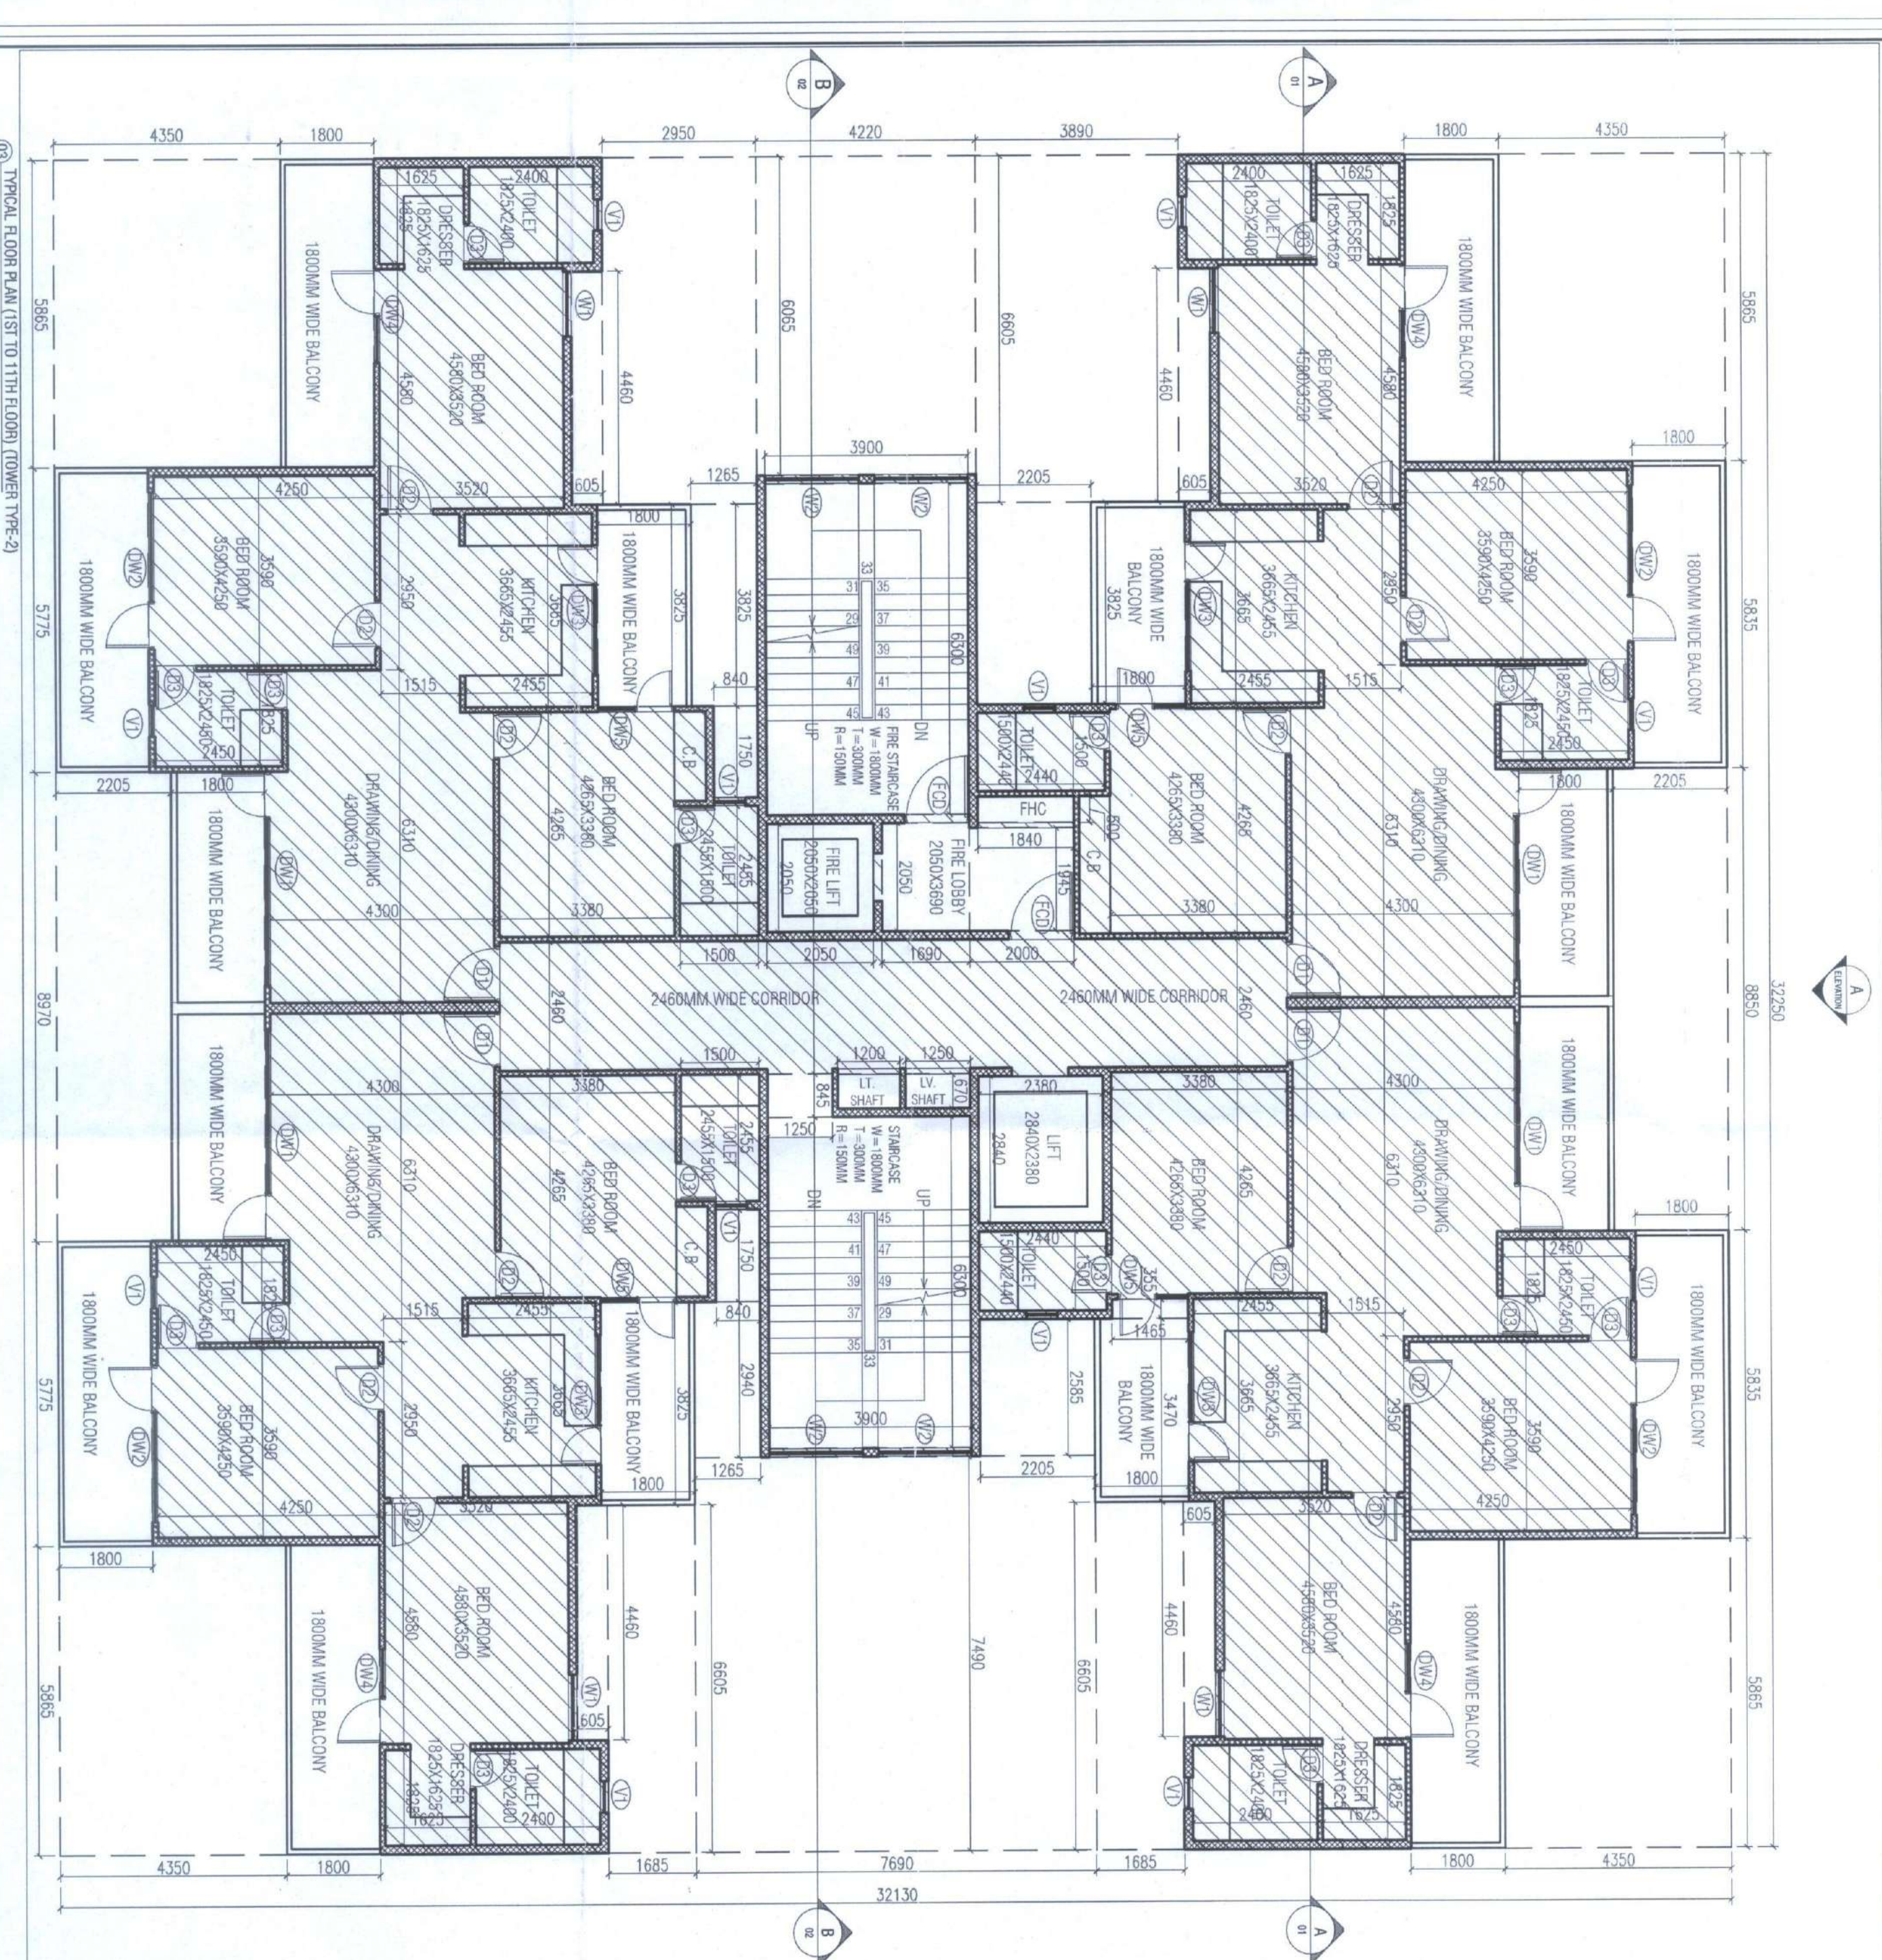


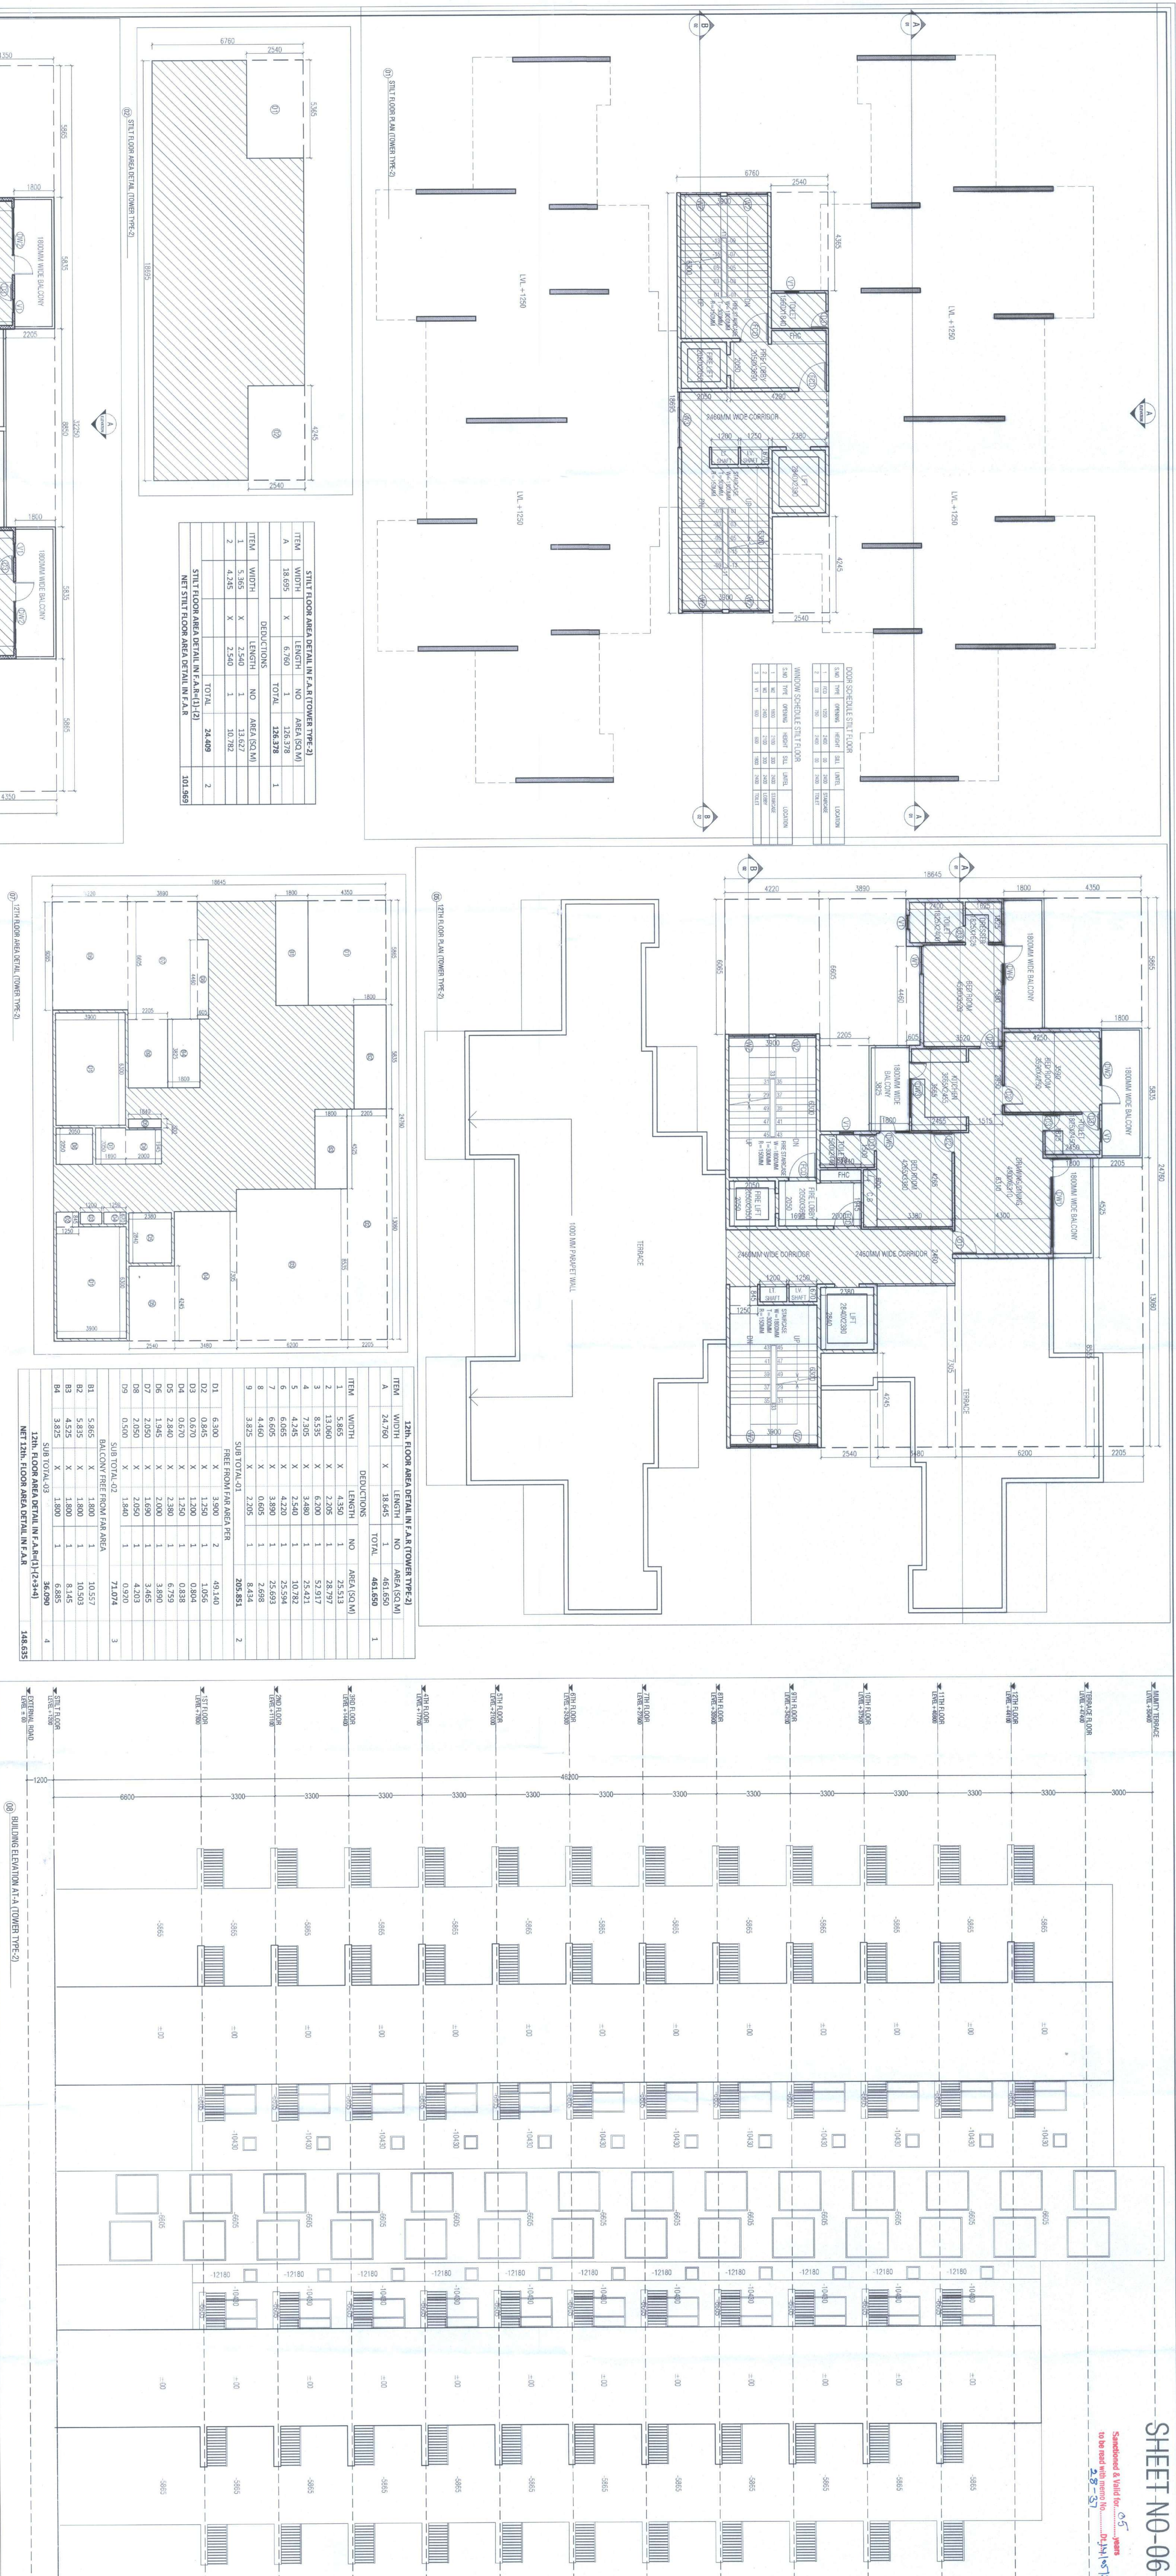

TYPICAL FLOOR AREA DETAIL IN F.A. (TOWER TYPE-2)				
ITEM	WIDTH	LENGTH	NO	AREA (SQ.M)
A	3.250	X	12.120	39.384
DEDUCTIONS				108.119
TOTAL				147.503

TYPICAL FLOOR AREA DETAIL IN F.A. (TOWER TYPE-2)				
ITEM	WIDTH	LENGTH	NO	AREA (SQ.M)
A	3.250	X	12.120	39.384
DEDUCTIONS				108.119
TOTAL				147.503

TYPICAL FLOOR AREA DETAIL IN F.A. (TOWER TYPE-2)				
ITEM	WIDTH	LENGTH	NO	AREA (SQ.M)
A	3.250	X	12.120	39.384
DEDUCTIONS				108.119
TOTAL				147.503

TYPICAL FLOOR AREA DETAIL IN F.A. (TOWER TYPE-2)				
ITEM	WIDTH	LENGTH	NO	AREA (SQ.M)
A	3.250	X	12.120	39.384
DEDUCTIONS				108.119
TOTAL				147.503

CLIENT: HL RESIDENCY (PROP)
PROJECT: PLOT No. 3, SECTOR - 30 B PHASE II, INDUSTRIAL MODAL TOWNSHIP, ROHTAK, HARYANA
DRAWING TITLE: FLOOR PLAN ELEVATION & AREA DIAGRAM (TOWER TYPE-2)
SCALE: 1:100
DATE: 28.04.2024
DRAWN BY: [Signature]
CHECK BY: [Signature]
GENERAL NOTES: 1. ALL DIMENSIONS ARE IN MILLIMETERS UNLESS NOTED OTHERWISE.