
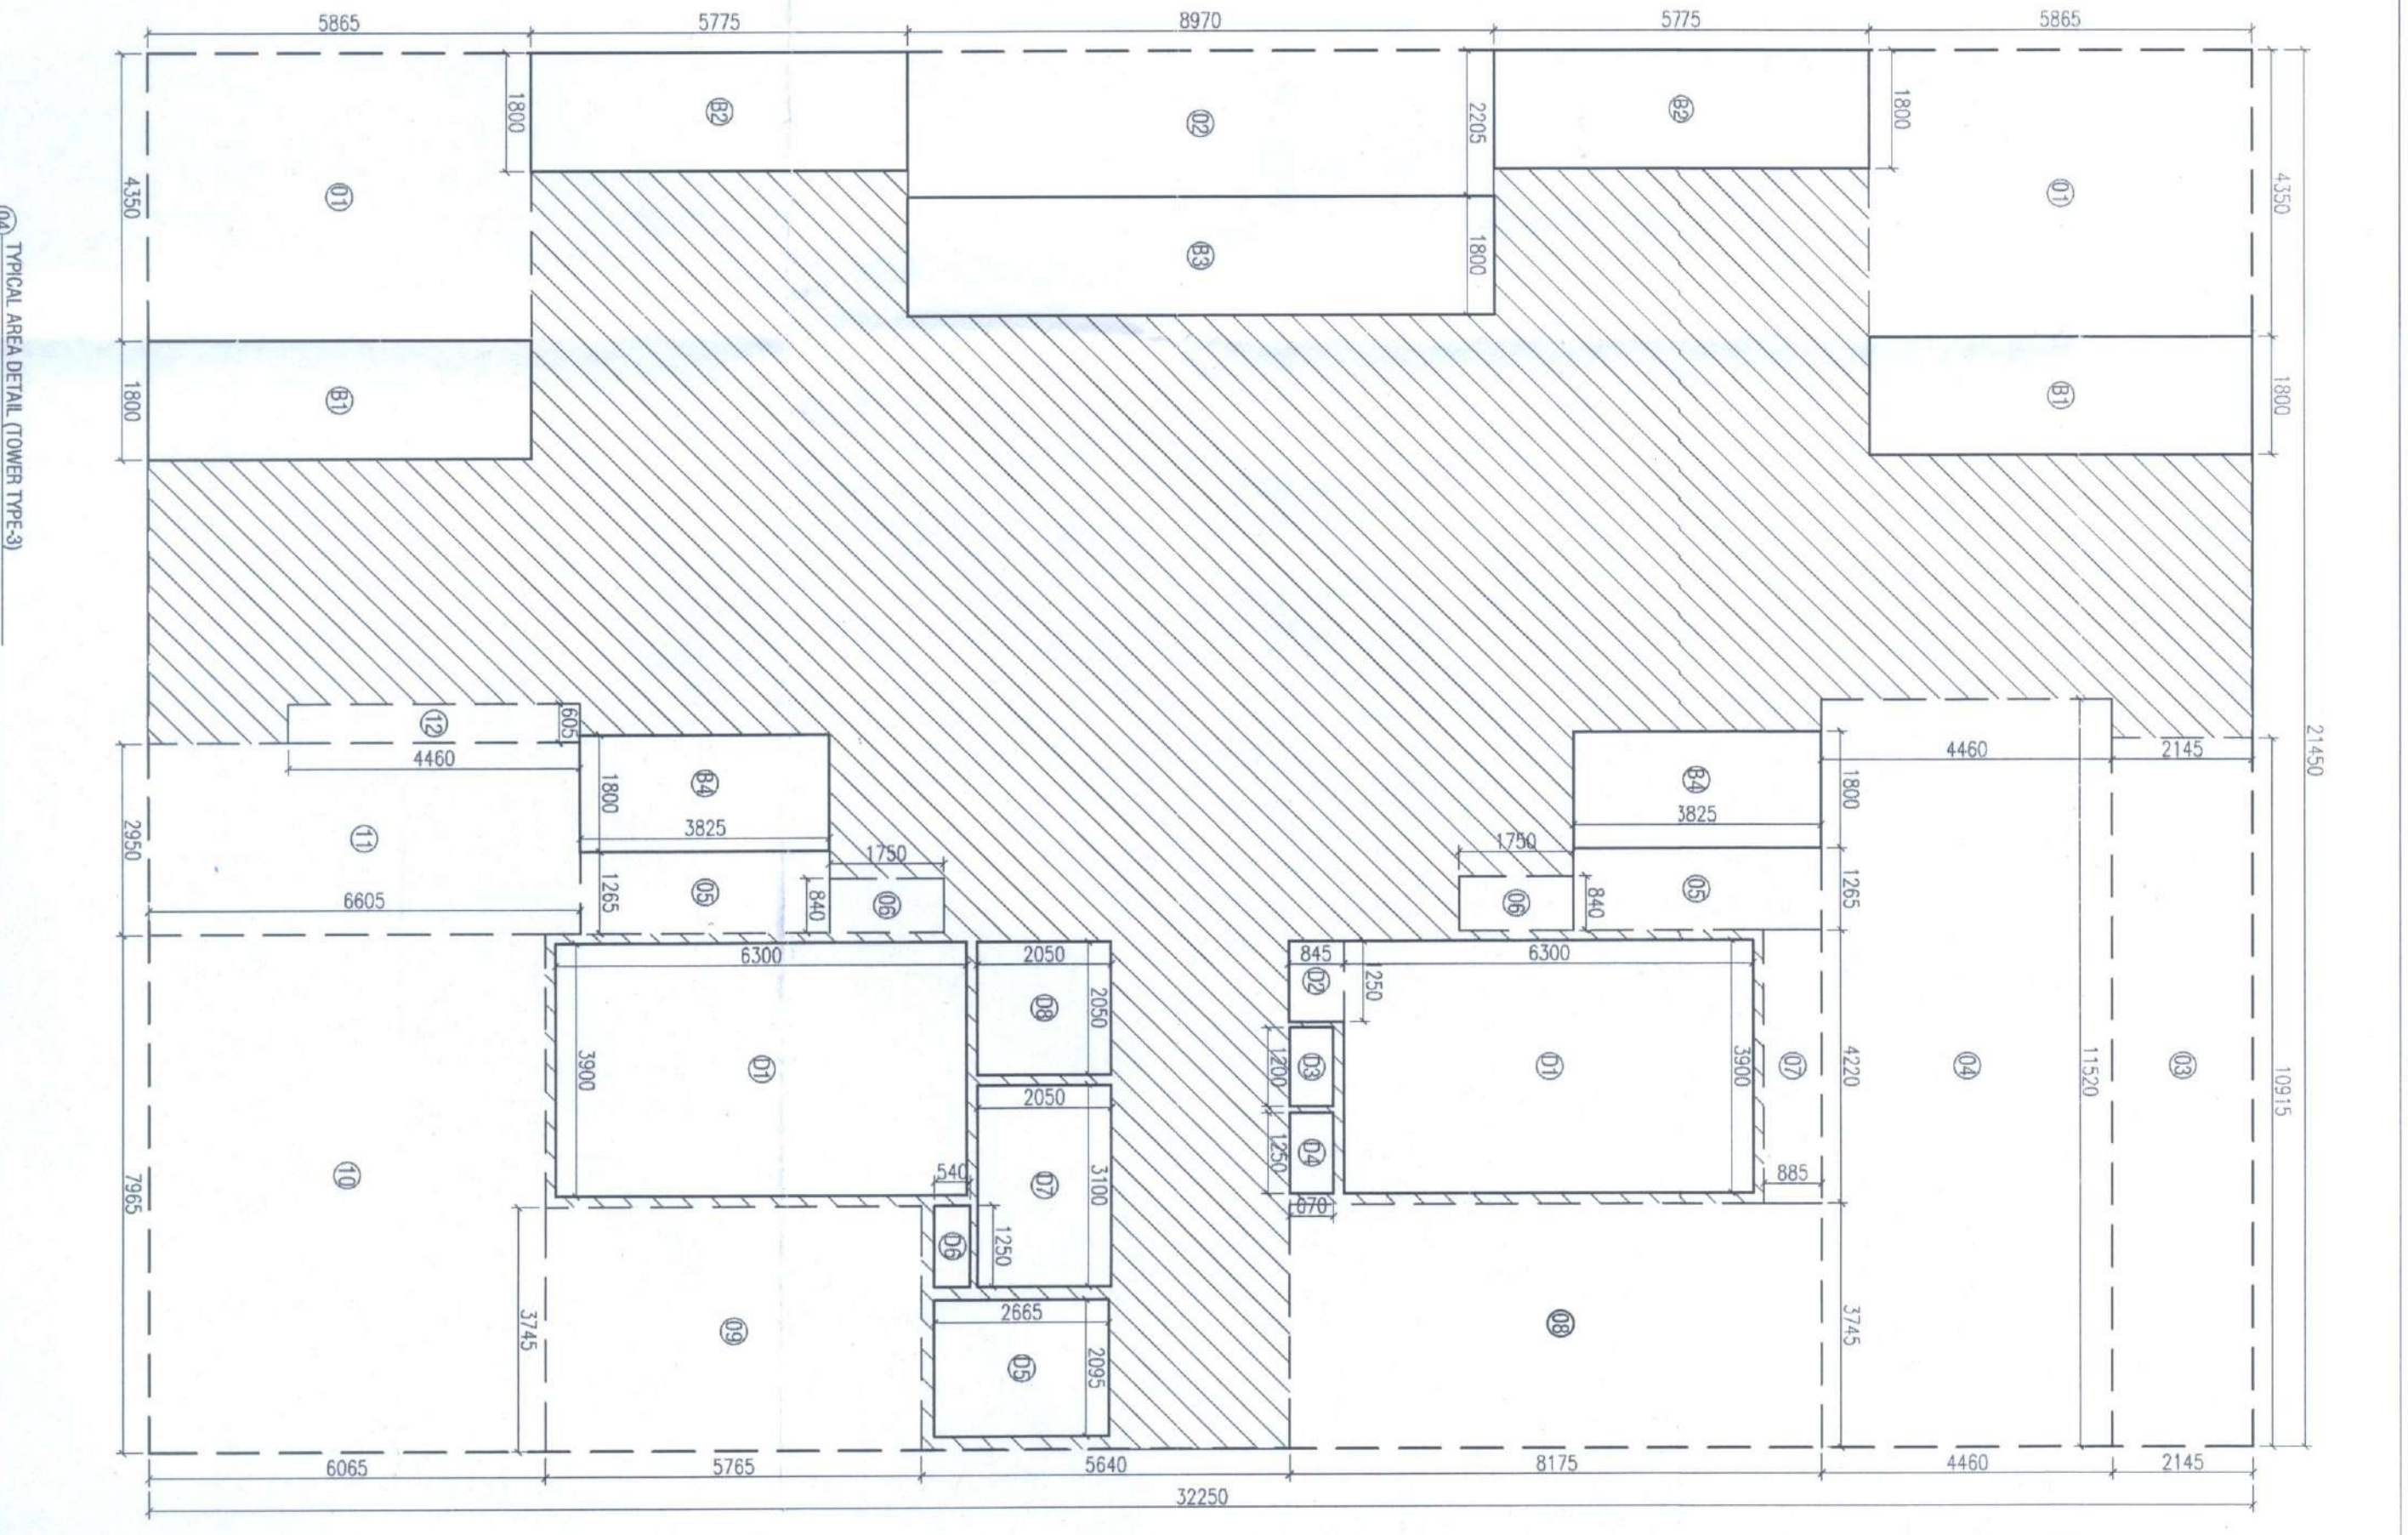
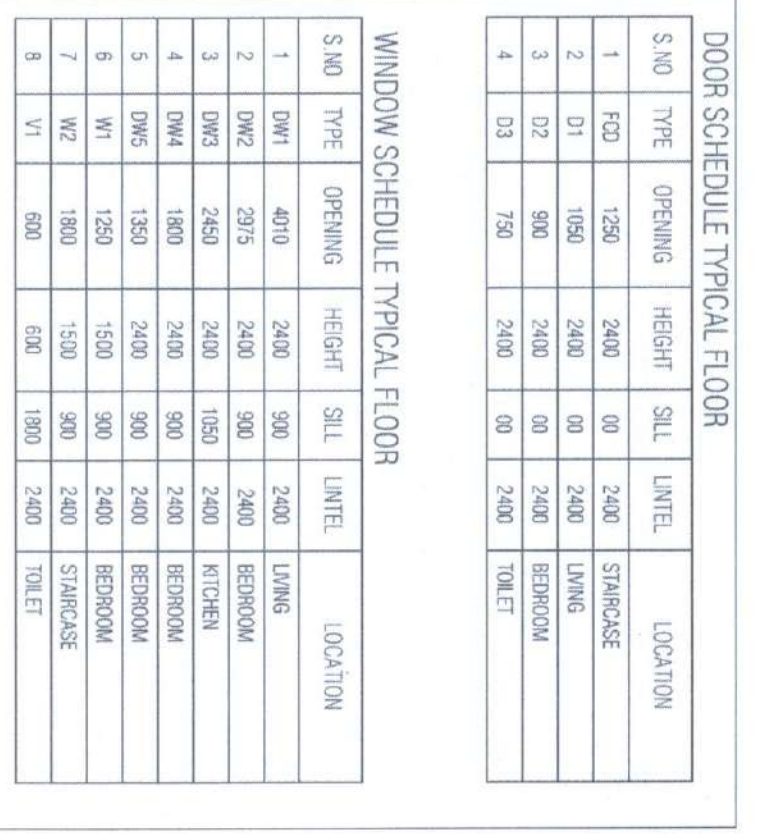
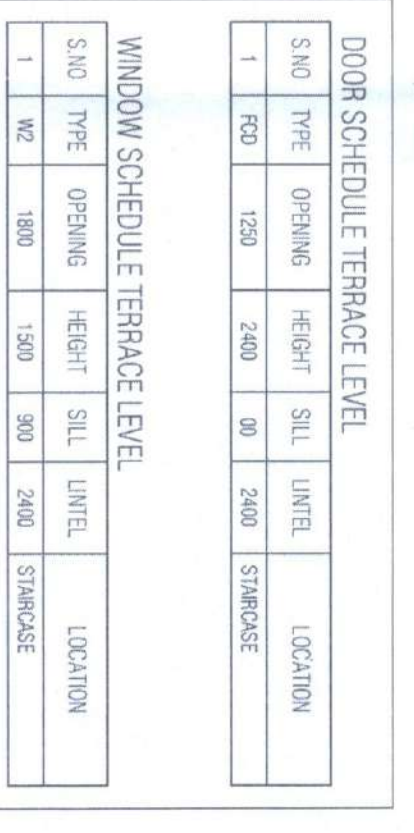
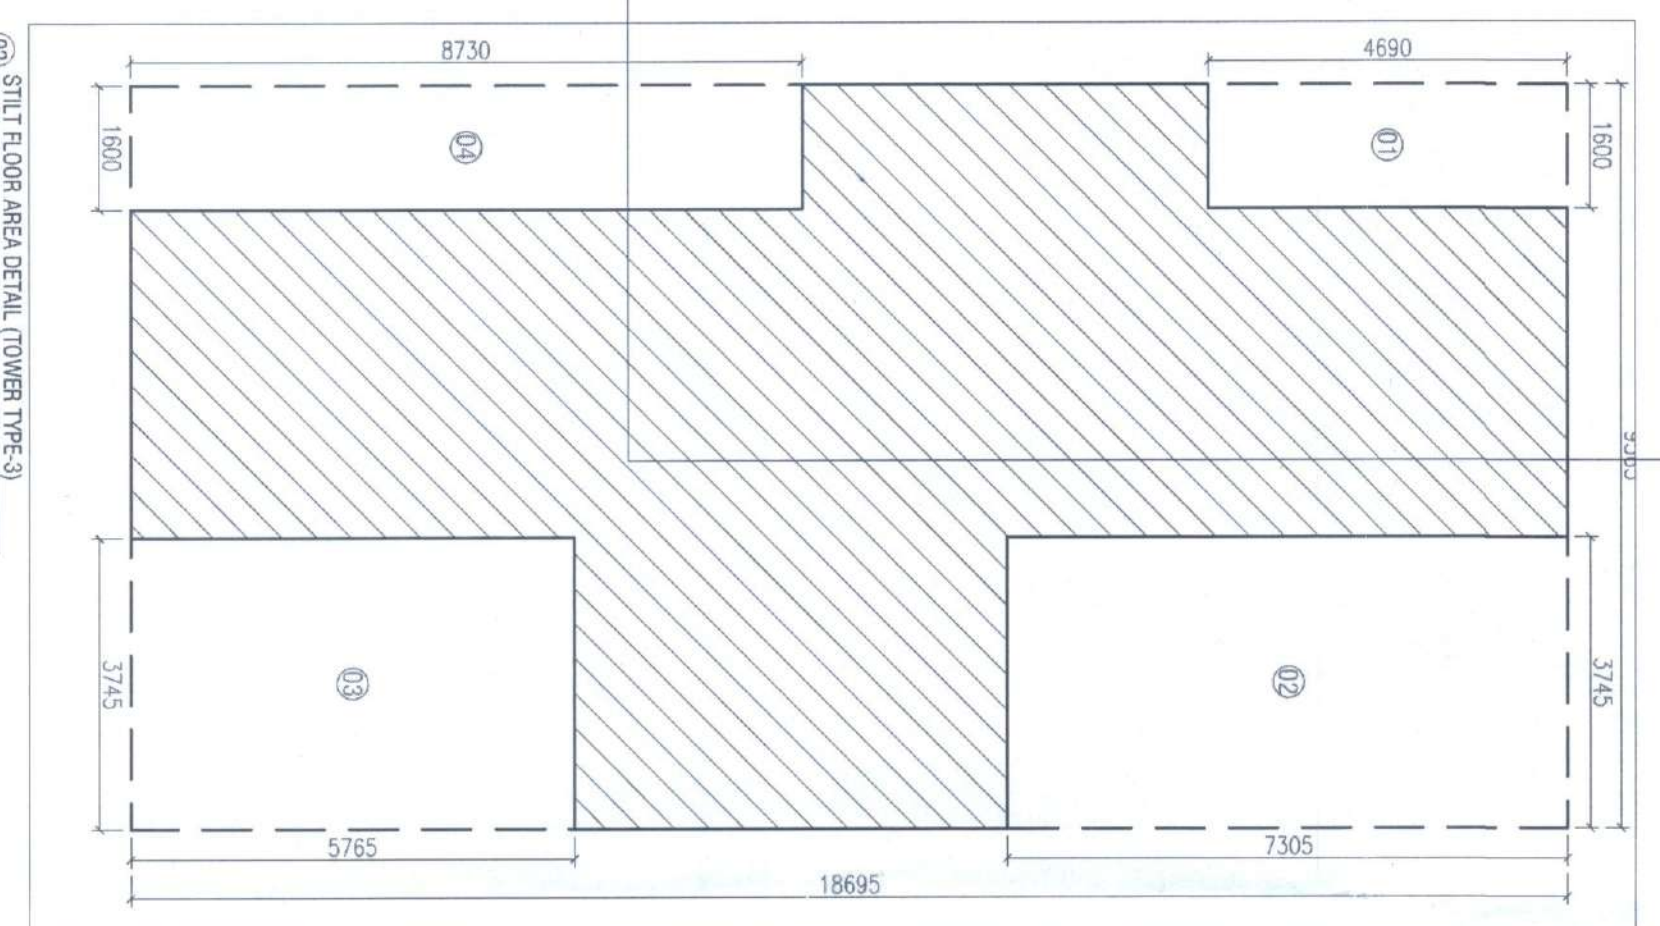


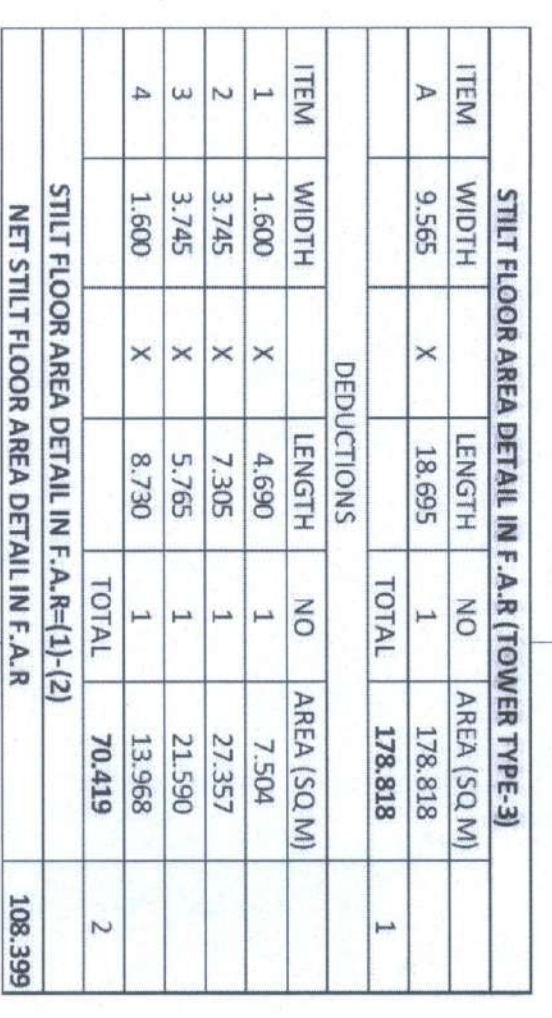


WINDOW SCHEDULE TERRACE LEVEL						
DOOR SCHEDULE TERRACE LEVEL						
S.NO	TYPE	OPENING	HEIGHT	SILL	LUNTEL	LOCATION
1	WC	1800	1500	300	2400	STAIRCASE

S/N	TYPE	OPENING	HEIGHT	SILL	LINTEL	LOCATION
1	DOOR	2460	2400	300	2400	WAITING AREA
2	WIND	1830	2050	300	2400	STAIRCASE
3	WIND	3740	2000	300	2400	LOBBY
4	WIND	2460	2000	300	2400	WAITING AREA
5	WIND	1600	2050	300	2400	LOBBY
6	WIND	4000	600	1000	2400	TOILET

S NO	TYPE	OPENING	HIGHT	SILL	LANTEL	LOCATION
1	DW1	2010	2400	900	2400	LIBRARY
2	DW2	2400	2400	900	2400	BEDROOM
3	DW3	2400	2400	1550	2400	KITCHEN
4	DW4	1800	2400	900	2400	BEDROOM
5	DW5	1850	2400	900	2400	BEDROOM
6	WT	1250	1500	300	2400	BEDROOM
7	DW6	1800	2400	900	2400	BEDROOM

TYPICAL FLOOR AREA DETAIL IN A.B.		TYPICAL FLOOR AREA DETAIL IN A.B.	
S&B TOTALS			
64	1,800	X	3,825
64	1,800	X	3,825
		71,880	
		4	
		266,645	

MULTIPLY A MACHINE ROOM FREE ROOM (A.B AREA DETAIL (TOWER TYPE 3))					
ITEM	WIDTH	LENGTH	NO	AREA (SQ. M)	
AT	7.505	18.695	TOTAL	140.906	1
DEDUCTIONS:					
ITEM	WIDTH	LENGTH	NO	AREA (SQ. M)	
1	3.745	7.505	1	28.083	
2	3.745	5.765	1	21.550	
SUB TOTAL OF				112.873	
MULTIPLY A MACHINE ROOM AREA (B) - (C)					200.333

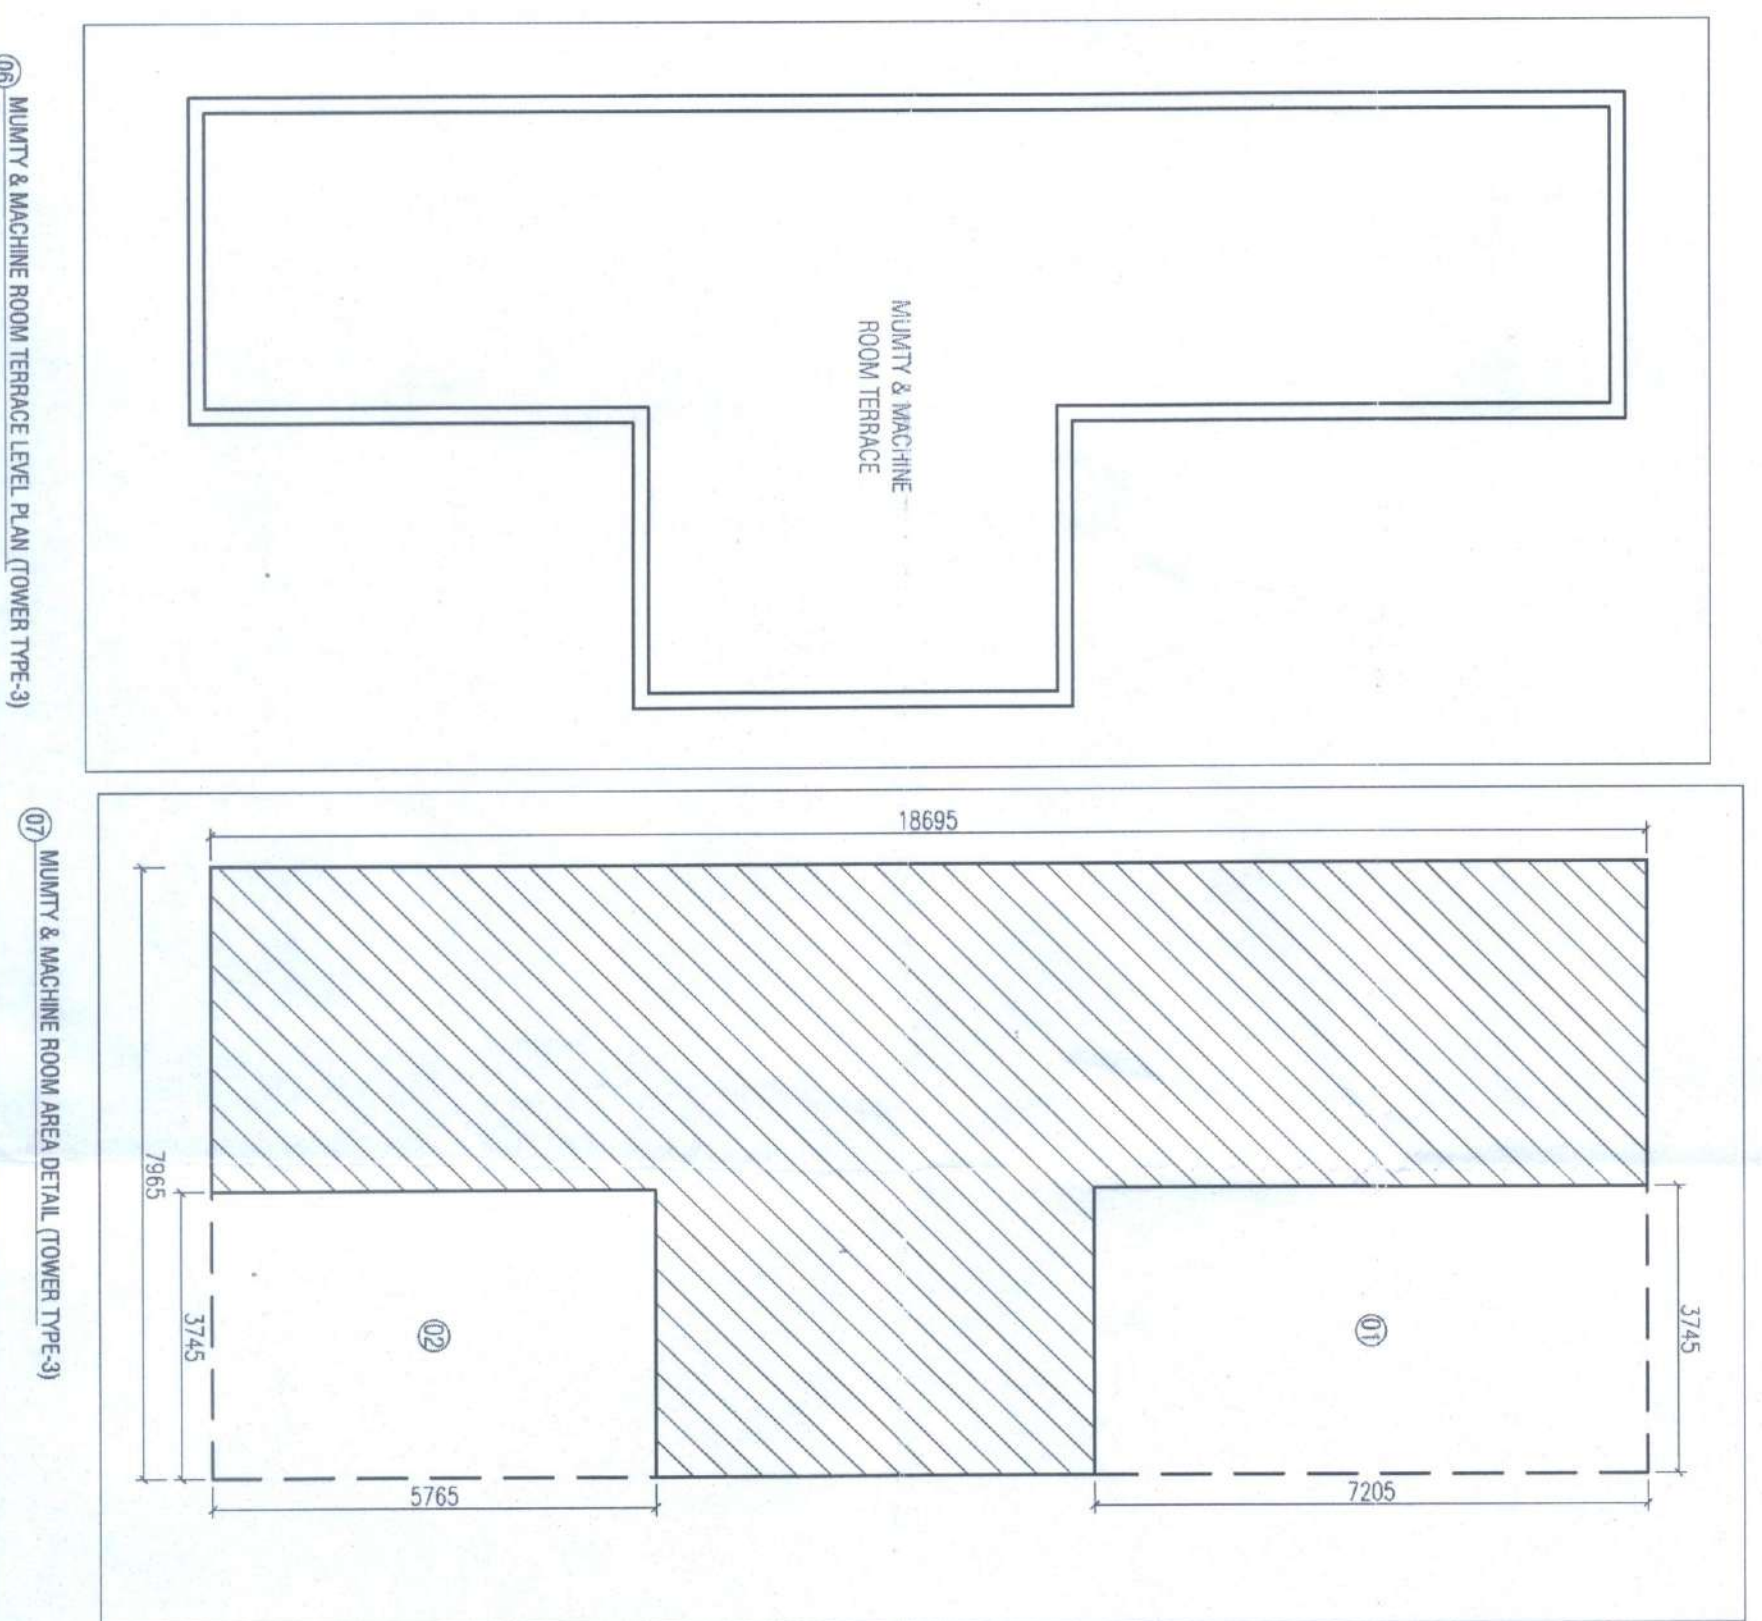

Assistant Town Planner
HSIIDC IMT, Rohtak

Divisional Town Planner
HSIIDC IMT, Rohtak

Circle Head Draftsman
HSIIDC IMT, Rohtak

CLIENT: HL RESIDENCY (PROP)	
ARCHITECT:	
PROJECT: PLOT No. SSS-079 - 3d BPHASE I INDUSTRIAL MODA TOWNSHIP ROUTE# HARIPAMA	
DRAWING TITLE: FLOOR PLAN ELEVATION A (BED ROOM) (TOWER #PES3)	
SHEET NO.: SCALE: 1:125	ARCHITECT'S SIGN  OWNER'S SIGN H.L. Residency <i>G. Lalitha</i> Proprietor
DATE: 2024.04.01 DDMMYY- CHECK BY:-	NOTED FOR APPROVAL A. Lakshmi Narayanan, Planning Manager Cityscape Green Park, Chennai Pin: 600096-1775
GENERAL NOTES: ALL DIMENSIONS ARE IN MILLIMETERS UNLESS NOTED OTHERWISE.	