



Sampled & Valid for 30 days
To be used with more drawings
28/04/2024

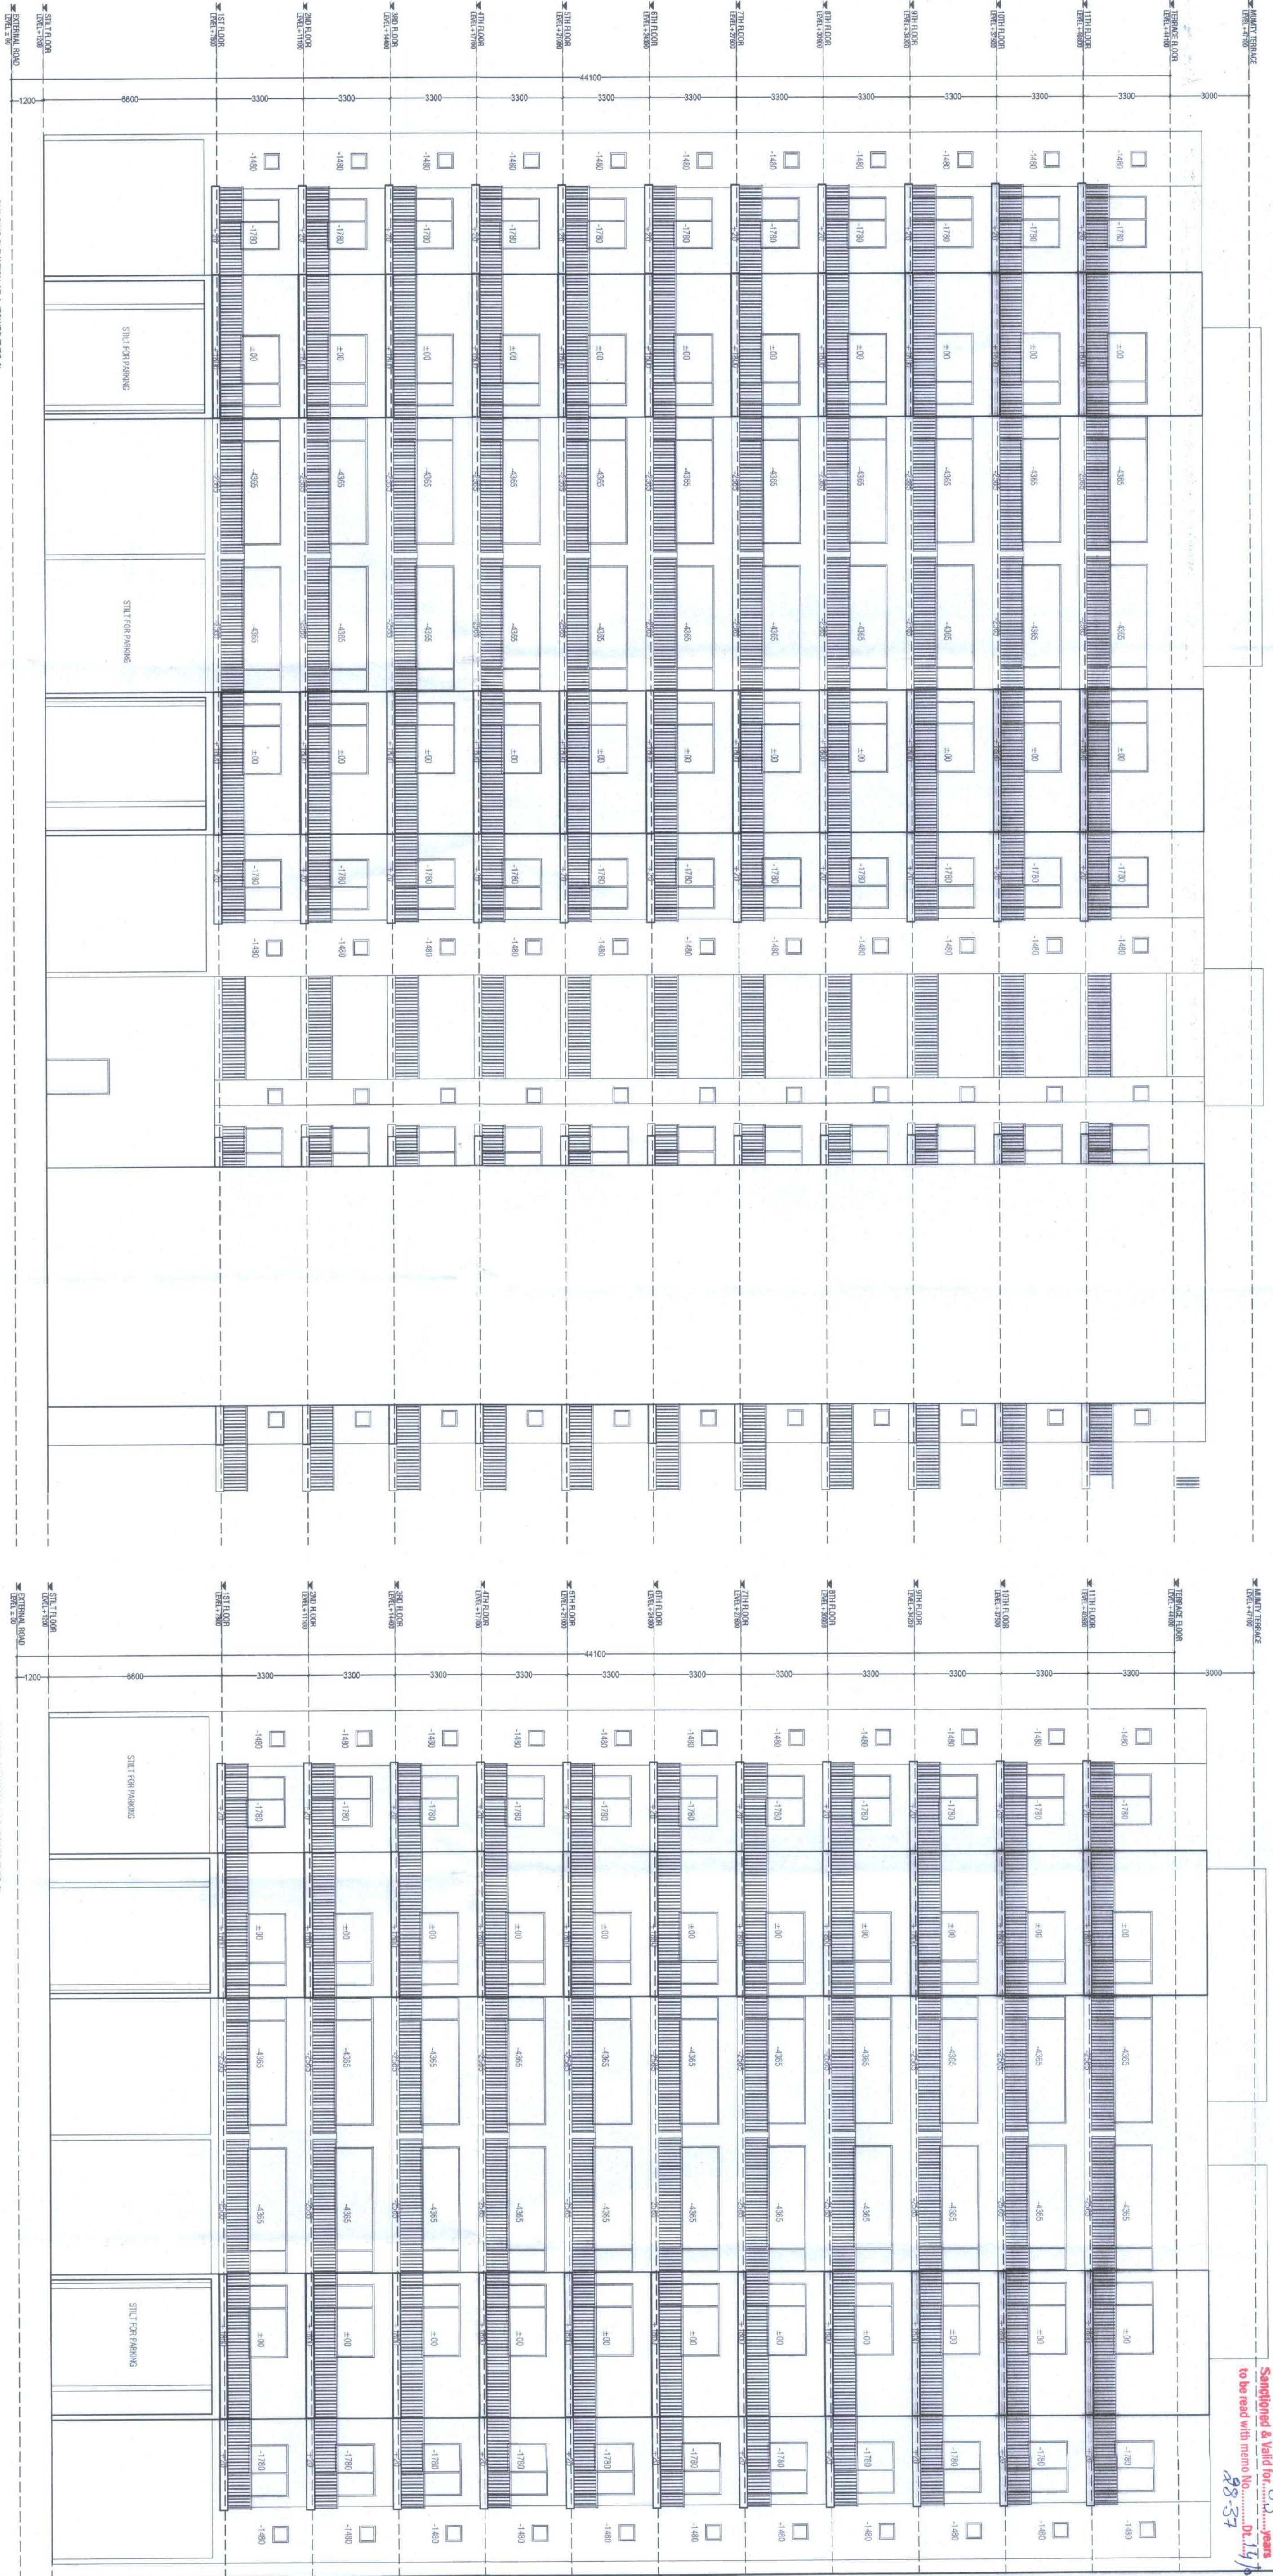


BUILDING ELEVATION AT 3 TOWER TYPE 8

BUILDING ELEVATION AT 3 TOWER TYPE 8

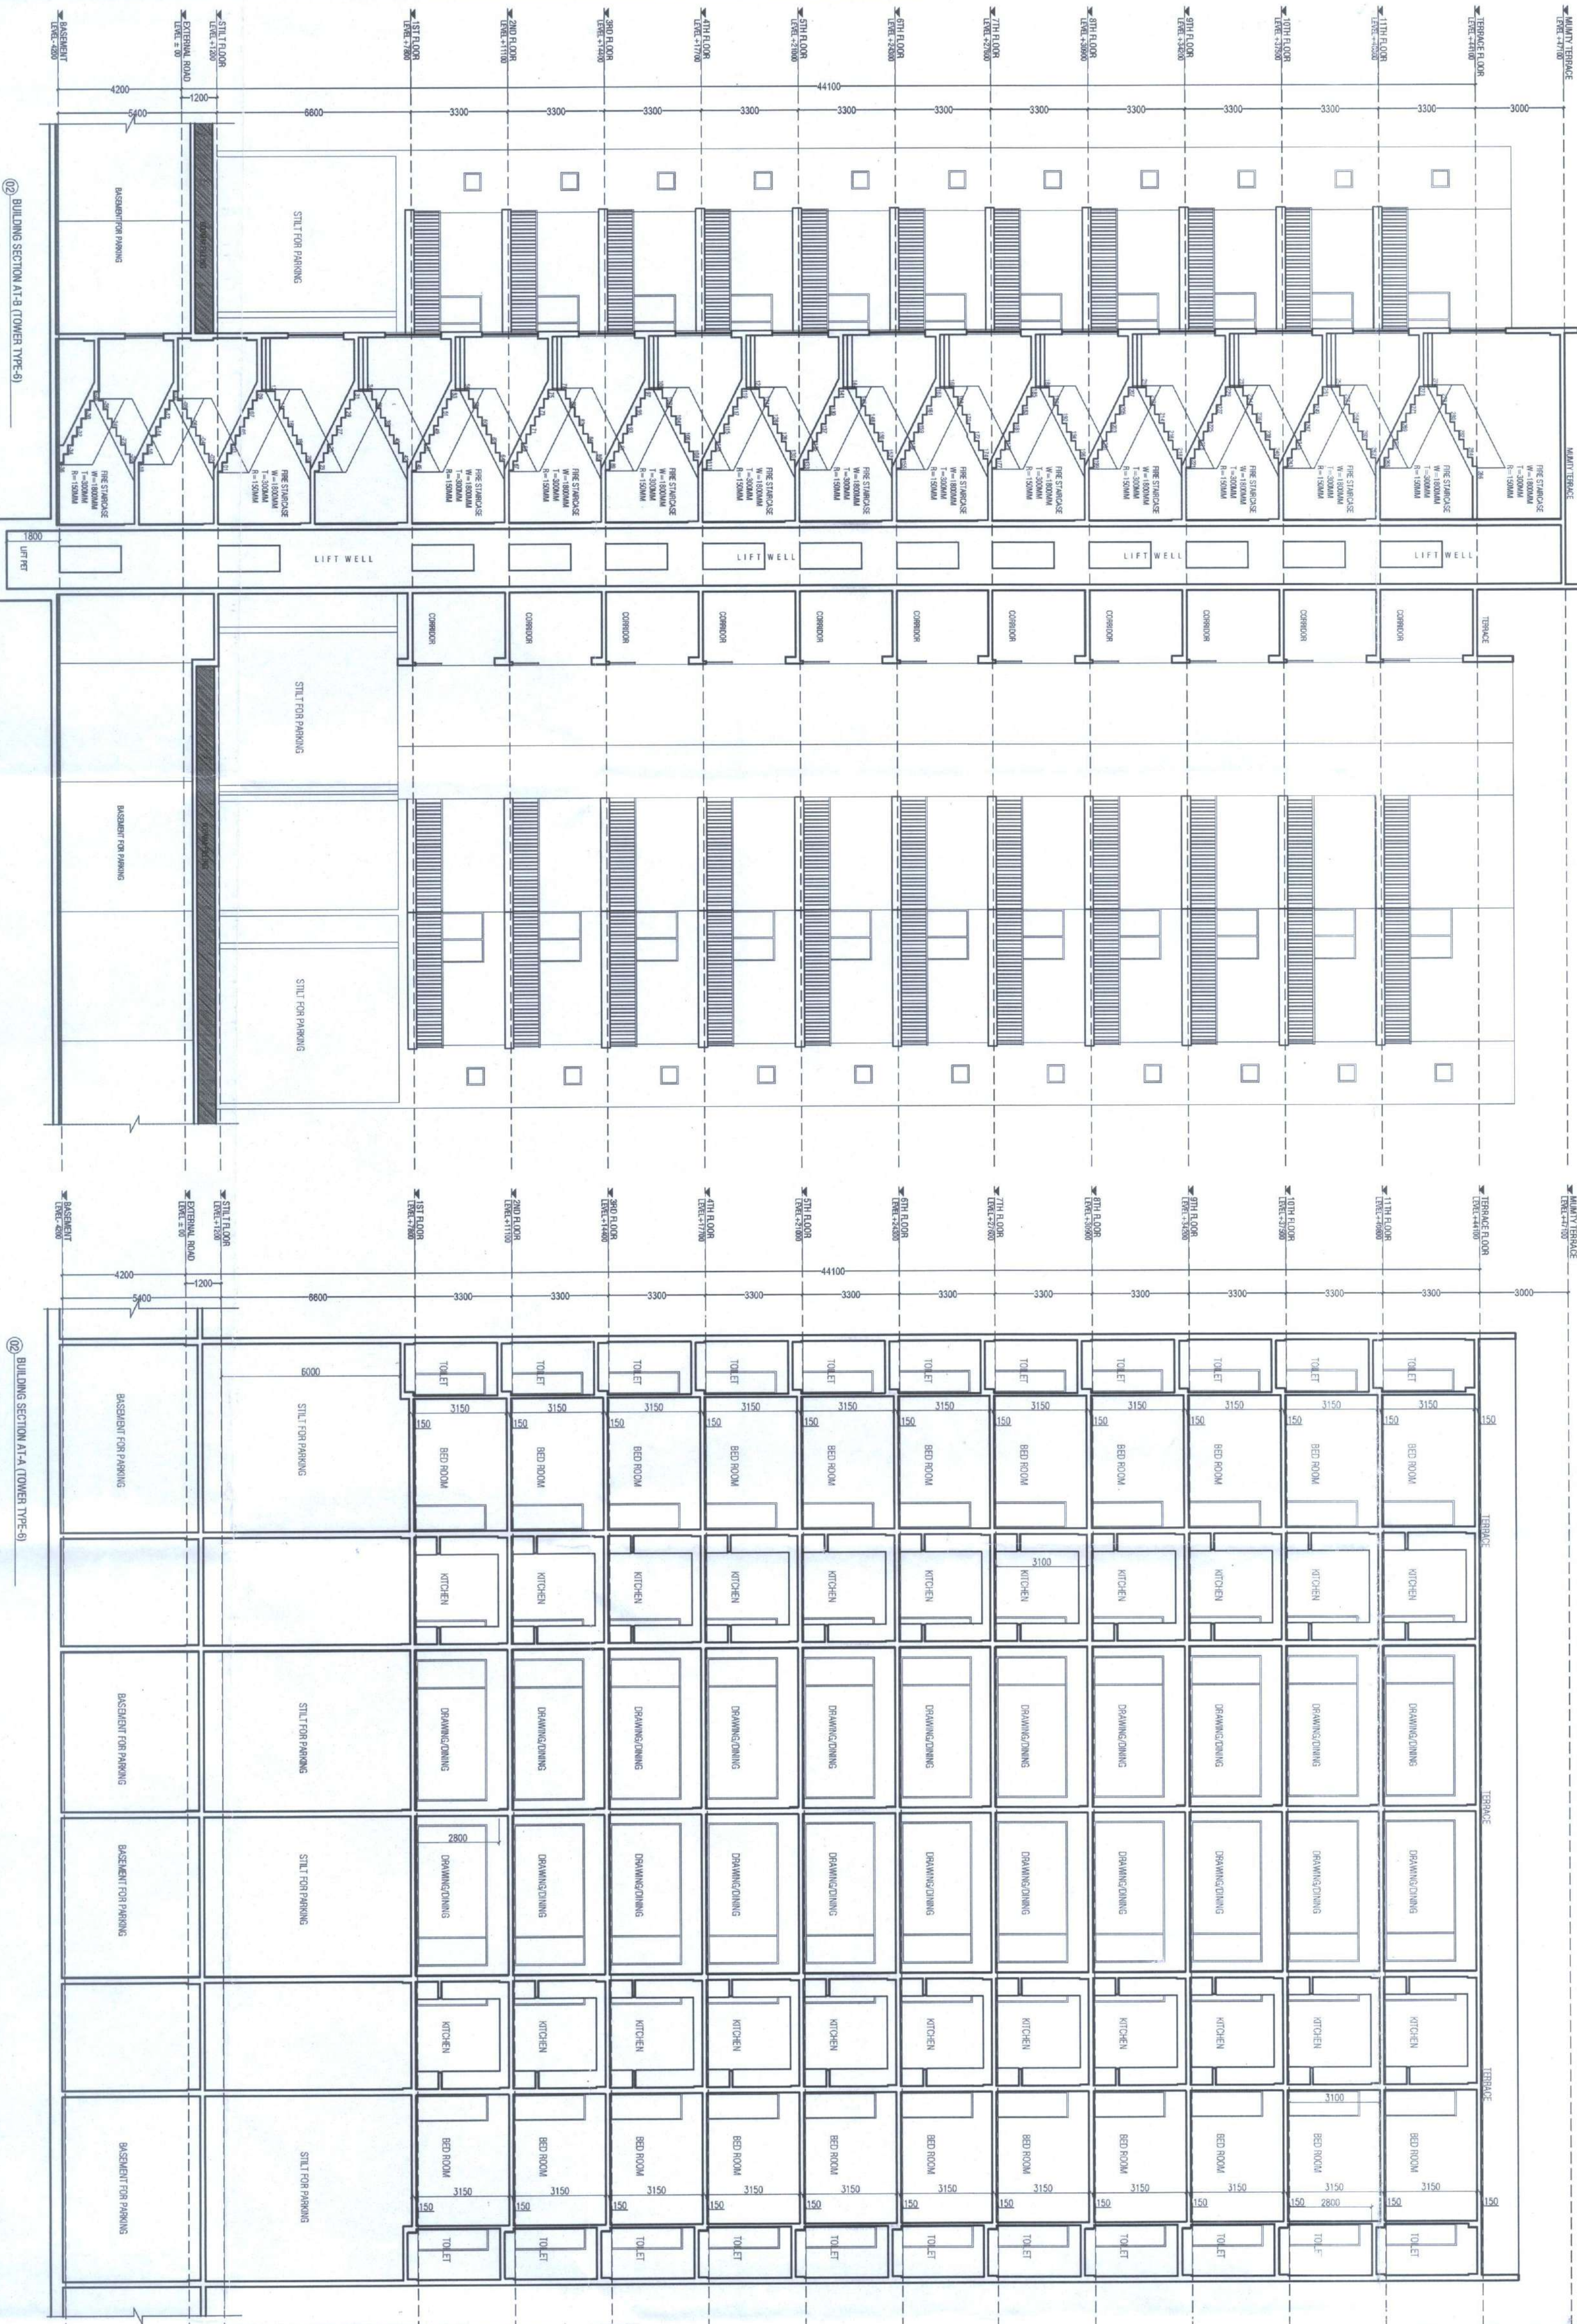

BUILDING ELEVATION AT 1 TOWER TYPE 9

BUILDING ELEVATION AT 1 TOWER TYPE 9

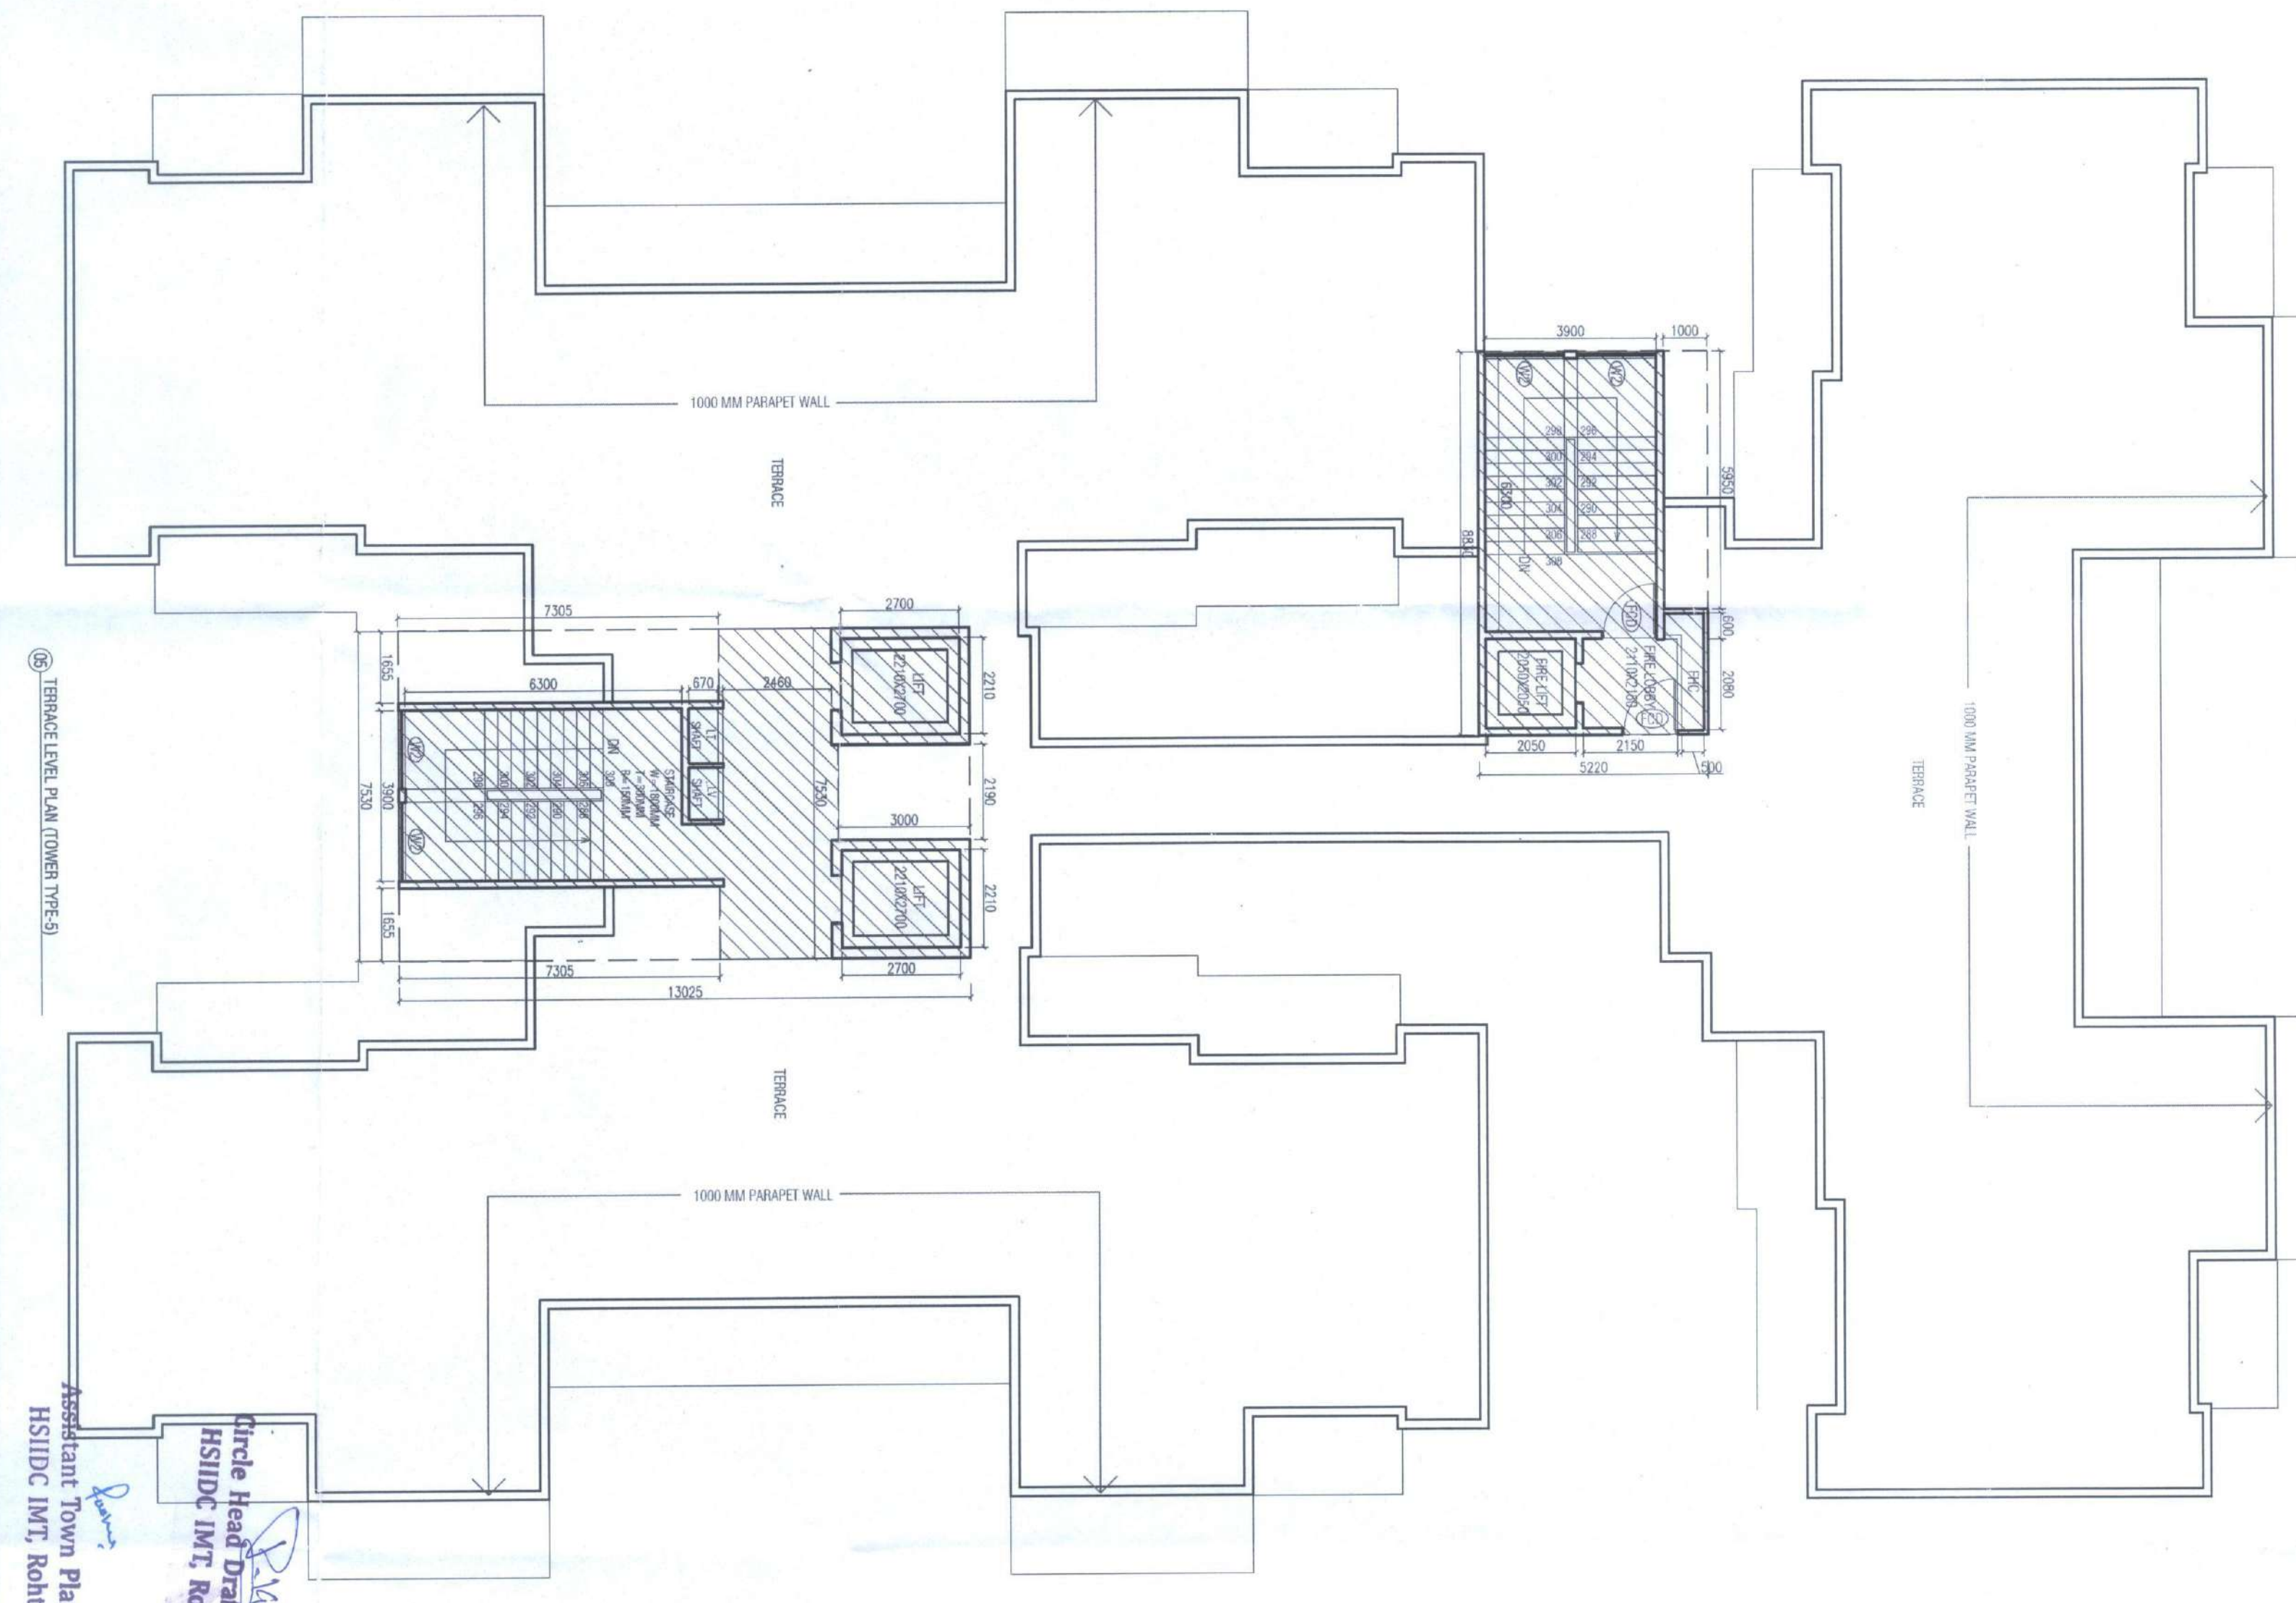

BUILDING ELEVATION AT 2 TOWER TYPE 6

BUILDING ELEVATION AT 2 TOWER TYPE 6

DOOR SCHEDULE TOWER LEVEL									
NO	TYPE	DOOR	WALL	UNIT	LOCATION	NO	TYPE	DOOR	WALL
1	101	101	101	101	101	101	101	101	101
2	102	102	102	102	102	102	102	102	102
3	103	103	103	103	103	103	103	103	103
4	104	104	104	104	104	104	104	104	104
5	105	105	105	105	105	105	105	105	105
6	106	106	106	106	106	106	106	106	106
7	107	107	107	107	107	107	107	107	107
8	108	108	108	108	108	108	108	108	108
9	109	109	109	109	109	109	109	109	109
10	110	110	110	110	110	110	110	110	110

A Unique Concept By
KSIL Real Estate Development LLC
Dubai

CLIENT:
HL RESIDENCY (PROP)

ARCHITECT:

PROJECT:
PLOT No.-3, SECTOR - 30 B, PHASE II,
INDUSTRIAL MODAL TOWNSHIP,
ROHTAK, HARYANA

DRAWING TITLE:
ELEVATION & SECTION
(TOWER TYPE-6)

SHEET NO.:

SCALE: 1:100

DATE: 28/04/2024

DRAWN BY:

CHECK BY:

Assistant Town Planner
HISIDC INT. Rohak

Divisional Town Planner
HISIDC INT. Rohak

Divisional Town Planner
HISIDC INT. Rohak