

1. BUILDING WILL BE DESIGNED (STRUCTURES)
AS PER RELEVANT IS CODES FOR EARTH QUAKE
RESISTANCE.

PROJECT

PROPOSED BUILDING PLAN OF RESIDENTIAL CO-OP
DATED 11.05.2023 ON LAND MEASURING 16.2625
ACRES (LICENSE NO. 219 OF 2023 DATED 25-11-23)
(AREA MEASURING 103.9565 ACRES) REGISTRATION
AND 123 ACRES IN DESIGNER'S MARGINALIA
IN THE RECORDS OF THE LAND REVENUE
COMMISSION BEING DEVELOPED BY D.F. LTD
IN ASSOCIATION WITH LAND OWNER AND
ITS ASSOCIATE COMPANIES


DESIGN ARCHITECTS

ARCAD Associates Pvt. Ltd.
Plot No. 586, Institutional Area,
Sector-42, Gurgaon,
Haryana-122001.

ASSOCIATE ARCHITECTS

R/S/M/S
ARCHITECTS

R/S/M/S ARCHITECTS PVT. LTD.
69, Indira Nagar, Bhuvan Kuri,
Behind D2, Vasant Kunj,
New Delhi-110070.
Tel: 011-26889616, 26889817
www.rsm-s.com

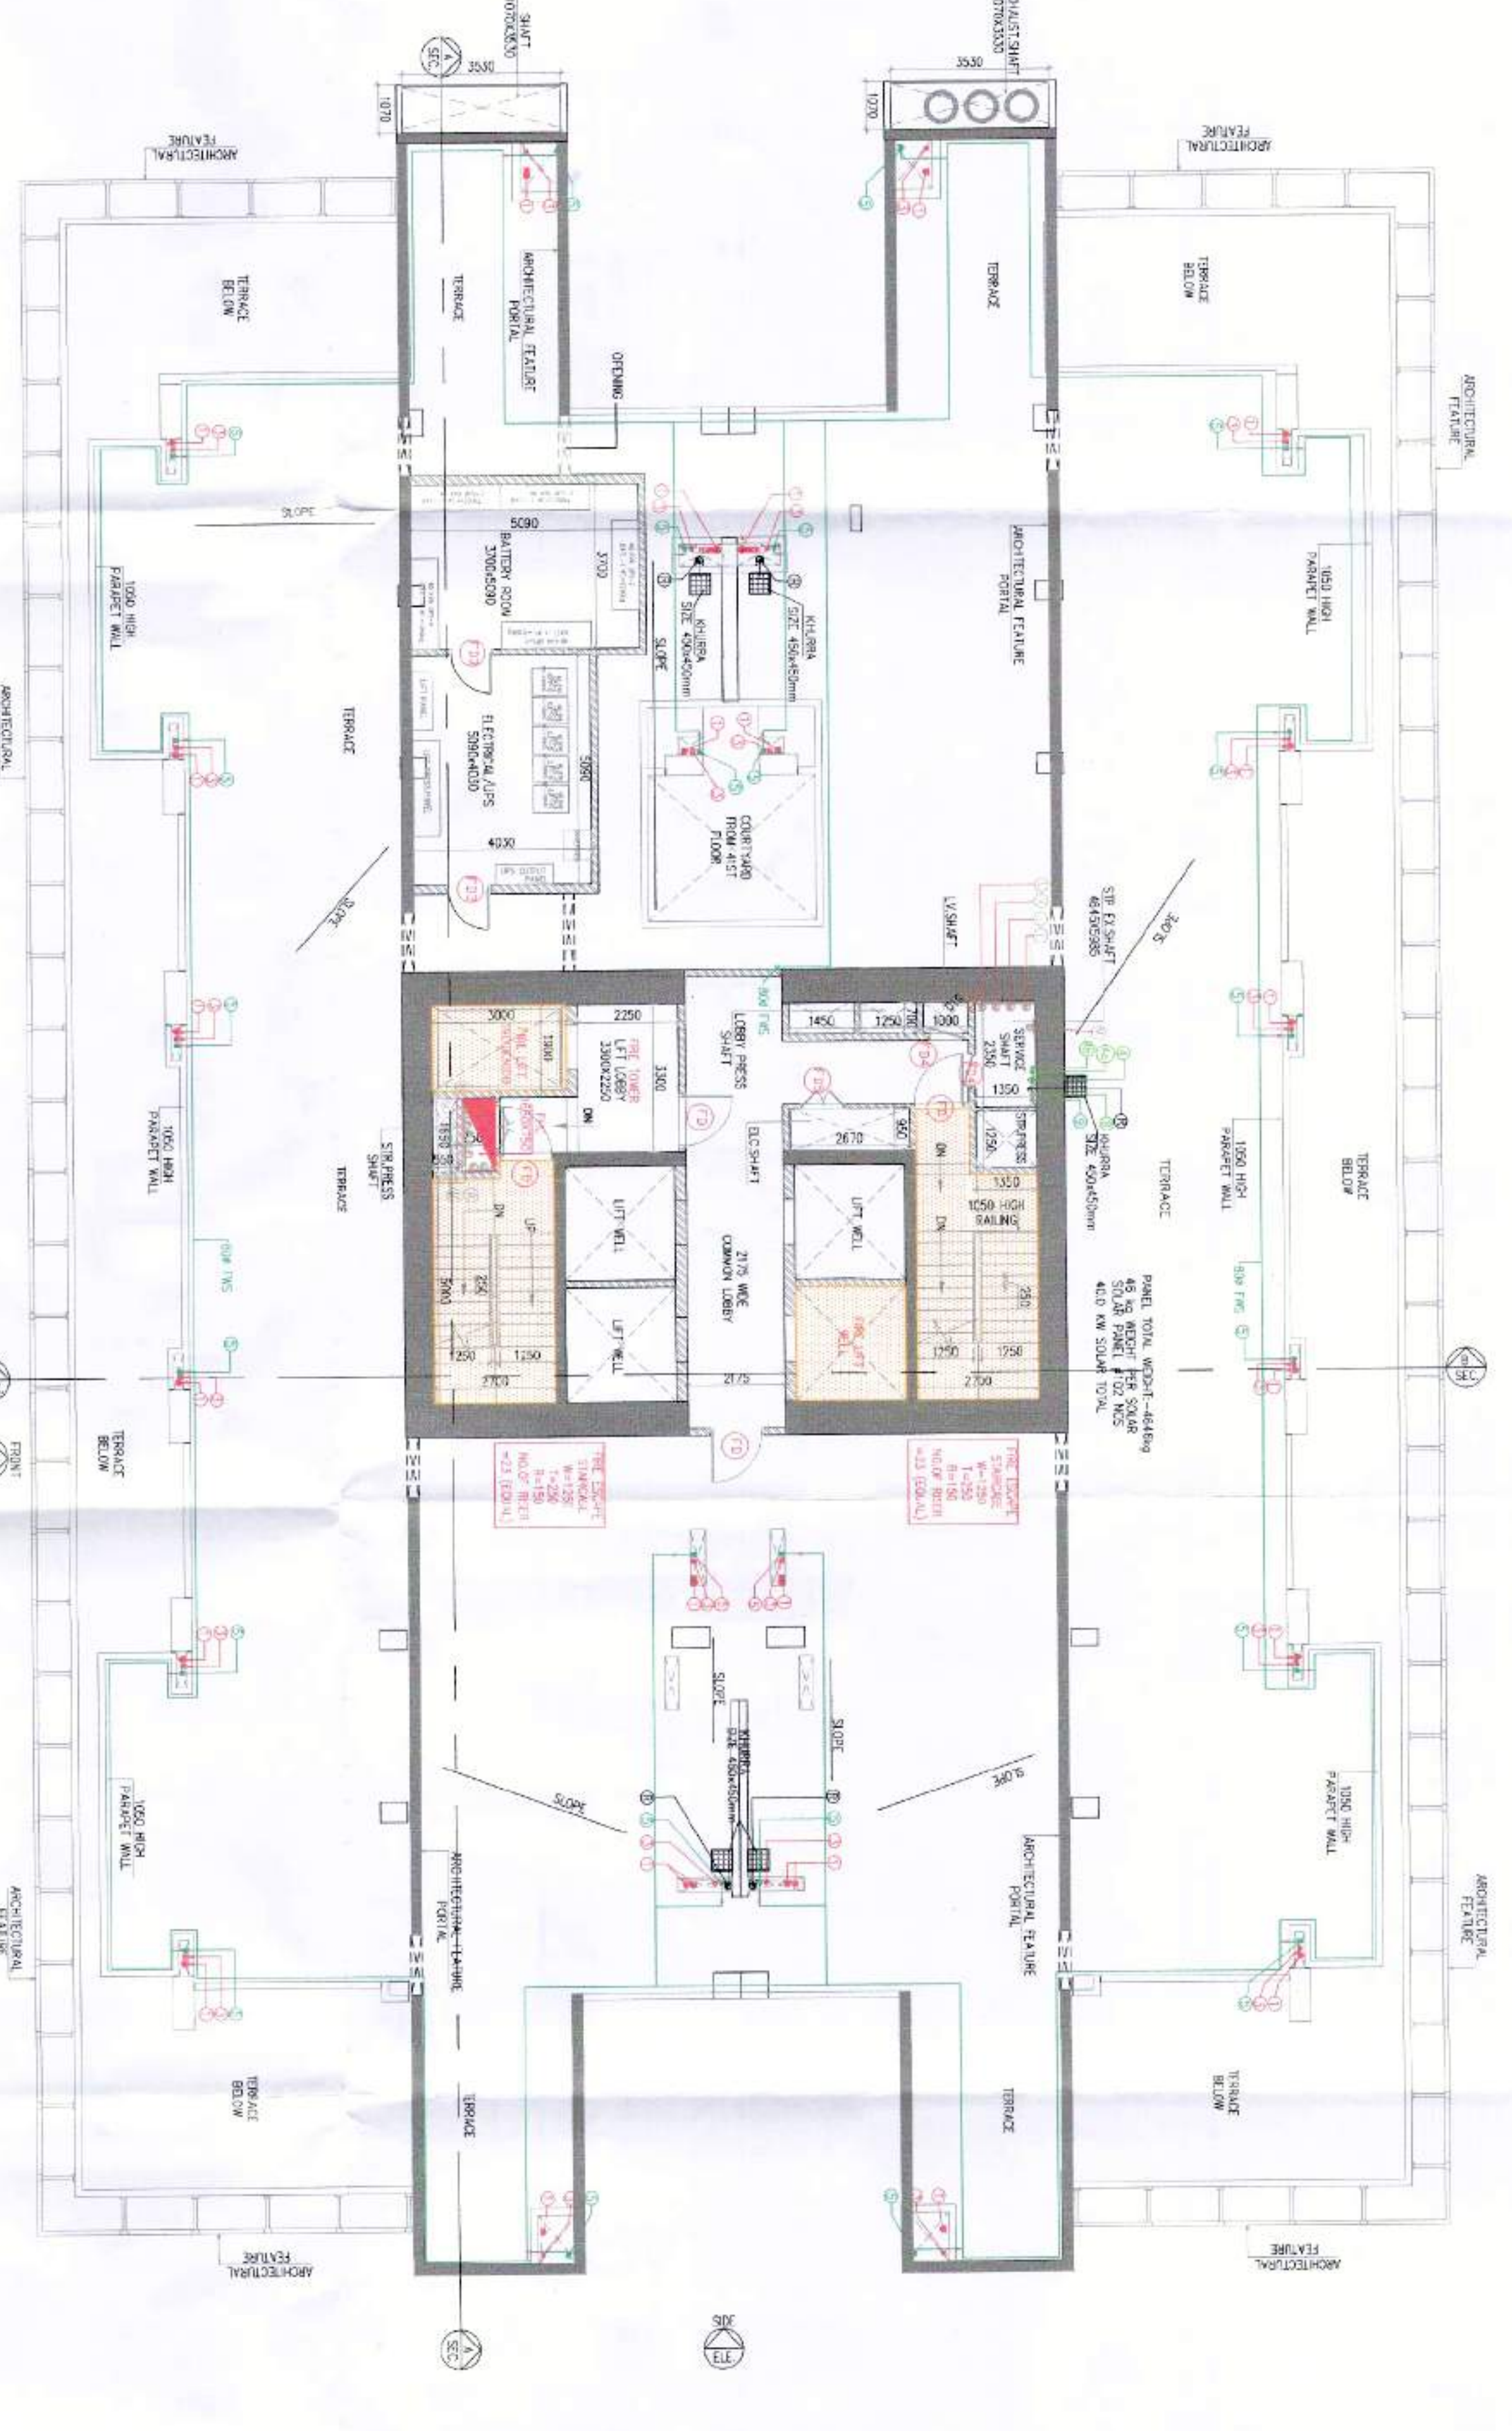


4TH PENTHOUSE FLOOR
FLOOR PLAN
SCALE: 1:1000

Room Area Schedule


Room No.	Room Name	Area (sq. ft.)	Area (sq. m.)
1	Living Room	1200	111.48
2	Bed Room	800	74.45
3	Bed Room	800	74.45
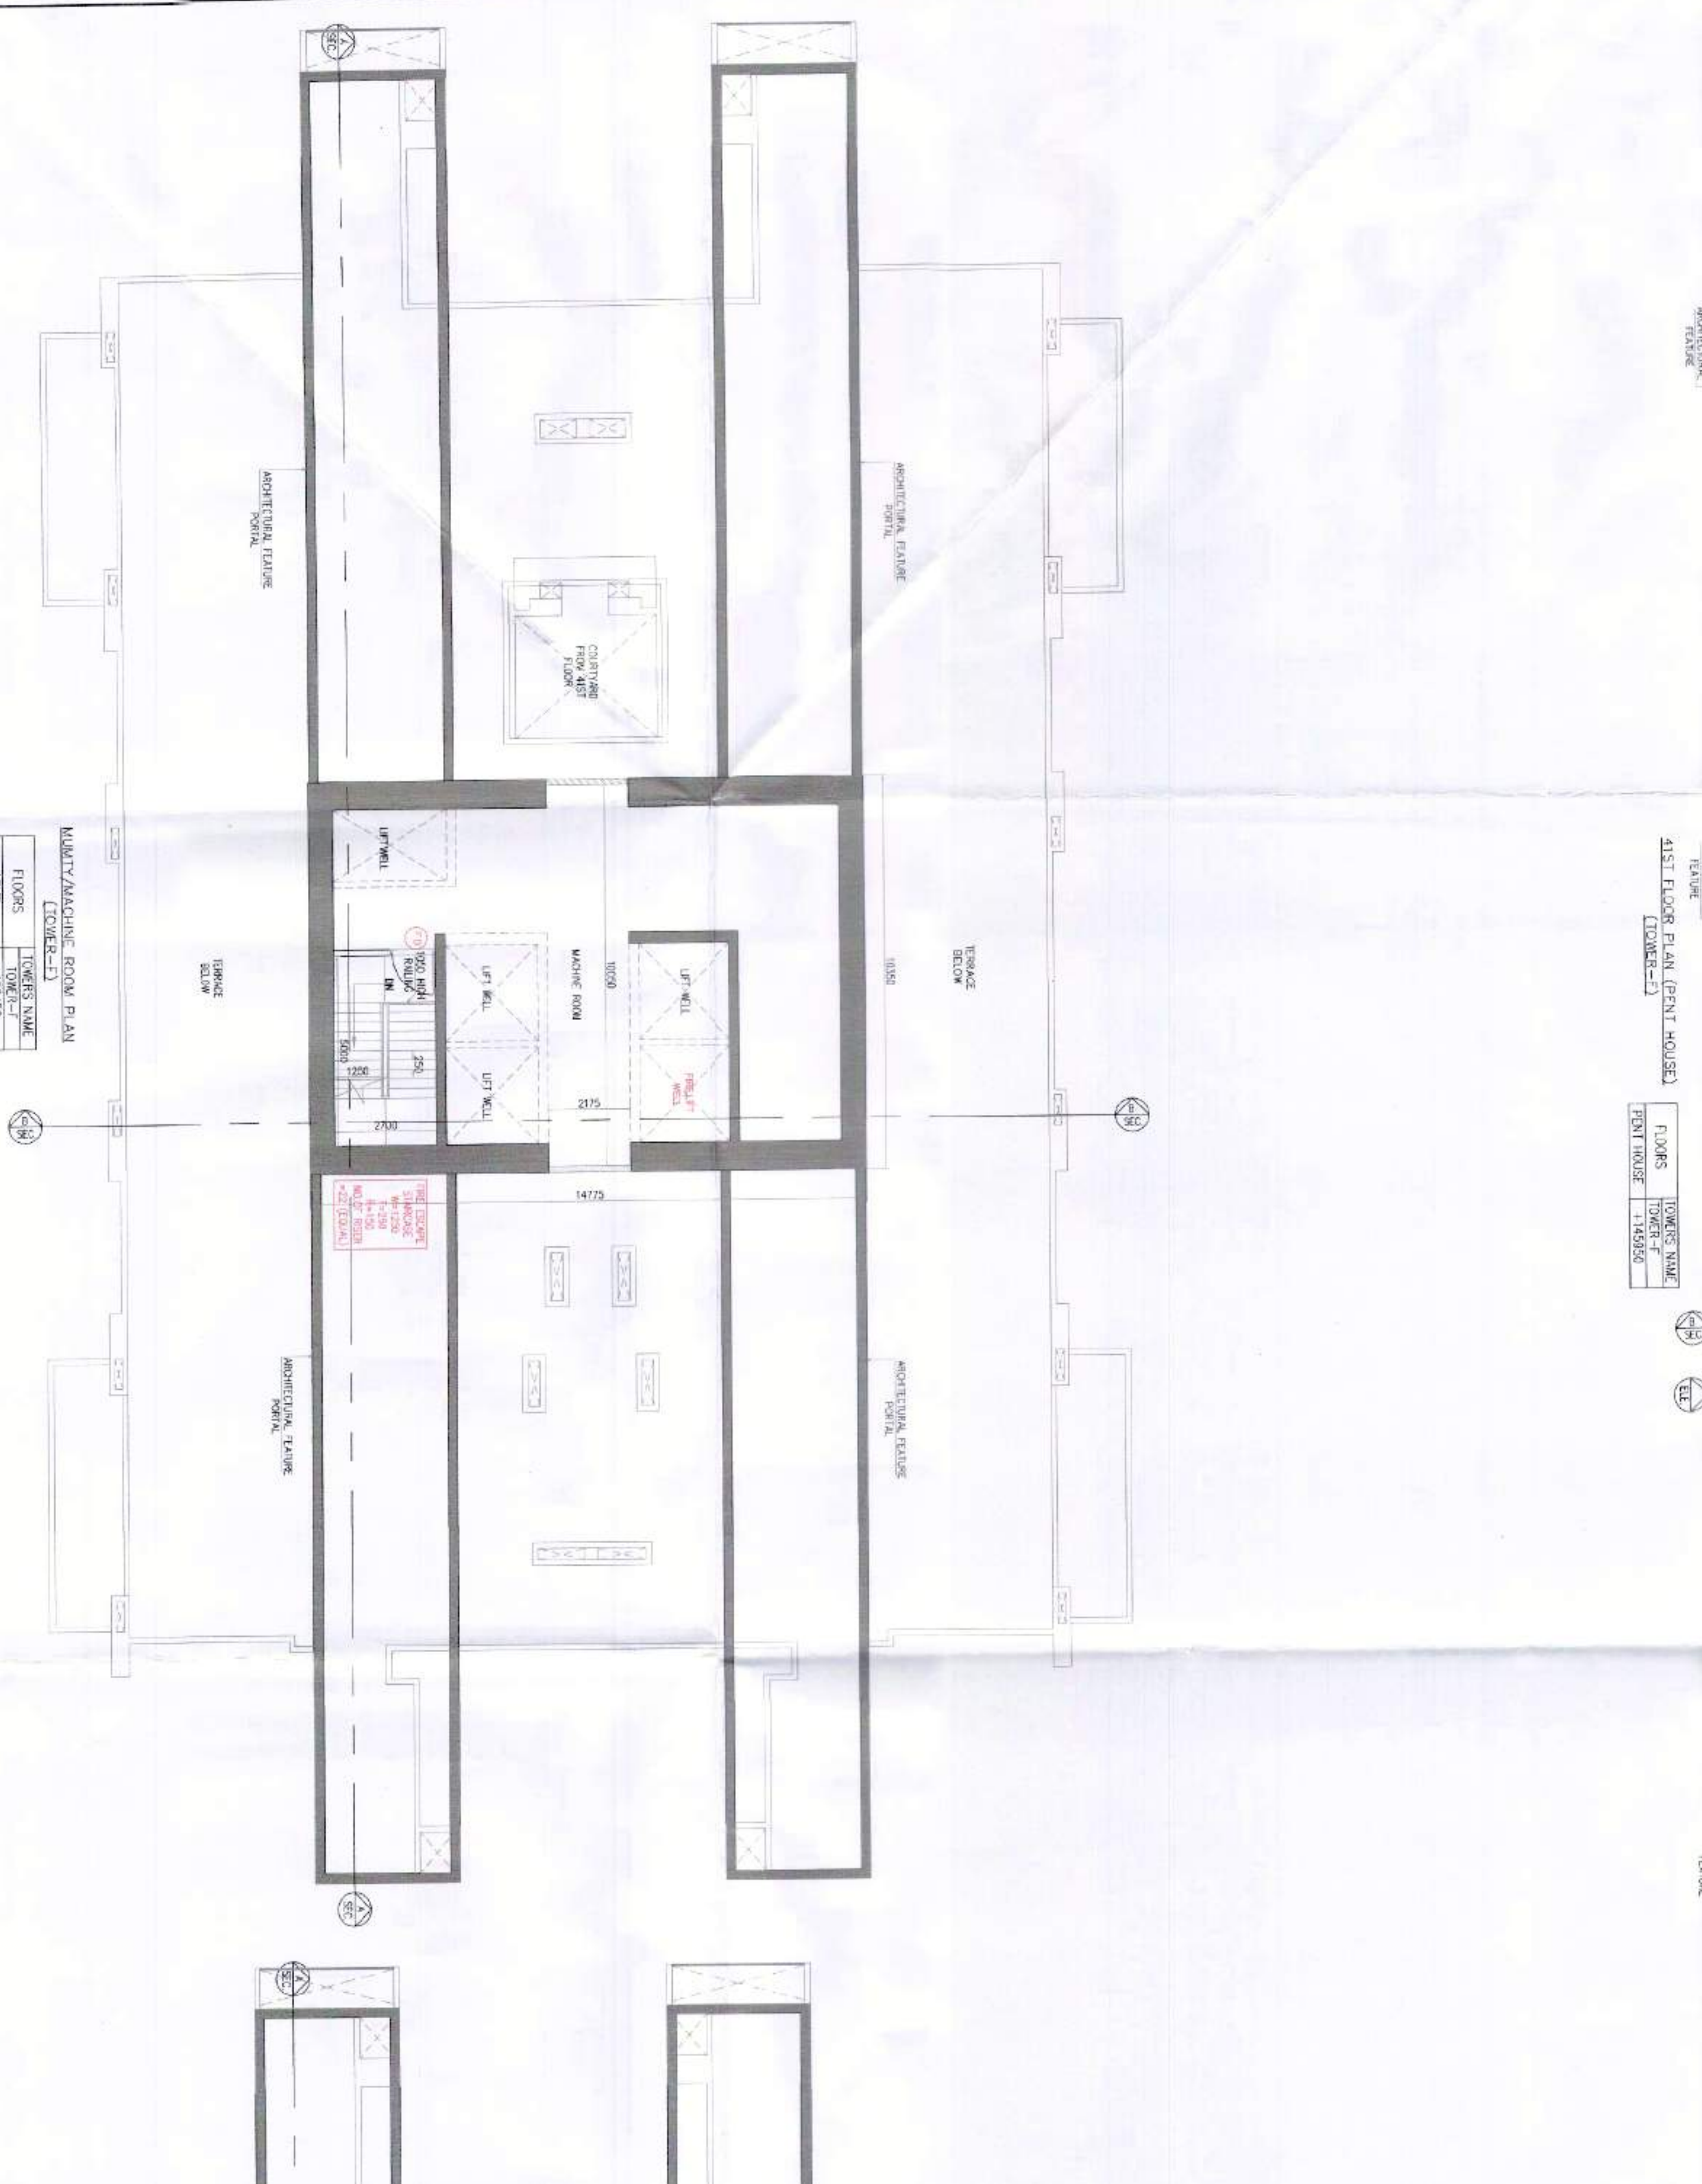

4TH PENTHOUSE FLOOR
FLOOR PLAN
SCALE: 1:1000

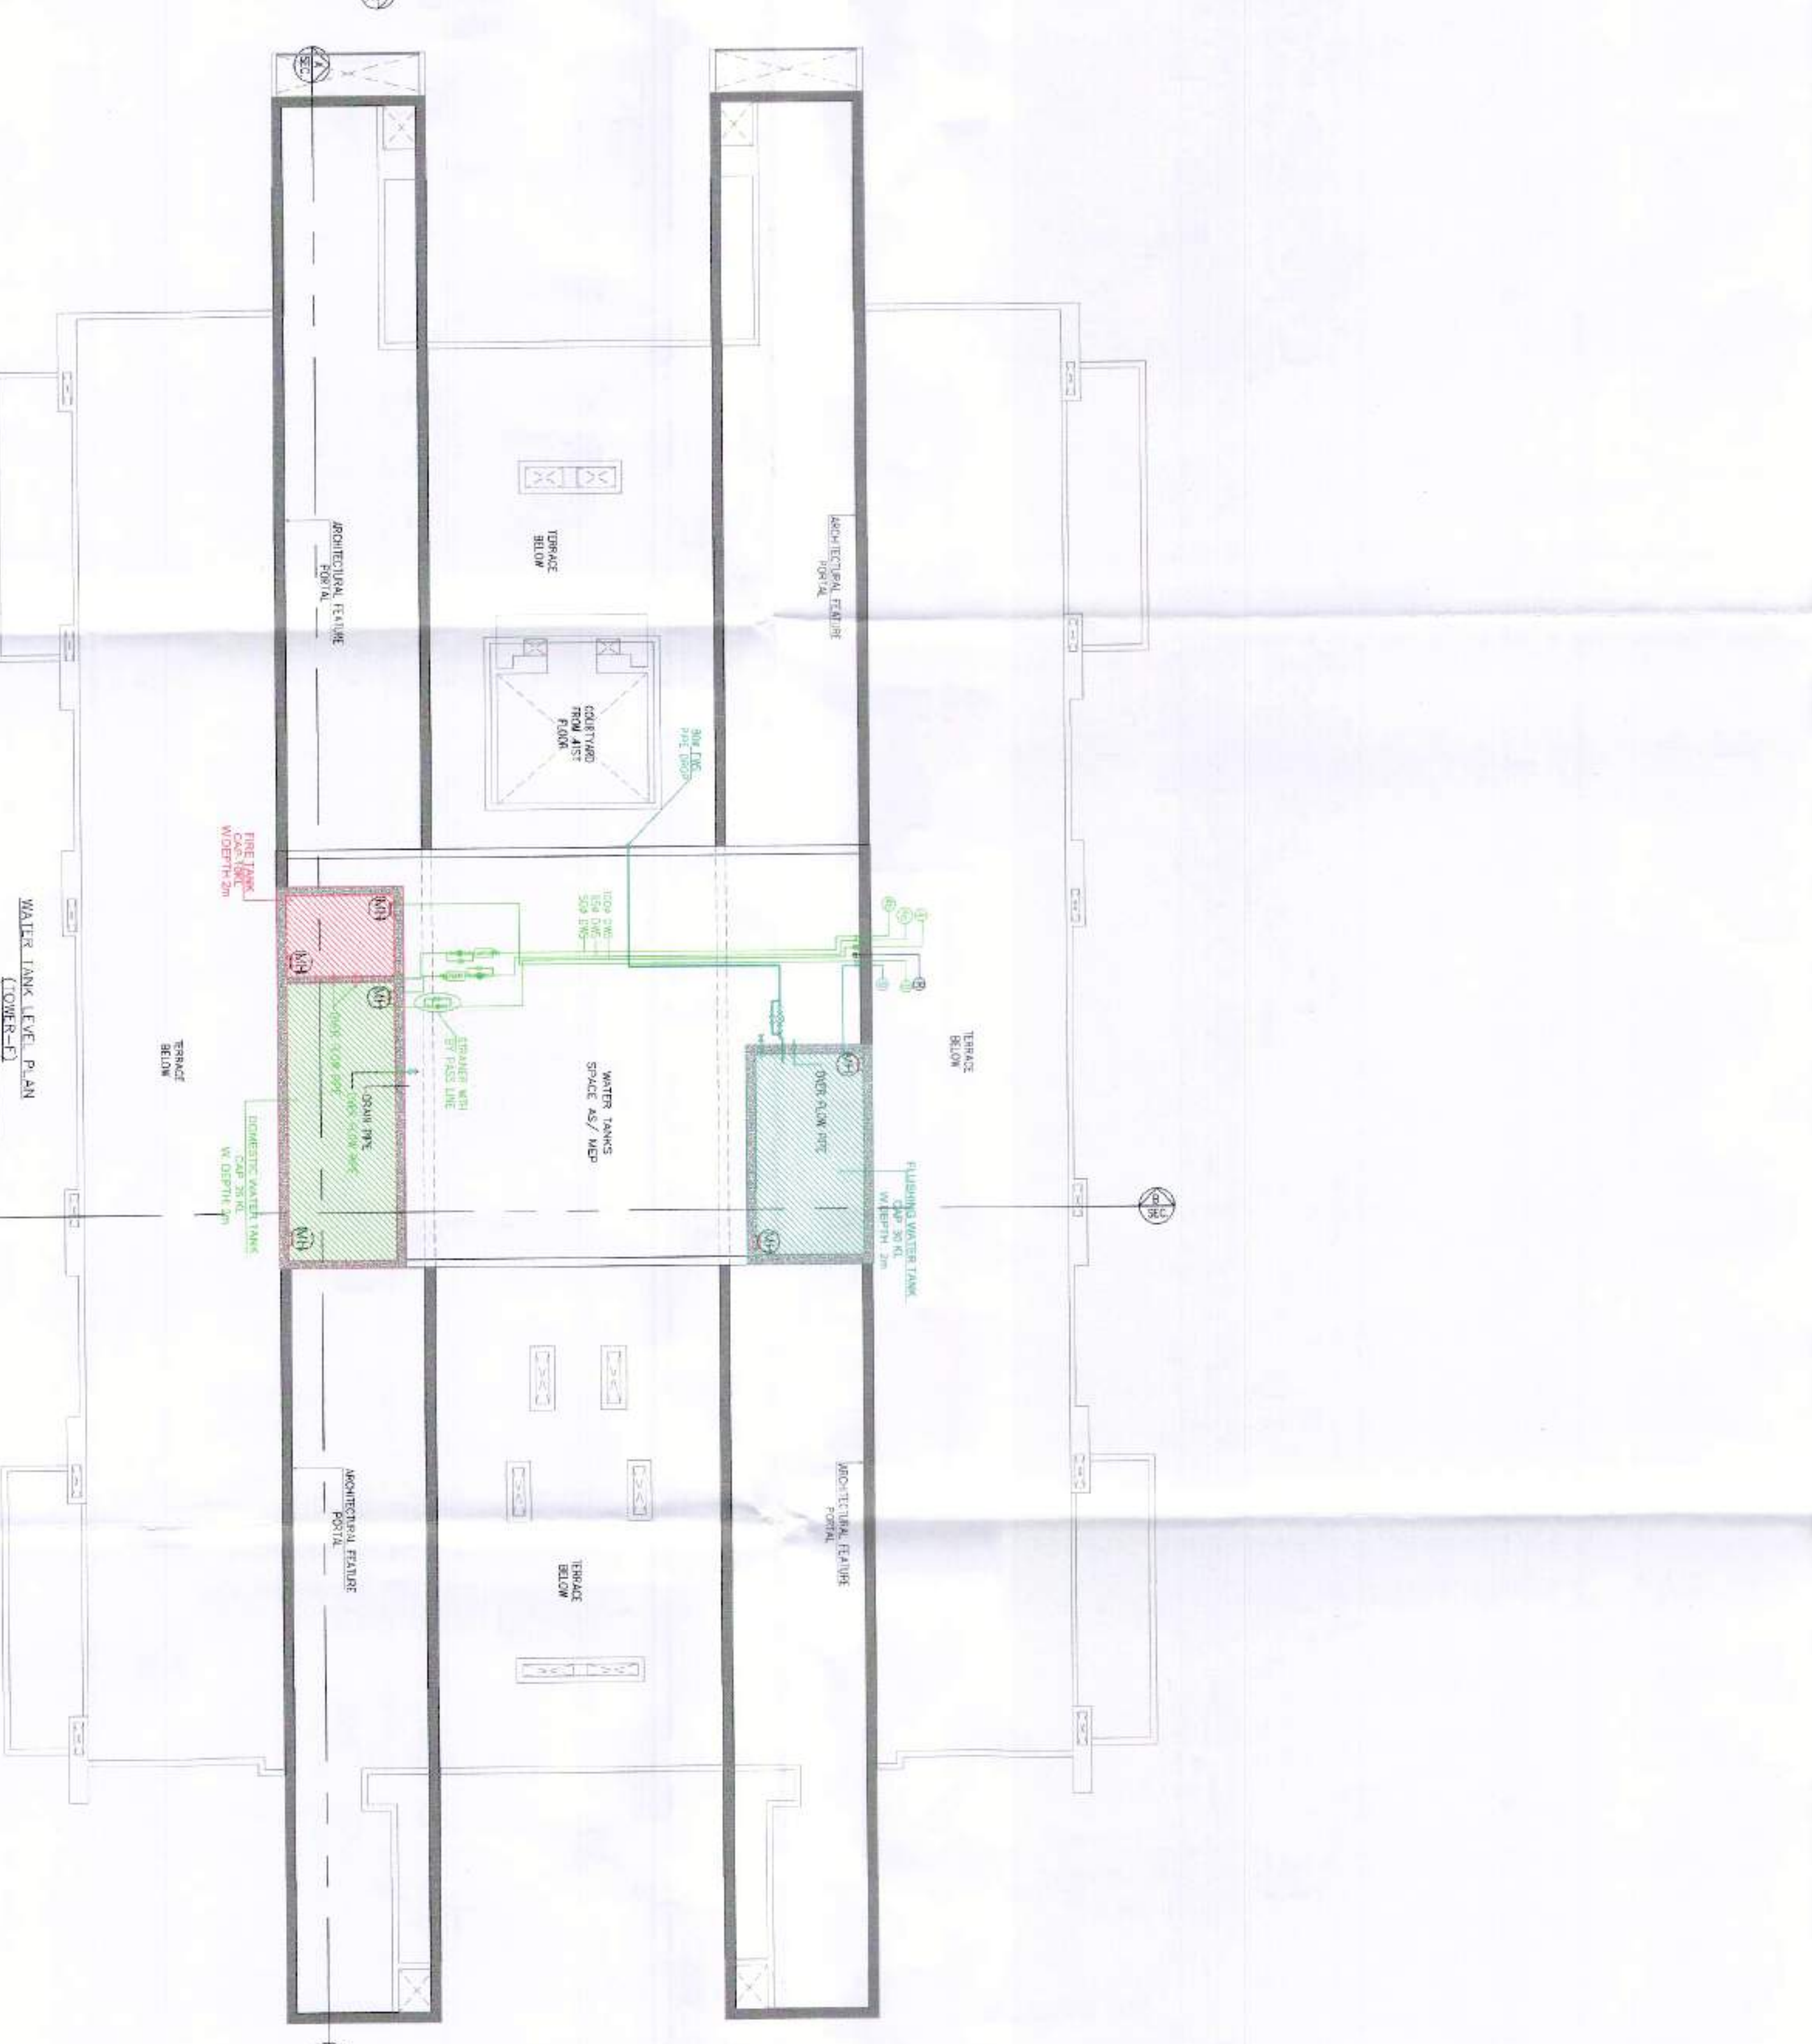

4TH PENTHOUSE FLOOR
FLOOR PLAN
SCALE: 1:1000



4TH PENTHOUSE FLOOR
FLOOR PLAN
SCALE: 1:1000



TO BE REGISTERED OFFICE
ARCHITECTS SEAL
& SIGNATURE

SEP - 2023 Scale: 1:100 Drawing No.

4TH PENTHOUSE FLOOR

71/07