

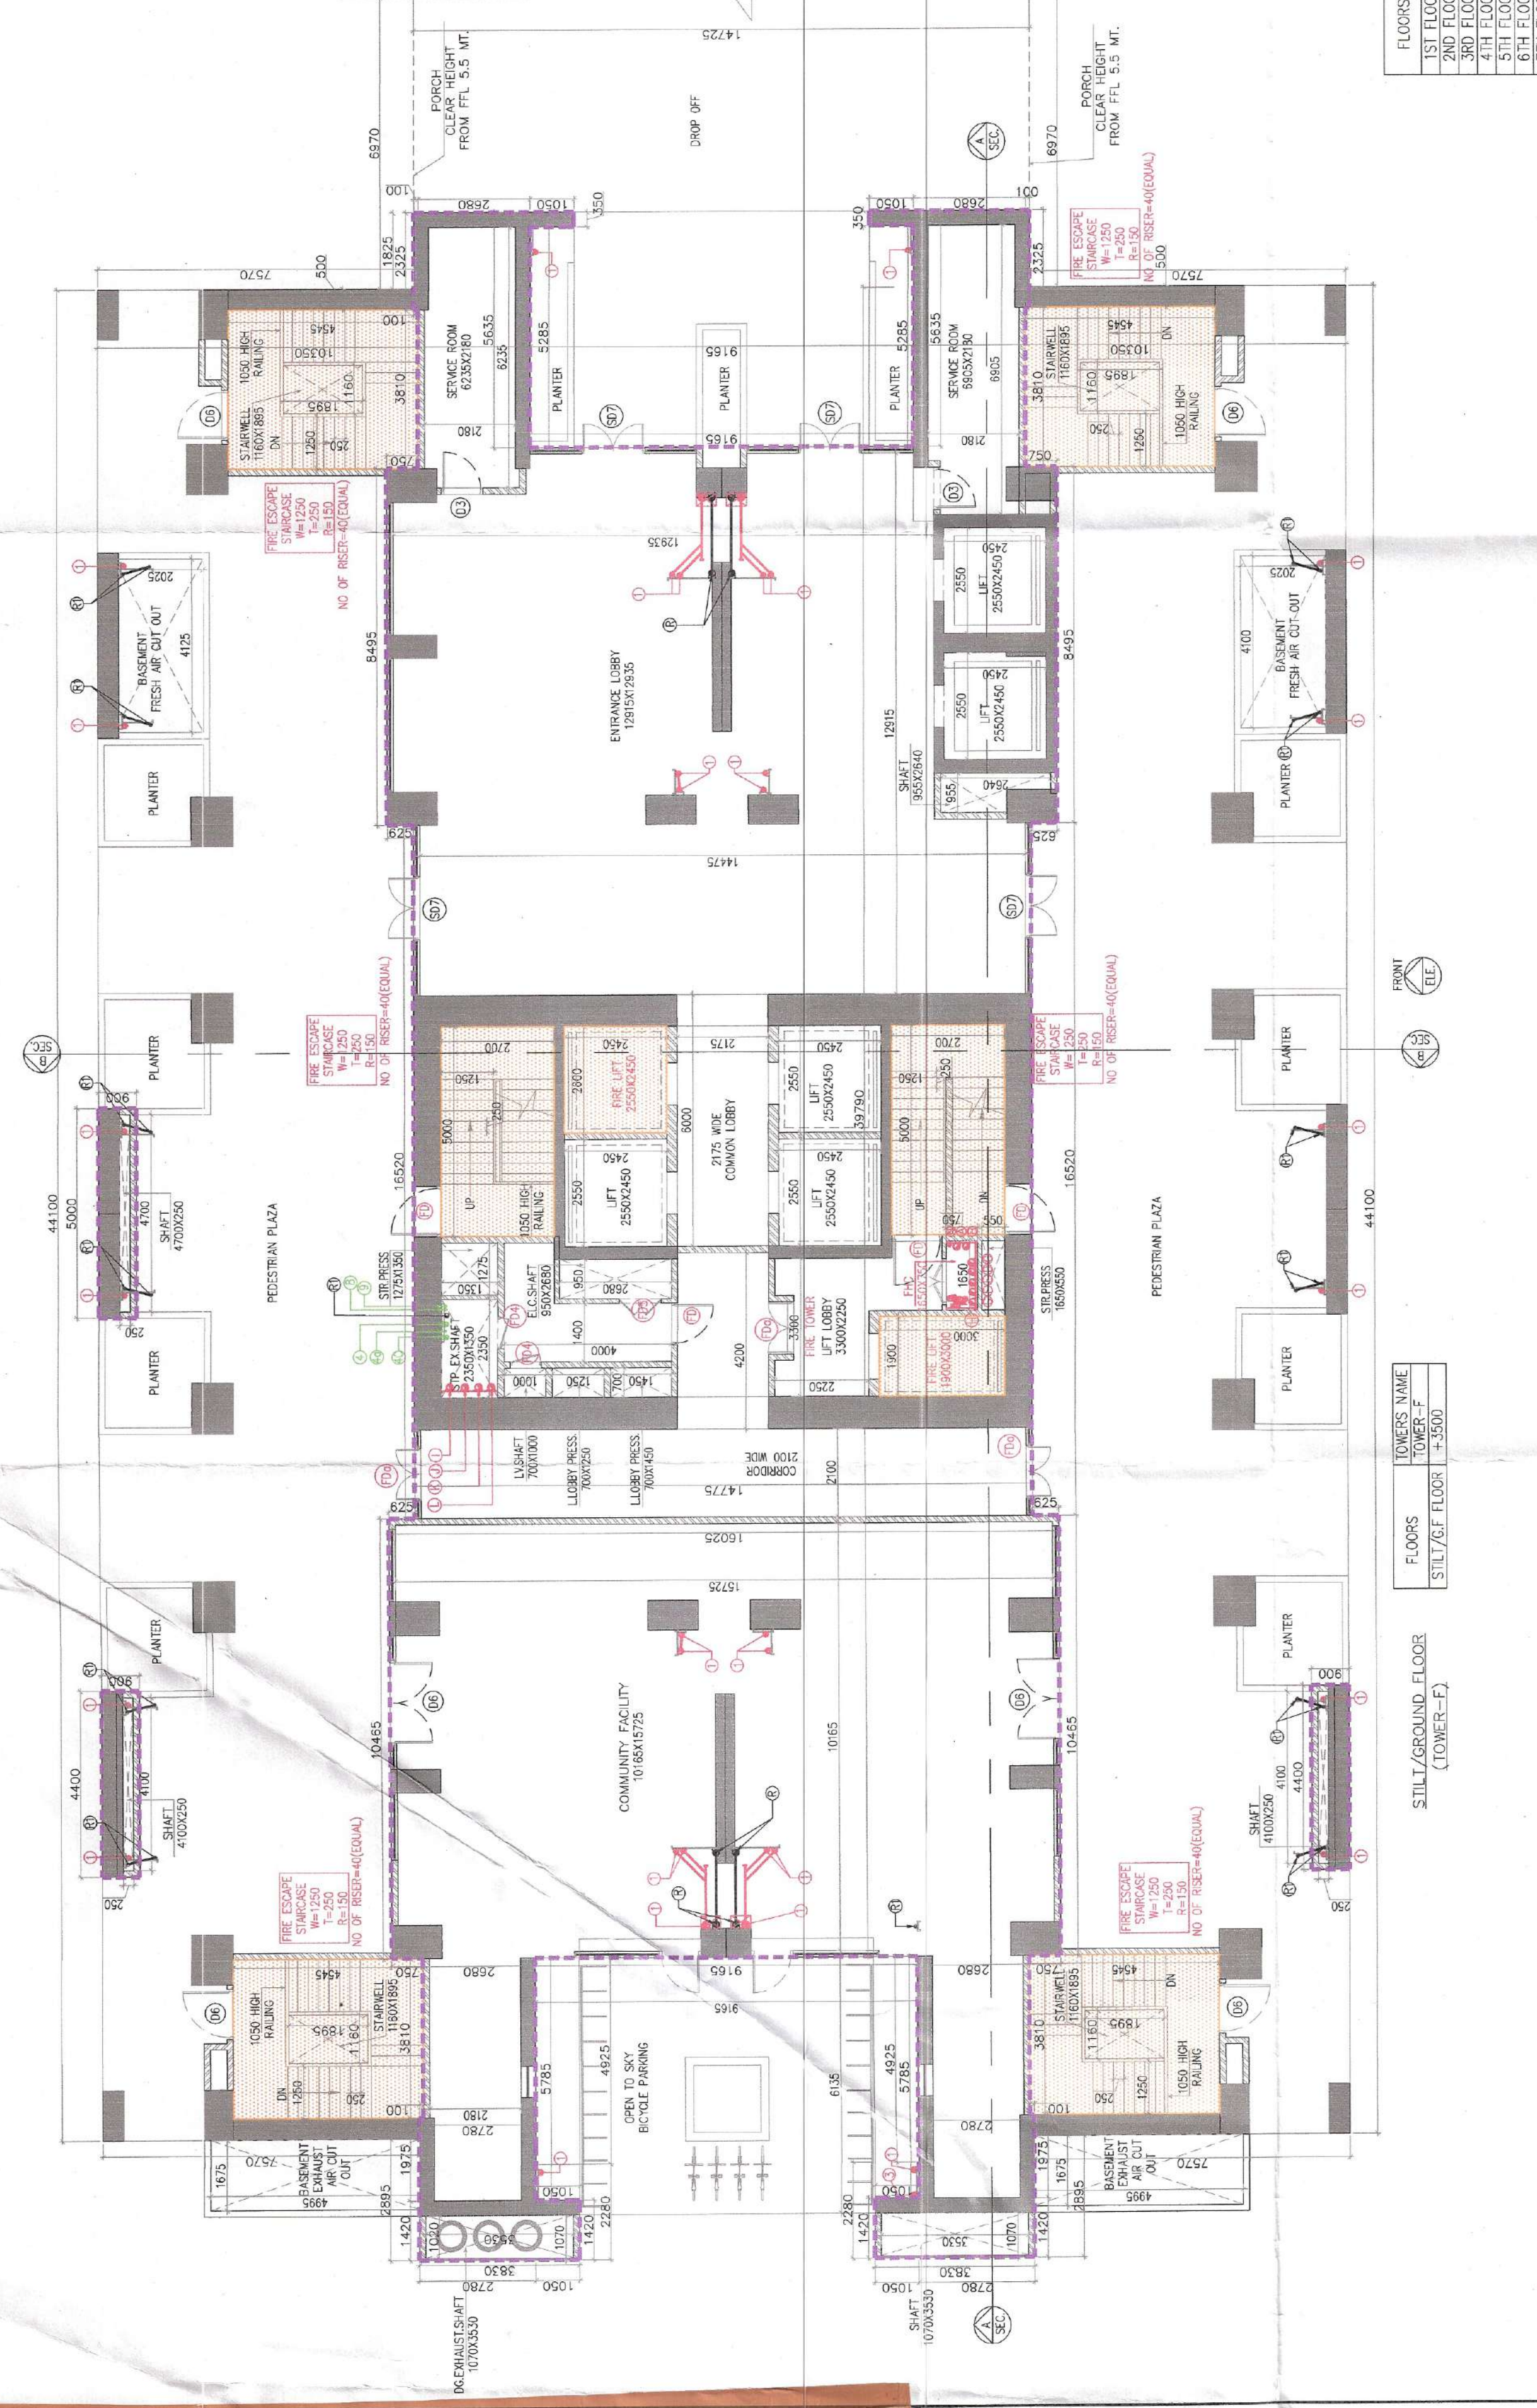


1. BUILDING WILL BE DESIGNED (STRUCTURES)
AS PER RELEVANT IS CODES FOR EARTH QUAKE
RESISTANCE.

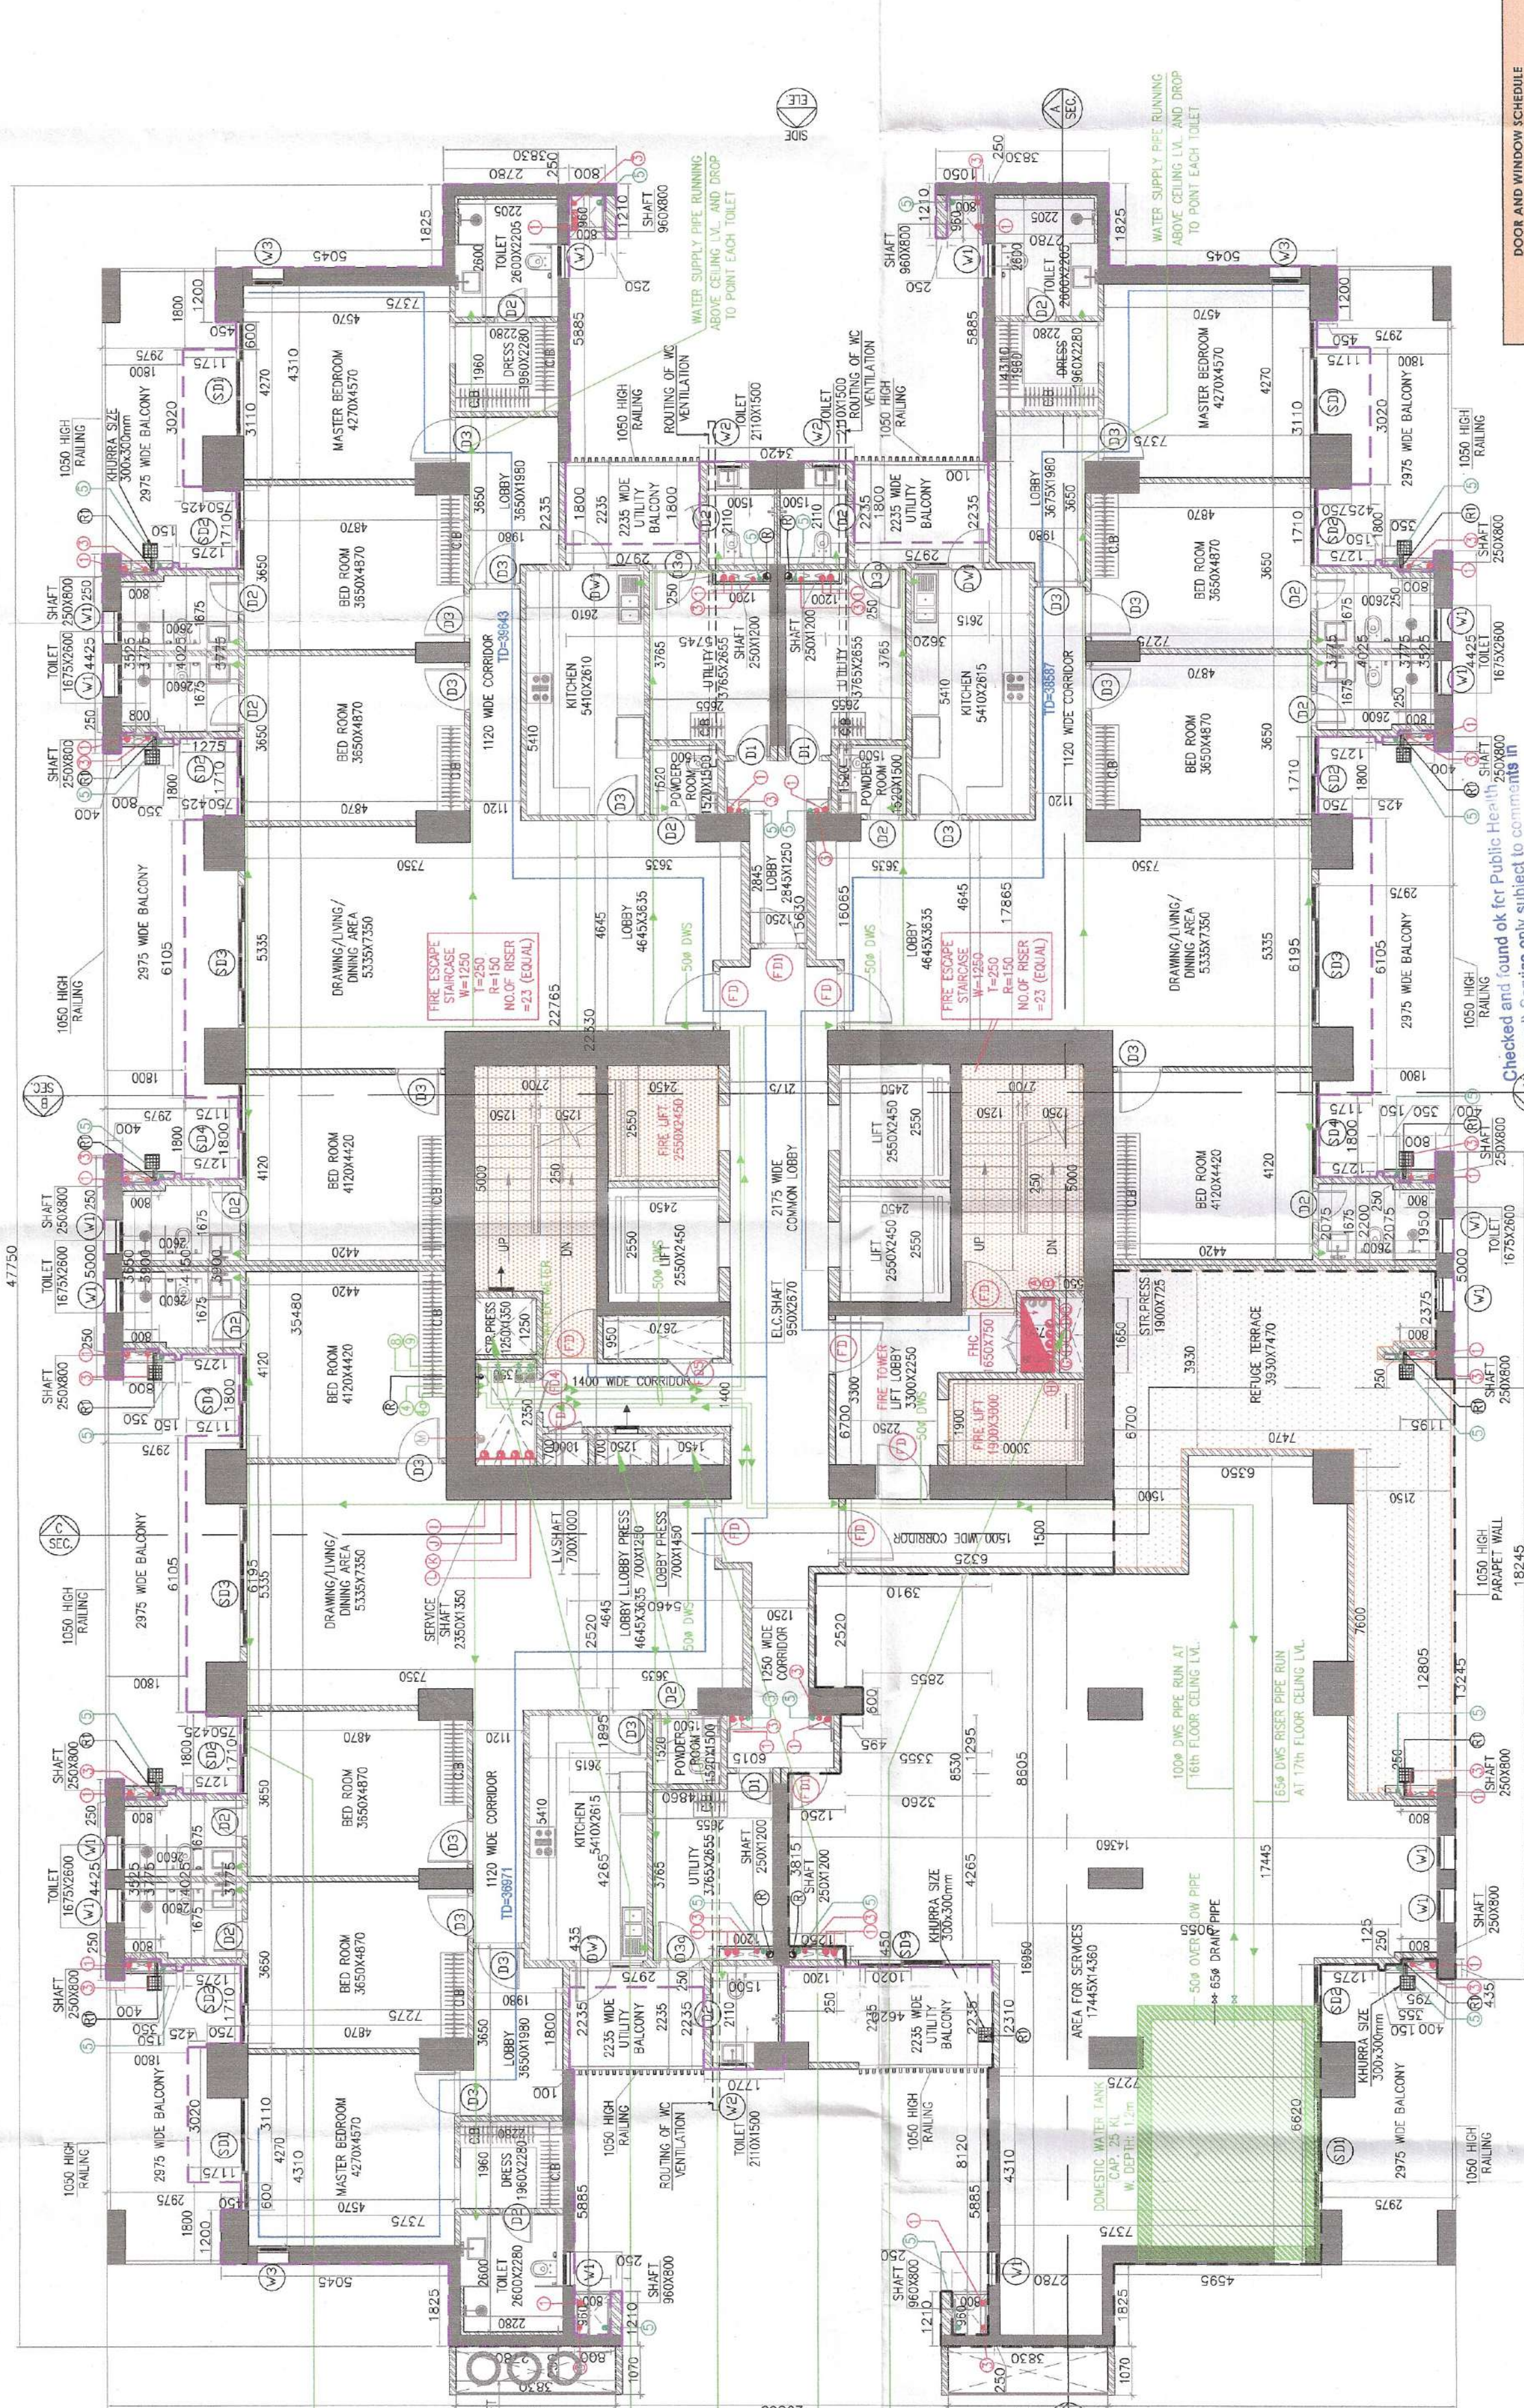

34TH, 36TH TO 40TH FLOOR)
NO OF UNIT = 4X37 = 148

FLOORS	TOWERS - #
1ST FLOOR	14,900
2ND FLOOR	14,900
3RD FLOOR	15,850
4TH FLOOR	19,700
5TH FLOOR	21,500
6TH FLOOR	26,500
7TH FLOOR	29,900
8TH FLOOR	32,700
9TH FLOOR	36,700
10TH FLOOR	40,100
11TH FLOOR	43,500
12TH FLOOR	46,900
13TH FLOOR	50,300
14TH FLOOR	53,700
15TH FLOOR	57,100
16TH FLOOR	60,500
17TH FLOOR	63,900
18TH FLOOR	67,300
19TH FLOOR	70,700
20TH FLOOR	74,100
21ST FLOOR	77,500
22ND FLOOR	80,900
23RD FLOOR	84,300
24TH FLOOR	87,700
25TH FLOOR	91,100
26TH FLOOR	94,500
27TH FLOOR	97,900
28TH FLOOR	101,300
29TH FLOOR	104,700
30TH FLOOR	108,100
31ST FLOOR	111,500
32ND FLOOR	114,900
33RD FLOOR	118,300
34TH FLOOR	121,700
35TH FLOOR	125,100
36TH FLOOR	128,500
37TH FLOOR	131,900
38TH FLOOR	135,300
39TH FLOOR	138,700
40TH FLOOR	142,100

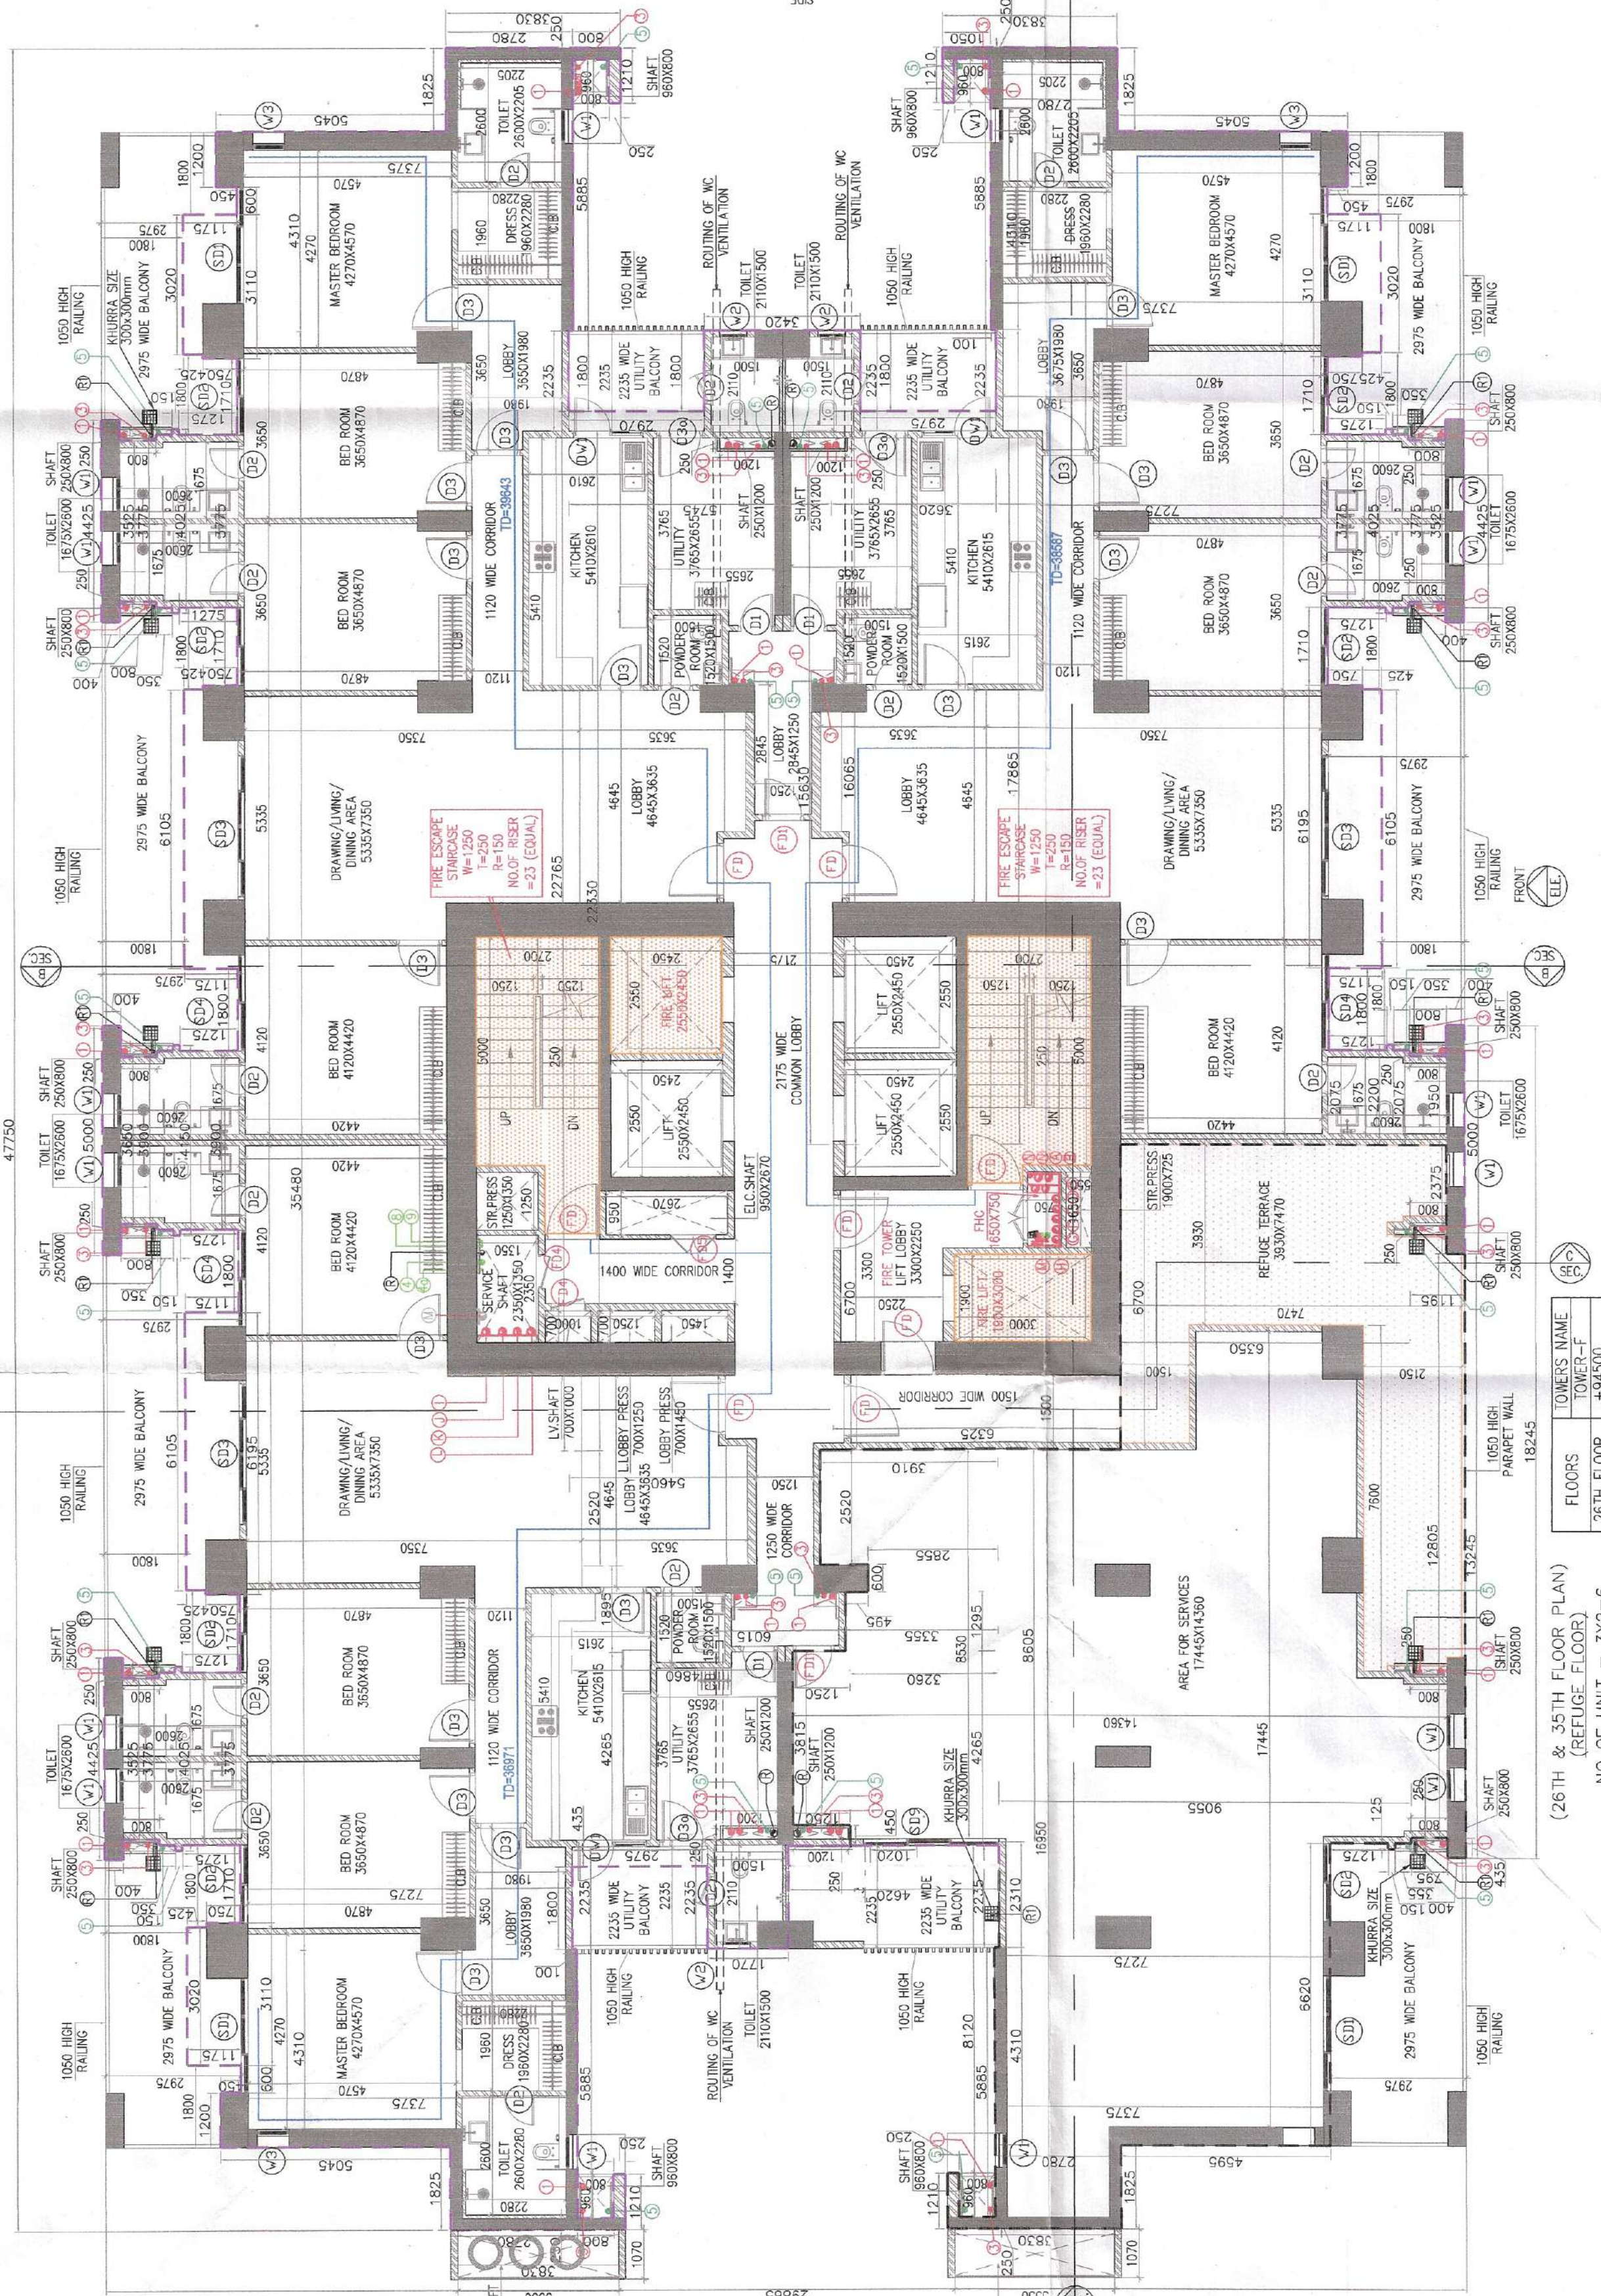


DOOR AND WINDOW SCHEDULE		WIDTH		HEIGHT		UNITS LVS.	
SR. NO.	TYPE	W	H	W	H	W	H
1	DL	900	2100	0	2100		
2	DL	1200	2100	0	2100		
3	DL	1000	2100	0	2100		
4	DL	1000	2100	0	2100		
5	DL	1500	2400	0	2400		
6	DL	1500	2400	0	2400		
[illegible]




S.W.M.C.	SYMBOL	ABBREVIATION	DESCRIPTION
1	①	RWP	150N RAIN WATER PIPE
2	②	RWP	75N RAIN WATER PIPE
3	③	W	150N OIL & WASTE PIPE
4	④	W	75N OIL & WASTE PIPE
5	⑤	WMS	CONCRETE WATER SUPPLY IN TAKE PIPE TO TOP FLOOR
6	⑥	WMS	CONCRETE WATER SUPPLY IN TAKE PIPE TO 2ND FLOOR
7	⑦	WMS	PLUMBING WATER SUPPLY ON TAKE PIPE TO 3RD FLOOR
8	⑧	WMS	PLUMBING WATER SUPPLY ON TAKE PIPE TO 4TH FLOOR
9	⑨	WMS	CONCRETE WATER SUPPLY TO 5TH FLOOR
10	⑩	WMS	PLUMBING WATER SUPPLY TO 6TH FLOOR
11	X	WMS	150N M.S. DRAIN PIPE
12	Y	WMS	150N M.S. DRAIN PIPE

SYMBOL	ABBREVIATION	DESCRIPTION
1	F	500 MG 1% VIAL (LOWER ZONE)
2	A	500 MG 1% VIAL (UPPER ZONE)
3	F	500 MG 1% VIAL (LOWER ZONE)
4	F	500 MG 1% VIAL (UPPER ZONE)
5	A	500 MG 1% VIAL (UPPER ZONE)
6	A	500 MG 1% VIAL (UPPER ZONE)
7	F	500 MG 1% VIAL (UPPER ZONE)
8	A	500 MG 1% VIAL (UPPER ZONE)
9	A	500 MG 1% VIAL (UPPER ZONE)
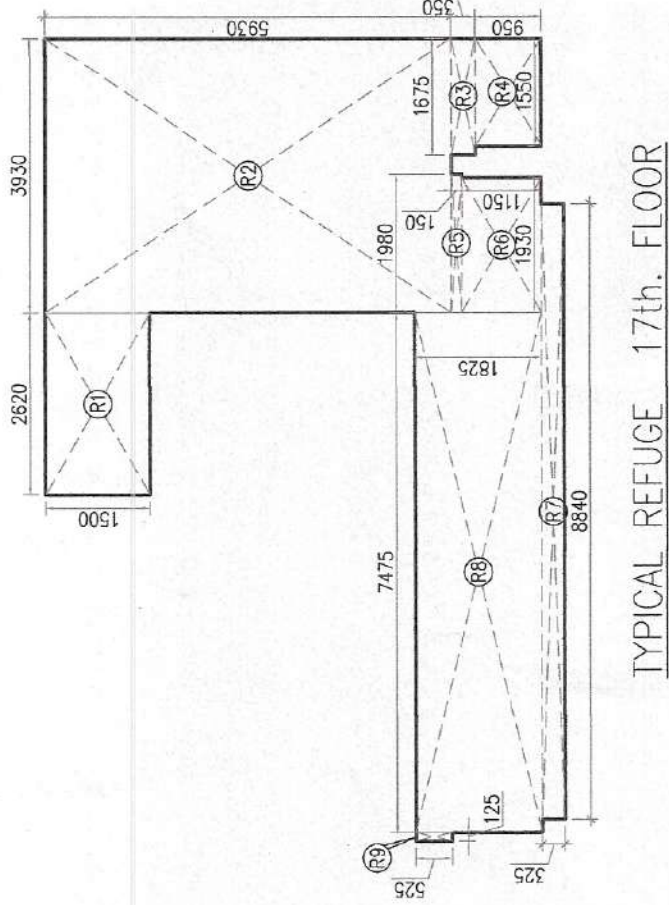

TYPICAL REFUGE 17th. FLOOR

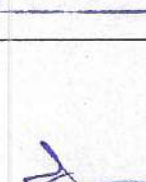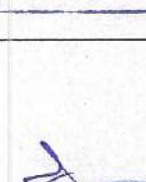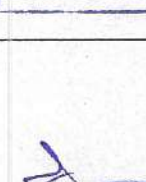OWNERS' SEAL & SIGNATURE	
ARCHITECTS' SEAL & SIGNATURE	
OWNERS' SEAL & SIGNATURE 	Drawing No: TA-06 Scale : 1:100 Drawing title: - <u>GROUND FLOOR OF COMMUNITY & TYPICAL 1ST TO 4TH FLOOR</u> <u>17TH-20TH & 5TH REUSE FLOOR PLAN</u> (COVER - I)

Drawing Title: -	Drawing No: -
------------------	---------------

GROUND / STILL / PART OF COMMUNITY &
[TYPICAL 1ST TO 40TH FLOOR]