


This is a "PROVISIONAL BUILDING PLAN" approved only for the purpose of inviting objections from the general public.

TOWER-6C
TYPICAL FLOOR PLAN

S.T.P (HQ) S.T.P (G) S.T.P (Hr.)
Member Secretary Member Chairman
B.P.A.C. B.P.A.C. B.P.A.C.

DTP (HQ) Consultant Architect ATP (HQ)

- MACHINE RM FIN.FL. LVL+ 116120
- TERRACE TOC LVL + 113650
- 36TH FIN.FL. LVL + 110650
- 35TH FIN.FL. LVL + 107600
- 34TH FIN. FL. LVL + 104550
- 33RD FIN. FL. LVL + 101500
- 32ND FIN. FL. LVL + 98450
- 31ST FIN. FL. LVL + 95400
- 30TH/REFUGE FIN. FL.
- 29TH FIN. FL. LVL + 89300
- 28TH FIN. FL. LVL + 86250
- 27TH FIN. FL. LVL + 83200
- 26TH FIN. FL. LVL+ 80150
- 25TH FIN. FL. LVL+ 77100
- 24TH FIN. FL. LVL+ 74050
- 23RD FIN. FL. F.LVL+ 71000
- 22ND FIN. FL. LVL+ 67950
- 21ST FIN. FL. LVL+ 64900
- 20TH/REFUGE FIN. FL. LVL+ 61850
- 19TH FIN. FL. LVL+ 58800
- 18TH FIN. FL. LVL+ 55750
- 17TH FIN. FL. LVL+ 52700
- 16TH FIN. FL. LVL+ 49650
- 15TH FIN. FL. LVL+ 46600
- 14TH FIN. FL. LVL+ 43550
- 13TH FIN. FL. LVL+ 40500
- 12TH FIN. FL. LVL + 37450
- 11TH FIN. FL. LVL + 34400
- 10TH FIN. FL. LVL + 31350
- 9TH FIN. FL. LVL + 28300
- 8TH FIN. FL. LVL + 25250
- 7TH FIN. FL. LVL + 22200
- 6TH FIN. FL. LVL + 19150
- 5TH FIN. FL. LVL + 16100
- 4TH FIN. FL. LVL + 13050
- 3RD FIN. FL. LVL + 10000
- 2ND FIN. FL. LVL + 6950
- FIRST FIN.FL. LVL + 3900
- INTERNAL ROAD FIN LVL +00 (Survey-213.50 Lvl)

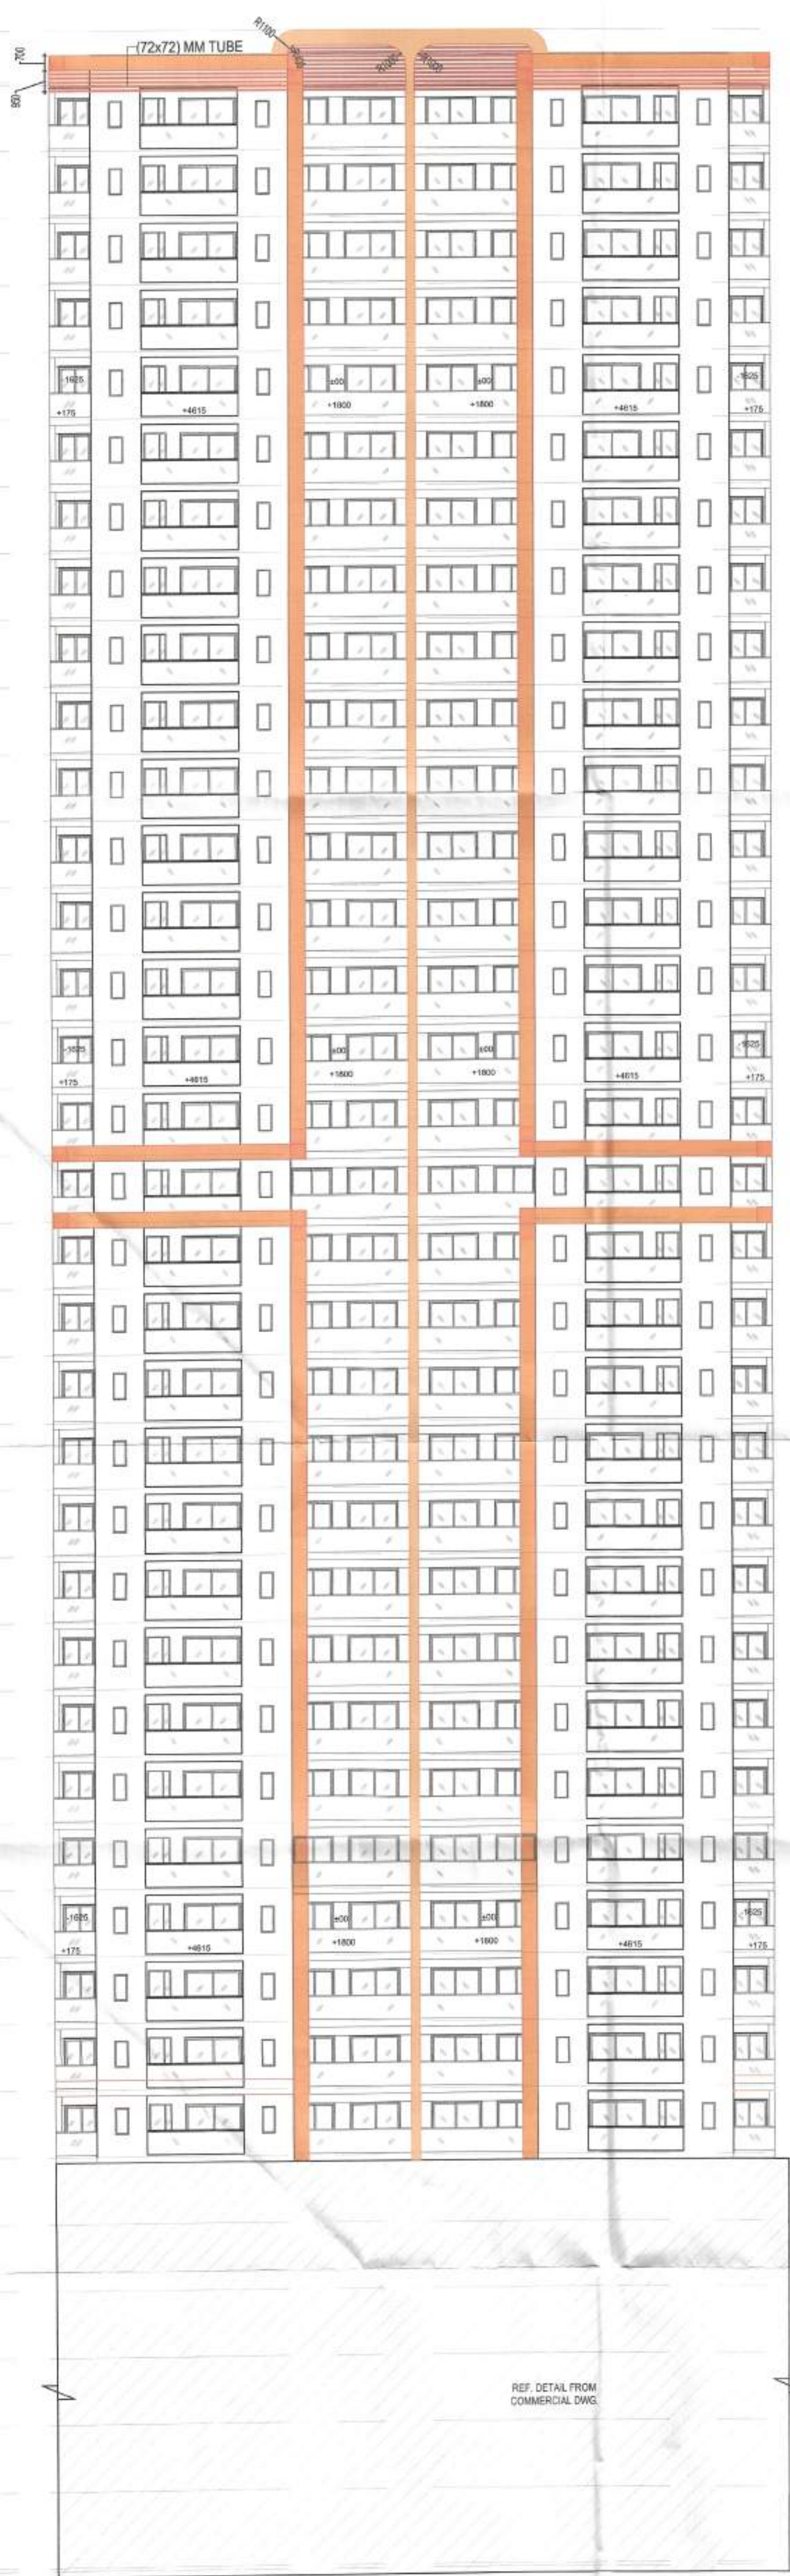

ELEVATION - 1
TOWER 6C



ELEVATION - 2
TOWER 6C

OWNER,S NAME : Vibrant infratech Pvt. Ltd & others in collaboration with Union Buildmart Pvt. Ltd	
Architect: GIAN P. MATHUR AND ASSOCIATES (P) LTD. C - 55, East Of Kailash, New Delhi-110065 T : 011-46599599 / F 011-46599512 E : info@gpmindia.com / W : www.gpmindia.com	
Project Title: Proposed building plans for phase -3 (Tower-6B & 6C) and Revised Building plans for basement submitting herewith for setting up of a Group Housing Colony under Mixed land use in TOD Zone for an area measuring 15.0625 acres (15.03125+0.03125) (86 % GH component and 14% commercial component) (350 FAR) (License No. 106 of 2021 dated 16.12.2021 for an area measuring 15.03125 acres) and (License No. 214 of 2023 dated 20.10.2023 for an area measuring 0.03125 acre) in revenue estate of chauma, sector-113, Gurugram Manesar Urban Complex being developed by M/s Union Buildmart Pvt.Ltd.	
Status SUBMISSION DRAWING	
Sheet Title RESIDENTIAL BLOCK-TOWER-6C ELEVATION-3 & 4	
Owner's Sign Union Buildmart Pvt. Ltd.	Architect's Sign GIAN P. MATHUR ARCHITECT B. Arch., A.A. I.I.A CA No. 50/5769
DATE:	DWG. No. SD/AR/M3M-113/T-6C/107