


Ross

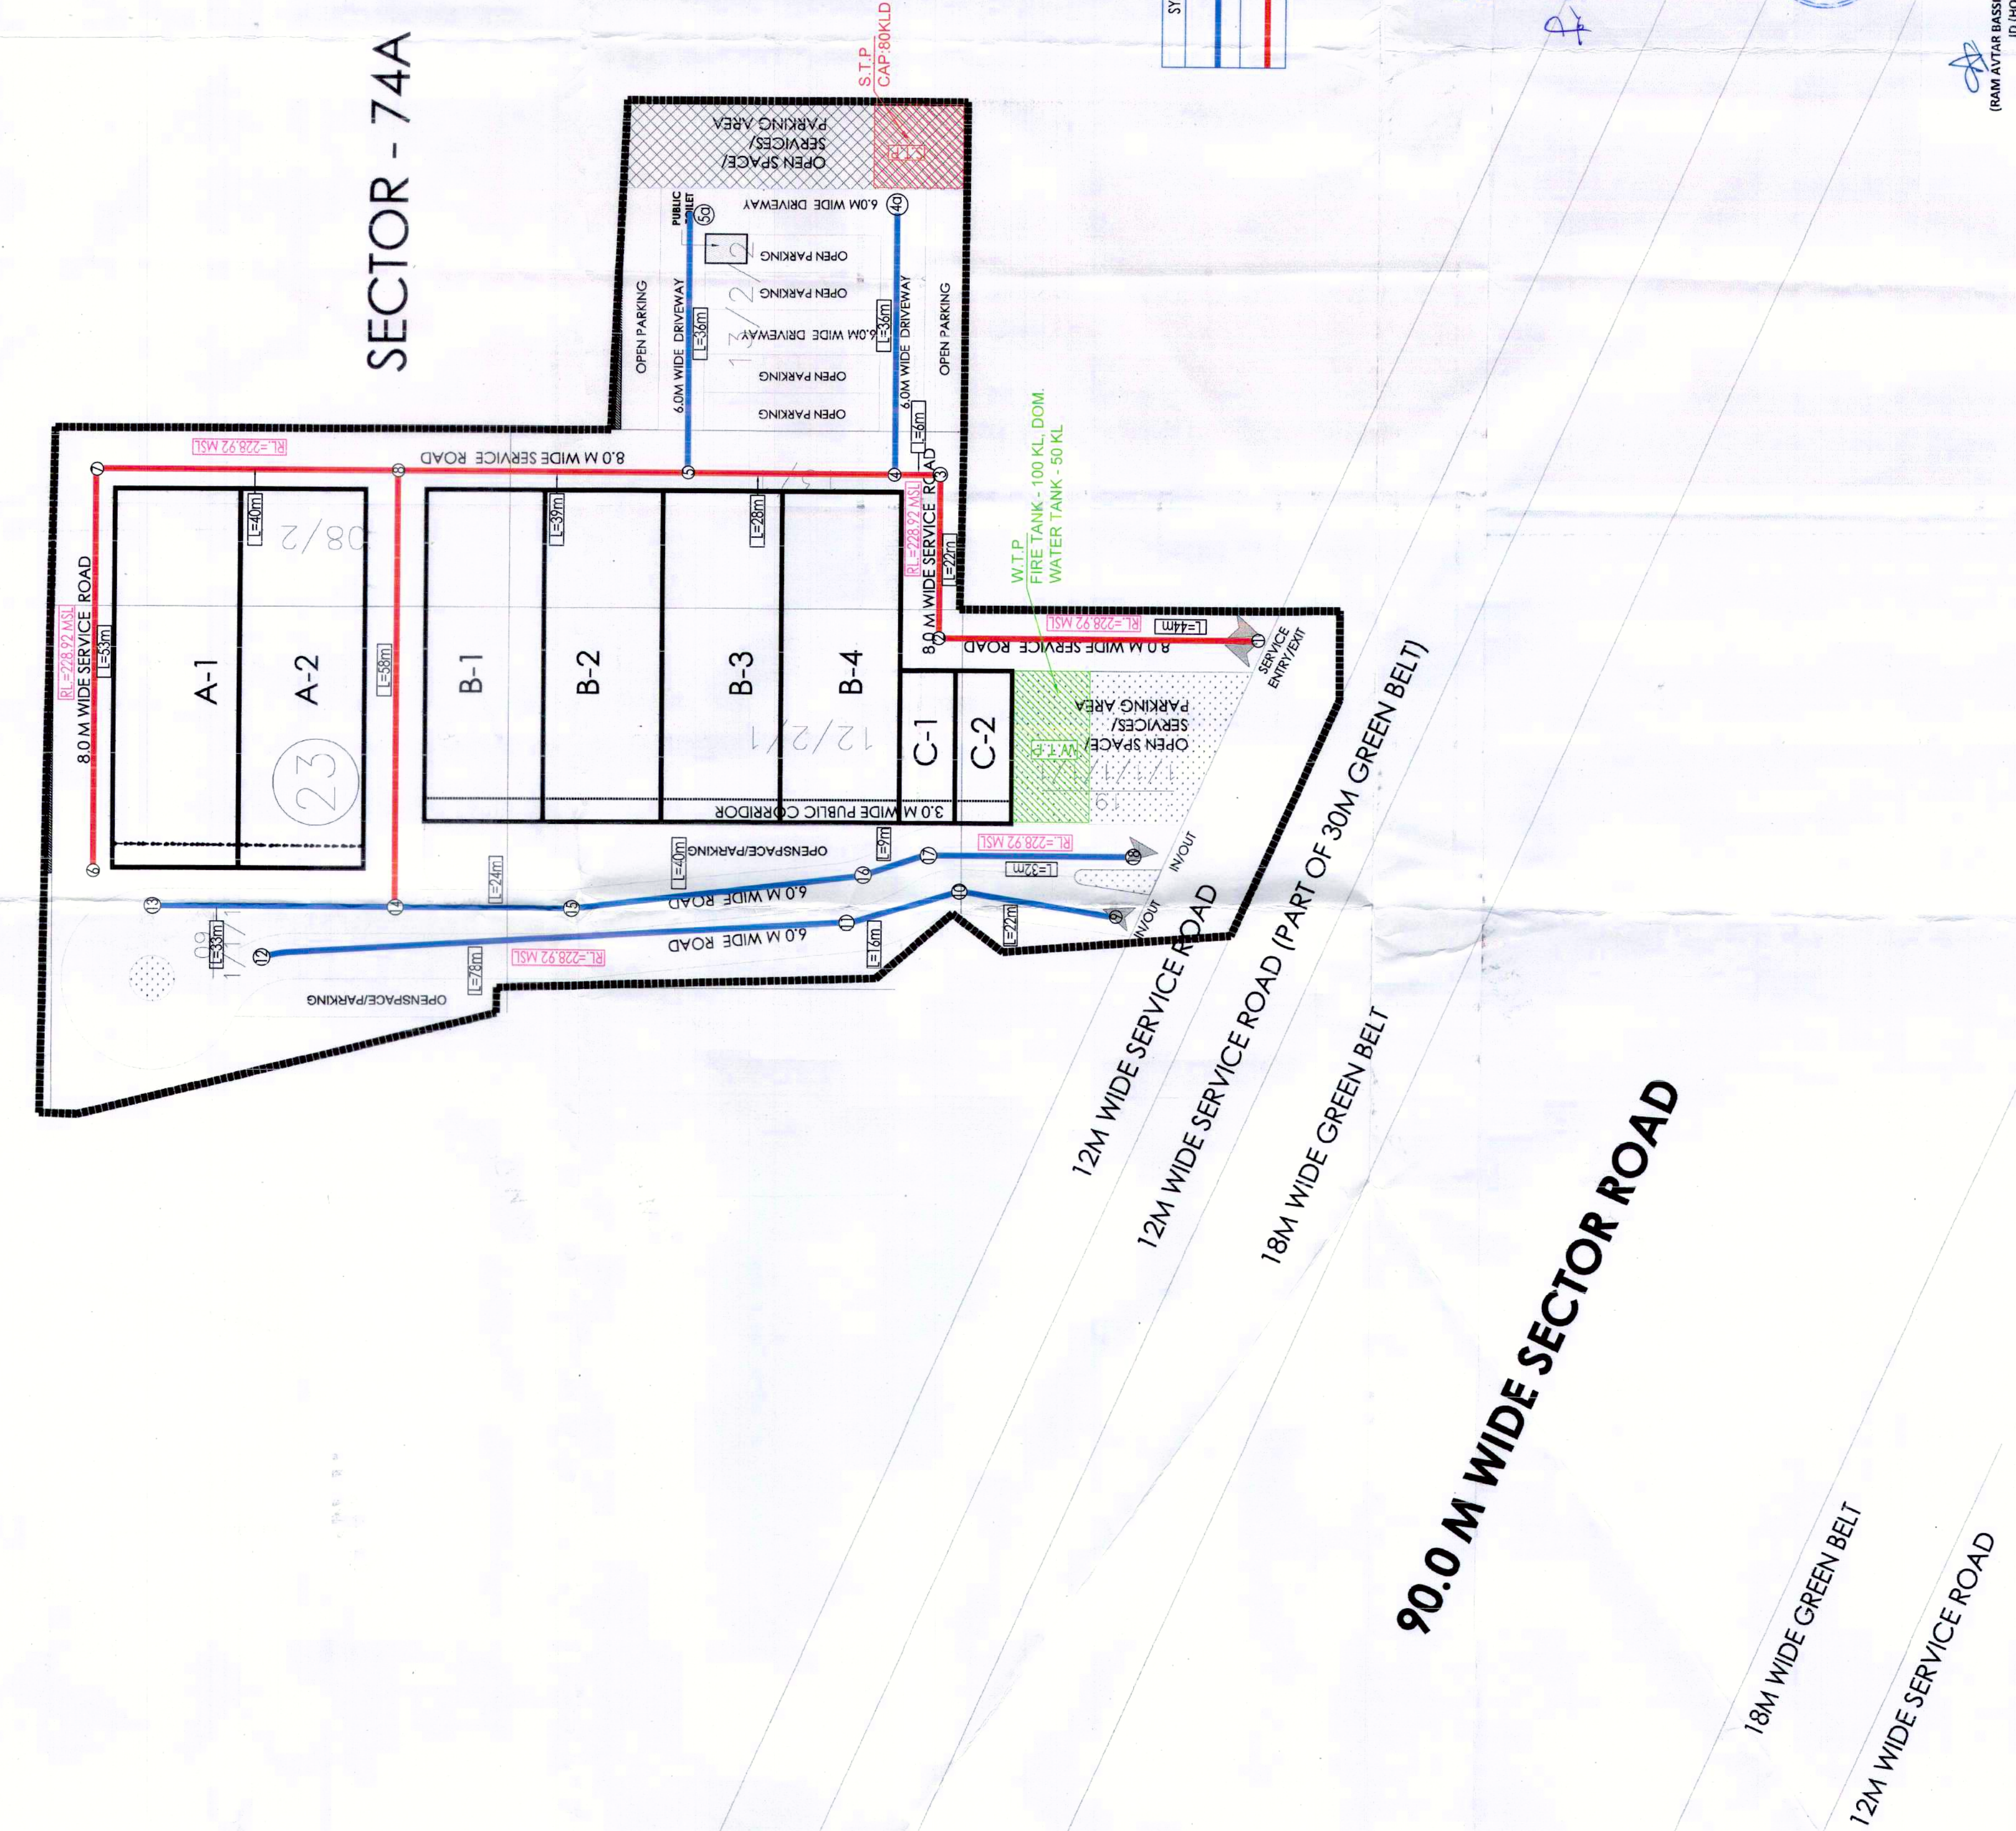


AREA DETAILS OF SCO'S 3.325 ACRES SECTOR - 74A

AREA DESCRIPTION		FACTOR	ACRES	SQ.MT.
SITE AREA			3.3250	13453.80
PERMISSIBLE G.C.		35%	1.1638	4709.53
PROPOSED F.A.R.		1.50		20183.69
TOTAL NO. OF PLOTS				8

DETAILS OF SCO'S (SECTOR - 74A)		TOTAL AREA	
TYPE	SIZE (M)	AREA (SQ.YDS)	Nos.
A	16.65	830.00	2
B	15.74	43.64	4
C	7.50	20.13	2
GRAND TOTAL		180.57	8

SECTOR - 74A

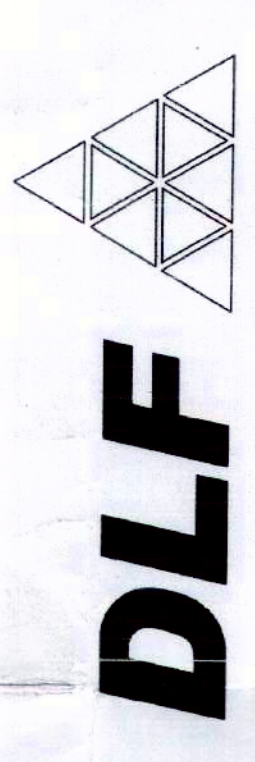

DLF HOME DEVELOPERS LTD.

PROJECT TITLE
PROPOSED LAYOUT PLAN OF COMMERCIAL PLOTTED COLONY - SCO'S (3.325 acs) IN SECTOR 74A, VILLAGE NARSINGHPUR, GURUGRAM (HARYANA)

ARCHITECTS
Architect
Hafeez
Contractor
29, 1st Floor, Sonawala Building, Horniman Circle, Bank Street Fort, Mumbai 400023.
Tel: +91 22 2266 1920

SHEET TITLE
LAYOUT PLAN
SITE PLAN FOR ROAD LAYOUT

Document Release Type
SUBMISSION DRAWING
Job No. _____
Scale 1:500
Date 09 MARCH, 2023
Drawn by
Checked by
Revision No.

ARCHITECT
HAFEEZ
V20-0708330
ARCHITECT/TOWN PLANNER
AUTHORISED SIGNATORY

SYMBOL	DESCRIPTION
	6m WIDE DRIVE WAY ROAD
	8m WIDE DRIVE WAY ROAD

Checked subject to Comments
in forwarding letter No. 176608
Dt 27/12/2023 and notes
attached with the estimate

Executive Engineer (M)
for Chief Engineer-I
HVP, Faridkot

DLP 53503

Issued LNO-179 of 2023 Dt-08/01/2023
ORG NO:- DATED 9575 DATED:- 08-01-2023

(RAM ATAR BAKSI) J.P. (M)
(SANTU NARANG) A.P. (M)
(R.S. BATHI) D.P. (M)
(HITESH SHARMA) S.P. (M)
(T.L. SATYAPRAKASH) D.G./T.P. (HR)