


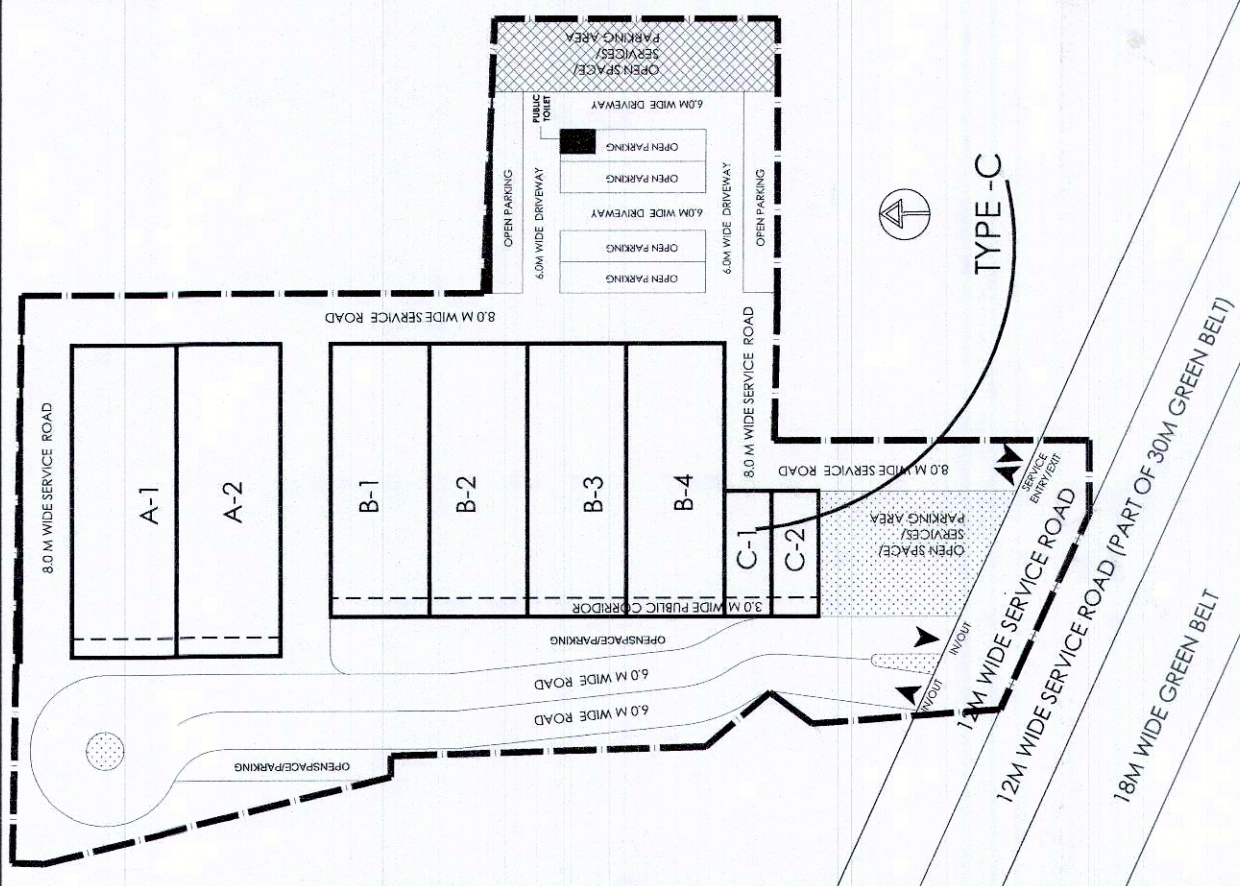


KEY PLAN

DRA No. DTCP 985/JVD Dated 05/12/23

(HITESH SHARMA) STP (HQ)
(R.P. SINGH) ATP (HR)
(AMIT KHATRI) AS DTCP (HR)

(RAM AVTAR BASSI) JD (HQ)
(SANJAY NARANG) ATP (HQ)
(R.S. BATH) DTP (HQ)

PROMOTERS

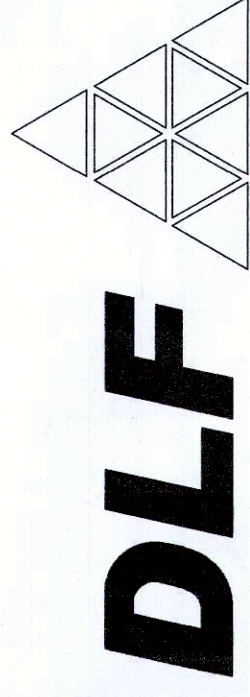

DLF HOME DEVELOPERS LTD.

PROJECT TITLE
PROPOSED COMMERCIAL PLOTTED COLONY (SCO) OVER LAND ADMEASURING 3.325 ACRES AT SECTOR-74A IN THE REVENUE ESTATE OF VILLAGE NARSINGHPUR, GURUGRAM

SHEET TITLE
SCO TYPE C - GROUND, BASEMENT, 1ST FLOOR, TYPICAL PLAN, AREA DIAGRAM, ELEVATIONS SECTIONS

Document Release Type

SUBMISSION DRAWING


Job No.

Scale
1:125 ON A1 SHEET
Date
22 September '2023
Drawn by


Checked by

Revision No.

ARCHITECT
FAHAD SHAHBAZ
CA/2006/38330
For DLF Home Developers Ltd.
AUTHORISED SIGNATORY
ARCHITECT/TOWN PLANNER

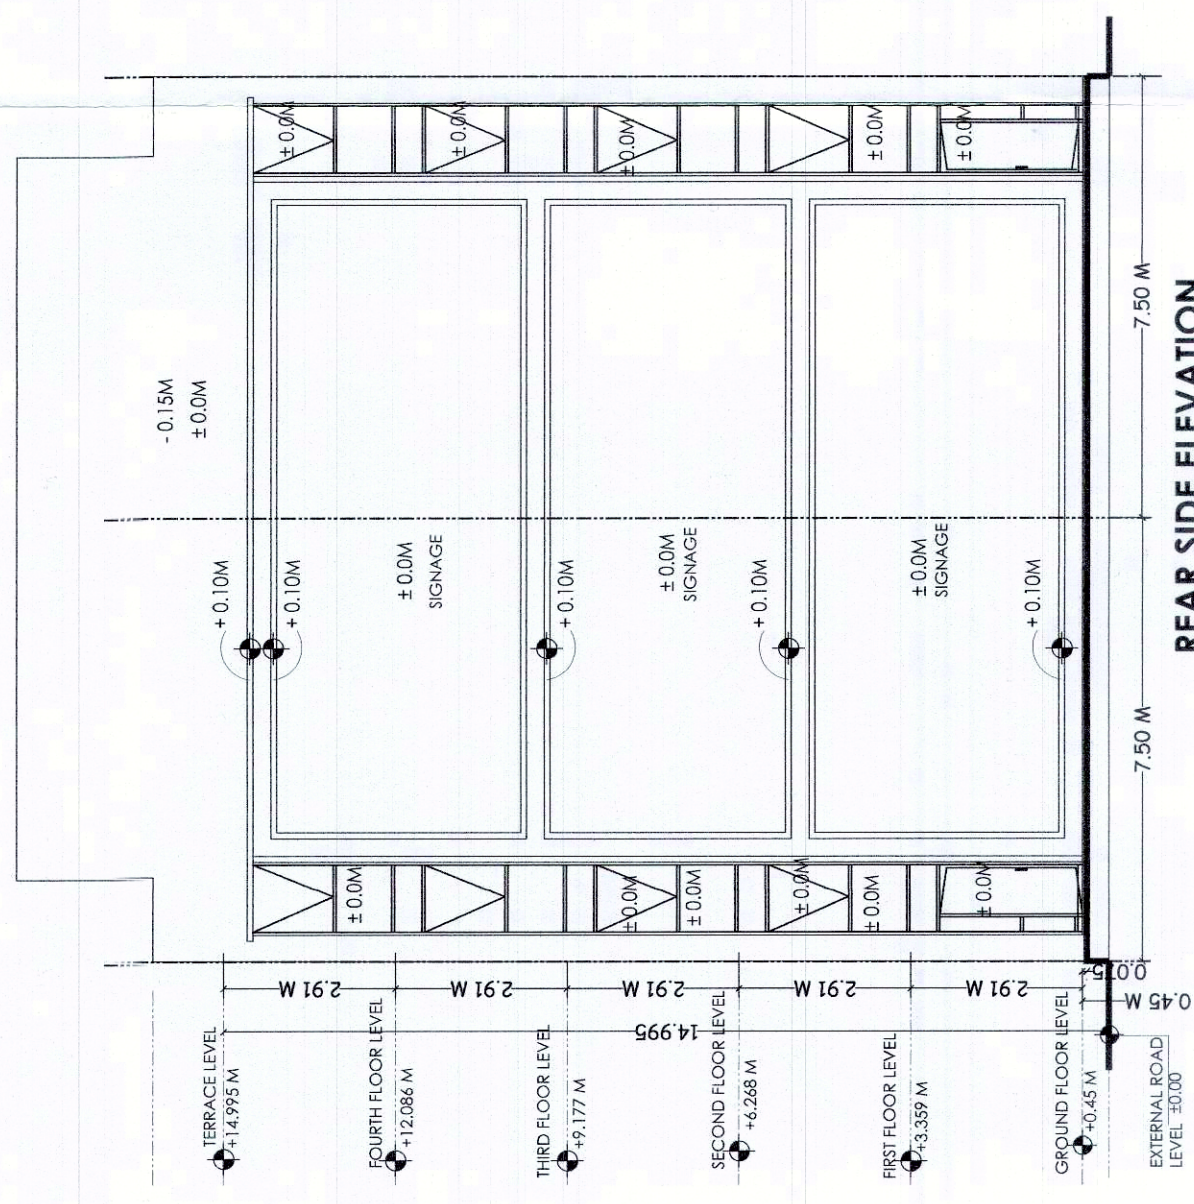

REAR SIDE ELEVATION

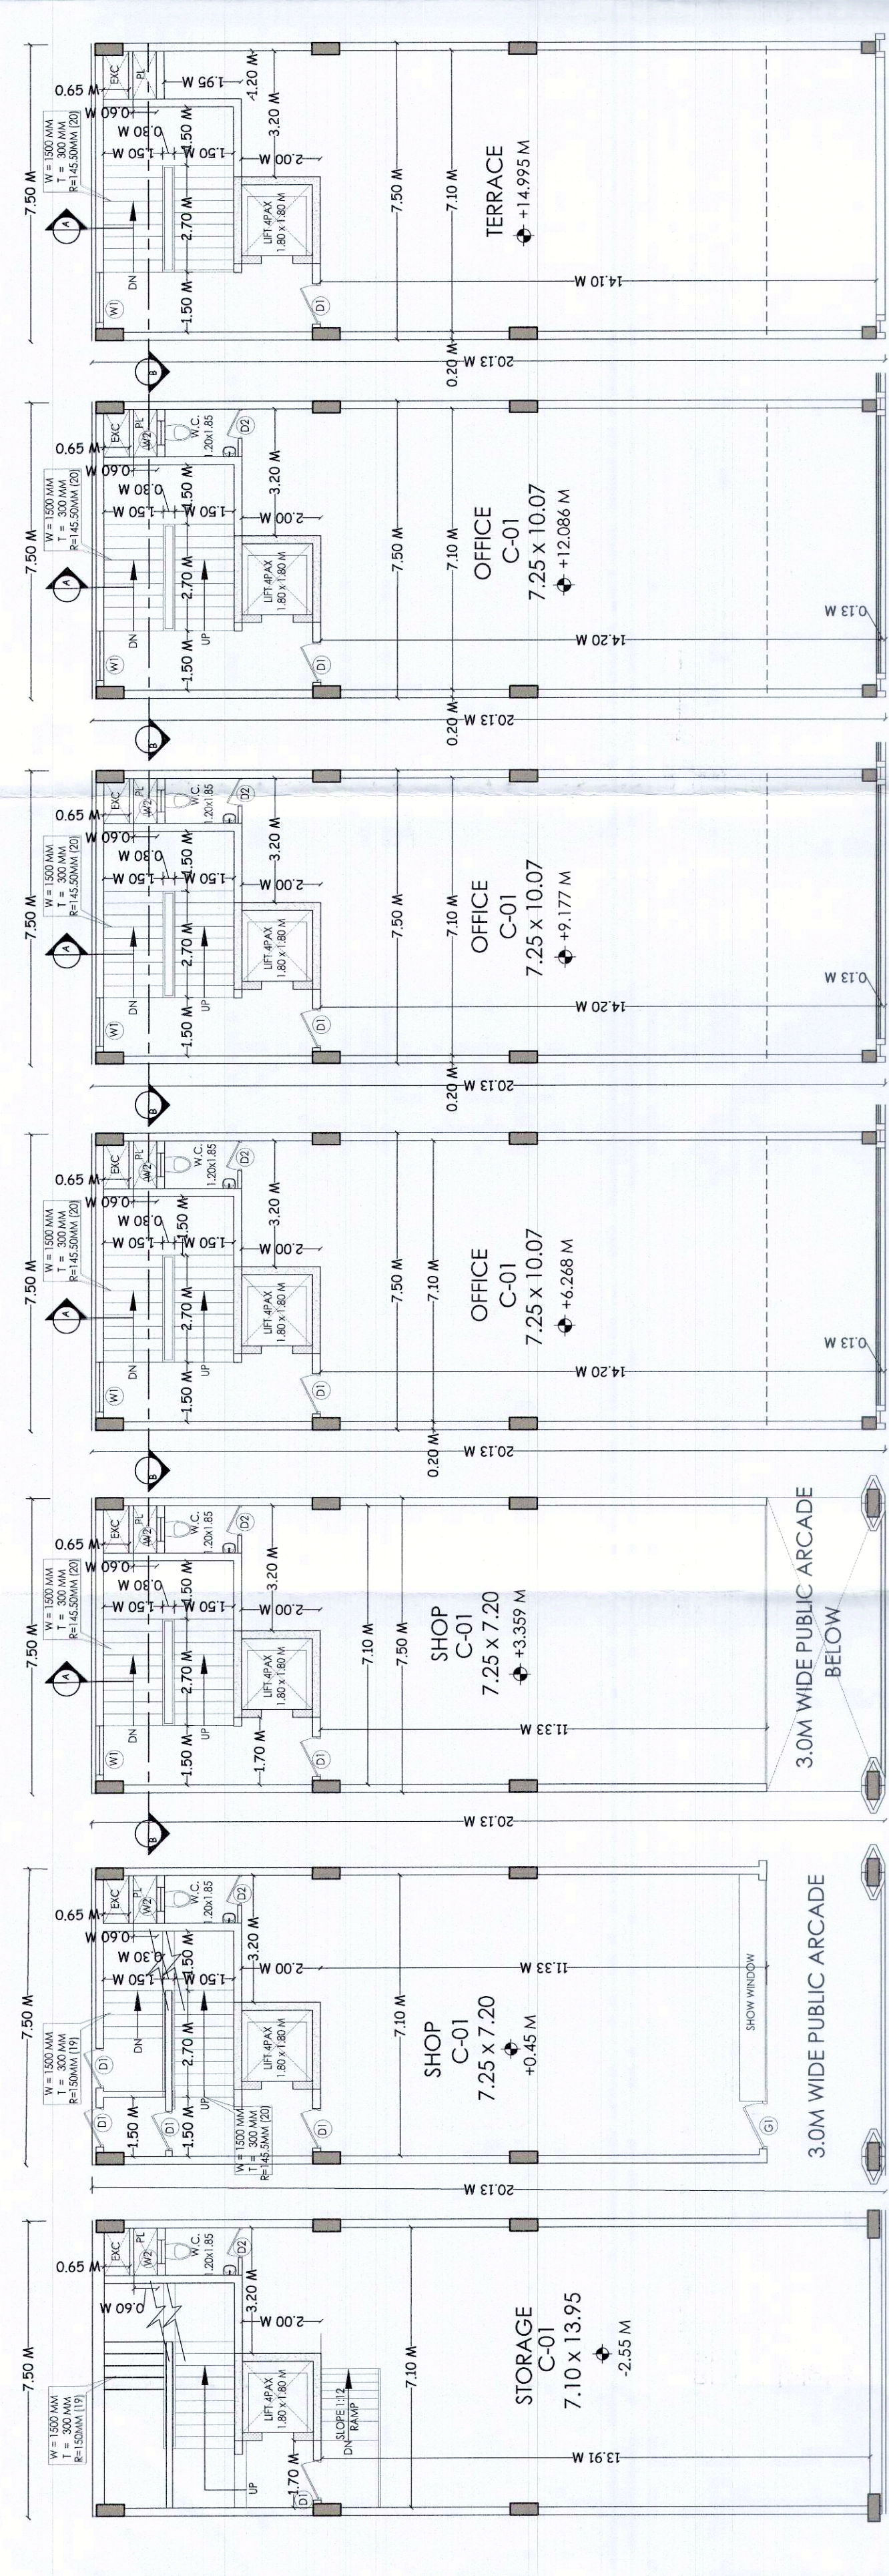

BASEMENT PLAN

GROUND FLOOR PLAN


1ST FLOOR PLAN

2ND FLOOR PLAN


3RD FLOOR PLAN

4TH FLOOR PLAN

TERRACE PLAN

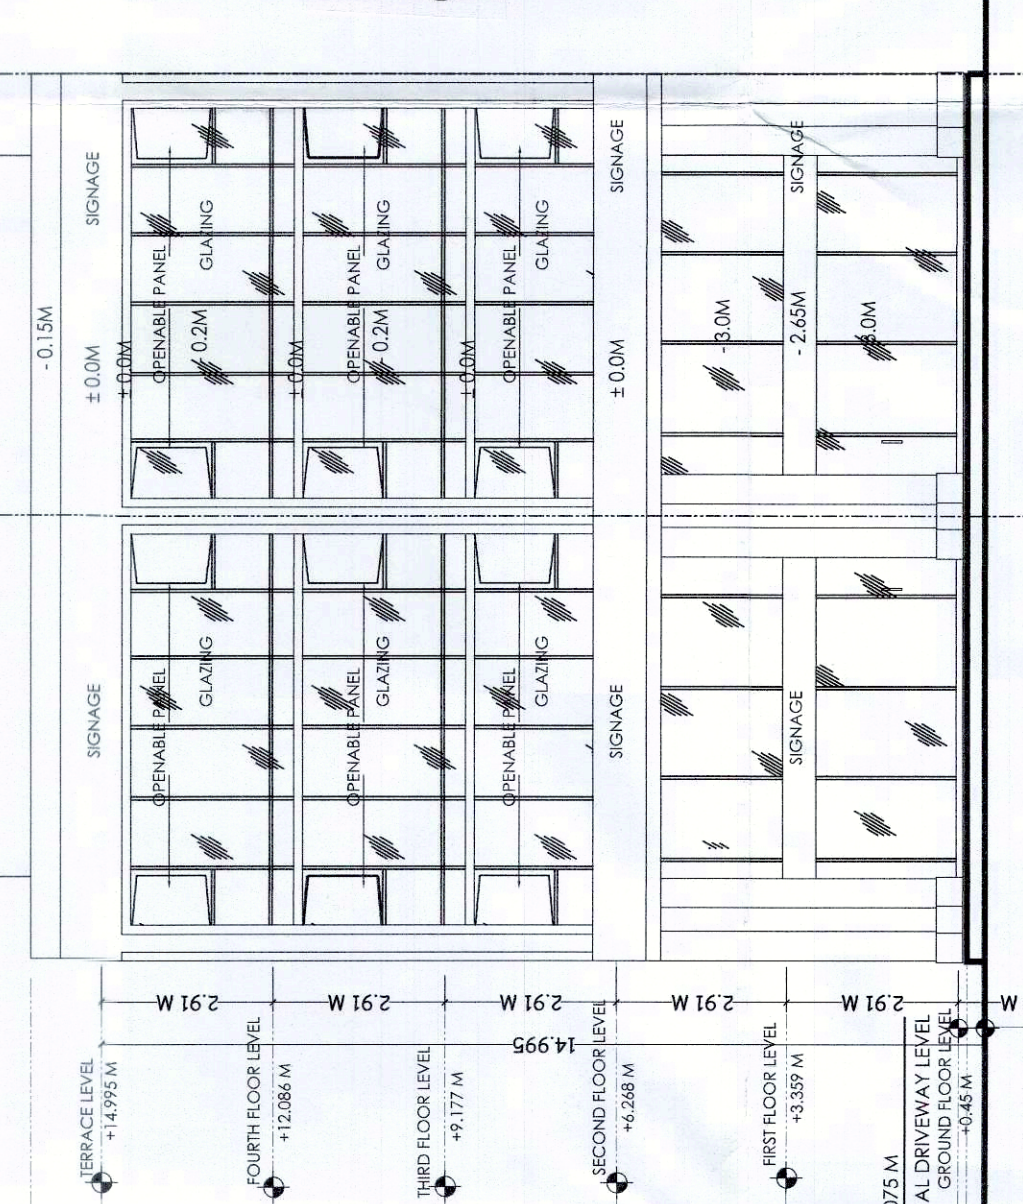

FRONT ELEVATION

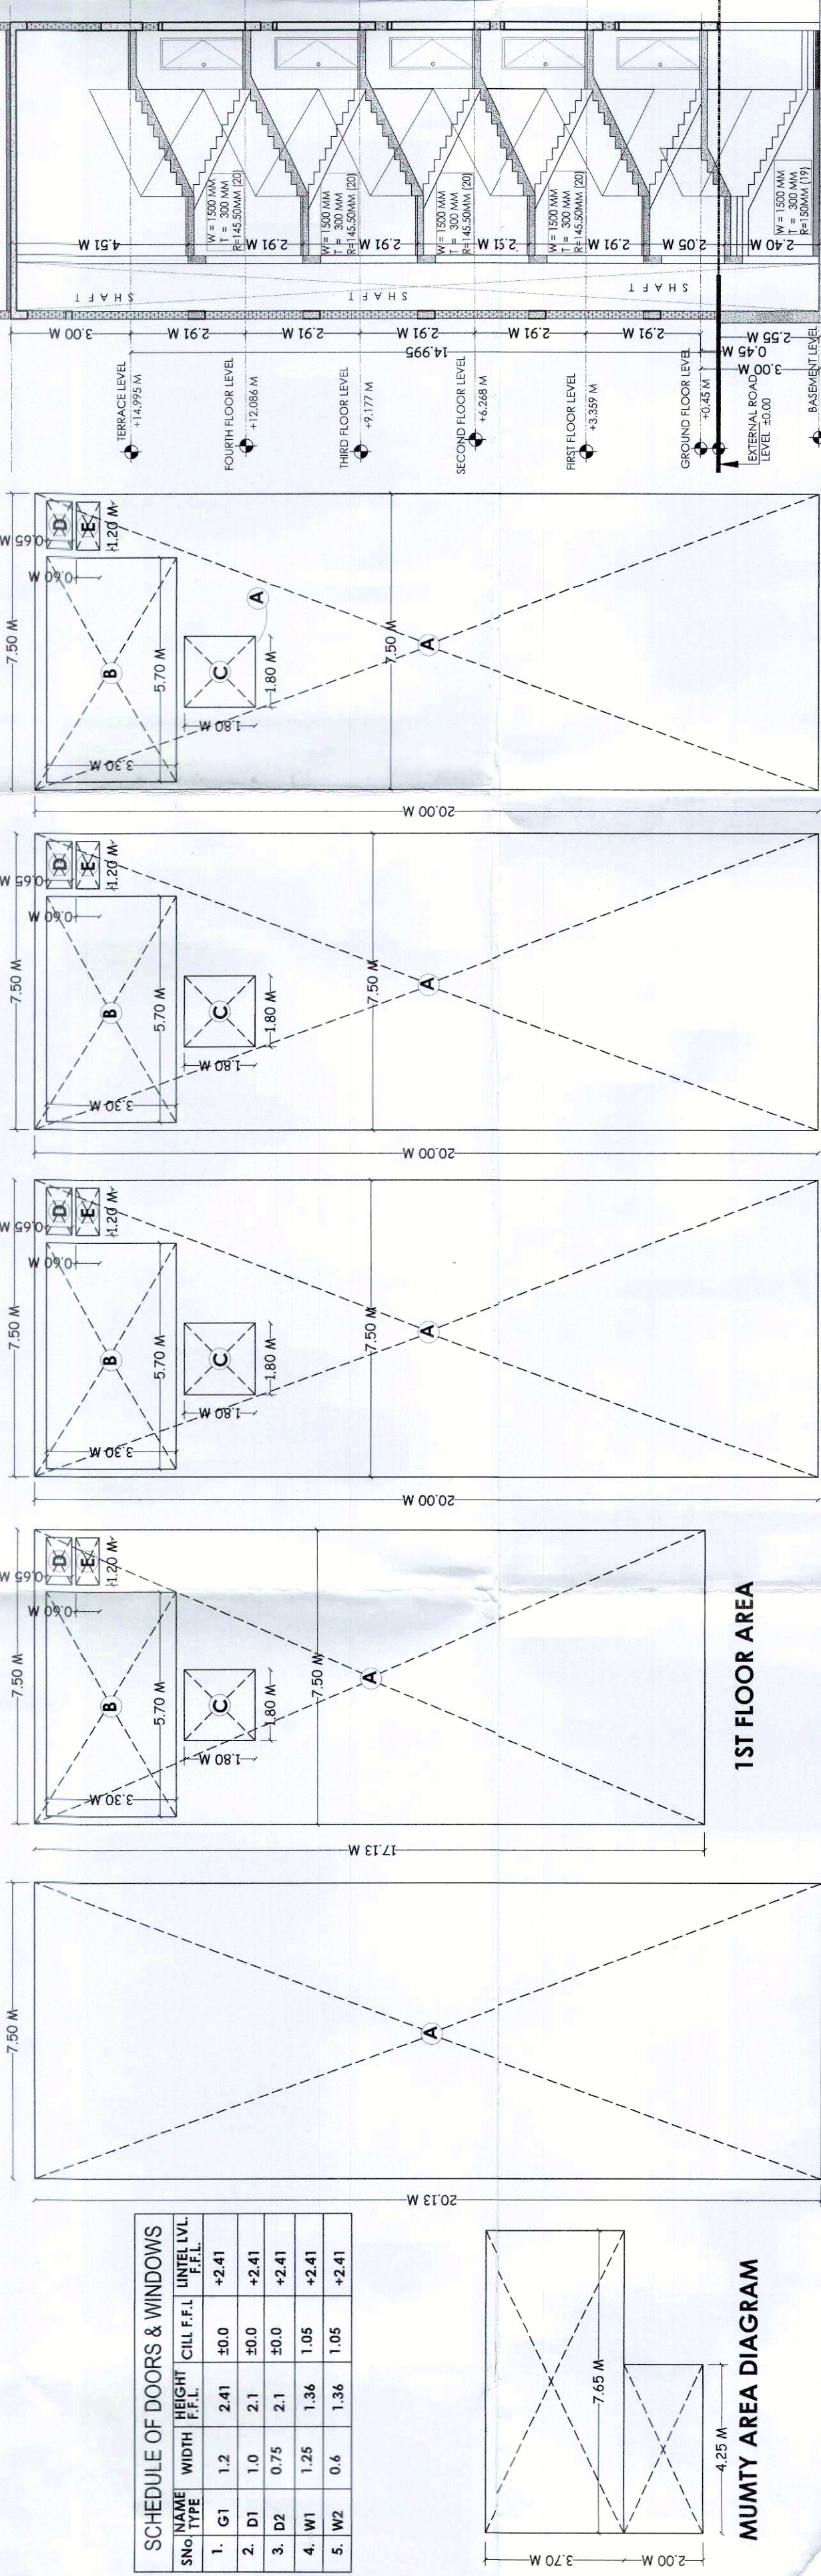

1ST FLOOR AREA

2ND FLOOR AREA

3RD FLOOR AREA

4TH FLOOR AREA

TERRACE PLAN

SECTION A

SECTION B

SECTION C

