



(NARENDER KUMAR) (HITESH SHARMA) (P.P. SINGH) (AMIT KHATRI, IAS)
DTP (HQ) STP (M) CTP (HR) DTP (HR)
(SANJAY SAINI) (DINESH KUMAR) (P. SAINI) (DINESH KUMAR)
ATP (HQ) PA (HQ) PA (HQ) PA (HQ)


Dy No DTP 10162-II Dtd 01-04-2024

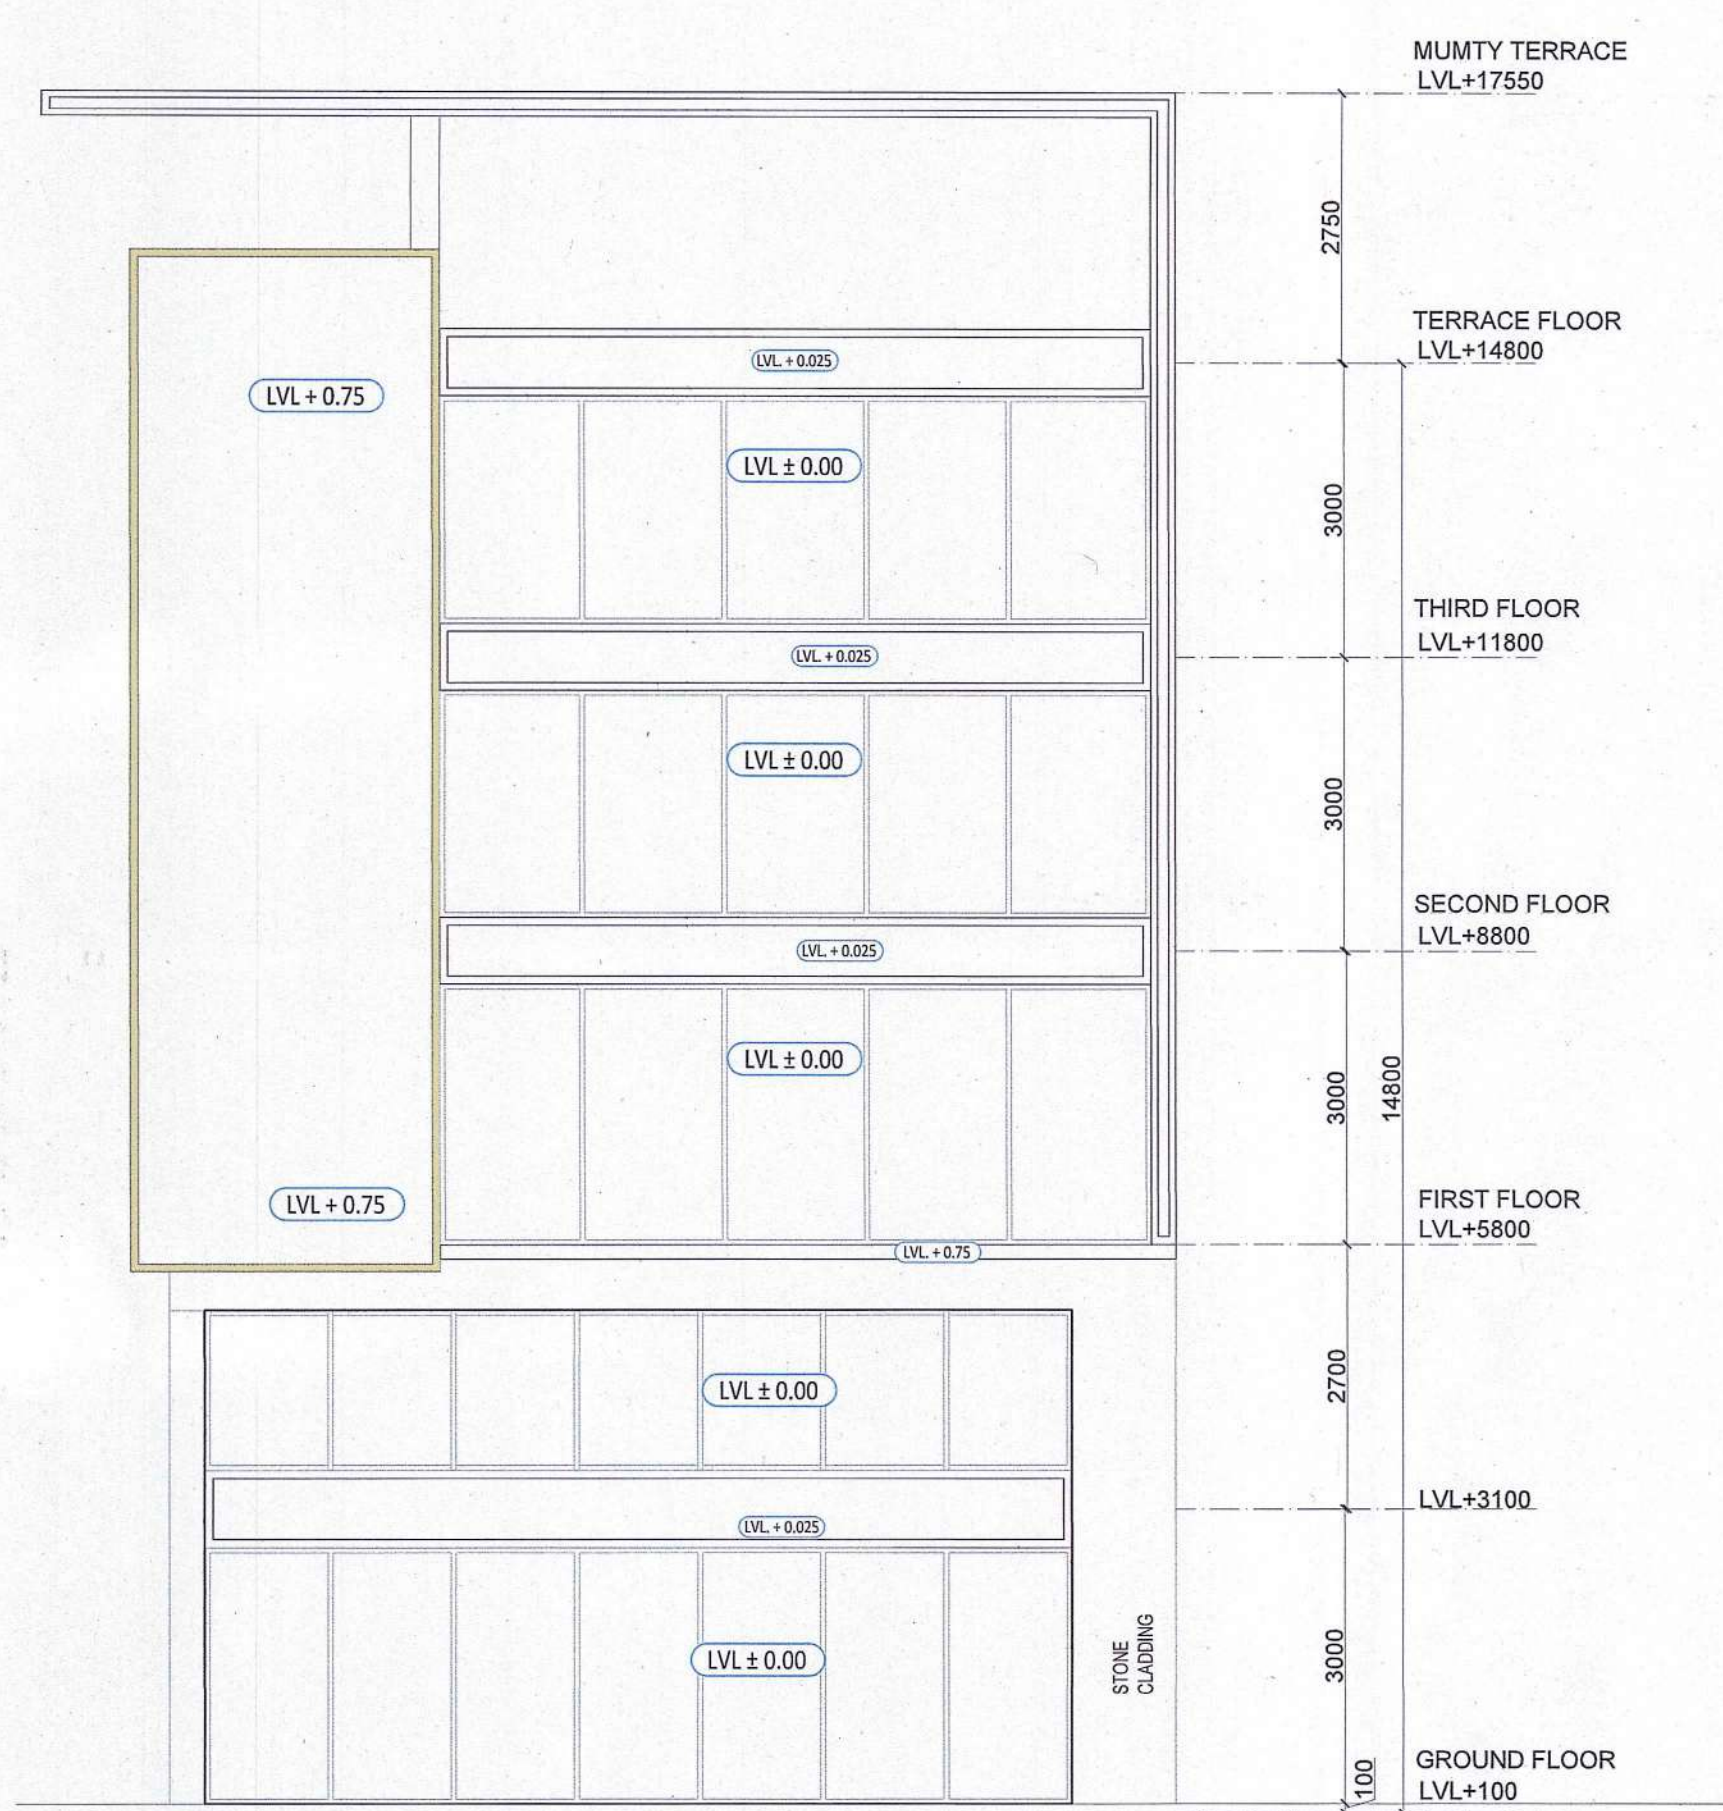

FOR SCO NO :- A-1 FRONT ELEVATION

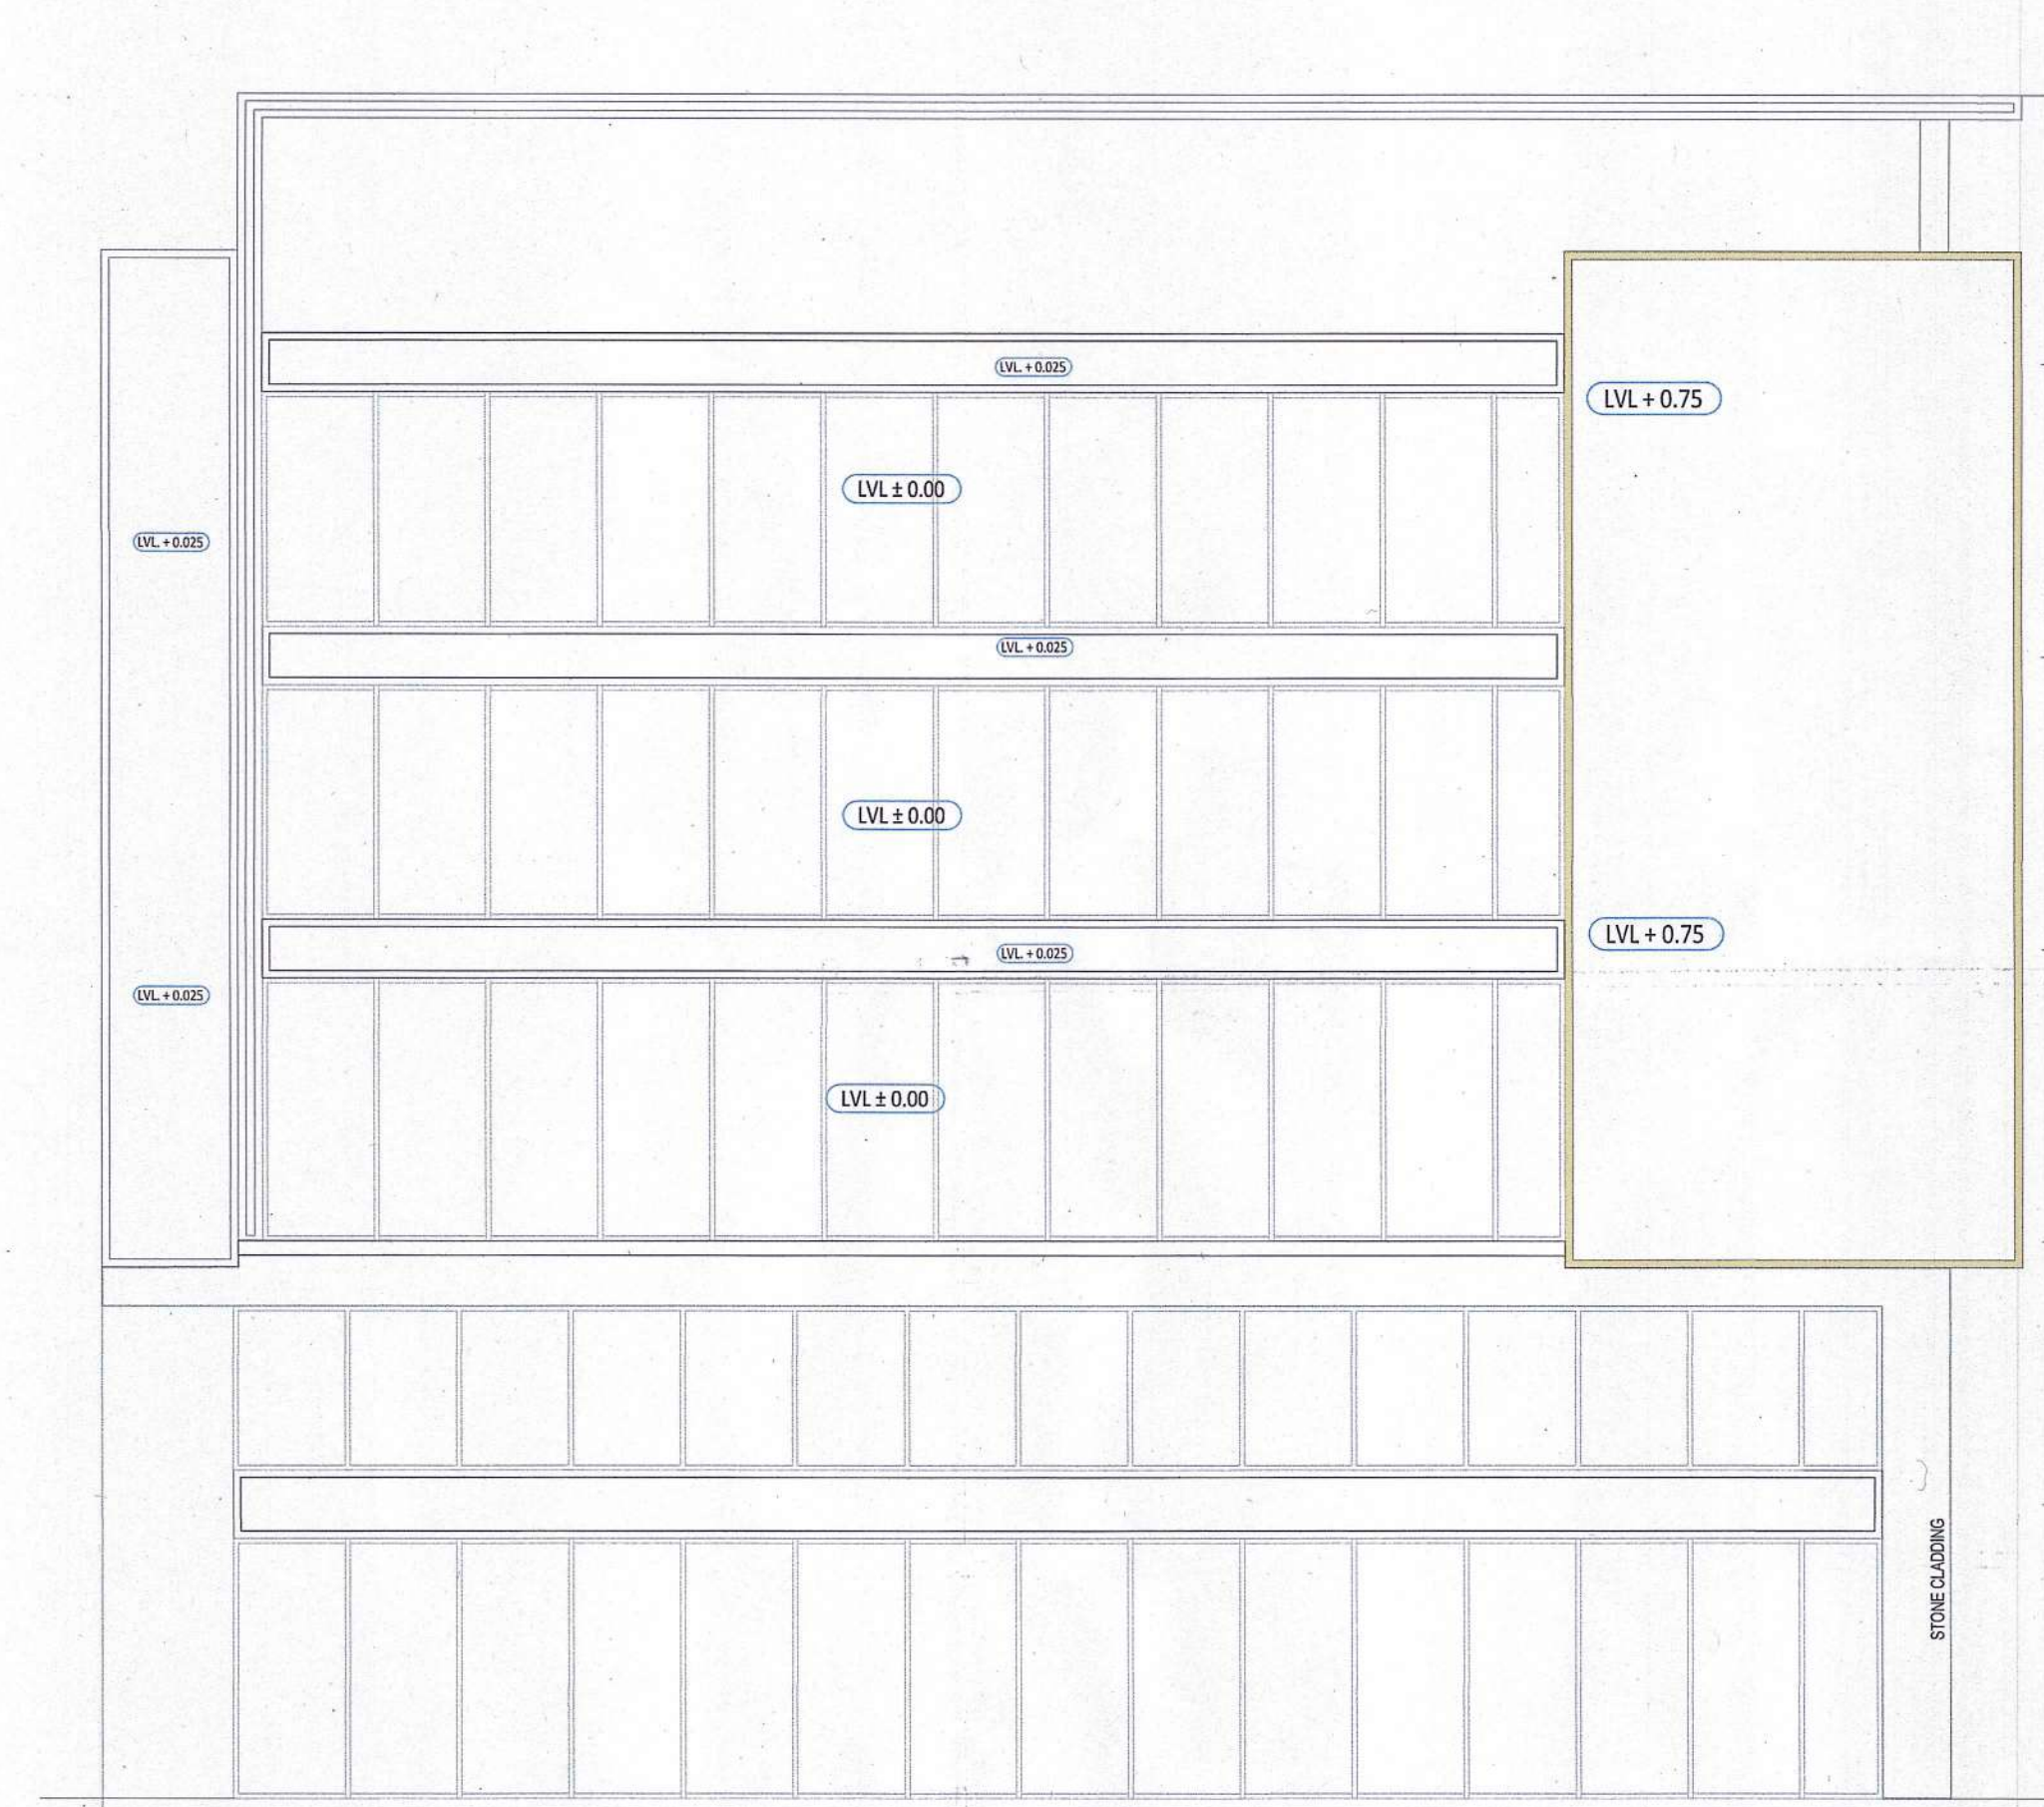

FOR SCO NO :- A-1 SIDE ELEVATION

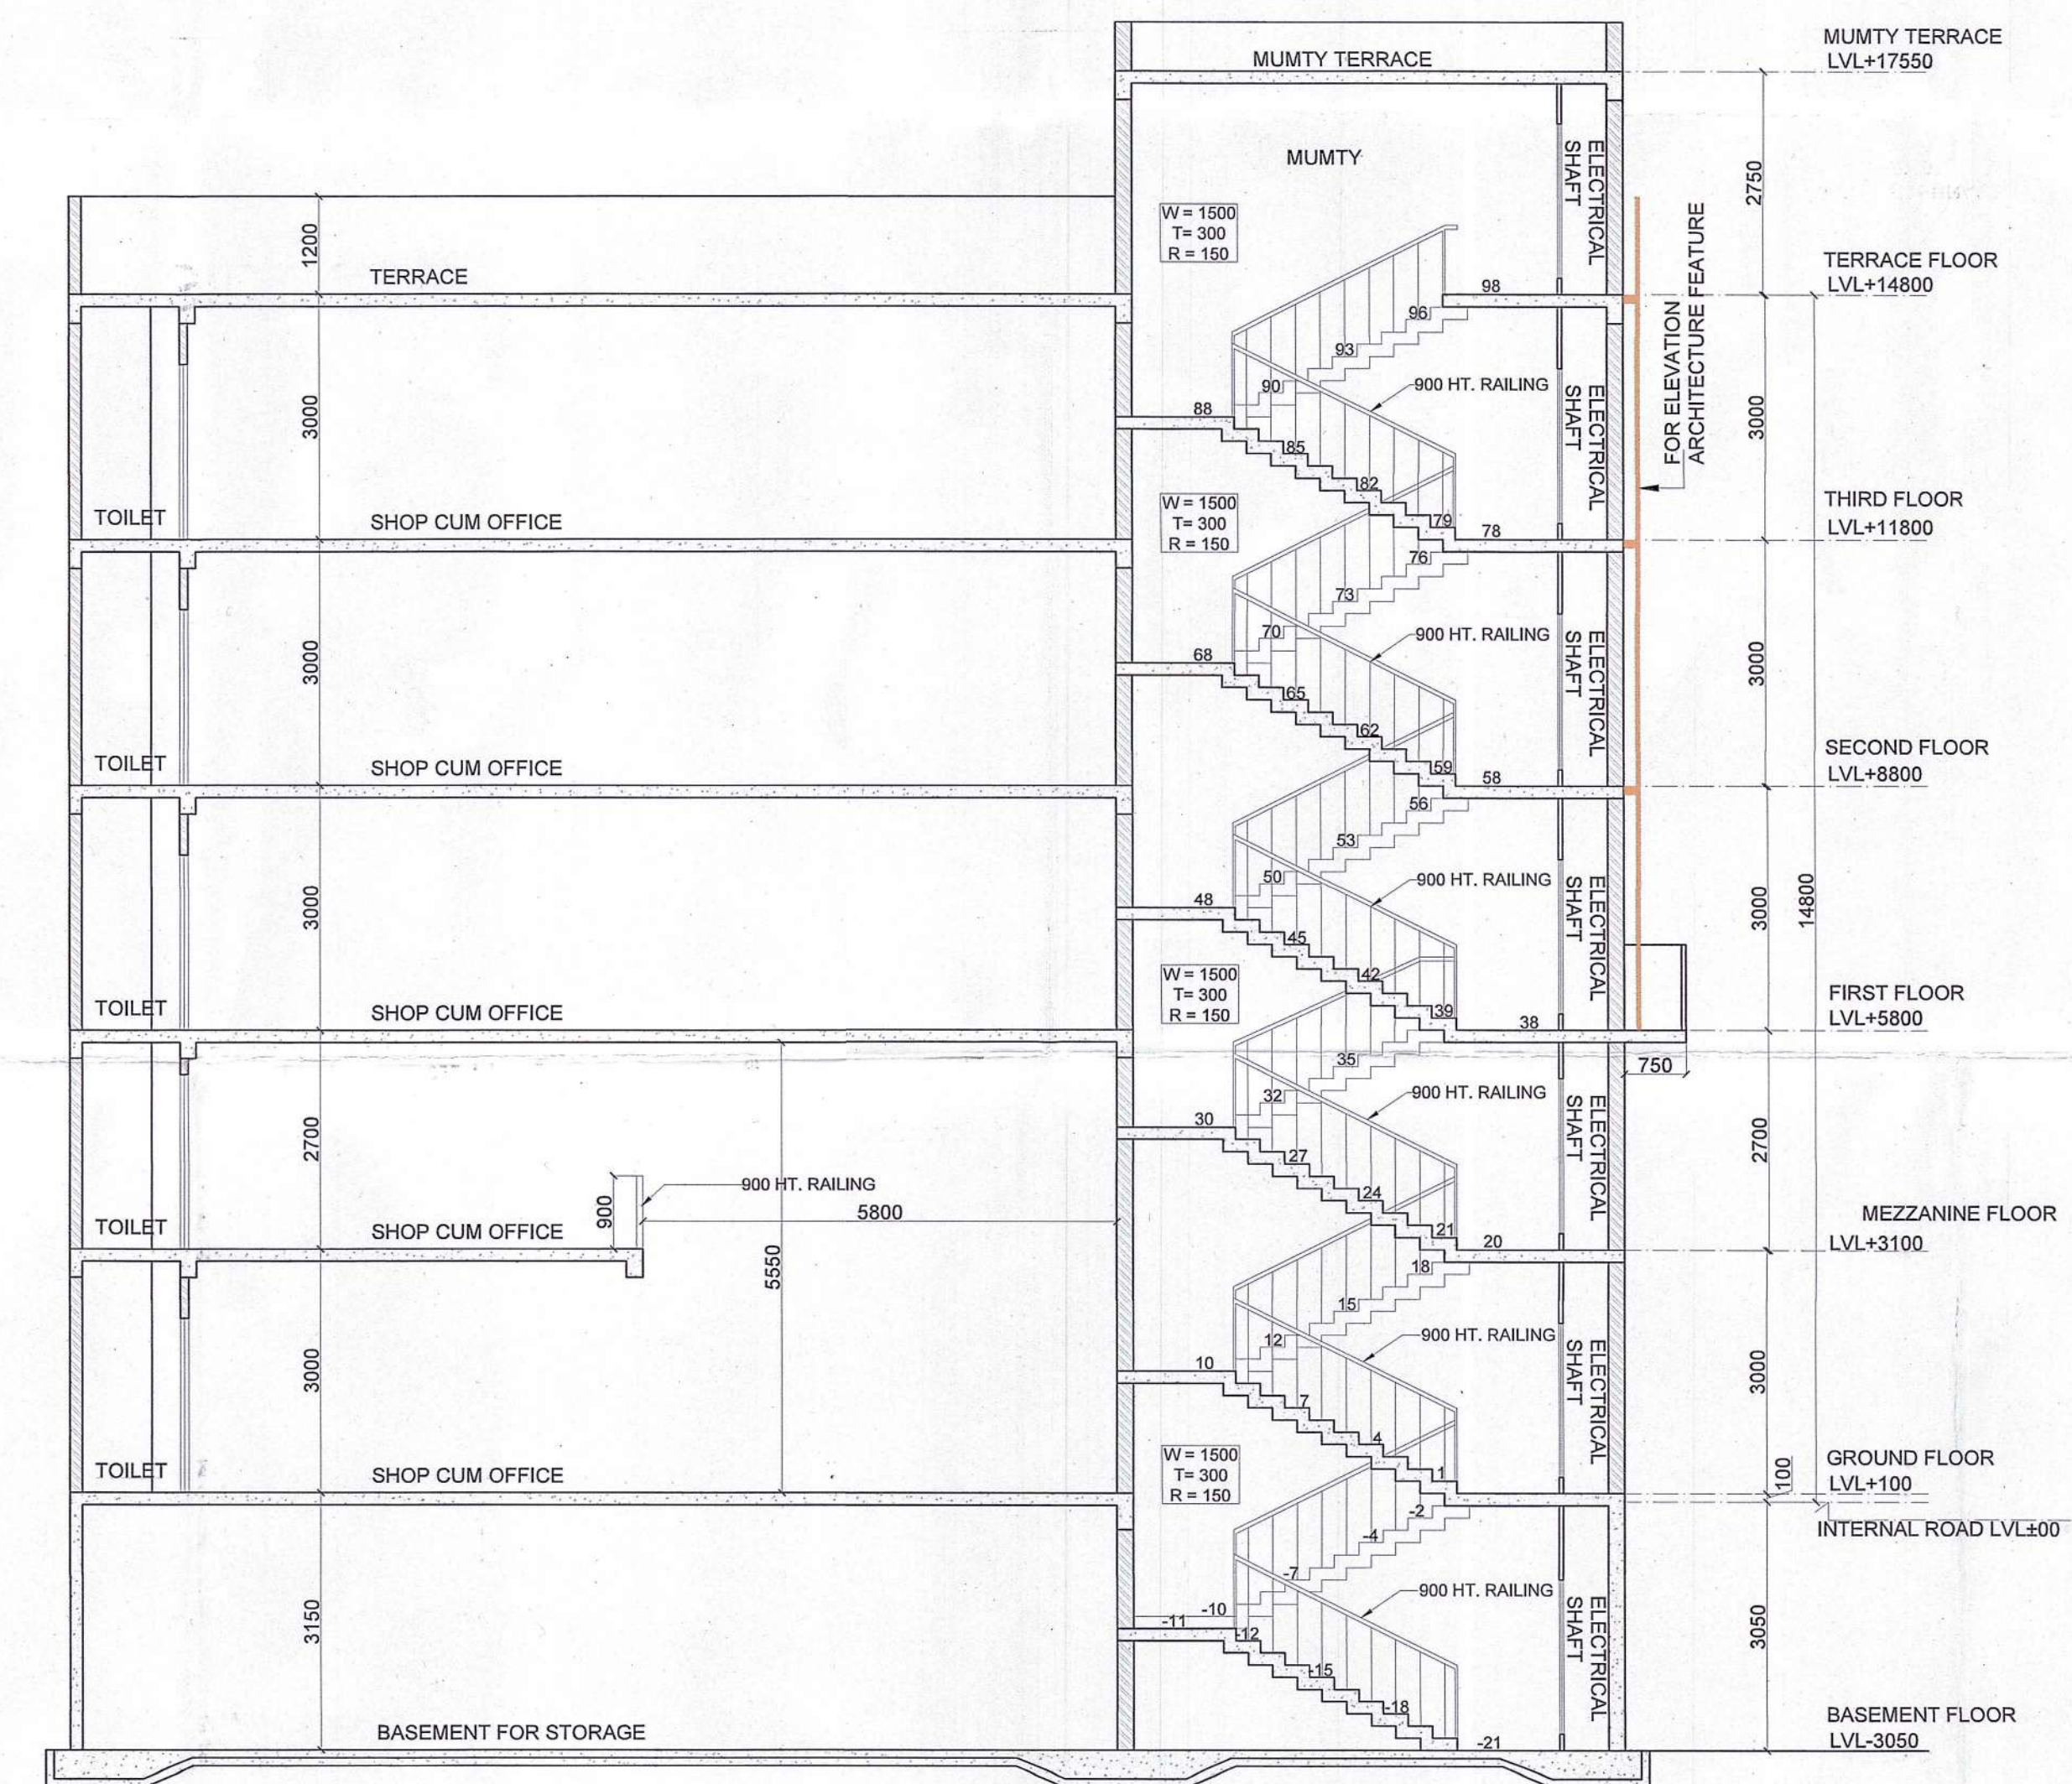

SECTION AT A-A

CLIENT: GLS INFRAPROJECTS PVT. LTD.	
PROJECT: Commercial Plotted Colony (License No. 103 of 2021 Dated 08.12.2021 and License no. 145 of 2023 Dated 11.07.2023) on an Area Measuring 3.8375 Acres Situated in the Revenue Estate of Village Dhorka, Sector 95, Gurugram, Haryana Being Developed by GLS Infraprojects Pvt Ltd	
DRAWING TITLE: SCO Type -A1 (114.760 SQMT IRREGULAR) SECTION & ELEVATIONS	
SCALE : 1:100	DATE :07-03-2024
For GLS INFRAPROJECTS PVT.LTD. Authorised Signatory	VIMAL BAJAJ Architect CA/96/19791 933, Sector-14, Gurgaon
OWNER'S SIGNATURE	ARCHITECT'S SIGNATURE