



(NARENDER KUMAR) DTP (HQ) (HITESH SHARMA) STP (M) (P.P. SINGH) CTP (HR) (AMIT KHATRI, IAS) DTCP (HR)
(AMIT KHATRI, IAS) (SANJAY SAINI) ATP (HQ) (DINESH KUMAR) PA (HQ) (DINESH KUMAR) PA (HQ)

Dy. W. DTP 10162-XX Dated 01-04-2024.

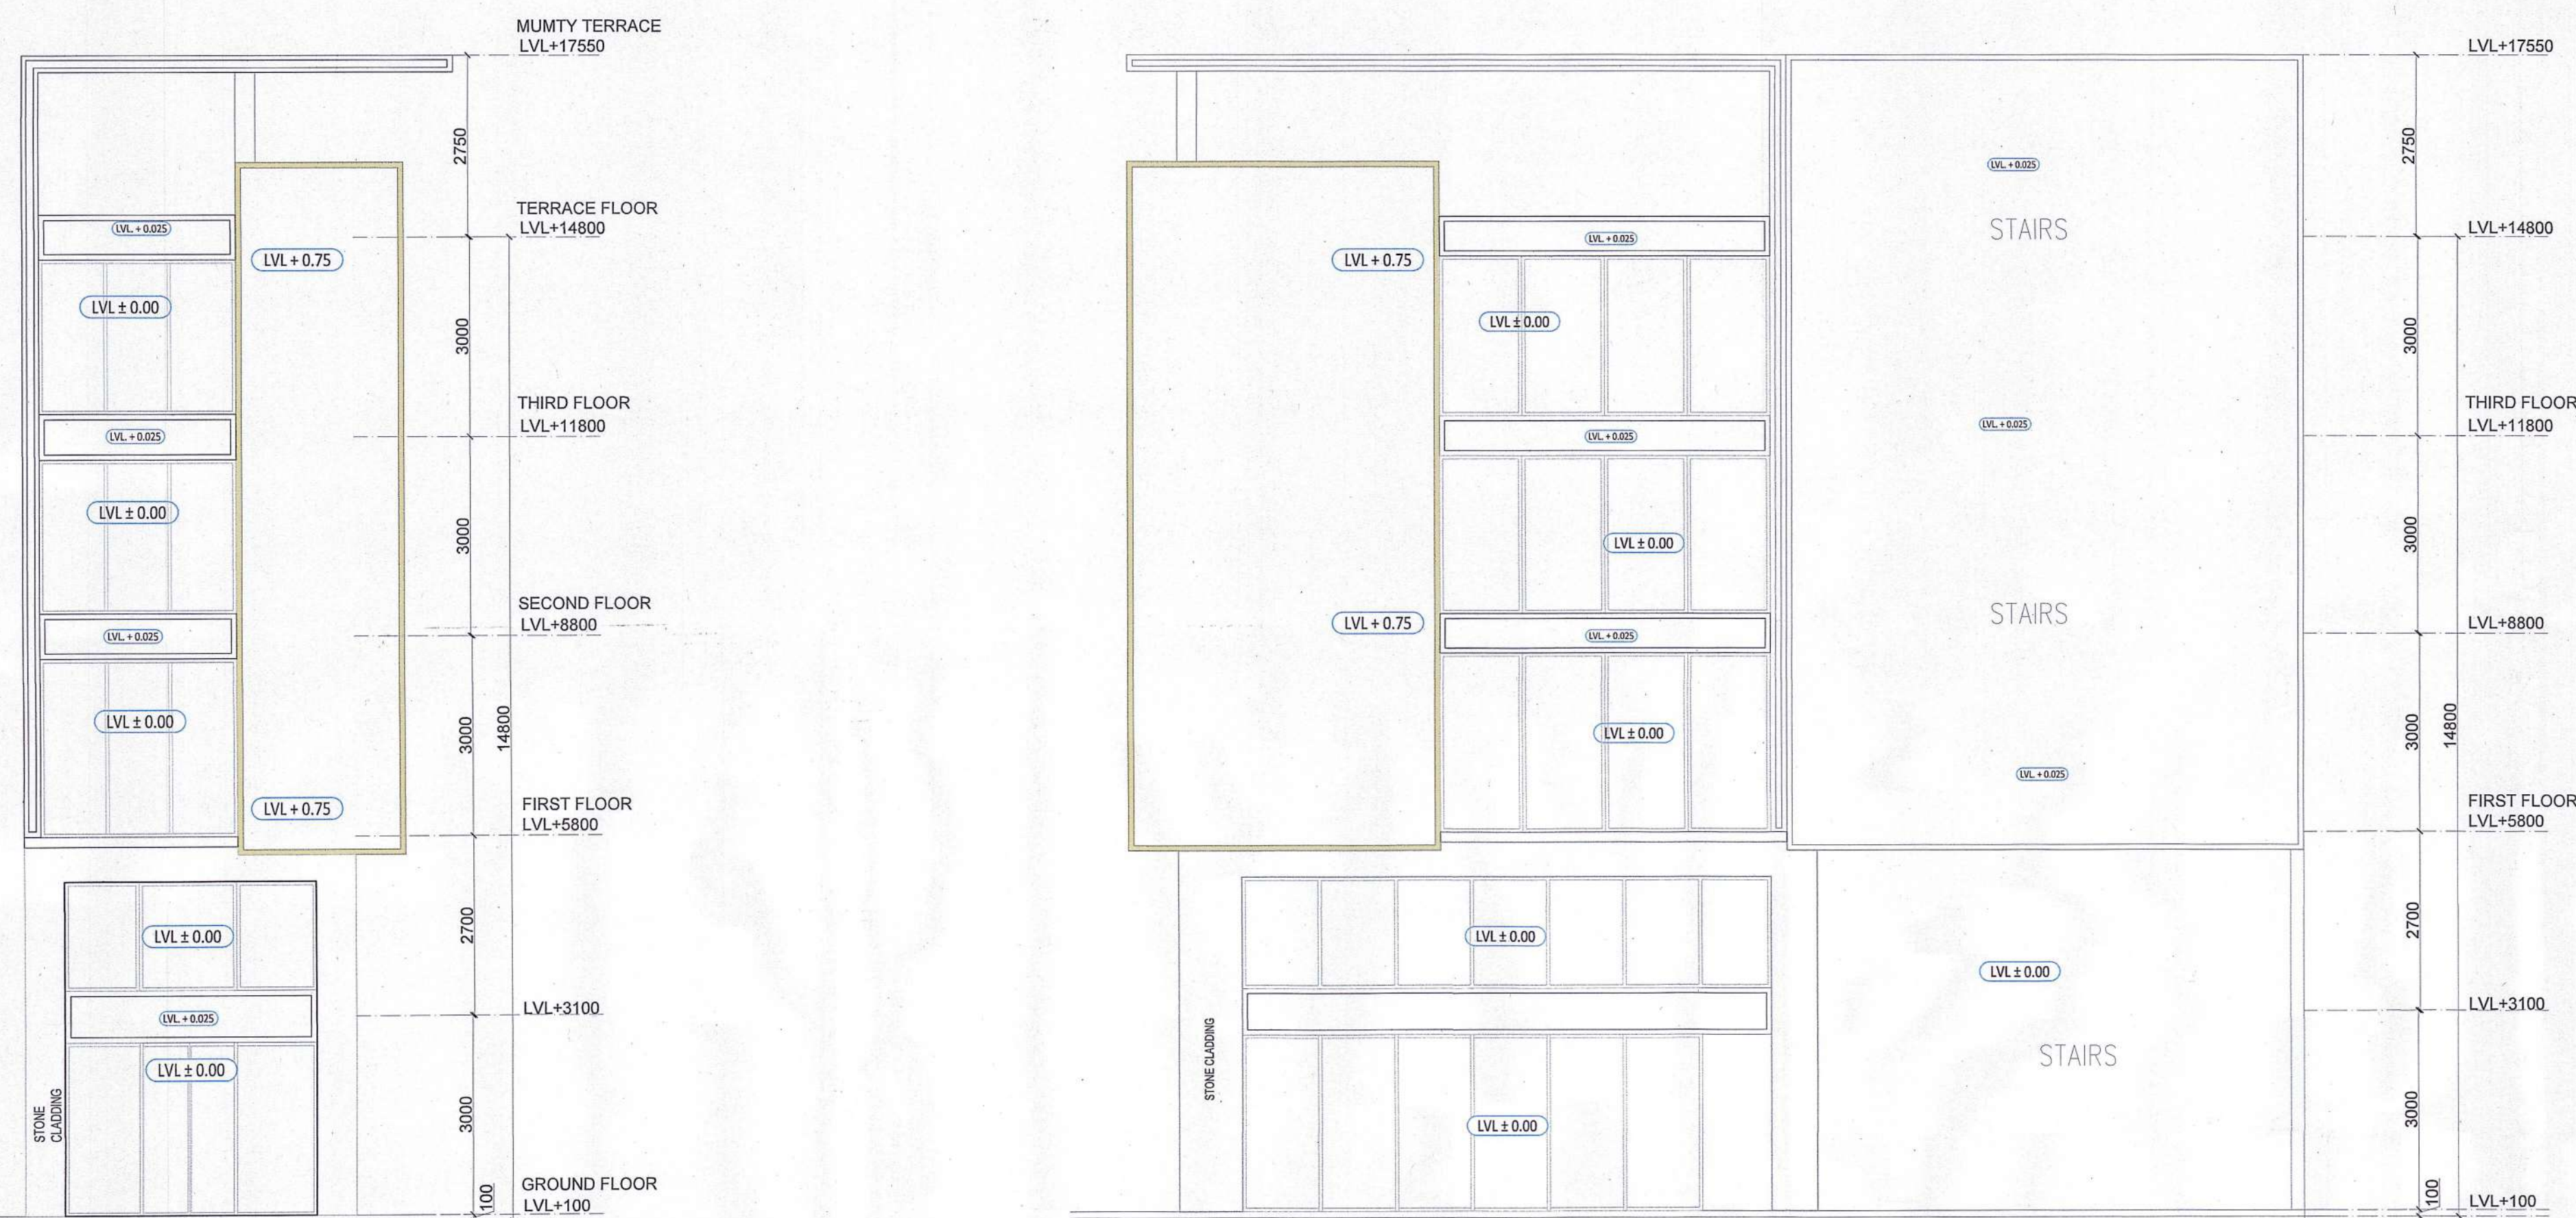


FOR SCO NO :- D-1 FRONT ELEVATION

FOR SCO NO :- D-1 SIDE ELEVATION

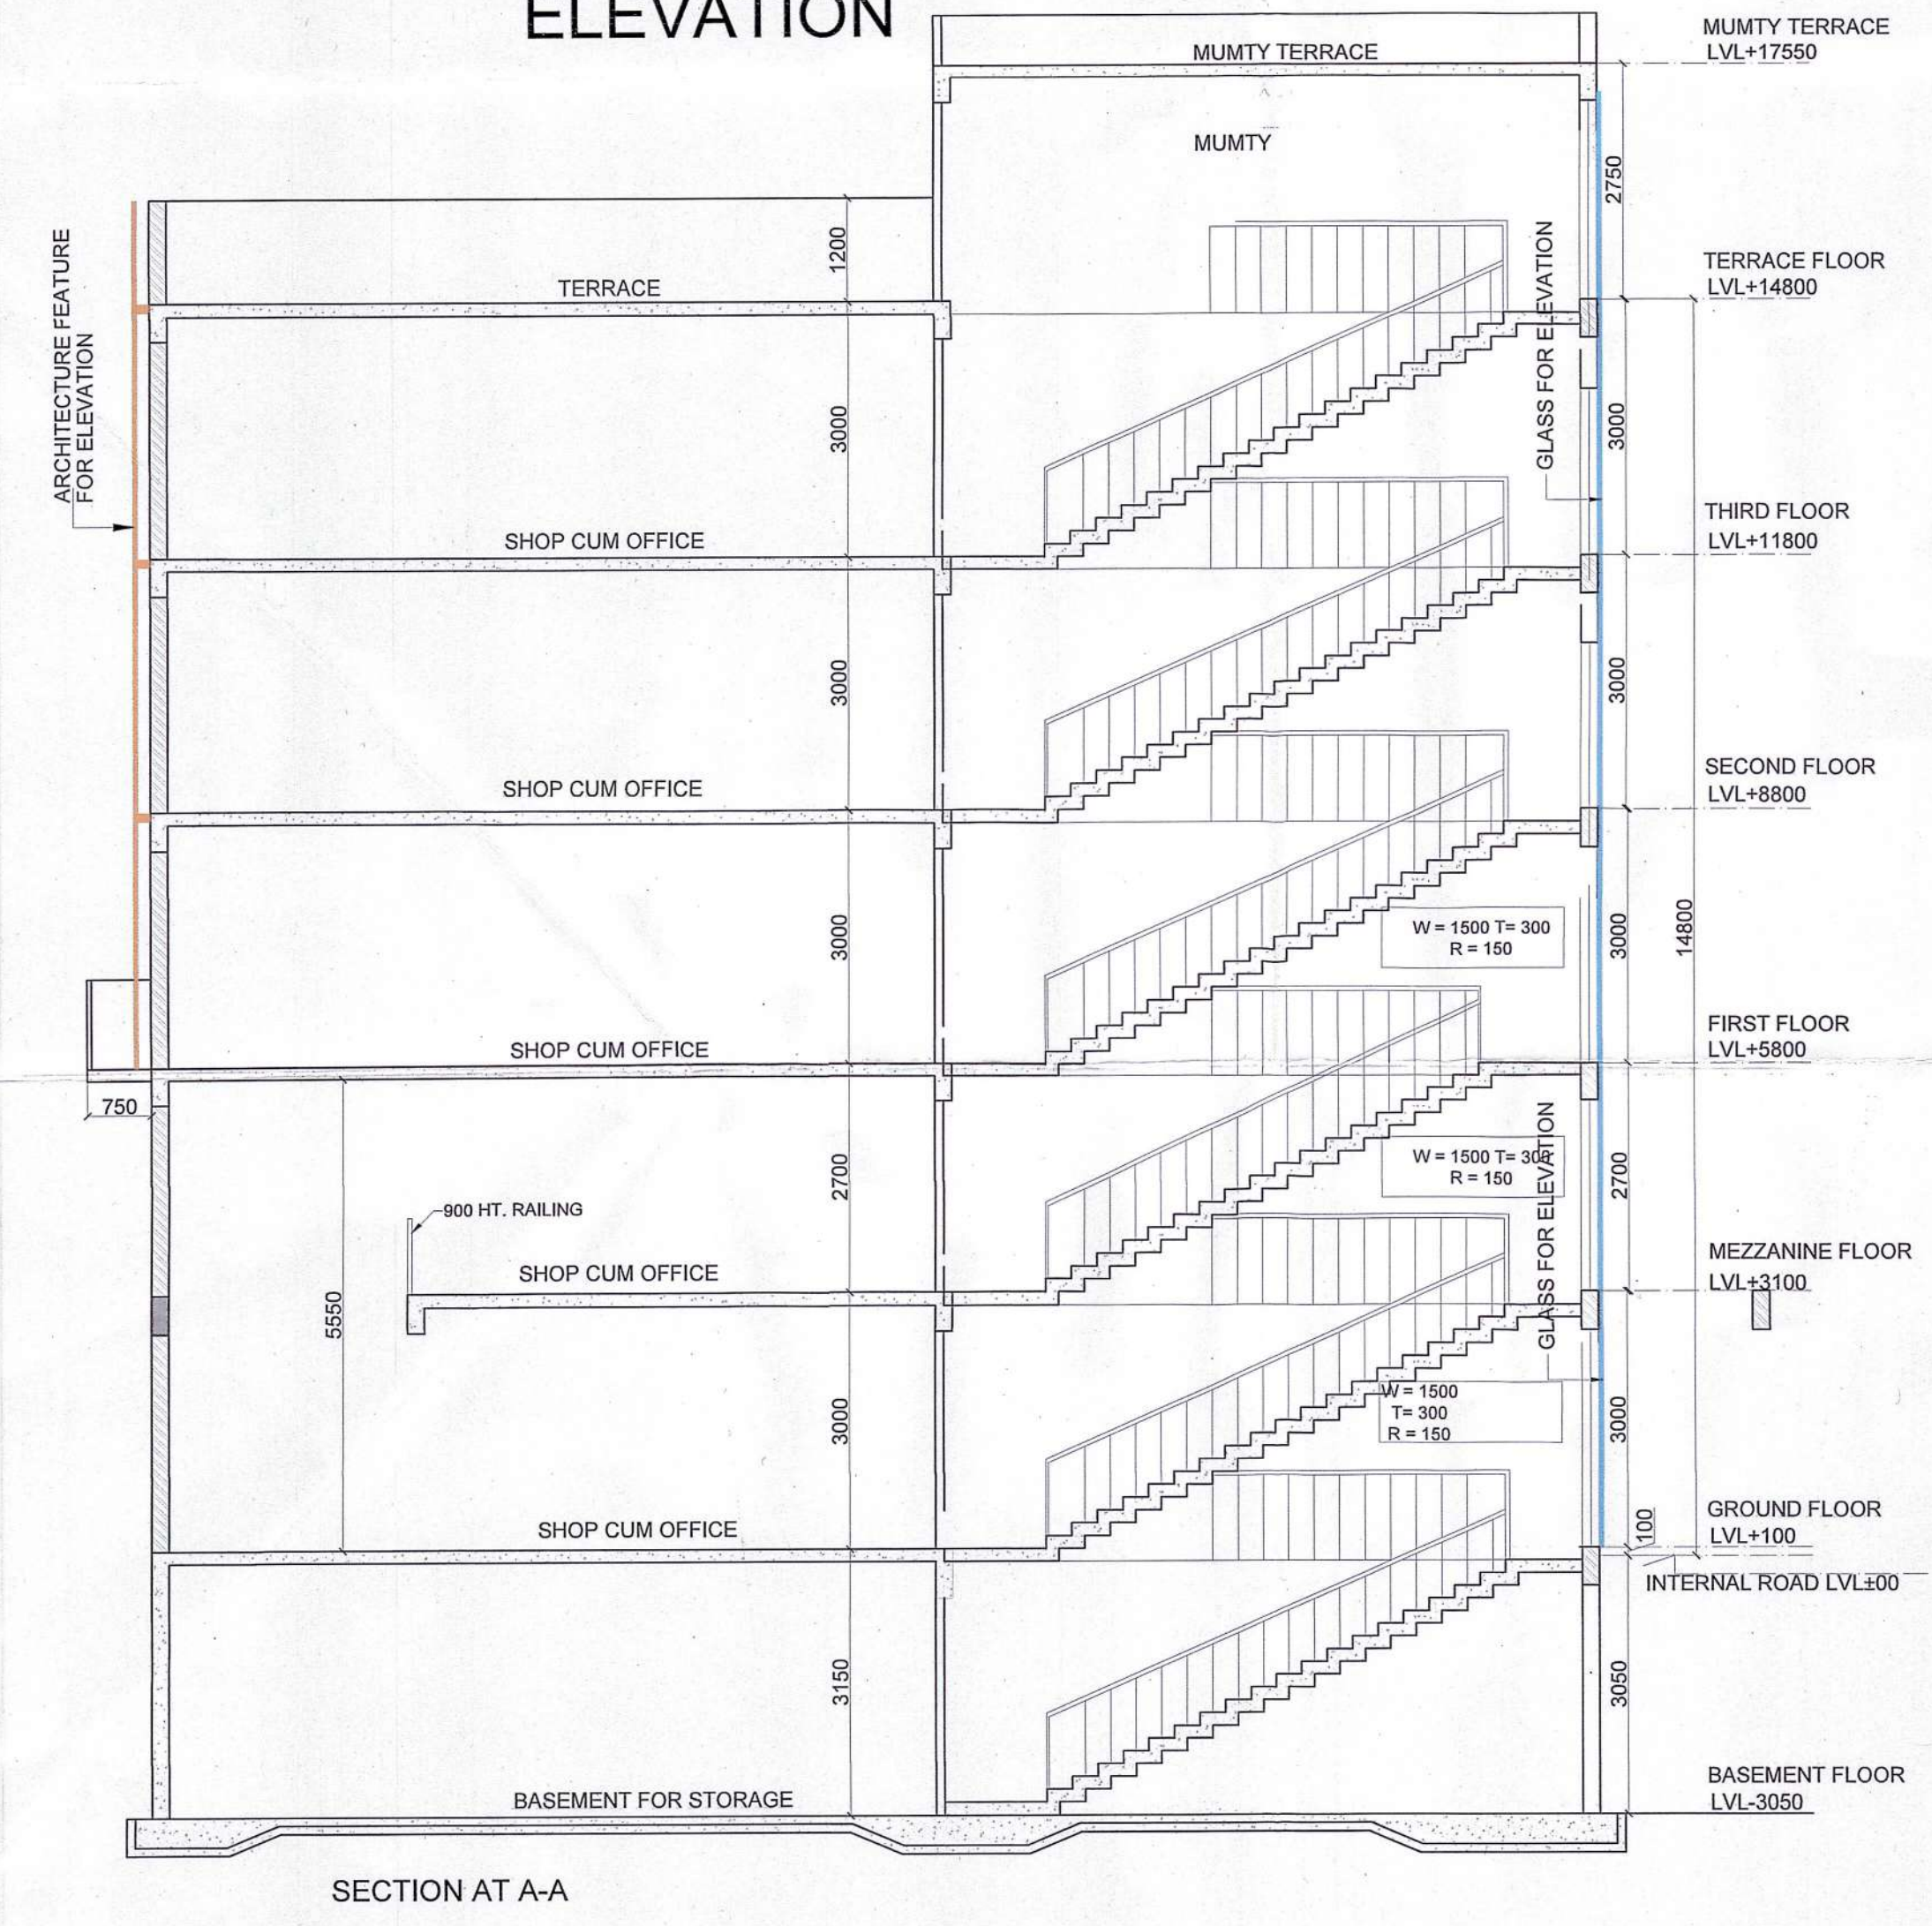

SECTION AT A-A

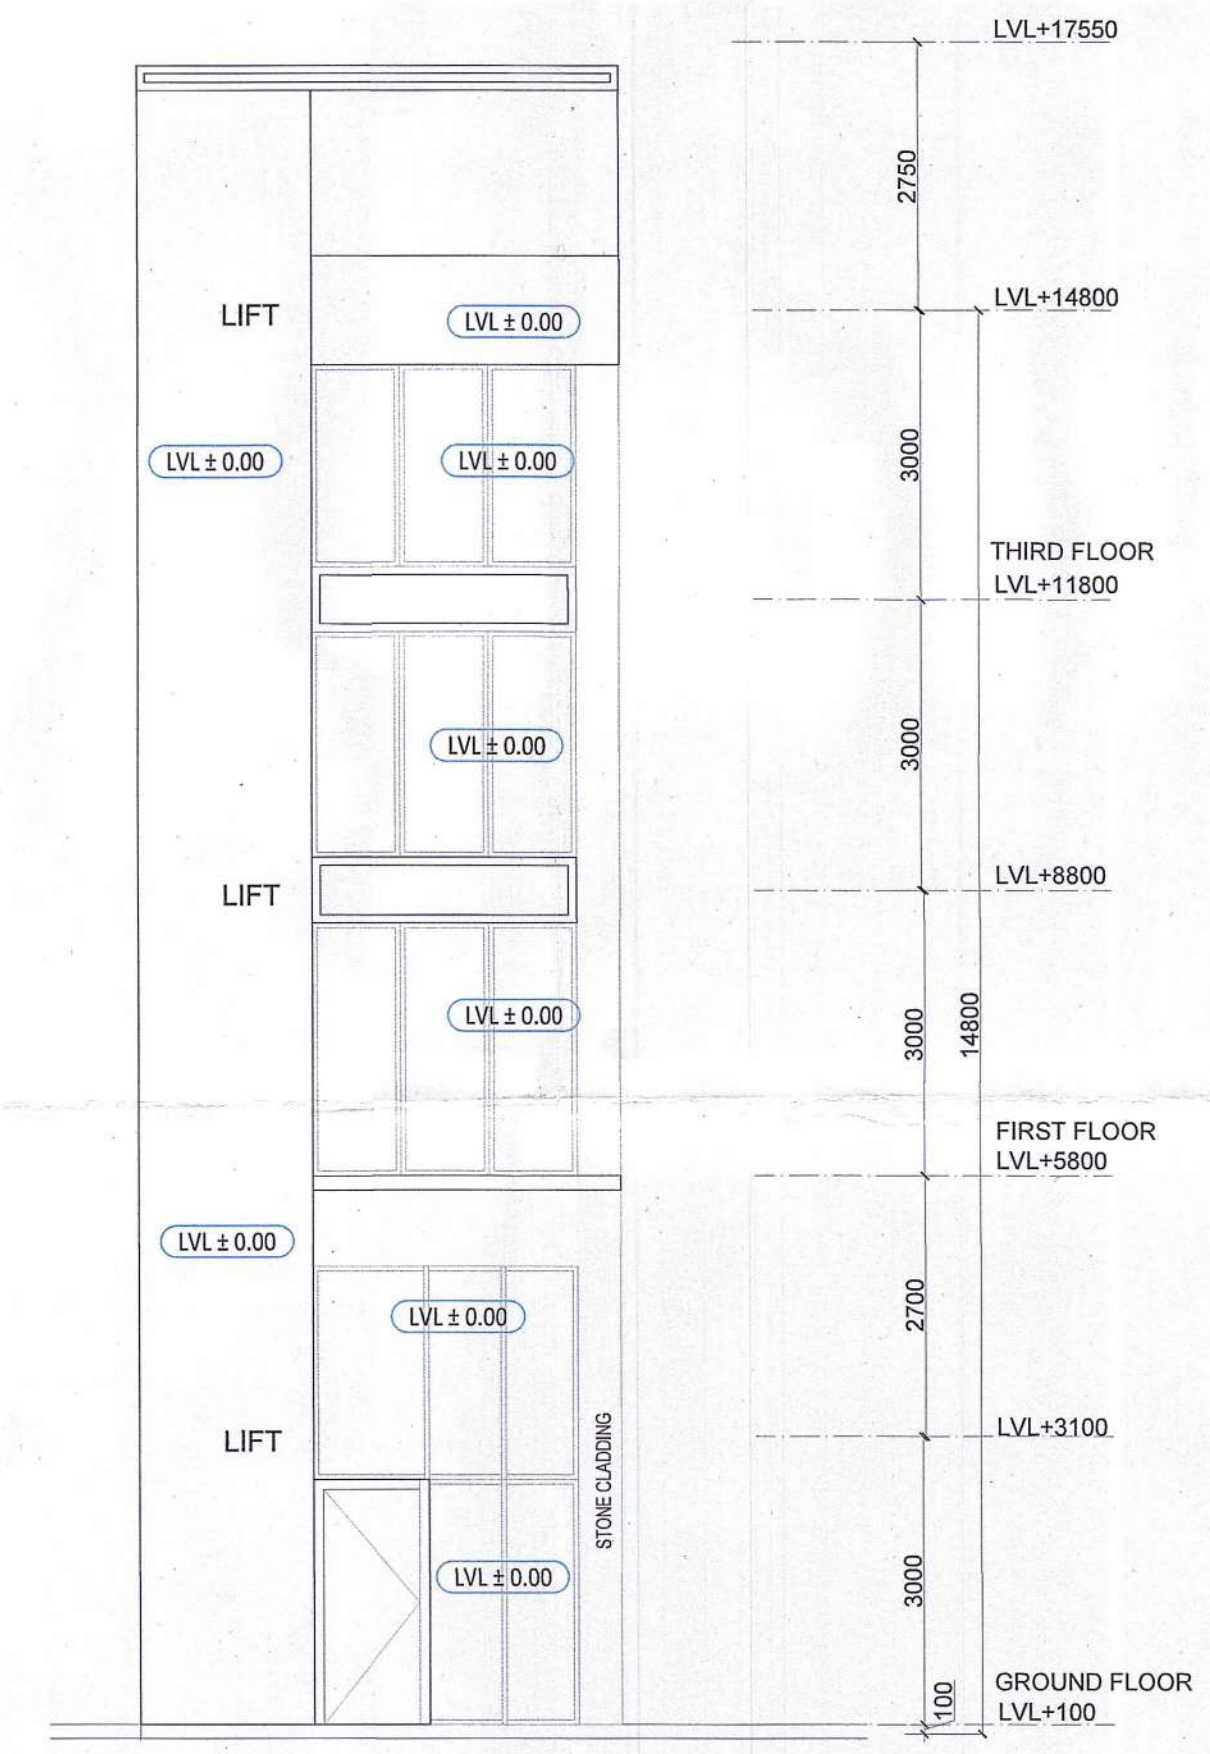

D-1 REAR SIDE ELEVATION

CLIENT: GLS INFRAPROJECTS PVT. LTD.	
PROJECT: Commercial Plotted Colony (License No. 103 of 2021 Dated 08.12.2021 and License no. 145 of 2023 Dated 11.07.2023) on an Area Measuring 3.8375 Acres Situated in the Revenue Estate of Village Dhorka, Sector 95, Gurugram, Haryana Being Developed by GLS Infraprojects Pvt Ltd	
DRAWING TITLE: SCO Type - D1 (85.000 SQMT) SECTION & ELEVATIONS	
SCALE : 1:100	DATE : 28.08.2023
OWNER'S SIGNATURE	ARCHITECT'S SIGNATURE

For GLS INFRAPROJECTS PVT. LTD.
Authorised Signatory

VIMAL BAJAJ
Architect CA/96/19791
938, Sector-14, Gurgaon