


(NARENDER KUMAR) DTP(HQ) (HITESH SHARMA) STP (M) (P.P. SINGH) DTP(HR) (AMIT KHATRI, IAS) DTCP (HR)

(SANJAY SAINI) ATP (HQ) (DINESH KUMAR) PA (HQ) (DINESH KUMAR) PA (HQ)


Reg. No. DTCP 10162-XXXX Dtd 01-04-2024

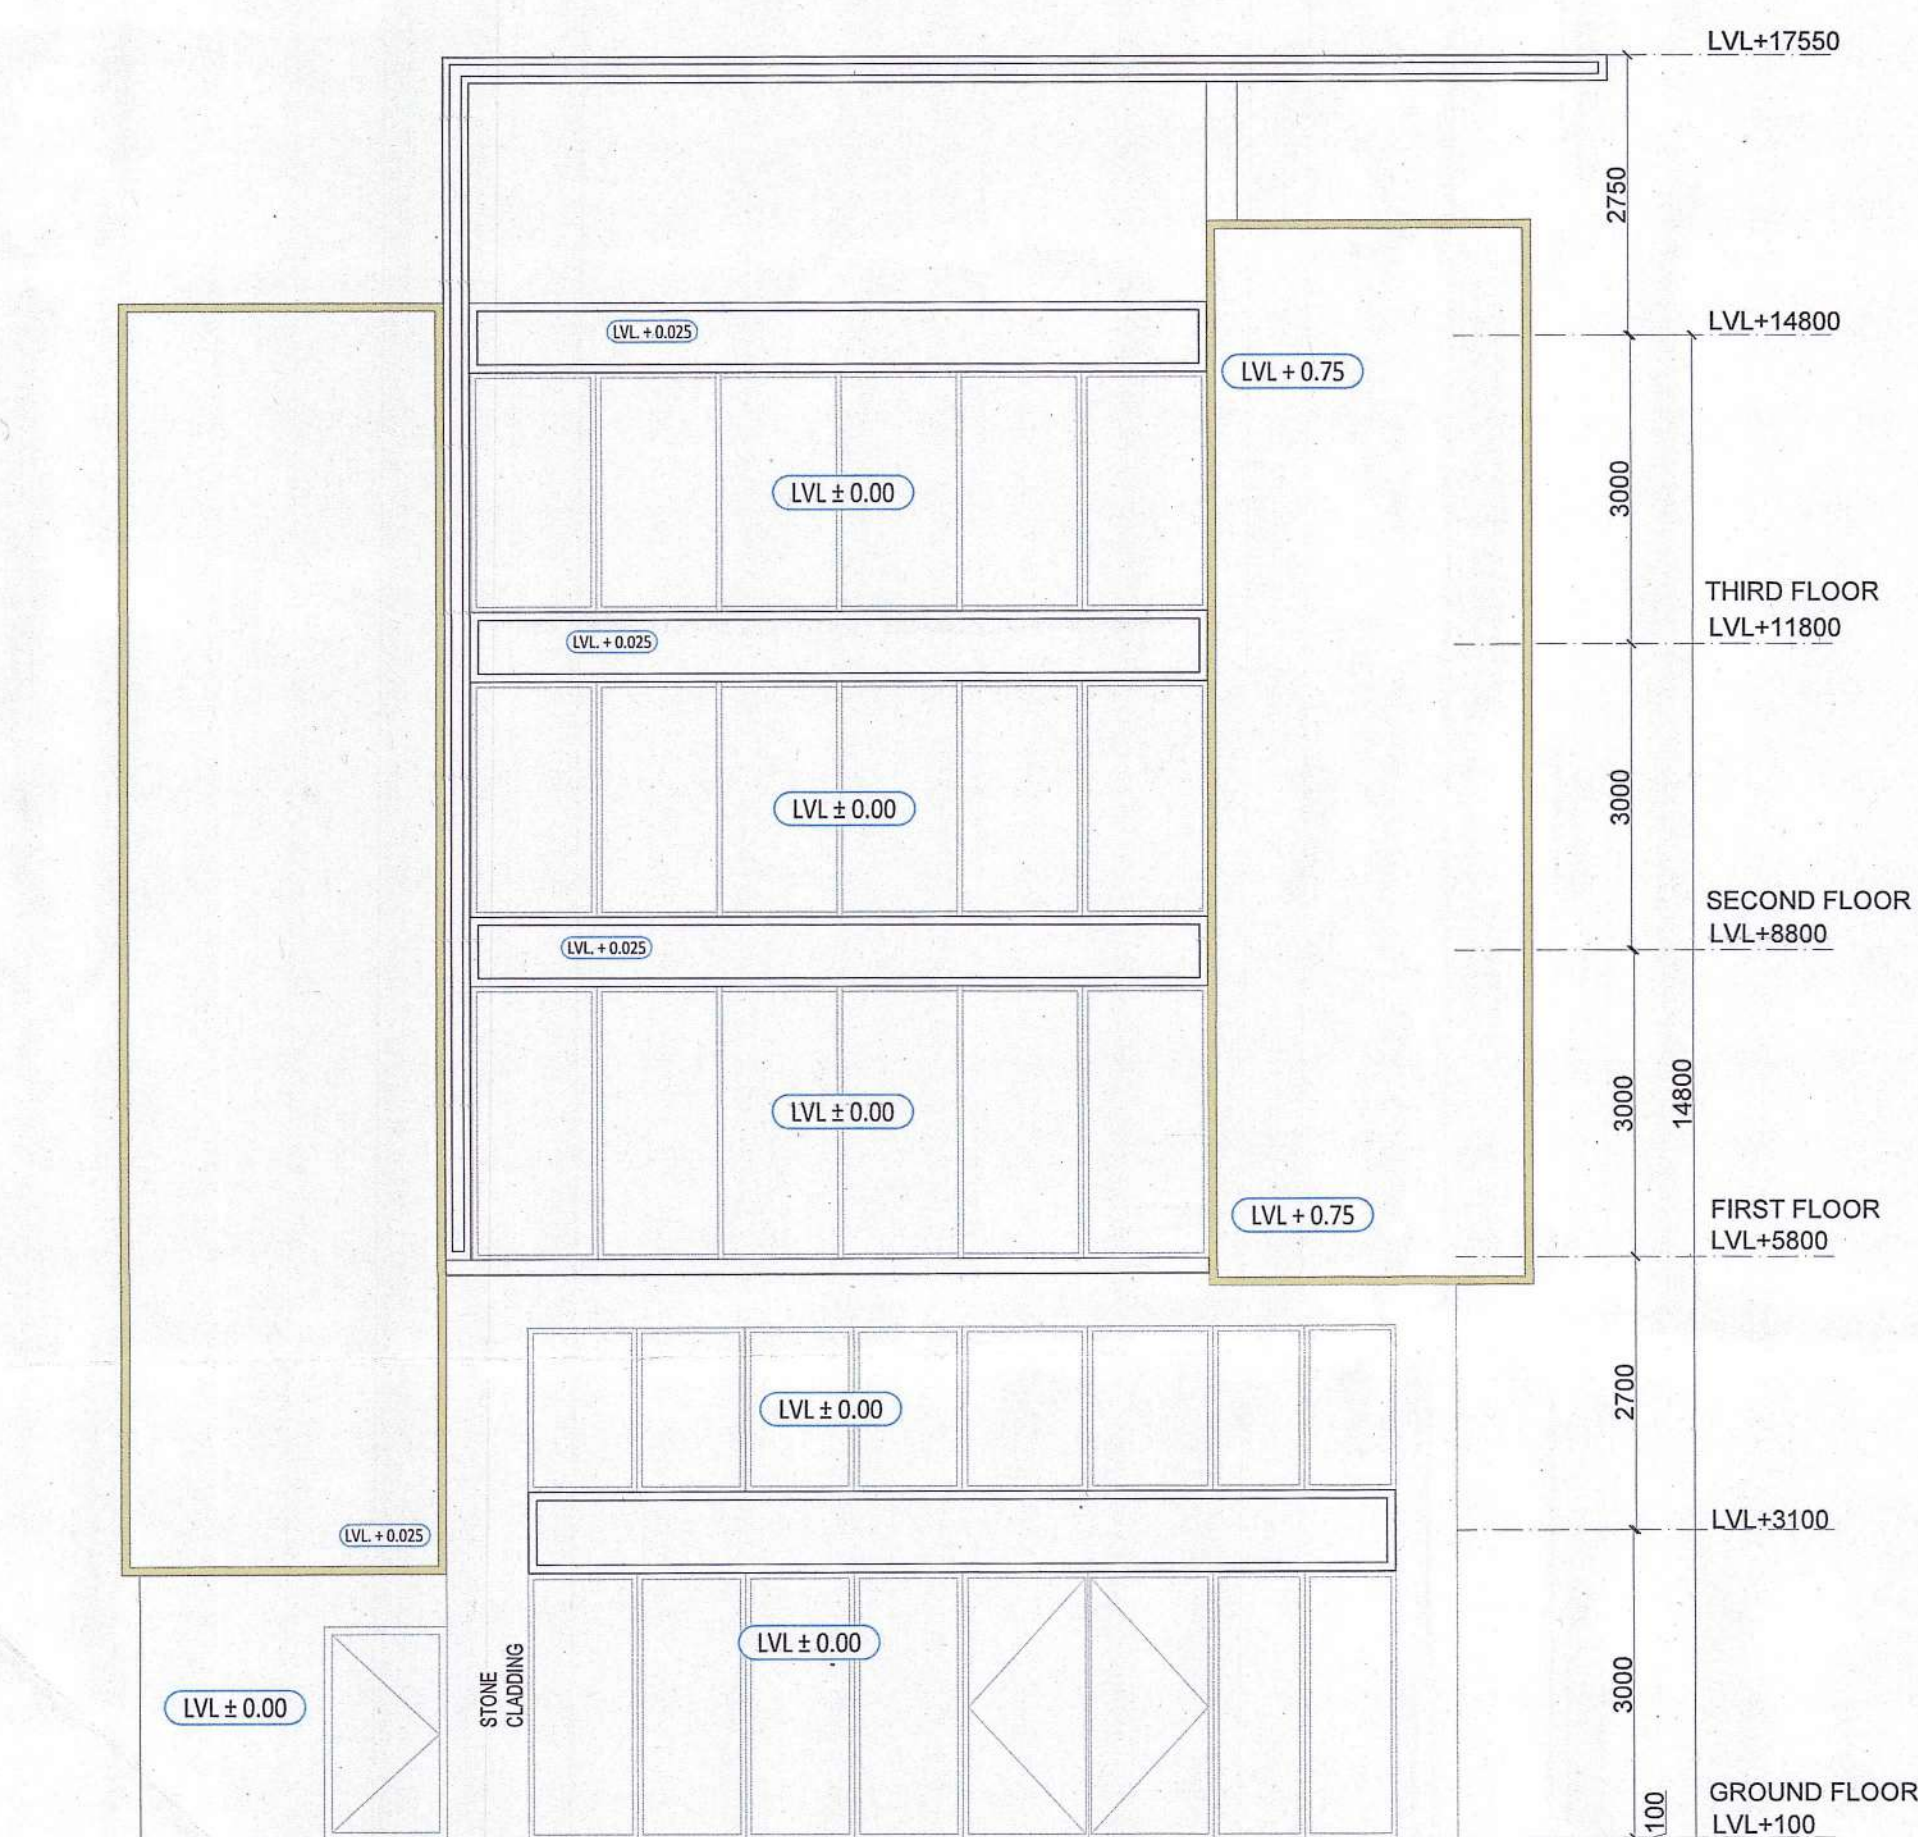

FOR SCO NO :- F-1FRONT
ELEVATION



FOR SCO NO :- F-1REAR ELEVATION

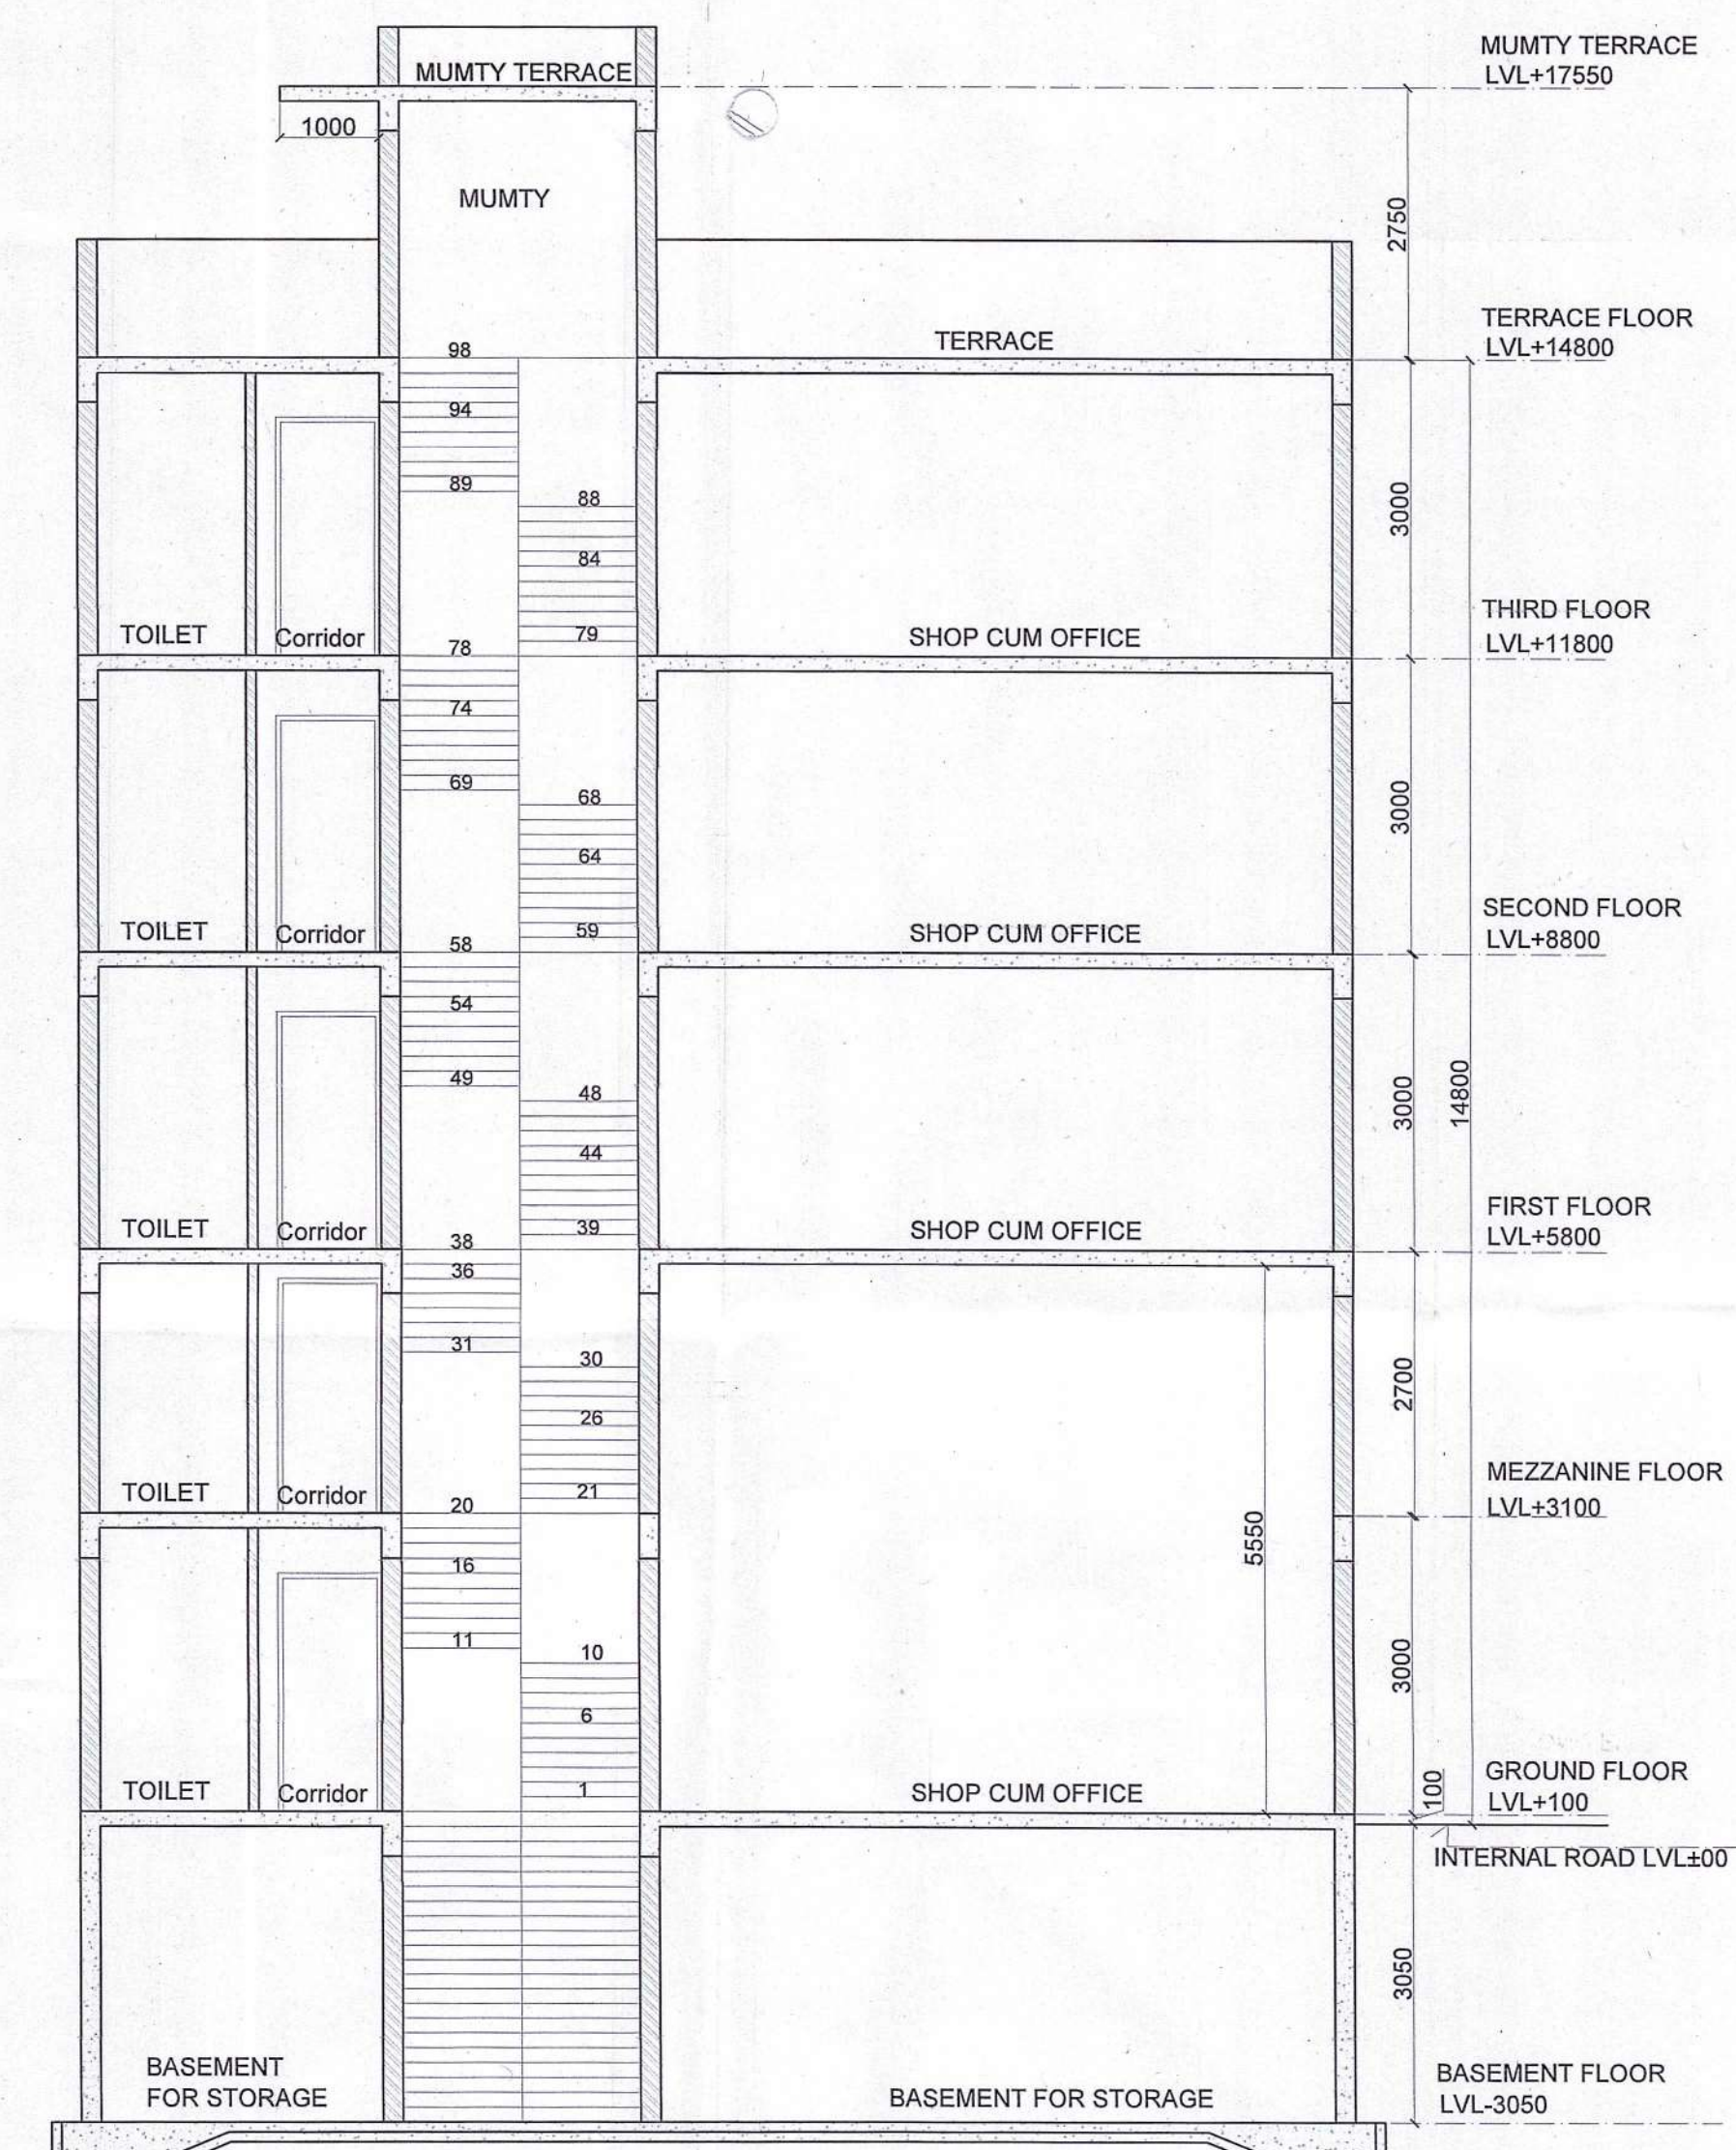

SECTION AT A-A

CLIENT:
GLS INFRAPROJECTS PVT. LTD.

PROJECT:
Commercial Plotted Colony (License No. 103 of 2021 Dated 08.12.2021 and License no. 145 of 2023 Dated 11.07.2023) on an Area Measuring 3.8375 Acres Situated in the Revenue Estate of Village Dhorka, Sector 95, Gurugram, Haryana Being Developed by GLS Infraprojects Pvt Ltd

DRAWING TITLE:
**SCO Type -F1 (128.899 SQMT IRREGULAR)
SECTION & ELEVATIONS**

SCALE : 1:100 DATE :07-03-2024

For GLS INFRAPROJECTS PVT. LTD.
Authorised Signatory

OWNER'S SIGNATURE

VIMAL BAJAJ
Architect CA/96/19791
938, Sector-14, Gurgaon

ARCHITECT'S SIGNATURE