



(NARENDER KUMAR) (HITESH SHARMA) (P.P. SINGH) (AMIT KHATRI, IAS)
(NARENDER KUMAR) DTP(HQ) (HITESH SHARMA) STP (M) (P.P. SINGH) CTP(HR) (AMIT KHATRI, IAS) DTPC (HR)
(AMIT KHATRI, IAS) DTPC (HR) (SANJAY SAINI) ATP (HQ) (DINESH KUMAR) PA (HQ) (DINESH KUMAR) PA (HQ)


Reg No DTPC 10162-XXVI Dated 01-04-2024

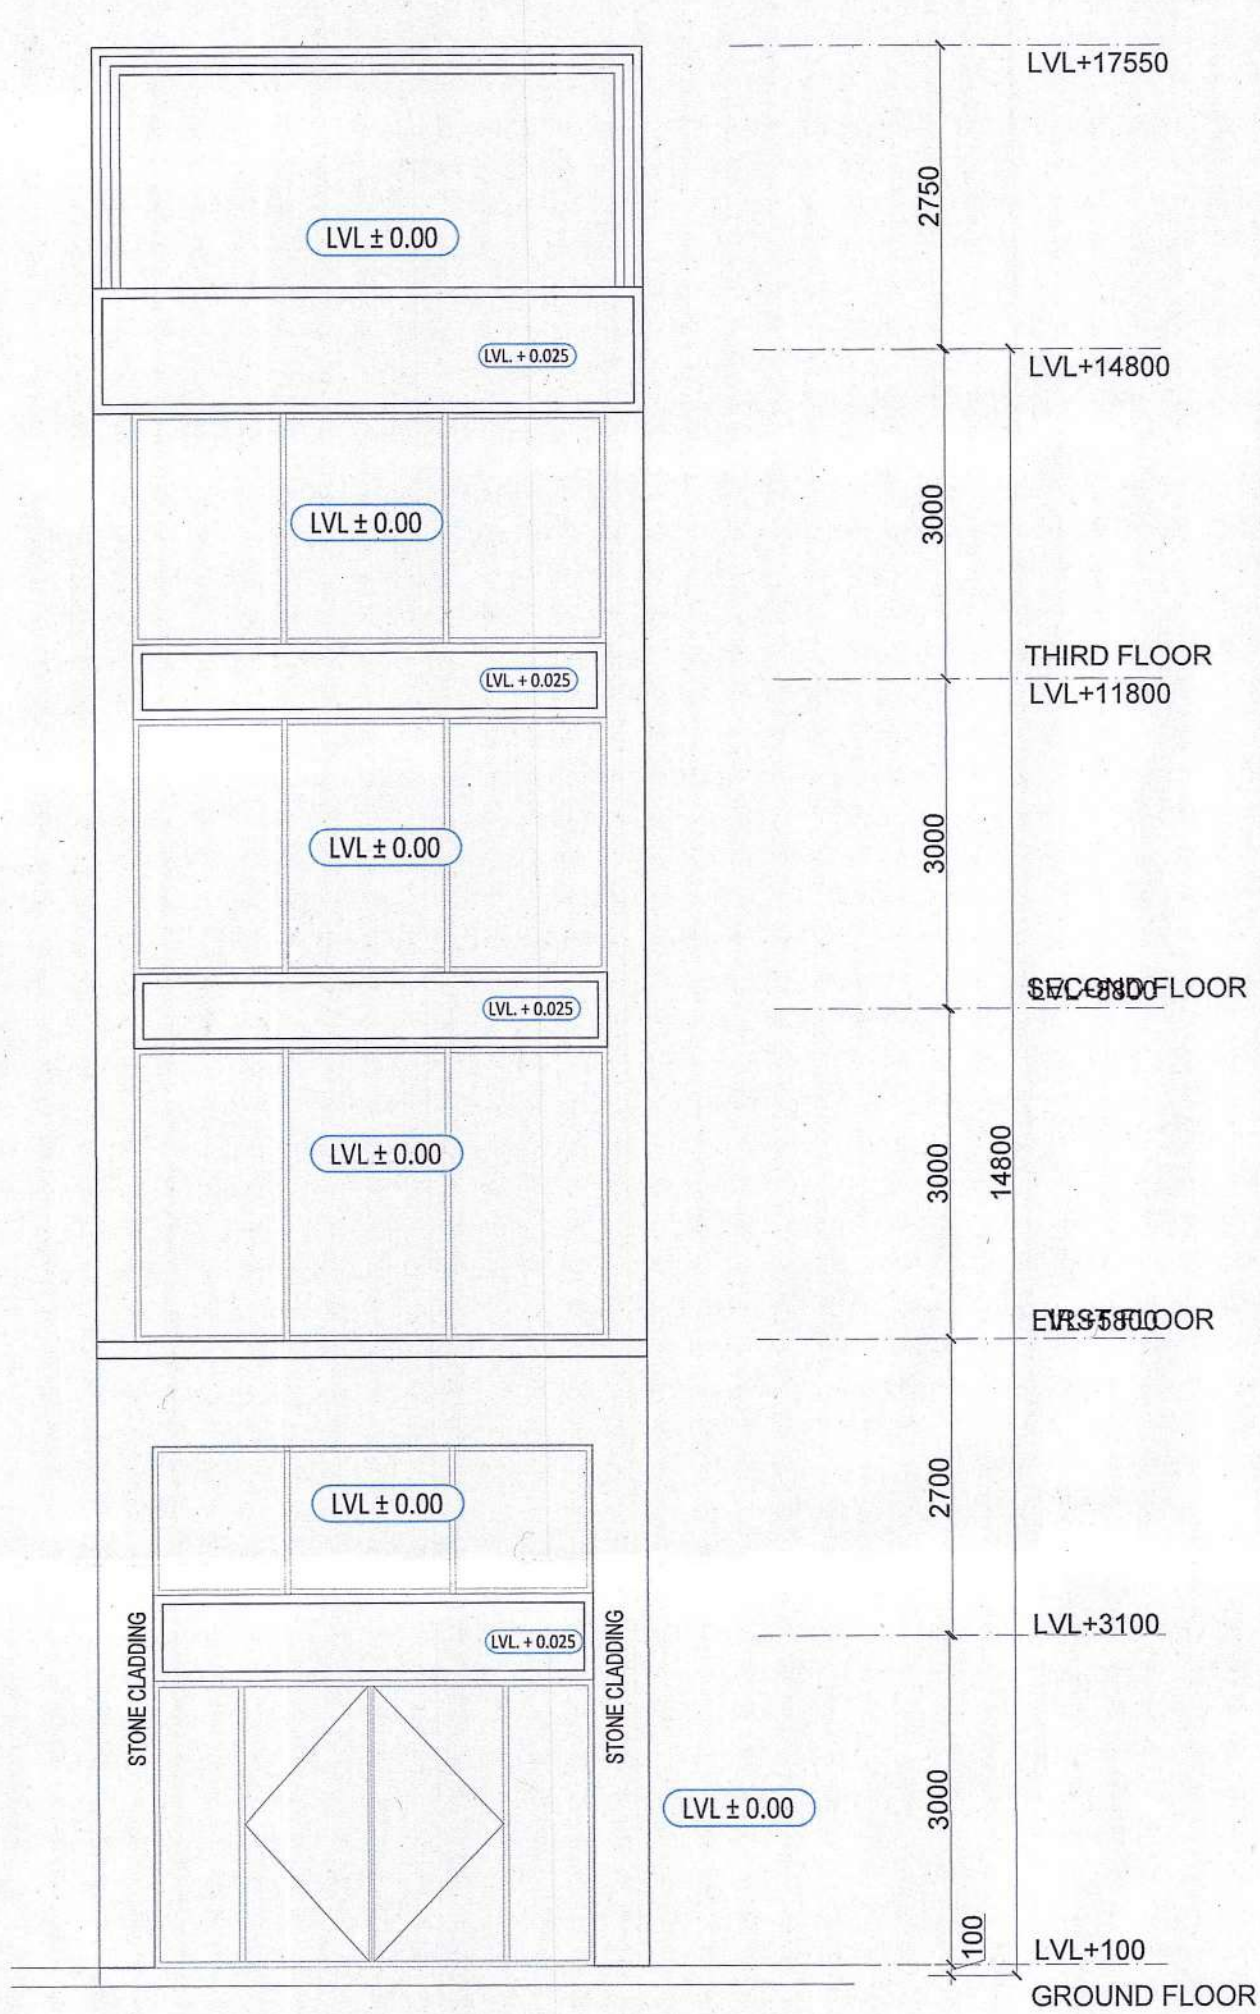

F-(3) FRONT ELEVATION

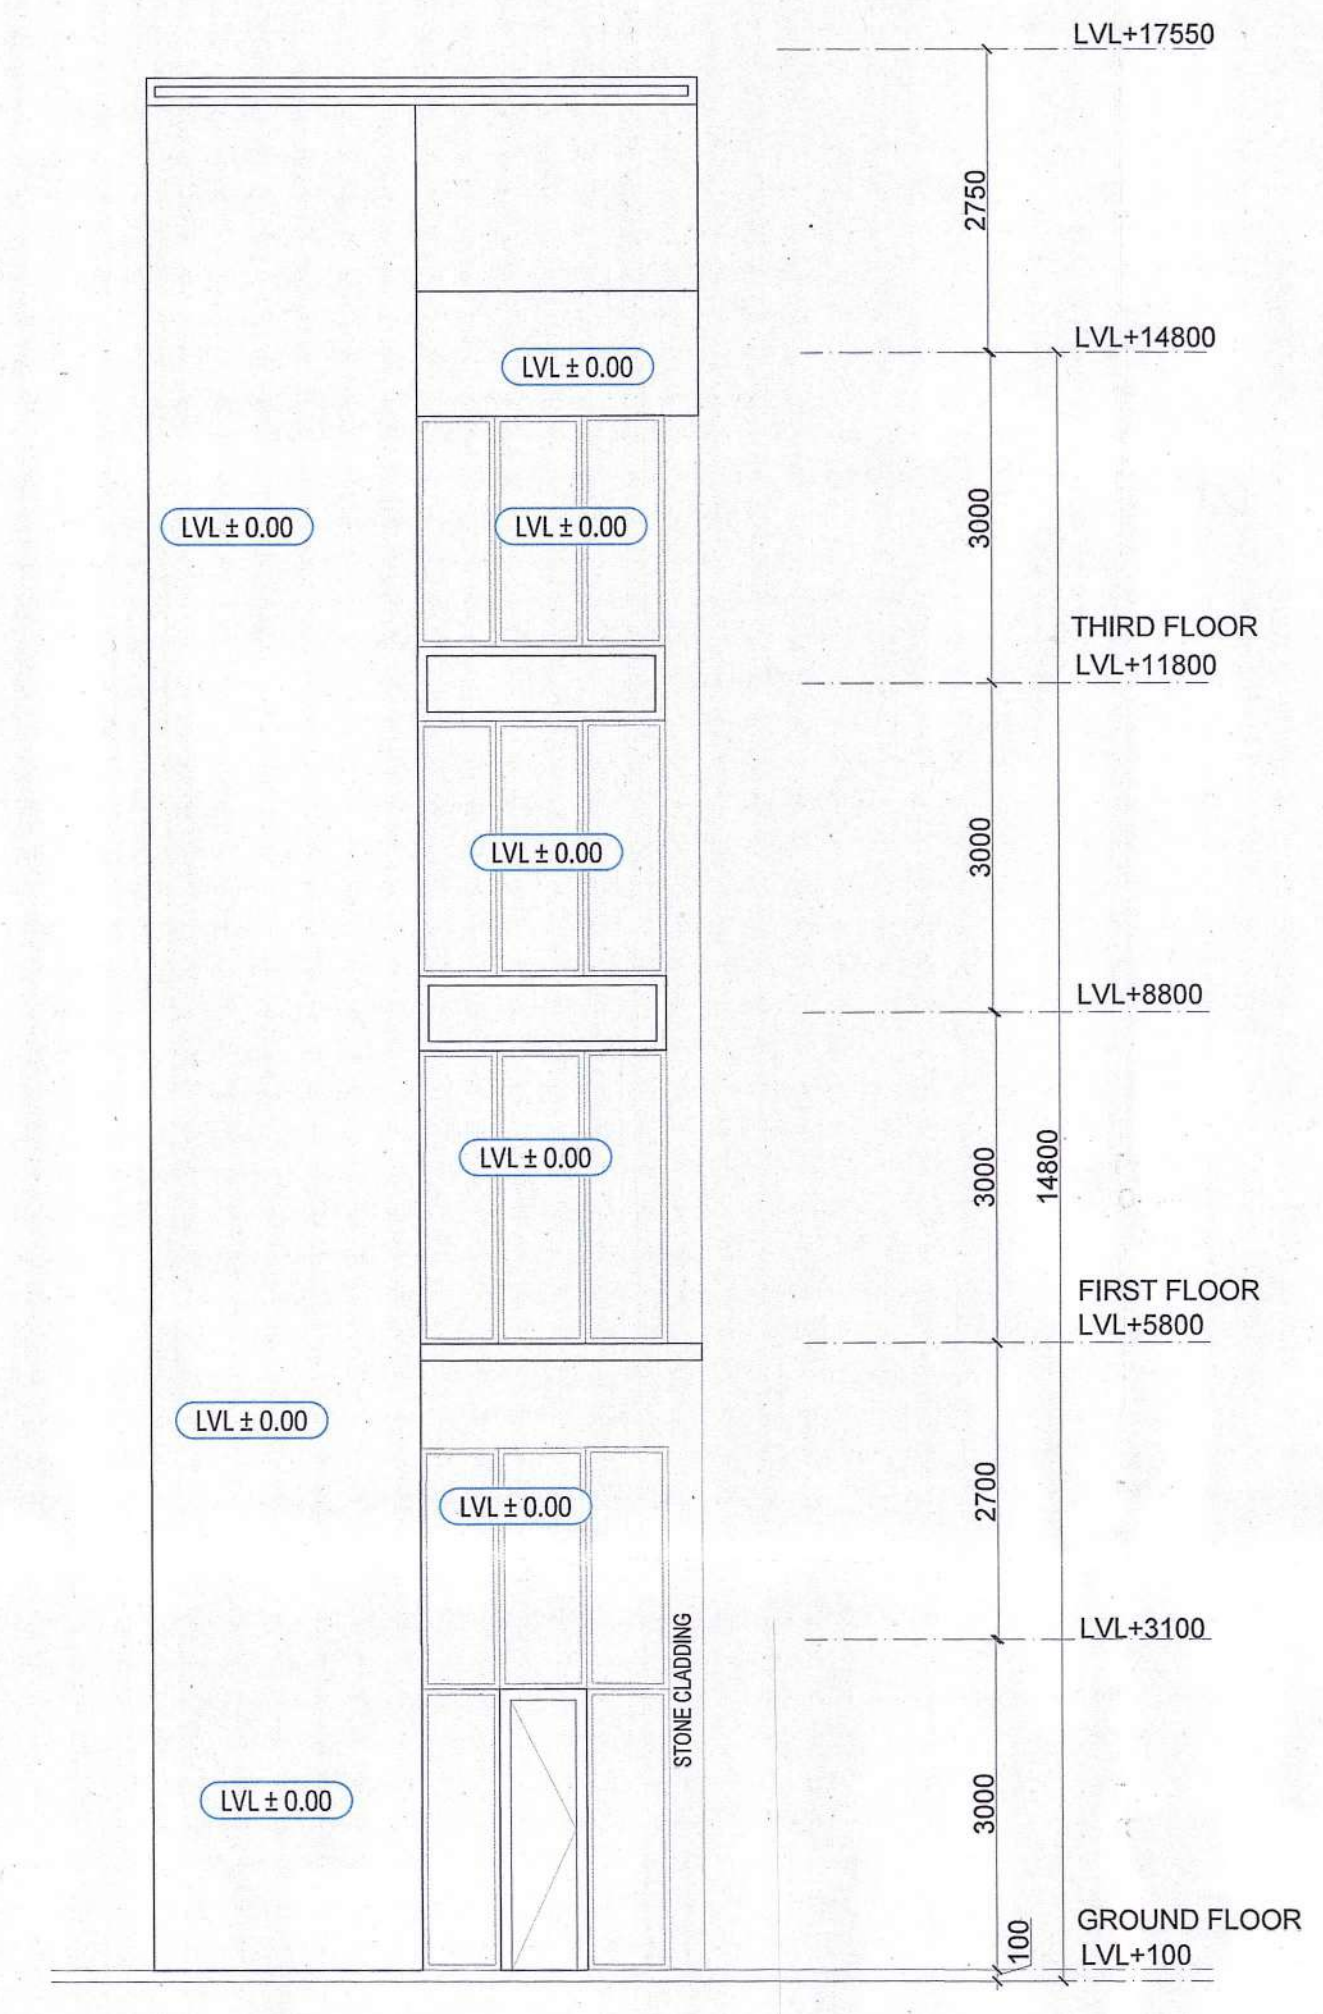

F-(3) REAR SIDE ELEVATION

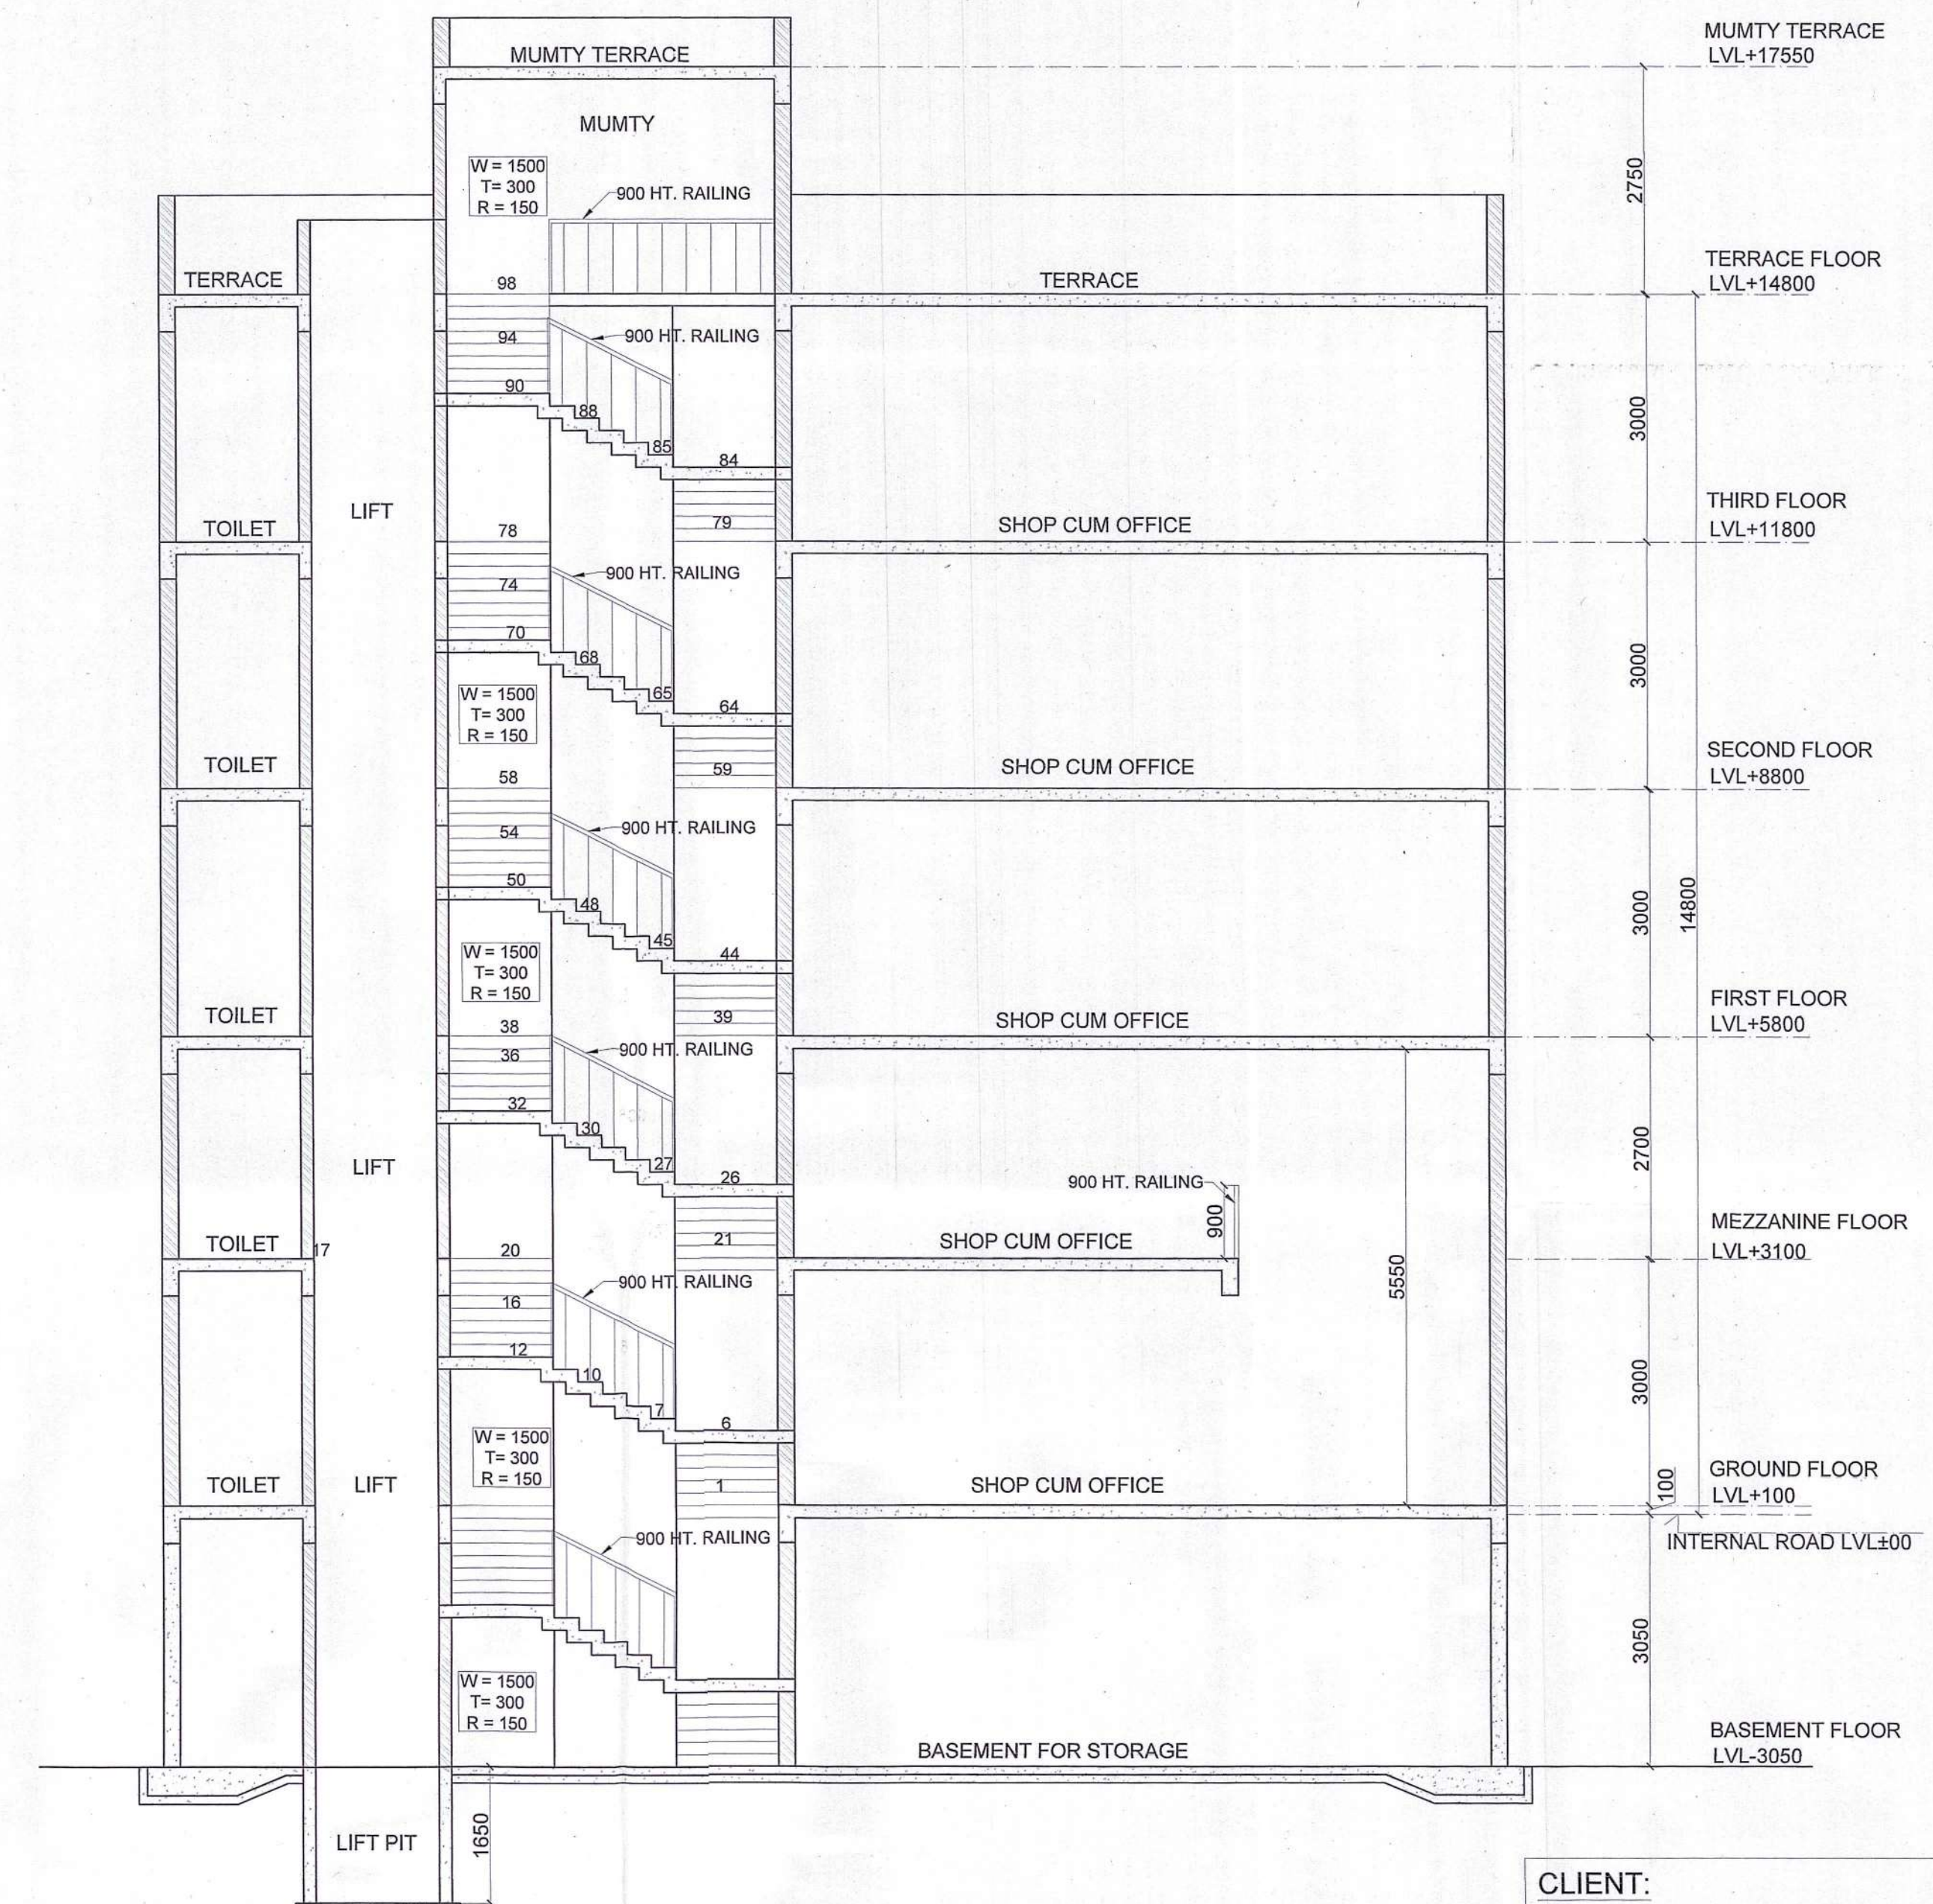

SECTION AT A-A

CLIENT:
GLS INFRAPROJECTS PVT. LTD.

PROJECT:
Commercial Plotted Colony (License No. 103 of 2021 Dated 08.12.2021 and License no. 145 of 2023 Dated 11.07.2023) on an Area Measuring 3.8375 Acres Situated in the Revenue Estate of Village Dhorka, Sector 95, Gurugram, Haryana Being Developed by GLS Infraprojects Pvt Ltd

DRAWING TITLE:
**SCO Type -F3 (90.735 SQMT IRREGULAR)
SECTION & ELEVATIONS**

SCALE : 1:100 DATE :07-03-2024

For GLS INFRAPROJECTS PVT. LTD.
Authorised Signatory

OWNER'S SIGNATURE

VIMAL BAJAJ
Architect CA/96/19791
938, Sector-14, Gurgaon

ARCHITECT'S SIGNATURE