

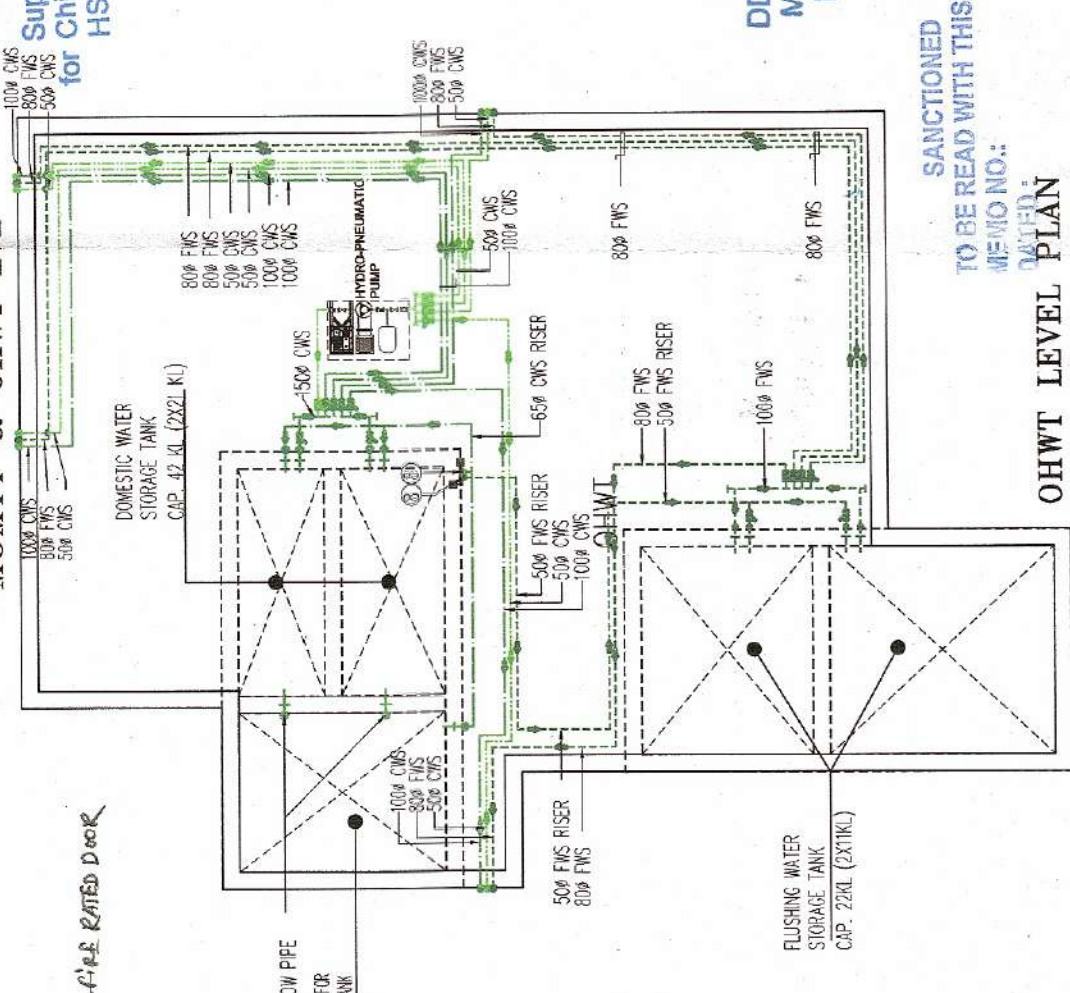
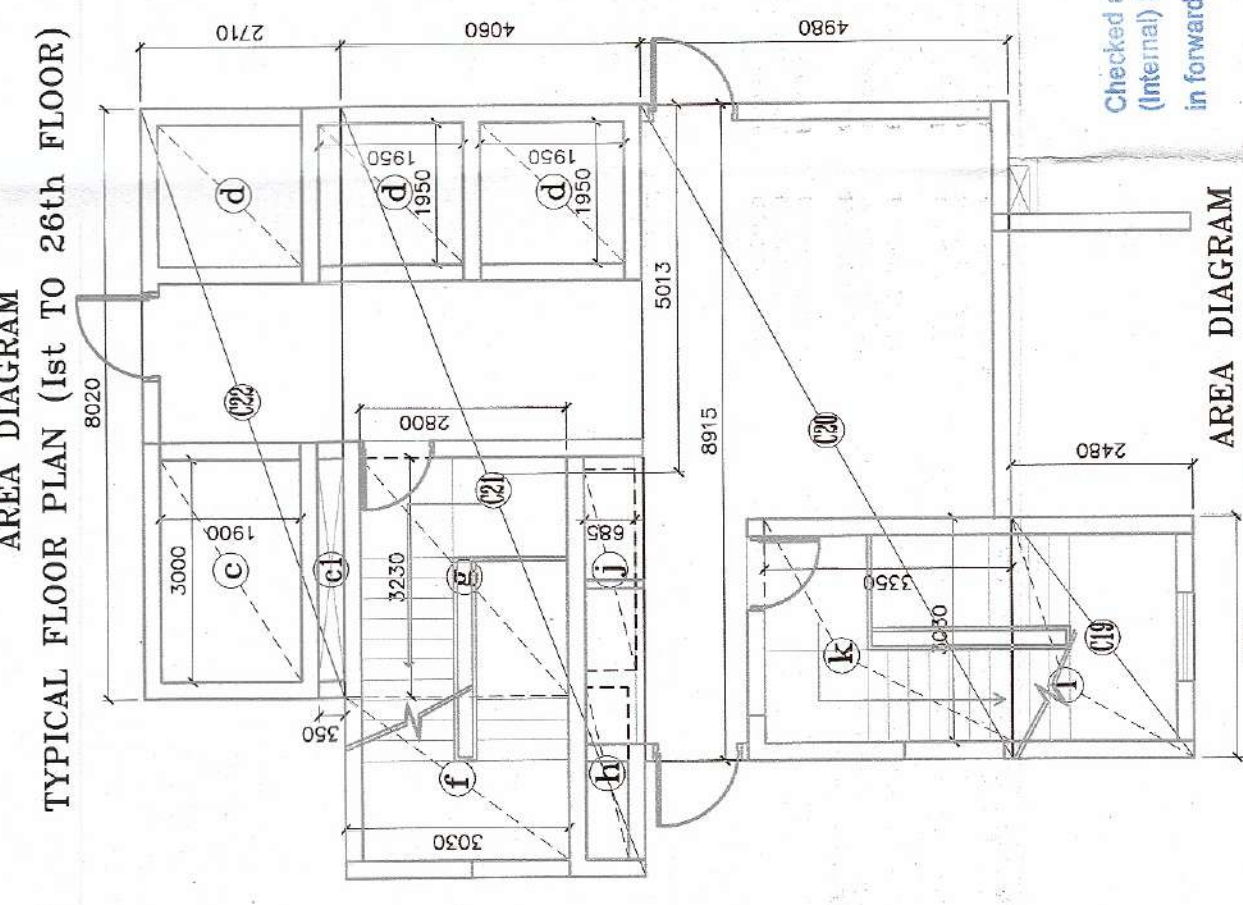
The image contains two floor plans for ELEV. -3. The top plan shows a bathroom with a toilet, sink, and shower, and a bedroom with a bed. The bottom plan shows a bedroom with a bed and a bathroom with a toilet, sink, and shower. Both plans include dimensions and room labels.

[illegible]

TOWER ID	COLLECTION RATE			REMARK
	No.	IN	WIDTH	
TOWER-1	S1	1 X 1	1.780 X 3.060	2.138
	S2	1 X 1	1.780 X 3.060	2.138
	S3	2 X 2	3.535 X 3.060	32.767
	S4	2 X 2	3.485 X 3.250	32.767
	S5	1 X 1	1.780 X 1.750	35.462
	S6	1 X 1	1.780 X 1.750	35.462
	S7	1 X 1	1.3300 X 3.728	36.955
	S8	1 X 1	1.3300 X 3.728	36.955
	S9	1 X 1	2.310 X 3.330	31.025
	S10	1 X 1	1.695 X 3.060	2.555
TOWER-2	S11	1 X 1	1.780 X 4.000	1.722
	S12	1 X 1	1.780 X 4.000	1.722
	S13	1 X 1	3.330 X 4.000	16.030
	S14	1 X 1	3.330 X 4.000	16.030
	S15	2 X 2	3.465 X 6.675	60.116
	S16	2 X 2	3.465 X 6.675	60.116
	S17	2 X 2	3.775 X 6.675	60.744
	S18	2 X 2	1.780 X 1.480	4.260
	S19	1 X 1	1.065 X 4.330	46.937
	S20	1 X 1	1.065 X 4.330	46.937
DEDUCTION AREAS				
TOTAL	TOTAL	0.965	0.930	1.020
NET SFL FLOOR AREA = 465.071 / 1.030 = 448.624				
TOWER-3 AREAS CALCULATION (P.A.S.)				
No.	IN	LENGTH	WIDTH	REMARK
G1	2 X	0.860	0.330	
G2	1 X	0.860	0.330	
G3	1 X	6.020	2.710	27.747
G4	1 X	6.020	2.710	27.747
G5	1 X	8.915	3.000	26.745
G6	1 X	10.885	7.600	82.246
G7	1 X	1.685	1.685	2.854
TOTAL	TOTAL			148.124

TOWER - 3	GROUND COVER AREA CALCULATION				REMARK
	S. No.	LENGTH	WIDTH	AREA	
TOWER - 3	GSC1	2	1.780	3.600	2.138
	GSC2	2	8.955	5.760	51.480
	GSC3	2	9.555	7.760	74.160
	GSC4	2	8.955	7.760	69.720
	GSC5	2	0.485	1.320	0.640
	GSC6	5	5.980	1.320	7.896
	GSC7	1	20.510	1.720	35.482
	GSC8	1	13.850	3.728	50.959
	GSC9	1	7.645	2.728	20.969
	GSC10	1	8.955	2.728	24.432
	GSC11	1	8.020	2.710	21.744
	GSC12	1	14.030	0.365	5.121
	GSC13	1	20.960	1.630	34.165
GSC14	1	36.450	7.045	256.790	
GSC15	1	36.450	7.045	256.790	
GSC					

SCHEDULE OF OPENING			
TYPE	SIZE	Q/L	UNITS
DW	4200x4000	-	2100
D1	4200x4000	-	2100
D2	1250x2700	-	2700
D3	1250x2700	-	2700
S1	2000x2625	75	2100
S2	2000x2625	75	2100
S3	1800x2625	75	2100
S4	1800x2625	75	2100
S5	1400x2625	75	2100
S6	1400x2625	75	2100
J1	1300x2410	-	2100
D2	1100x2100	-	2100
D3	1000x2100	-	2100
D4	900x2101	-	2100
D5	900x2101	-	2100
D6	700x2101	-	2100
W1	1800x1500	1200	2100
W2	1800x1500	1200	2100
W3	1200x1500	1200	2100
W4	600x1200	1200	2100
W5	600x1200	1200	2100
W6	1200x1175	1200	2100
W7	600x1175	1200	2100
W8	600x1175	1200	2100
[illegible][illegible]

PROJECT APPROVAL OF BUILDING PLANS OF GROUP HOUSING COLONY AN AREA MEASURING 9.2453 ACRES (LICENSE NO. 264 OF 2023 DATED 19-12-2023) IN SECTOR-77, GURUGRAM BEING DEVELOPED BY ADORE PROPART LLP.

BUILDING NO.
TOWER-T3

SHEET TITLE
PLANS & AREA CALCULATION

S.A.	CHECKED	DATE	100
B.K.			

ARCHITECT

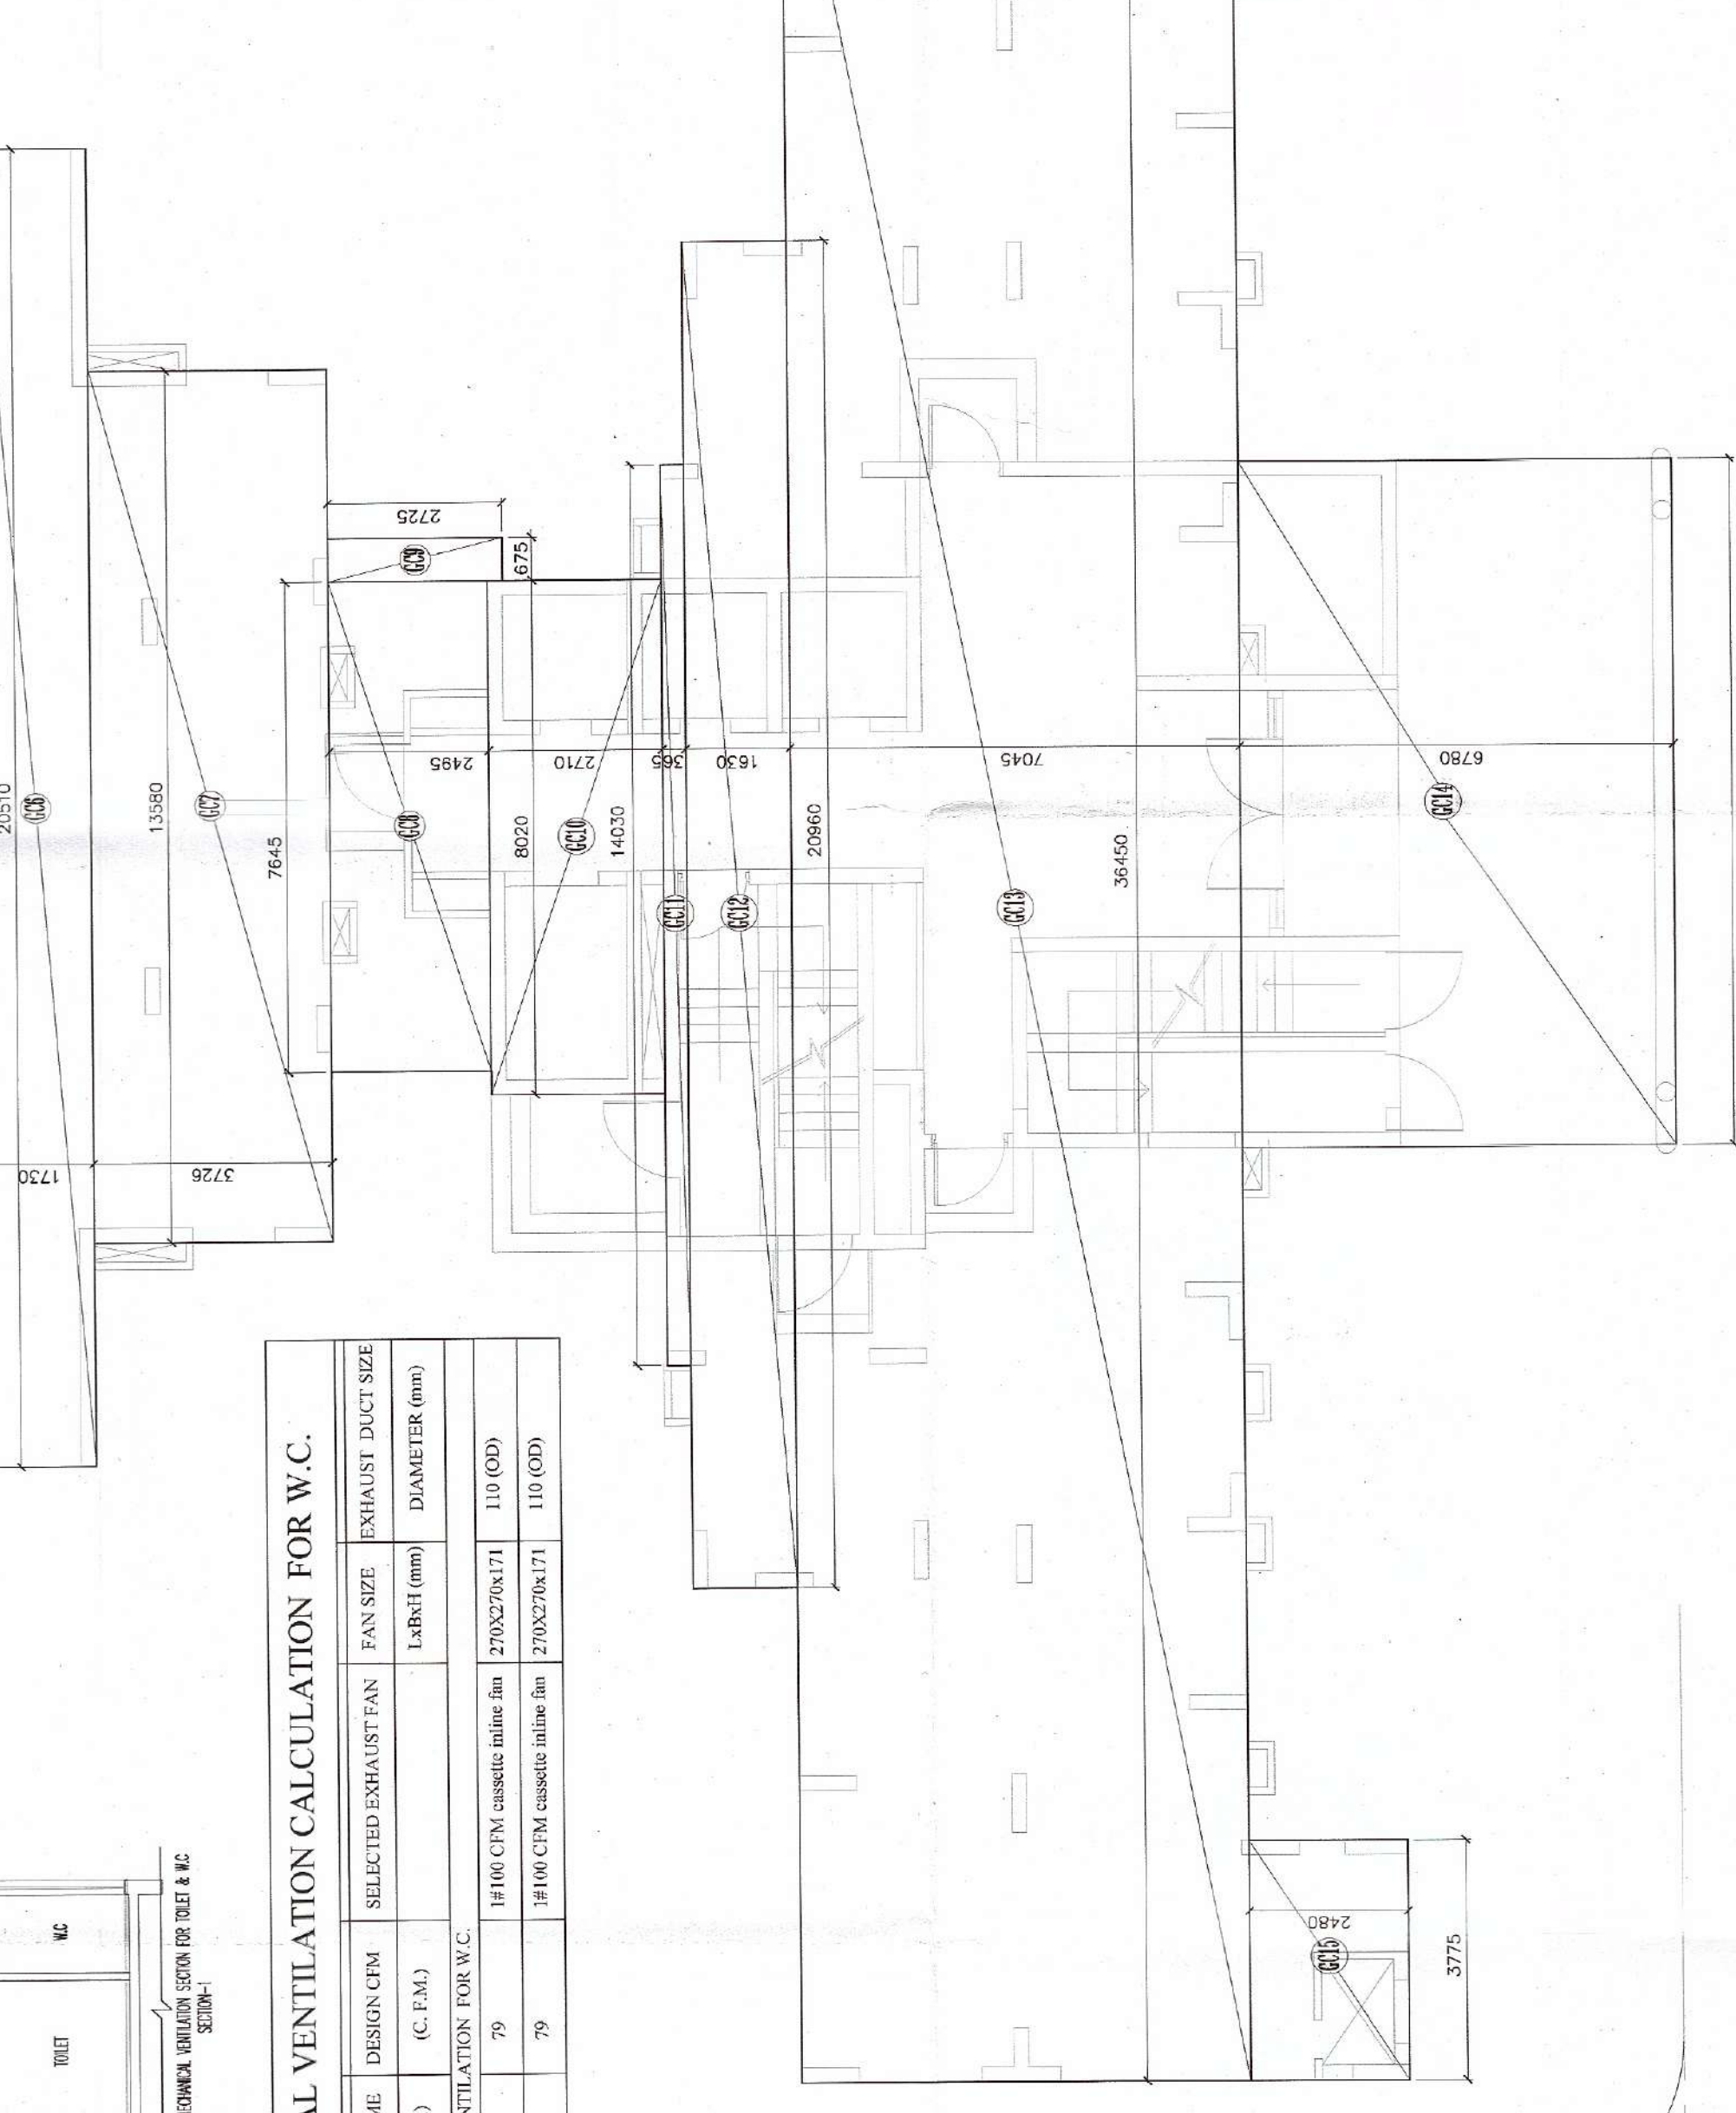
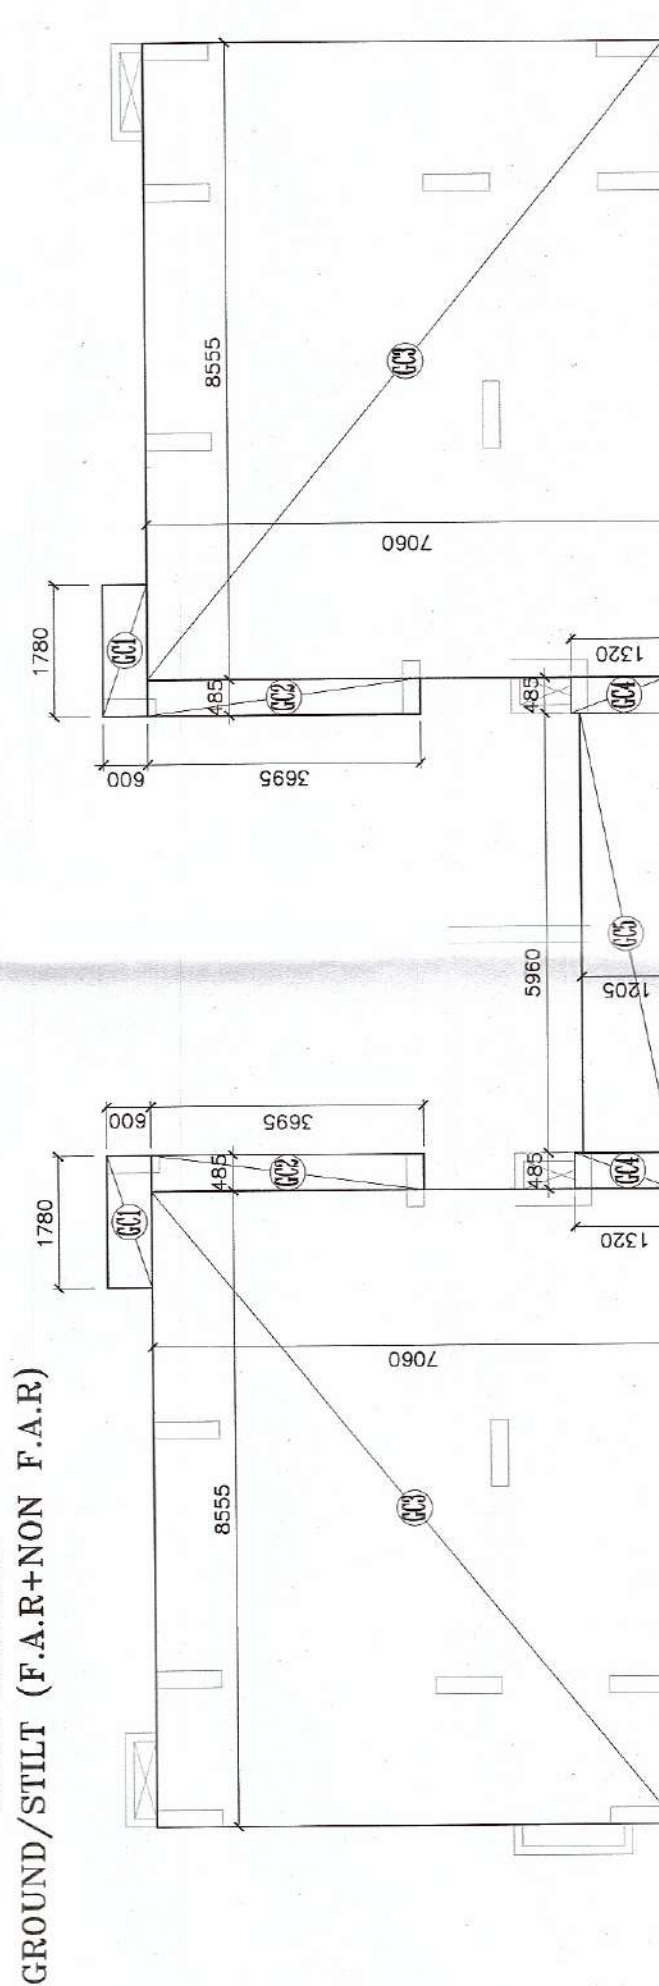
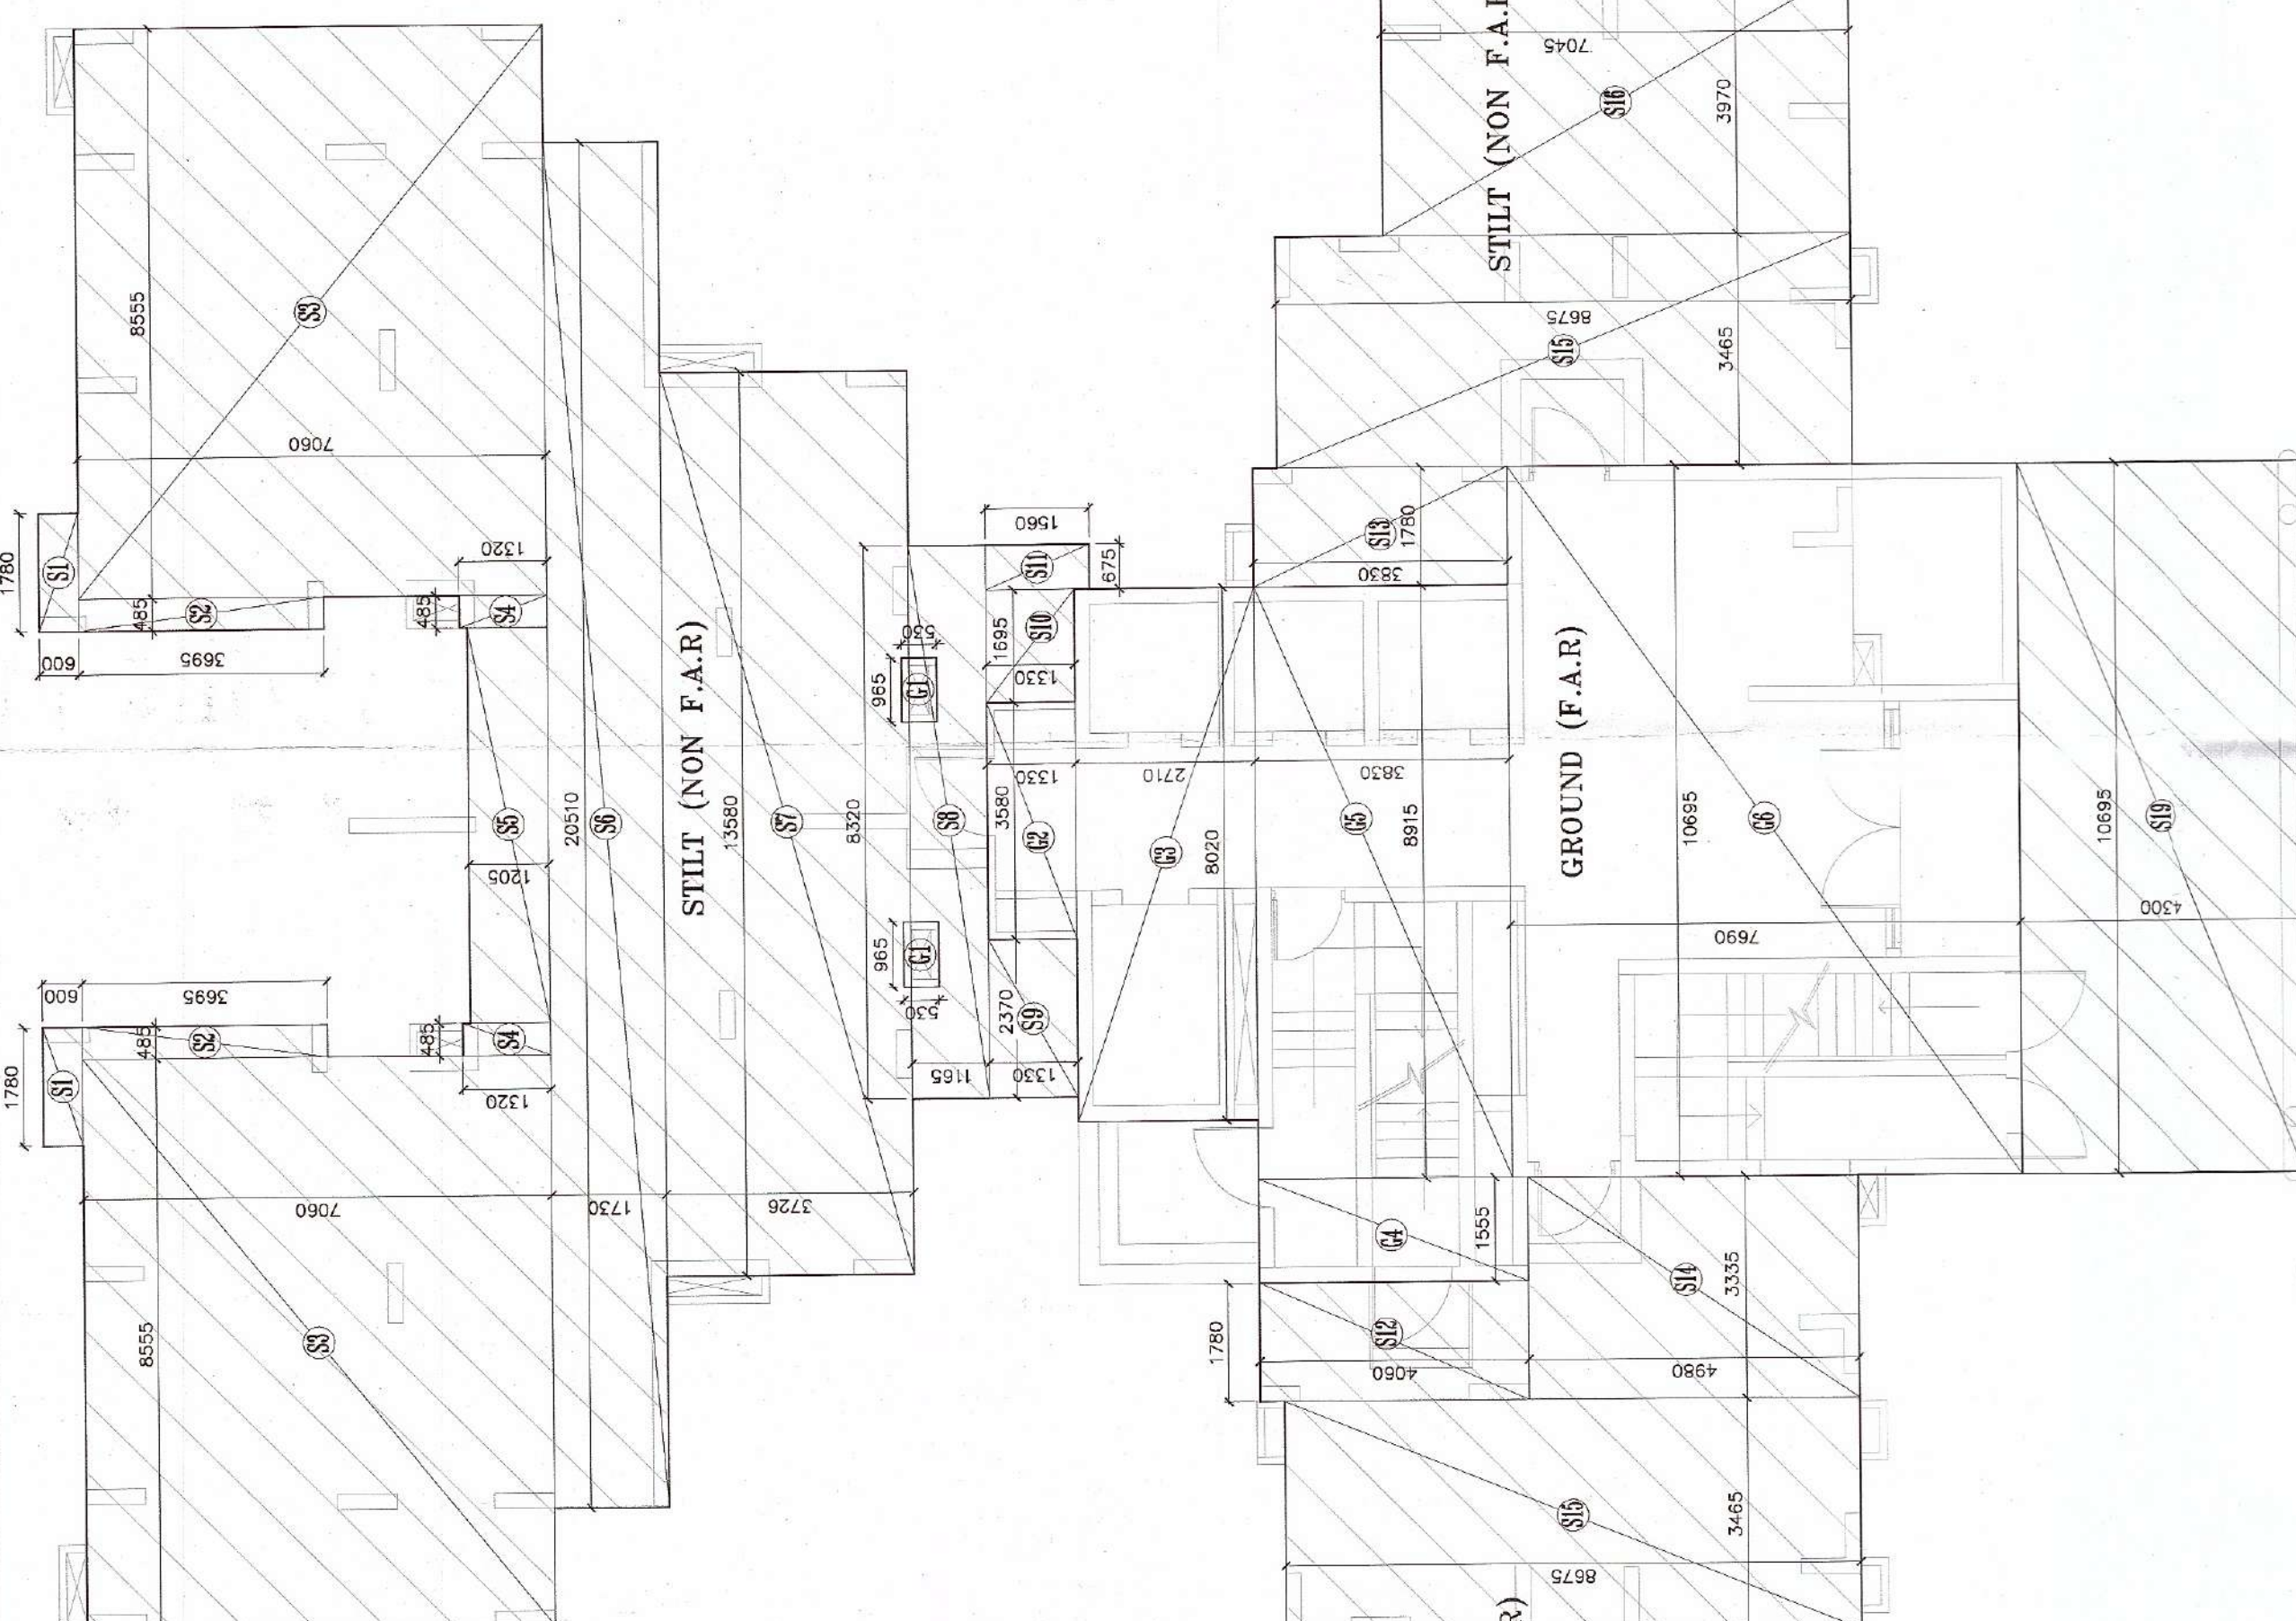
SABA & ASSOCIATES

ARCHITECTS, PLANNERS & INT. DESIGNERS
D-22, PAMPOSH ENCLAVE, (L.G.F.)

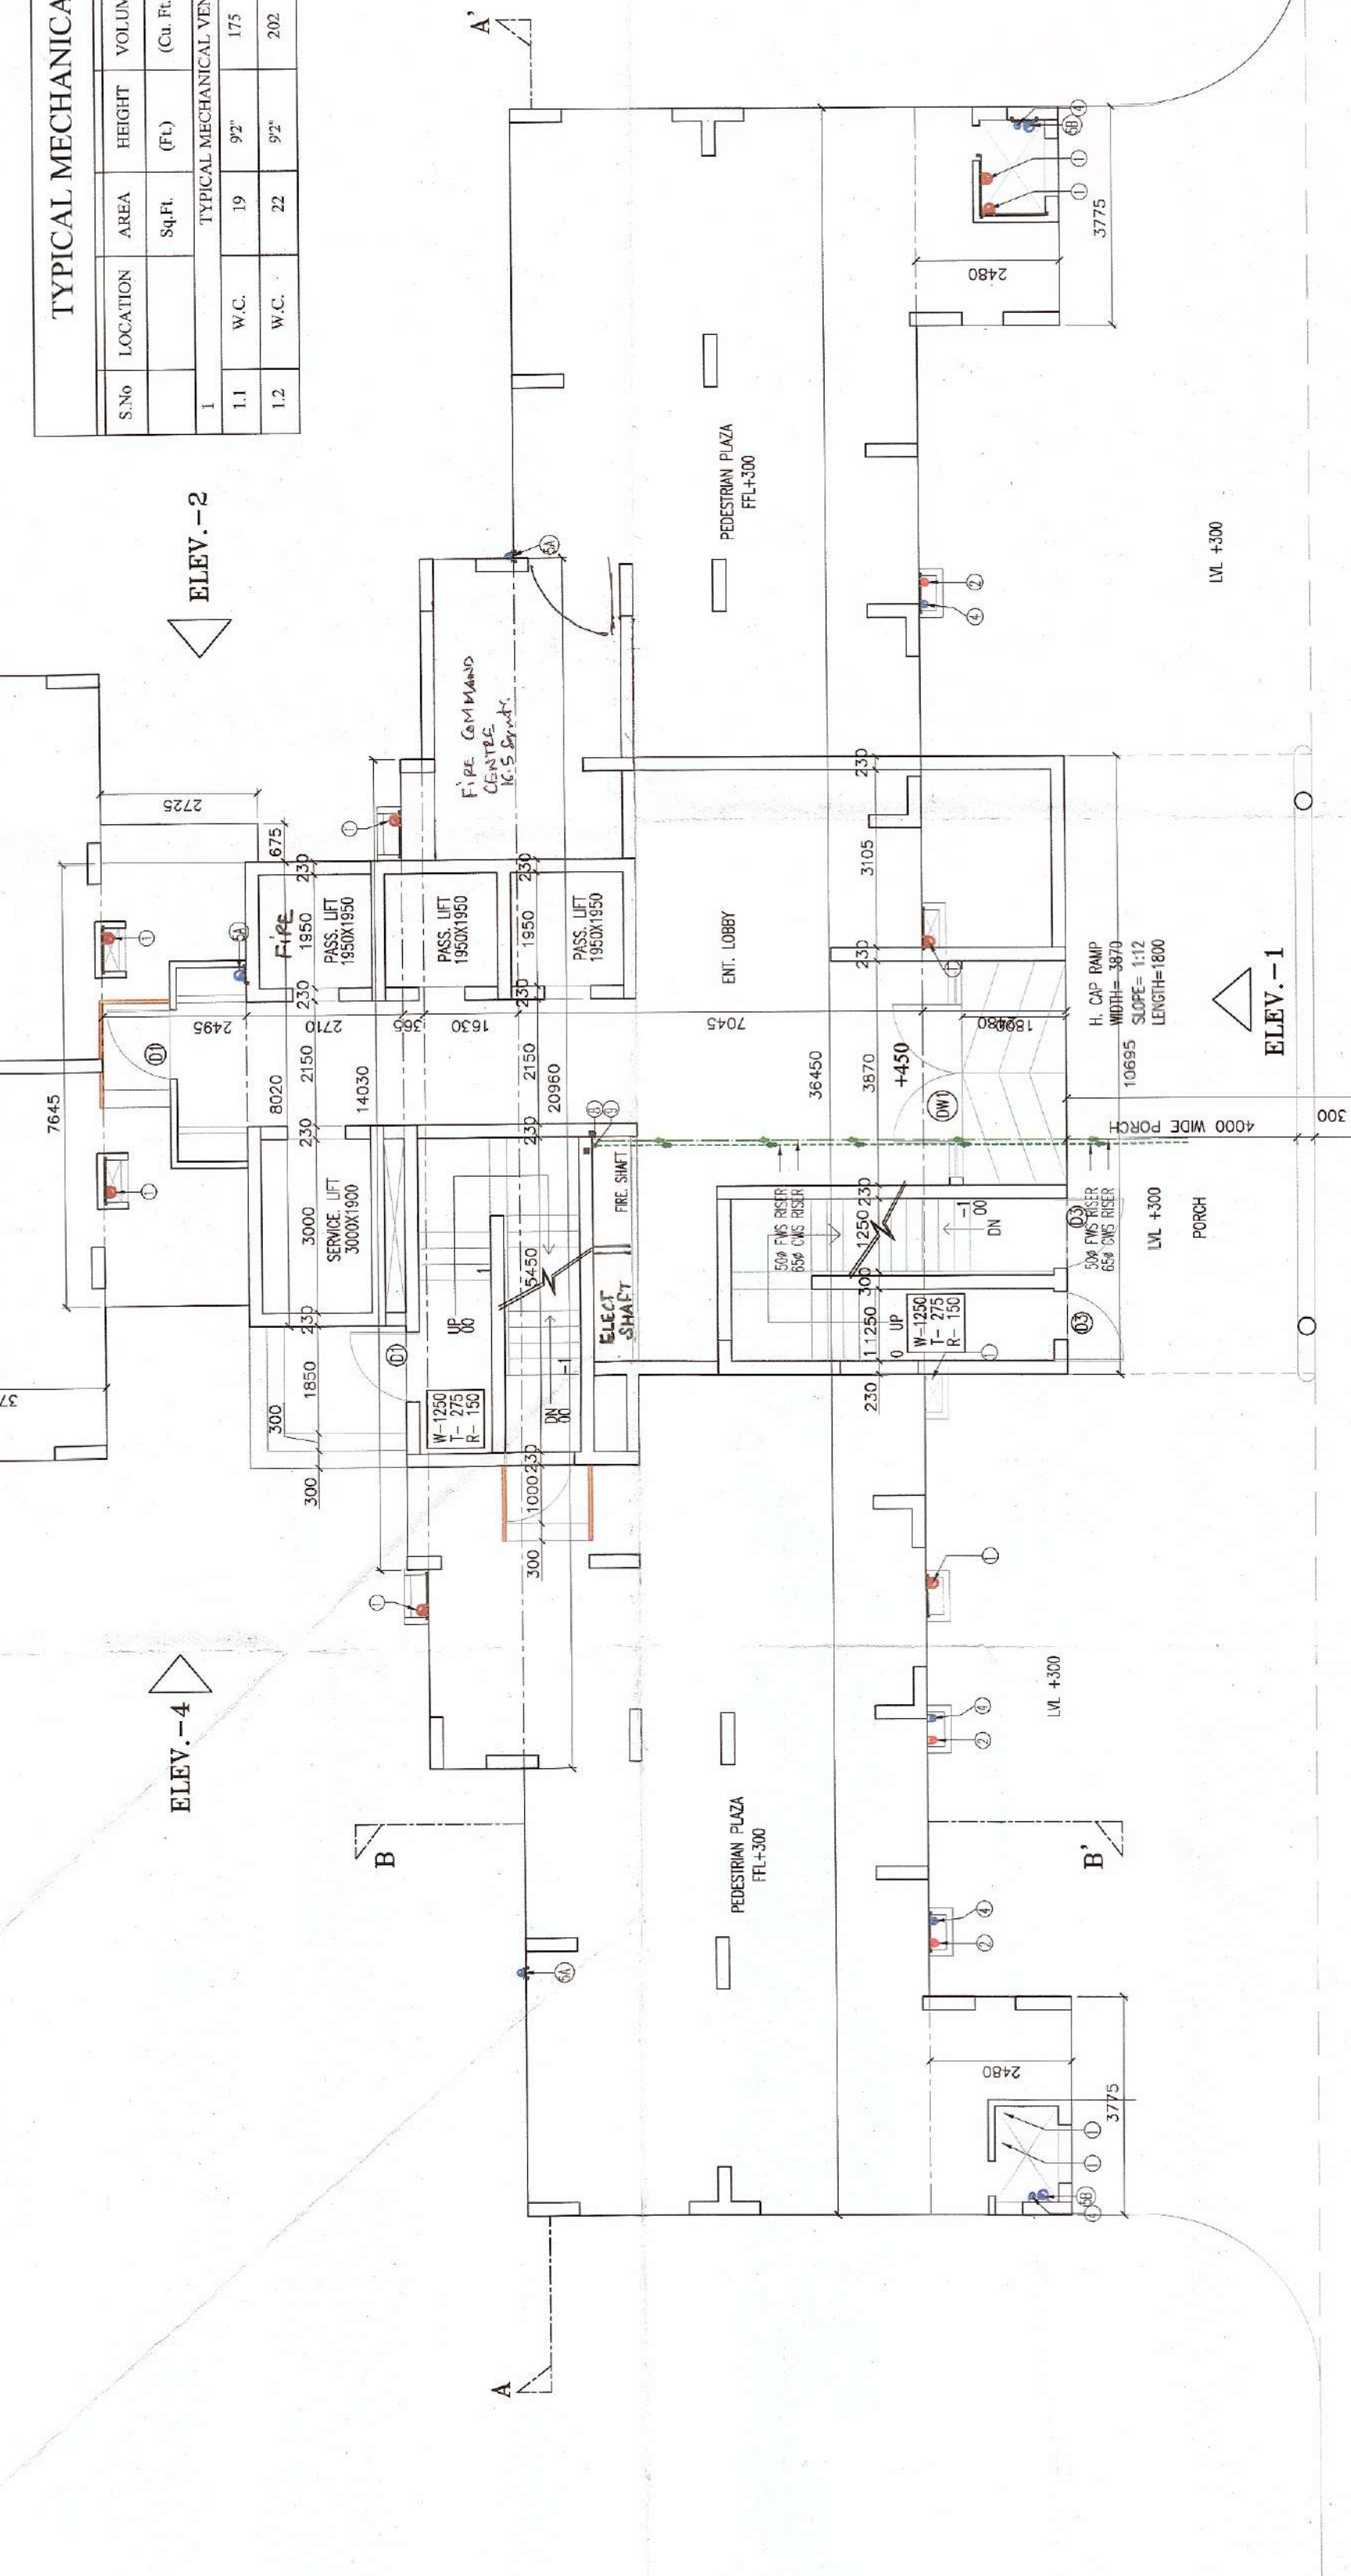
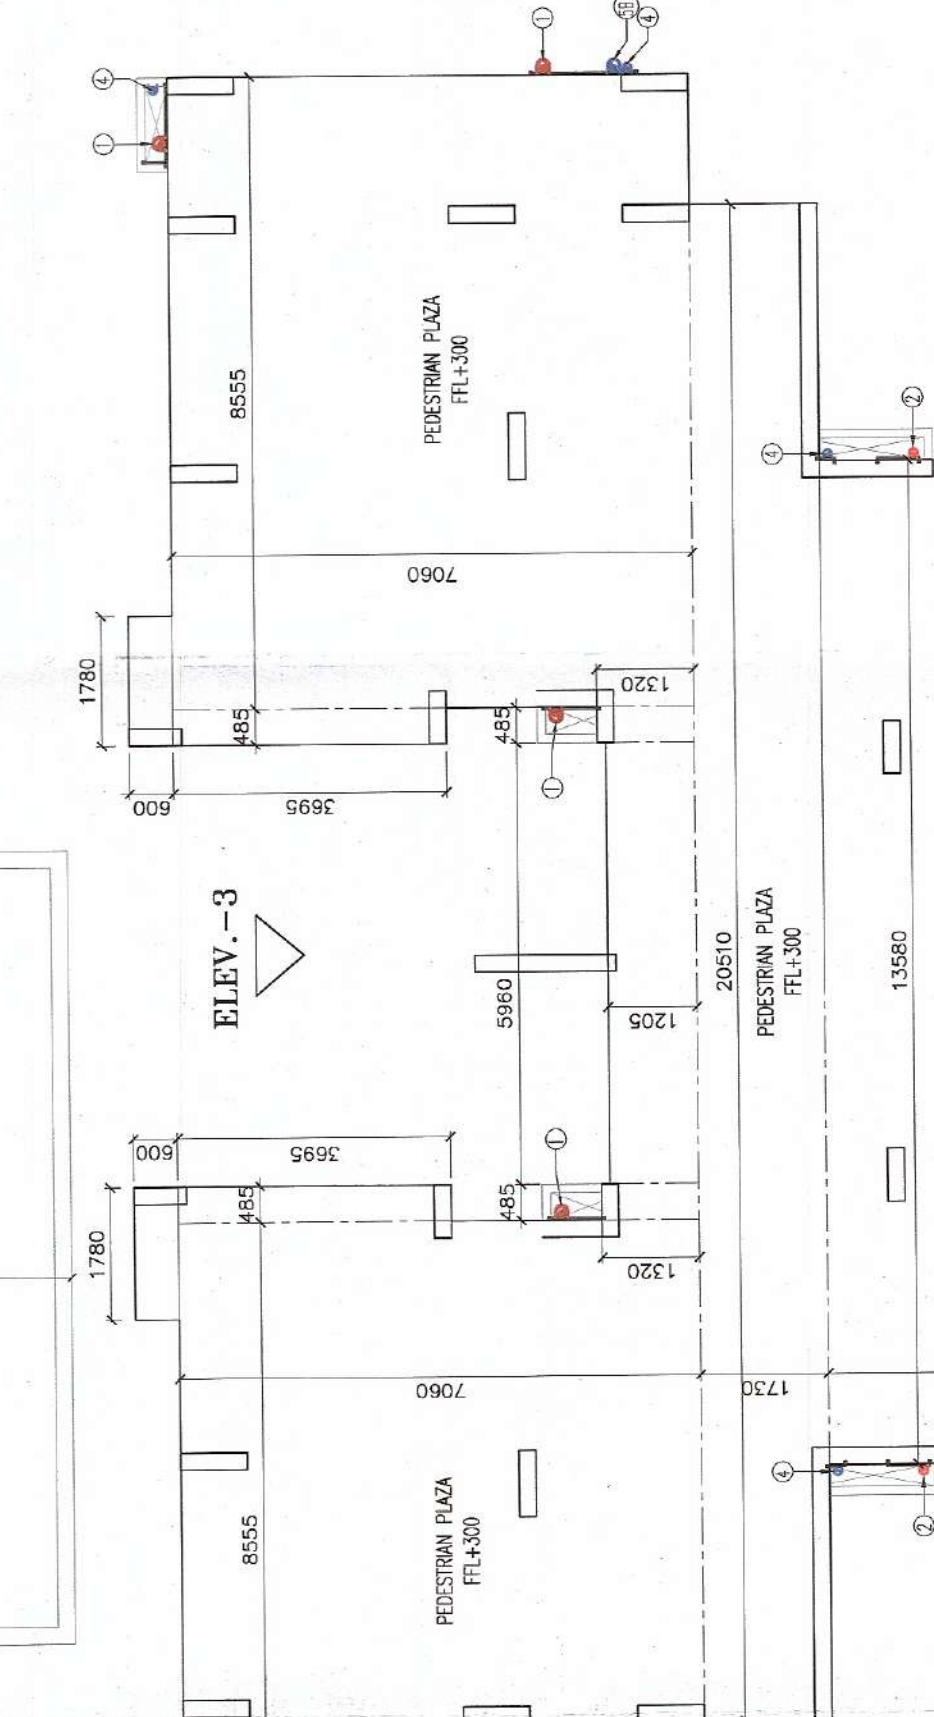
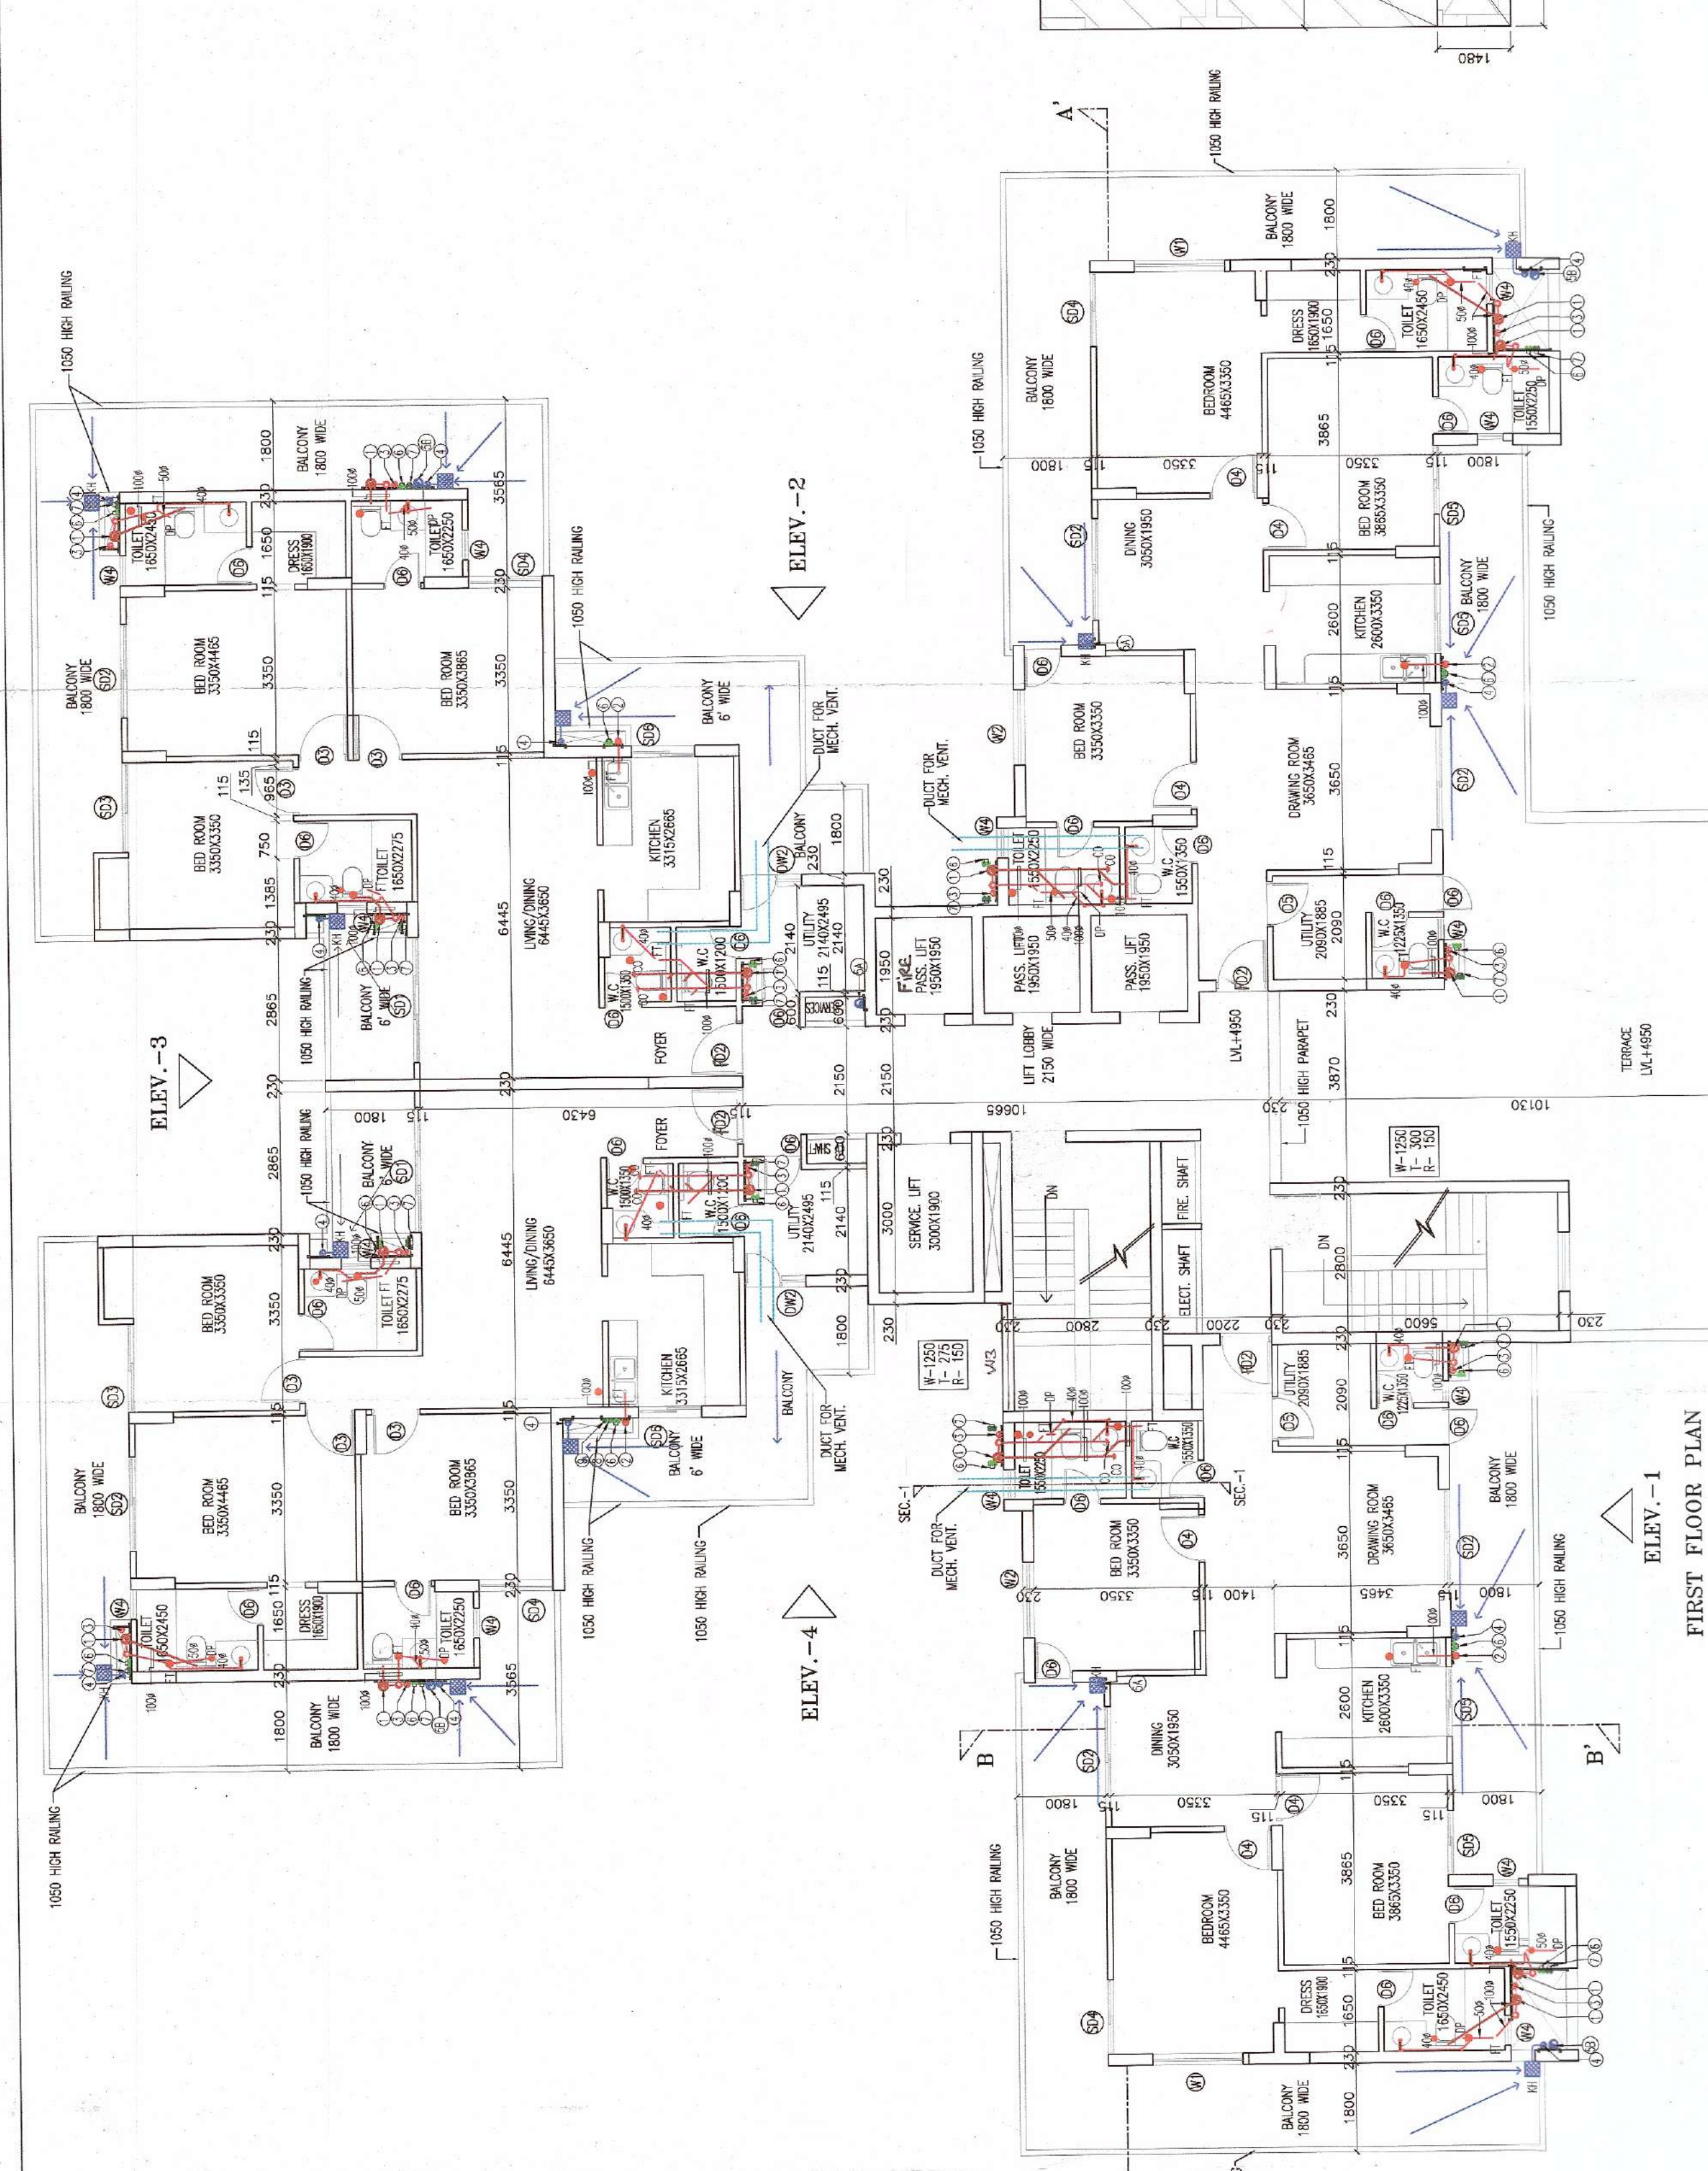
NEW DELHI-110048

TEL. 26283592, 26461121, FAX. 011 26428755
email- buspasha@gmail.com

REG. NO
GHSD-09



TYPICAL MECHANICAL VENTILATION CALCULATION FOR W.C.									
S.N.	LOCATION	AREA sq.ft.	HEIGHT (cu.ft.)	VOLUME (cu.ft.)	DESIGN CFM (C.F.M.)	SELECTED EXHAUST FAN 1400 (mm)	FAN SIZE 1400 (mm)	EXHAUST DUCT SIZE 1400 (mm)	DUCT DIAMETER (mm)
1									
1.1	W.C.	19	2 ^{1/2}	175	79	HPFC CFM constant static loss	2100CFM74.1	110 (ODD)	
1.2	W.C.	22	2 ^{1/2}	79	79	HPFC CFM constant static loss	2100CFM74.1	110 (ODD)	

OVER HEAD TANK DETAILS -TOWER-3,4 & 5[illegible]

TOTAL HALF DAY OVER HEAD WATER STORAGE	DOMESTIC OVER HEAD WATER STORAGE (%65% OF TOTAL OHT STORAGE)	DOMESTIC WATER STORAGE (%35% OF TOTAL OHT STORAGE)	ELUSION OVER HEAD (%35% OF TOTAL OHT STORAGE)	STATIC OVER HEAD WATER STORAGE (%65% OF TOTAL OHT STORAGE)
53820	34983 SAN 35 KCL	65	18827 SAN 35CL	10KL
44850	29153 SAN 29 KCL	50	15068 SAN 60CL	40
47125	28011 SAN 28 KCL	50	15068 SAN 35CL	40