

1. BUILDING WILL BE DESIGNED (STRUCTURES) AS PER RELEVANT IS CODES FOR EARTH QUAKE RESISTANCE.
2. BUILDING IS HAS AUTOMATIC SPRINKLER SYSTEM ON ALL FLOORS.

REVISED BUILDING PLAN (ADDITIONAL TOWER 1 TO 8 TOWER: 8, BASEMENT UNDER TOWER 1 TO 8) MEASURING 34.0229 ACRES LICENSE NO 246 OF 2007
23.06.2011, LICENSE NO. 86 OF 2011 DATED 23.06.2011, LICENSE NO. 37 OF 2012 DATED 22.04.2012, LICENSE NO. 66 OF 2012 DATED 21.06.2012, LICENSE NO. 67 OF 2012 DATED 21.06.2012, LICENSE NO. 43 OF 2014 DATED 16.06.2014 AND LICENSE NO.44 OF 2014 DATED 16.06.2014) UNDER THE POLICY DATED 09.02.2013 IN
TOD: 104, GURUGRAM MANEASUR URBAN COMPLEX BEING DEVELOPED BY JUVVENTUS ESTATE LTD. AND OTHERS.

REINTEGRATION

RSMS ARCHITECTS PVT. LTD.
69, Nora Niwas Bhawani Kunj
(Behind D2), Vasant Kunj,
New Delhi-110070.
Tel.: 011-26898616, 26898617
www.rsms-arch.com

This is a "PROVISIONAL BUILDING PLAN" approved only for the purpose of inviting objections from the general public.

[Handwritten signatures]

ATTN: HQ
STY(HQ)
Member Secretary
BMAC

BMAC
HQ
Member Secretary
BMAC

P.A.
A.T.P.

[Handwritten initials]



OWNER'S SEAL
& SIGNATURE

ARCHITECT'S SEAL
& SIGNATURE

Superintending Engineer (HQ)
T. T. Chitambar Engineer (HQ)
R. S. Chitambar (HQ)

JUNE.-2021.	Scale : 1:100	Drawing No:- E-01
Drawing Title:- <u>GROUND TO 5TH FLOOR PLAN</u> <u>& TERRACE PLAN</u> (EWS)		

R1-SUB.	HERO RESL. SEC-104
---------	-----------------------

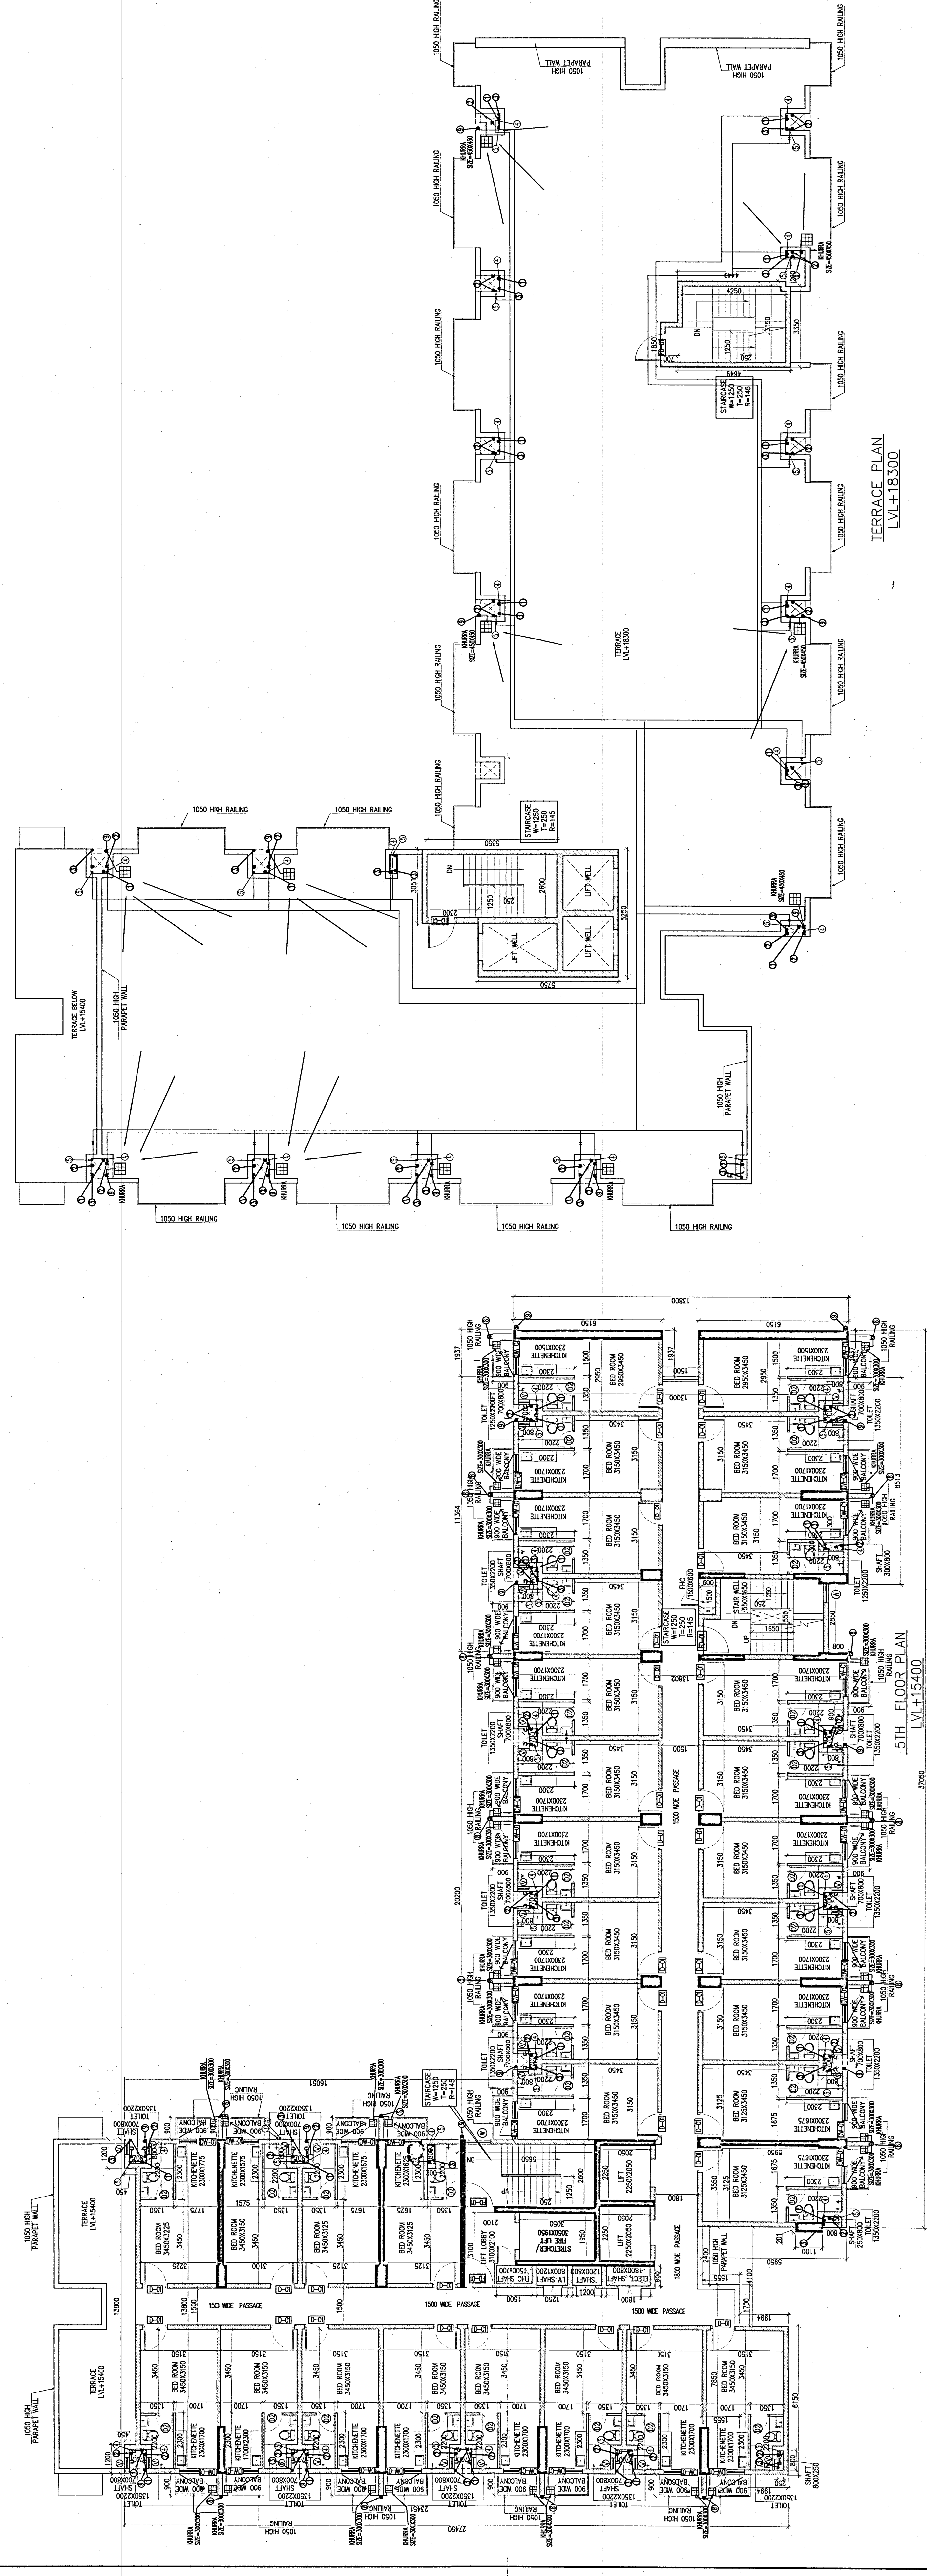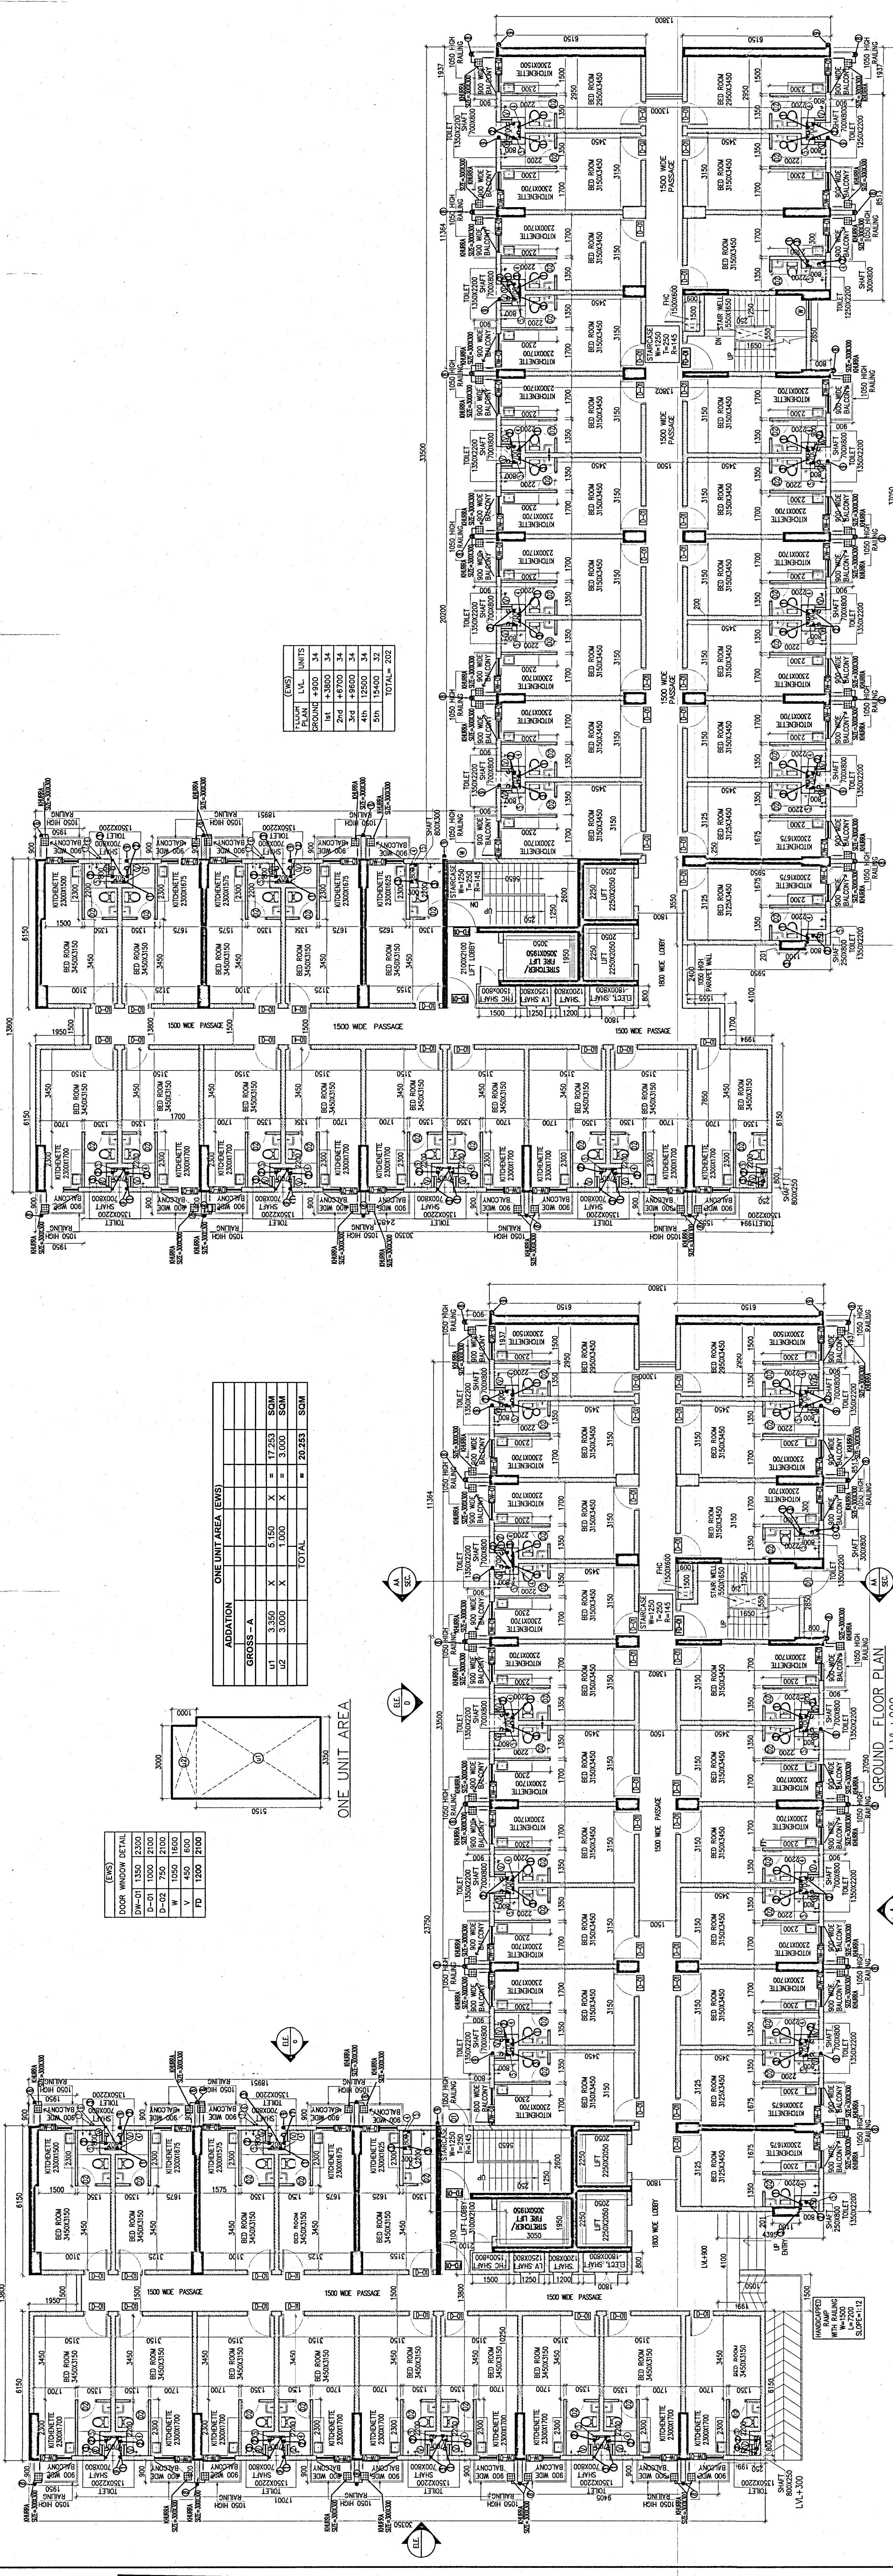

Note :-

1. BUILDING WILL BE DESIGNED (STRUCTURES) AS PER RELEVANT IS CODES FOR EARTH QUAKE RESISTANCE.
2. BUILDING IS HAS AUTOMATIC SPRINKLER SYSTEM ON ALL FLOORS.

LEGEND :-

Project:

REVISED BUILDING PLAN (ADDITION/ALTERATION) OF TOWER - 1 & BASEMENT UNDER TOWER 1 TO 8 AND EWS OF GROUP HOUSING COLONY FOR AN AREA MEASURING 34.0229 ACRES (LICENSE NO.246 OF 2007 DATED 28.10.2007 LICENSE NO.56 OF 2011 DATED 23.06.2011 LICENSE NO.37 OF 2012 DATED 22.04.2012 LICENSE NO.66 OF 2012 DATED 21.06.2012 LICENSE NO.87 OF 2012 DATED 21.06.2012 LICENSE NO.43 OF 2014 DATED 16.06.2014 AND LICENSE NO.41 OF 2014 DATED 16.06.2014 UNDER TOD POLICY DATED 09.02.2013 IN SECTOR-104 GURUGRAM MANEASR URBAN COMPLEX BEING DEVELOPED BY JUVENUS ESTATE LTD. AND OTHERS.

Associate Architects

RISIMIS
ARCHITECTS

RSMS ARCHITECTS PVT. LTD.
69 Nara Nivas Bhawanji Kunj
(Behind D2), Vasant Kunj,
New Delhi-110070.
Tel: 011-26898616, 26898617
www.rsms-arch.com


This is a "PROVISIONAL BUILDING PLAN" prepared only for the purpose of inviting objections from the general public.

For the purpose of inviting objections from the general public.

For the purpose of inviting objections from the general public.

OWNER'S SEAL AND SIGNATURE

TO BE SUBMITTED WITH THIS OFFICE DATED:

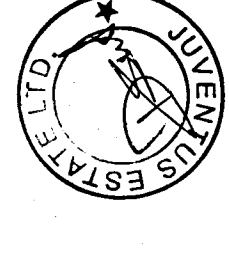

ARCHITECT'S SEAL AND SIGNATURE

Checked and found as per Public Health Act, 1987 and as per Building Rules, 1987.

For the purpose of inviting objections from the general public.

For the purpose of inviting objections from the general public.

JUNE - 2021. Scale : 1:100


Drawing Title -

ROOF PLAN, ALL ELEVATION & SECTION-AA


UNIT AREA(S).

HERO RES. SEC.-104


ELEVATION A-A

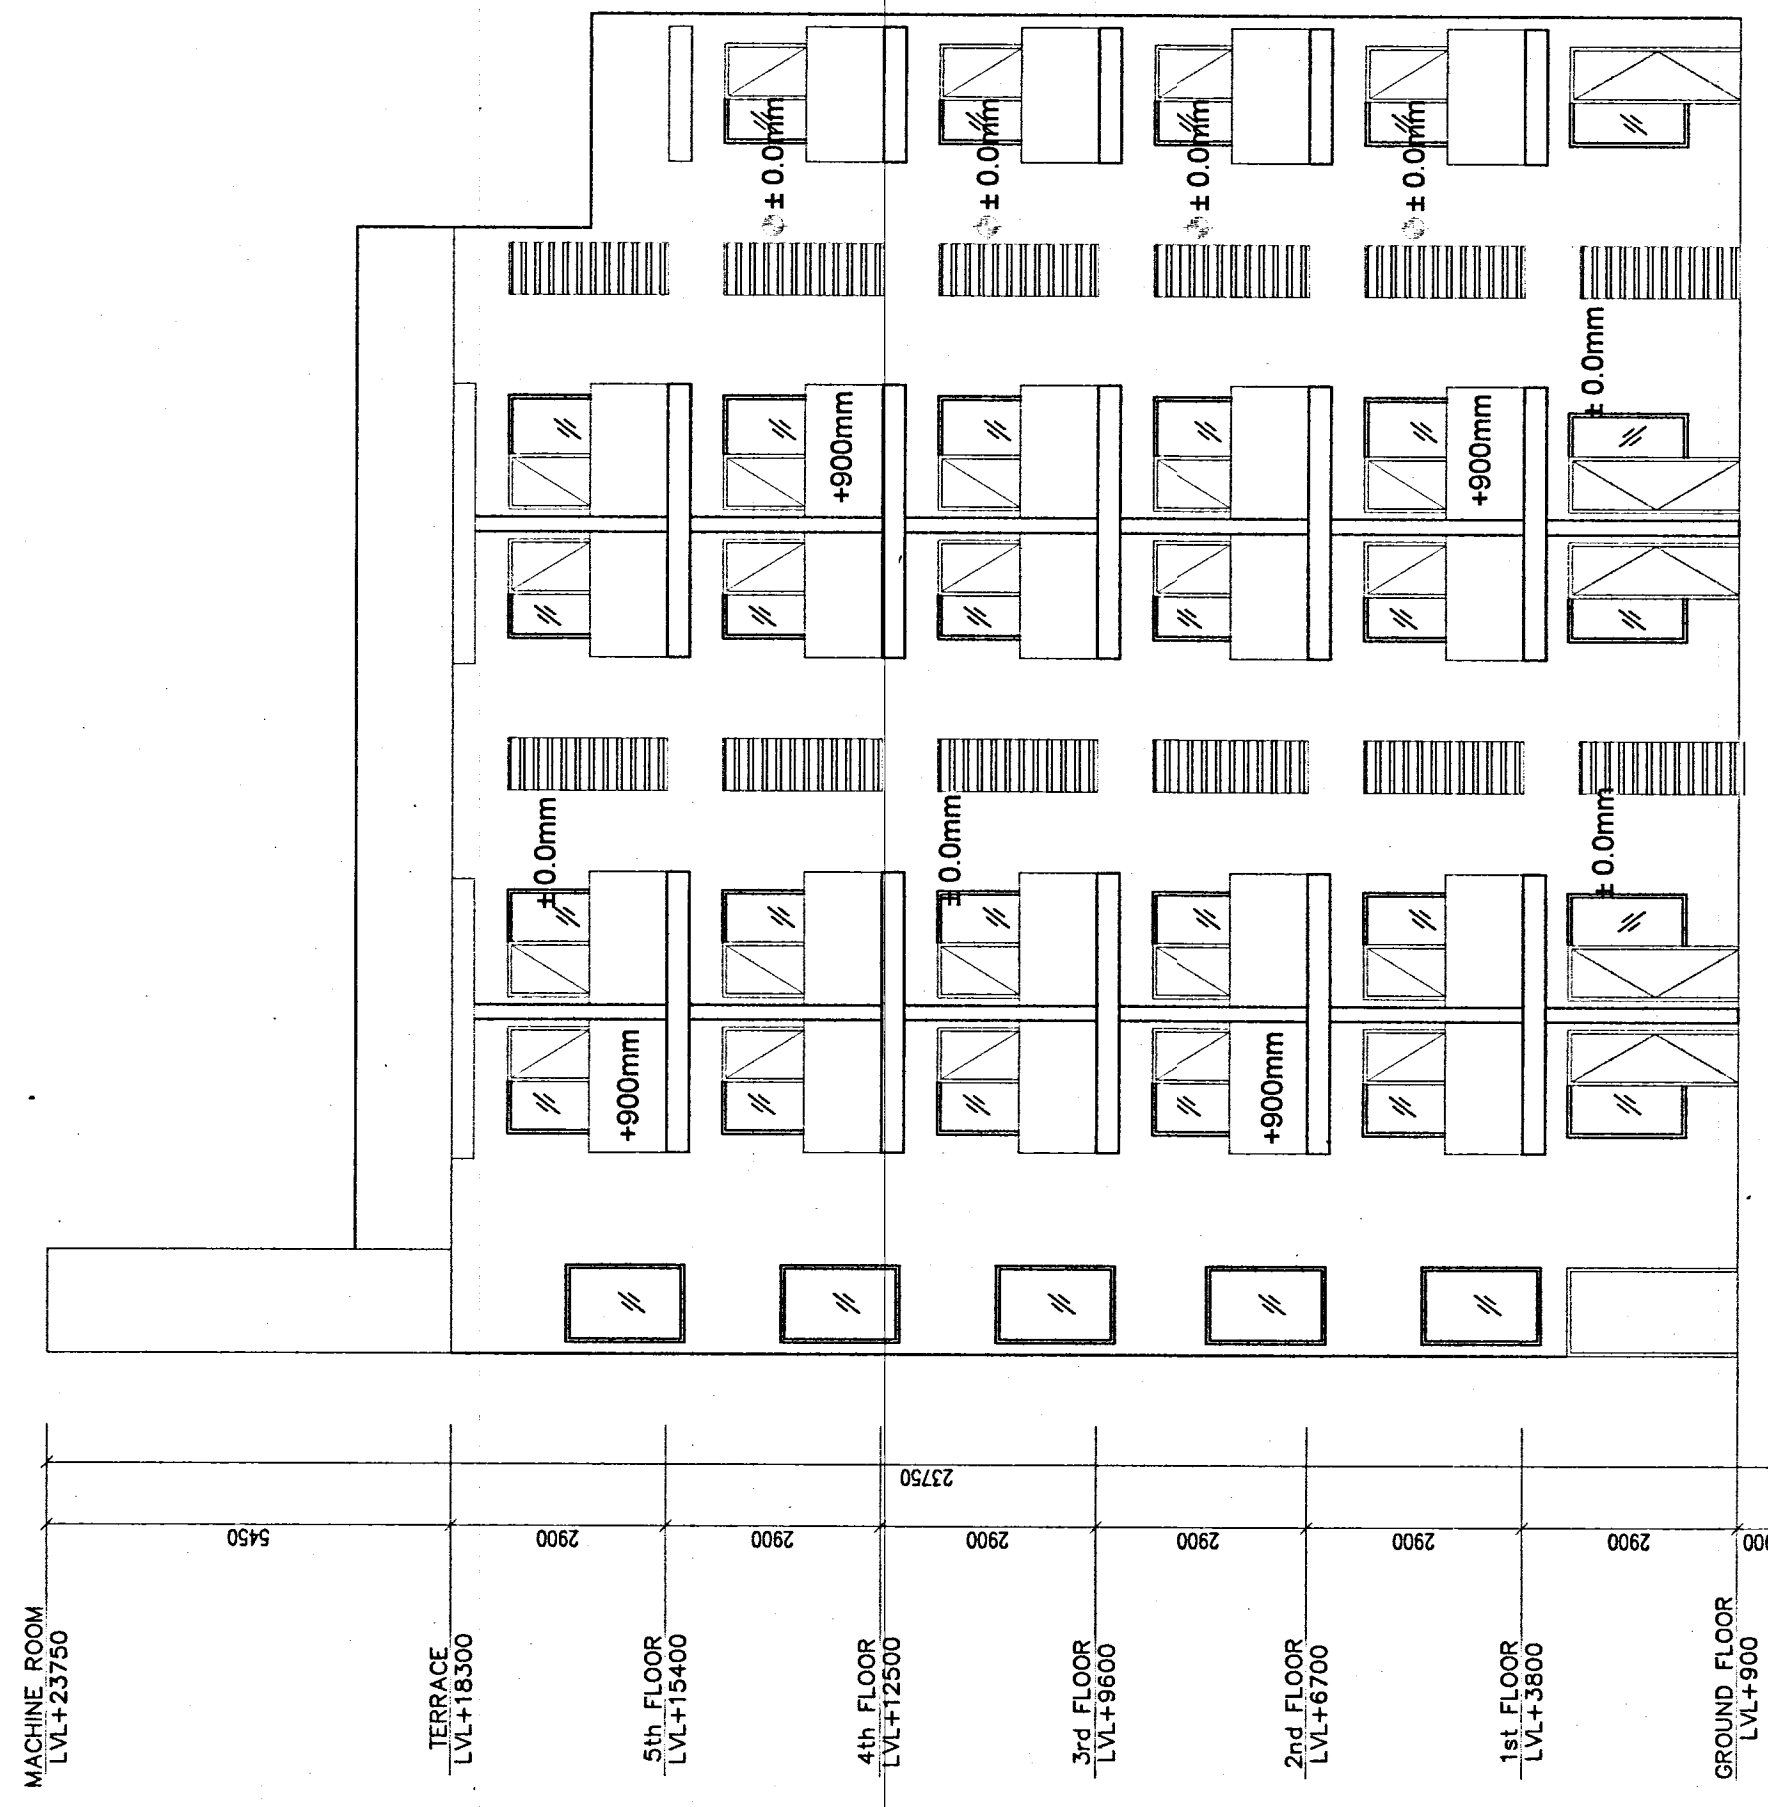



ELEVATION C-C

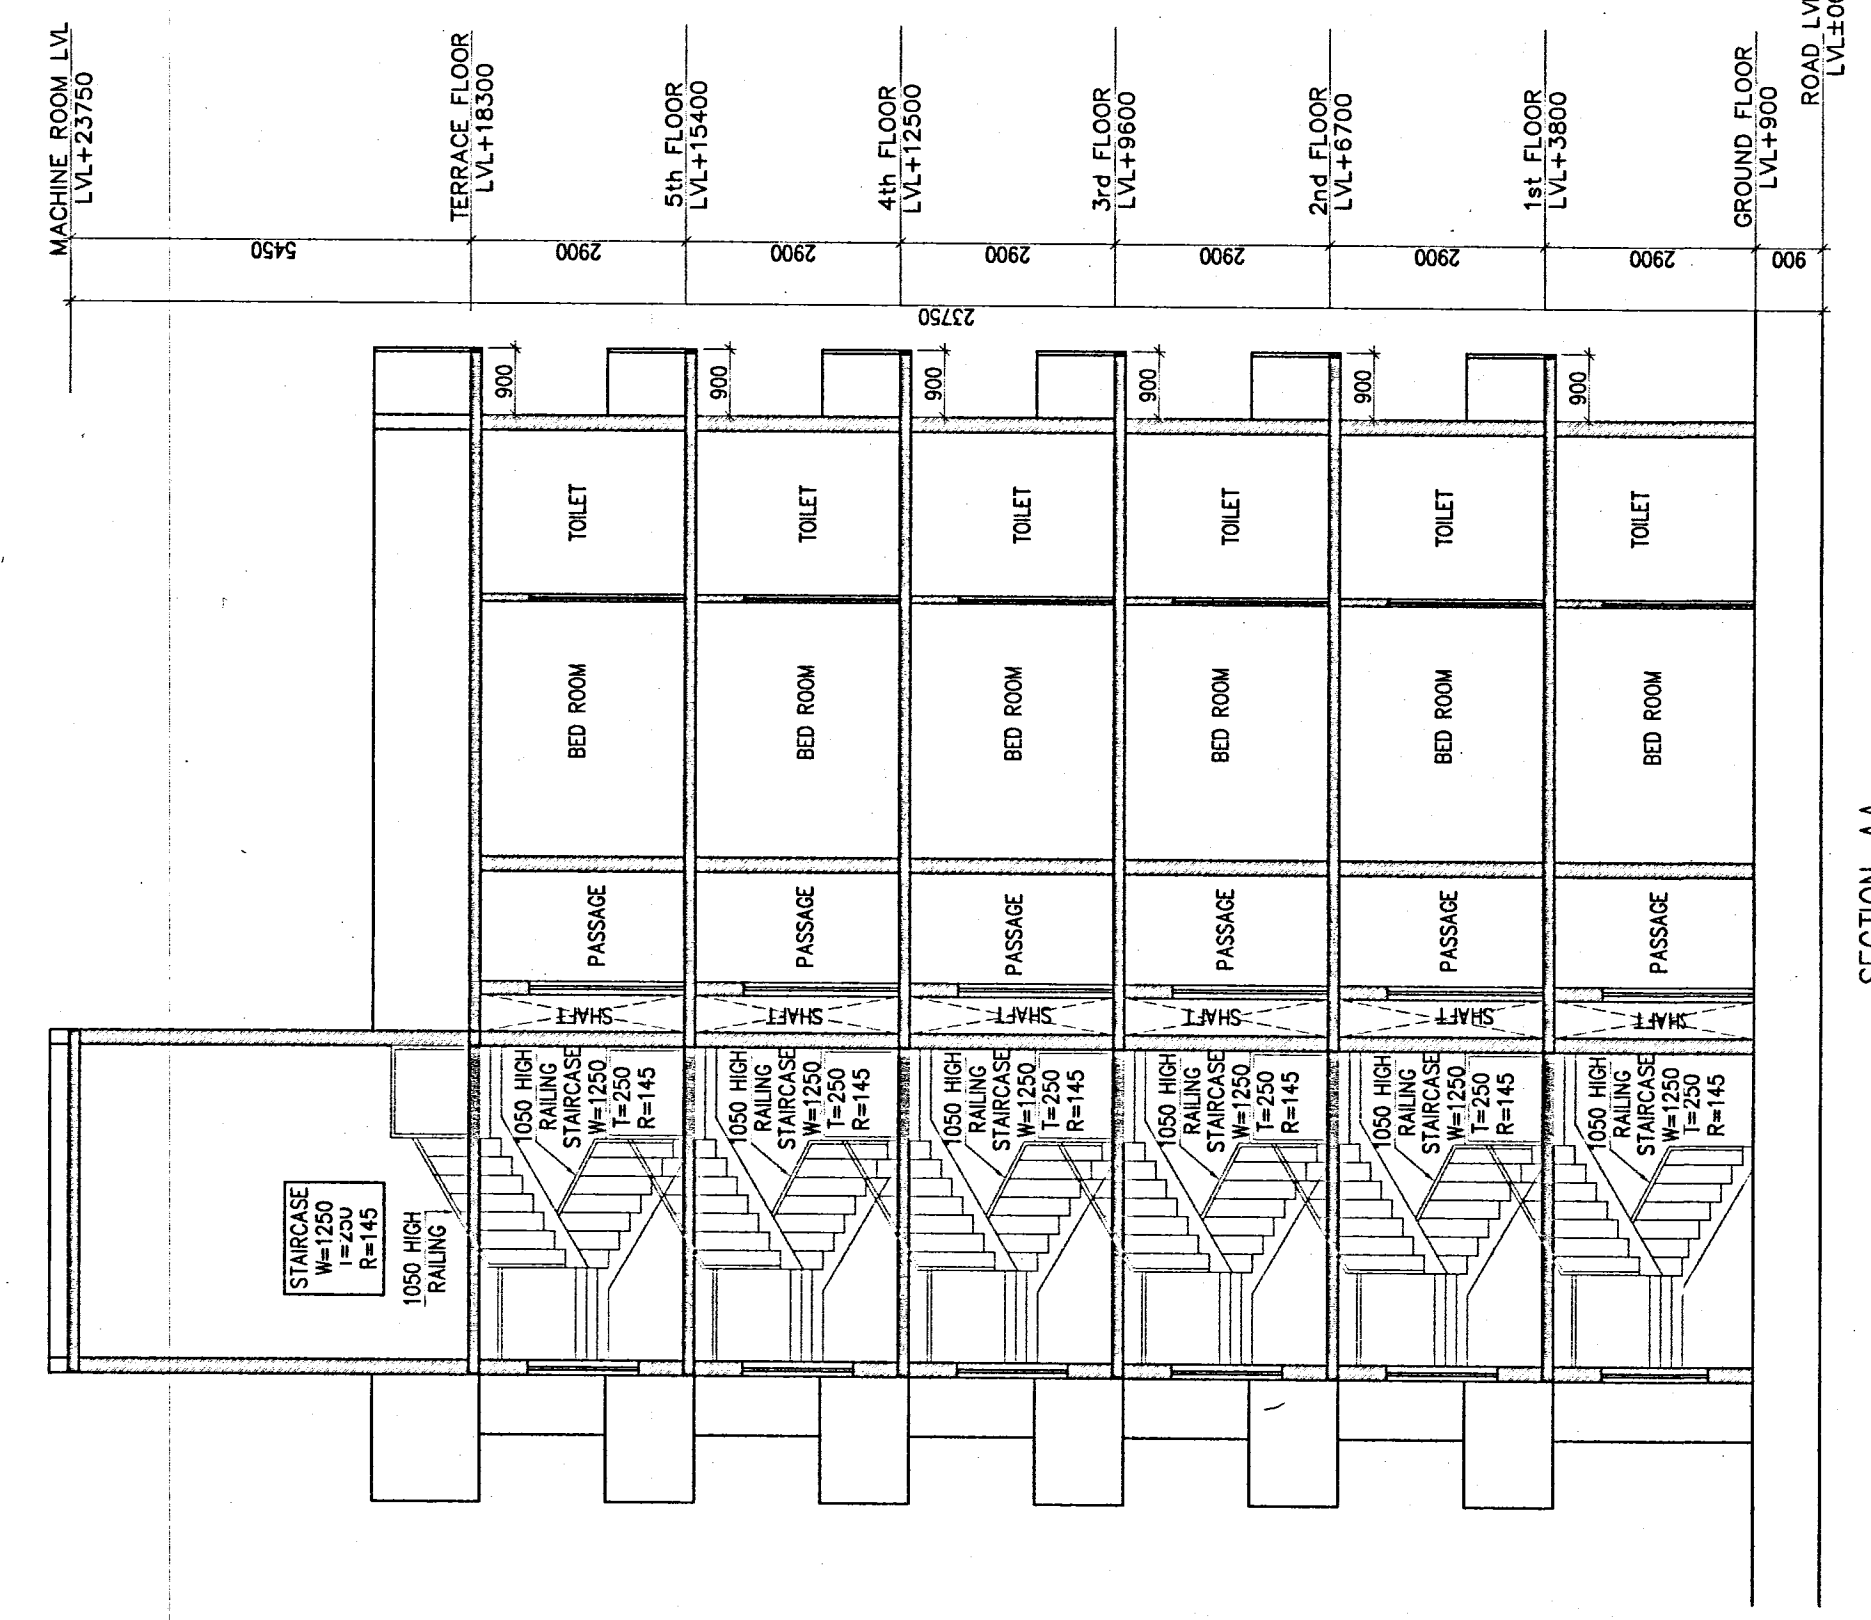

ELEVATION B-B

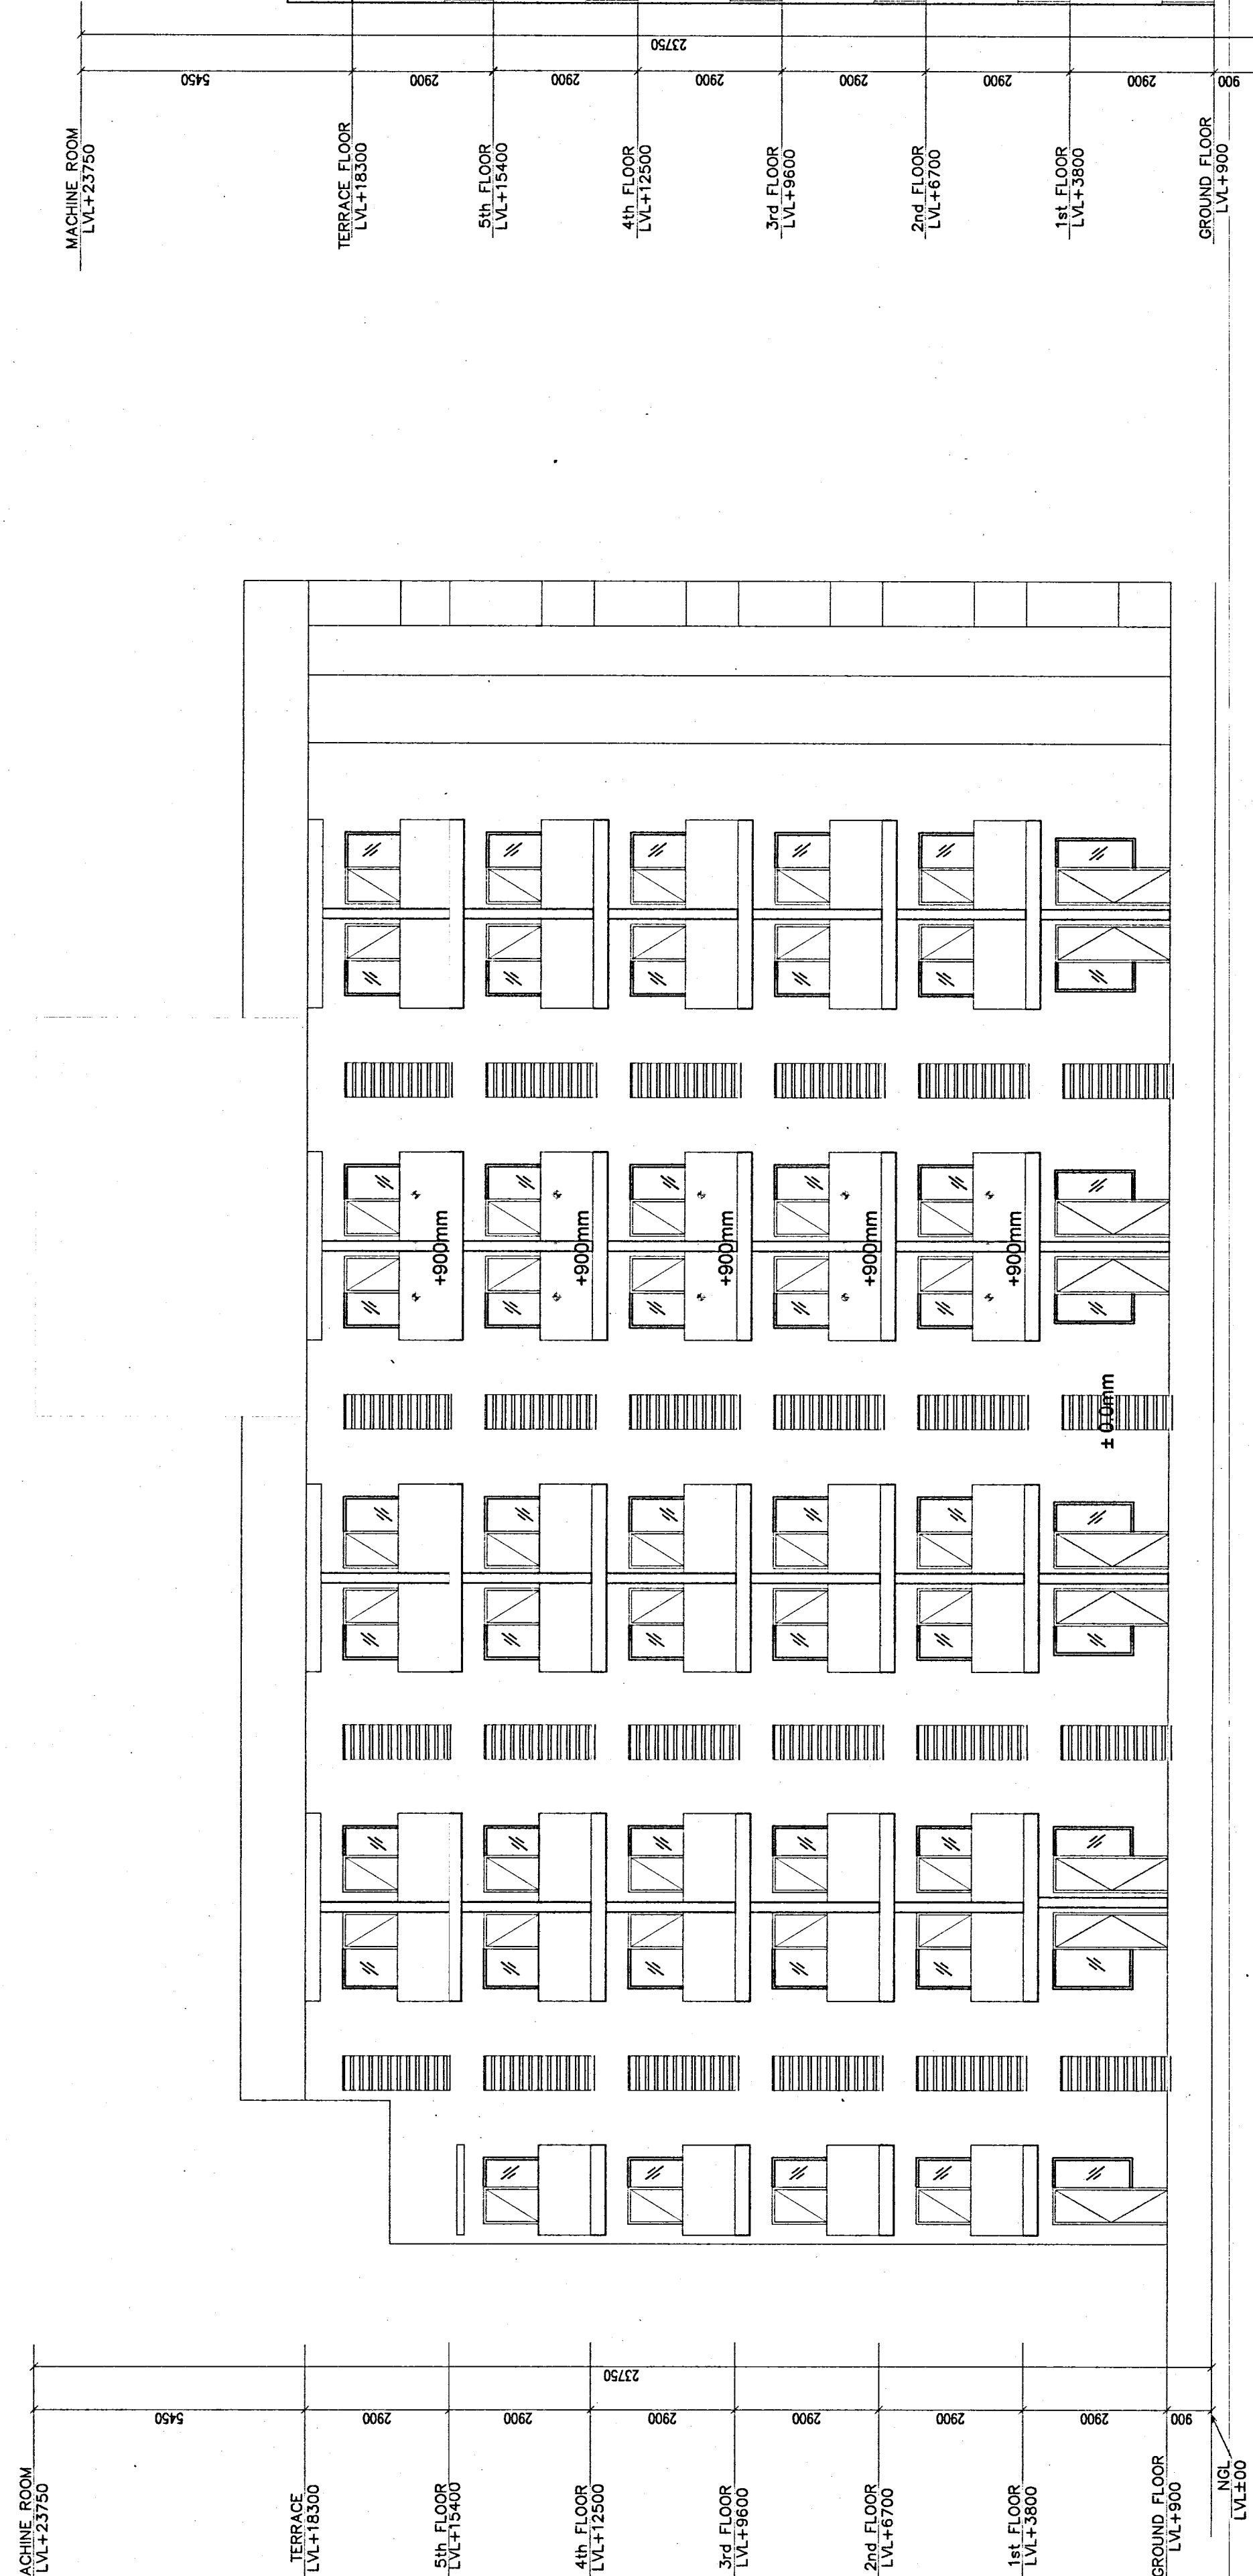

ELEVATION D-D

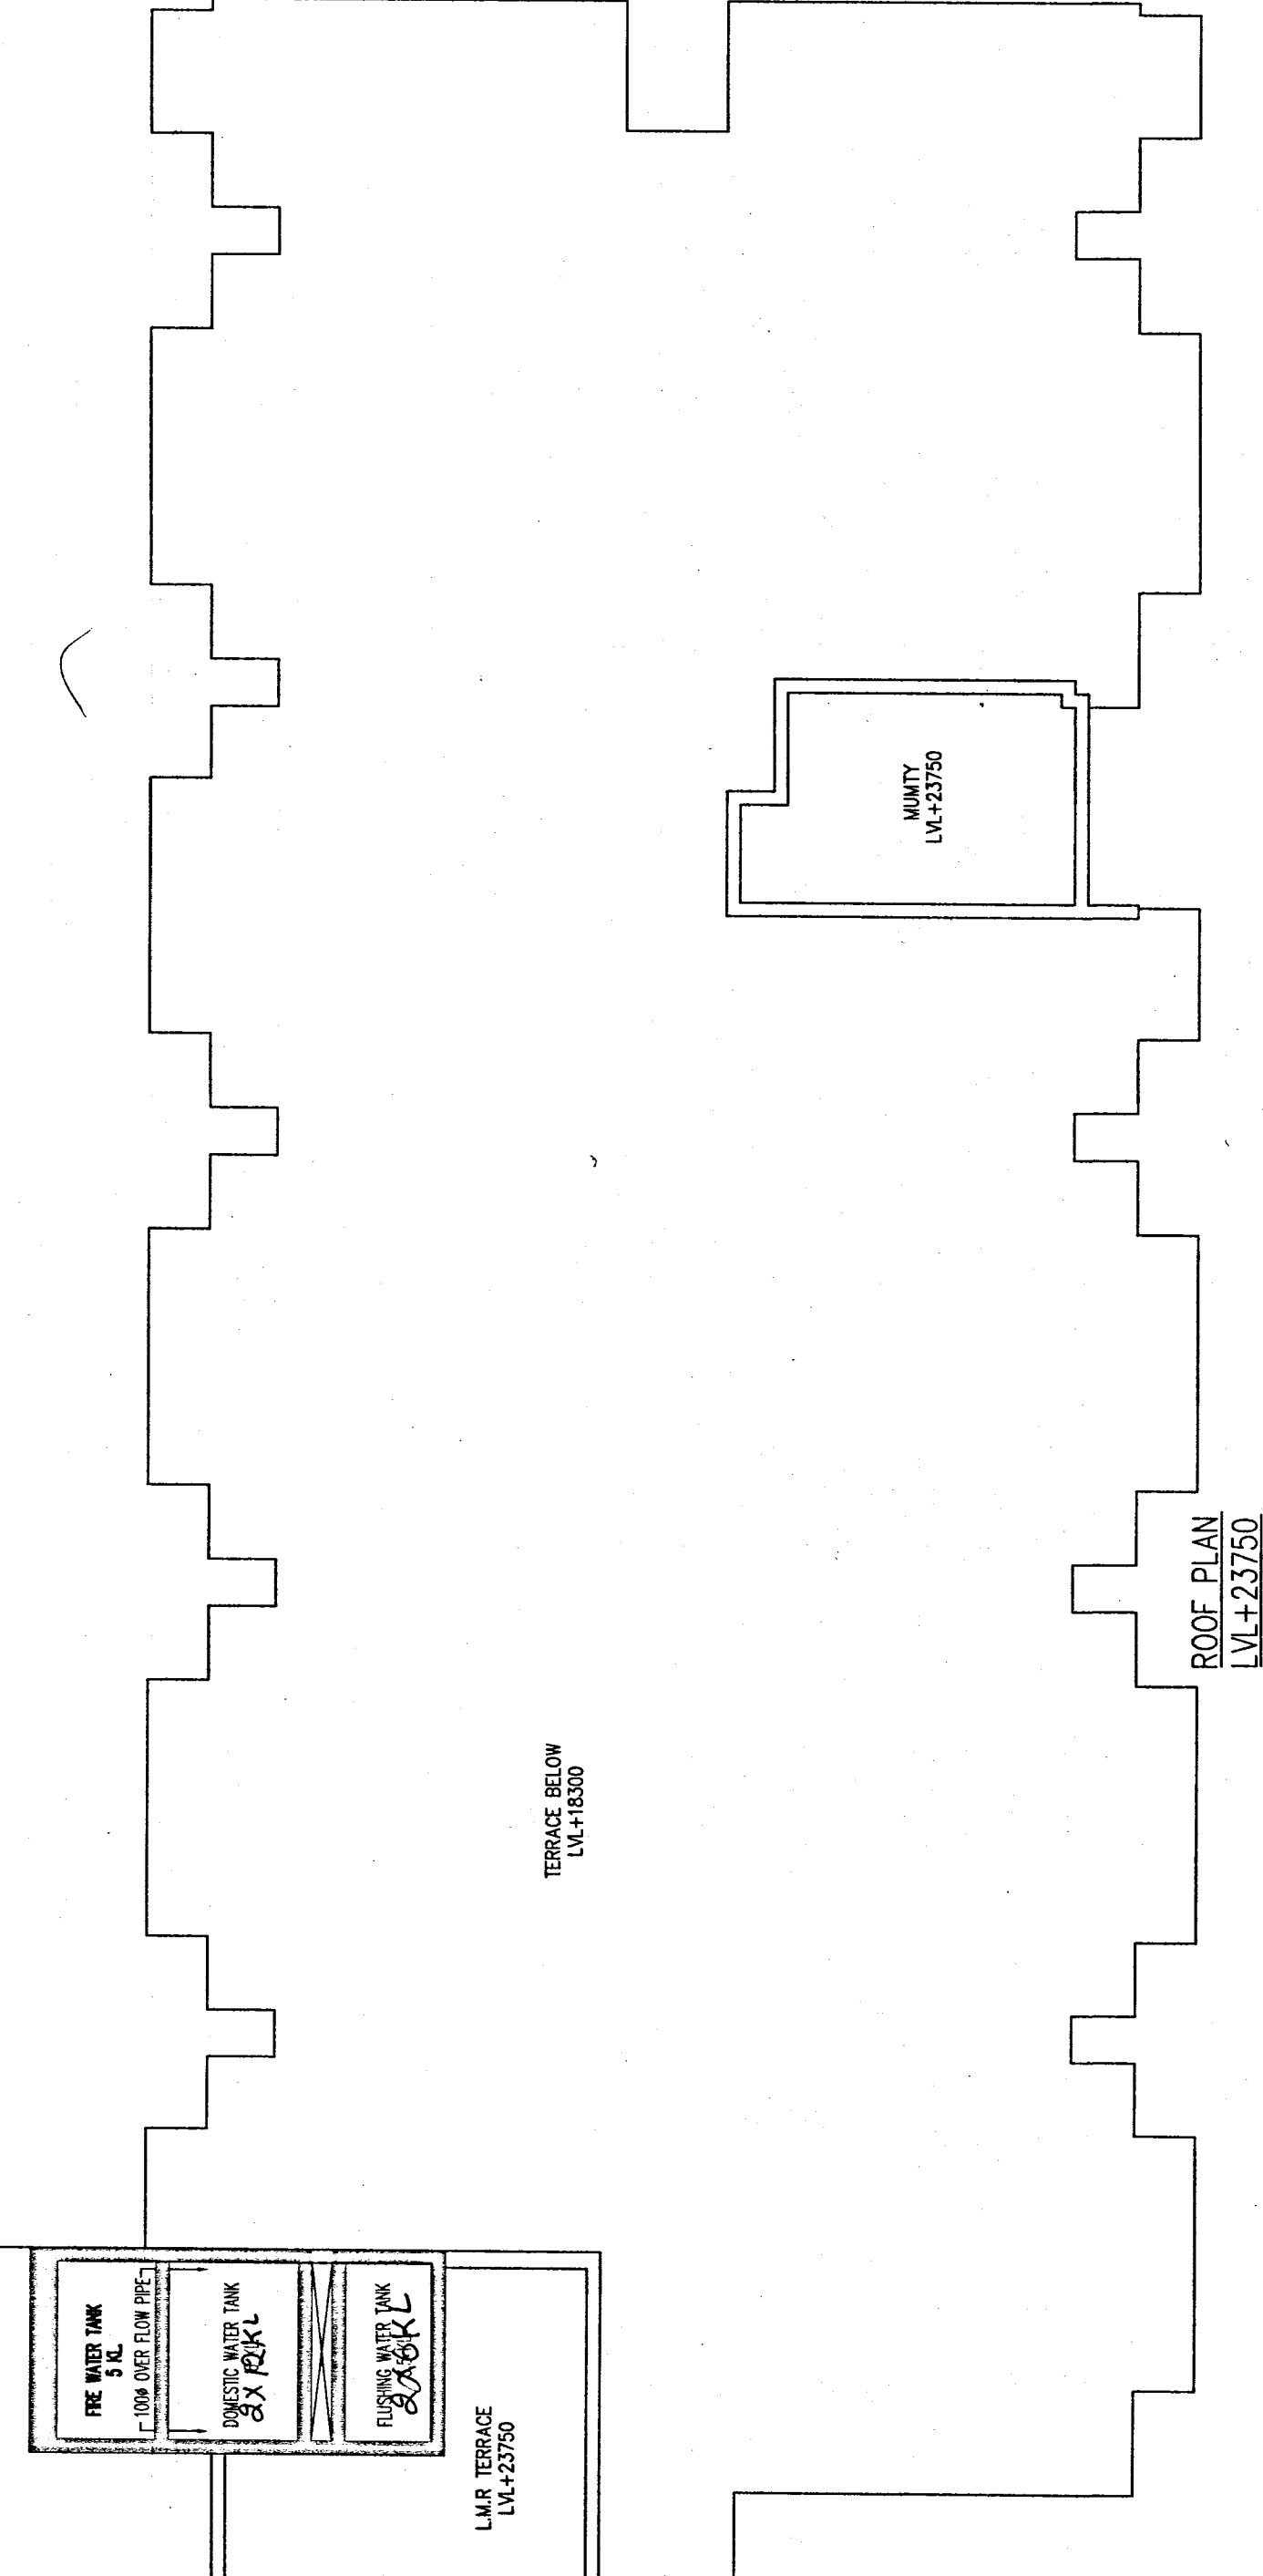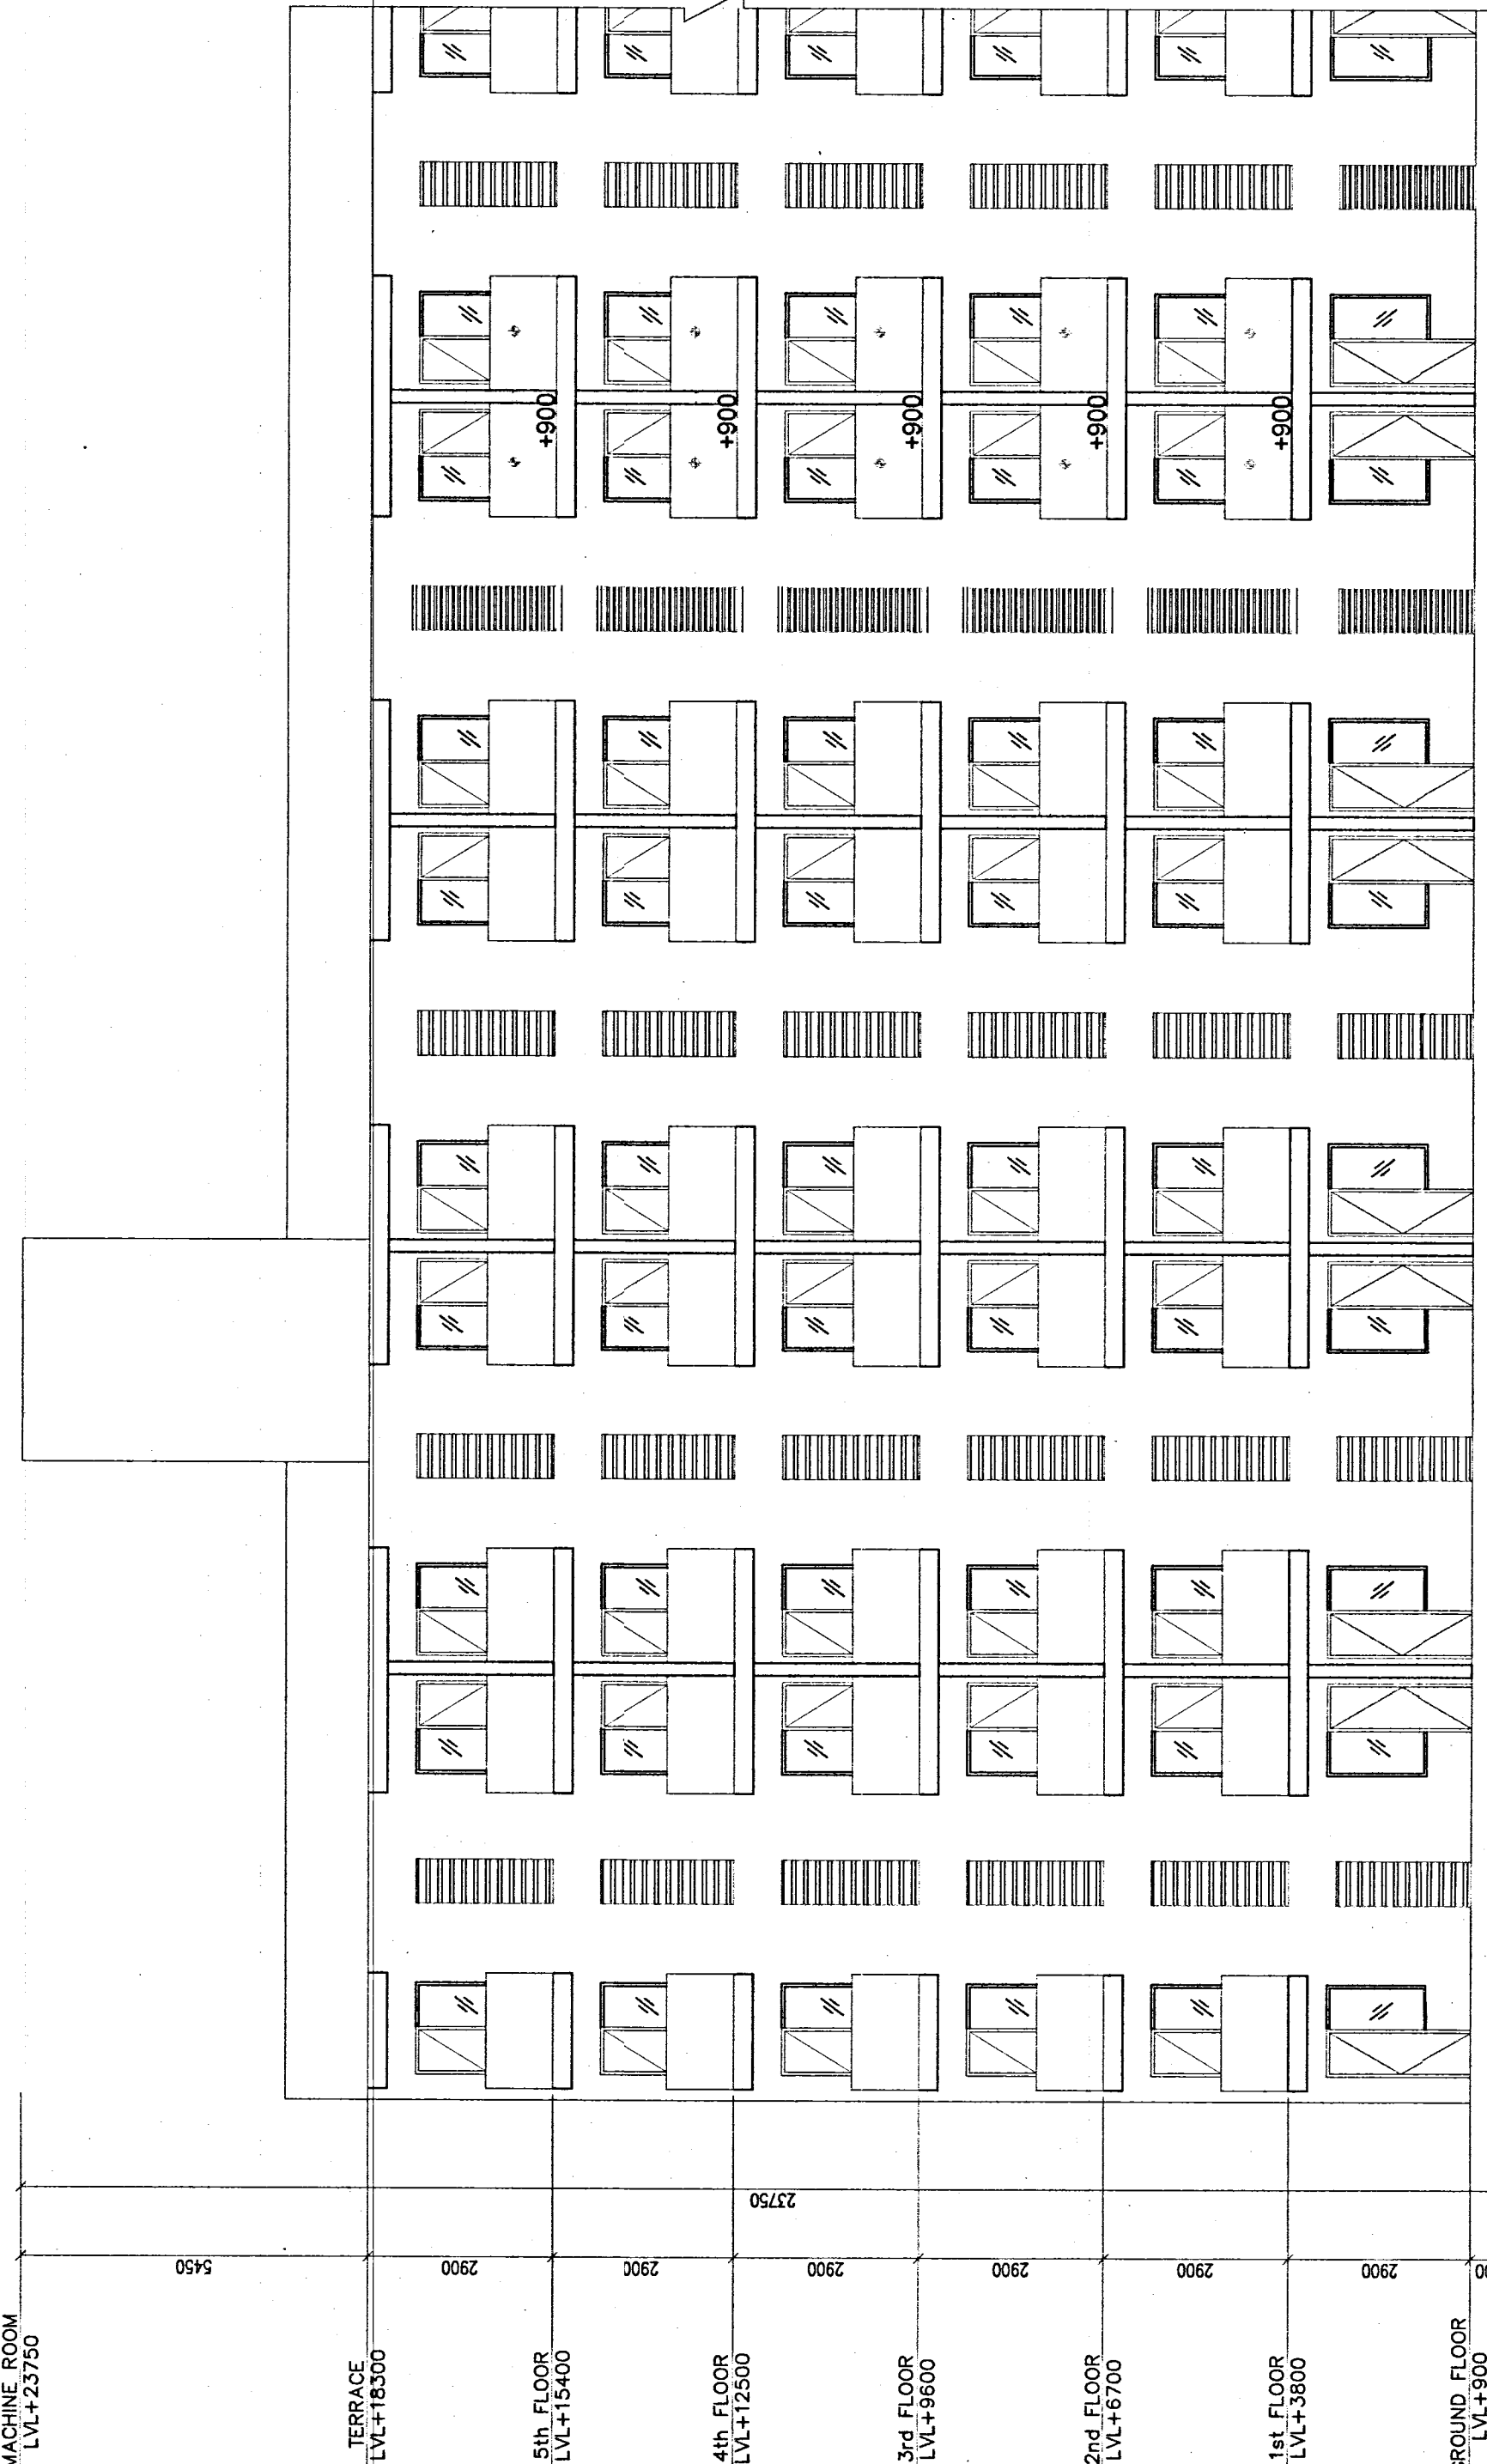

SECTION-AA

SECTION-AA

