

Note :-
1. BUILDING WILL BE DESIGNED
(STRUCTURES)
AS PER RELEVANT IS CODES FOR EARTH
QUAKE RESISTANCE.
2. BUILDING IS HAS AUTOMATIC
SPRINKLER SYSTEM ON ALL FLOORS.

LEGEND :-

Project:
REVISED BUILDING PLAN (ADDITIONAL TOWER) OF
TOWER-8, BASEMENT UNDER TOWER-1 TO 1 AND
EWS OF GROUP HOUSING COLONY FOR AN AREA
MEASURING 34.0229 ACRES LICENSE NO.246 OF 2007
DATED 28.10.2007 LICENSE NO.55 OF 2011 DATED
23.06.2011 LICENSE NO.37 OF 2012 DATED
22.04.2012 LICENSE NO.68 OF 2012 DATED
21.08.2012 LICENSE NO.43 OF 2014 DATED 16.06.2014
AND LICENSE NO.44 OF 2014 DATED 16.06.2014 UNDER
TOD POLICY DATED 09.02.2013 IN
SECTOR-104 GURUGRAM MANEASR URBAN COMPLEX
BEING DEVELOPED BY JUVENUS ESTATE LTD. AND
OTHERS.

Associate Architects

RISIMIS
ARCHITECTS

RSMS ARCHITECTS PVT. LTD.
69 Nara Niwas Bhawan Kunj
(Behind D2), Vasant Kunj,
New Delhi-110070.
Tel: 011-26898616, 26898617
www.rsms-arch.com

This is a PROVISIONAL BUILDING PLAN
approved only for the purpose of filing
objections from the general public.

OWNER'S SEAL
& SIGNATURE

TO BE READ WITH THIS OFFICE
DRAWING.

ARCHITECT'S SEAL
& SIGNATURE

Checked and found to be in accordance with the
provisions of the Building Rules, Delhi, 1974.

For Chief Engineer (T-8)

For Chief Engineer (T-8)

JUNE-2021. Scale : 1:100


Drawing No:-

T8-01

GROUND FLOOR PLAN
& 9TH FLOOR PLAN
(TOWER-8)

RI-SUB

HERO RESI
SEC-104

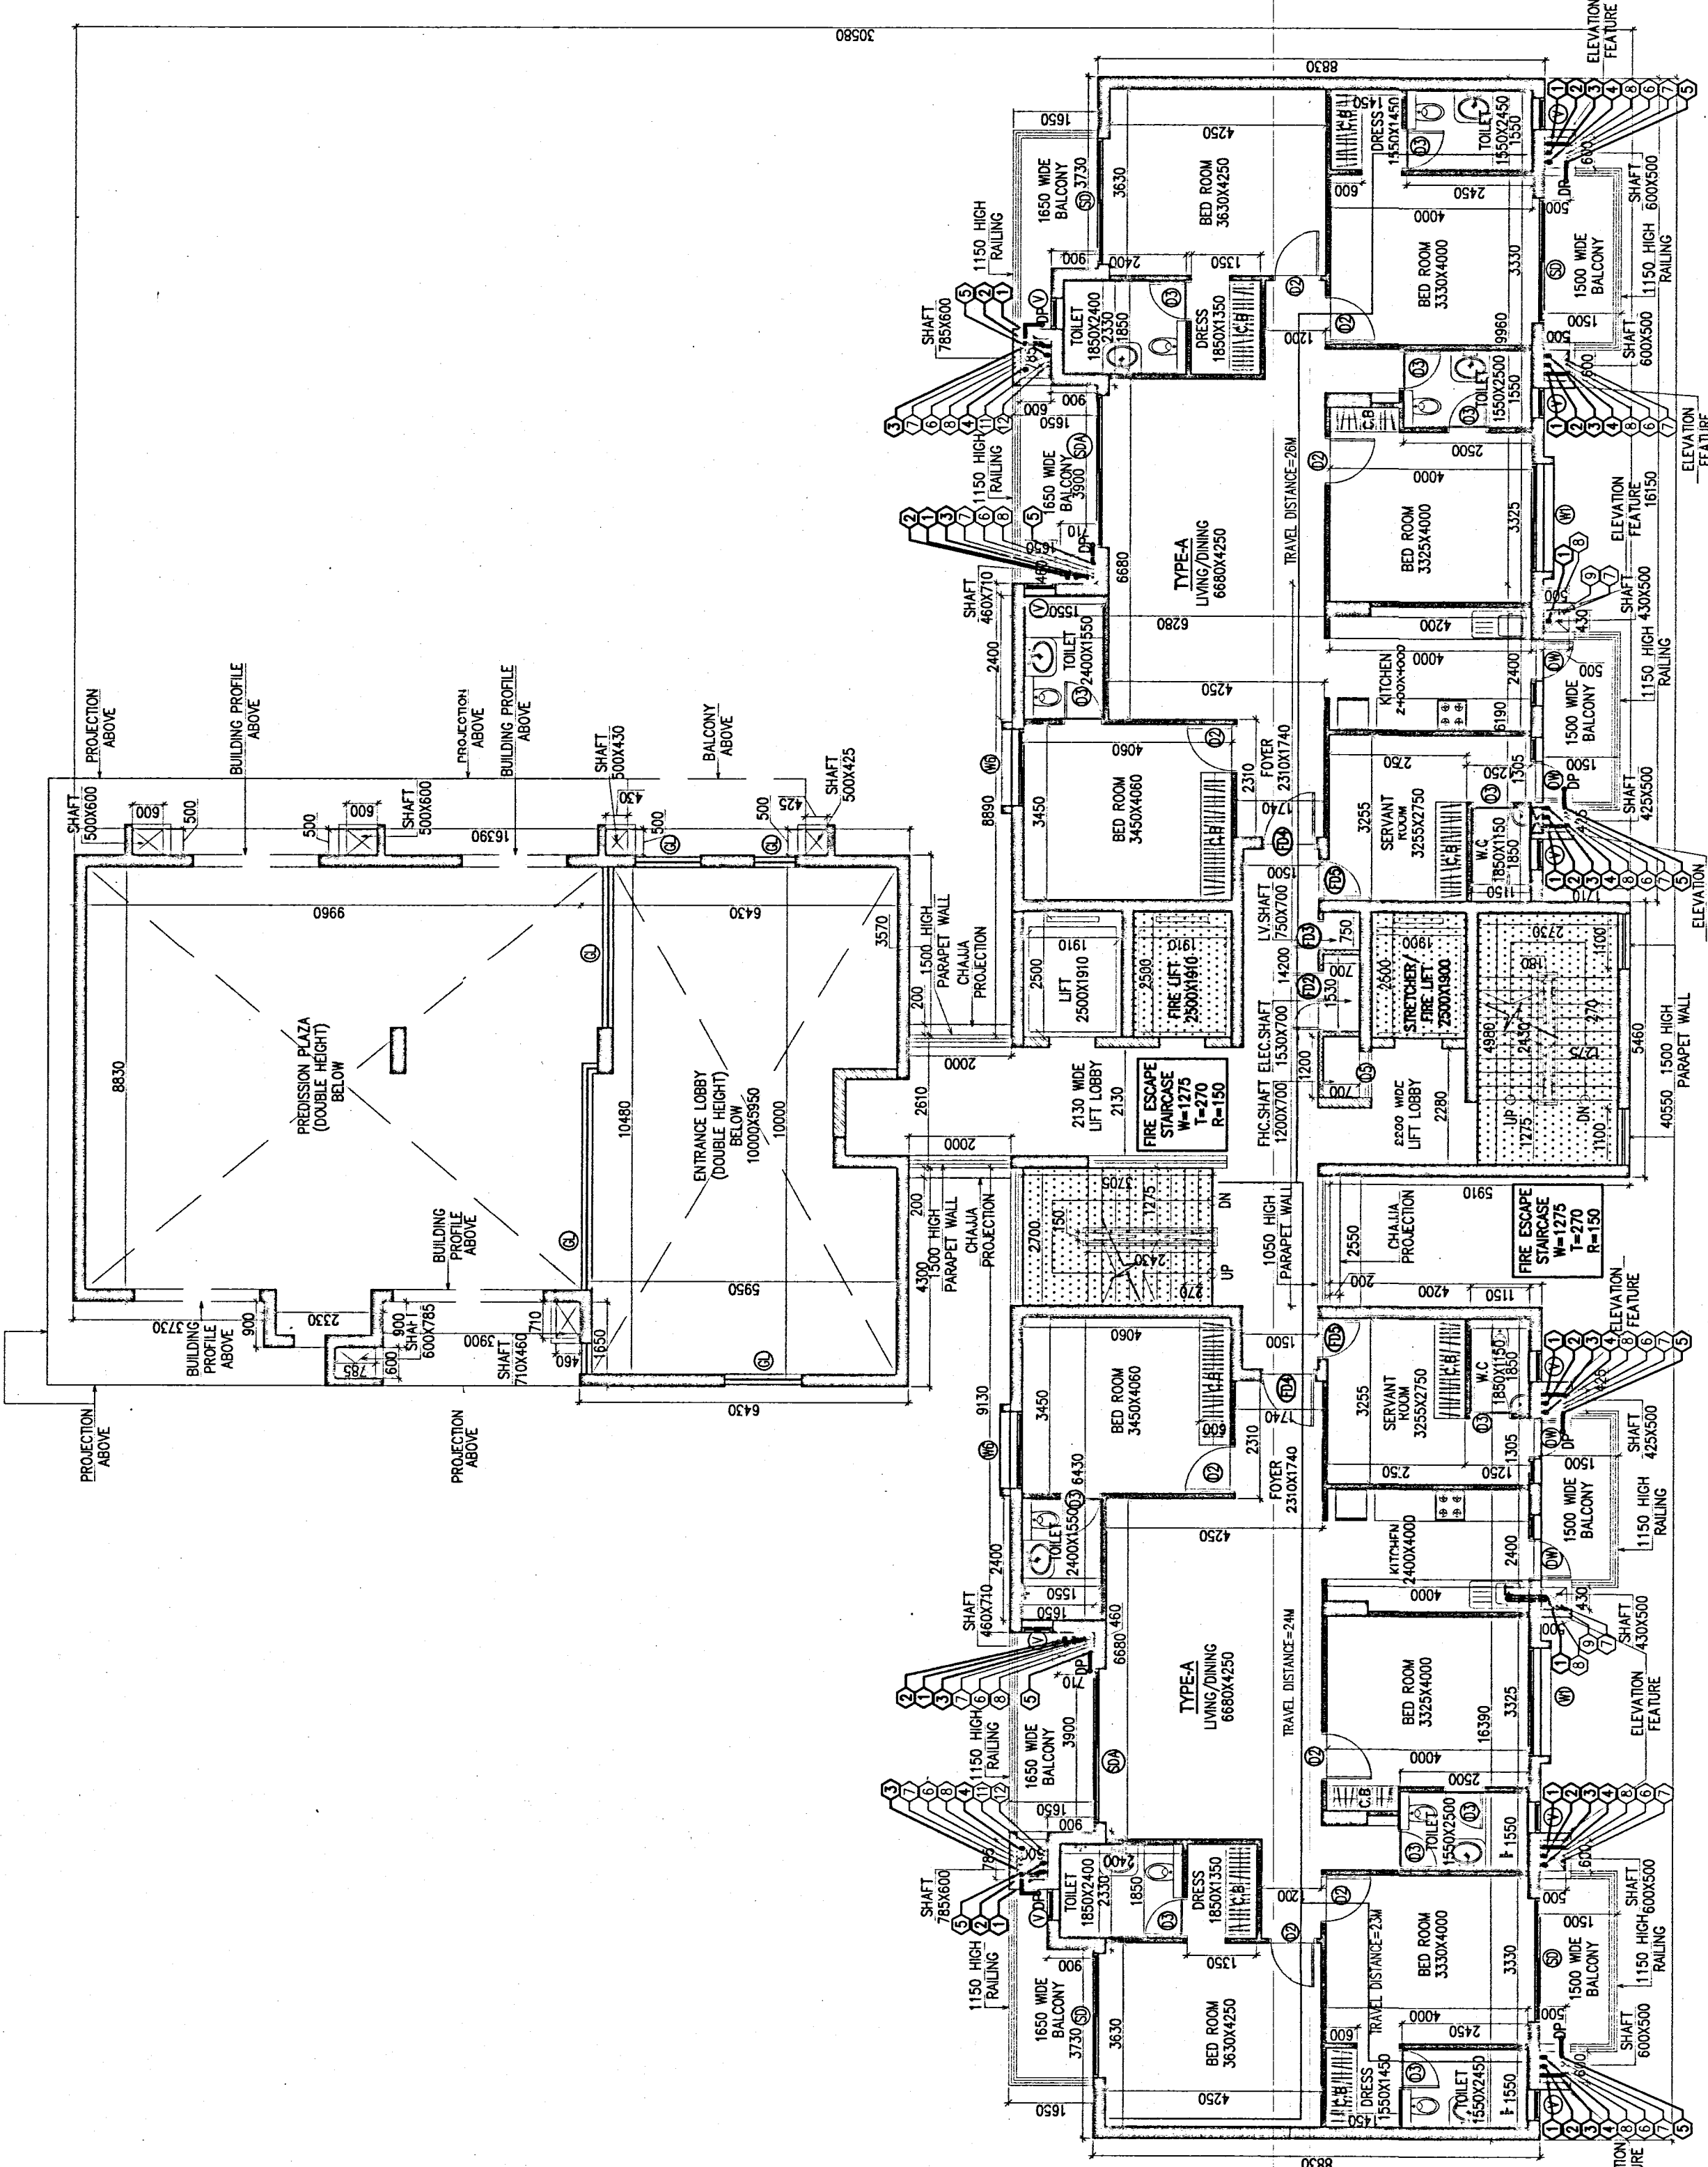

GROUND FLOOR PLAN
LVI+1050
NO. OF UNITS-02
NO. OF SERVANT ROOM-02
(TOWER-8)

SCHEDULE OF ROOMS & AREAS			
NO.	DESCRIPTION	AREA (SQ. M.)	UNIT
1	ENTRANCE HALL	10.00	1
2	ENTRANCE LOBBY	10.00	1
3	ENTRANCE PORCH	10.00	1
4	ENTRANCE STAIRS	10.00	1
5	ENTRANCE LIFT	10.00	1
6	ENTRANCE ELEVATOR	10.00	1
7	ENTRANCE BALCONY	10.00	1
8	ENTRANCE TERRACE	10.00	1
9	ENTRANCE DRIVEWAY	10.00	1
10	ENTRANCE GARAGE	10.00	1
11	ENTRANCE PARKING	10.00	1
12	ENTRANCE LANDSCAPE	10.00	1
13	ENTRANCE FENCE	10.00	1
14	ENTRANCE GATE	10.00	1
15	ENTRANCE WALL	10.00	1
16	ENTRANCE ROOF	10.00	1
17	ENTRANCE FLOOR	10.00	1
18	ENTRANCE CEILING	10.00	1
19	ENTRANCE DOOR	10.00	1
20	ENTRANCE WINDOW	10.00	1
21	ENTRANCE SHUTTER	10.00	1
22	ENTRANCE RAILING	10.00	1
23	ENTRANCE FURNITURE	10.00	1
24	ENTRANCE DECORATION	10.00	1
25	ENTRANCE LIGHTING	10.00	1
26	ENTRANCE SOUNDING	10.00	1
27	ENTRANCE AIR CONDITIONING	10.00	1
28	ENTRANCE SECURITY	10.00	1
29	ENTRANCE MAINTENANCE	10.00	1
30	ENTRANCE UTILITY	10.00	1
31	ENTRANCE STORAGE	10.00	1
32	ENTRANCE WASHING	10.00	1
33	ENTRANCE DRYING	10.00	1
34	ENTRANCE IRONING	10.00	1
35	ENTRANCE FOLDING	10.00	1
36	ENTRANCE PACKING	10.00	1
37	ENTRANCE UNPACKING	10.00	1
38	ENTRANCE LABELING	10.00	1
39	ENTRANCE MARKING	10.00	1
40	ENTRANCE WRAPPING	10.00	1
41	ENTRANCE UNWRAPPING	10.00	1
42	ENTRANCE TYPING	10.00	1
43	ENTRANCE PRINTING	10.00	1
44	ENTRANCE COPYING	10.00	1
45	ENTRANCE SCANNING	10.00	1
46	ENTRANCE SHOOTING	10.00	1
47	ENTRANCE DEVELOPING	10.00	1
48	ENTRANCE PRINTING	10.00	1
49	ENTRANCE BOUNDING	10.00	1
50	ENTRANCE DISTRIBUTION	10.00	1
51	ENTRANCE COLLECTION	10.00	1
52	ENTRANCE DELIVERY	10.00	1
53	ENTRANCE RECEIPT	10.00	1
54	ENTRANCE INVOICE	10.00	1
55	ENTRANCE QUOTE	10.00	1
56	ENTRANCE ORDER	10.00	1
57	ENTRANCE CONTRACT	10.00	1
58	ENTRANCE AGREEMENT	10.00	1
59	ENTRANCE DECLARATION	10.00	1
60	ENTRANCE CERTIFICATE	10.00	1
61	ENTRANCE LETTER	10.00	1
62	ENTRANCE MEMO	10.00	1
63	ENTRANCE NOTE	10.00	1
64	ENTRANCE SIGNATURE	10.00	1
65	ENTRANCE STAMP	10.00	1
66	ENTRANCE SEAL	10.00	1
67	ENTRANCE KEY	10.00	1
68	ENTRANCE LOCK	10.00	1
69	ENTRANCE HANDLE	10.00	1
70	ENTRANCE PIN	10.00	1
71	ENTRANCE DIAL	10.00	1
72	ENTRANCE DISK	10.00	1
73	ENTRANCE BUTTON	10.00	1
74	ENTRANCE SWITCH	10.00	1
75	ENTRANCE SOCKET	10.00	1
76	ENTRANCE OUTLET	10.00	1
77	ENTRANCE INLET	10.00	1
78	ENTRANCE VALVE	10.00	1
79	ENTRANCE COCK	10.00	1
80	ENTRANCE TAP	10.00	1
81	ENTRANCE FAUCET	10.00	1
82	ENTRANCE SINK	10.00	1
83	ENTRANCE BATH	10.00	1
84	ENTRANCE SHOWER	10.00	1
85	ENTRANCE TUB	10.00	1
86	ENTRANCE BATHTUB	10.00	1
87	ENTRANCE TOILET	10.00	1
88	ENTRANCE W.C.	10.00	1
89	ENTRANCE URINAL	10.00	1
90	ENTRANCE BIDET	10.00	1
91	ENTRANCE SINK	10.00	1
92	ENTRANCE CUPBOARD	10.00	1
93	ENTRANCE DRAWER	10.00	1
94	ENTRANCE CABINET	10.00	1
95	ENTRANCE SHED	10.00	1
96	ENTRANCE GARAGE	10.00	1
97	ENTRANCE DRIVEWAY	10.00	1
98	ENTRANCE PARKING	10.00	1
99	ENTRANCE LANDSCAPE	10.00	1
100	ENTRANCE FENCE	10.00	1
101	ENTRANCE GATE	10.00	1
102	ENTRANCE WALL	10.00	1
103	ENTRANCE ROOF	10.00	1
104	ENTRANCE FLOOR	10.00	1
105	ENTRANCE CEILING	10.00	1
106	ENTRANCE DOOR	10.00	1
107	ENTRANCE WINDOW	10.00	1
108	ENTRANCE SHUTTER	10.00	1
109	ENTRANCE RAILING	10.00	1
110	ENTRANCE FURNITURE	10.00	1
111	ENTRANCE DECORATION	10.00	1
112	ENTRANCE LIGHTING	10.00	1
113	ENTRANCE SOUNDING	10.00	1
114	ENTRANCE AIR CONDITIONING	10.00	1
115	ENTRANCE SECURITY	10.00	1
116	ENTRANCE MAINTENANCE	10.00	1
117	ENTRANCE UTILITY	10.00	1
118	ENTRANCE STORAGE	10.00	1
119	ENTRANCE WASHING	10.00	1
120	ENTRANCE DRYING	10.00	1
121	ENTRANCE IRONING	10.00	1
122	ENTRANCE FOLDING	10.00	1
123	ENTRANCE PACKING	10.00	1
124	ENTRANCE UNPACKING	10.00	1
125	ENTRANCE LABELING	10.00	1
126	ENTRANCE MARKING	10.00	1
127	ENTRANCE WRAPPING	10.00	1
128	ENTRANCE UNWRAPPING	10.00	1
129	ENTRANCE TYPING	10.00	1
130	ENTRANCE PRINTING	10.00	1
131	ENTRANCE COPYING	10.00	1
132	ENTRANCE SCANNING	10.00	1
133	ENTRANCE SHOOTING	10.00	1
134	ENTRANCE DEVELOPING	10.00	1
135	ENTRANCE PRINTING	10.00	1
136	ENTRANCE BOUNDING	10.00	1
137	ENTRANCE DISTRIBUTION	10.00	1
138	ENTRANCE COLLECTION	10.00	1
139	ENTRANCE DELIVERY	10.00	1
140	ENTRANCE RECEIPT	10.00	1
141	ENTRANCE INVOICE	10.00	1
142	ENTRANCE QUOTE	10.00	1
143	ENTRANCE ORDER	10.00	1
144	ENTRANCE CONTRACT	10.00	1
145	ENTRANCE AGREEMENT	10.00	1
146	ENTRANCE DECLARATION	10.00	1
147	ENTRANCE CERTIFICATE	10.00	1
148	ENTRANCE LETTER	10.00	1
149	ENTRANCE MEMO	10.00	1
150	ENTRANCE NOTE	10.00	1
151	ENTRANCE SIGNATURE	10.00	1
152	ENTRANCE STAMP	10.00	1
153	ENTRANCE SEAL	10.00	1
154	ENTRANCE KEY	10.00	1
155	ENTRANCE LOCK	10.00	1
156	ENTRANCE HANDLE	10.00	1
157	ENTRANCE PIN	10.00	1
158	ENTRANCE DIAL	10.00	1
159	ENTRANCE DISK	10.00	1
160	ENTRANCE BUTTON	10.00	1
161	ENTRANCE SWITCH	10.00	1
162	ENTRANCE SOCKET	10.00	1
163	ENTRANCE OUTLET	10.00	1
164	ENTRANCE INLET	10.00	1
165	ENTRANCE VALVE	10.00	1
166	ENTRANCE COCK	10.00	1
167	ENTRANCE TAP	10.00	1
168	ENTRANCE FAUCET	10.00	1
169	ENTRANCE SINK	10.00	1
170	ENTRANCE BATH	10.00	1
171	ENTRANCE SHOWER	10.00	1
172	ENTRANCE TUB	10.00	1
173	ENTRANCE BATHTUB	10.00	1
174	ENTRANCE TOILET	10.00	1
175	ENTRANCE W.C.	10.00	1
176	ENTRANCE URINAL	10.00	1
177	ENTRANCE BIDET	10.00	1
178	ENTRANCE SINK	10.00	1
179	ENTRANCE CUPBOARD	10.00	1
180	ENTRANCE DRAWER	10.00	1
181	ENTRANCE CABINET	10.00	1
182	ENTRANCE SHED	10.00	1
183	ENTRANCE GARAGE	10.00	1
184	ENTRANCE DRIVEWAY	10.00	1
185	ENTRANCE PARKING	10.00	1
186	ENTRANCE LANDSCAPE	10.00	1
187	ENTRANCE FENCE	10.00	1
188	ENTRANCE GATE	10.00	1
189	ENTRANCE WALL	10.00	1
190	ENTRANCE ROOF	10.00	1
191	ENTRANCE FLOOR	10.00	1
192	ENTRANCE CEILING	10.00	1
193	ENTRANCE DOOR	10.00	1
194	ENTRANCE WINDOW	10.00	1
195	ENTRANCE SHUTTER	10.00	1
196	ENTRANCE RAILING	10.00	1
197	ENTRANCE FURNITURE	10.00	1
198	ENTRANCE DECORATION	10.00	1
199	ENTRANCE LIGHTING	10.00	1
200	ENTRANCE SOUNDING	10.00	1
201	ENTRANCE AIR CONDITIONING	10.00	1
202	ENTRANCE SECURITY	10.00	1
203	ENTRANCE MAINTENANCE	10.00	1
204	ENTRANCE UTILITY	10.00	1
205	ENTRANCE STORAGE	10.00	1
206	ENTRANCE WASHING	10.00	1
207	ENTRANCE DRYING	10.00	1
208	ENTRANCE IRONING	10.00	1
209	ENTRANCE FOLDING	10.00	1
210	ENTRANCE PACKING	10.00	1
211	ENTRANCE UNPACKING	10.00	1
212	ENTRANCE LABELING	10.00	1
213	ENTRANCE MARKING	10.00	1
214	ENTRANCE WRAPPING	10.00	1
215	ENTRANCE UNWRAPPING	10.00	1
216	ENTRANCE TYPING	10.00	1
217	ENTRANCE PRINTING	10.00	1
218	ENTRANCE COPYING	10.00	1
219	ENTRANCE SCANNING	10.00	1
220	ENTRANCE SHOOTING	10.00	1
221	ENTRANCE DEVELOPING	10.00	1
222	ENTRANCE PRINTING	10.00	1
223	ENTRANCE BOUNDING	10.00	1
224	ENTRANCE DISTRIBUTION	10.00	1
225	ENTRANCE COLLECTION	10.00	1
226	ENTRANCE DELIVERY	10.00	1
227	ENTRANCE RECEIPT	10.00	1
228	ENTRANCE INVOICE	10.00	1
229	ENTRANCE QUOTE	10.00	1
230	ENTRANCE ORDER	10.00	1
231	ENTRANCE CONTRACT	10.00	1
232	ENTRANCE AGREEMENT	10.00	1
233	ENTRANCE DECLARATION	10.00	1
234	ENTRANCE CERTIFICATE	10.00	1
235	ENTRANCE LETTER	10.00	1
236	ENTRANCE MEMO	10.00	1
237	ENTRANCE NOTE	10.00	1
238	ENTRANCE SIGNATURE	10.00	1
239	ENTRANCE STAMP	10.00	1
240	ENTRANCE SEAL	10.00	1
241	ENTRANCE KEY	10.00	1
242	ENTRANCE LOCK	10.00	1
243	ENTRANCE HANDLE	10.00	1
244	ENTRANCE PIN	10.00	1
245	ENTRANCE DIAL	10.00	1
246	ENTRANCE DISK	10.00	1
247	ENTRANCE BUTTON	10.00	1
248	ENTRANCE SWITCH	10.00	1
249	ENTRANCE SOCKET	10.00	1
250	ENTRANCE OUTLET	10.00	1
251	ENTRANCE INLET	10.00	1
252	ENTRANCE VALVE	10.00	1
253	ENTRANCE COCK	10.00	1
254	ENTRANCE TAP	10.00	1
255	ENTRANCE FAUCET	10.00	1
256	ENTRANCE SINK	10.00	1
257	ENTRANCE BATH	10.00	1
258	ENTRANCE SHOWER	10.00	1
259	ENTRANCE TUB	10.00	1
260	ENTRANCE BATHTUB	10.00	1
261	ENTRANCE TOILET	10.00	1
262	ENTRANCE W.C.	10.00	1
263	ENTRANCE URINAL	10.00	1
264	ENTRANCE BIDET	10.00	1
265	ENTRANCE SINK	10.00	1
266	ENTRANCE CUPBOARD	10.00	1
267	ENTRANCE DRAWER	10.00	1
268	ENTRANCE CABINET	10.00	1
269	ENTRANCE SHED	10.00	1
270	ENTRANCE GARAGE	10.00	1
271	ENTRANCE DRIVEWAY	10.00	1
272	ENTRANCE PARKING	10.00	1
273	ENTRANCE LANDSCAPE	10.00	1
274	ENTRANCE FENCE	10.00	1
275	ENTRANCE GATE	10.00	1
276	ENTRANCE WALL	10.00	1
277	ENTRANCE ROOF	10.00	1
278	ENTRANCE FLOOR	10.00	1
279	ENTRANCE CEILING	10.00	1
280	ENTRANCE DOOR	10.00	1
281	ENTRANCE WINDOW	10.00	1
282	ENTRANCE SHUTTER	10.00	1
283	ENTRANCE RAILING	10.00	1
284	ENTRANCE FURNITURE	10.00	1
285	ENTRANCE DECORATION	10.00	1
286	ENTRANCE LIGHTING	10.00	1
287	ENTRANCE SOUNDING	10.00	1
288	ENTRANCE AIR CONDITIONING	10.00	1
289	ENTRANCE SECURITY	10.00	1
290	ENTRANCE MAINTENANCE	10.00	1