

Hitesh
(HITESH SHARMA)
STP (M)

P/S
(P/S SINGH)
CTP (HR)



Amit
(AMIT KHATRI, IAS)
DTC (HR)

Narender
(NARENDER KUMAR)
DTP (HQ)

Pankaj
(PANKAJ BENIWAL)
ATP (HQ)

Dinesh
(DINESH KUMAR)
PA (HQ)

Org no. DTP 9929 (XX) dt. 11-9-24

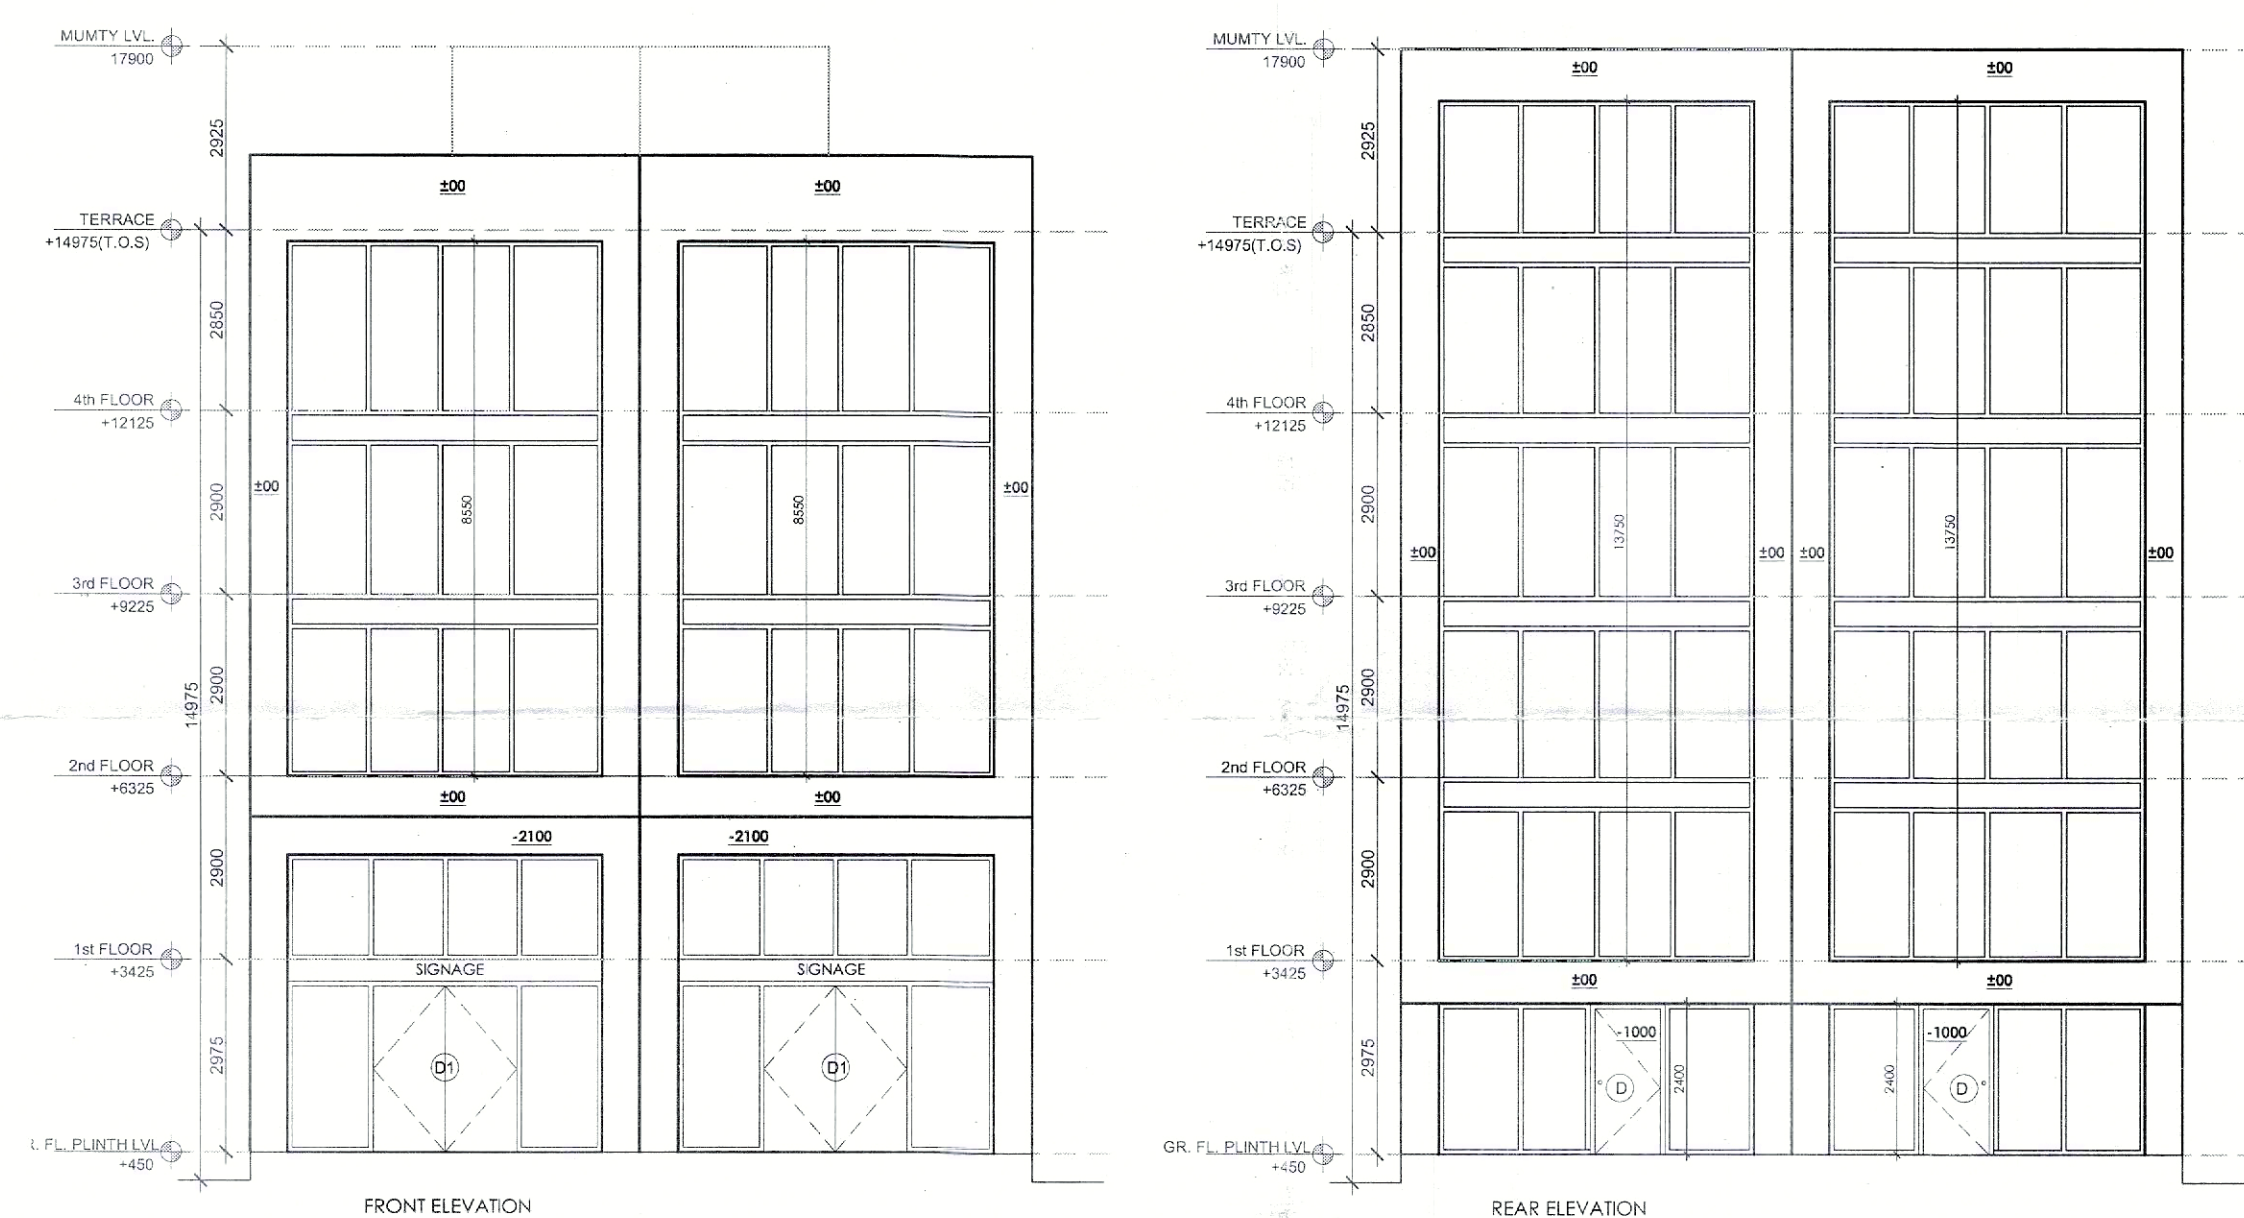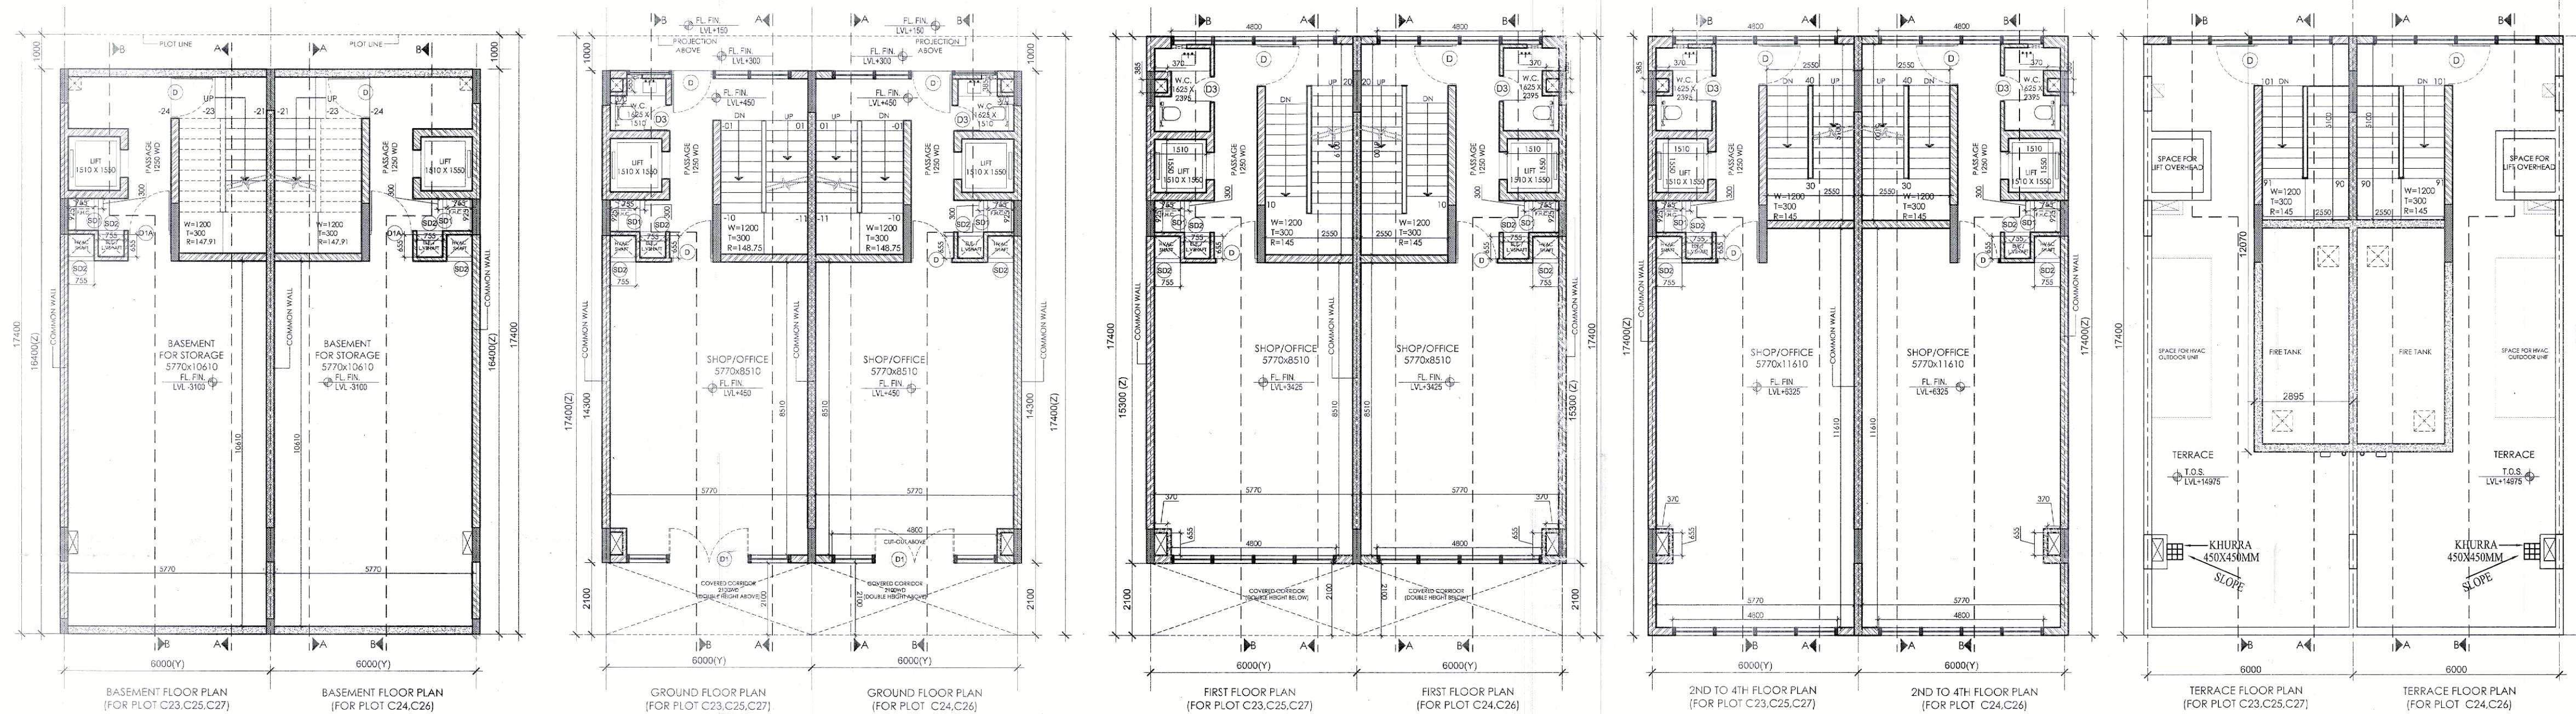

AREA DETAIL SUMMARY (sq.m.)			
PLOT AREA	104.400		
PERM. F.A.R.	447.428		
PROPOSED F.A.R.	439.067		
GROUND COVERAGE	104.400		

FLOORS	F.A.R.	NON F.A.R.
BASEMENT		98.400
GROUND FLOOR	104.400	10.400
1st FLOOR	87.454	16.946
2nd FLOOR	87.454	16.946
3rd FLOOR	87.454	16.946
4th FLOOR	87.454	16.946
MUMTY & FIRE TANK	0.000	34.943
TOTAL	439.067	203.676

KEY PLAN


PRINCIPAL ARCHITECT:

ACPL ISO 9001:2015
Architecture
Management

ACPL Design Ltd
www.acplindia.com

PROJECT:-

COMMERCIAL PLOTTED COLONY ON LAND MEASURING 9.10625 ACRES FALLING IN THE REVENUE ESTATE OF VILLAGE KHERKI DAULLA, SECTOR 83 GURUGRAM BEING DEVELOPED BY SEWAK DEVELOPERS PVT LTD AND OTHERS IN COLLABORATION WITH M/S EMAAR INDIA LIMITED.

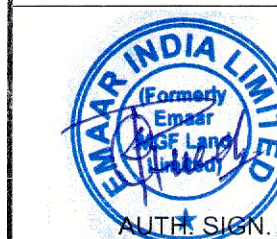

Shangari
ARCHITECT
14/07/21741
ARCHITECT'S SIGN.

DRAWING TITLE: STANDARD BUILDING PLANS
BLOCK-C - PLOT OF (6x17.40) 104.400 SQMT.
PLOT NO. - C23-C27
FLOOR PLAN, SECTIONS & ELEVATIONS

DRAWING NO. 120

SCALE: 1 : 100

NOTE:

1. All dimensions are in mm or unless otherwise as specified.
2. Do not scale the drawing, follow the written dimensions only.
3. For material specification and design/details, refer the detailed control drawing issued by company.