
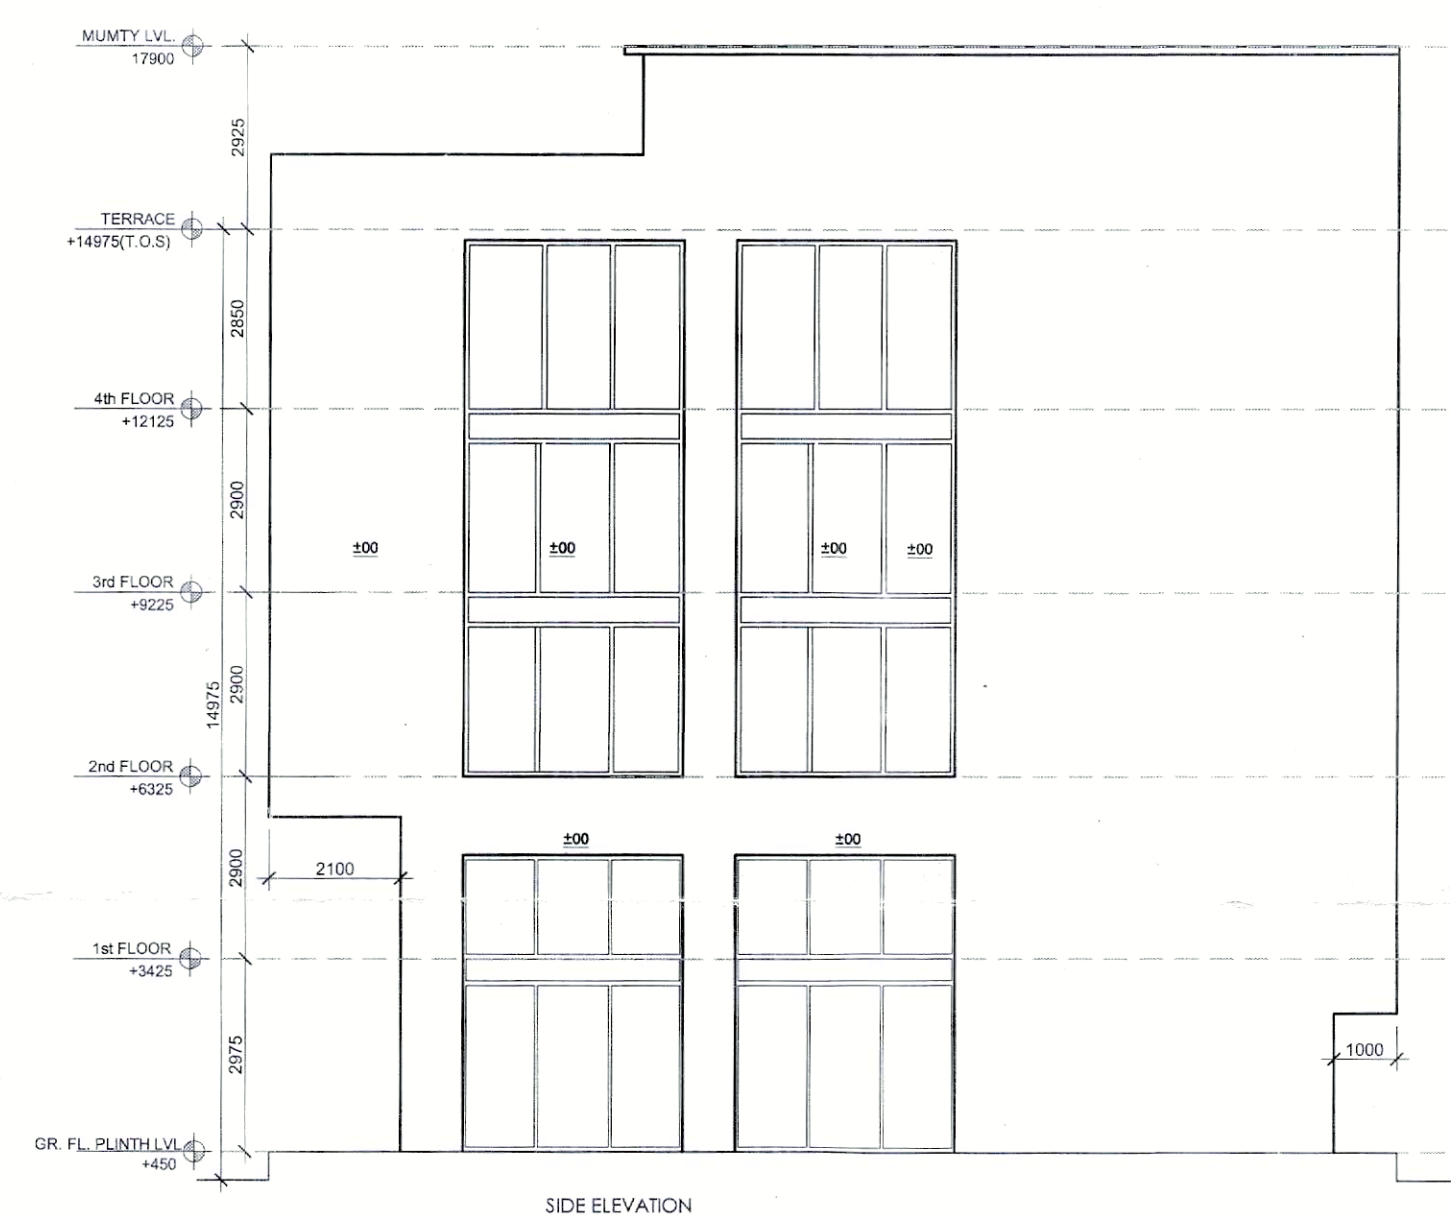


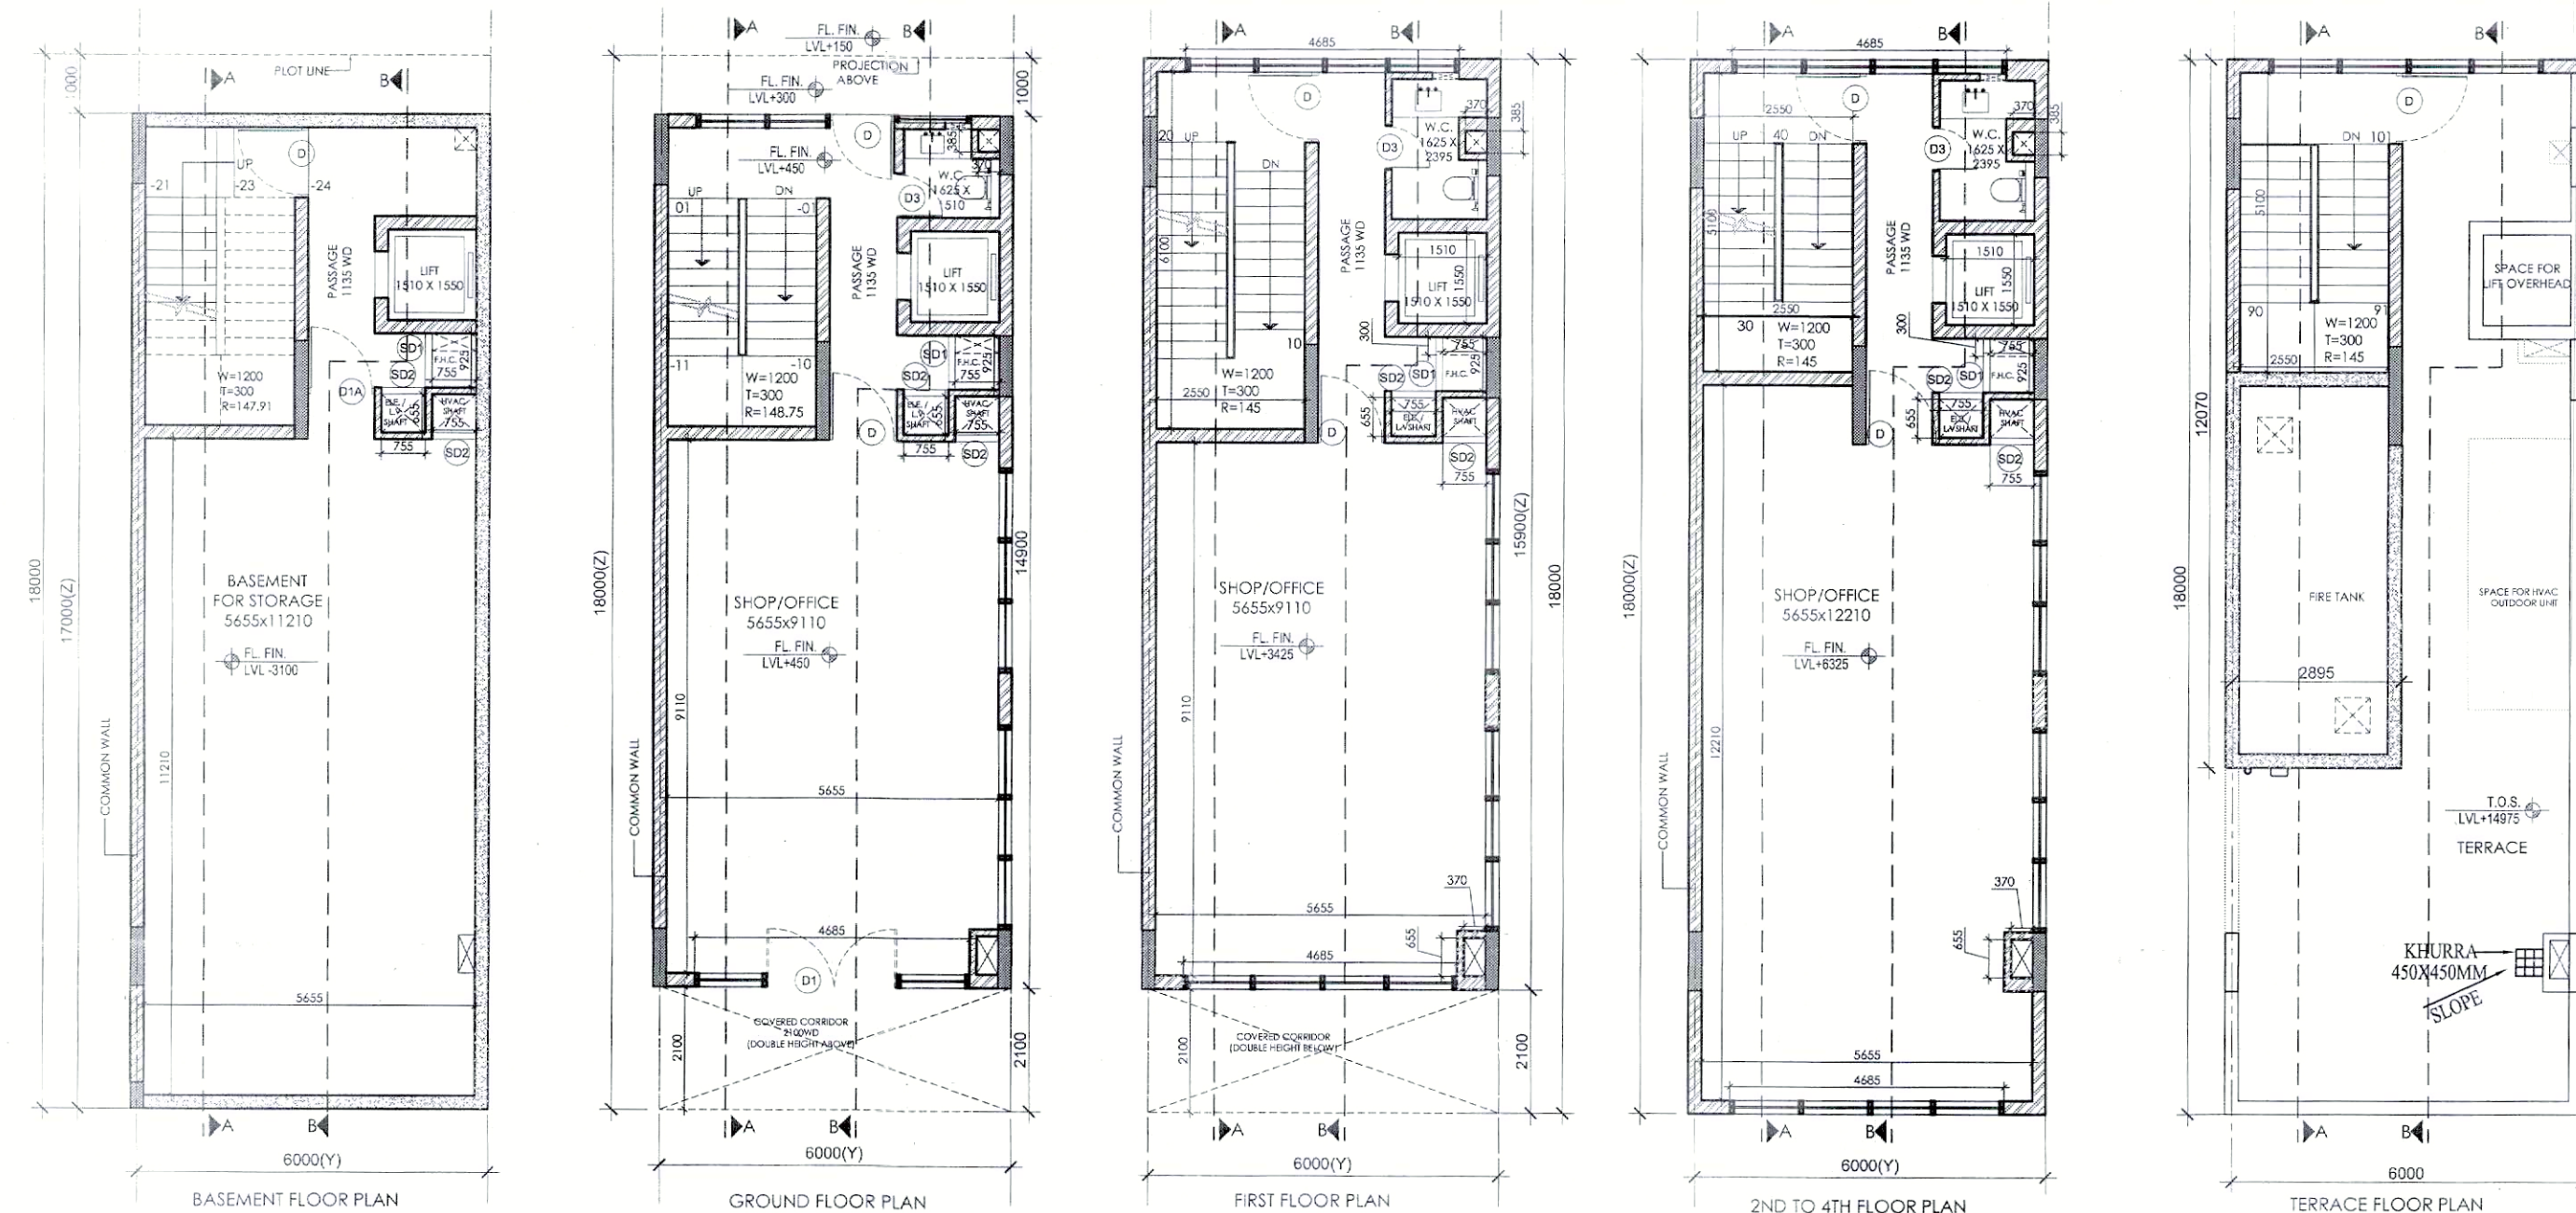

AREA DETAIL SUMMARY (sq.mt.)			
PLOT AREA	108.000		
PERM. F.A.R.	462.857		
PROPOSED F.A.R.	457.067		
GROUND COVERAGE	108.000		
FLOORS			
FLOORS	F.A.R.	NON F.A.R.	
BASEMENT		102.000	
GROUND FLOOR	108.000		
1st FLOOR	75.904	19.496	
2nd FLOOR	91.054	16.946	
3rd FLOOR	91.054	16.946	
4th FLOOR	91.054	16.946	
MUMTY & FIRE TANK	0.000	34.943	
TOTAL	457.067	207.276	

GROUND COVERAGE & GROUND FLOOR FAR (SQ.MT)			
ITEM	WIDTH	LENGTH	FACTOR
1	6.000	18.000	1
TOTAL BUILT UP AREA (Z)			108.000
TOTAL GROUND COVERAGE & GROUND FLOOR FAR AREA			108.000

FIRST FLOOR AREA DETAIL IN FAR			
ITEM	WIDTH	LENGTH	FACTOR
1	6.000	18.000	1
TOTAL AREA (Z)			95.400

TYPICAL 2ND, 3RD & 4TH FLOOR DETAIL IN FAR			
ITEM	WIDTH	LENGTH	FACTOR
1	6.000	18.000	1
TOTAL AREA (Z)			108.000

MUMTY & WATER TANK (NON F.A.R.) AREA DETAIL			
ITEM	WIDTH	LENGTH	FACTOR
1	2.895	12.070	1
TOTAL AREA			34.943

BASEMENT NON FAR AREA (SQ.MT)			
ITEM	WIDTH	LENGTH	FACTOR
1	6.000	17.000	1
TOTAL AREA			102.000

SCHEDULE OF OPENINGS			
S.NO.	TYPE	SIZE	
1.	D	1200X2400	
2.	D1	2400X2400	
3.	D1A	1250X2100	
4.	D2	900X2100	
5.	D3	750X2100	
6.	SD1	925X2000	
7.	SD2	755X2000	
8.	V1	450X600	

KEY PLAN


PRINCIPAL ARCHITECT:

ACPL

ACPL Design Ltd

PROJECT:-

COMMERCIAL PLOTTED COLONY ON LAND MEASURING 9.10625 ACRES FALLING IN THE REVENUE ESTATE OF VILLAGE KHERKI DAULLA, SECTOR 83 GURUGRAM BEING DEVELOPED BY SEWAK DEVELOPERS PVT LTD AND OTHERS IN COLLABORATION WITH M/S EMAAR INDIA LIMITED.

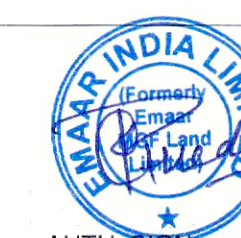

AUTH. SIGN.

ARCHITECT'S SIGN.

DRAWING TITLE:
STANDARD BUILDING PLANS
BLOCK-B&D - PLOT OF(6x18) 108 SQMT,
PLOT NO. : B32.D1
FLOOR PLANS, SECTIONS & ELEVATIONS

DRAWING NO.

112

SCALE: 1 : 100

NOTE:

1. All dimensions are in mm or unless otherwise as specified.
2. Do not scale the drawing. follow the written dimensions only.
3. For material specification and design/details, refer the detailed control drawing issued by company.