

Hitesh
(HITESH SHARMA)
STP (M)

P.P. Singh
(P.P. SINGH)
CTP (HR)




Amit Khatri, IAS
(AMIT KHATRI, IAS)
DTP (HR)

Narender Kumar
(NARENDER KUMAR)
DTP (HQ)


Pankaj Beniwal
(PANKAJ BENIWAL)
ATP (HQ)

Dinesh Kumar
(DINESH KUMAR)
PA (HQ)

Reg No- DTP 9929-XI dt-11-01-24.

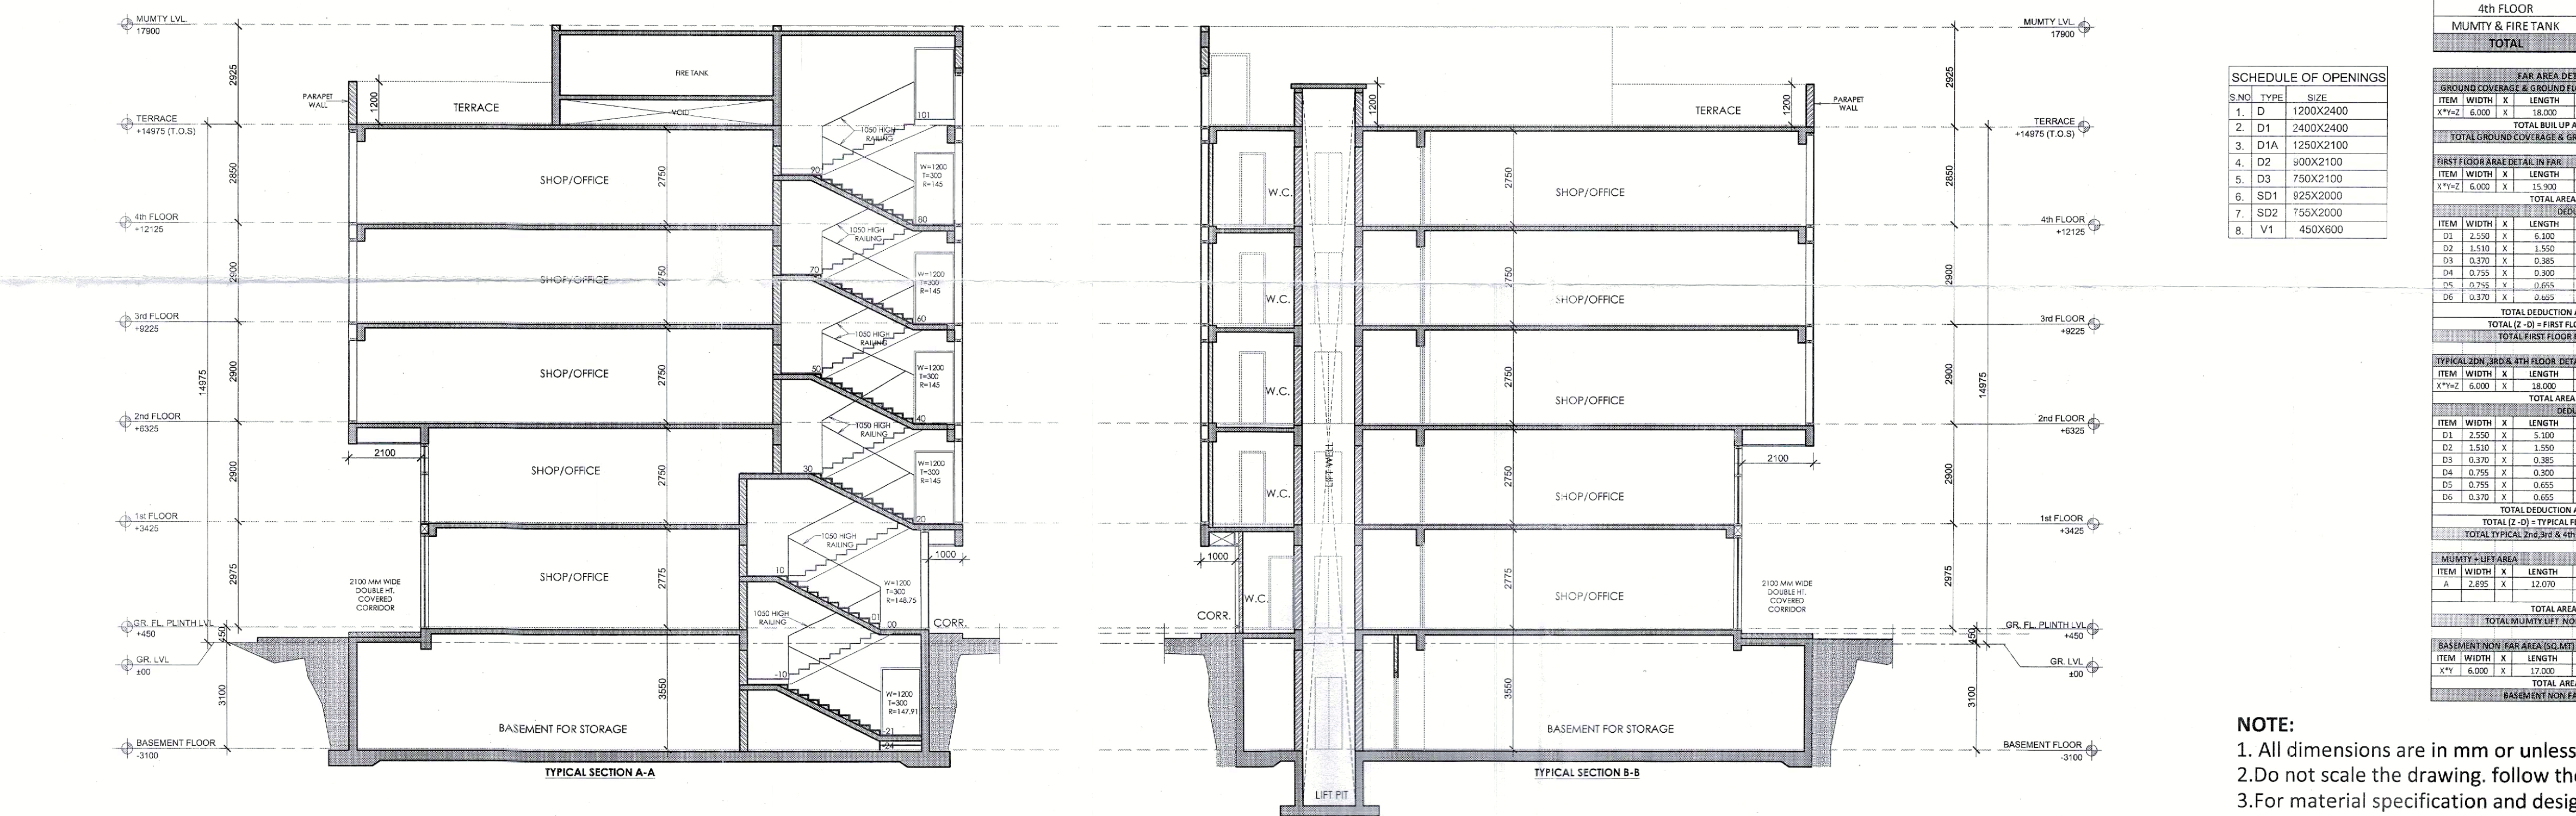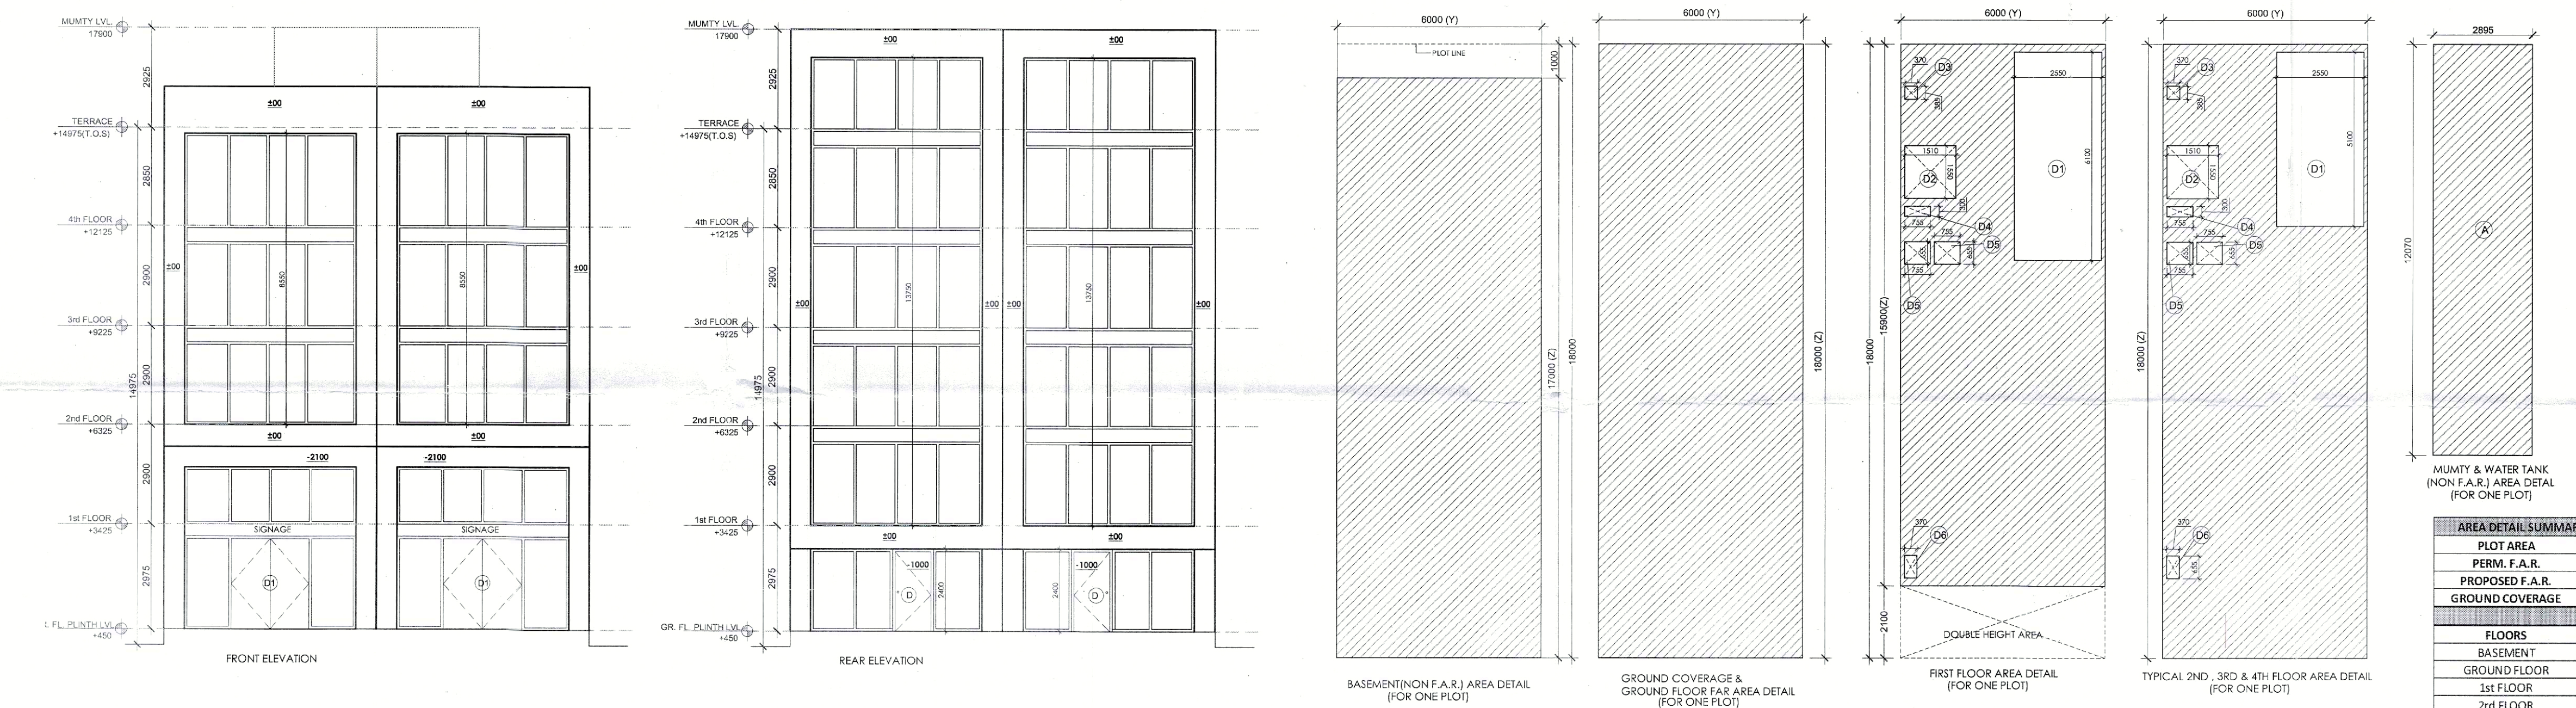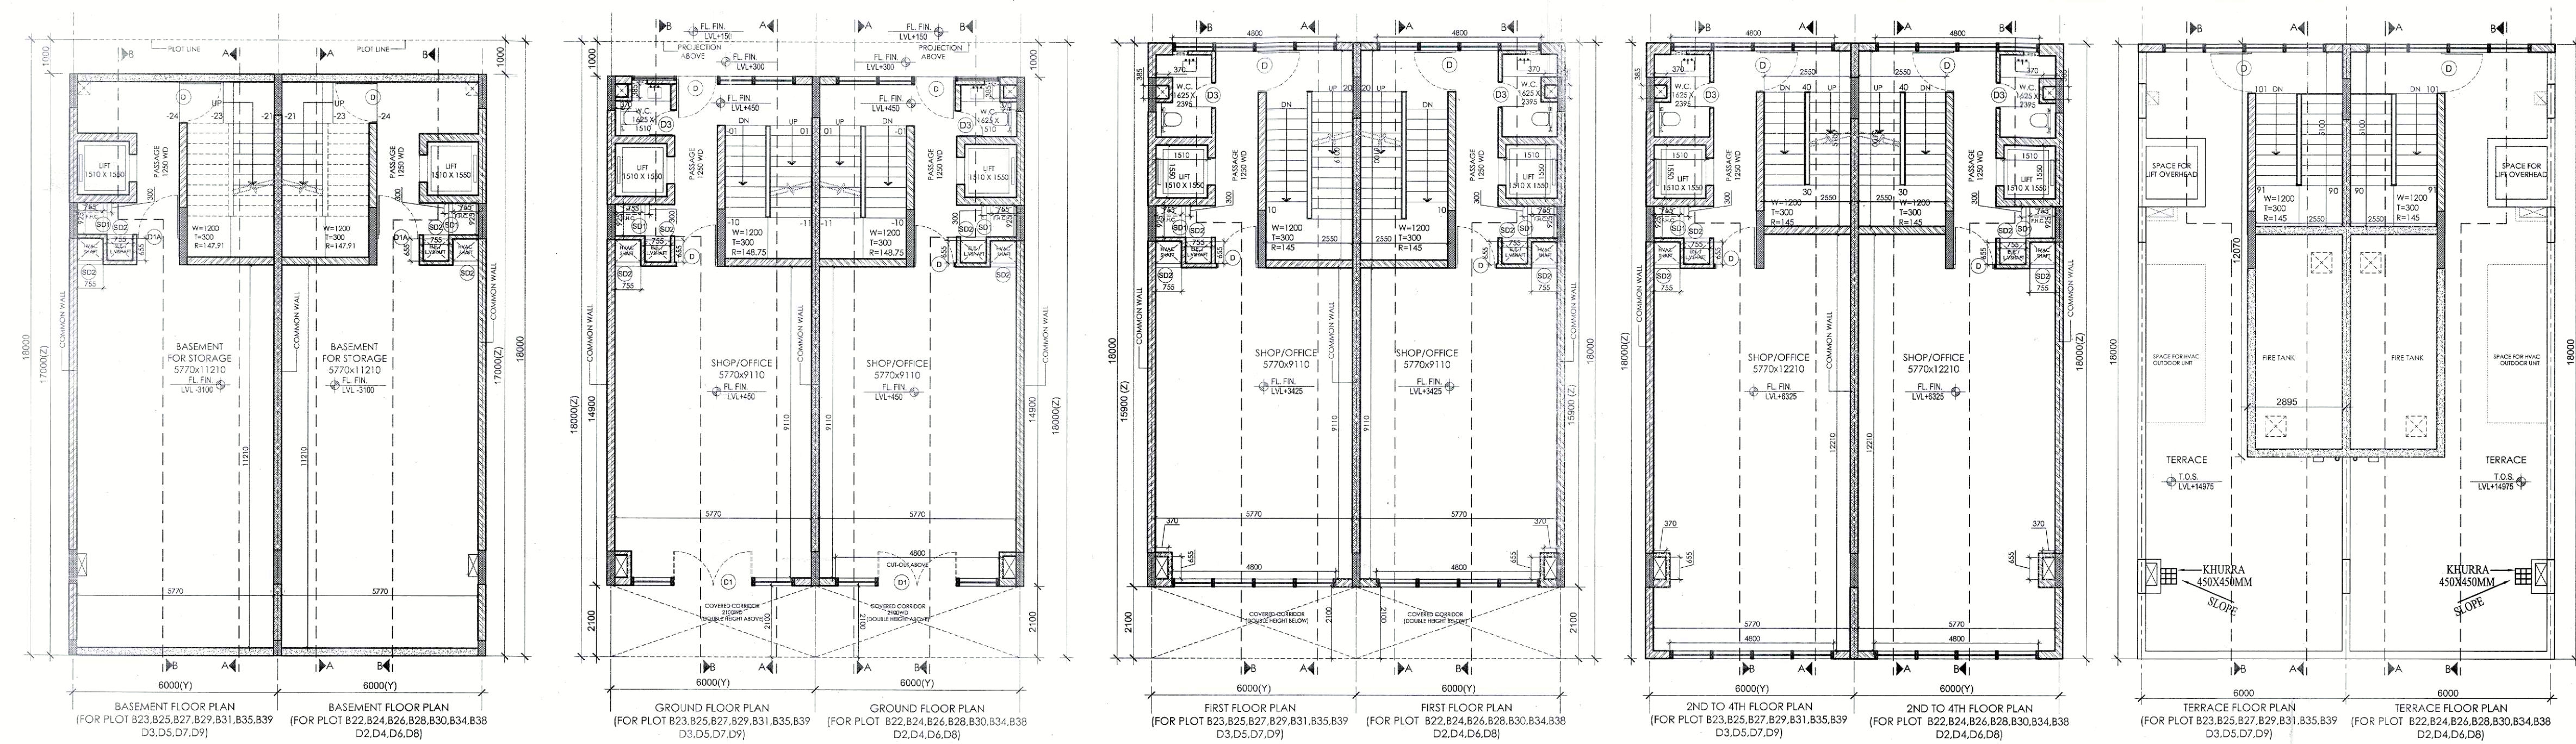

NOTE:
1. All dimensions are in mm or unless otherwise as specified.
2. Do not scale the drawing. follow the written dimensions only.
3. For material specification and design/details, refer the detailed control drawing issued by company.

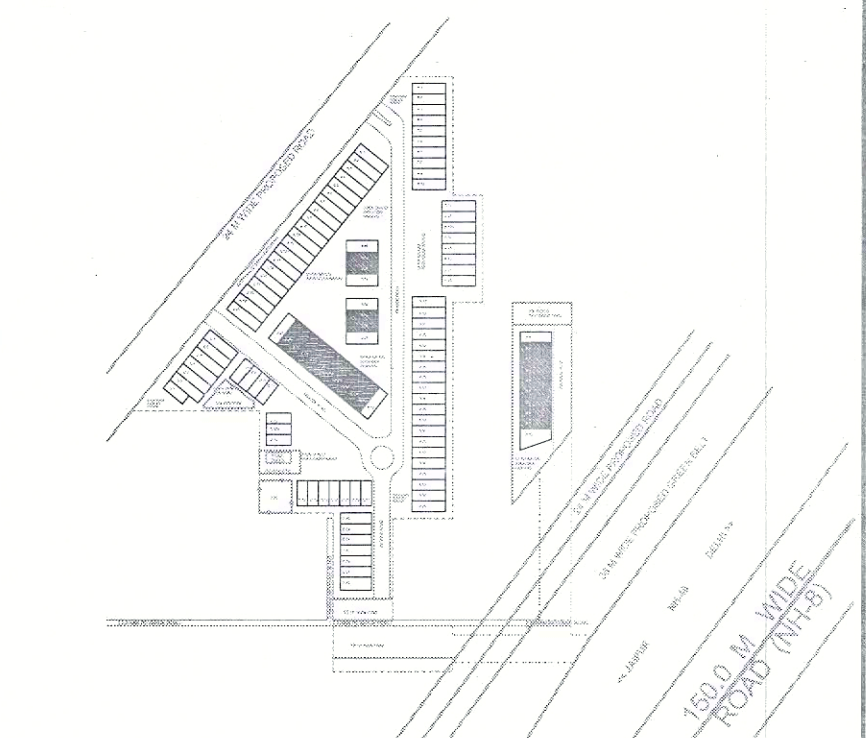

KEY PLAN

PRINCIPAL ARCHITECT:



ACPL Design Ltd

PROJECT:-

COMMERCIAL PLOTTED COLONY ON LAND MEASURING 9.10625 ACRES FALLING IN THE REVENUE ESTATE OF VILLAGE KHERKI DAULLA, SECTOR 83 GURUGRAM BEING DEVELOPED BY SEWAK DEVELOPERS PVT LTD AND OTHERS IN COLLABORATION WITH M/S EMAAR INDIA LIMITED.

ARCHITECT'S SIGN: [Signature]

DRAWING TITLE: STANDARD BUILDING PLANS
BLOCK-B&D - PLOT OF (818) 108 SQMT.
PLOT NO. : 822-831,834,835,838,839
D2-D9
FLOOR PLAN, SECTIONS & ELEVATIONS