

Hitesh
(HITESH SHARMA)
STP (M)

(P. SINGH)
STP (HR)









(AMIT KHATRI, IAS)
DTP (HR)

NARENDER KUMAR
DTP (HQ)



(PANKAJ BENIWAL)
ATP (HQ)

(DINESH KUMAR)
PA (HQ)

Reg No- DTP. 9929-III Dt- 11-01-24

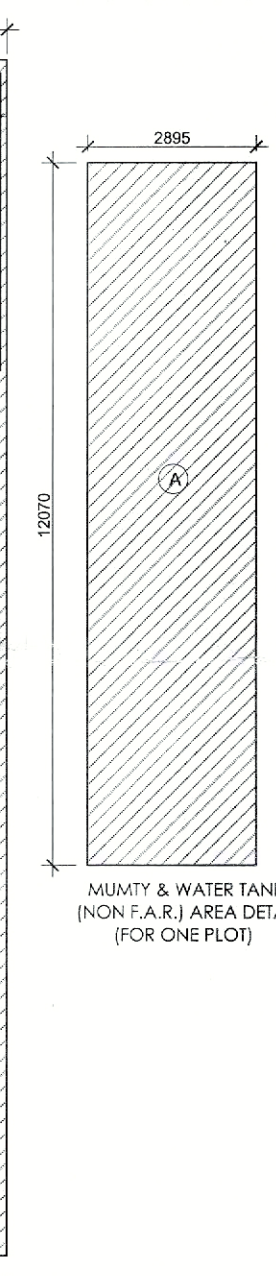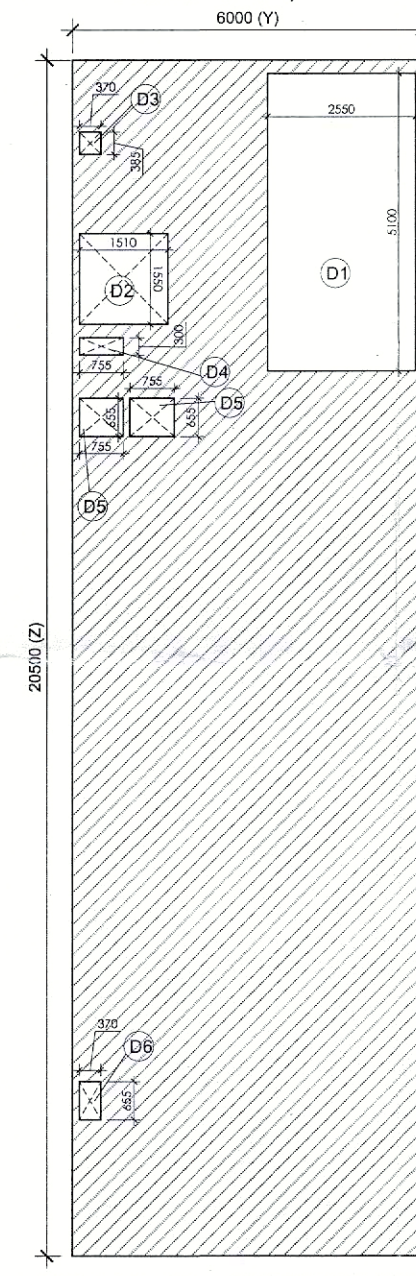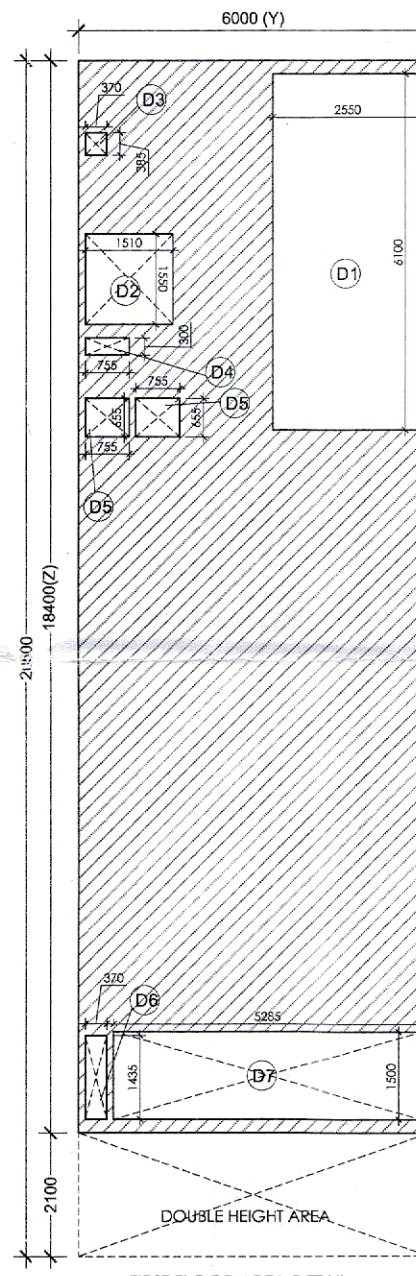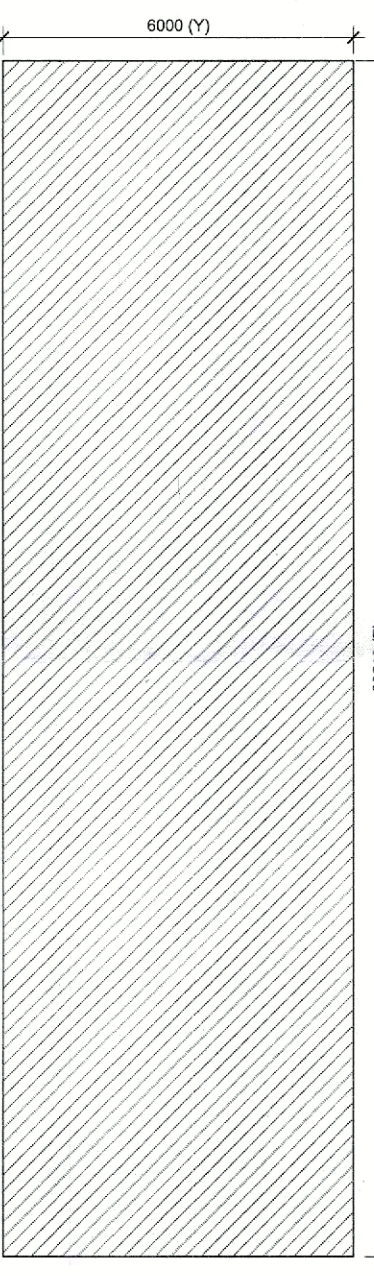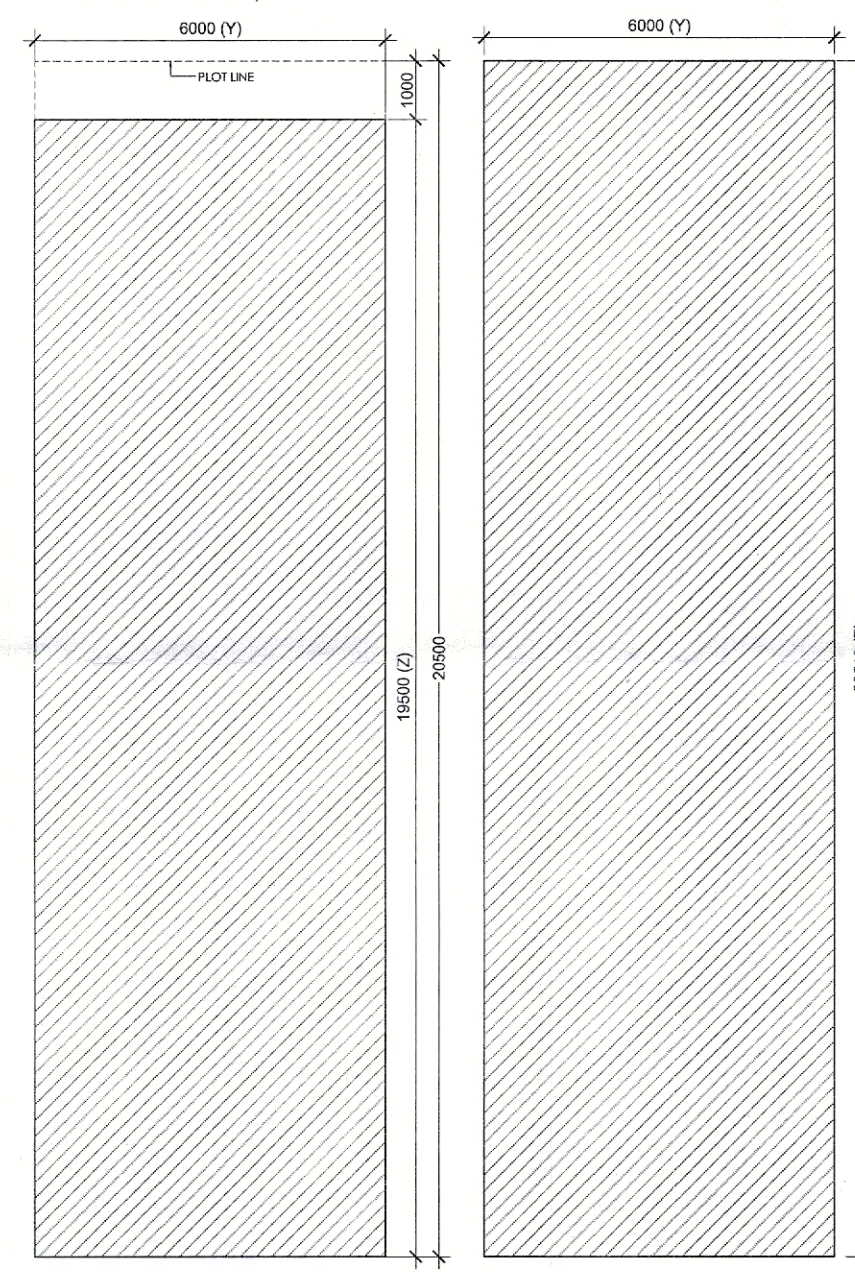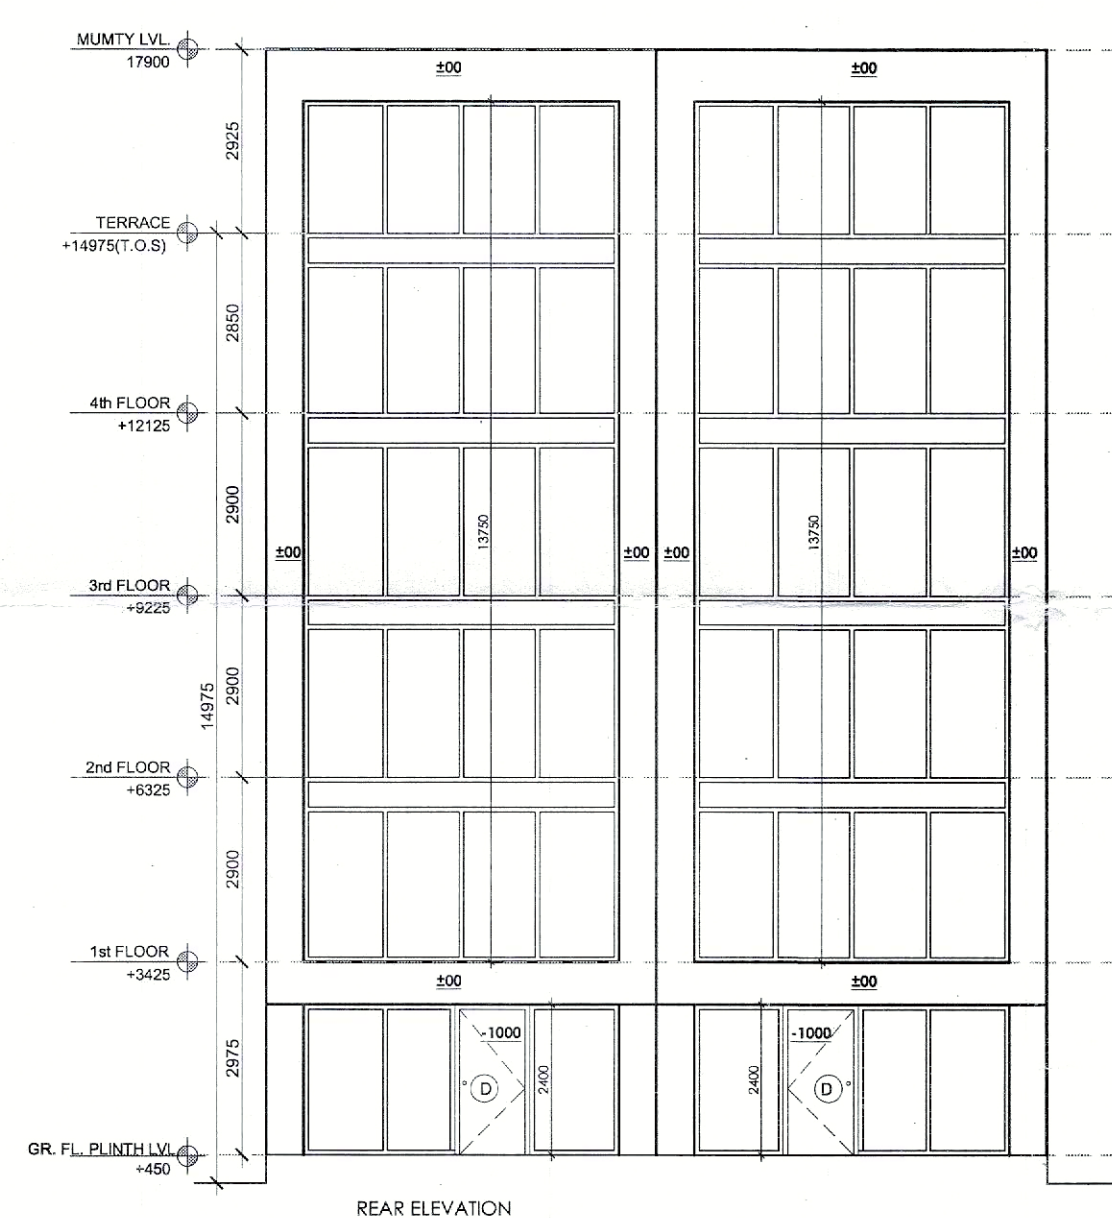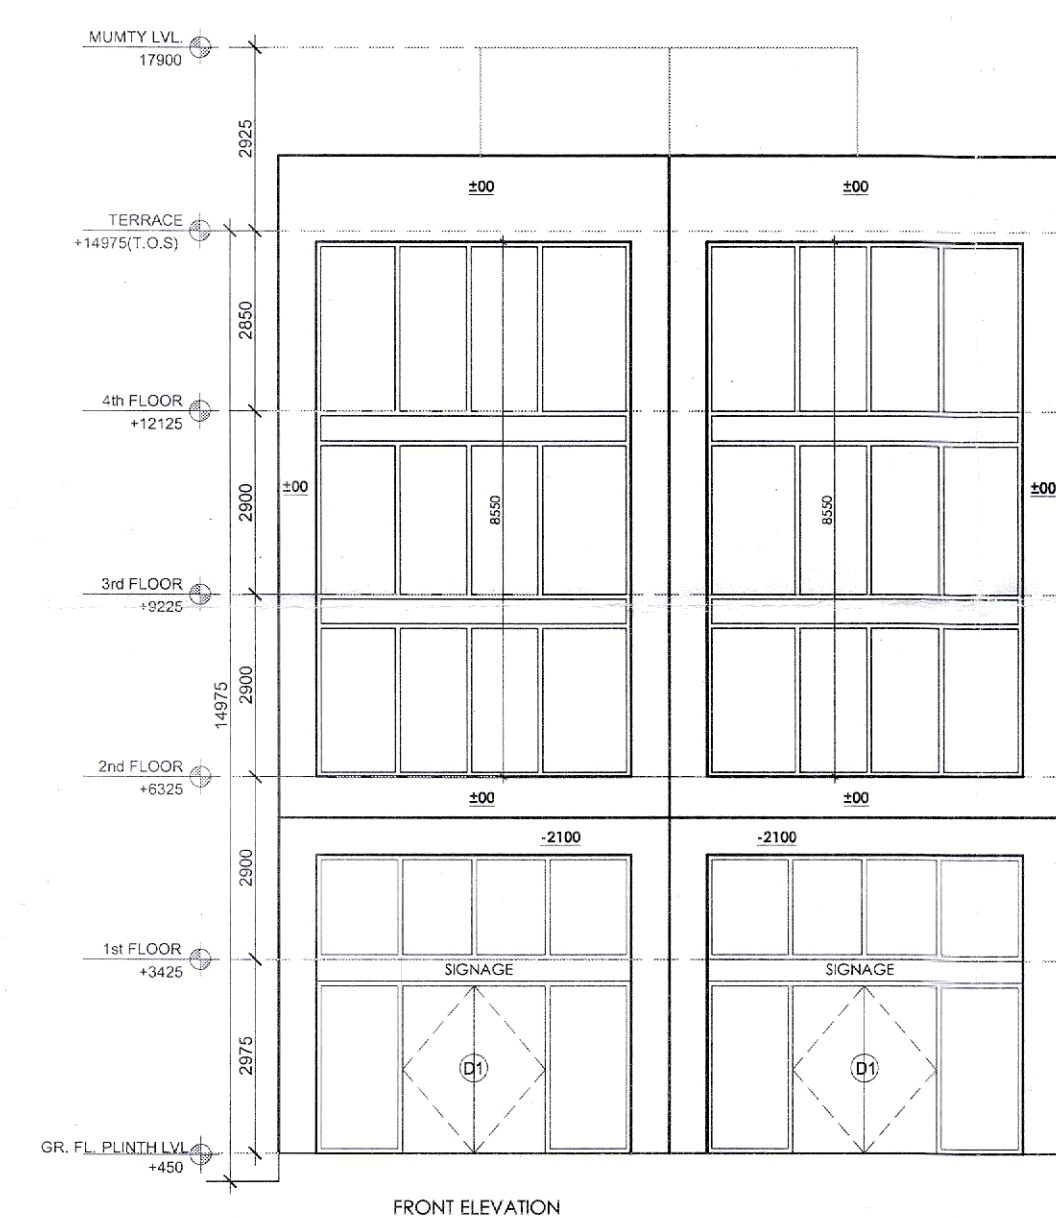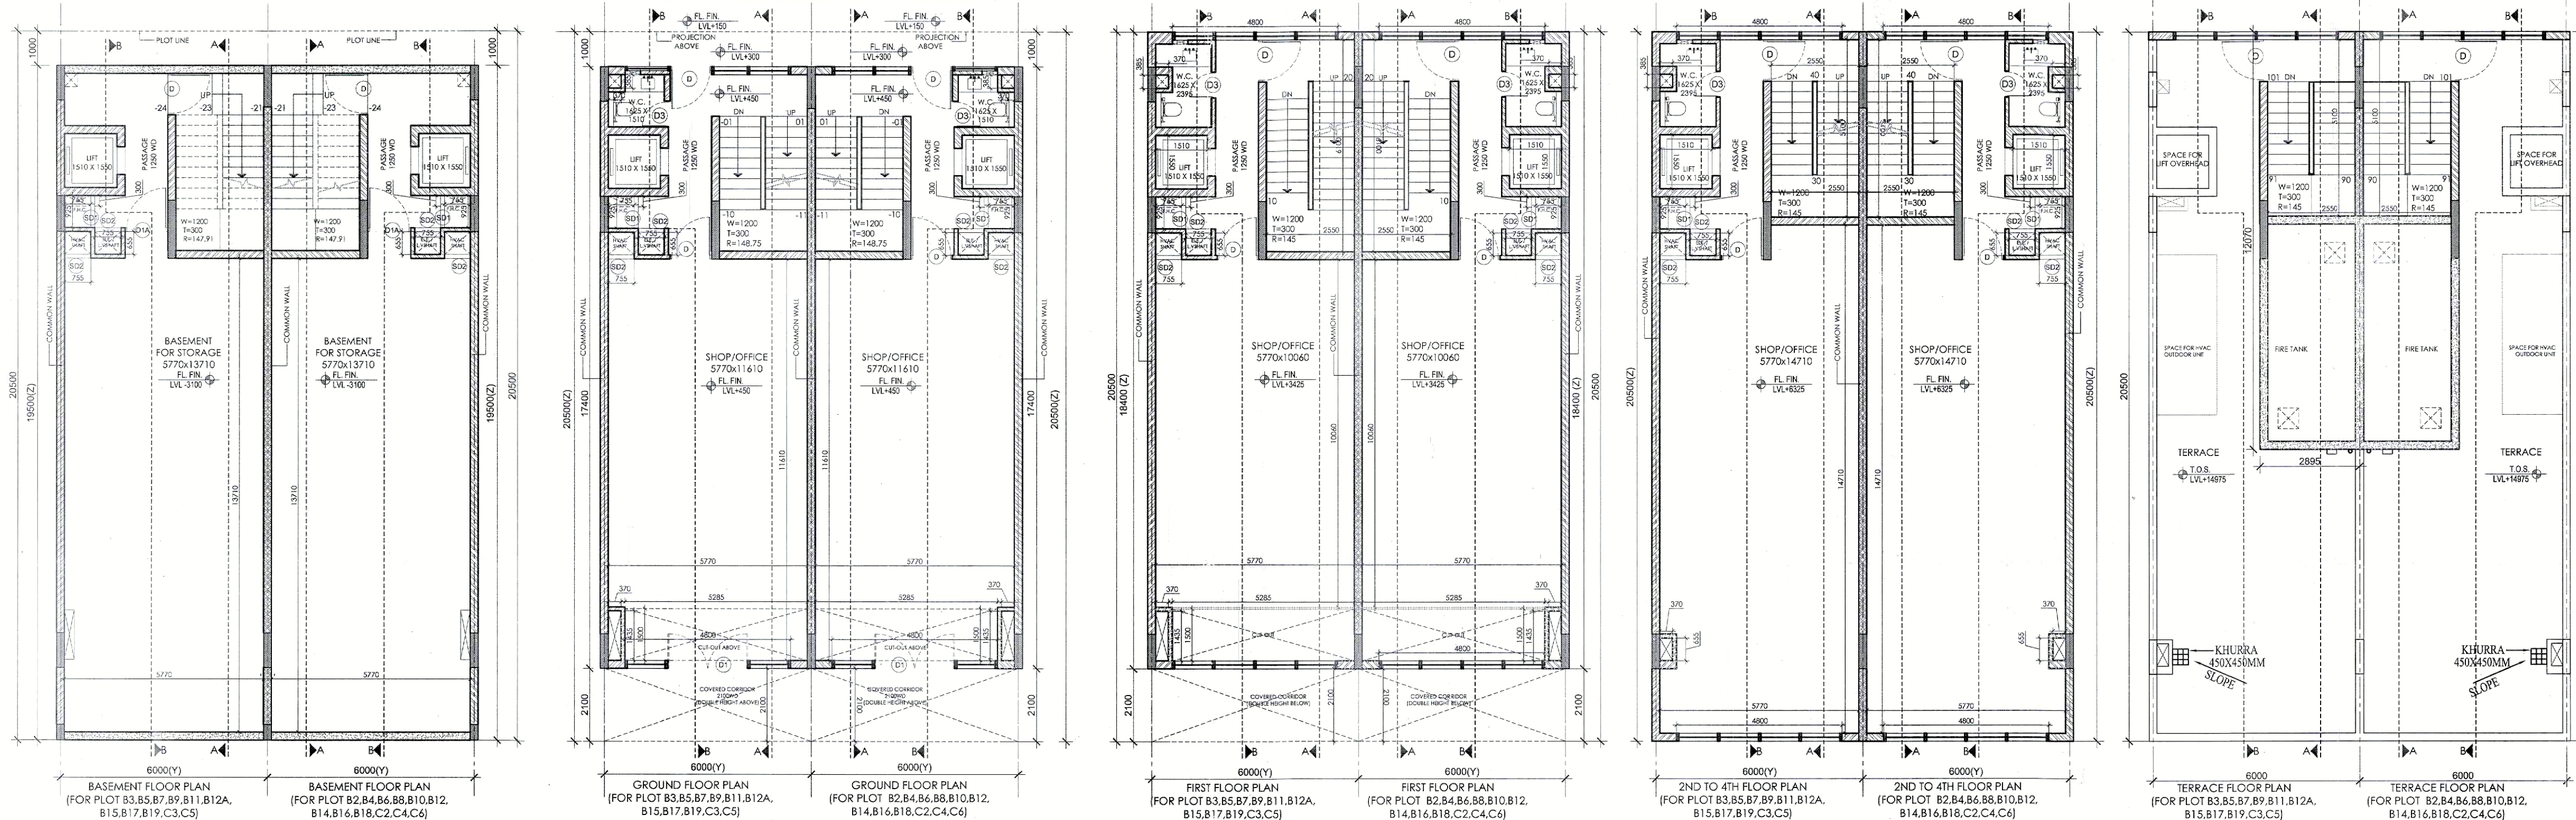

AREA DETAILS/M/MARY (sq.mt.) FOR ONE PLOT			
PLOT AREA	123.000		
PERM. F.A.R.	527.143		
PROPOSED F.A.R.	528.851		
GROUND COVERAGE	123.000		
FLOORS	F.A.R.	NON F.A.R.	
BASEMENT		117.000	
GROUND FLOOR	123.000	27.712	
1st FLOOR	82.088	16.946	
2nd FLOOR	106.054	16.946	
3rd FLOOR	106.054	16.946	
4th FLOOR	106.054	16.946	
MUMTY & FIRE TANK	0.000	34.943	
TOTAL	528.851	230.492	

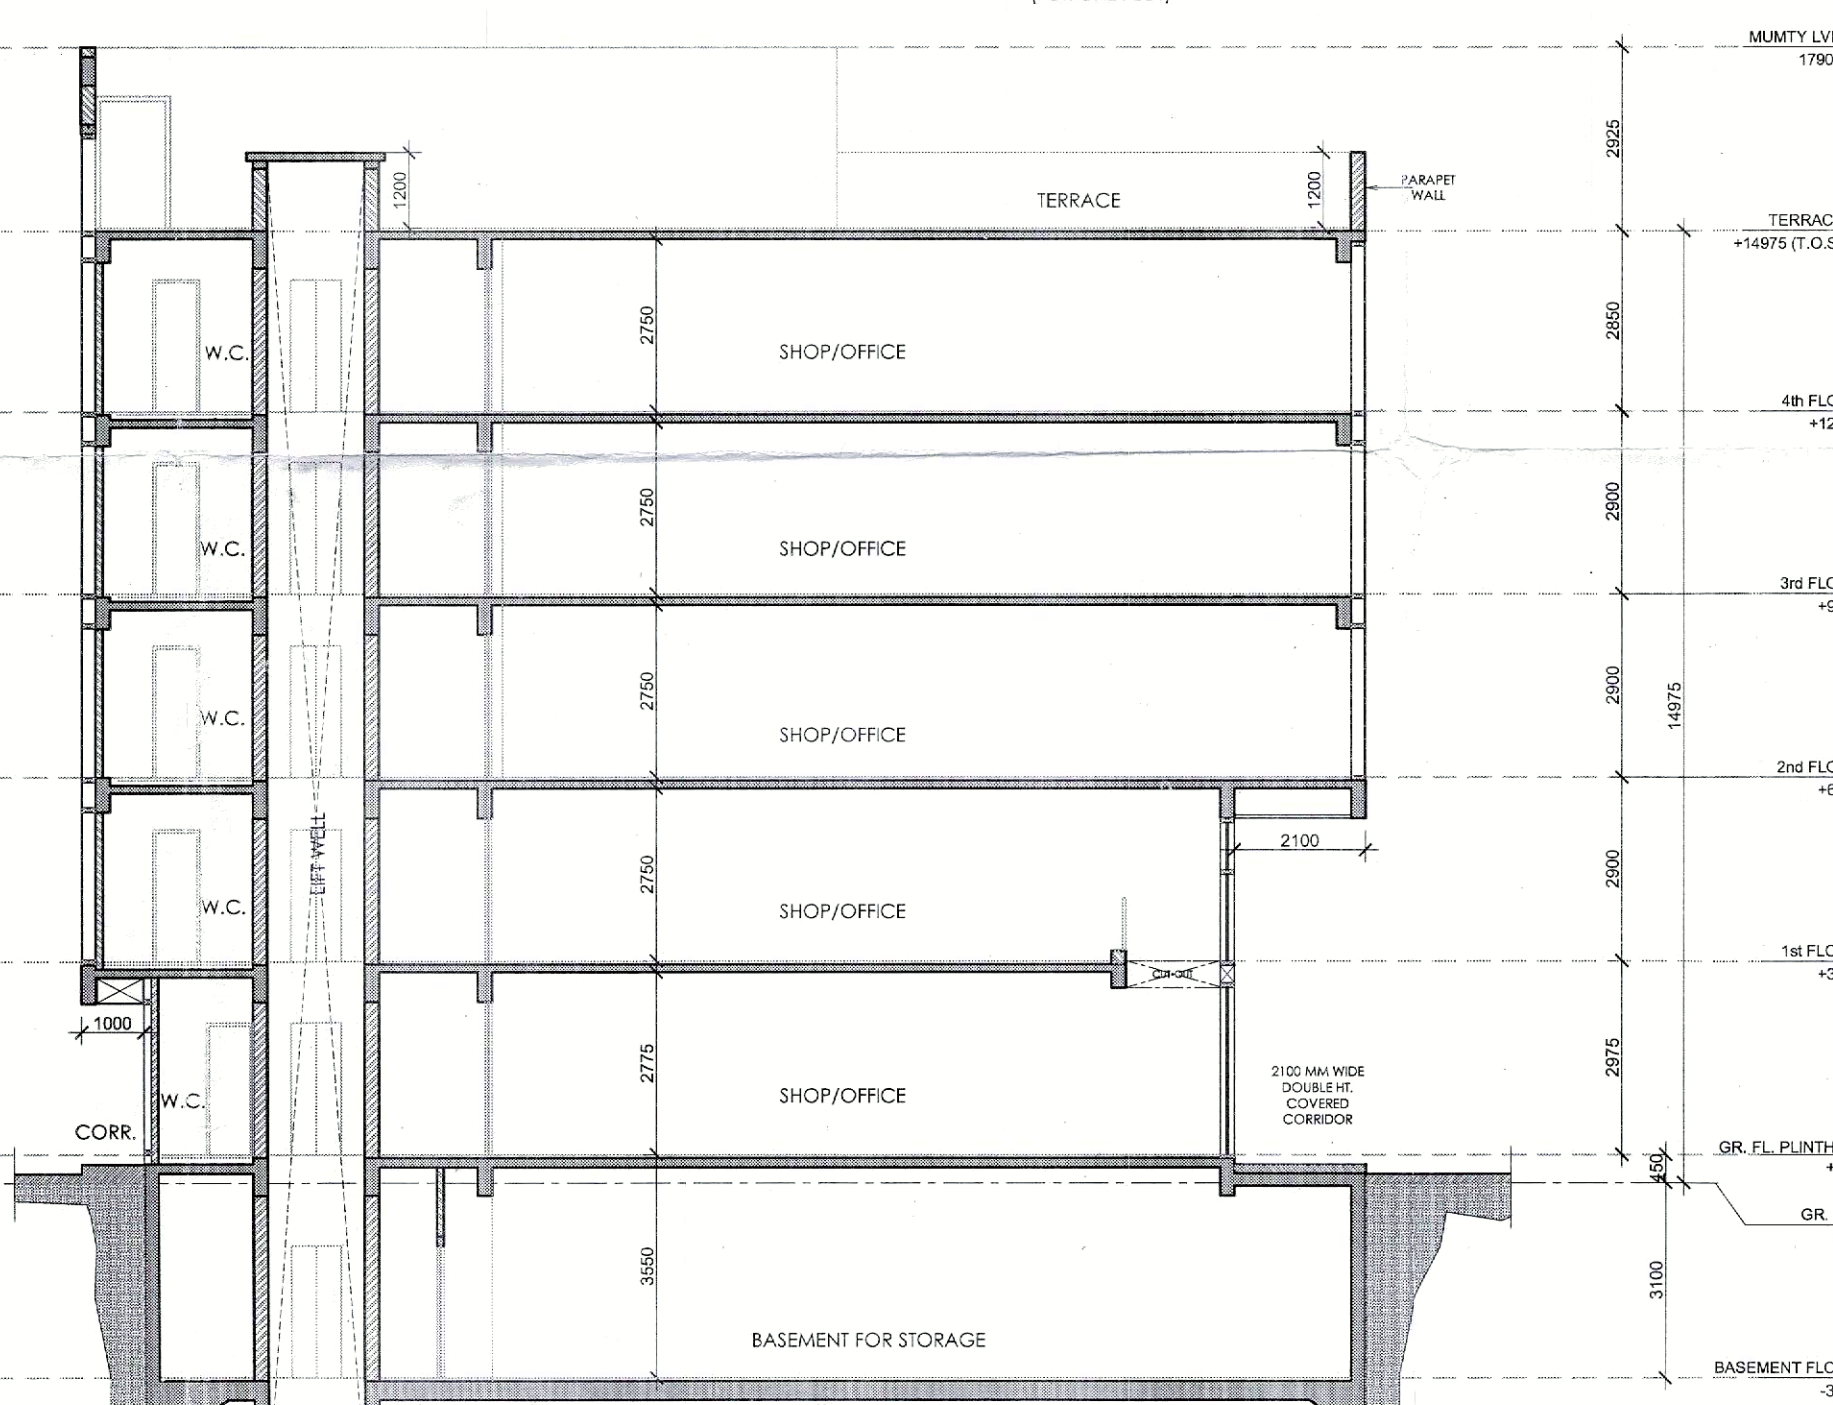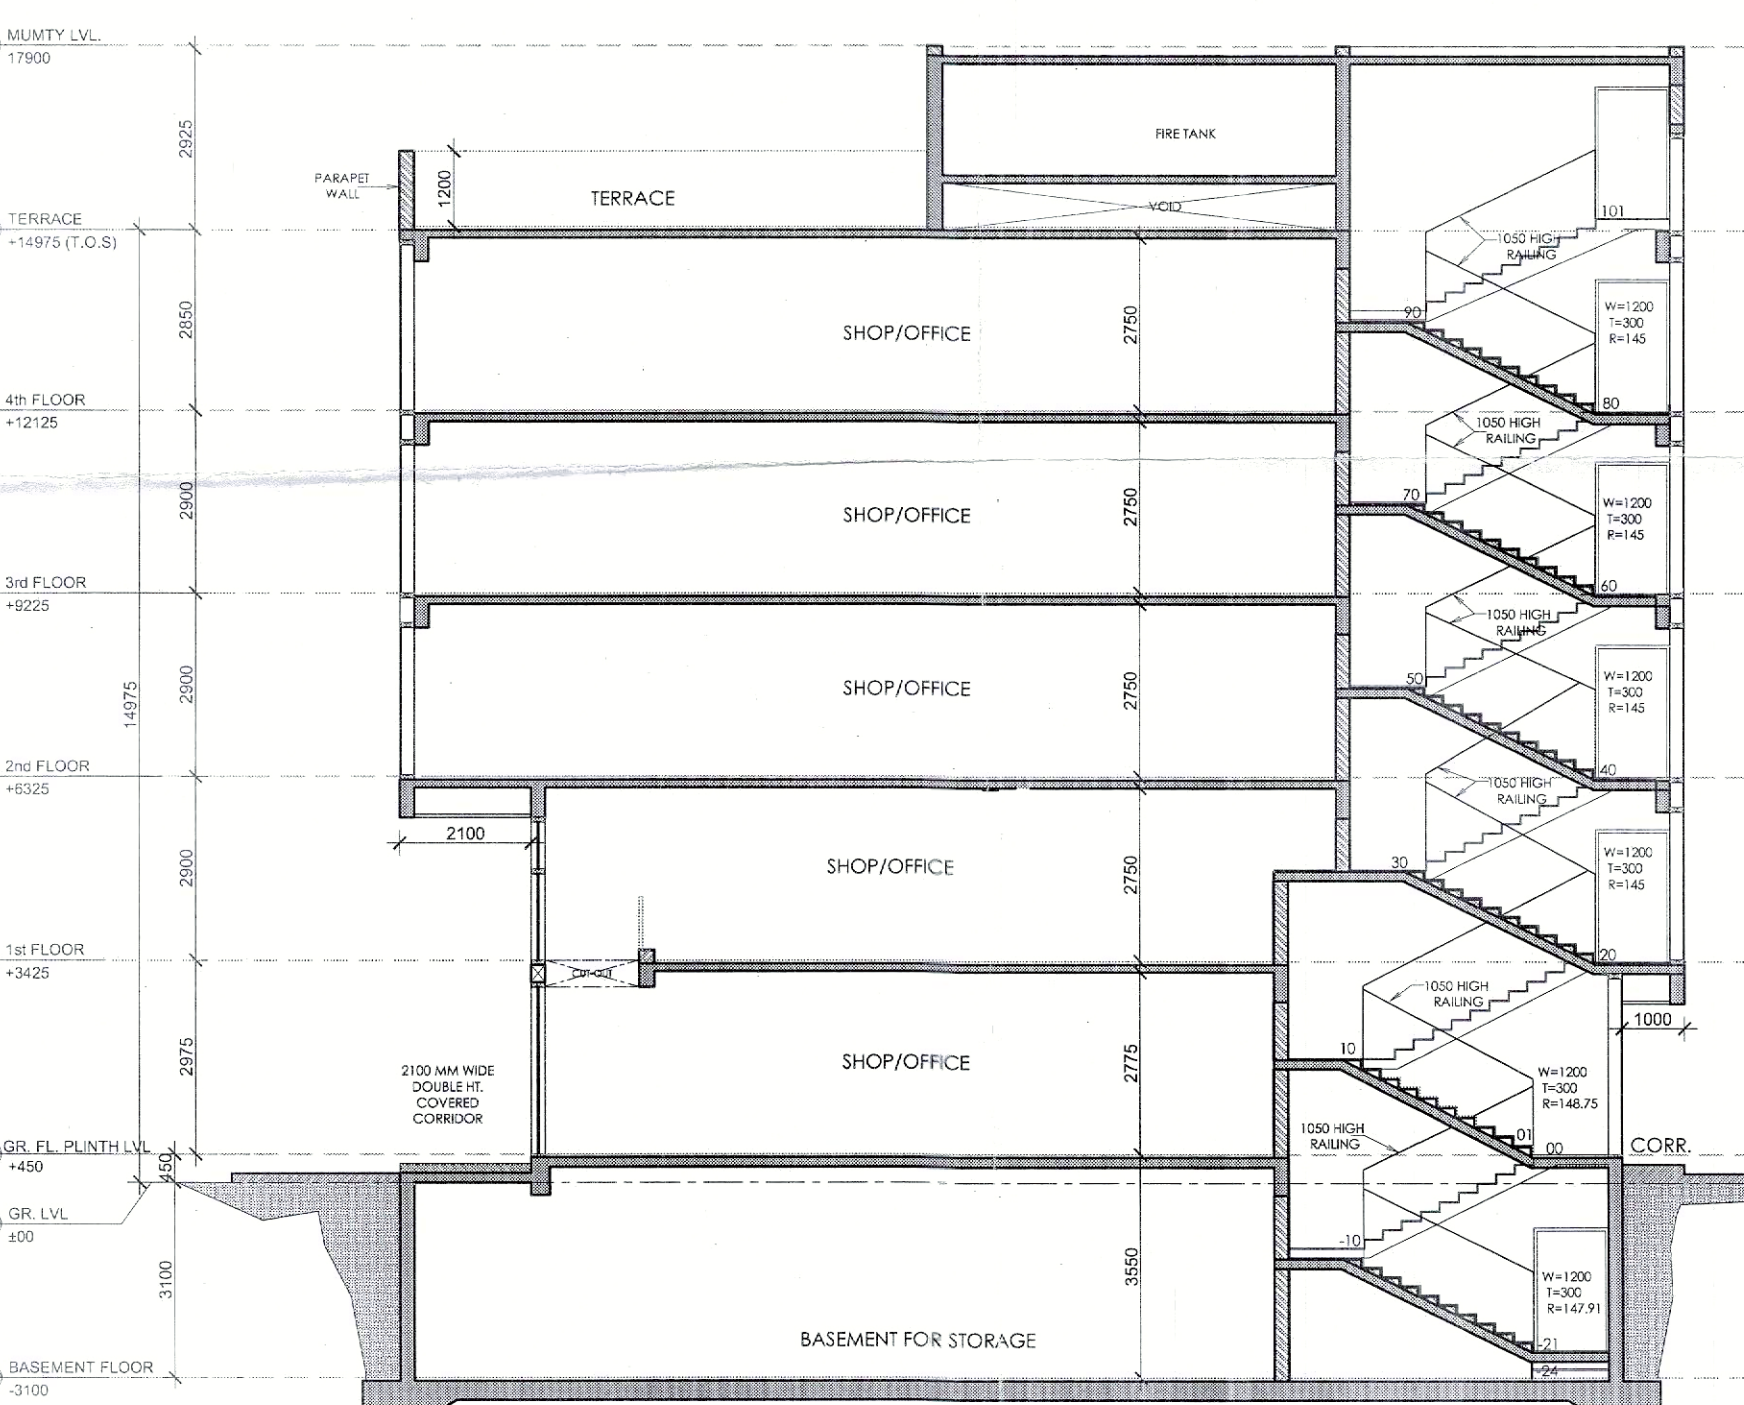

S.NO.	TYPE	SIZE
1.	D	1200X2400
2.	D1	2400X2400
3.	D1A	1250X2100
4.	D2	900X2100
5.	D3	750X2100
6.	SD1	925X2000
7.	SD2	755X2000
8.	V1	450X600


S.NO.	TYPE	SIZE
1.	D	1200X2400
2.	D1	2400X2400
3.	D1A	1250X2100
4.	D2	900X2100
5.	D3	750X2100
6.	SD1	925X2000
7.	SD2	755X2000
8.	V1	450X600

FAR AREA DETAIL FOR ONE PLOT			
ITEM	WIDTH	LENGTH	AREA
1.	12.00	24.00	288.00
2.	24.00	24.00	576.00
3.	12.50	21.00	262.50
4.	9.00	21.00	189.00
5.	7.50	21.00	157.50
6.	9.25	20.00	185.00
7.	7.55	20.00	151.00
8.	4.50	6.00	27.00
TOTAL			1254.00

TYPICAL 2ND, 3RD & 4TH FLOOR DETAIL FOR ONE PLOT			
ITEM	WIDTH	LENGTH	AREA
1.	12.00	24.00	288.00
2.	24.00	24.00	576.00
3.	12.50	21.00	262.50
4.	9.00	21.00	189.00
5.	7.50	21.00	157.50
6.	9.25	20.00	185.00
7.	7.55	20.00	151.00
8.	4.50	6.00	27.00
TOTAL			1254.00

MUMTY & FIRE TANK DETAIL FOR ONE PLOT			
ITEM	WIDTH	LENGTH	AREA
1.	4.50	6.00	27.00
2.	4.50	6.00	27.00
TOTAL			54.00

- NOTE:**
- All dimensions are in mm or unless otherwise as specified.
 - Do not scale the drawing, follow the written dimensions only.
 - For material specification and design/details, refer the detailed control drawing issued by company.

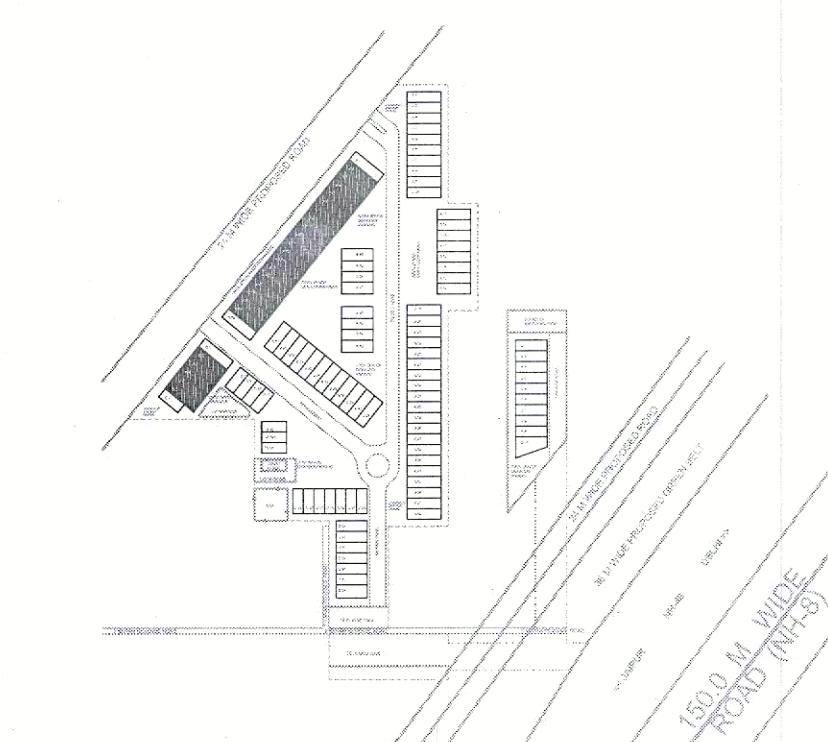

PRINCIPAL ARCHITECT:

ACPL

ACPL Design Ltd

PROJECT:-

COMMERCIAL PLOTTED COLONY ON LAND MEASURING 9.10625 ACRES FALLING IN THE REVENUE ESTATE OF VILLAGE KHERKI DAULLA, SECTOR 83 GURUGRAM BEING DEVELOPED BY SEWAK DEVELOPERS PVT LTD AND OTHERS IN COLLABORATION WITH M/S EMAAR INDIA LIMITED.



ARCHITECT'S SIGN.

DRAWING TITLE: STANDARD BUILDING PLANS
BLOCK-B&C, PLOT OF (8x20.5) 123 SQMT,
PLOT NO. -B2-B19 & C2-C6
FLOOR PLAN, SECTIONS & ELEVATIONS

DRAWING NO.

108

SCALE: 1:100