



OTHER'S LAND

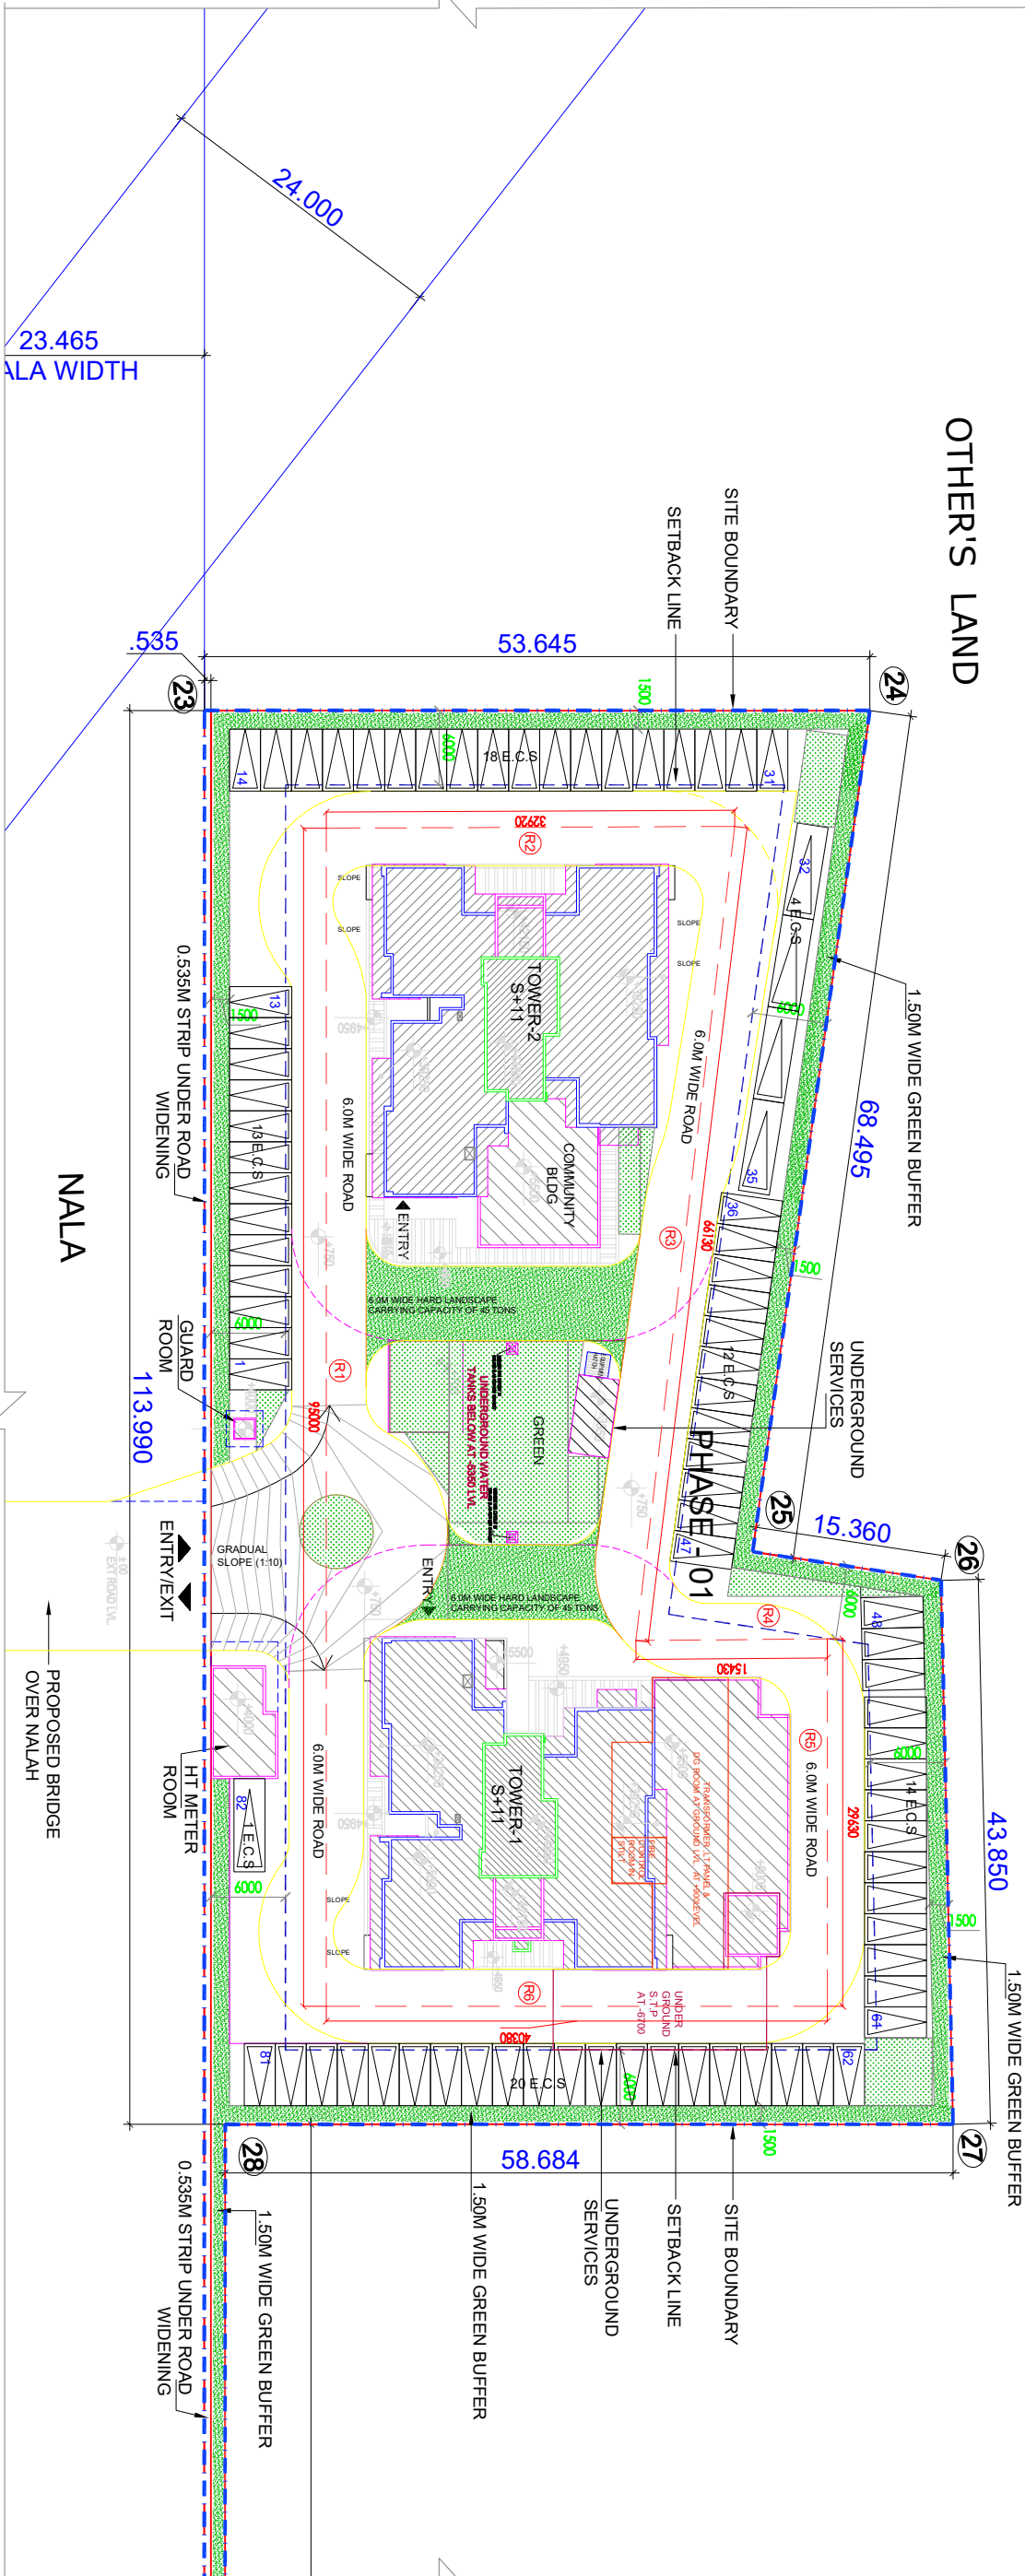

PART 1

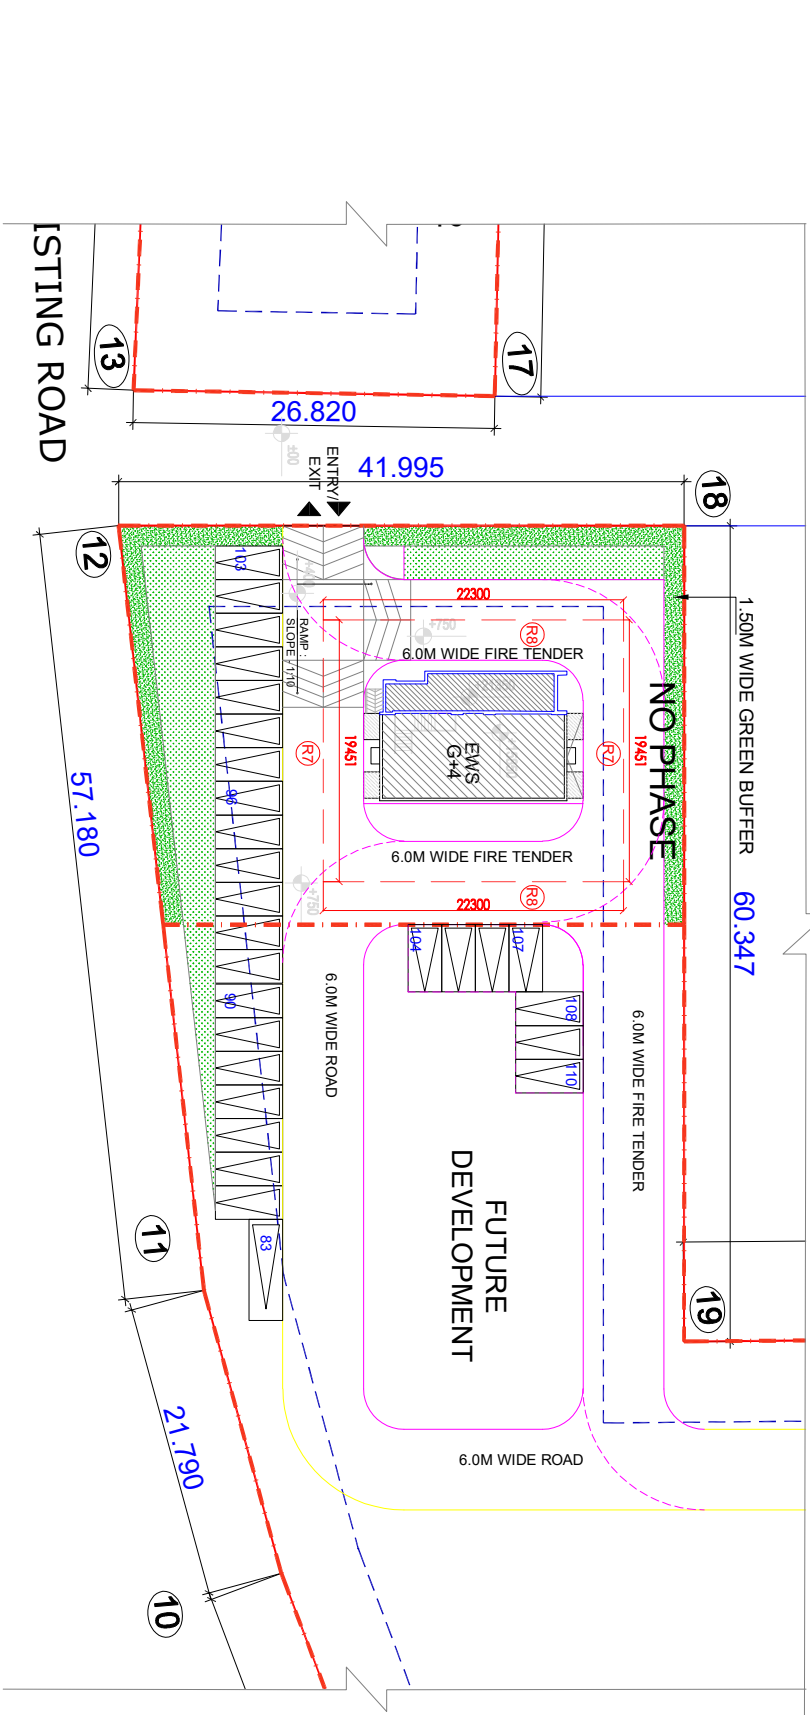


PART 2

Towers / Buildings	Legend
Tower 1 & 2, Community Area, Convenience Shopping Area, Filling Under-Street, Under-Proposed Road, Future Street, Under-Proposed Road, 2m wide road	
EWS Block	

AREA CALCULATIONS PHASE-1 (ROAD AREA)				
	A (M)	B (M)	Nos.	
				Z = A X B
ADDITIONS				
R1	95.00	6.00	1	570.00
R2	32.92	6.00	1	197.52
R3	66.13	6.00	1	396.78
R4	15.43	6.00	1	92.58
R5	29.63	6.00	1	177.78
R6	40.38	6.00	1	242.28
R7	19.45	6.00	2	233.41
R8	22.30	6.00	2	267.60
TOTAL				2177.95
TOTAL ORGANISED GREEN AREA				2177.95

- NOTES
- ALL DIMENSIONS IN MILLIMETERS UNLESS OTHERWISE SPECIFIED.
 - ALL BASINMENT AREAS SHALL BE MECHANICALLY LIFT AND VENTILATED WITH 100% POWER BACK-UP.
 - UNDERGROUND SERVICES SHALL BE AS PER THE PROVISIONS OF SOLA WATER HEATING SYSTEM TO BE AS PER NORMS SPECIFIED BY HANDBOOK, AND MADE OPERATIONAL BEFORE APPLYING FOR OCCUPANCY CERTIFICATE.
 - RAIN WATER HARVESTING SYSTEM SHALL BE AS PER HANDBOOK, AND WATER AUTHORITY NORMS.
 - FIRE FIGHTING PROVISIONS INCLUDING FIRE SPRINKLERS SHALL BE AS PER NBC GUIDELINES.

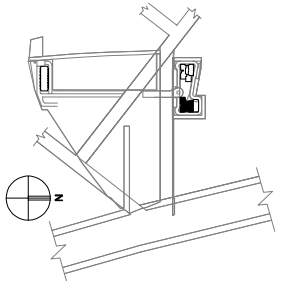

- LEGEND
- SITE BOUNDARY
 - SETBACK LINE
 - UNDERGROUND SERVICES LINE
 - SITE AREA GONE UNDER ROAD EXPANSION

HUDA SUBMISSION DRAWING

Client: Sh. Ajit Singh and Other in Collaboration With BHARAT NDA LTD. (formerly known as Bharat NDA Ltd.)

Job Title: Proposed Building Plans for Housing Group Colony, HUDA, Sector 10, Gurgaon, Haryana, for 2013 dated 18/02/2013 by Sector 10/2, Gurgaon, Haryana, Urban Complex, Gurgaon, Haryana, being developed by Sh. Ajit Singh and Others in Collaboration with BHARAT NDA LTD.

Architect: Arcop Associates Pvt. Ltd., Plot No. 36, Sector 22, Gurgaon-122001, Haryana, India. Tel: 012-4255555, Fax: 012-4255555

Structure: TPC Technical Projects Consultants Pvt. Ltd., 1st Floor, 10/2, Sector 10, Gurgaon, Haryana, India. Tel: 012-4255555, Fax: 012-4255555

MEP: Paradise Consultants, Plot No. 36, Sector 22, Gurgaon-122001, Haryana, India. Tel: 012-4255555, Fax: 012-4255555

Owner's Signature

Architect's Signature

Drawing Title: PART SITE PLAN(PHASE-1) ROAD AREA CALCULATION

Date: 01-12-2023 Scale: 1:200 Drawing No: A-RA-01