

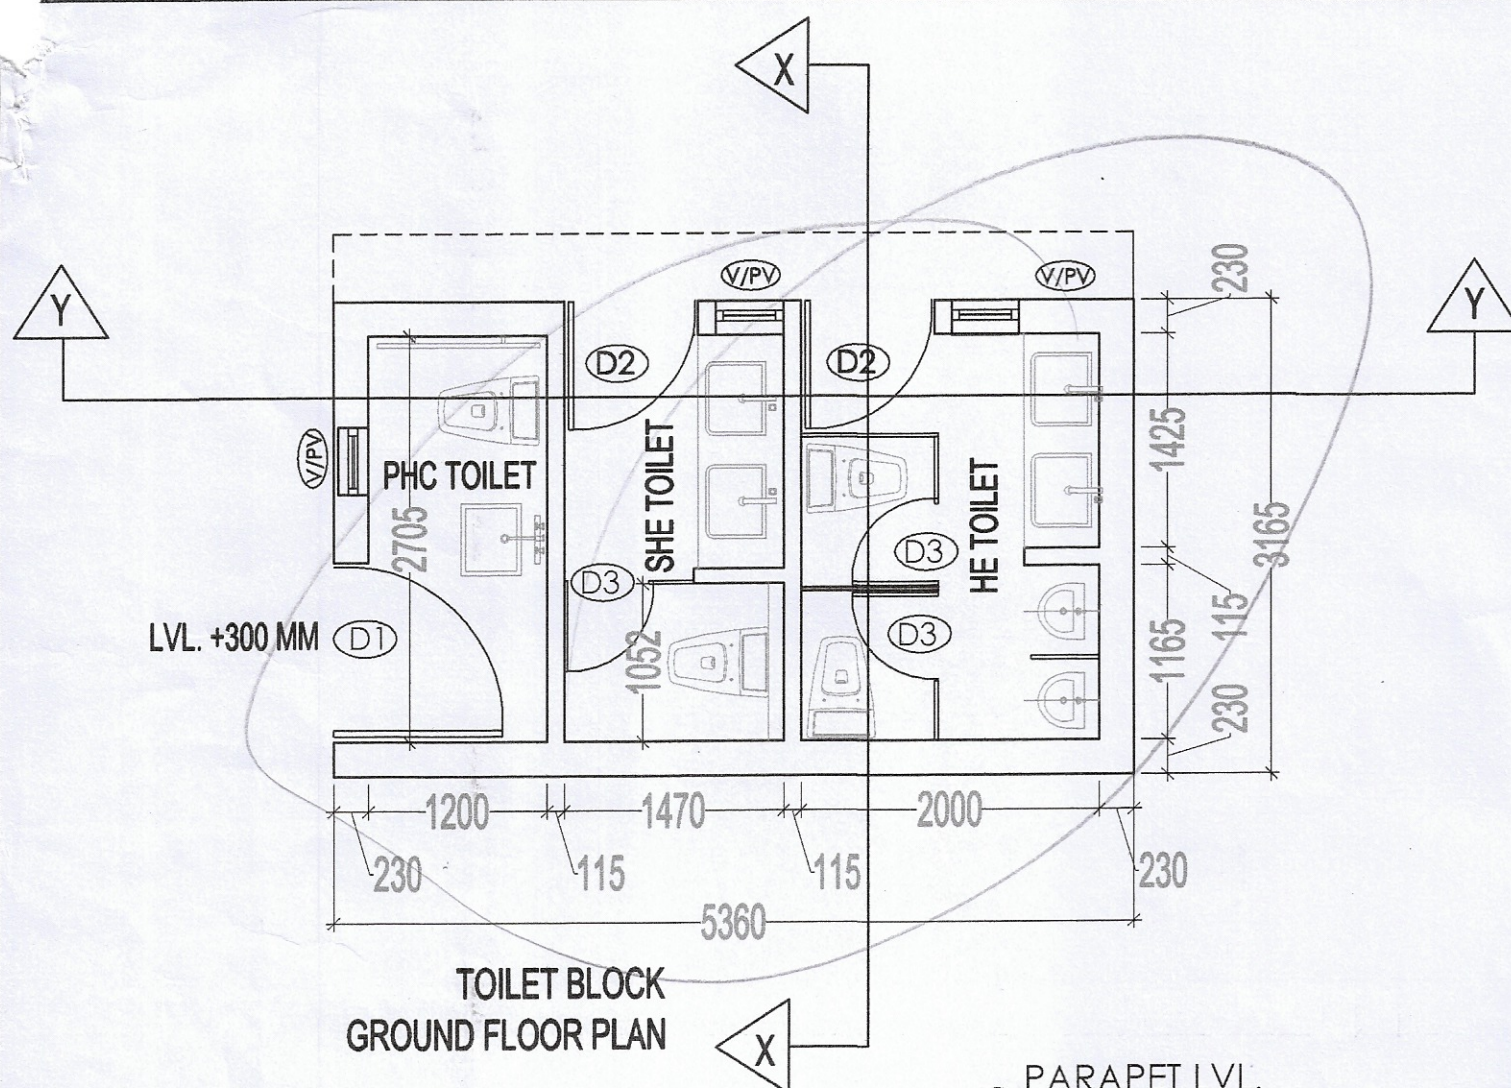
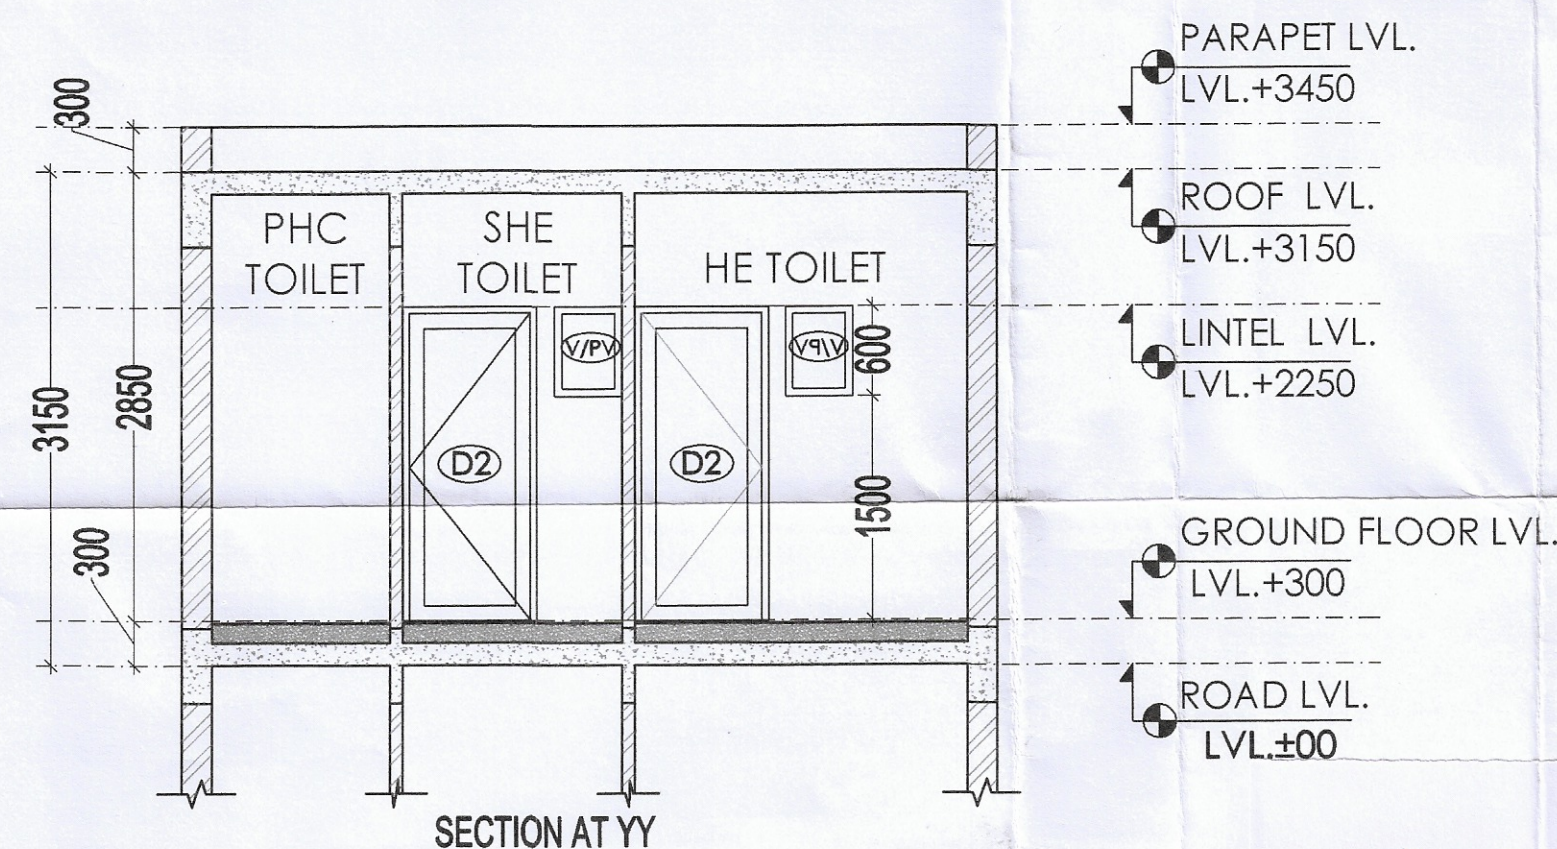
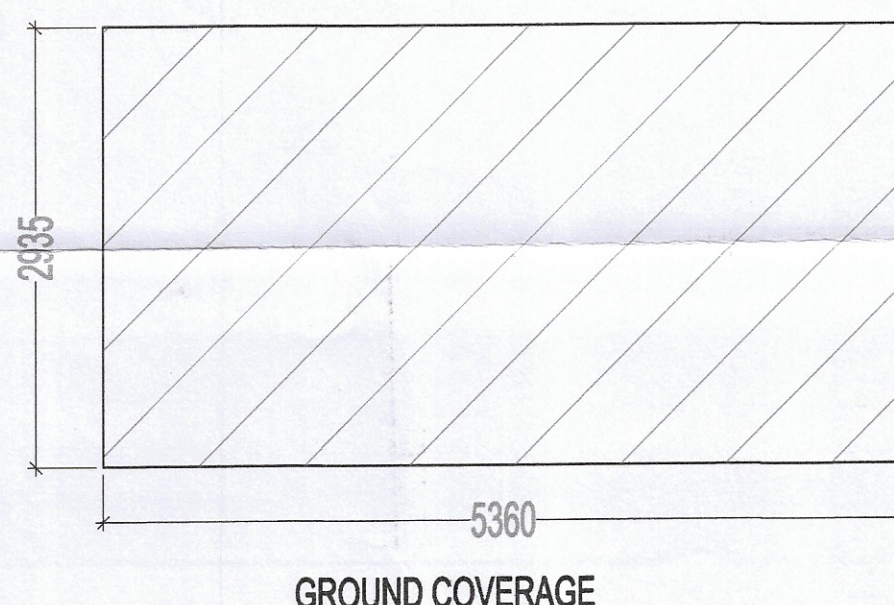
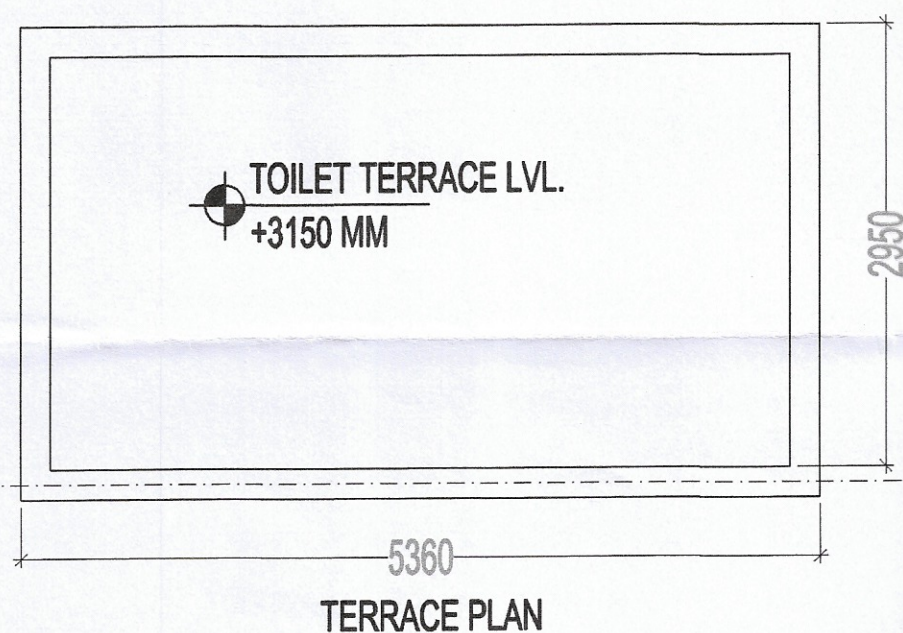
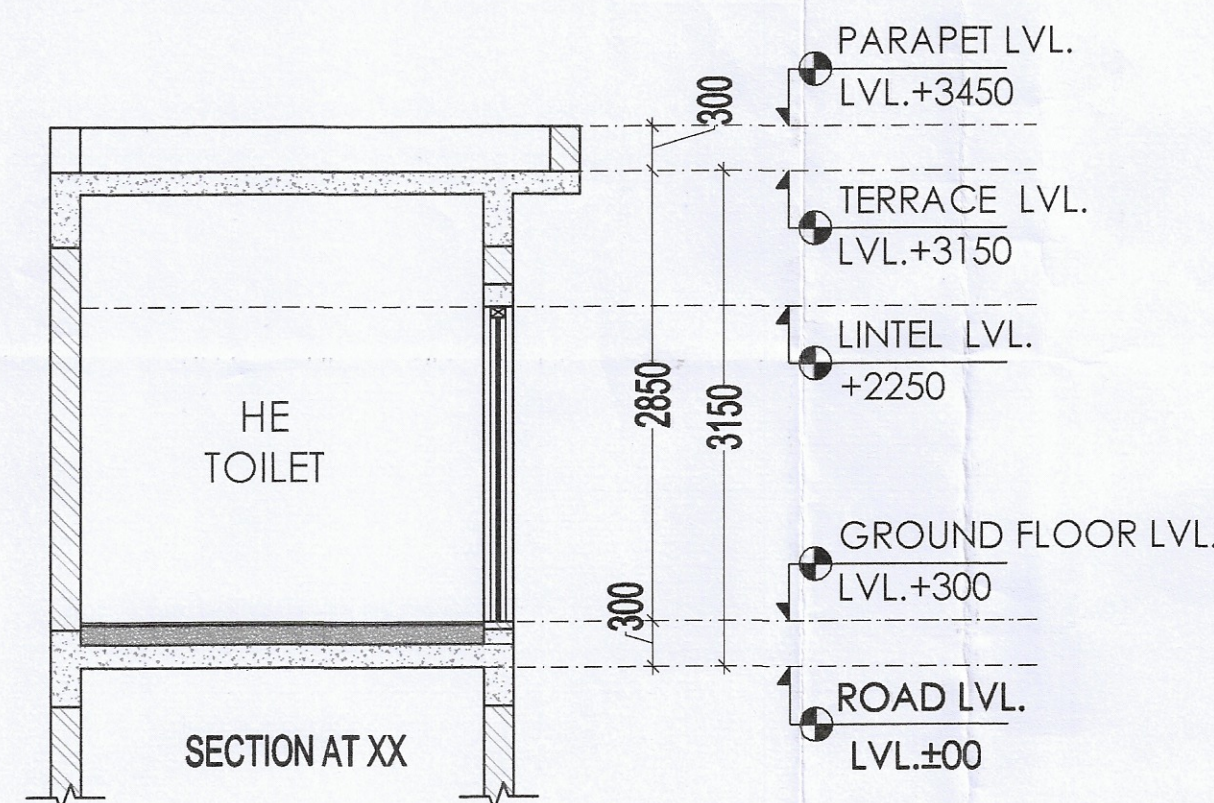


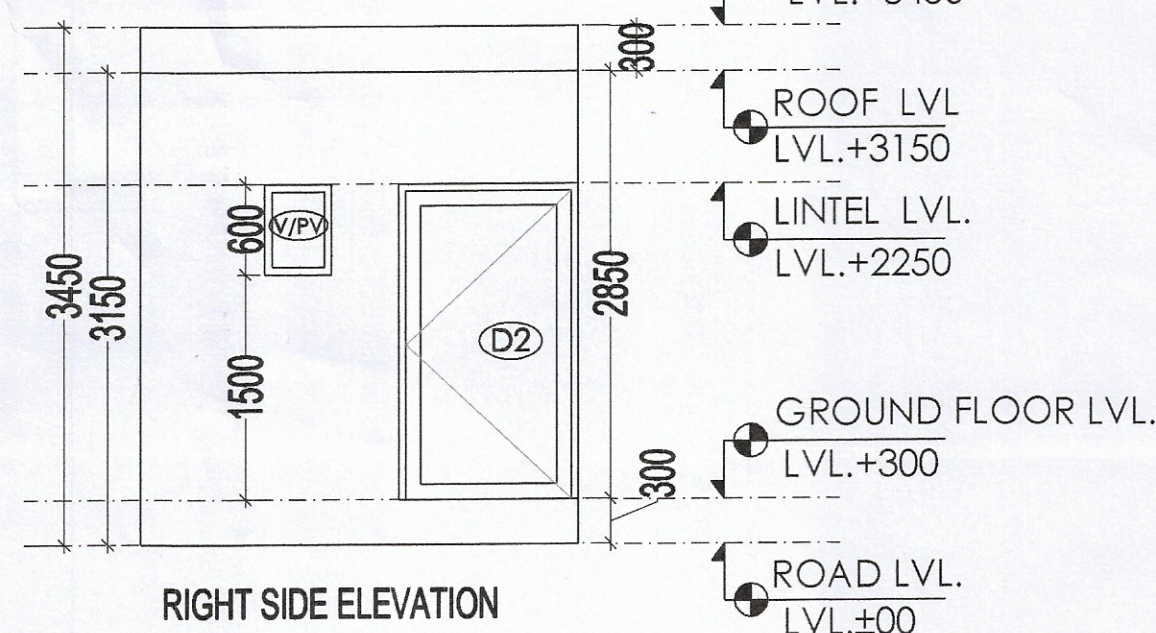

TOILET (AREA DETAIL)						
S.NO.	FLOORS	WIDTH	X	LENGTH	=	AREA SQM
1	GRPOUND FLOOR AREA	3.165	X	5.360	=	16.964 SQM
TOILET (TOTAL AREA)						16.964 SQM

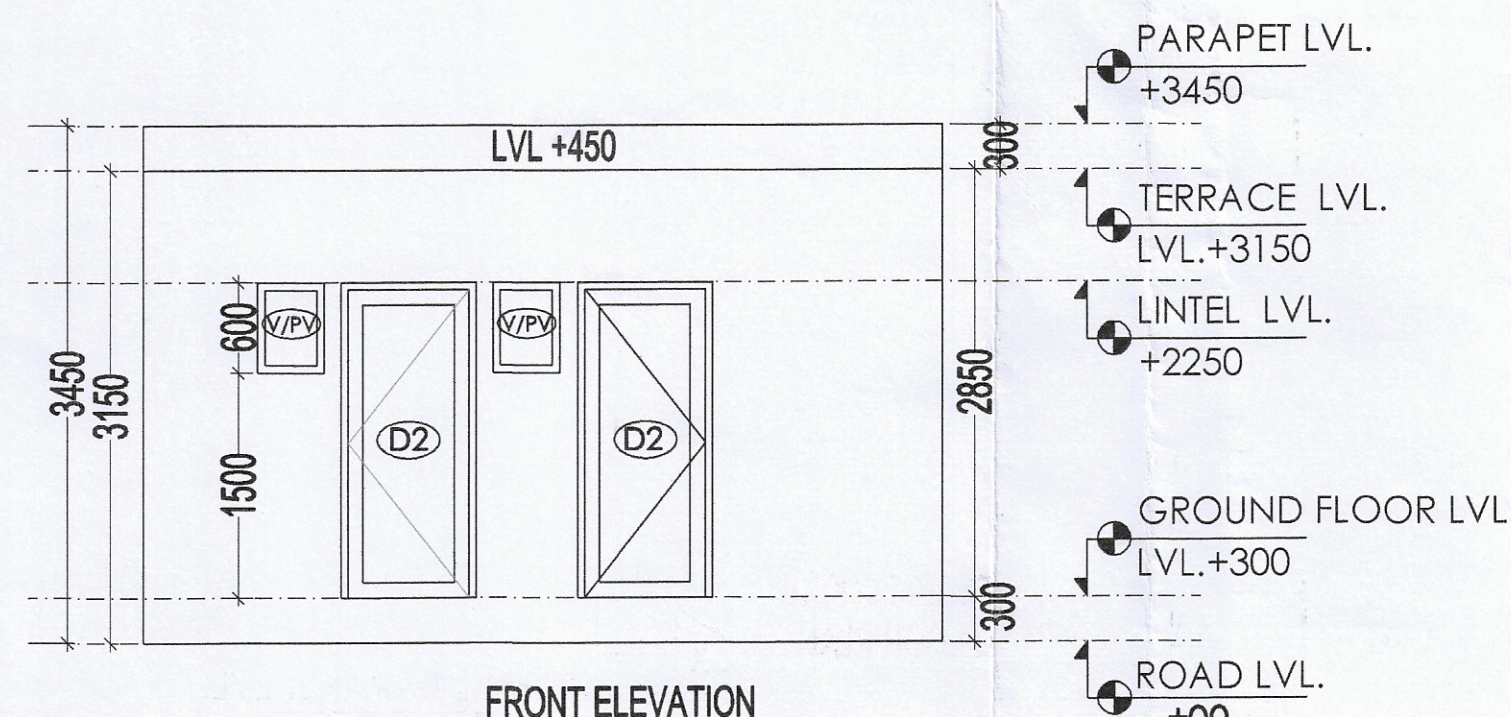

SCHEDULE OF JOINERY

SL NO	TYPE	SIZE	CILL	TOP
01	D1	1200 X 2100	00	2100
02	D2	1200 X 2100	00	2100
03	D3	600 X 2100	00	2100
04	V/PV	450 X 600	1500	2100

STD. BUILDING PLAN FOR COMMERCIAL SITE MAESURING 0.432 ACRES IN AFFORDABLE PLOTTED COLONY UNDER DEEN DAYAL JANAWAS YOJNA -2016 OVER AN AREA MAESURING 10.9 ACRES IN THE REVENUE ESTATE OF VILLAGE JANAULA, SECTOR 1, PATAUDI, DISTT. G U R U G R A M .

OWNER:-

SUNSAT EDUCATIONAL
ACADEMY PVT.LTD.

VIKAS AHLAWAT ARCHITECTS

ARCHITECTURE , INTERIORS , PLANNING

Unit No.303, Ninex Time Center, Suncity, Sector.-54, Golf Course Road, Gurgaon
O : 0124-4284293 M:- 0-9899158486 Mail :- ar.vikas.ahlawat@gmail.com

OWNERS SIGNATURE:-

ARCHITECT SIGNATURE:-

For Sunsat Educational Academy Pvt. Ltd.
Director/Auth. Signatory

Ar. VIKAS AHLAWAT
CA/2013/59929

DRAWING TITLE: **TOILET BLOCK**

GROUND FLOOR PLAN, ROOF
PLAN, ELEVATION & SECTION

DATE:- DEC-2021

NORTH

SHEET NO.

SCALE:- 1:80(A1)

07

DRG. NO:- DGTCP 8755 (VII) Dated:- 21-11-22

(RAM AVTAR BASSI)
3D (HQ)

(RAKESH BANSAL)
ATP (HQ)

(HITESH SHARMA)
STP (HQ)

(P. SINGH)
CTP (HR)

(T.L. SATYAPRAKASH, IAS)
DG, TCP (HR)