

1. BUILDING WILL BE DESIGNED (STRUCTURES)
AS PER RELEVANT IS CODES FOR EARTH QUAKE
RESISTANCE.

PROPOSED BUILDING PLAN OF RESIDENTIAL COLONY UNDER NEW INTEGRATED LICENSING POLICY(NILP) DATED 11.05.2022 ON LAND MEASURING 116.29625 ACRES (LICENCE NO. 219 OF 2023 DATED 25-10-23), (AN AREA MEASURING 103.05625 ACRES MIGRATION FROM LICENCE NO. 27 OF 2012 DATED 02.04.2012 AND 13.24 ACRES AS FRESH AS FRESH APPLIED AREA) IN SECTOR -76 & 77, GURUGRAM MANESAR URBAN COMPLEX BEING DEVELOPED BY OLF LTD. IN COLLABORATION WITH LAND OWNERS AND IT S ASSOCIATE COMPANIES

R|S|N|S
ARCHITECTS

RSMS ARCHITECTS PVT. LTD.
69, Nora Niwas Bhawani Kunj
(Behind D2), Vasant Kunj,
New Delhi-110070.
Tel.: 011-26898616, 26898617
www.rsms-arch.com


[illegible]

RECEIVED WITH THIS OFFICE
 MAY 10 1967
 DATED : 05/03/67
 SUPERINTENDING ENGINEER (HQ)
 for Chief Engineer-I
 HSVP, Pondicherry
 DD(MO)
 MEMBER
 BPAC


ARCHITECT'S SEAL & SIGNATURE	OWNER'S SEAL & SIGNATURE
---------------------------------	-----------------------------

For DLF Limited
skanted
Authorised Signatory

JAN. - 2024	Scale : 1:100	Drawing No. -
Drawing Title: - <u>GROUND ISLT, PART OF COMMUNITY & TYPICAL ISLT TO 40TH FLOOR</u> <u>17TH, 26TH & 35 TH REFUGE FLOOR PLAN</u> <u>(TOWER - F)</u>		

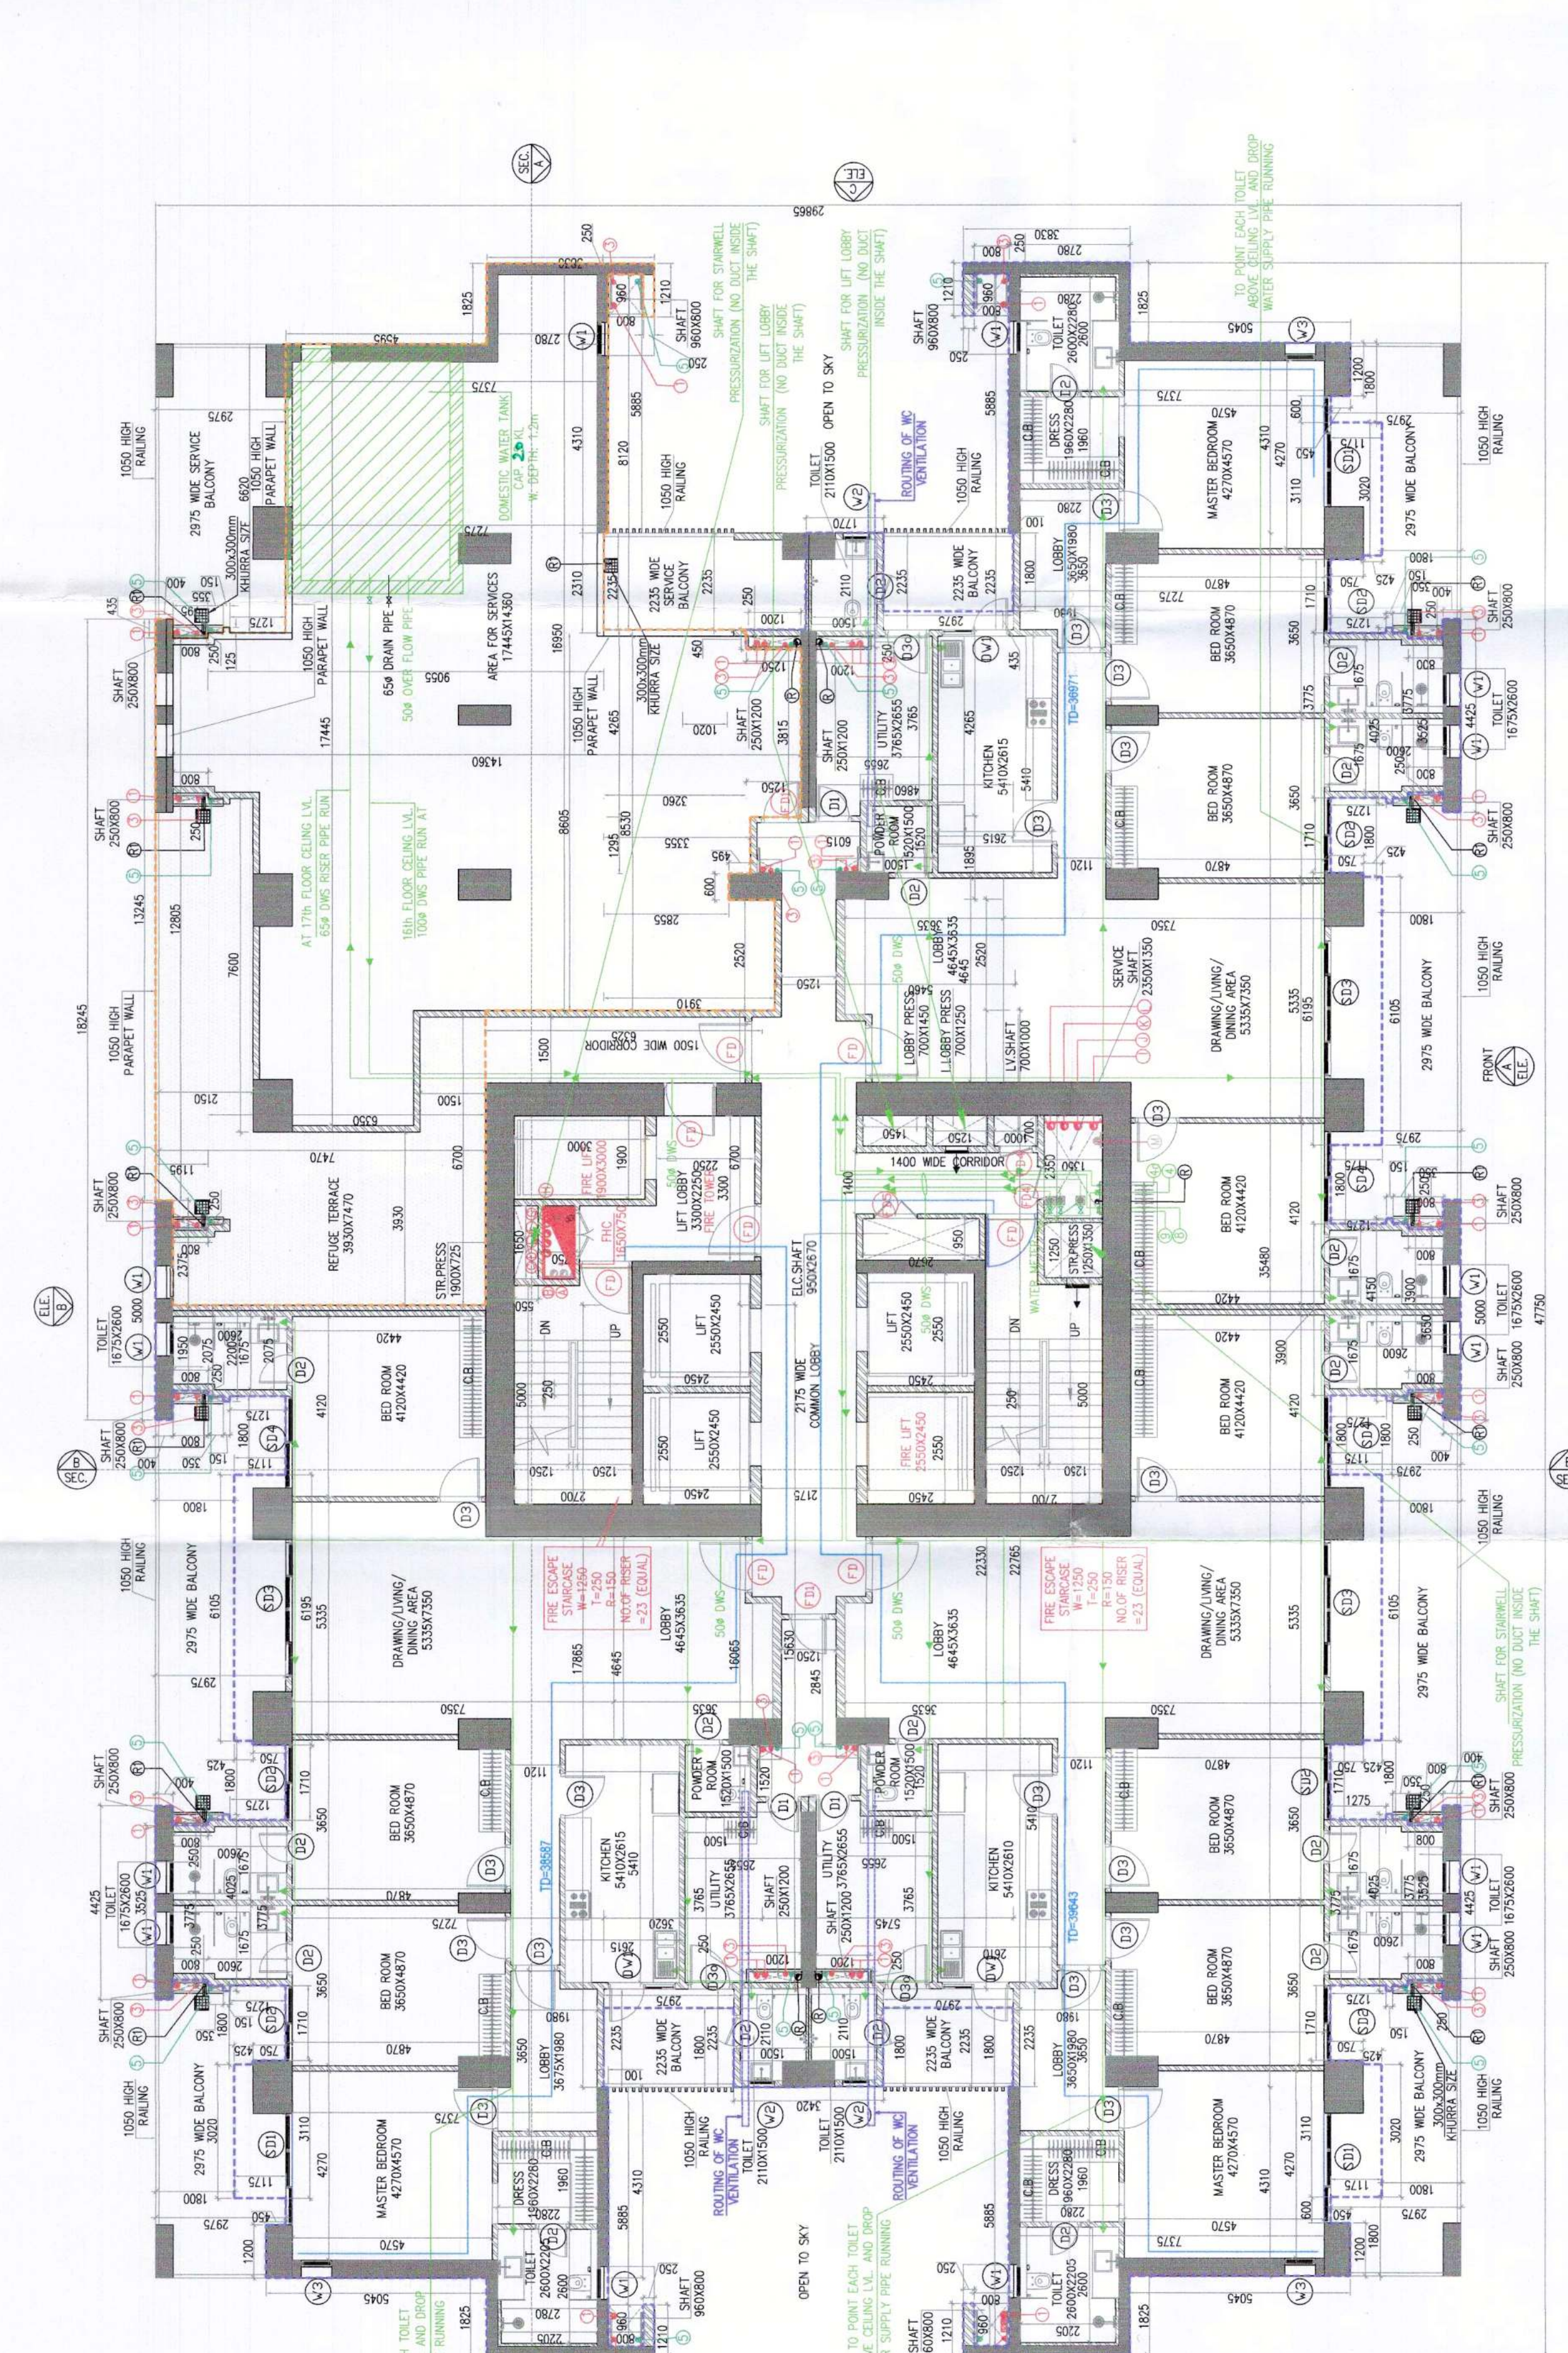

DOCK AND WINDOW SCHEDULE				
SL. NO.	WINTER	WINTER	WINTER	WINTER
	1	2	3	4
1	10	10	10	10
2	10	10	10	10
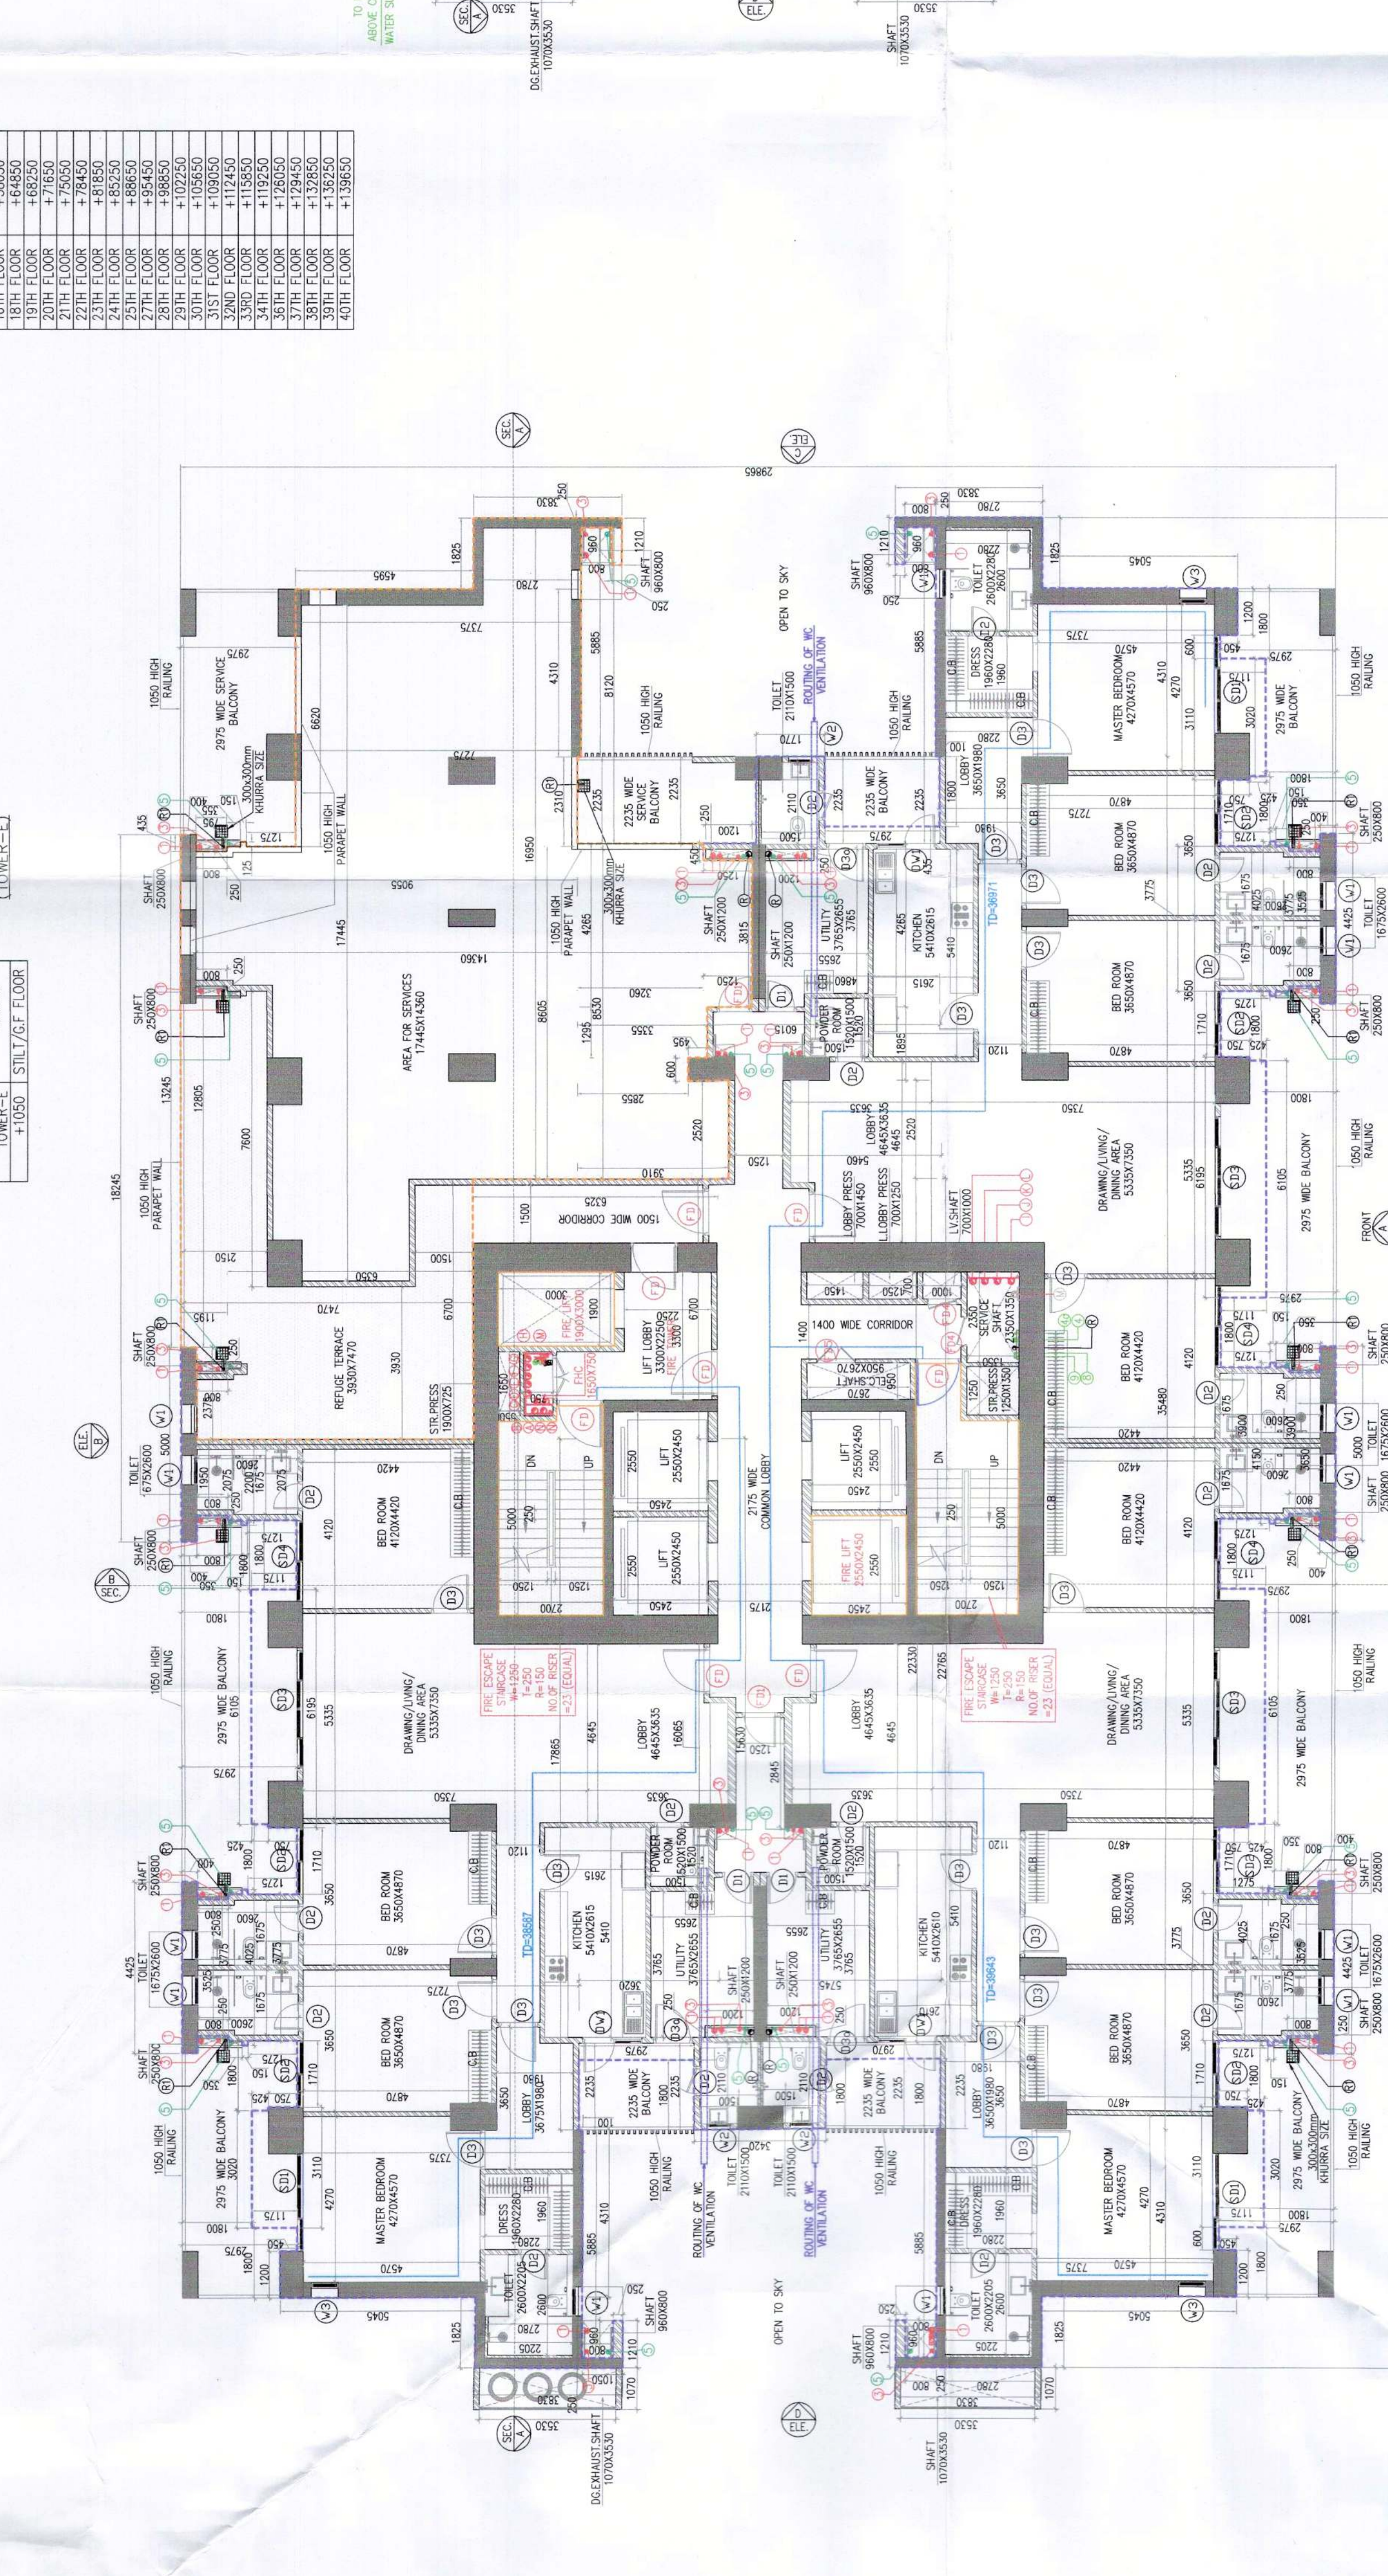[illegible]

REFUGEE AREA CALCULATION: 2014 & 2015 REFUGEE FLOOR									
GROUP A	GROUP B	GROUP C	GROUP D	GROUP E	GROUP F	GROUP G	GROUP H	GROUP I	GROUP J
1011	1012	1013	1014	1015	1016	1017	1018	1019	1020
1021	1022	1023	1024	1025	1026	1027	1028	1029	1030
1031	1032	1033	1034	1035	1036	1037	1038	1039	1040
1371	1372	1373	1374	1375	1376	1377	1378	1379	1380

