

Note :-

1. BUILDING WILL BE DESIGNED (STRUCTURES)
AS PER RELEVANT IS CODES FOR EARTH QUAKE
RESISTANCE.

PROJECT

PROPOSED BUILDING PLAN OF RESIDENTIAL
COLONY UNDER NEW INTEGRATED LICENSING
POLICY (NILP) DATED 11.05.2022 ON LAND MEASURING
116.28625 ACRES (LICENCE NO. 219 OF 2023 DATED
25-10-23) (AN AREA MEASURING 103.0625 ACRES
MIGRATION FROM LICENCE NO. 27 OF 2012 DATED
02-04-2012 AND 13.24 ACRES AS FRESH AS FRESH
APPLIED AREA IN SECTOR-76 & 77, GURUGRAM
MANESAR URBAN COMPLEX BEING DEVELOPED BY
DLF LTD. IN COLLABORATION WITH LAND OWNERS
AND IT'S ASSOCIATE COMPANIES

ARCHITECTS

RISIMIS
ARCHITECTS

RSMS ARCHITECTS PVT. LTD.
69 Nara Niwas Bhawanij Kunj
(Behind D2), Vasant Kunj,
New Delhi-110070.
Tel:-011-26898616,26898617
WWW.RSMS-arch.com

Checked and found ok for Public Health
(Internal) Serviced subject to comments in
in forwarding sheet No. 19175. Dated 05/03/24

TO BE SEEN BY THE OFFICE
DATED 05/03/24
SUPERVISING ENGINEER (H)
HSP/Patigatula
Member
BPPC

OWNER'S SEAL
& SIGNATURE
For DLF Limited
Authorized Employee

ARCHITECT'S SEAL
& SIGNATURE

JAN - 2024




Scale : 1:100

Drawing No:-

TA-04

GROUND/STILTPART OF COMMUNITY &
TYPICAL FLOOR 1ST TO 25TH FLOOR
27TH BEIGE FLOOR PLAN
(TOWER-B&C)

PHASE-VI

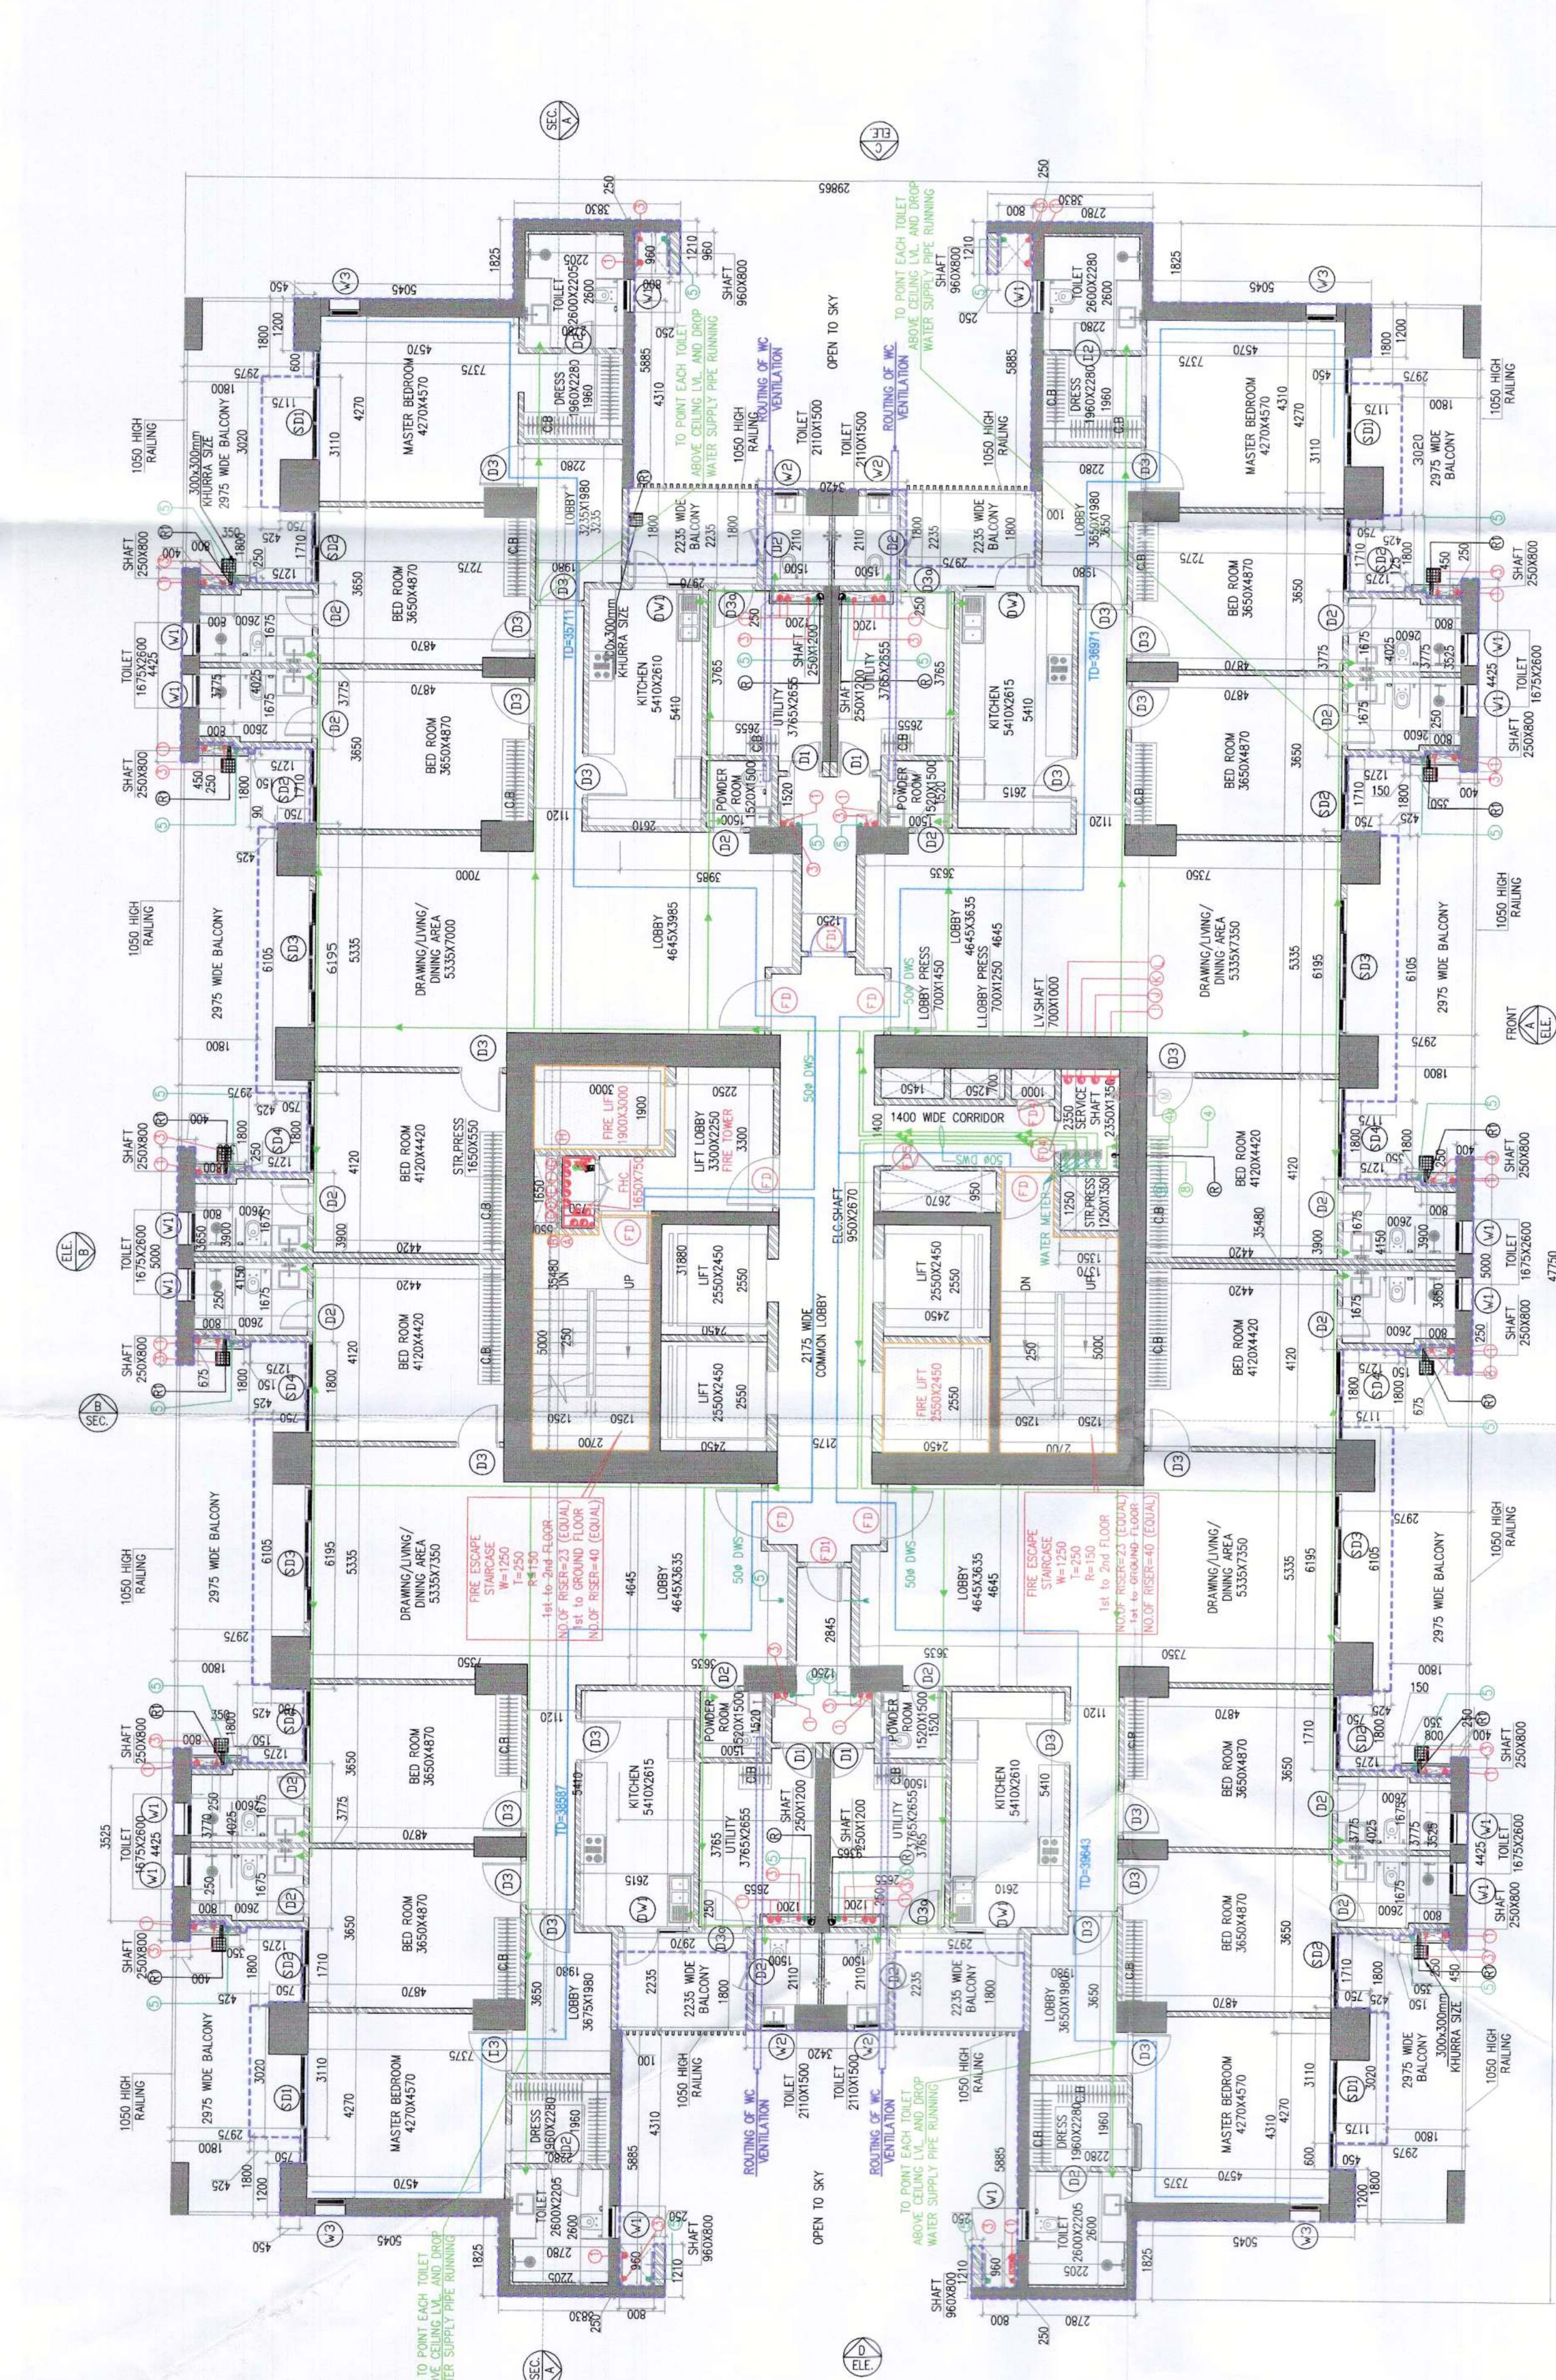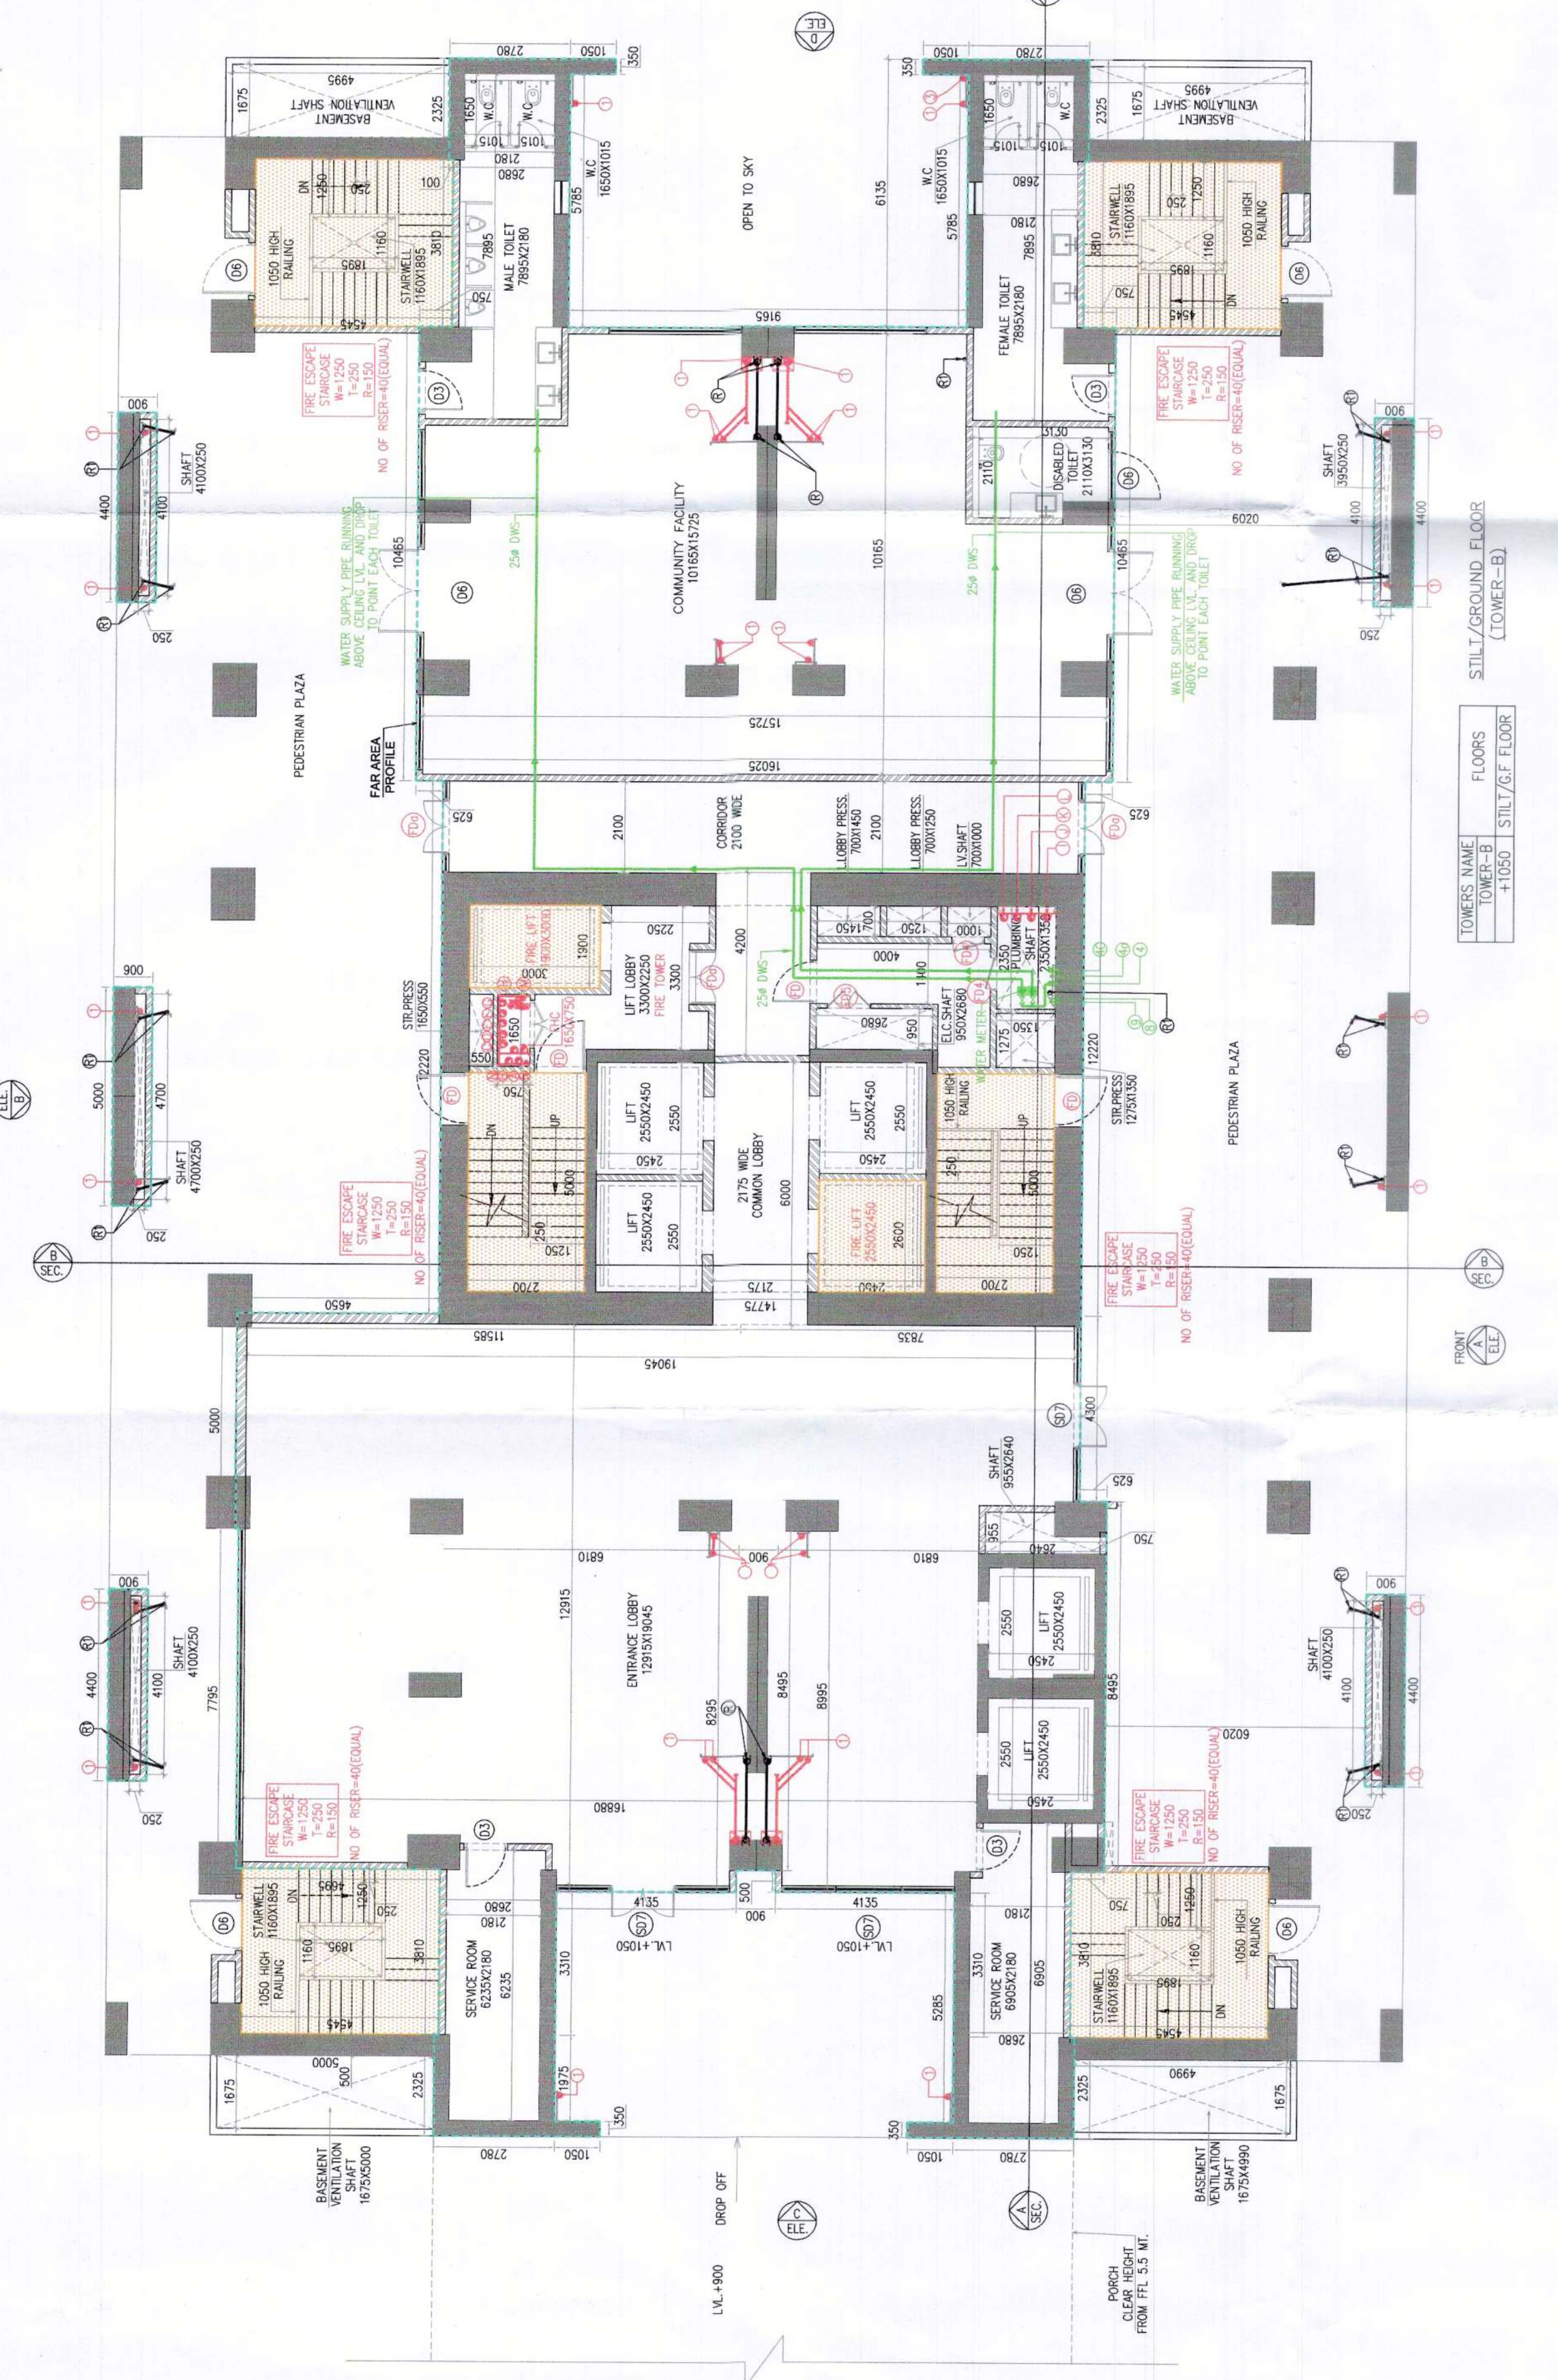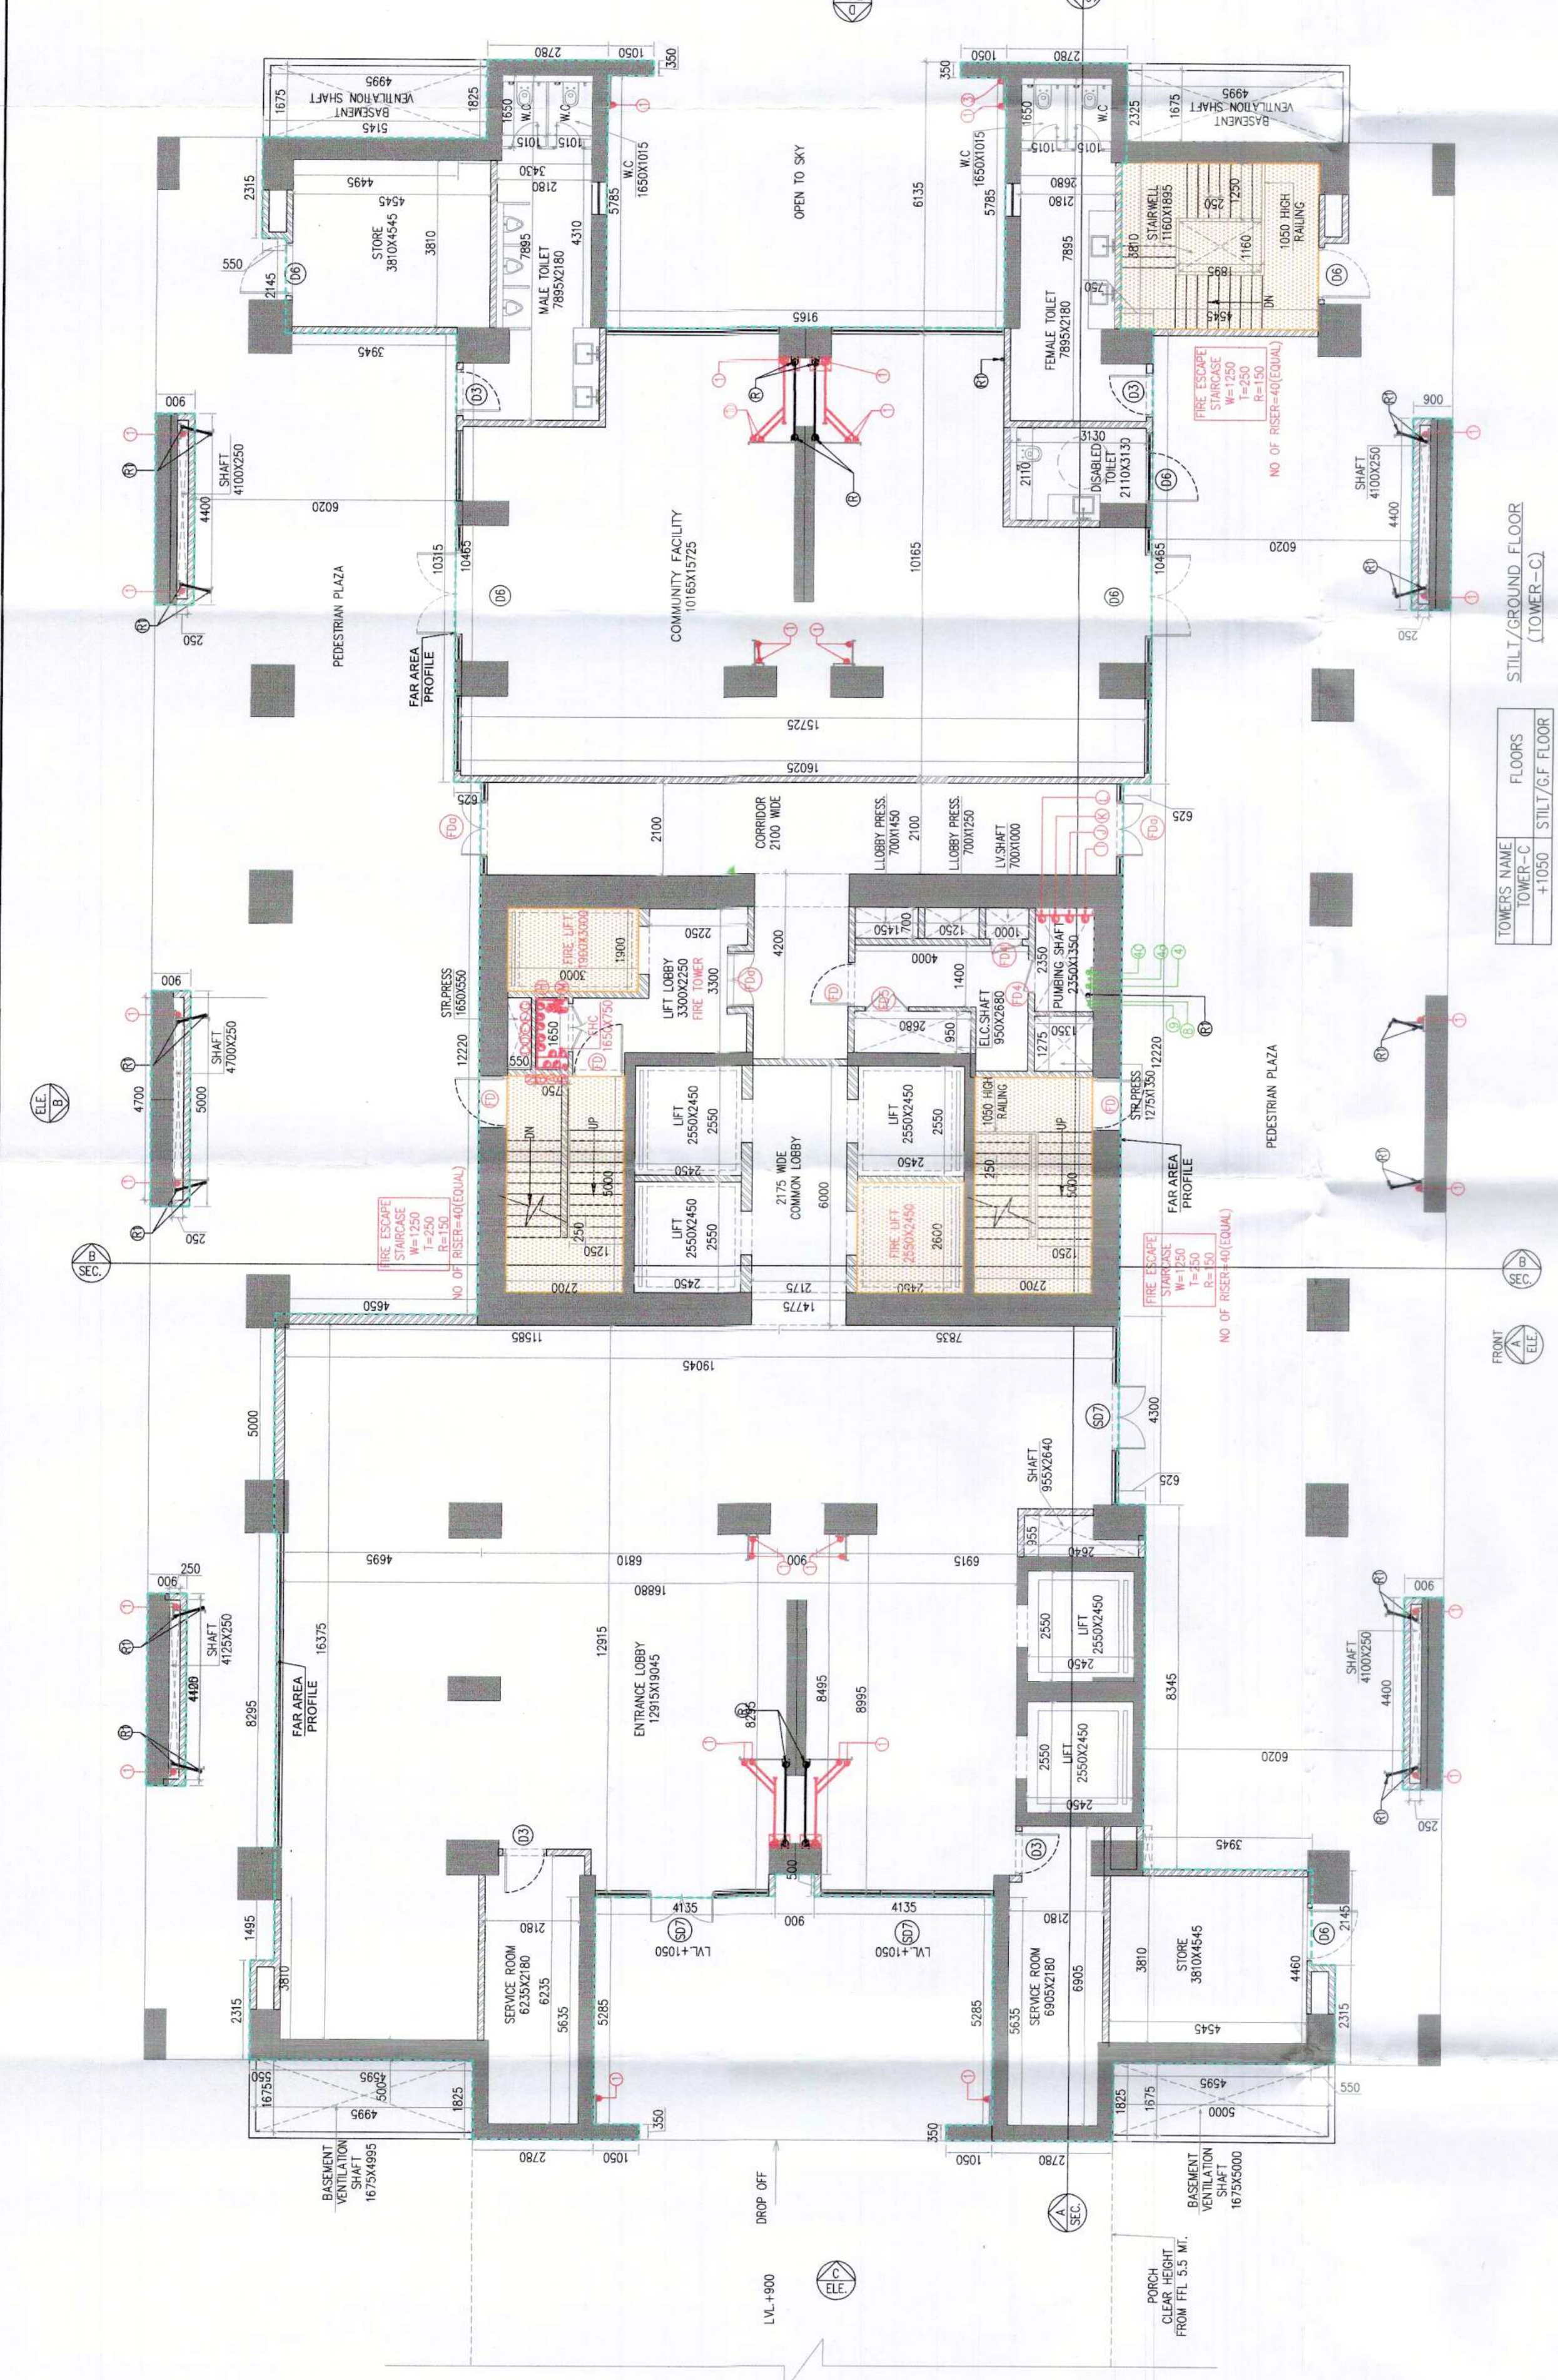

17TH FLOOR PLAN (TOWER-B&C)
NO. OF UNIT = 3

TYPICAL FLOOR PLAN (TOWER-B&C)
(1ST TO 16TH, 18TH TO 25TH, AND 27TH
NO. OF UNIT = 4227 = 145

FLOOR		TOTAL AREA		TOTAL AREA	
NO.	AREA	NO.	AREA	NO.	AREA
1	1000.00	1	1000.00	1	1000.00
2	1000.00	2	1000.00	2	1000.00
3	1000.00	3	1000.00	3	1000.00
