

1. BUILDING WILL BE DESIGNED (STRUCTURES) AS PER RELEVANT IS CODES FOR EARTH QUAKE RESISTANCE.

PROPOSED BUILDING PLAN OF RESIDENTIAL COLONY UNDER NEW INTEGRATED LICENSING POLICY (NILP) DATED 11.03.2022 ON LAND MEASURING 116.29625 ACRES (LICENCE NO. 219 OF 2023 DATED 25-10-23), (AN AREA MEASURING 103.06625 ACRES MIGRATION FROM LICENCE NO. 27 OF 2012 DATED 02.04.2017 AND 13.24 ACRES AS FRESH AS FRESH APPLIED AREA IN SECTOR - 76 & 77, GURUGRAM, MANESAR URBAN COMPLEX BEING DEVELOPED BY DLF LTD. IN COLLABORATION WITH LAND OWNERS AND IT'S ASSOCIATE COMPANIES

R|S|M|S
ARCHITECTS

RSMS ARCHITECTS PVT. LTD.
69, Nora Niwas Bhawani Kunj
(Behind D2), Vasant Kunj,
New Delhi-110070.
Tel.: 011-26898616, 26898617
www.rsms-arch.com

[illegible]

Checked and found ok for Public Health
(Internal) Service only subject to comments in
In forwarding letter No. 19975 DU 29/06/2024

Superintending Engineer (HQ)
Chief Engineer-1

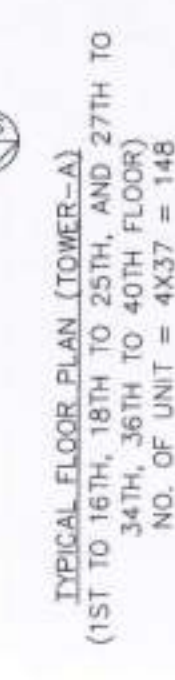
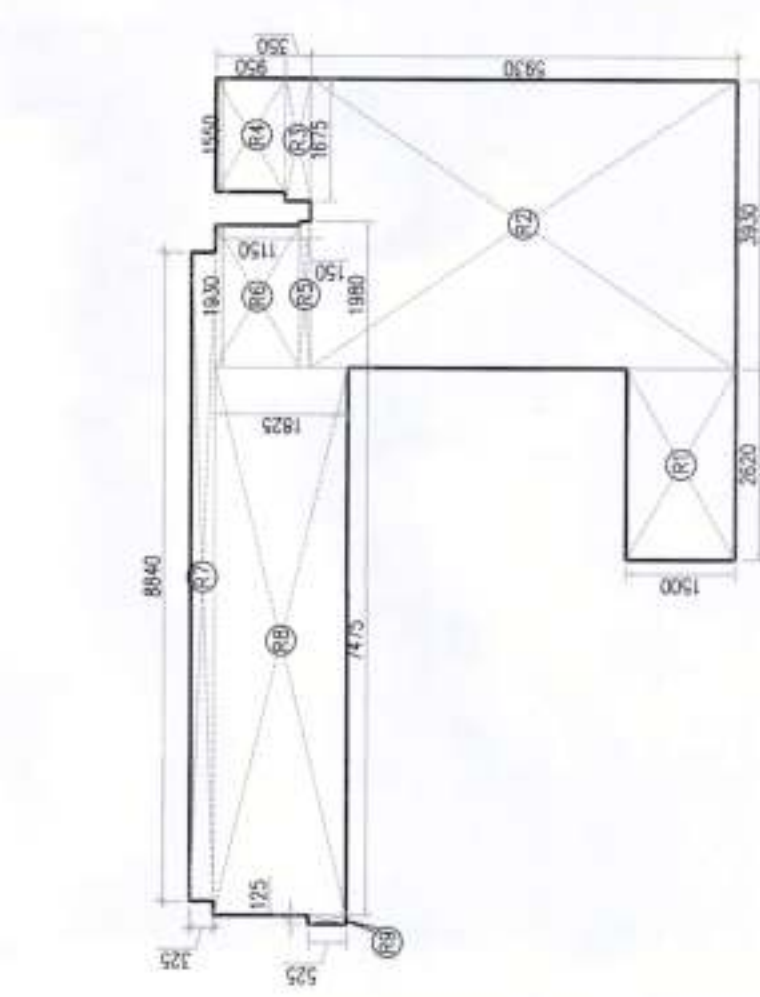
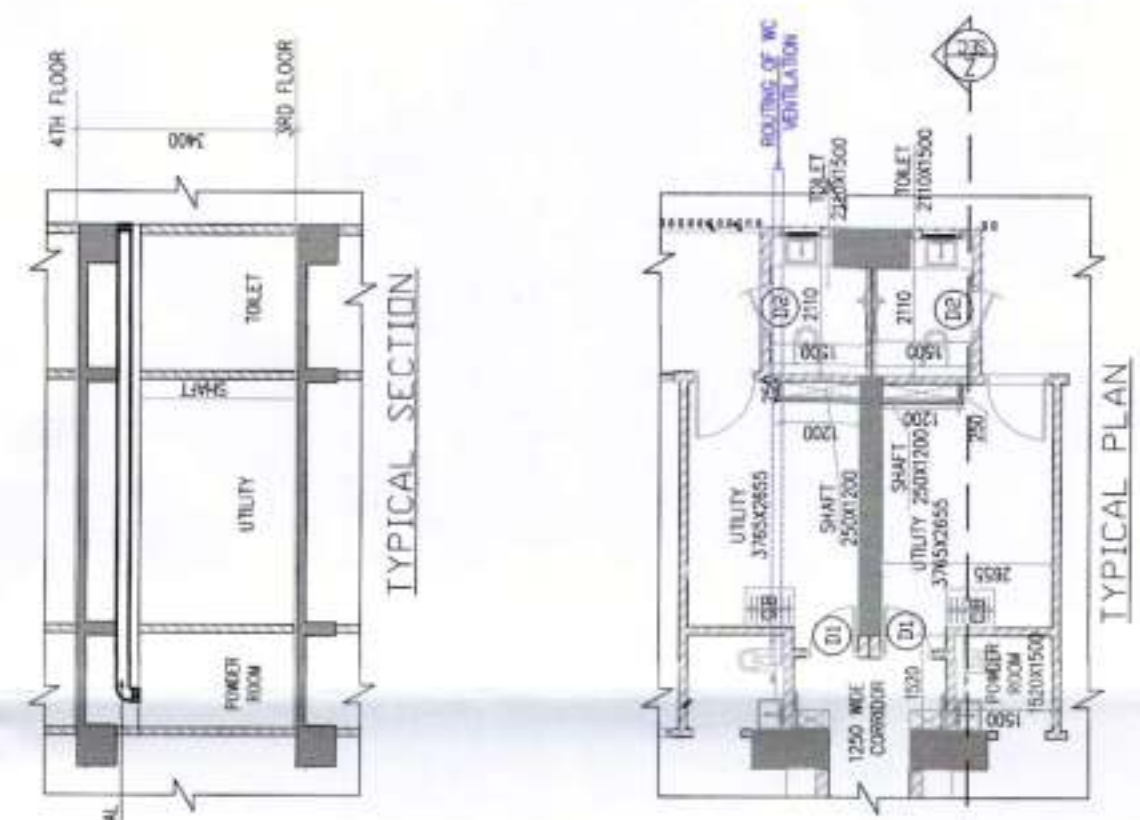
DDA (HQ)
Member

DATED: 05/03/24

ARCHITECT'S SEAL & SIGNATURE	OWNER'S SEAL & SIGNATURE
---------------------------------	-----------------------------

For QLF Limited
Marked
 Authorised Signatory

JAN. - 2024	Scale : 1:100	Drawing No. : TA-01
Drawing Title : - GROUND FLOOR PLAN OF COMMUNITY & (TYPICAL FLOOR 1ST TO 25TH FLOOR) 27TH FLOOR TO 34TH & 36TH TO 40TH FLOOR) 17TH REFUGE FLOOR PLAN TYPICAL SECTION & PLAN		

[illegible][illegible]

FLOORS	TOWERS NAME
	TOWER-A
17TH FLOOR	161450