



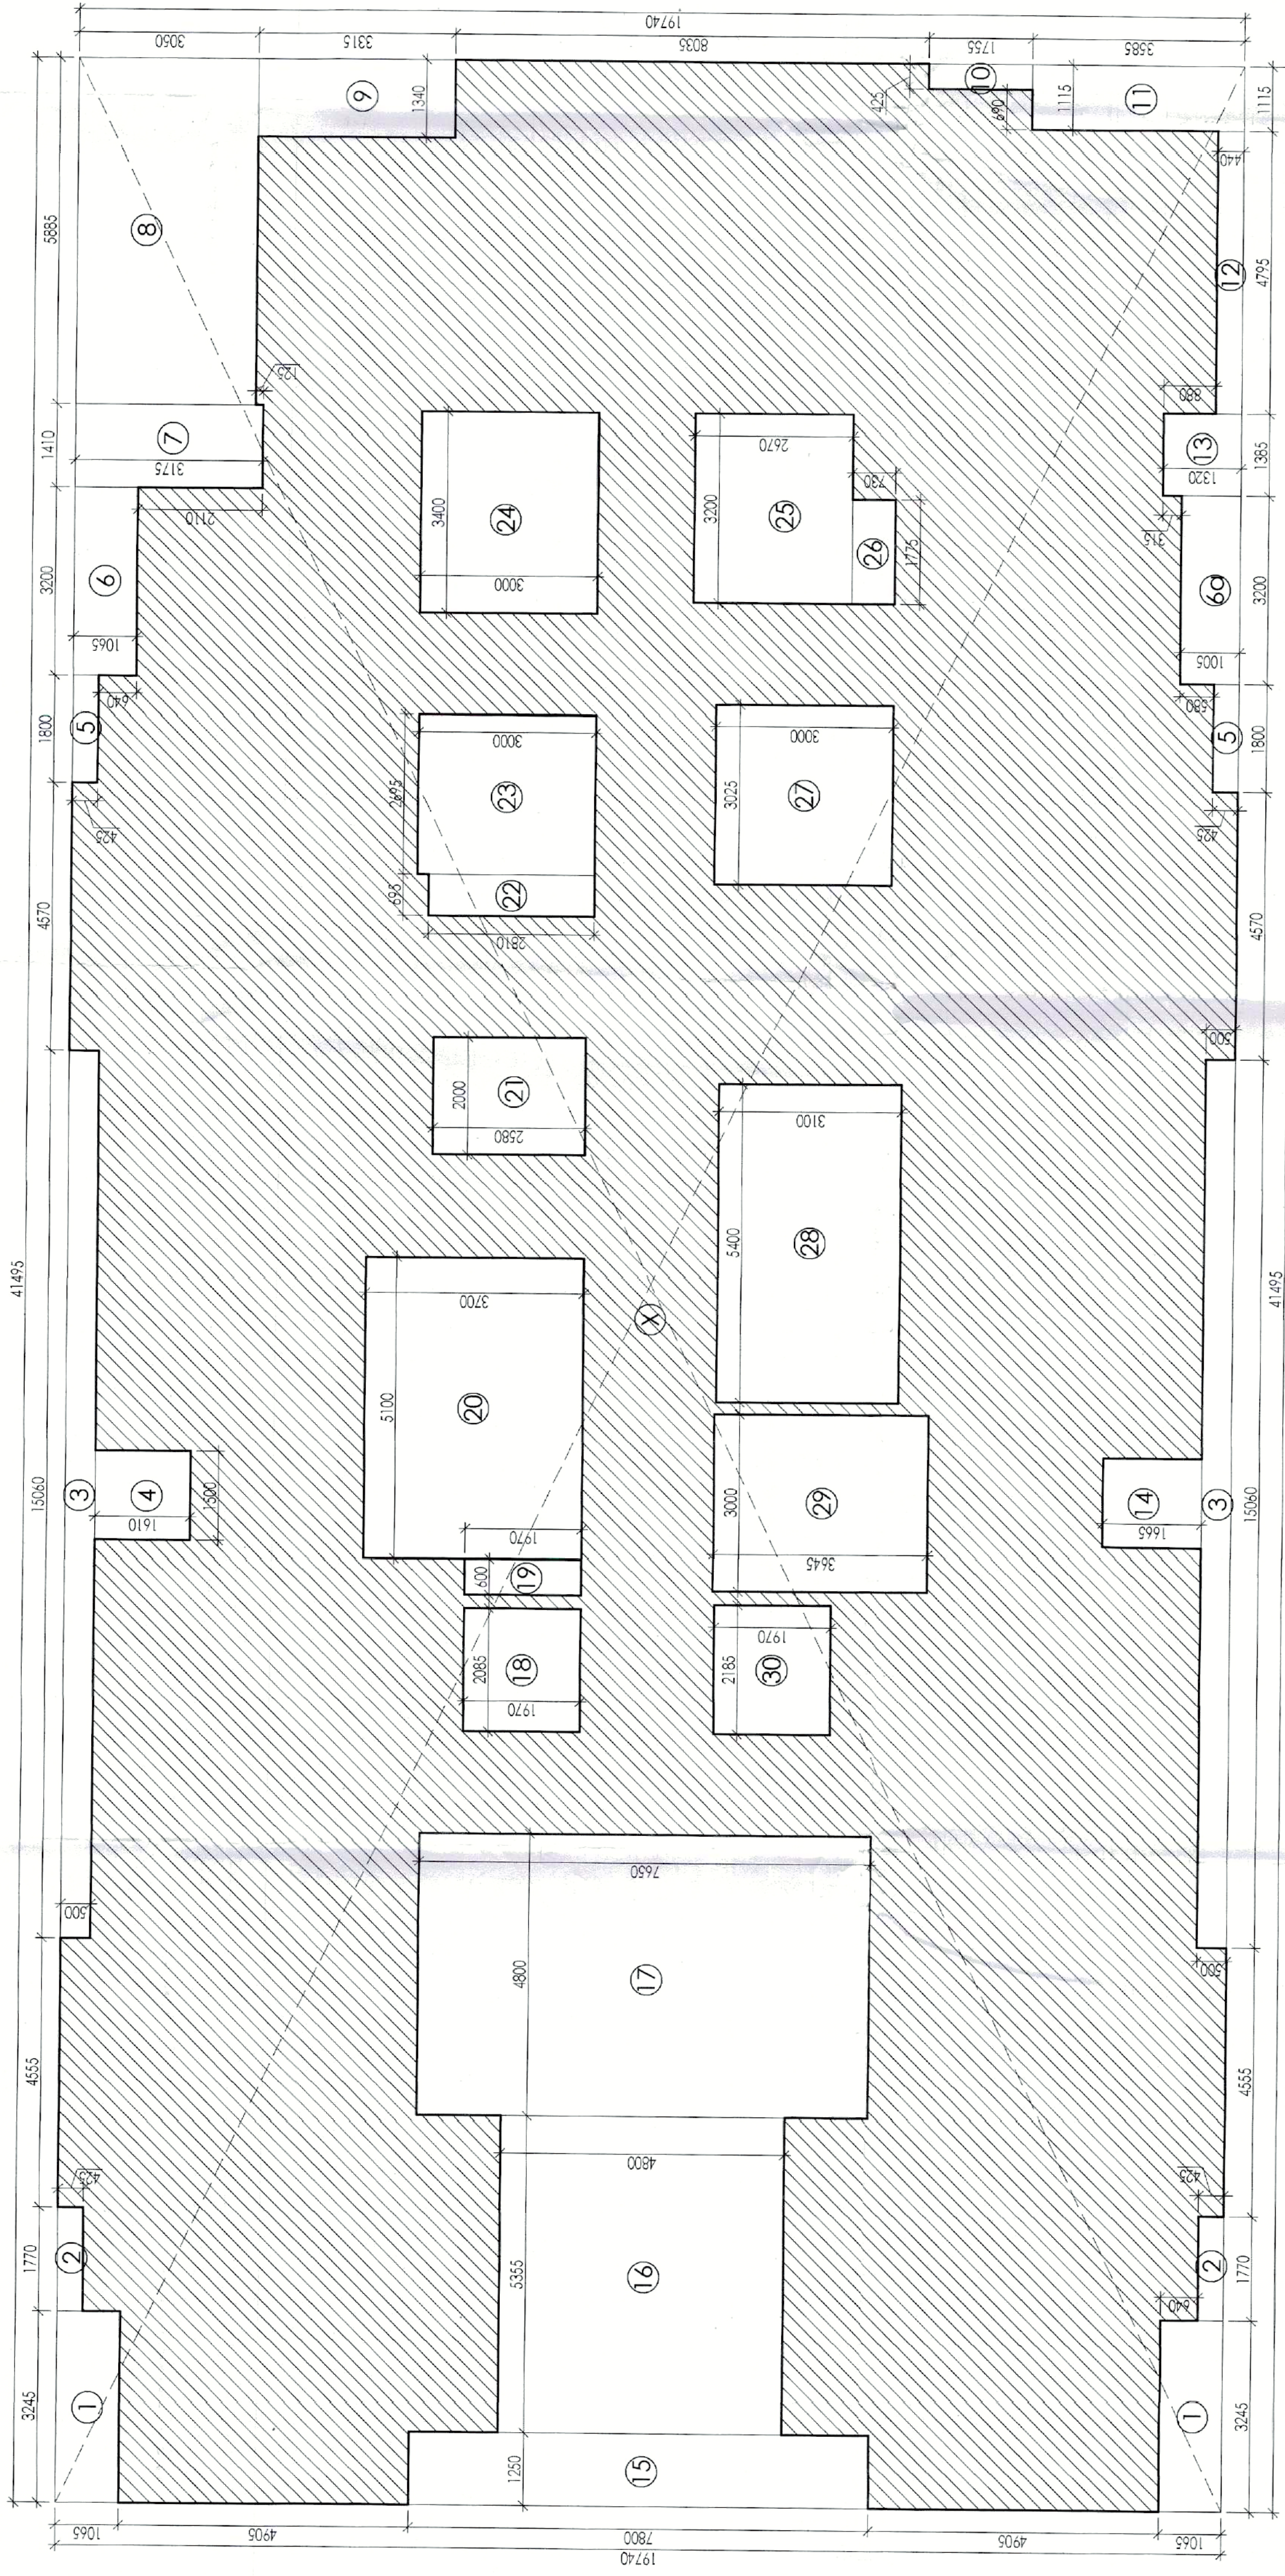

1st Floor Area Diagram

1st Floor Area Calculations					
S. No.	COEFF.	WIDTH	LENGTH	NOS.	AREA IN SQMT
X	1	41.495	19.740	1	819.111
DEDUCTIONS					
1	1	3.245	1.065	2	6.912
2	1	1.770	0.425	2	1.505
3	1	15.060	0.500	2	15.060
4	1	1.500	1.610	1	2.415
5	1	1.800	0.425	2	1.530
6	1	3.200	1.065	1	3.408
6a	1	3.200	1.005	1	3.216
7	1	1.410	3.175	1	4.477
8	1	5.885	3.050	1	17.949
9	1	1.340	3.315	1	4.442
10	1	0.425	1.755	1	0.746
11	1	1.115	3.585	1	3.997
12	1	4.795	0.440	1	2.110
13	1	1.385	1.320	1	1.828
14	1	1.500	1.665	1	2.498
15	1	1.250	7.800	1	9.750
16	1	5.355	4.800	1	25.704
17	1	4.800	7.650	1	36.720
18	1	2.085	1.970	1	4.107
19	1	0.800	1.970	1	1.582
20	1	5.100	3.700	1	18.870
21	1	2.000	2.580	1	5.160
22	1	0.895	2.810	1	1.953
23	1	2.895	3.000	1	8.685
24	1	3.400	3.000	1	10.200
25	1	3.200	2.670	1	8.544
26	1	1.775	0.730	1	1.296
27	1	3.025	3.000	1	9.075
28	1	5.400	3.100	1	16.740
29	1	3.000	3.645	1	10.935
30	1	2.185	1.970	1	4.304
TOTAL DEDUCTIONS (B)					244.718
NET FAR AREA = (X - B)					574.394

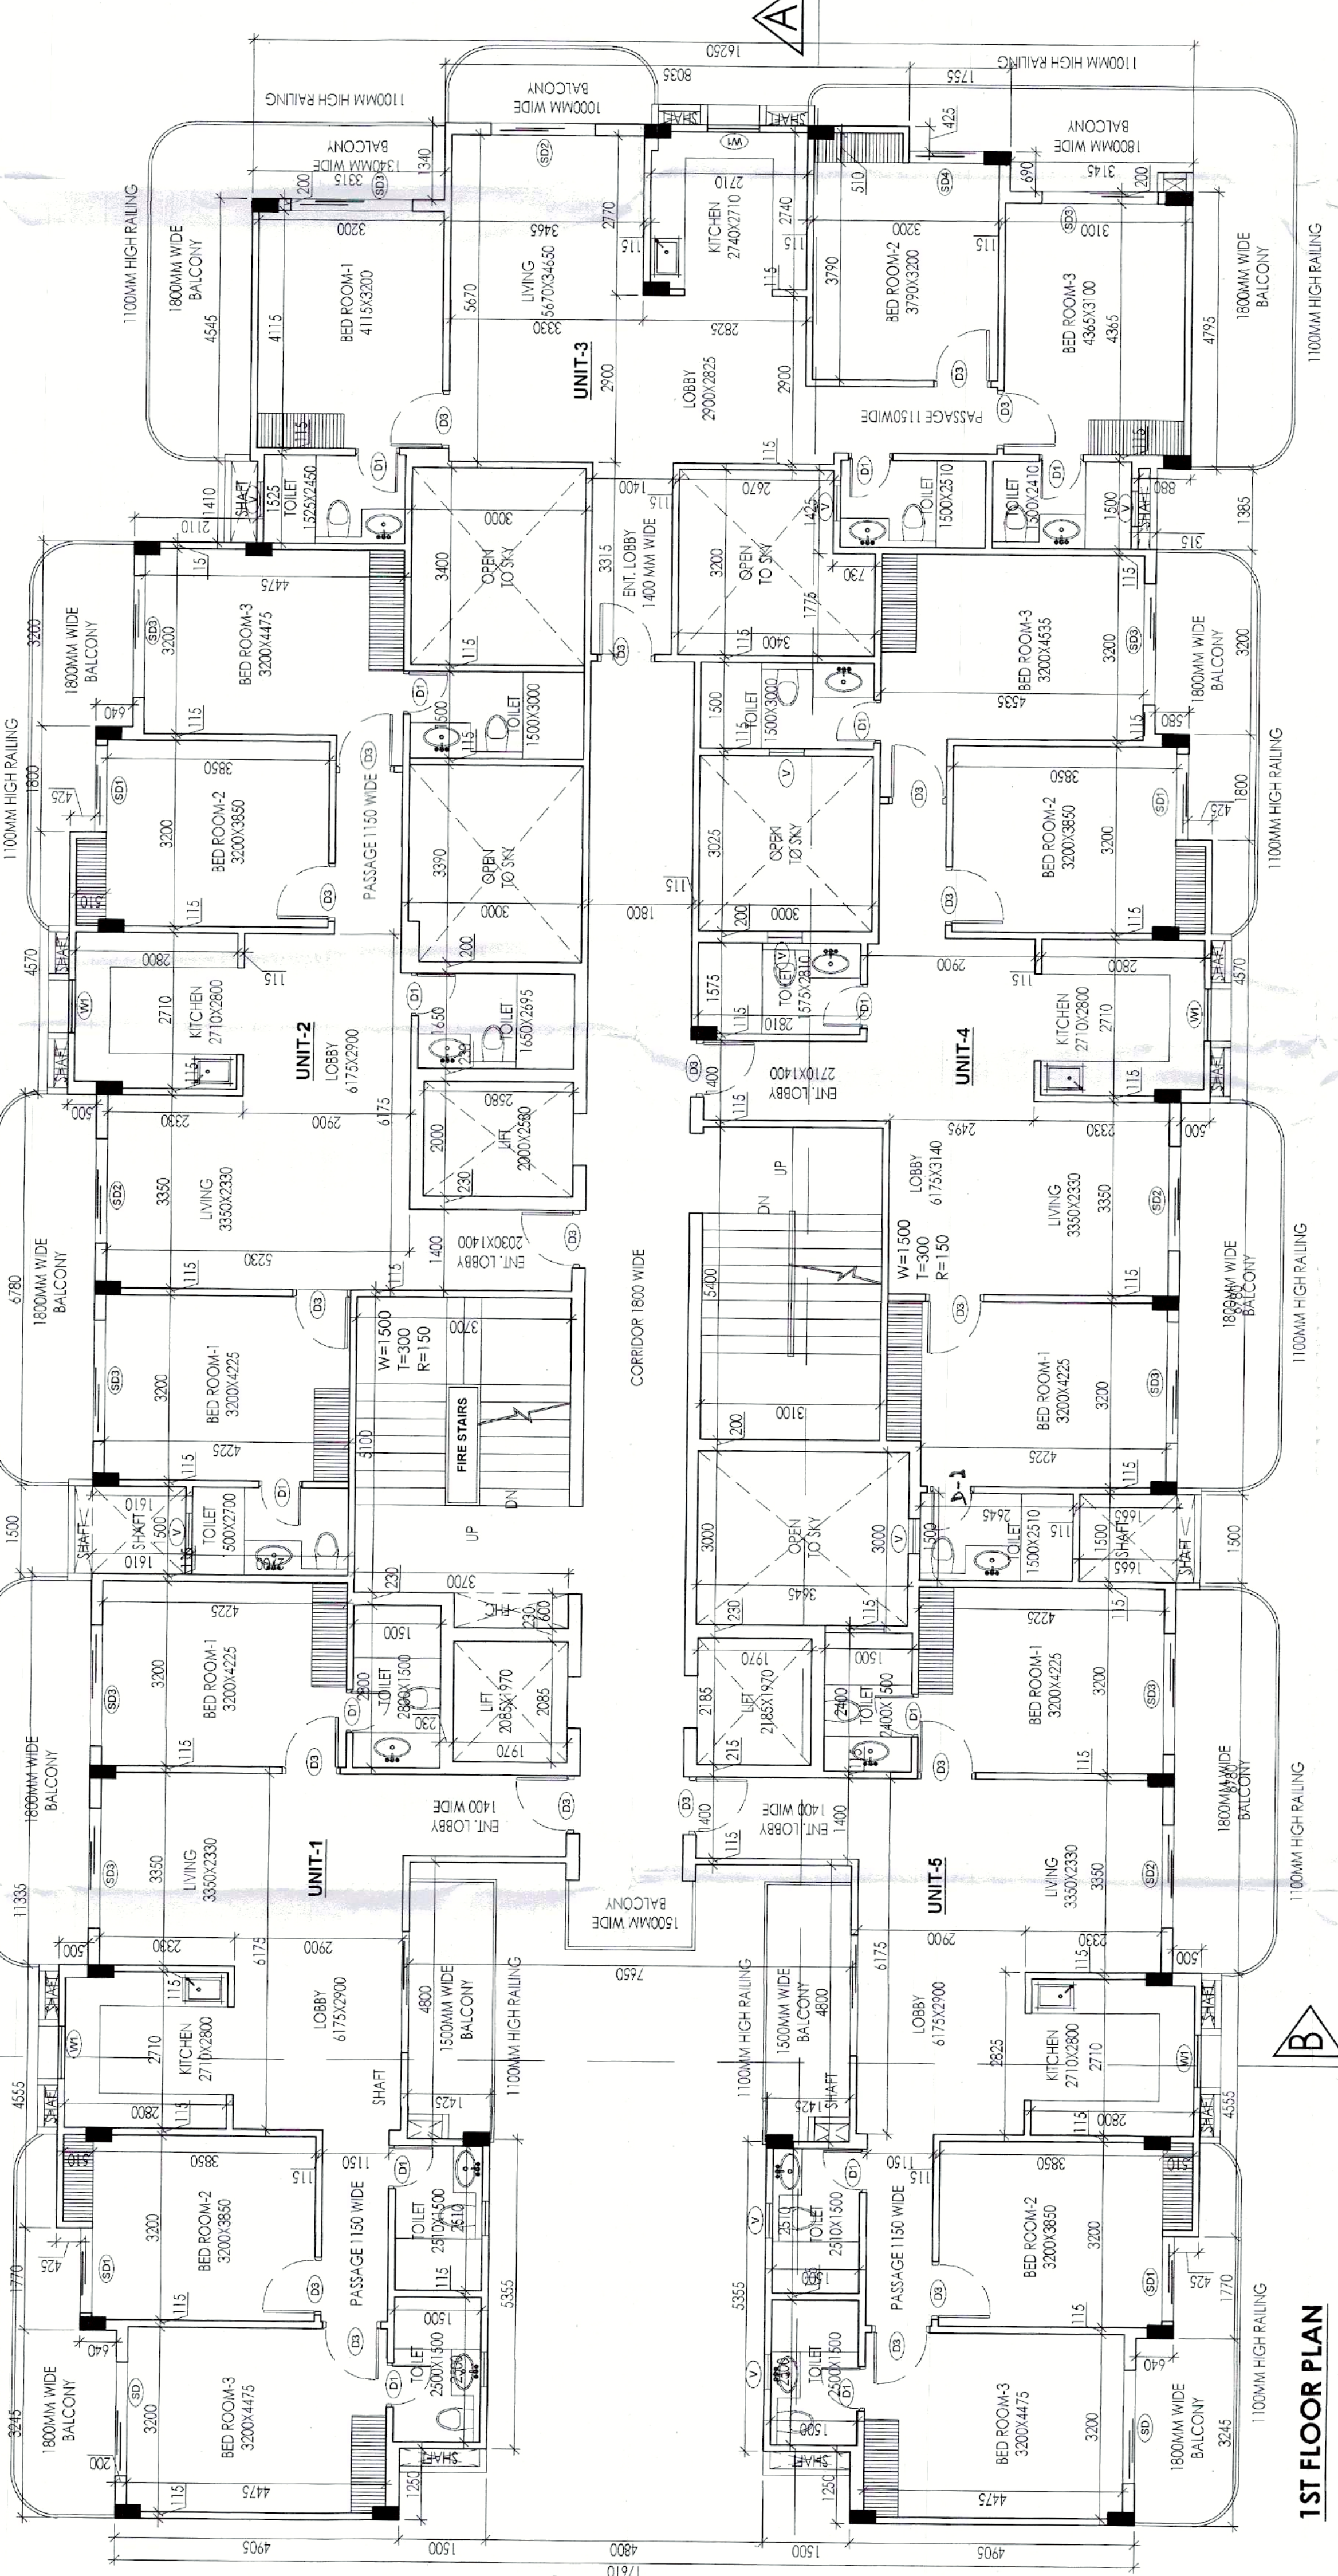

1st Floor Plan

DOOR WINDOW SCHEDULE			
SR. NO.	CODE	SIE	UNIT
01	D1	350/2400	+00
02	D2	900/2400	+00
03	D3	1000/2400	+00
04	D4	1000/2400	+00
05	D5	1000/2400	+00
06	D6	1000/2400	+00
07	D7	1000/2400	+00
08	D8	1000/2400	+00
09	D9	1000/2400	+00
10	D10	1000/2400	+00
11	D11	1000/2400	+00
12	D12	1000/2400	+00
13	D13	1000/2400	+00
14	D14	1000/2400	+00
15	D15	1000/2400	+00
16	D16	1000/2400	+00
17	D17	1000/2400	+00
18	D18	1000/2400	+00
19	D19	1000/2400	+00
20	D20	1000/2400	+00
21	D21	1000/2400	+00
22	D22	1000/2400	+00
23	D23	1000/2400	+00
24	D24	1000/2400	+00
25	D25	1000/2400	+00
26	D26	1000/2400	+00
27	D27	1000/2400	+00
28	D28	1000/2400	+00
29	D29	1000/2400	+00
30	D30	1000/2400	+00

PROPOSED BUILDING PLAN OF GROUP
HOUSING OF PLOT NO. GH-36, PHASE-I,
INDUSTRIAL MODEL TOWNSHIP,
MANESAR AREA MEASURING 4000 SQMT.
BY M/S OMPEE CONSTRUCTION
(ALLOTTEE), VIRENDER HOODA

ARCHITECT'S SEAL
& SIGNATURE
OWNER/AUTH.
SIGN.
M/S OMPEE CONSTRUCTION
Authorized Signatory

Scale : 1 : 100
Drawing No:-
1st Floor Plan
& Area Details
04