



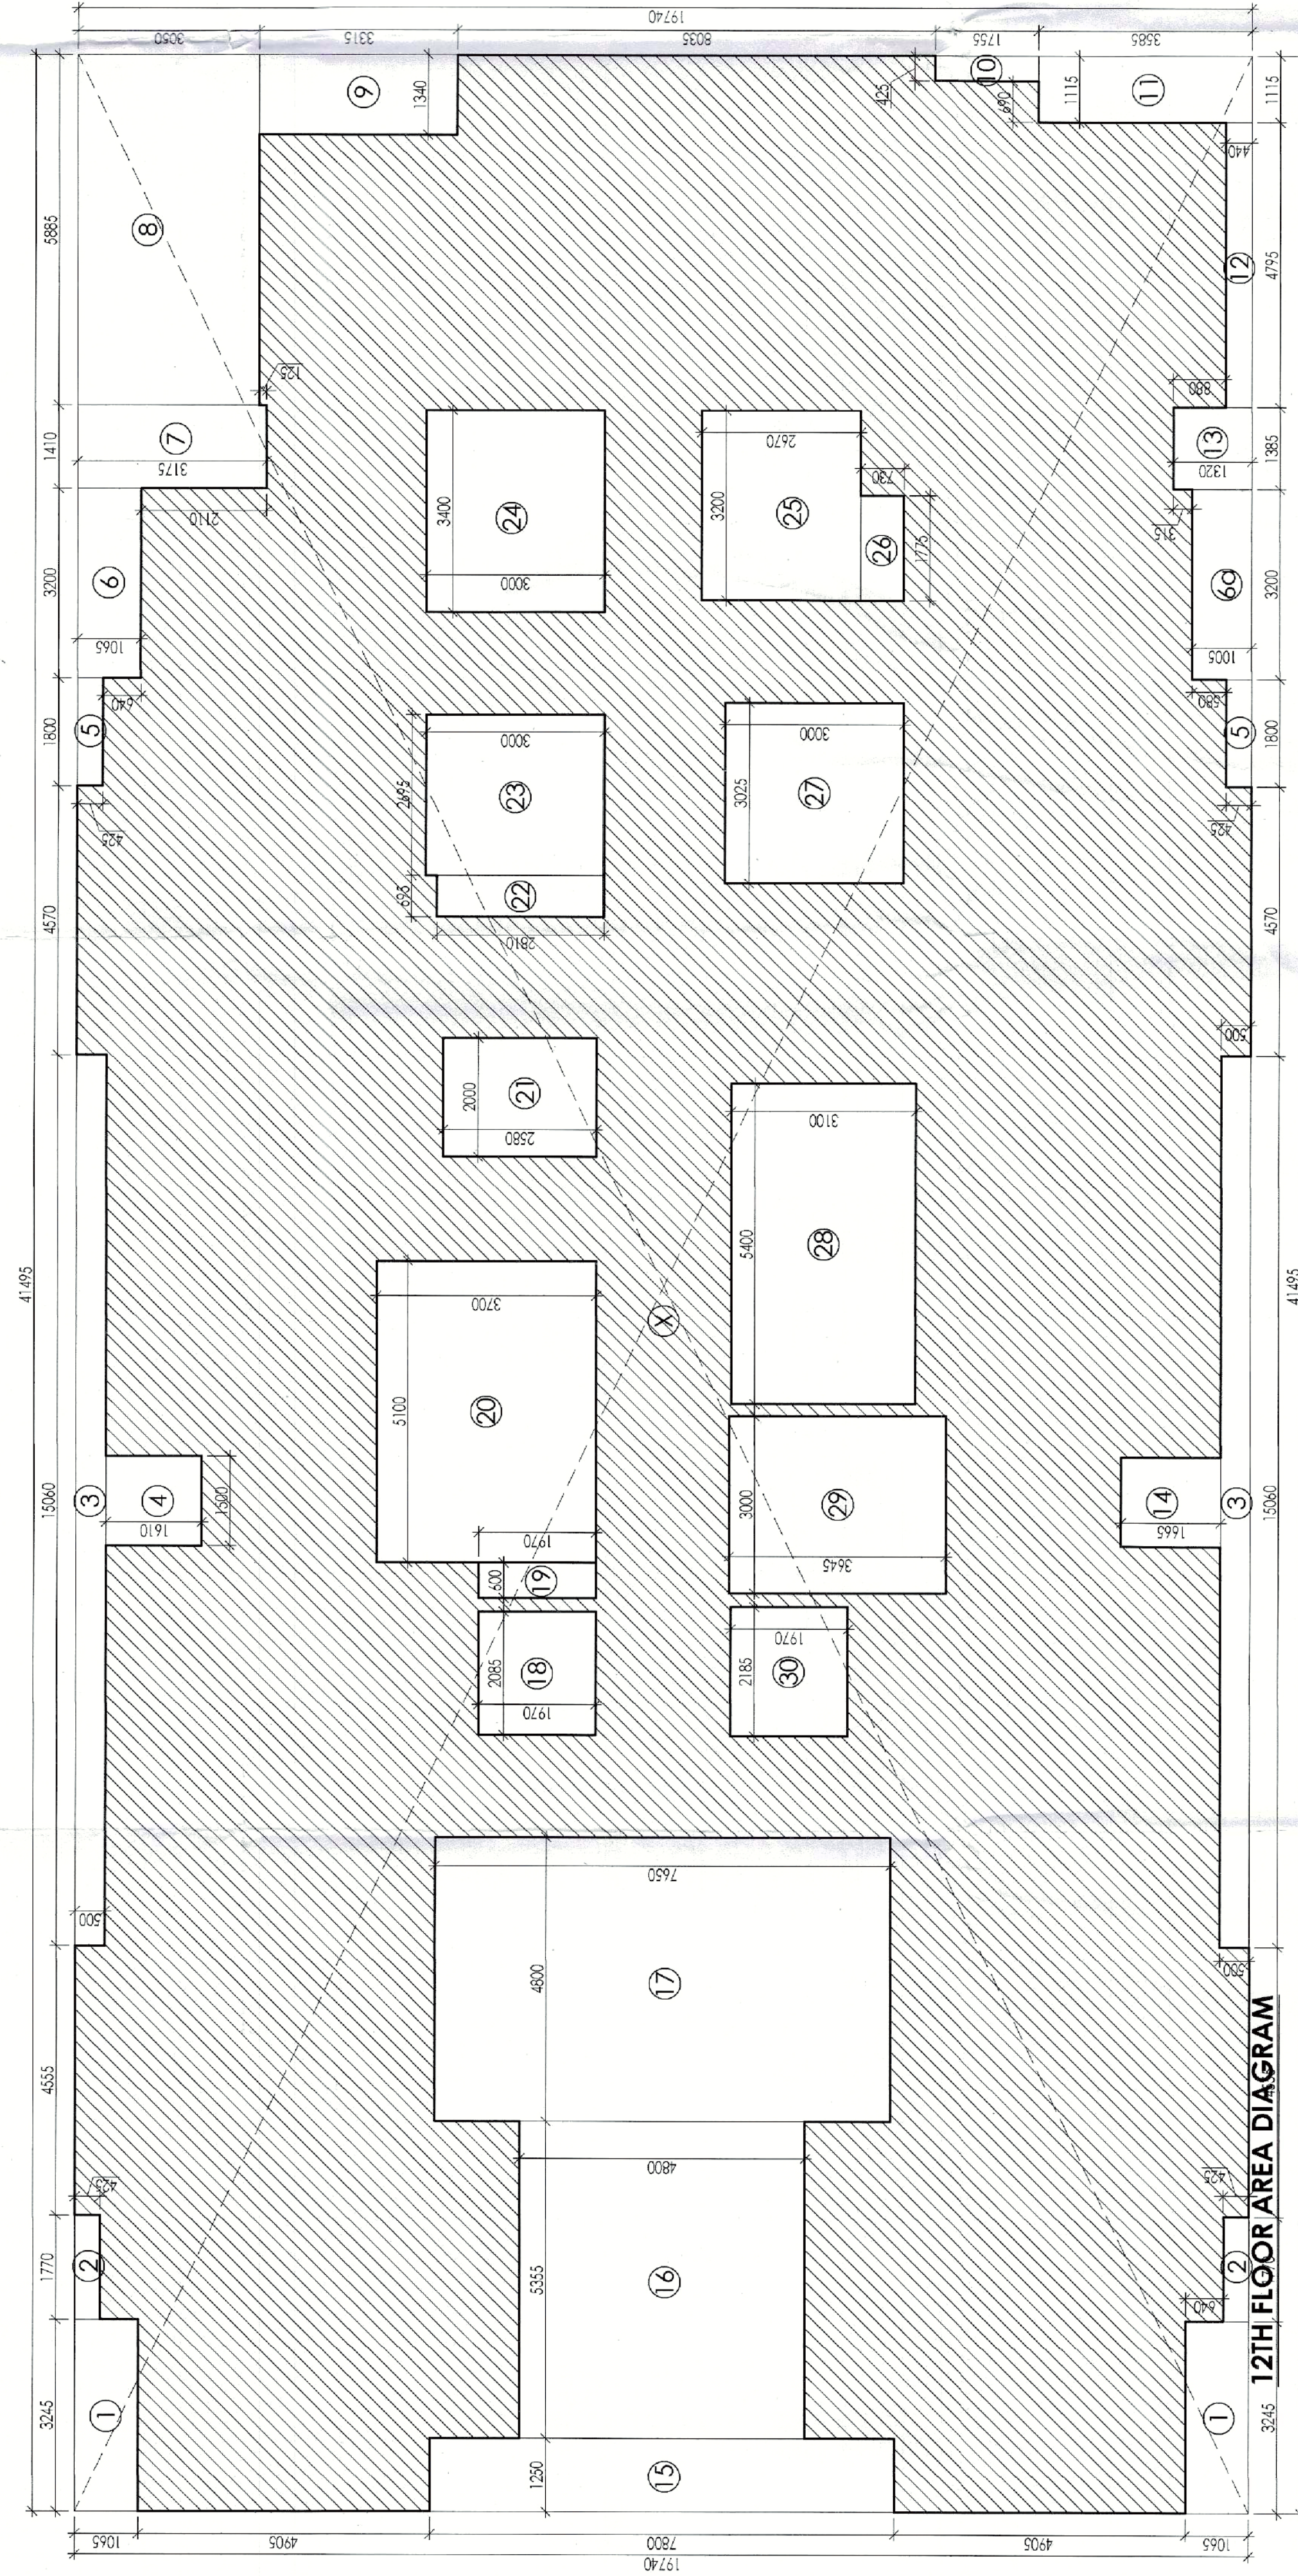

12TH FLOOR AREA CALCULATIONS					
S. No.	COEFF.	WIDTH	LENGHT	NOS.	AREA IN SQMIT
X	1	41.495	19.740	1	819.111
DEDUCTIONS					
1	1	3.245	1.065	2	6.912
2	1	1.770	0.425	2	1.505
3	1	15.080	0.500	2	15.080
4	1	1.500	1.610	1	2.415
5	1	1.800	0.425	2	1.530
6	1	3.200	1.065	1	3.408
6a	1	3.200	1.005	1	3.216
7	1	1.410	3.175	1	4.477
8	1	5.885	3.050	1	17.949
9	1	1.340	3.315	1	4.442
10	1	0.425	1.755	1	0.746
11	1	1.115	3.585	1	3.997
12	1	4.795	0.440	1	2.110
13	1	1.385	1.320	1	1.828
14	1	1.500	1.665	1	2.488
15	1	1.250	7.800	1	9.750
16	1	5.355	4.800	1	25.704
17	1	4.800	7.650	1	36.720
18	1	2.085	1.970	1	4.107
19	1	0.600	1.970	1	1.182
20	1	5.100	3.700	1	18.870
21	1	2.000	2.580	1	5.160
22	1	0.695	2.810	1	1.953
23	1	2.695	3.000	1	8.085
24	1	3.400	3.000	1	10.200
25	1	3.200	2.670	1	8.544
26	1	1.775	0.730	1	1.286
27	1	3.025	3.000	1	9.075
28	1	5.400	3.100	1	16.740
29	1	3.000	3.645	1	10.935
30	1	2.185	1.970	1	4.304
TOTAL DEDUCTIONS (B)					= 244.718
NET FAR AREA = (X - B)					= 574.394

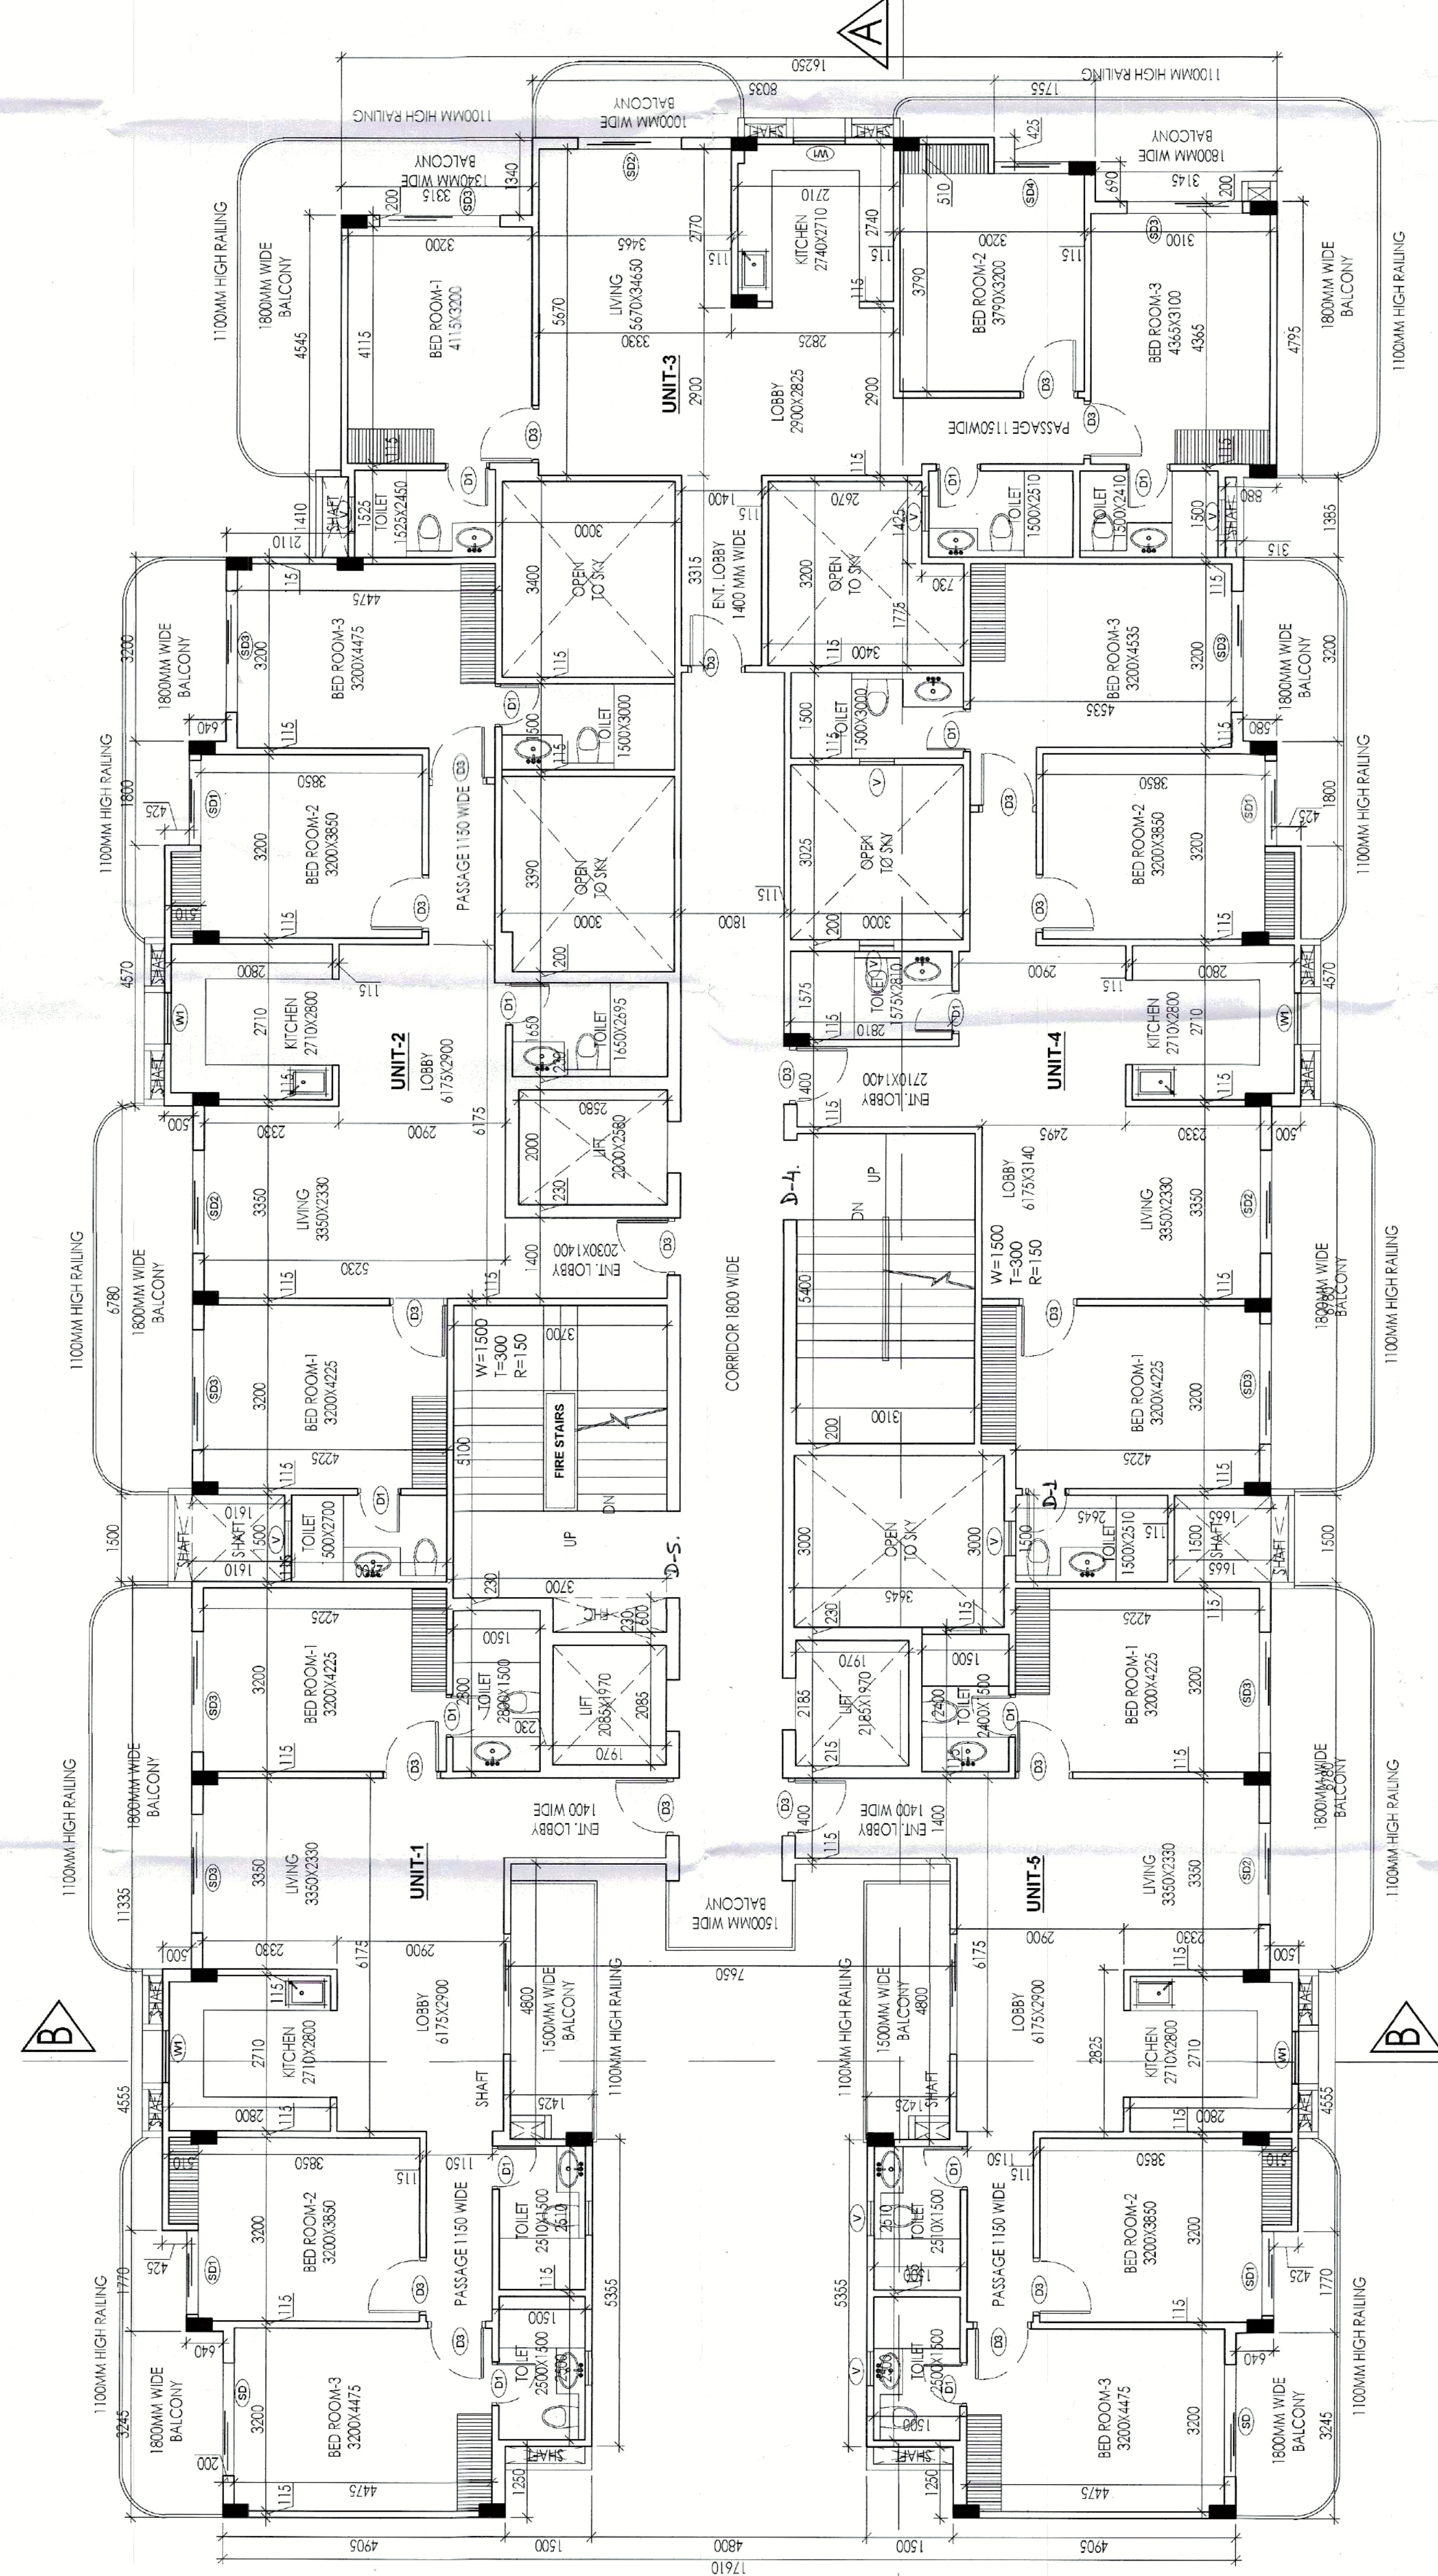

SR. NO.	CODE	SIZE	CUL	INTEL
01	D1	750 X 2400	1:00	+500
02	D1	750 X 2400	1:00	+500
03	D3	1000 X 2400	1:00	+500
04	D4	1200 X 2400	1:00	+500
05	D5	1500 X 2400	1:00	+500
06	D5	1500 X 2400	1:00	+500
07	D5	1500 X 2400	1:00	+500
08	D5	1500 X 2400	1:00	+500
09	D5	1500 X 2400	1:00	+500
10	D5	1500 X 2400	1:00	+500
11	D5	1500 X 2400	1:00	+500
12	D5	1500 X 2400	1:00	+500
13	D5	1500 X 2400	1:00	+500
14	D5	1500 X 2400	1:00	+500

PROPOSED BUILDING PLAN OF GROUP
HOUSING OF PLOT NO. GH-36, PHASE-I,
INDUSTRIAL MODEL TOWNSHIP,
MANESAR AREA MEASURING 4000 SQMT.
BY M/S OMPEE CONSTRUCTION
(ALLOTTEE), VIRENDER HOODA

ARCHITECT'S SEAL
& SIGNATURE
OWNER/AUTH.
SIGN.

Scale : 1 : 100
Drawing Title: 12TH FLOOR PLAN & AREA DETAILS
Drawing No: 15

Prepared by: BINA SWAIN
Checked by: BINA SWAIN
Drawn by: BINA SWAIN
Date: 05/11/2023