



Building Plans Approved by
Engineering Committee (EC)
Building Plans No. 144
To be valid for the year 2014-15
The plan is valid for the year 2014-15
Date: 08/10/2013


Building Plans Approved by
Engineering Committee (EC)
Building Plans No. 144
To be valid for the year 2014-15
The plan is valid for the year 2014-15
Date: 08/10/2013

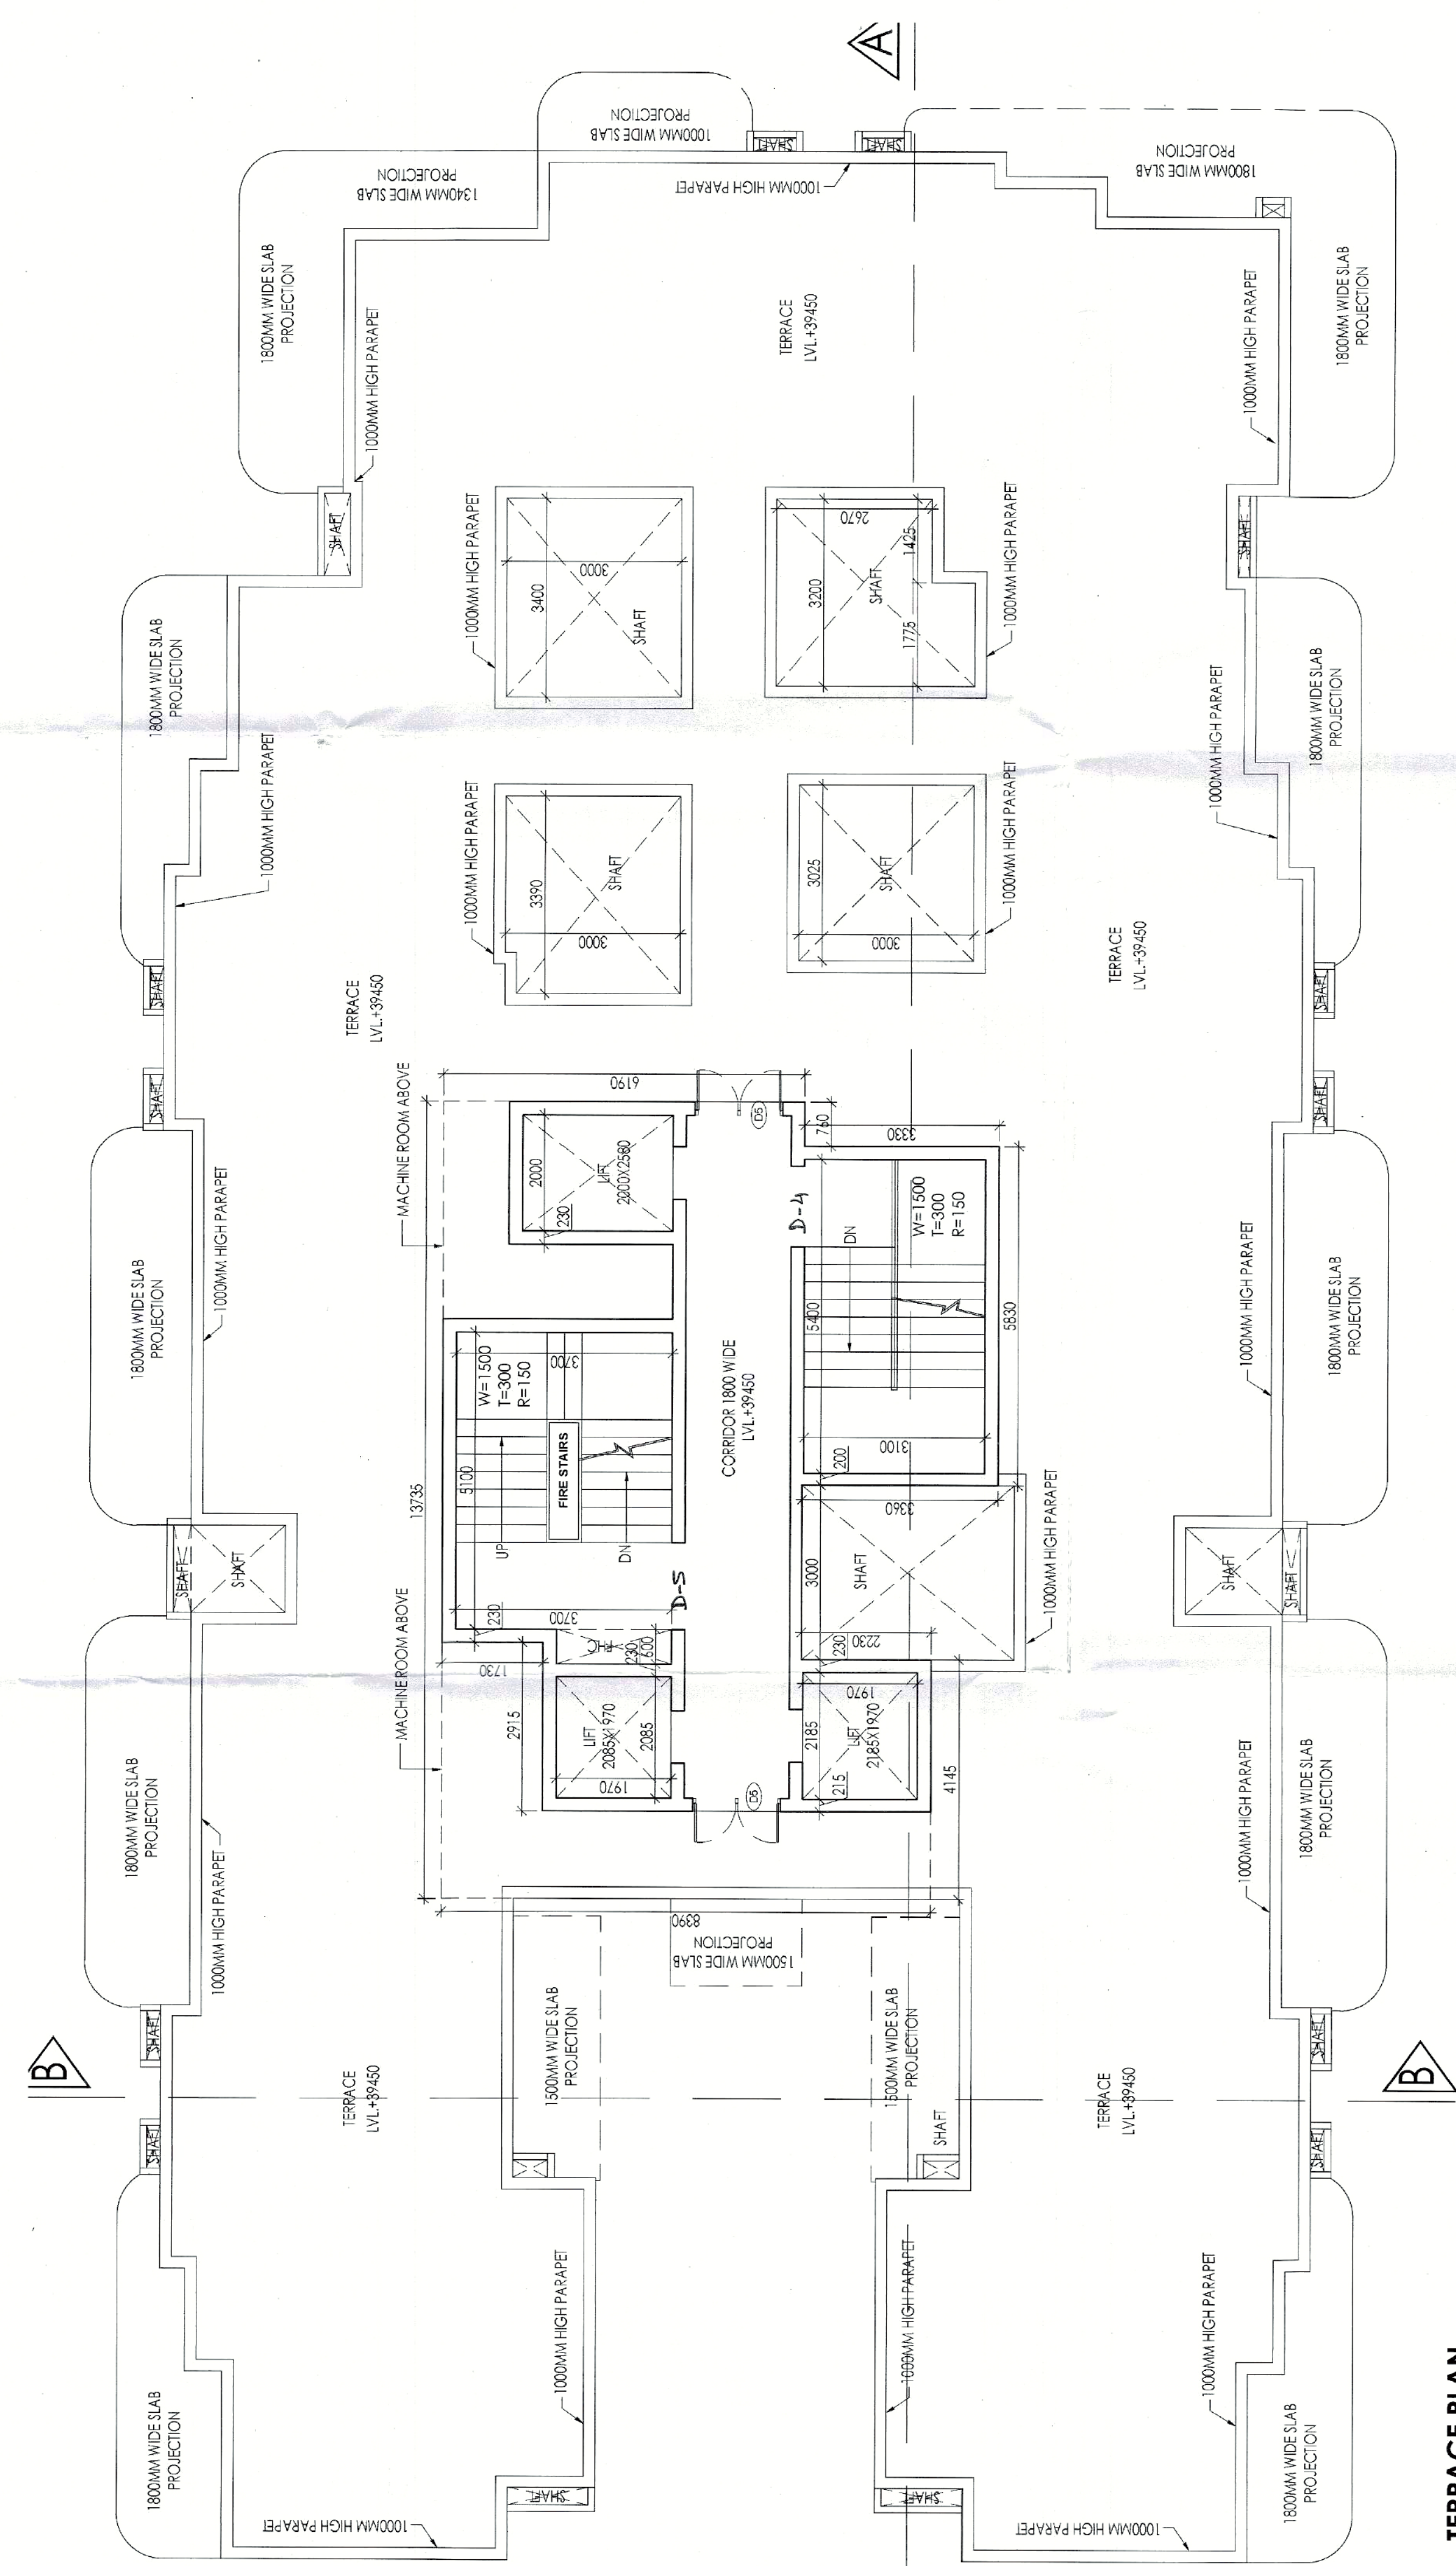

TERRACE PLAN

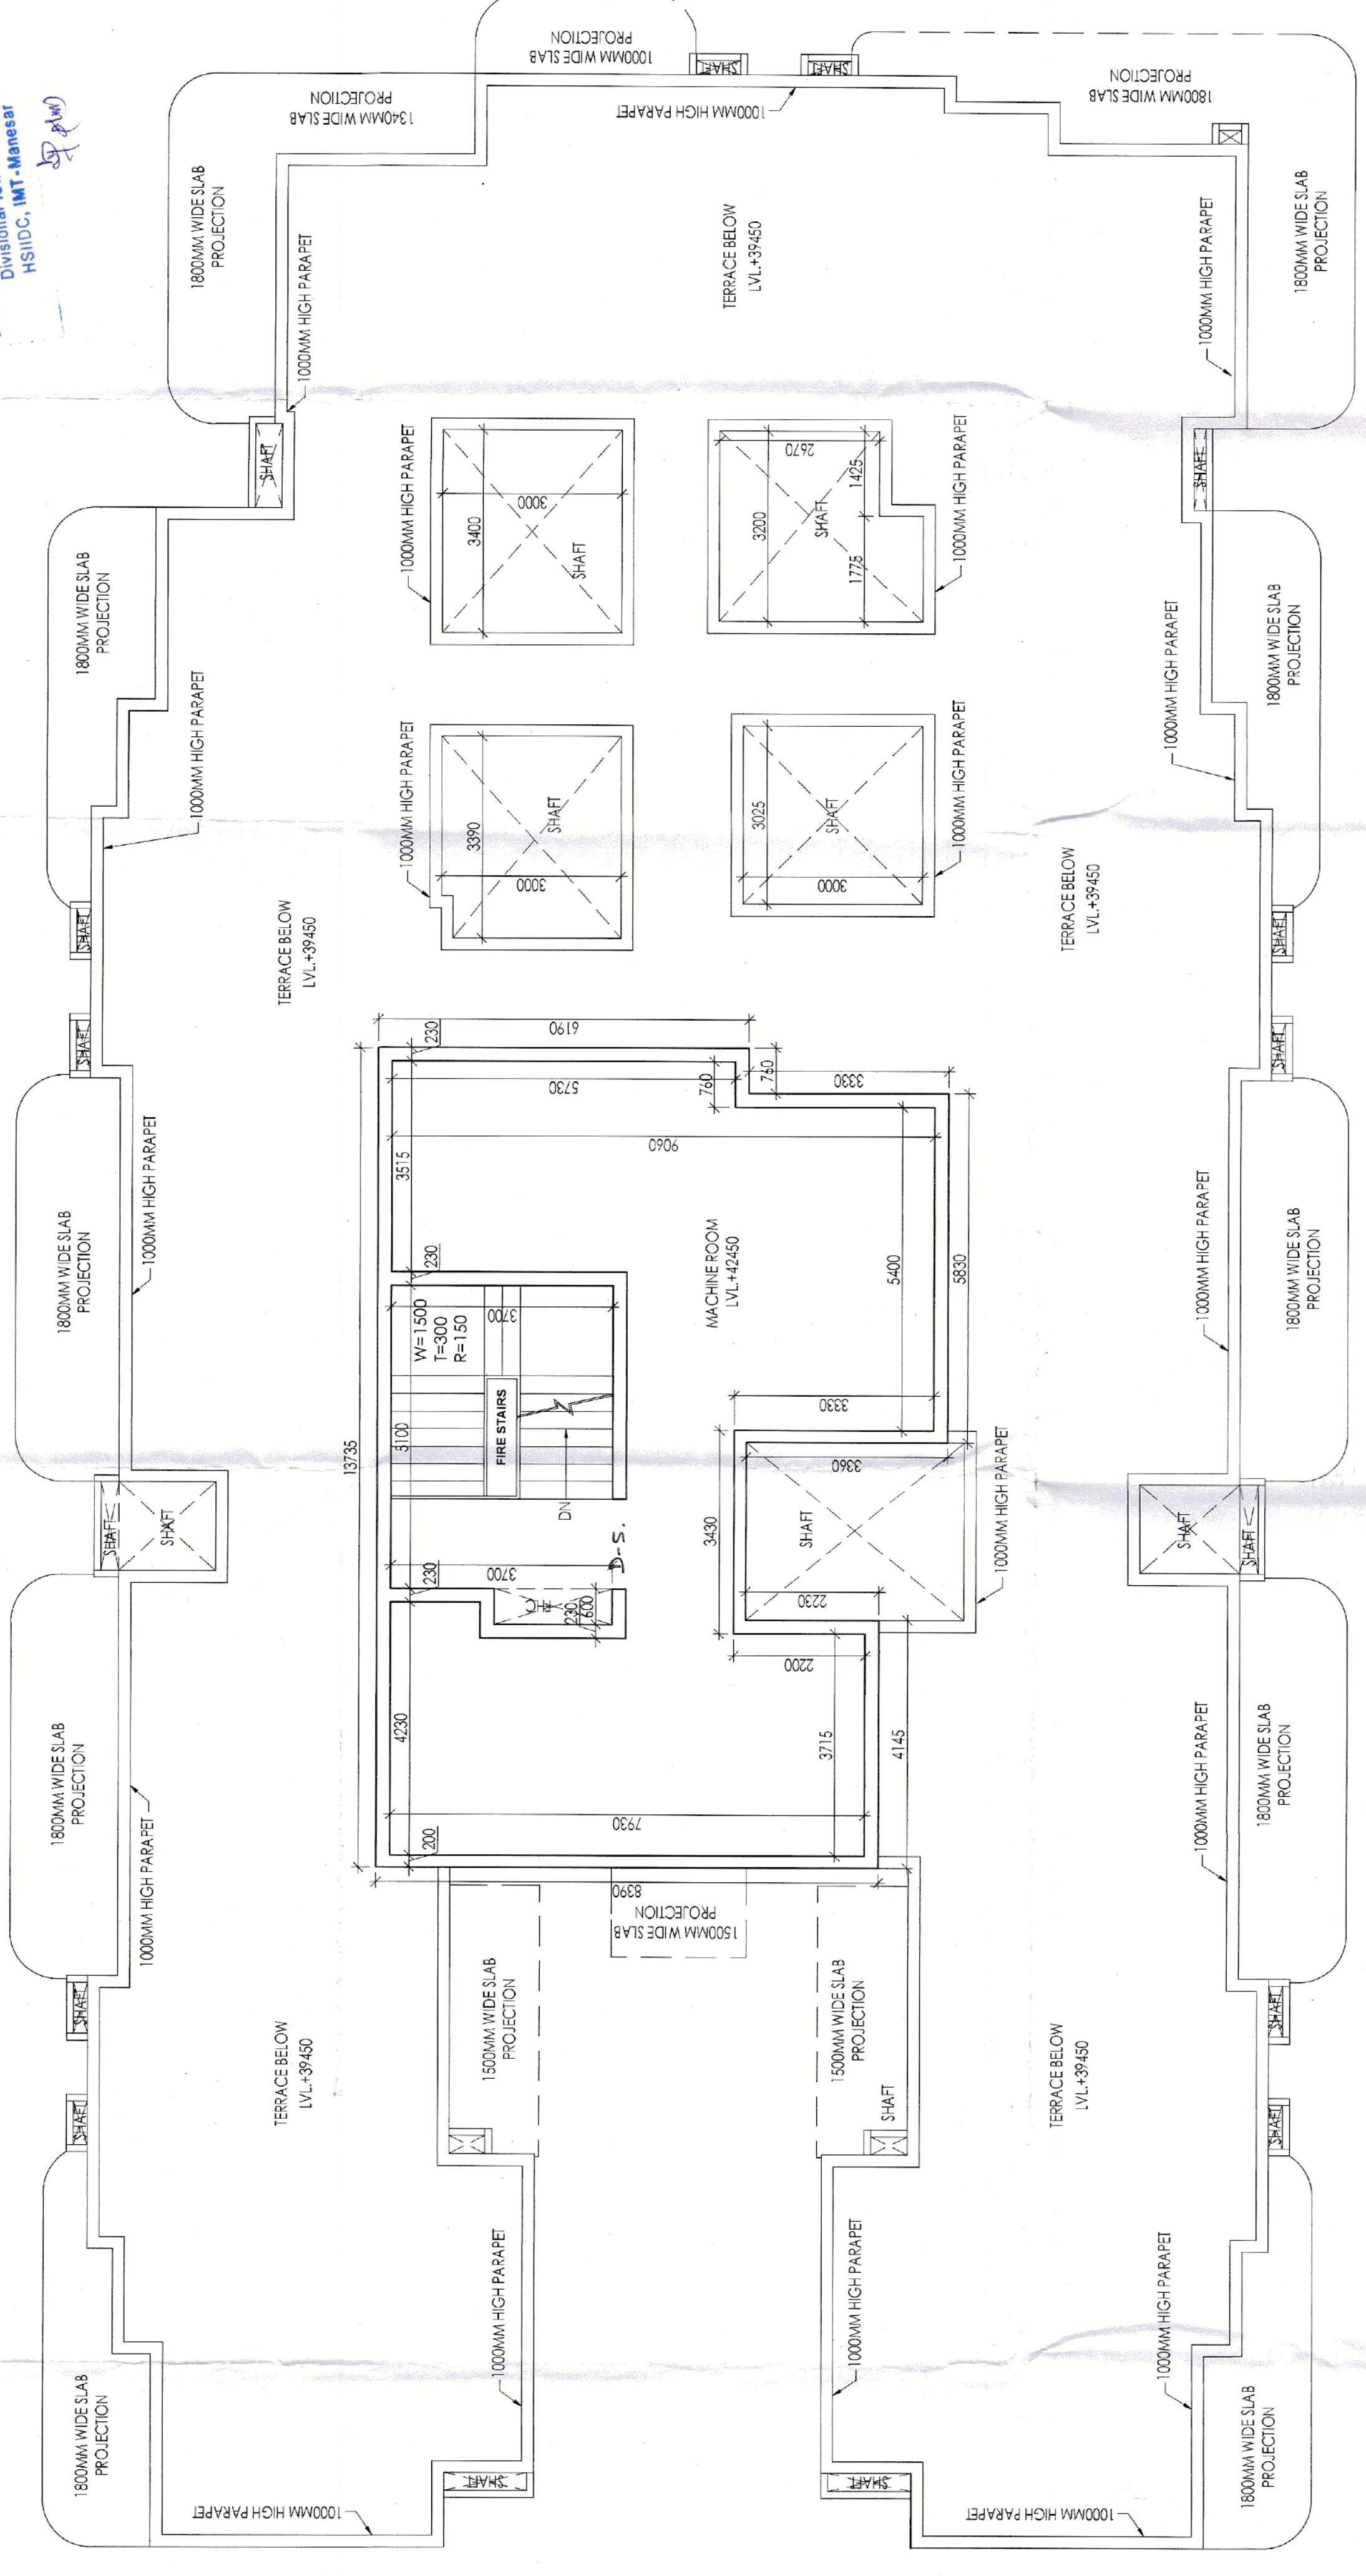


MACHINE ROOM PLAN

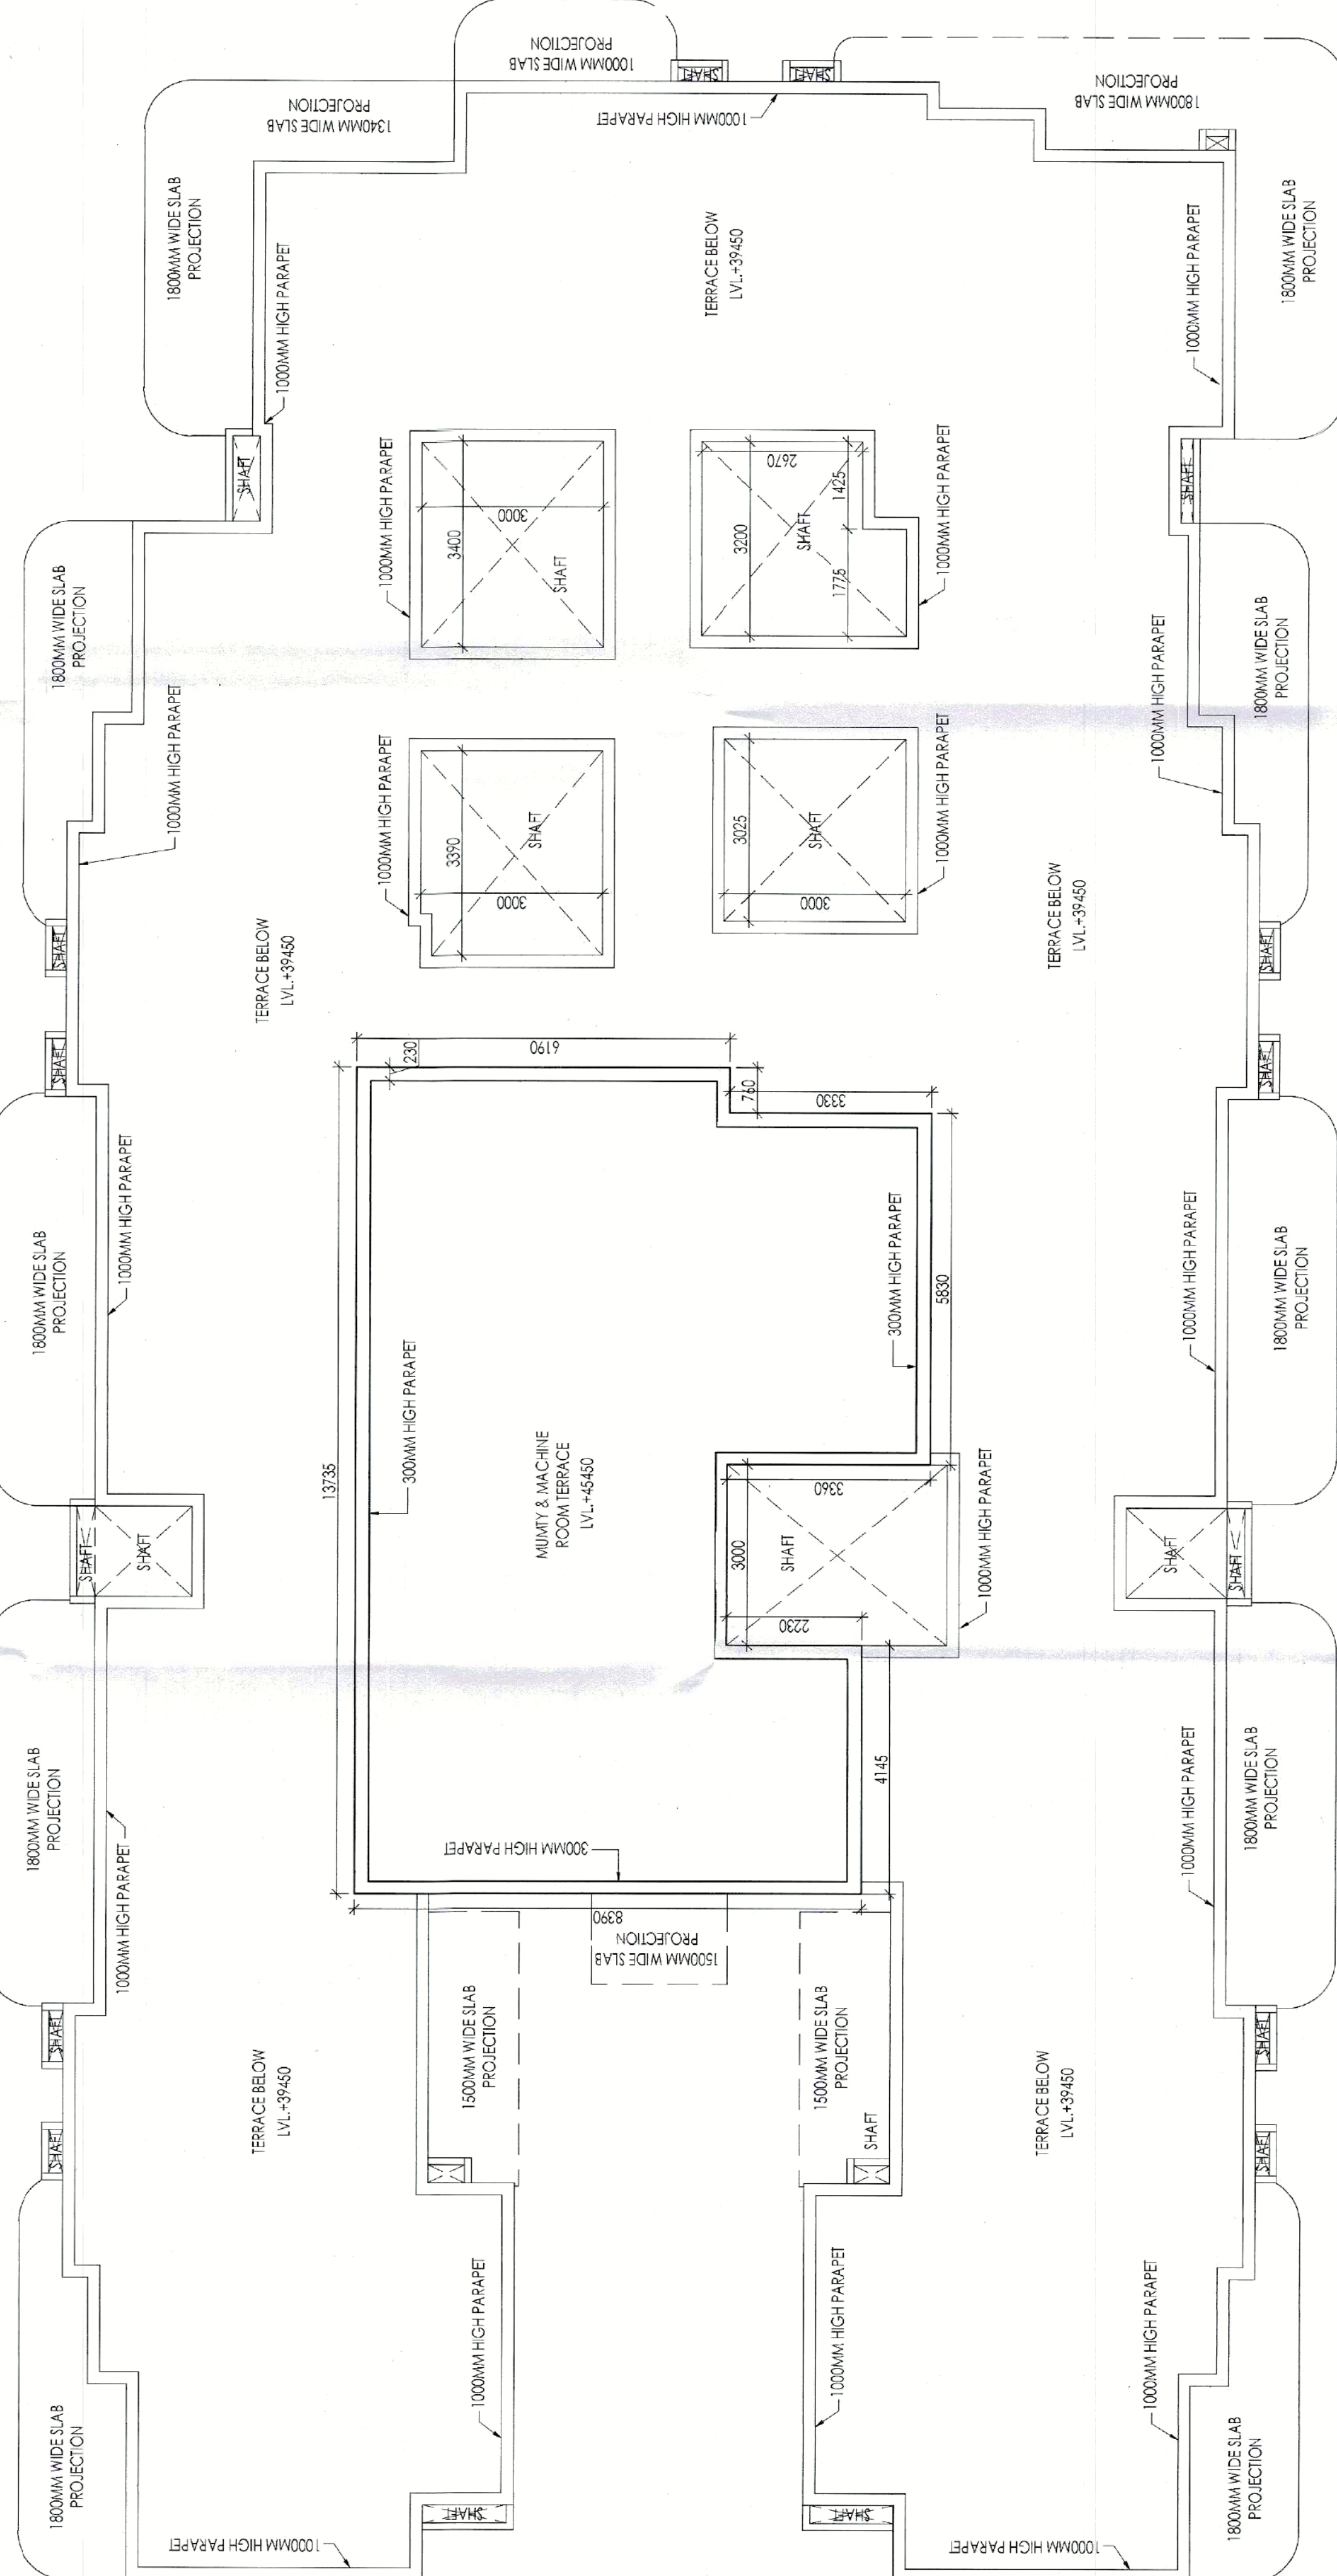

ROOF PLAN

MUMTY & MACHINE ROOM AREA CALCULATIONS					
S. No.	COEFF.	WIDTH	LENGTH	NOS.	AREA IN SQMT
X	1	13.735	9.520	1	130.757
DEDUCTIONS					
1	1	4.145	1.130	1	4.684
2	1	3.000	3.360	1	10.080
3	1	0.760	3.330	1	2.531
TOTAL DEDUCTIONS (B)					17.295
TOTAL MUMTY MACHINE ROOM AREA = (X - B)					113.463

DOOR WINDOW SCHEDULE		
SR. NO	CODE	SIZE
01	D1	752.2400 x 2100
02	D2	862.2400 x 2100
03	D3	1000.0000 x 2100
04	D4	1000.0000 x 2100
05	D5	1000.0000 x 2100
06	D6	1000.0000 x 2100
07	D7	1000.0000 x 2100
08	D8	1000.0000 x 2100
09	D9	1000.0000 x 2100
10	D10	1000.0000 x 2100
11	D11	1000.0000 x 2100
12	D12	1000.0000 x 2100
13	D13	1000.0000 x 2100
14	D14	1000.0000 x 2100

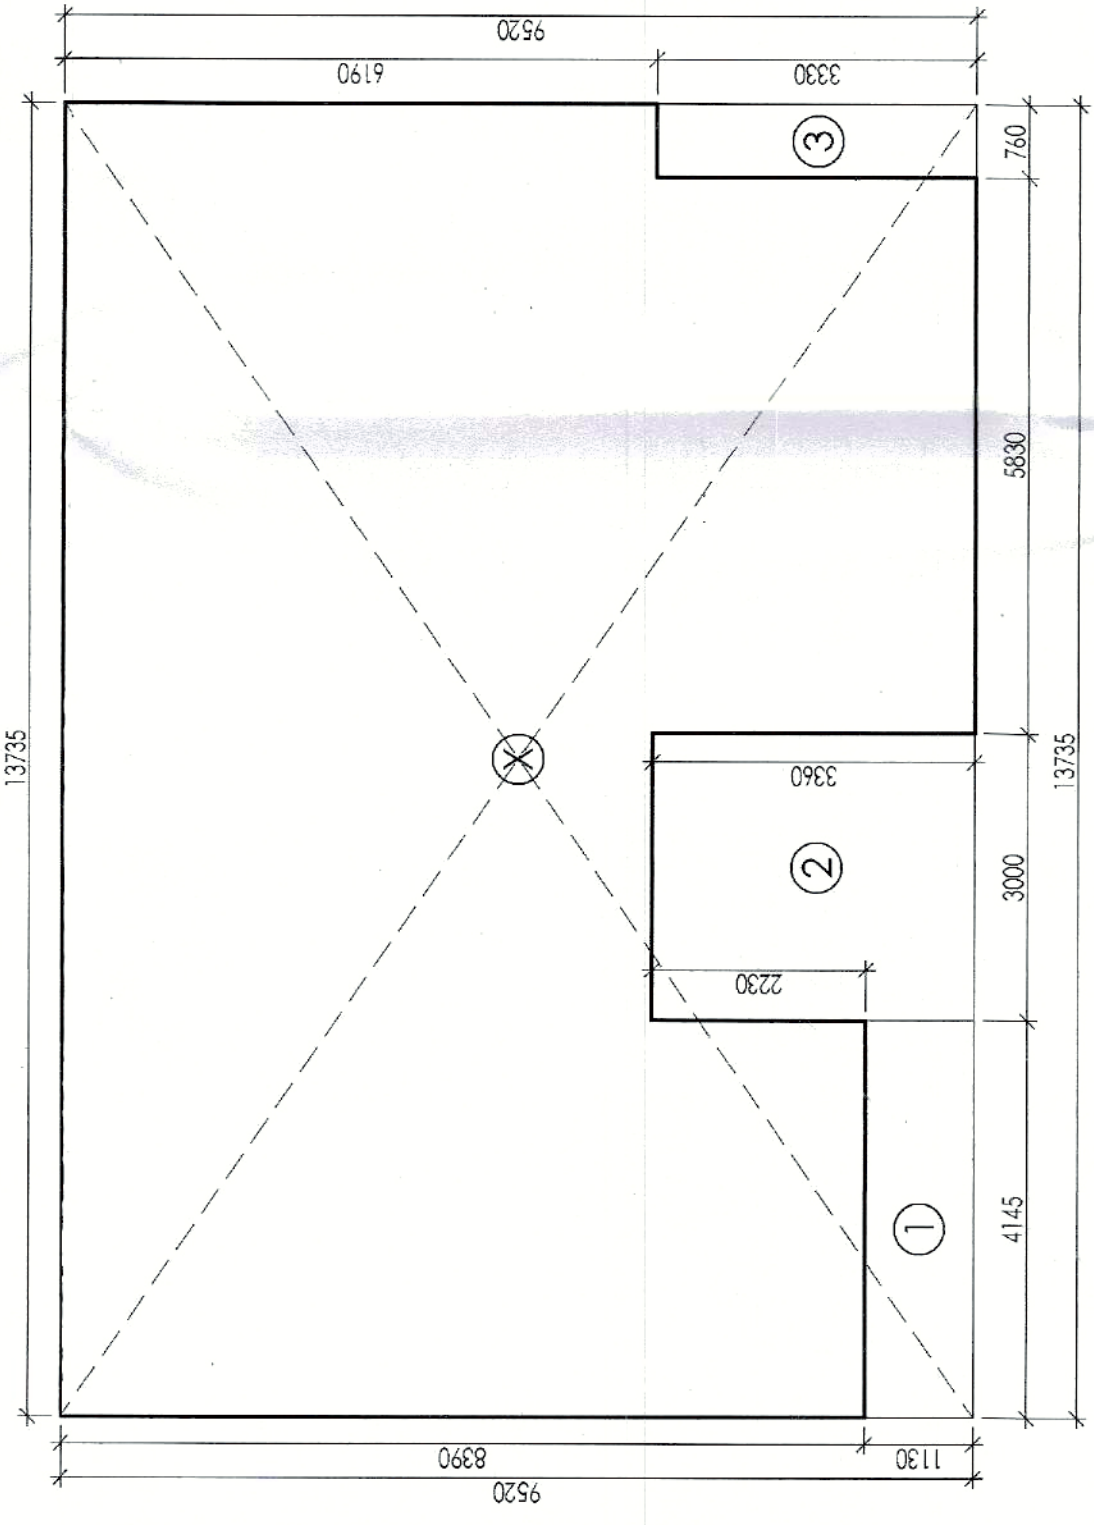

MUMTY & MACHINE ROOM AREA DIAGRAM

PROJECT
PROPOSED BUILDING PLAN OF GROUP
HOUSING OF PLOT NO. GH-36, PHASE-I,
INDUSTRIAL MODEL TOWNSHIP,
MANESAR AREA MEASURING 4000 SQMT.
BY M/S OMPEE CONSTRUCTION
(ALLOTTEE), VIRENDER HOODA

ARCHITECT'S SEAL & SIGNATURE
OWNER/AUTH. SEAL

M/S OMPEE CONSTRUCTION
Authorized Signatory

Scale : 1 : 100
Drawing No.: 16
TERRACE, MACHINE ROOM LEVEL & ROOF PLAN & AREA DETAILS

Building Plans Approved by
Engineering Committee (EC)
Building Plans No. 144
To be valid for the year 2014-15
The plan is valid for the year 2014-15
Date: 08/10/2013