


This is a "PROVISIONAL BUILDING PLAN"
approved only for the purpose of inviting
objections from the general public

DTP (HQ) STY(G) Member Secretary BPAC STY(G) Member BPAC


ATP(HQ) DDT (T) MEMBER BPAC Ram Avtar Bassi JD(HQ)

TO BE READ WITH THIS OFFICE
MEMO NO.:
DATED :


JD. P.A. A.P.

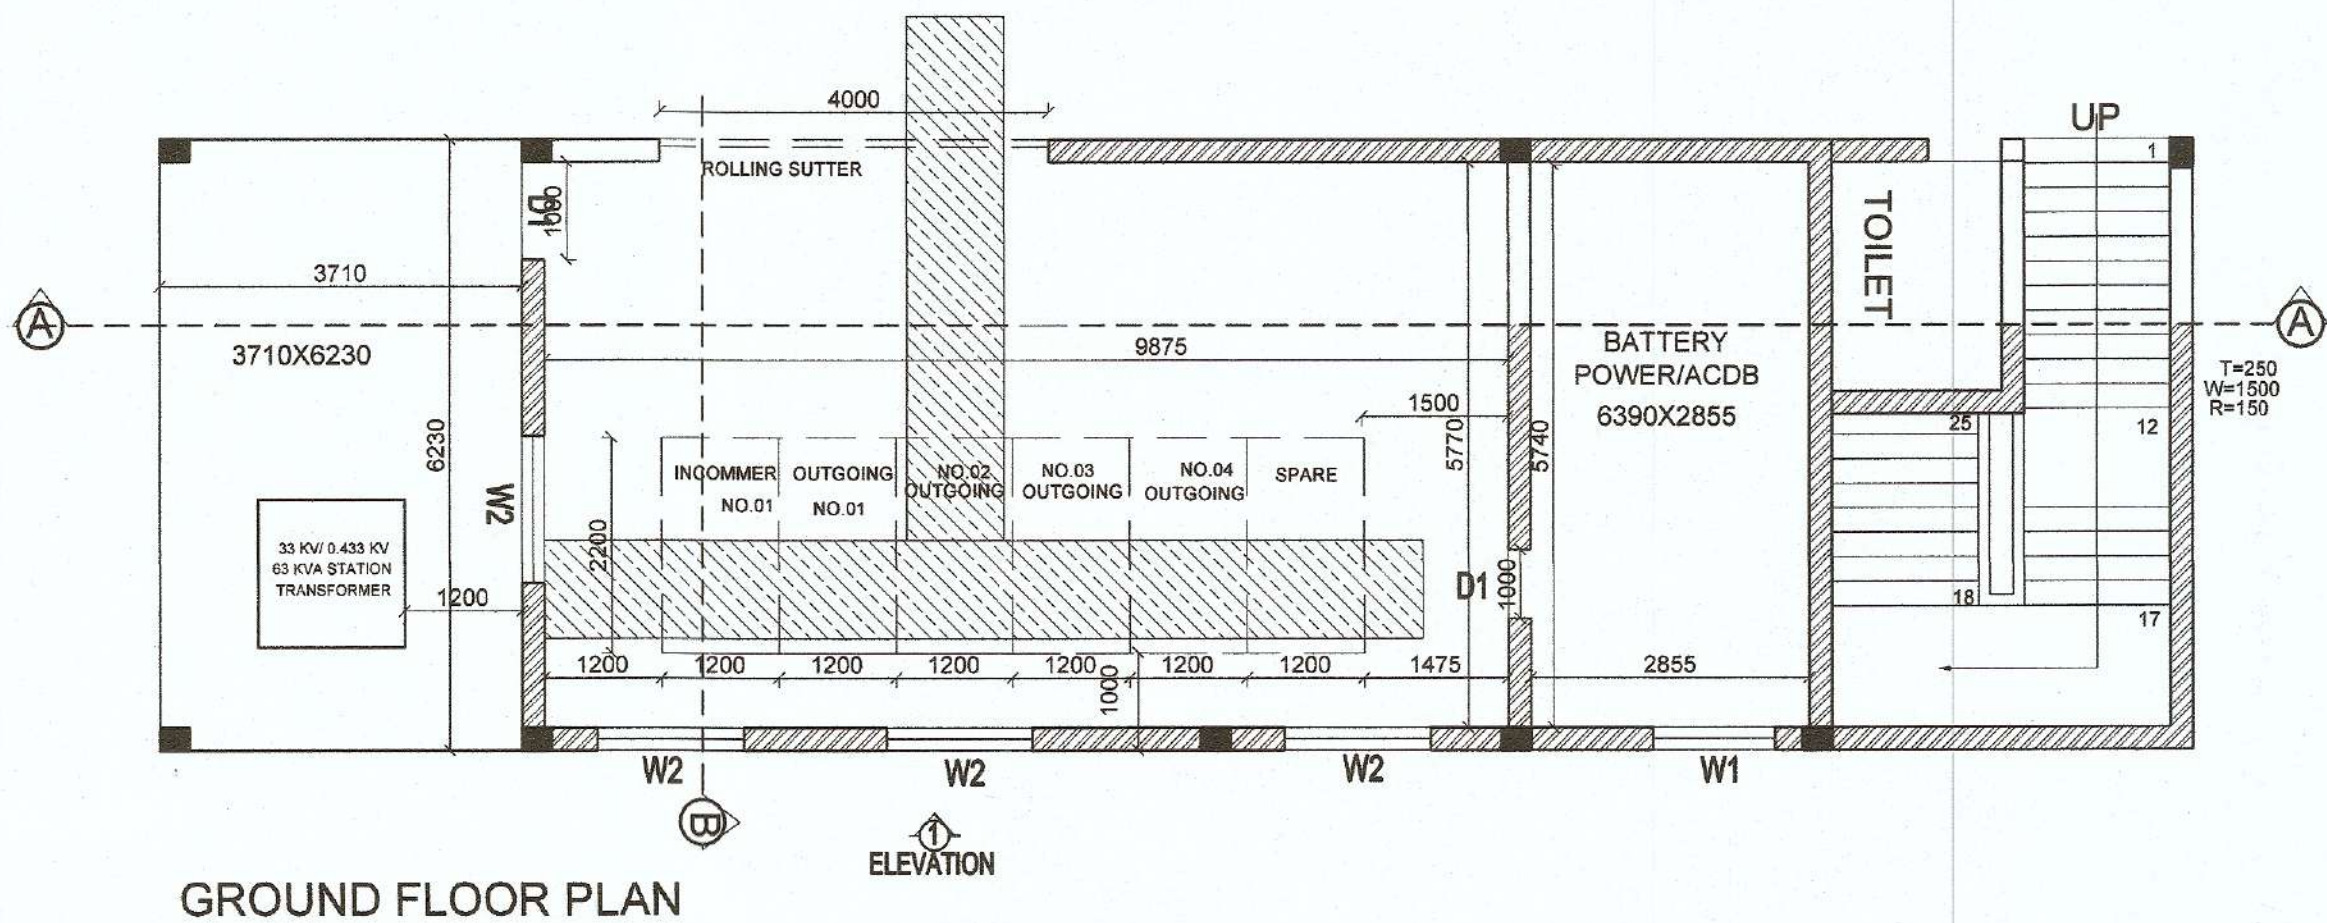


GROUND FLOOR PLAN

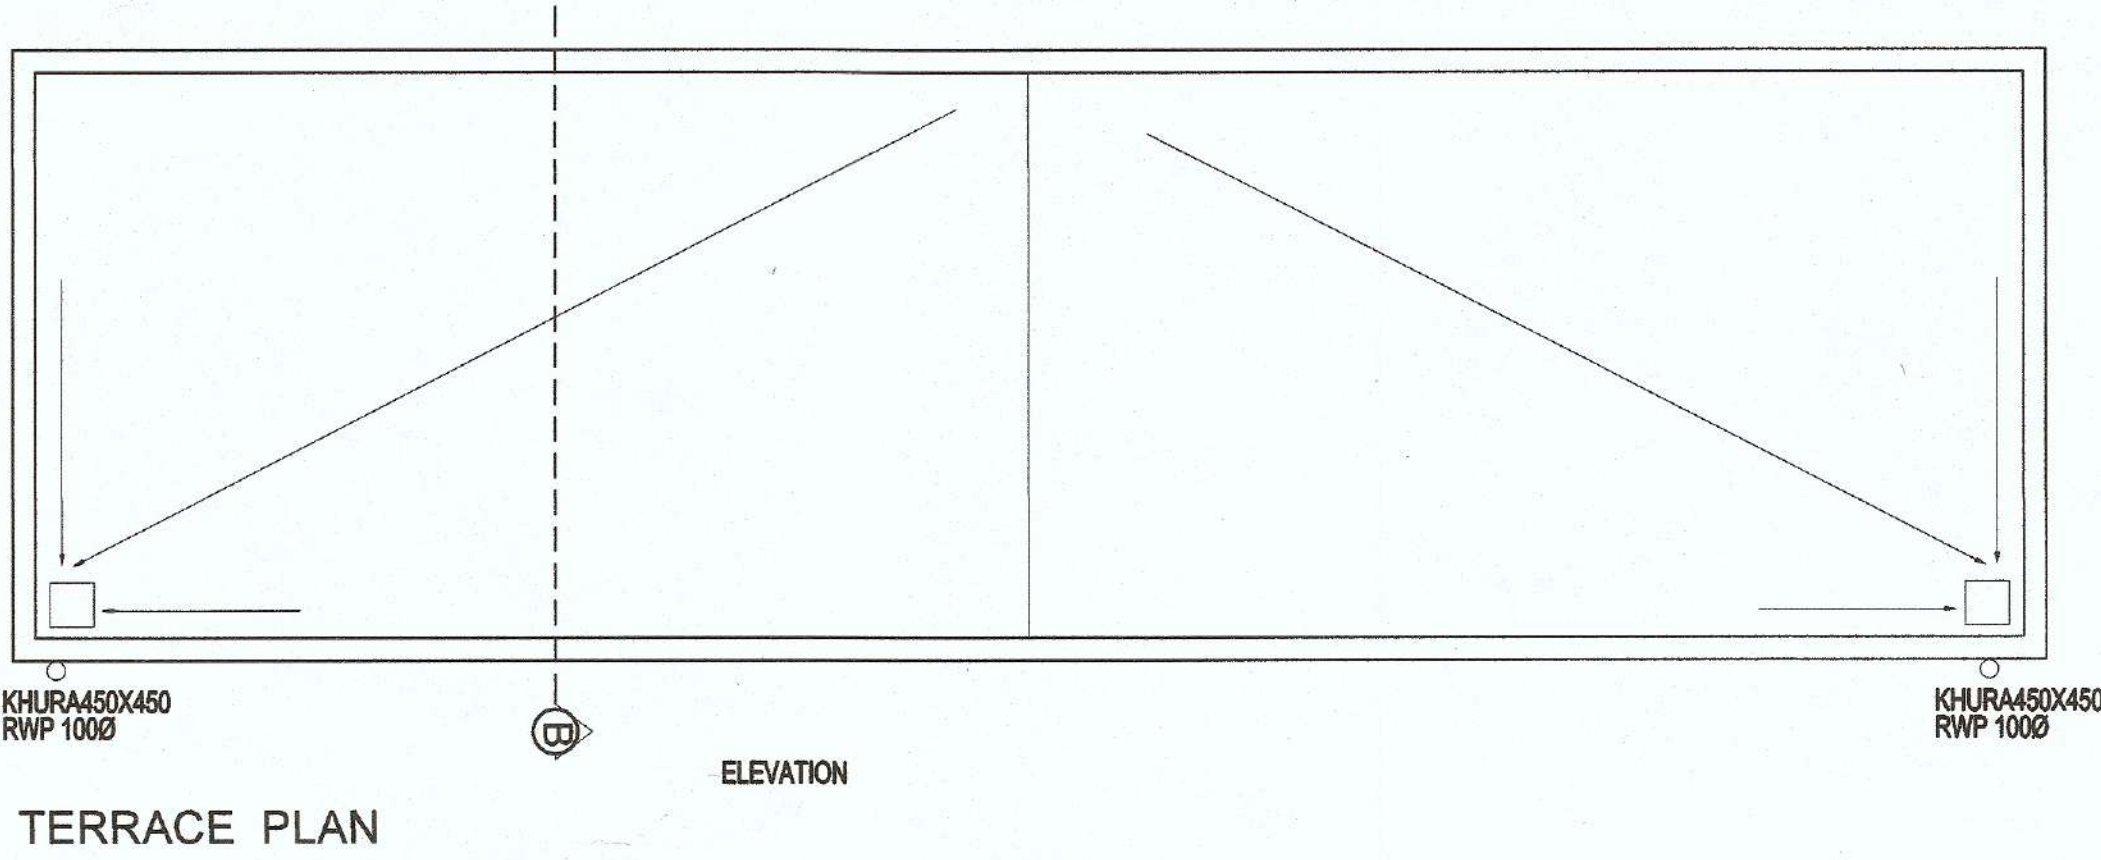


TERRACE PLAN

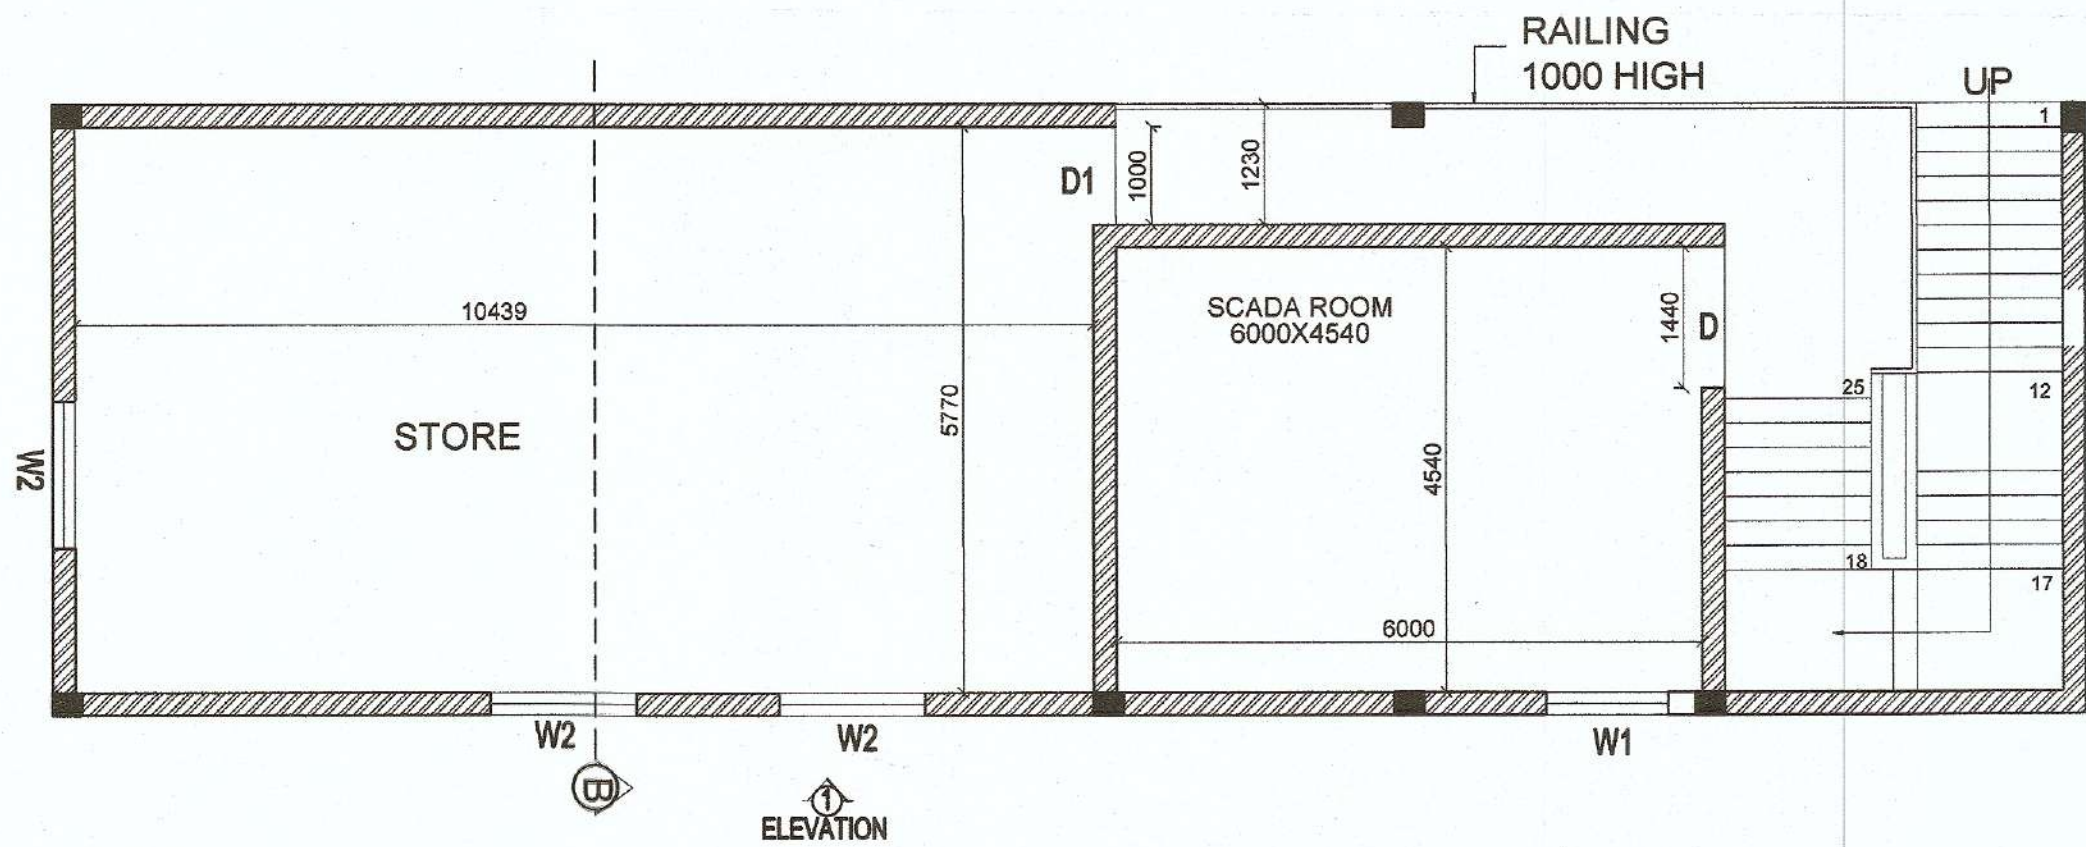

FIRST FLOOR PLAN

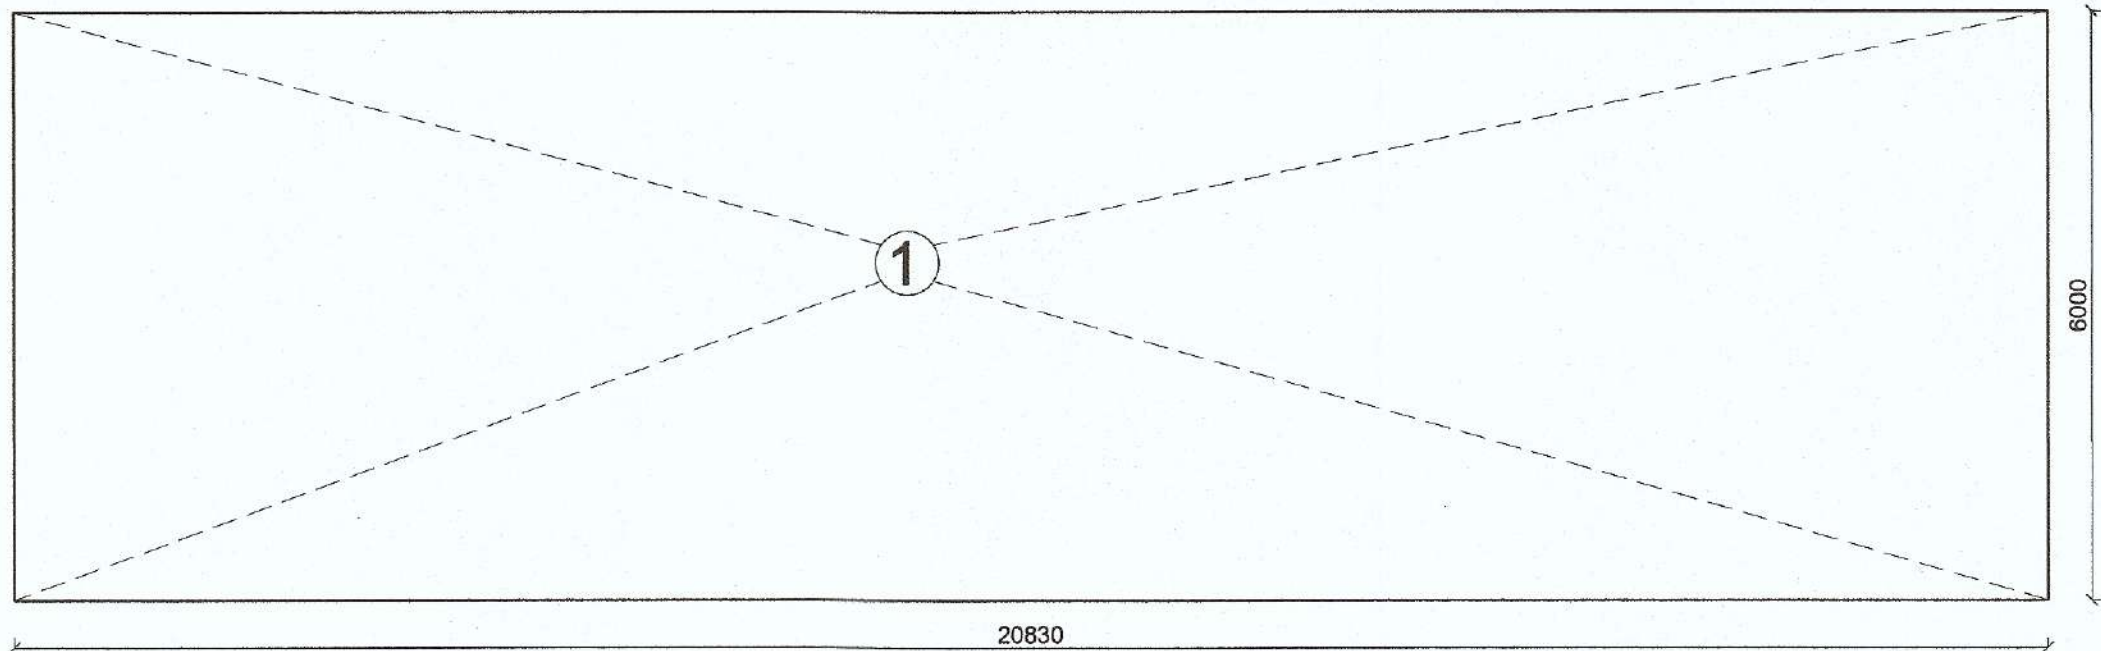

AREA DIAGRAM

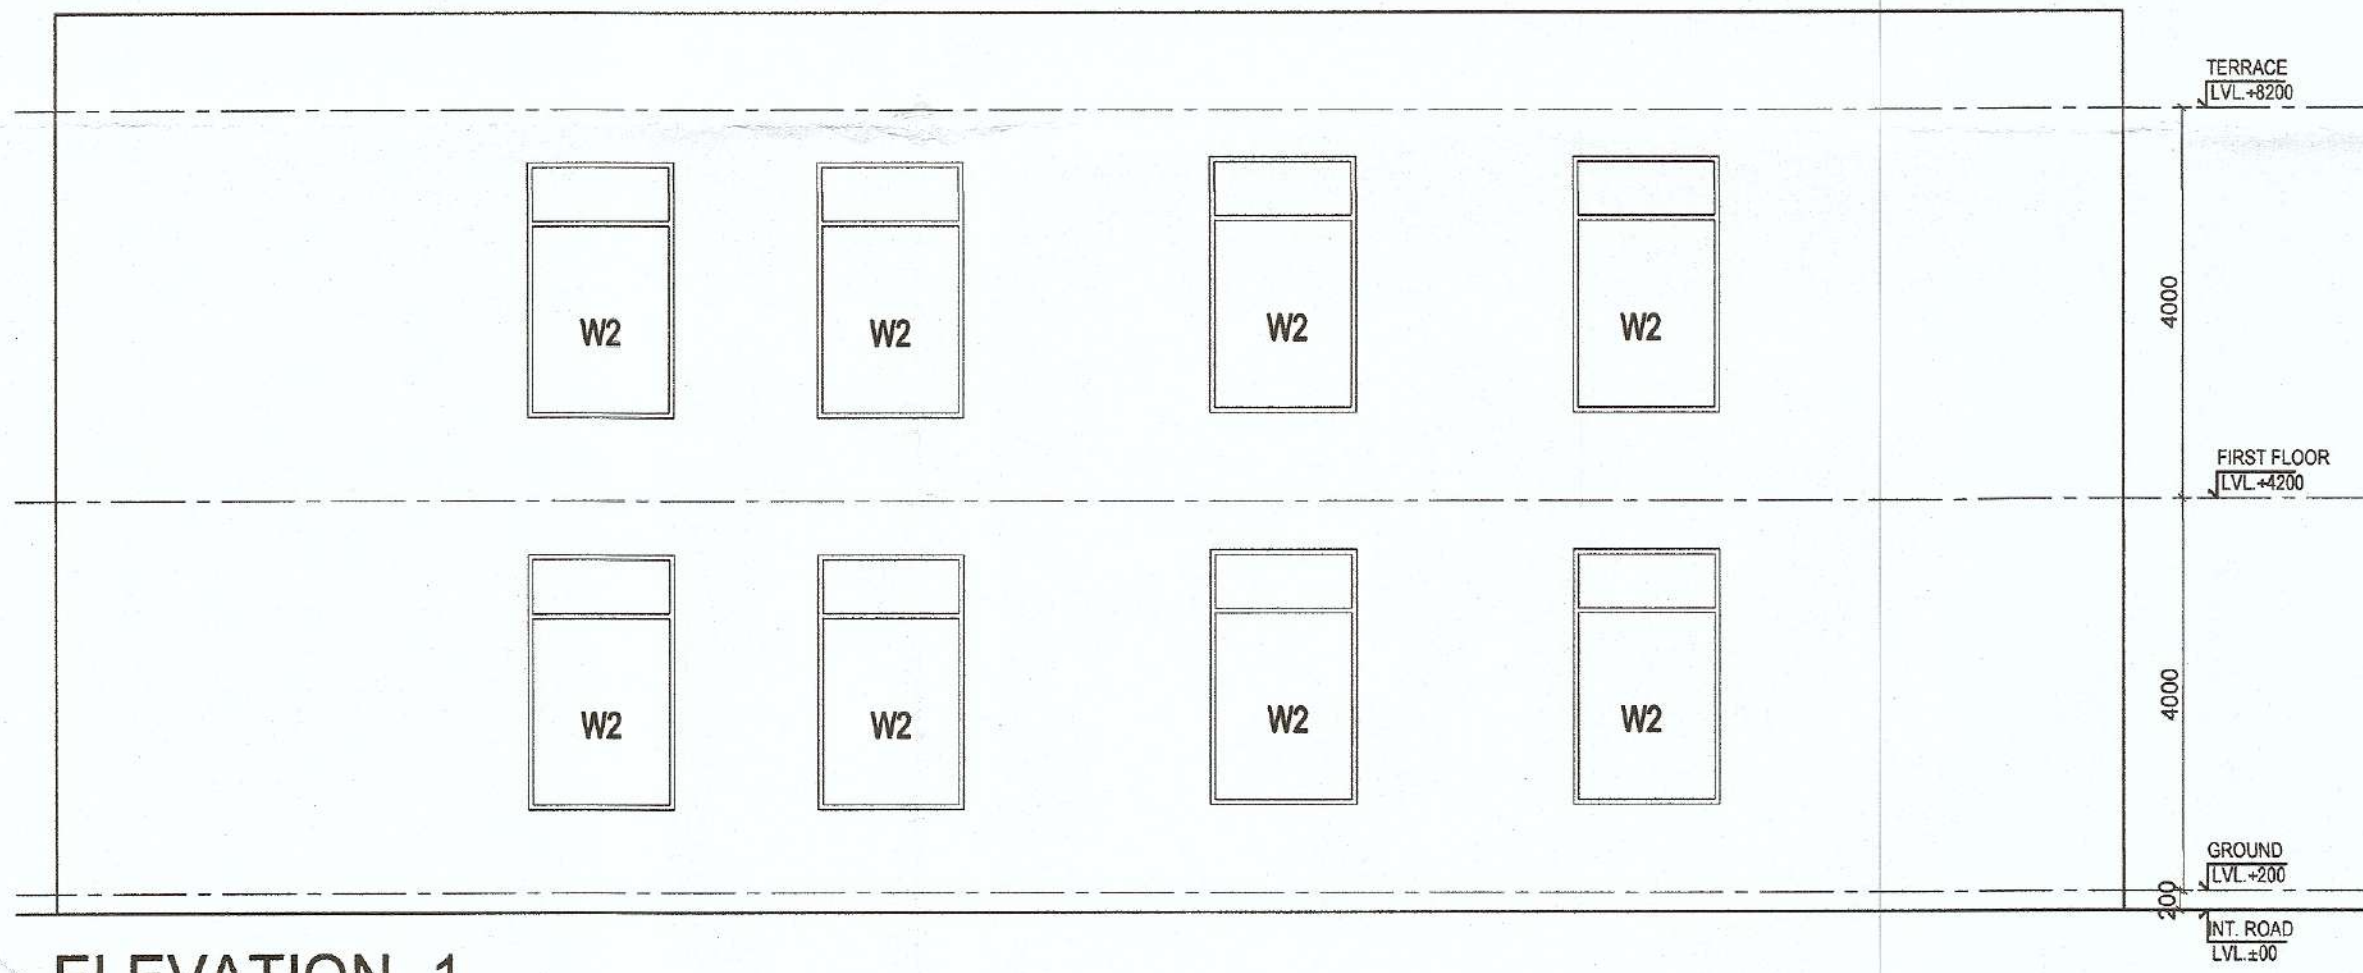

ELEVATION -1

AREA DETAIL						
COVD. AREA AT GROUND FLOOR						
NO	SHAPE	A	B	H		
1	RECTANGLE	20.830		X	6.000	124.980 SQM
COVD. AREA AT FIRST FLOOR SAME AS GROUND FLOOR						124.980 SQM
GROUND FLOOR						124.980 SQM
FIRST FLOOR						124.980 SQM
TOTAL COVERED AREA						249.960 SQM

DOORS & WINDOWS SCHEDULE			
TYPE	WIDTH	SILL HT.	LINTEL
D	1000	-	2100
D1	1000	-	2100
D2	750	-	2100
W1	1200	-	B.B
W2	1500	-	B.B
B.O.B = BEAM OF BOTTOM			

SITE PLAN OF SWITCHING STATION

PROJECT TITLE
REVISED BUILDING PLANS OF LOW COST/AFFORDABLE
GROUP HOUSING COLONY ON AREA MEASURING 11.262
ACRES(LICENCE NO.69 OF 2010 DATED 11.09.2010)
IN SECTOR 67 GURGAON, MANESAR URBAN COMPLEX
BEING DEVELOPE BY DSS INFRASTRUCTURE PVT.LTD.


SCALE 1:100
DATE FEB 2022
DEALT
CHECKED VG

ARCHITECT
Design Axis
architects
T-134 A, AAM BAGH FARM HOUSE, NEAR SHAMSHI TALAB
ANDHERIA MORH, MEHRAULI, NEW DELHI - 110030
PH - 9811058563, 26644831, 26648146
EMAIL - vireshg@hotmail.com


ARCHITECT'S SIGN.



APPLICANT 'S SIGN.

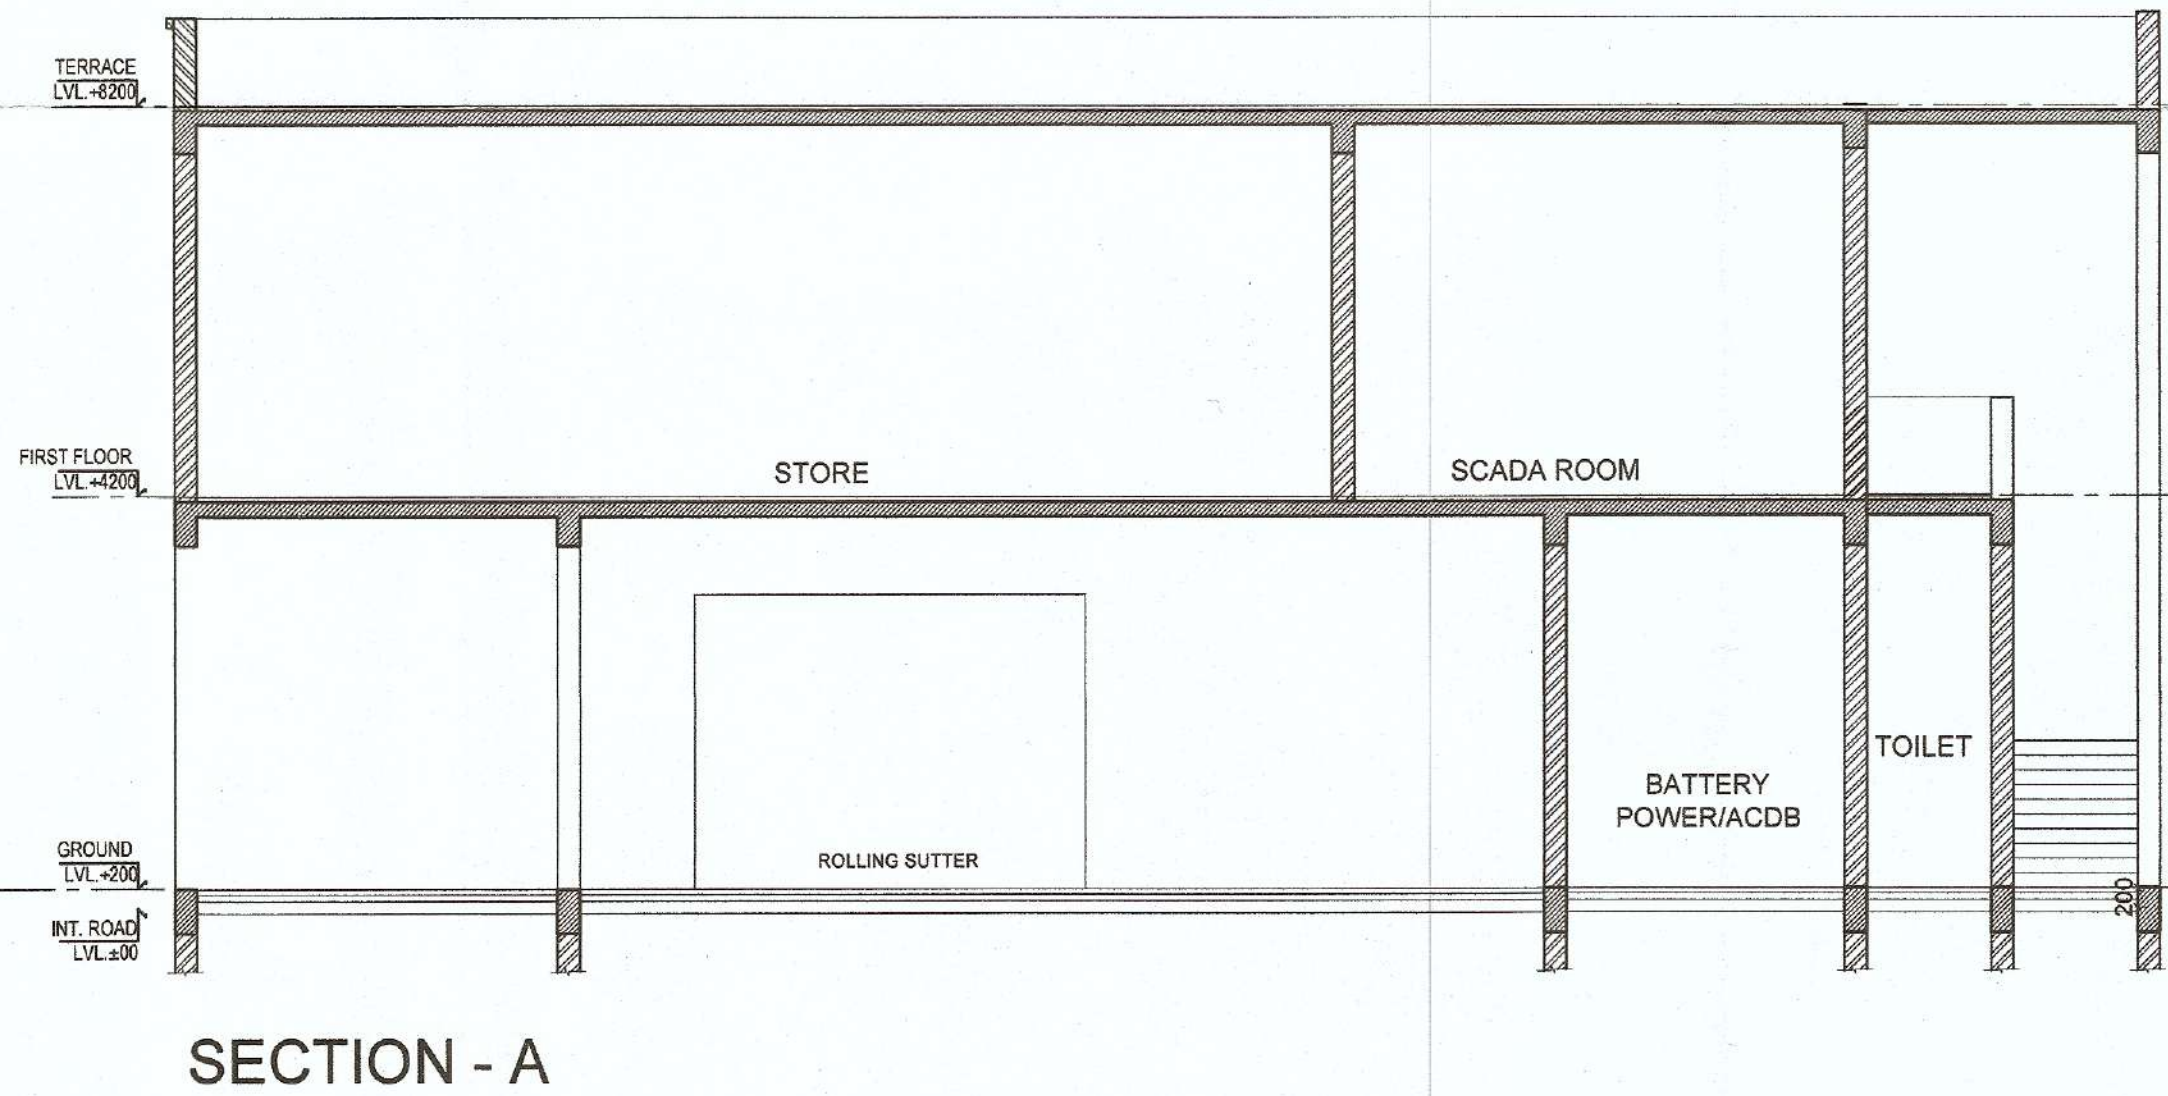

SECTION - A

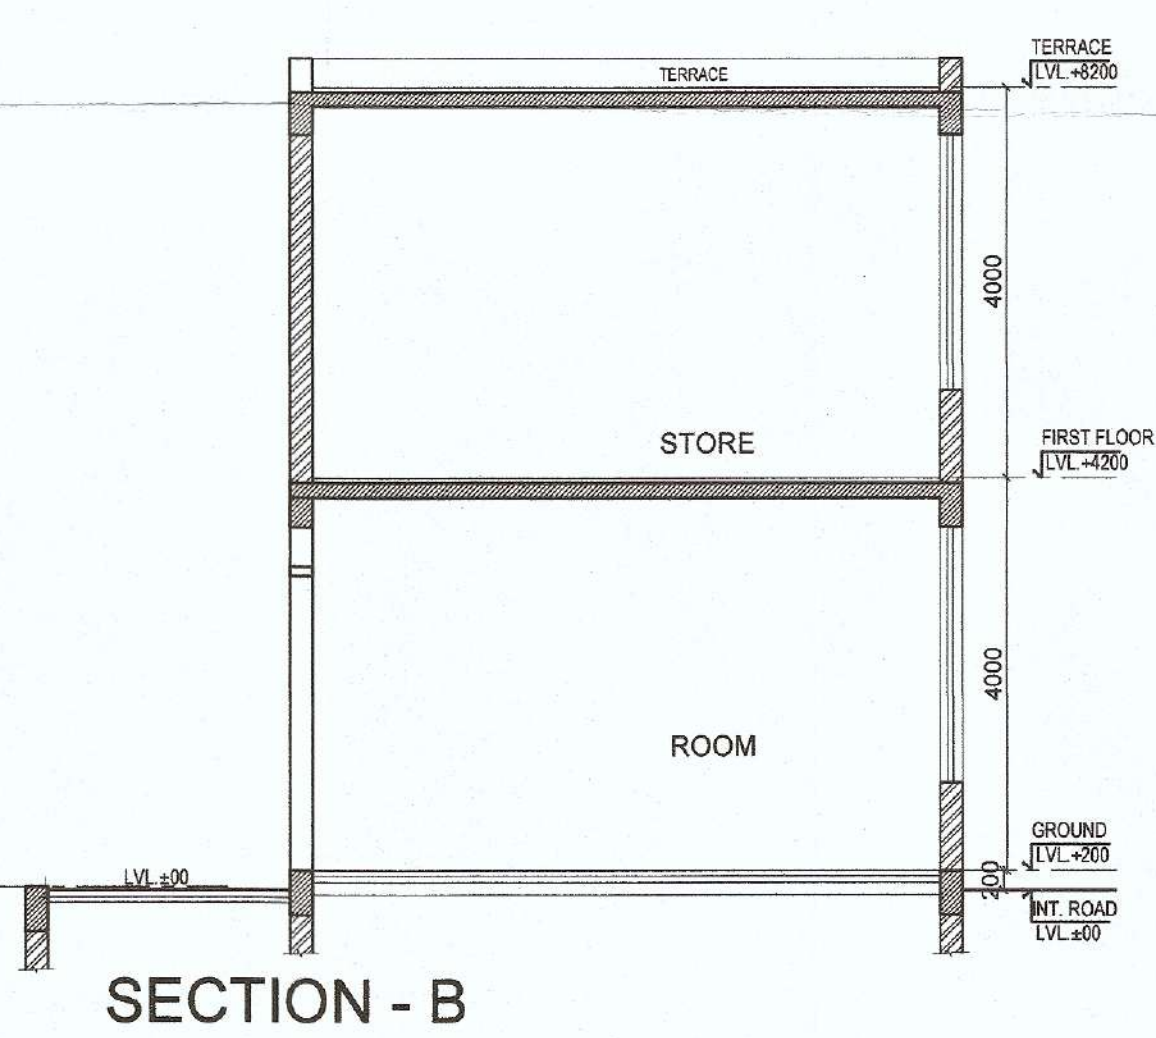

SECTION - B