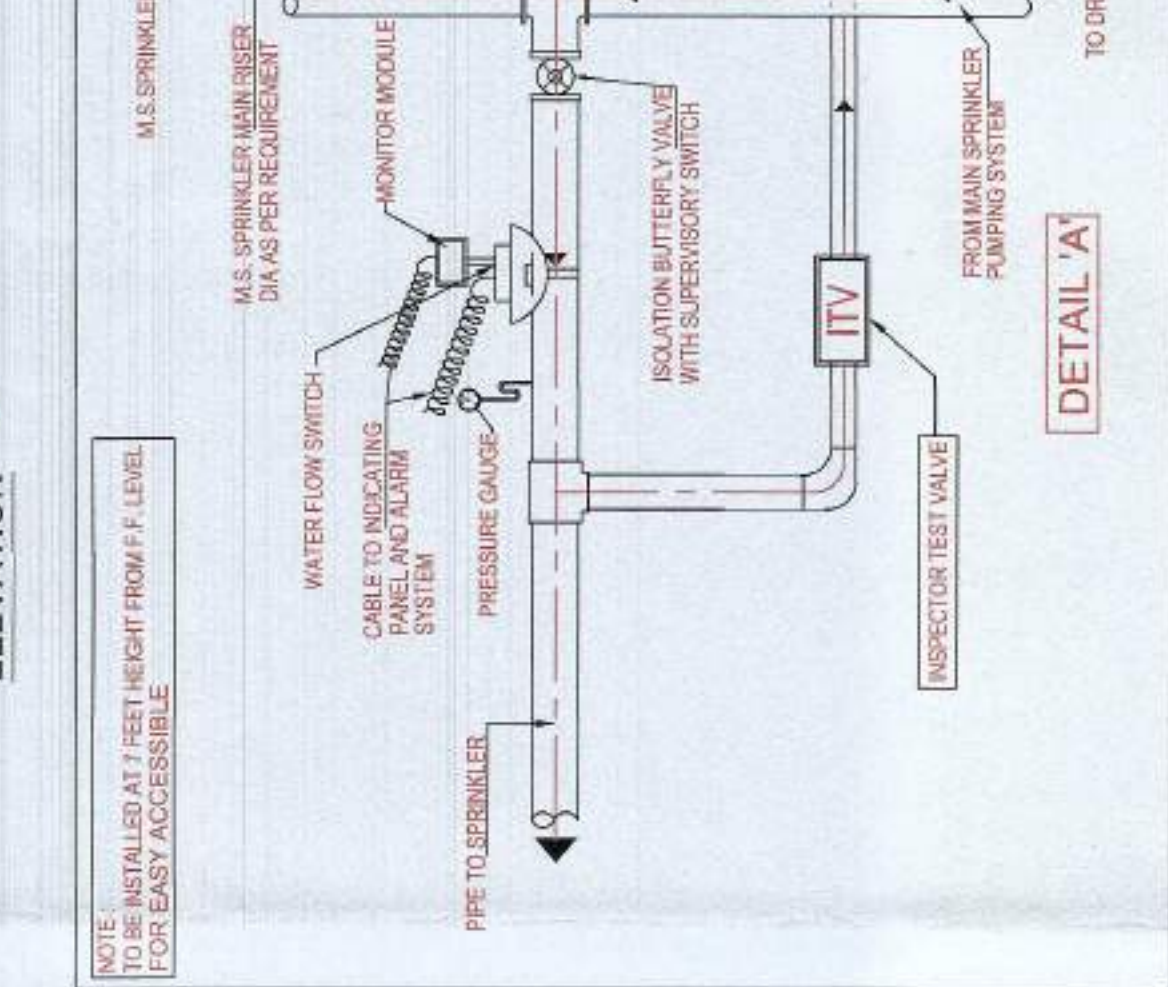


SHIP OR VESSEL	NAME	PERMANENT RESIDENTS		LOADING UNLOADING		TOTAL	PERMANENT RESIDENTS	LOADING UNLOADING		TOTAL	PERMANENT RESIDENTS										
		WEEK	WEEK	WEEK	WEEK			WEEK	WEEK			WEEK	WEEK								
SHIP OR VESSEL	NAME	WEEK	WEEK	WEEK	WEEK	TOTAL	WEEK	WEEK	TOTAL	WEEK											
											TOTAL	WEEK	WEEK	TOTAL	WEEK						
																WEEK	WEEK	WEEK			
																			WEEK	WEEK	WEEK
SHIP OR VESSEL	NAME	WEEK	WEEK	WEEK	WEEK	TOTAL	WEEK	WEEK	TOTAL	WEEK											
											TOTAL	WEEK	WEEK	TOTAL	WEEK						
																WEEK	WEEK	WEEK			
																			WEEK	WEEK	WEEK

THIRD FLOOR PLAN

[illegible]

NOTES:

- 1. SPRINKLERS ARE IN P.A.M.
- 2. GATE AND BOUNDARY WALL SHALL BE AS PER STANDARD DESIGN.
- 3. SPRINKLERS WILL BE PROVIDED IN ENTIRE BUILDING INCLUDING BASINMENTS AS PER M.B.C.
- 4. RAIN WATER HARVESTING SYSTEM WILL BE PROVIDED AS PER 100% POWER BACK UP.
- 5. WILL BE PROVIDED FOR LEFT & ESSENTIAL SERVICE AREAS.
- 6. DISABLED RAMP @ 1:2 SLOPE WITH 900MM HIGH RAILING.
- 7. ALL BUILDINGS ARE MECHANICALLY VENTILATED.
- 8. S.CORDES OF EARTHQUAKE RESISTANCE AS PER RELEVANT CODES.
- 9. FIRE TRAVEL DISTANCE NOT MORE THAN 45 METERS.

PROJECCT


**PROPOSED BUILDING PLAN OF
COMMERCIAL COLONY AREA
MEASURING 3.99 ACRES (LICENCE NO.
119 DATED 05-06-2023) FALLING IN
SECTOR -90, GURUGRAM BEING
DEVELOPED BY NORTH STAR TOWERS
PVT. LTD., MATRIX BUILDWELL PVT. LTD.,
IN COLLABORATION WITH NORTH STAR
APARTMENTS PVT. LTD. (NOW KNOWN
AS SS GROUP PVT. LTD.)**



UDAYAN CHAUDHARI & ASSOCIATES PVT. LTD.
 40/600, GROUND FLOOR, C.R.PARK,
 NEW DELHI-110019
 E-mail : udayanchaudhari@gmail.com
 Website : www.udayanchaudhari.com

DRAWING TITLE : THIRD FLOOR PLAN FIRE FIGHTING LAYOUT		DRAWING NO. FF-09		DATE: 12.12.2023
DRAWN : JYOTI	CHECKED : SHASHANK	SCALE : 1:200	NORTH 	
PROJECT : 450		CLIENT : 160		DRAWING NO. FF-09
PROJECT : 450		CLIENT : 160		DATE: 12.12.2023

For SS Group Pvt. Ltd.

 

Authorized Signatory

OWNER'S SIGNATURE


ARCHITECT'S SIGNATURE
REGD NO: A/19/172/1741
REGISTERED ARCHITECT
MUMBAI SHANGHAI