


SANCTIONED
TO BE READ WITH THIS OFFICE
MEMO NO.: 26034
DATED: 09-8-23

ATP(HQ) Member B.P.A.C.
S.T.P(HQ) Member Secretary B.P.A.C.
S.T.P(G) Member Chairman B.P.A.C.
S.P(H) Member Chairman B.P.A.C.

ATP(HQ)
(Dinesh Kumar) PA(HQ)

JD.
P.A.
A.T.P.

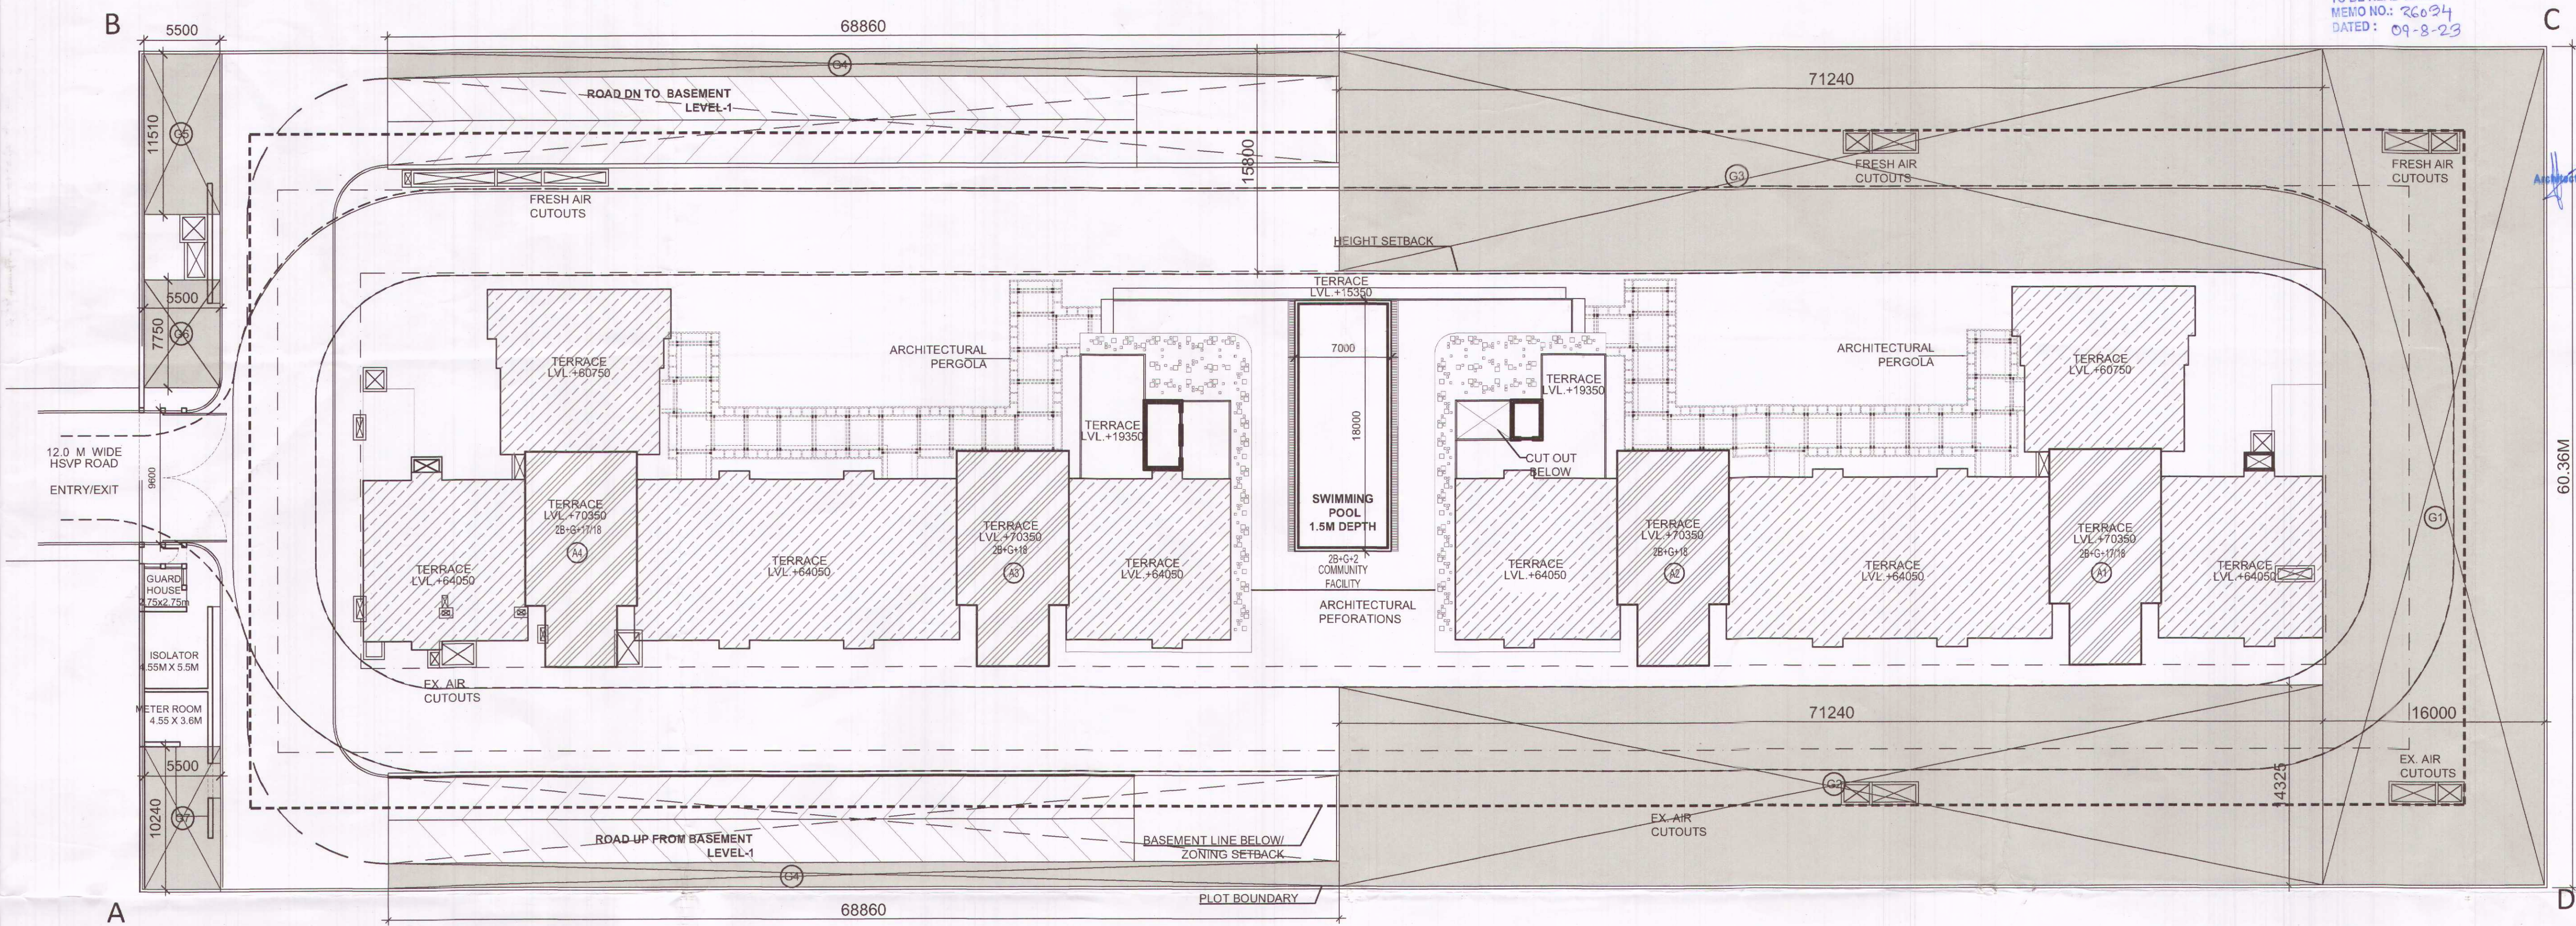

SITE PLAN- GREEN AREAS

GREEN AREA CALCULATION				
S.NO.	LENGTH(M)	WIDTH(M)	NO.	AREA(SQ.M.)
G1	16.00	59.96	1.00	959.36
G2	72.14	14.32	1.00	1033.04
G3	72.14	15.80	1.00	1139.81
G4	68.86	1.50	2.00	206.58
G5	5.50	11.50	1.00	63.25
G6	5.50	7.75	1.00	42.63
G7	5.50	10.24	1.00	56.32
TOTAL ADDITIONS (A)				3500.99
TOTAL GREEN AREAS = ADDITIONS (A)				3500.99

PROPOSED GROUP HOUSING UNDER
RETIREMENT HOUSING POLICY AREA 2.60
ACRES, IN SECTOR 50, GURUGRAM
LIC NO. 161 OF 2022 DT. 07.10.2022
(PIONEER JK. SENIOR LIVING LLP)

SITE PLAN-GREEN AREAS

DRG.NO. MS 1.1.B
SCALE : 1:250
DATE : 03.05.2023
OWNER'S SIGN: *[Signature]*
Authorised Signatory

ARCHITECT:
GAURAV SANAN
For PIONEER JK. SENIOR LIVING LLP
ARCHITECTS SIGN: *[Signature]*
Authorised Signatory

NORTH