


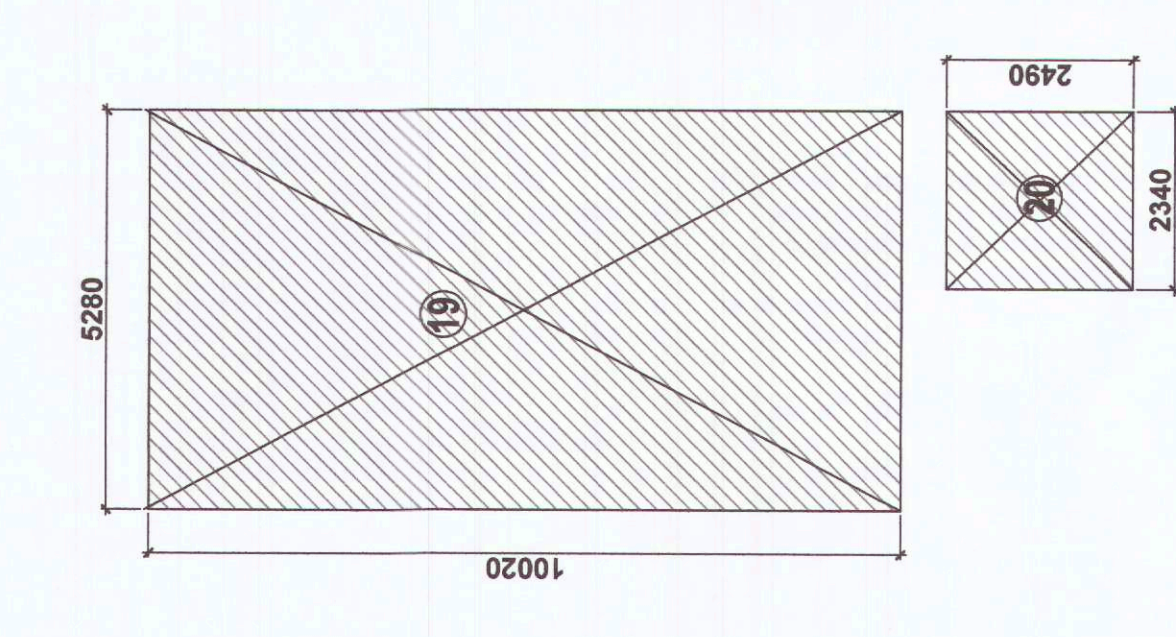


GROUND COVERAGE- AREA CALCULATION PLAN

TOWER 3-ROUND COVERAGE AREA CALCULATION				
COVERED AREA	NO.	LENGTH (M)	WIDTH (M)	AREA(SQ.M)
1	1.00	2.20	12.75	28.05
2	1.00	2.50	1.65	4.13
3	1.00	2.50	1.65	4.13
4	1.00	0.80	0.51	0.41
5	1.00	0.80	0.51	0.41
6	1.00	1.25	2.39	3.00
7	1.00	1.25	2.39	3.00
8	1.00	7.70	8.75	67.38
9	1.00	7.70	8.75	67.38
10	2.00	2.00	2.00	8.00
11	2.00	2.00	2.00	8.00
12	1.00	3.40	9.50	32.30
13	1.00	3.40	9.50	32.30
TOTAL ADDITION (A)				332.62
REDUCTION				
1	0.70	1.05	2.00	1.37
2	1.80	0.40	1.00	0.72
REDUCTION (B)				2.10
F.A.R. COVERED AREA (A) - REDUCTION (B)				291.93

TOWER 4-GROUND (COVER) AREA CALCULATION				
S.NO.	LENGTH (M)	WIDTH (M)	NO.	AREA(SQ.M)
COVERED AREA				
1	3.50	9.90	1.00	34.65
2	2.20	12.75	2.00	56.10
3	2.20	9.90	2.00	43.56
4	3.50	8.65	2.00	60.62
5	0.80	0.15	3.00	0.36
6	1.25	2.39	2.00	5.96
7	1.25	2.39	2.00	5.96
8	0.70	0.05	1.00	0.35
9	0.20	0.20	1.00	0.40
10	0.20	0.20	1.00	0.40
11	2.00	2.90	1.00	5.80
12	2.00	2.90	1.00	5.80
13	3.25	3.30	1.00	10.73
14	3.25	3.30	1.00	10.73
15	9.70	5.50	1.00	53.35
16	9.70	5.50	1.00	53.35
17	4.00	9.90	2.00	79.20
18	TOTAL ADDITION (sq.m)			24.86
				661.75
REDUCTION				
1	0.50	3.40	1.00	1.70
2	0.70	1.05	3.00	2.21
3	0.70	1.05	3.00	2.21
4	REDUCTION (sq.m)			6.17
G.C COVERED AREA (1) - REDUCTION (8)				57

GROUND COVERAGE AREA CALCULATION-GURAD & ISOLATOR				
S.NO.	LENGTH(M)	WIDTH(M)	NO.	AREA(SQ.M.)
COVERED AREA				
19	5.28	10.02	1.00	52.91
20	2.34	2.49	1.00	5.85
TOTAL ADDITIONS (A)				58.73
GC= COVERED AREA (A) - DEDUCTION (B)				58.73

TOWER 1/2/3/4			
DOOR/ WINDOW	ROUGH OPENING	SILL	LINTEL
D01	1500x2400	2400	2400
D02	1500x2400	2400	2400
D03	800x1400	-	2400
D04	800x1400	-	2400
D05	500x1200	300	2400
D06	1000x2400	2400	2400
D07	1000x2400	-	2400
FW01	1500x2400	2400	2400
FW02	1500x2400	300	2400
FW03	1500x2400	300	2400
FW04	1500x2400	-	2400
FW05	1000x2400	-	2400
FW06	1000x2400	-	2400
FW07	1000x2400	-	2400
W01	1900x1800	500	2400
W02	2000x1800	500	2400
W03	1500x1800	500	2400
W04	500x1300	1100	2400
W05	500x1300	1100	2400
W06	500x2400	1100	2400
W07	500x2400	1100	2400
OP01	1000x1300	1100	2400

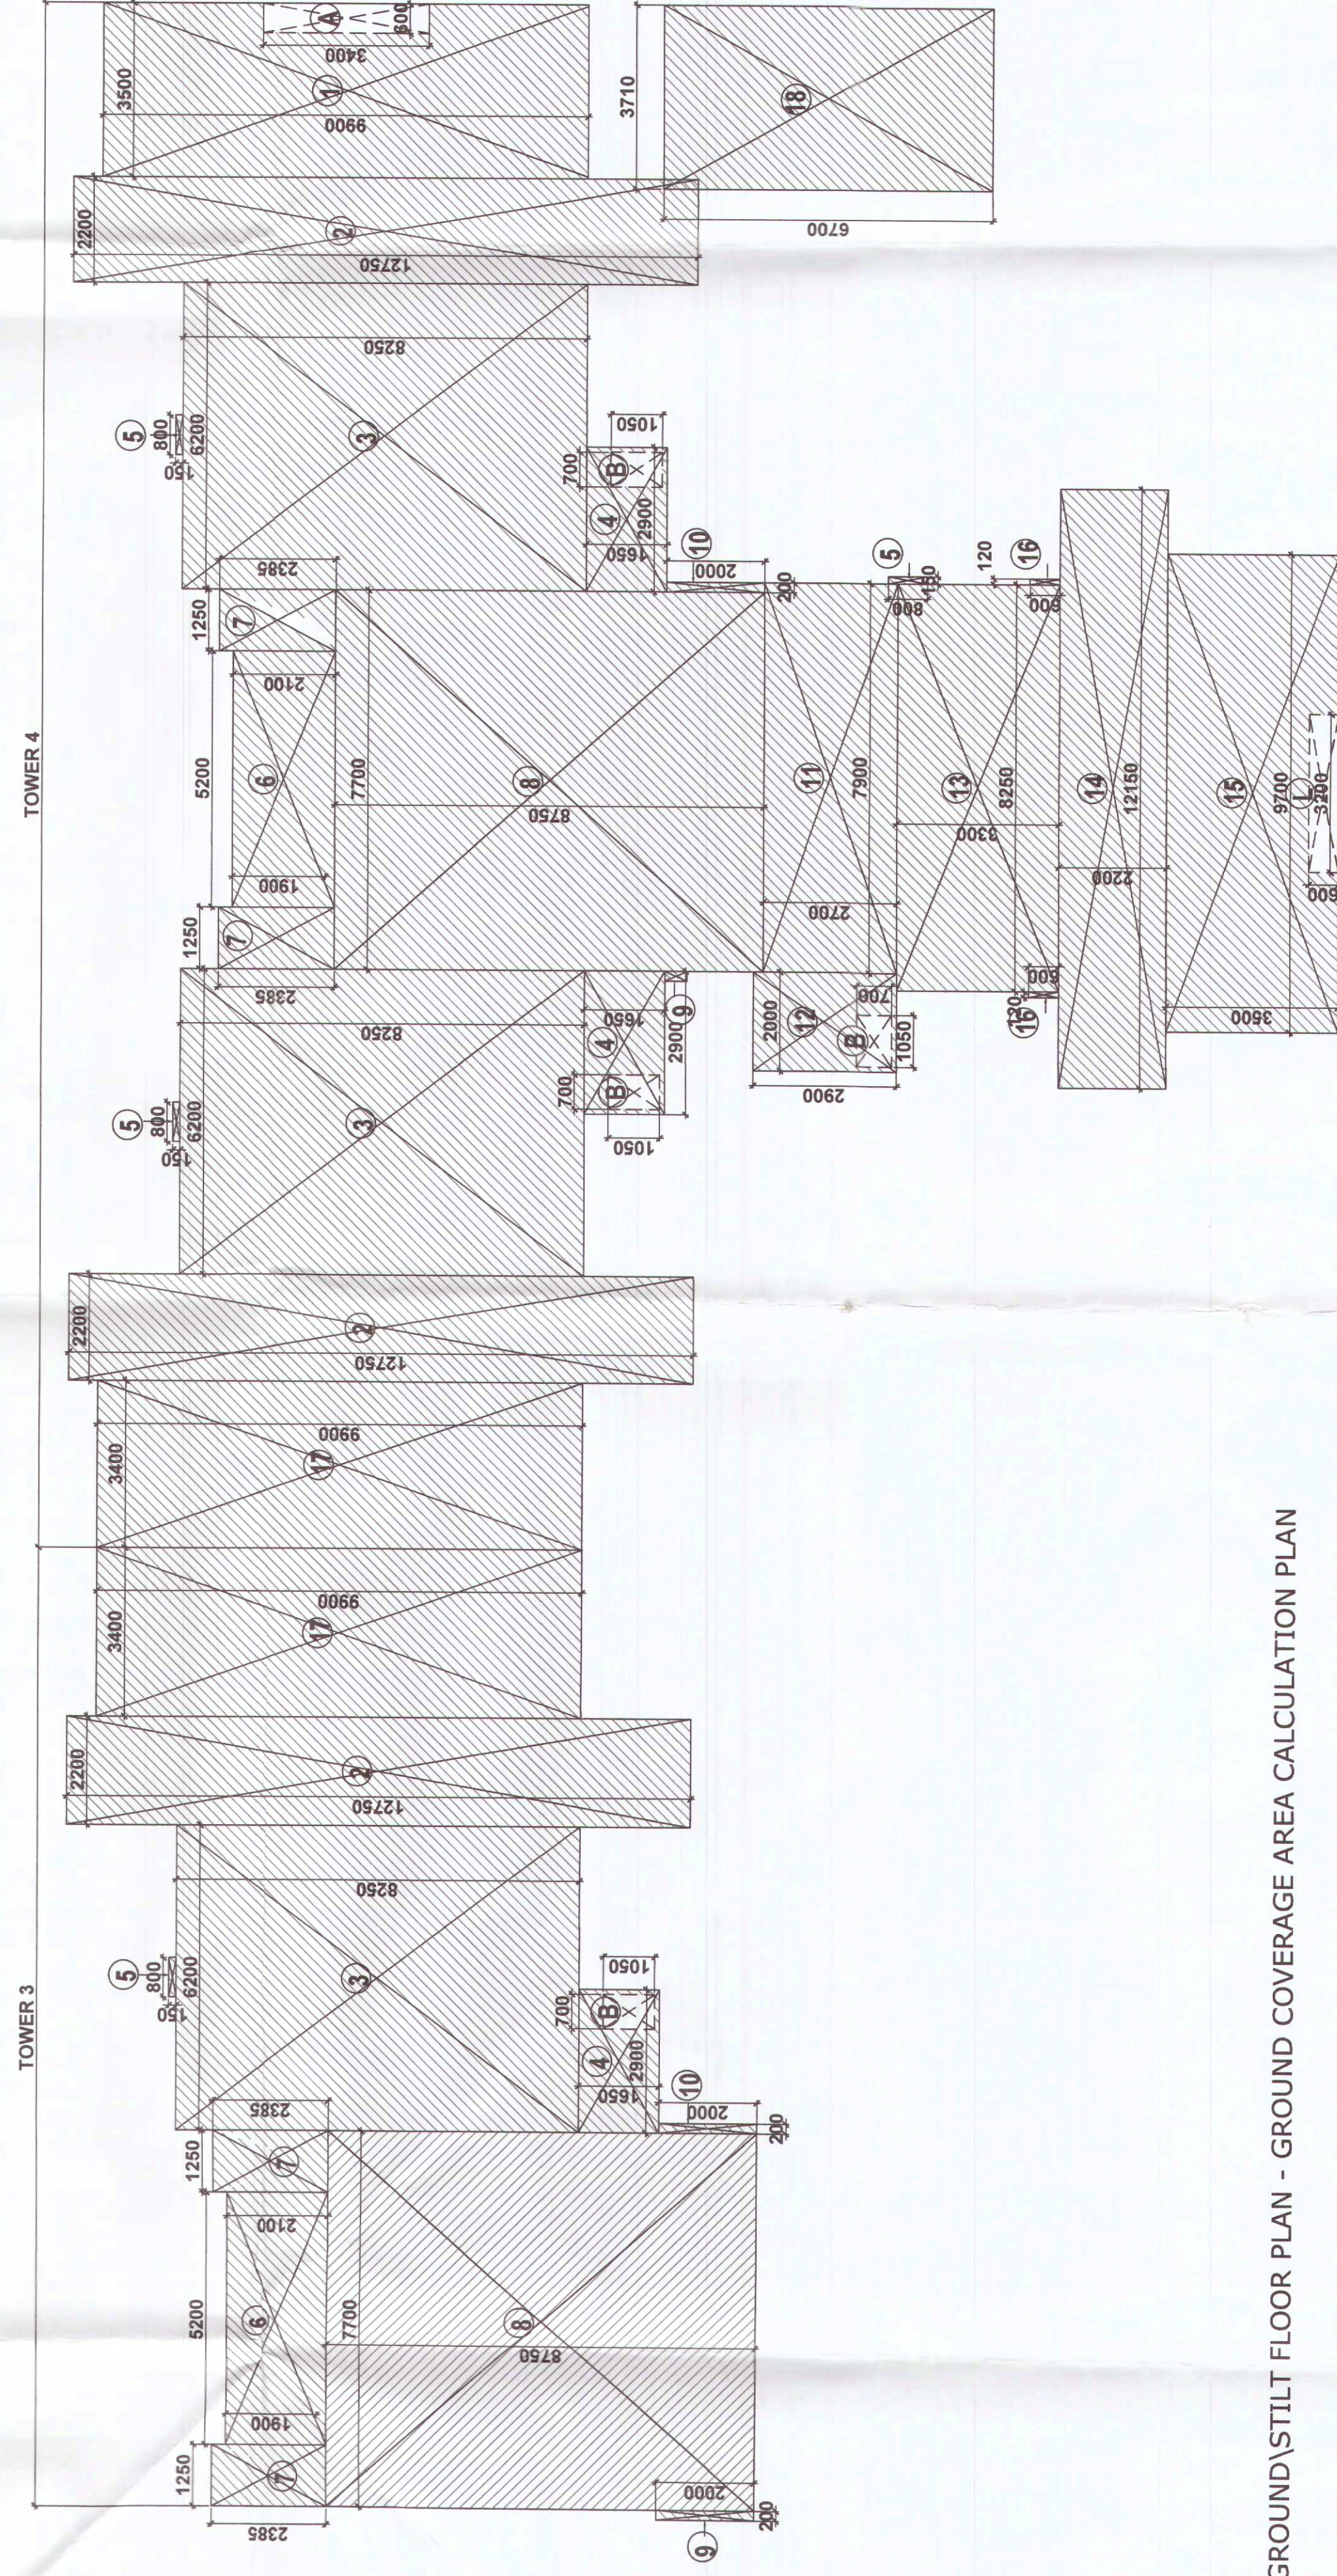

GROUND\STILT FLOOR PLAN - GROUND COVERAGE AREA CALCULATION PLAN

SANCTIONED
 TO BE READ WITH THIS OFFICE
 MEMO NO. 376024-03
 DATED: 08/02/03
 Checked and found ok for Public Information
 (Internal) Service only subject to copy
 in forwarding letter No. 117378
 NOTE: 1. ALL DWELLING UNIT MAIN DOOR
 2. TO BE ONE HOUR FIRE RATED DOOR
 3. NATURAL LIGHT &

Superintending Engineer (H-1)
for Chief Engineer-I
HSP, Bangalore

PROPOSED GROUP HOUSING UNDER
RETIREMENT HOUSING POLICY AREA 2.60
ACRES, IN SECTOR 50, GURUGRAM
(LIC NO.161 OF 2022 DT.07.10.2022
NOTIFIED JK. CTZ/2021/10.10.2022)

T3/T4 - GROUND\STILT
FLOOR PLAN-GROUND
COVERAGE AREA DIAGRAM

DRG.NO. M-T3/T4-2.1	ARCHITECT:	NORTH
SCALE: 1:100		GALLUP/BAWA

DATE : 09.06.2023	OWNER'S SIGN.	ARCHITECTS SIGN.
-------------------	---------------	------------------