




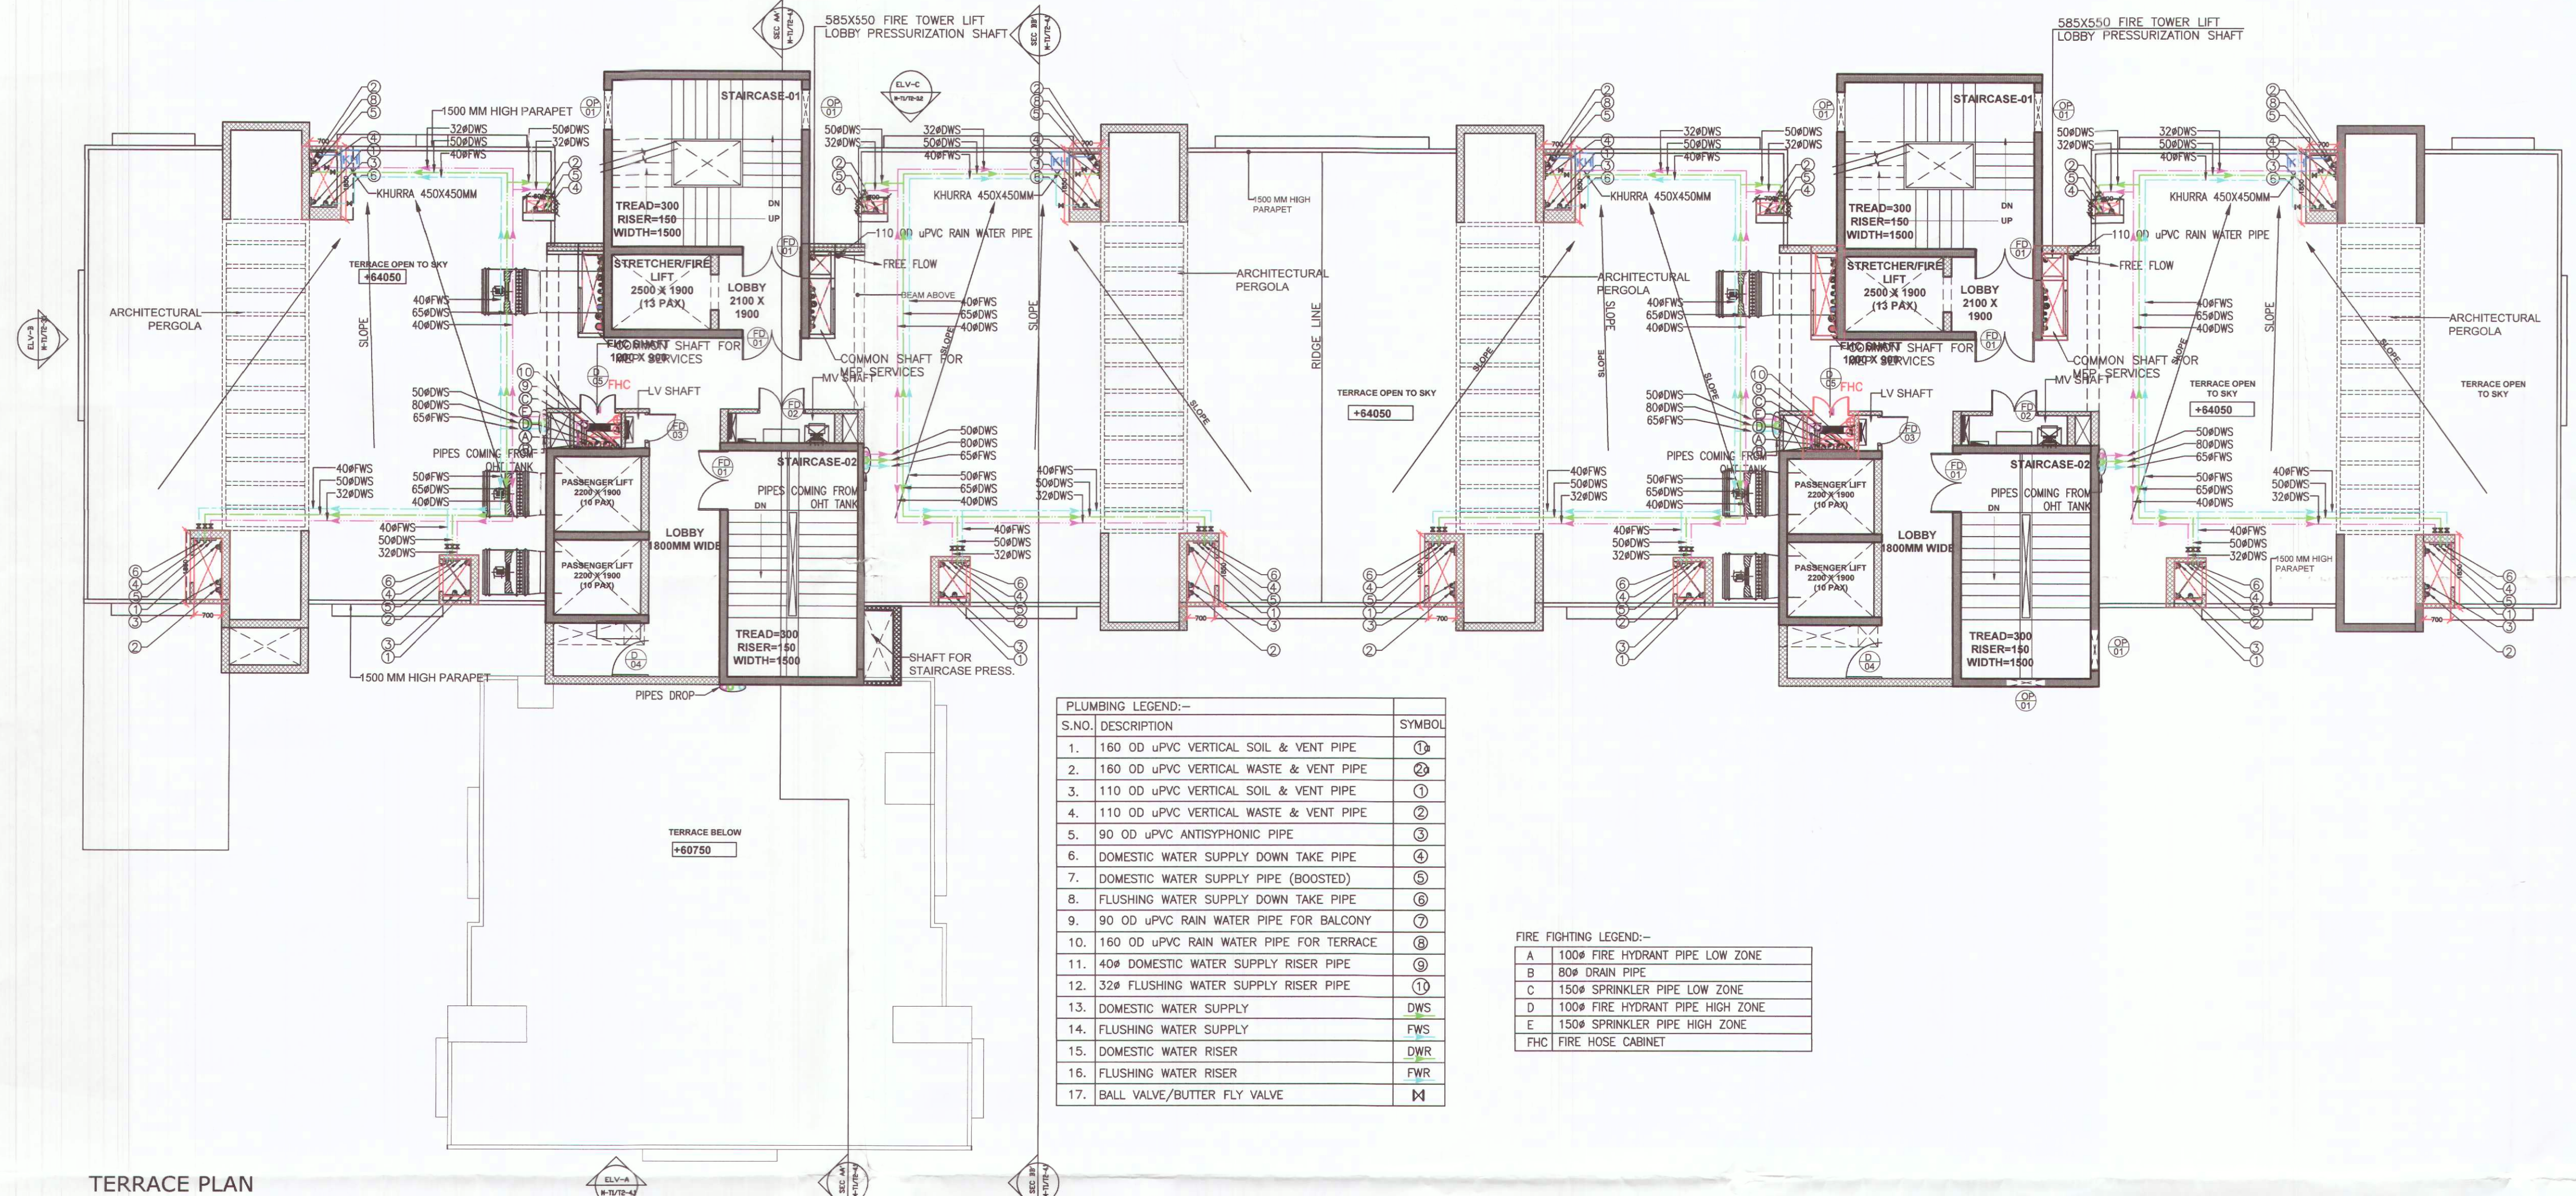

TERRACE PLAN

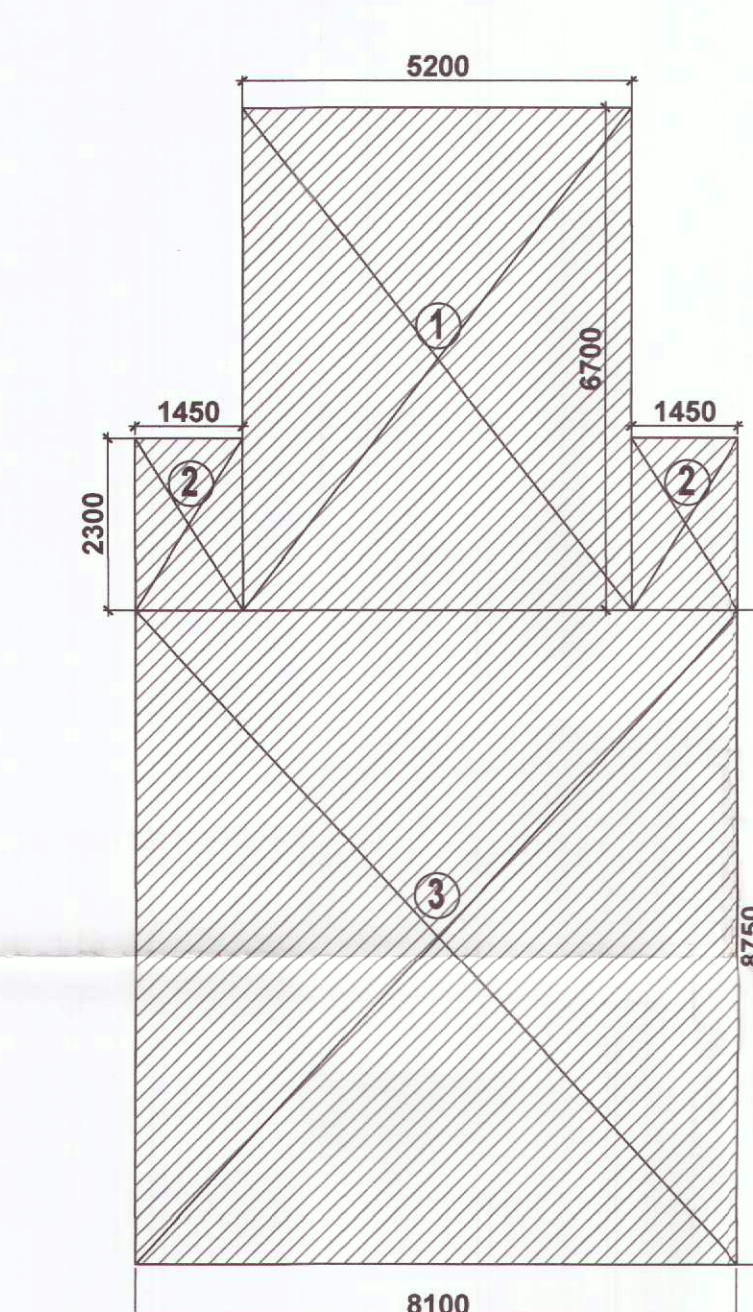

TERRACE LEVEL- UNIT AREA CALCULATION PLAN

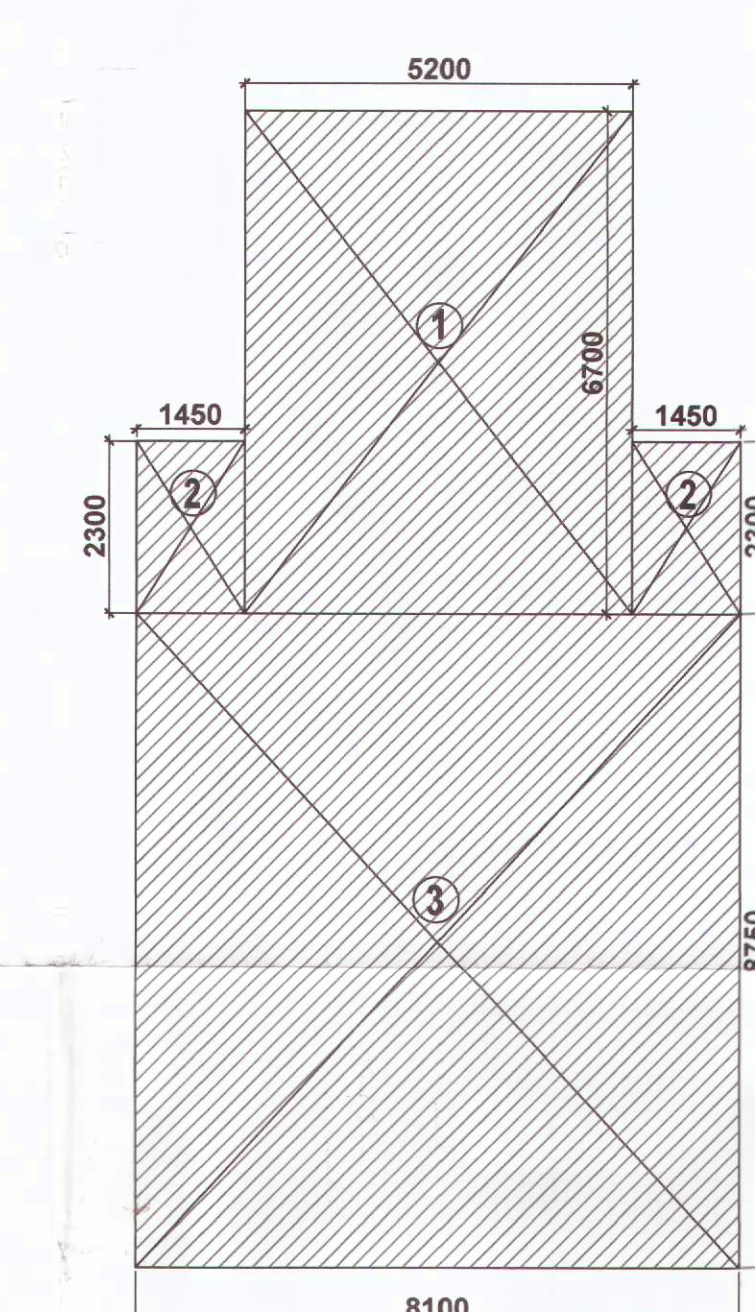

TOWER 1/2/3/4				
DOOR/ WINDOW	ROUGH OPENING	SILL	LINTEL	
D01	1200X2400	-	2400	
D02	1050X2400	-	2400	
D03	800X2400	-	2400	
D04	900X2400	-	2400	
D05	900X2100	300	2400	
D06	1000X2400	-	2400	
D07	1200X2400	-	2400	
FD01	1500X2400	-	2400	
FD02	1200X2100	300	2400	
FD03	750X2100	300	2400	
DW01	1900X2400	-	2400	
DW02	1800X2400	-	2400	
DW03				
DW04				
W01	1900X1800	600	2400	
W02	800X1800	600	2400	
W03	600X1200	1200	2400	
W04	600X1300	1100	2400	
W05	700X1300	1100	2400	
W06	1000X1300	1100	2400	
OP01	1000X1300	1100	2400	
AP01	600X2100	300	2400	

Checked and found ok for Public Health
(Internal) Service only subject to comments in
in forwarding letter No.11378...CH. 23-01-2023


Member B.P.A.C. B.P.A.C. B.P.A.C. B.P.A.C.
ATP(HQ) (Dinesh Kumar) PA(HQ)

Superintending Engineer (HQ)
for Chief Engineer-I
G.P.P. Pandikula
21/6/23

SANCTIONED
TO BE READ WITH THIS OFFICE
MEMO NO: 26034
DATED: 09-08-23

TOWER 1-MUMTY FLOOR AREA CALCULATION				
S.NO.	LENGTH(M)	WIDTH(M)	NO.	AREA(SQ.M.)
COVERED AREA				
1	5.20	6.70	1.00	34.84
2	1.45	2.30	2.00	6.67
3	8.10	8.75	1.00	70.88
TOTAL ADDITIONS (A)				112.39
DEDUCTION				
A				0.00
DEDUCTION (B)				0.00
NET COVERED AREA= COVERED AREA (A) - DEDUCTION (B)				112.39
TOWER 2-MUMTY FLOOR AREA CALCULATION				
S.NO.	LENGTH(M)	WIDTH(M)	NO.	AREA(SQ.M.)
COVERED AREA				
1	5.20	6.70	1.00	34.84
2	1.45	2.30	2.00	6.67
3	8.10	8.75	1.00	70.88
TOTAL ADDITIONS (A)				112.39
DEDUCTION				
A				0.00
DEDUCTION (B)				0.00
NET COVERED AREA= COVERED AREA (A) - DEDUCTION (B)				112.39

MEMBER B.P.A.C.

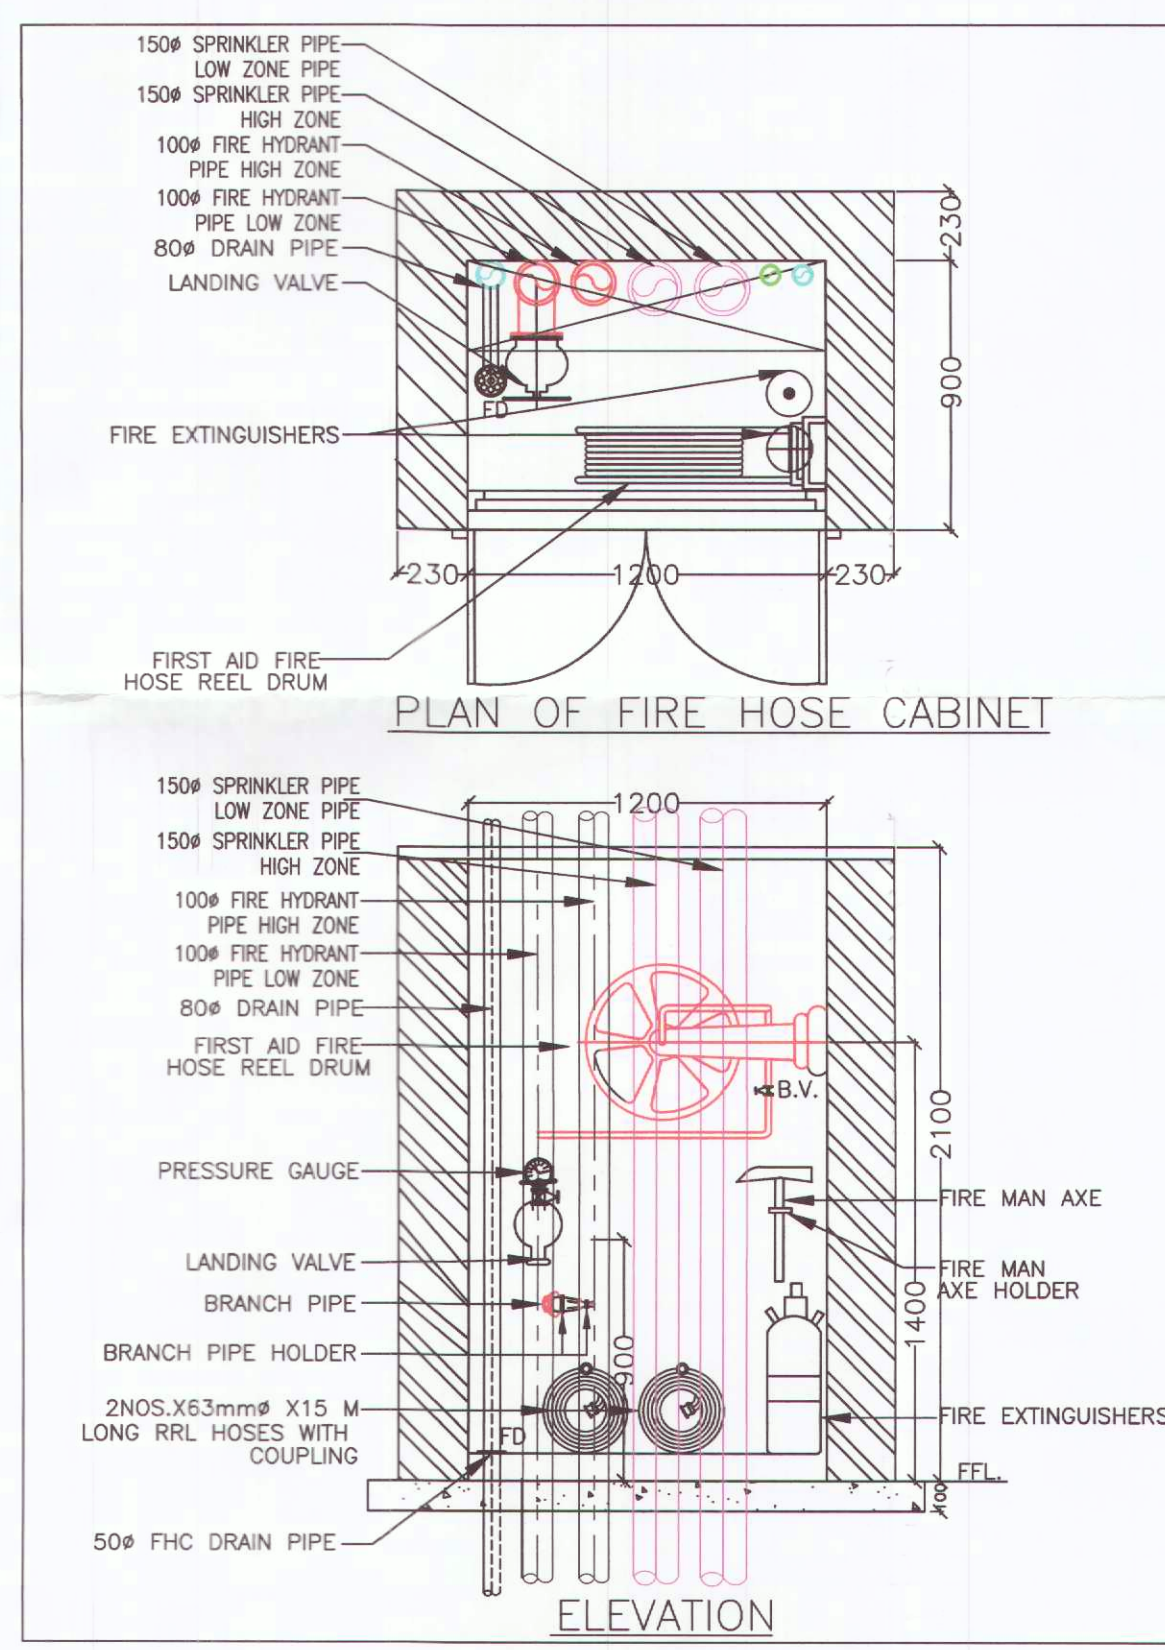

NOTE- ALL DWELLING UNIT MAIN DOOR TO BE ONE HOUR FIRE RATED DOOR

PROPOSED GROUP HOUSING UNDER RETIREMENT HOUSING POLICY AREA 2.60 ACRES, IN SECTOR 50, GURUGRAM

T1/T2 - TERRACE FLOOR PLAN PLUMBING LAYOUT	ARCHITECT: GAHRAV SANAN
DRG.NO. M-T1/T2-2.6	SCALE: 1:100
DATE: 27.12.2022	DEALT: SIMRAN
FOR OWNER'S SIGN	ARCHITECT'S SIGN
Authorised Signatory	