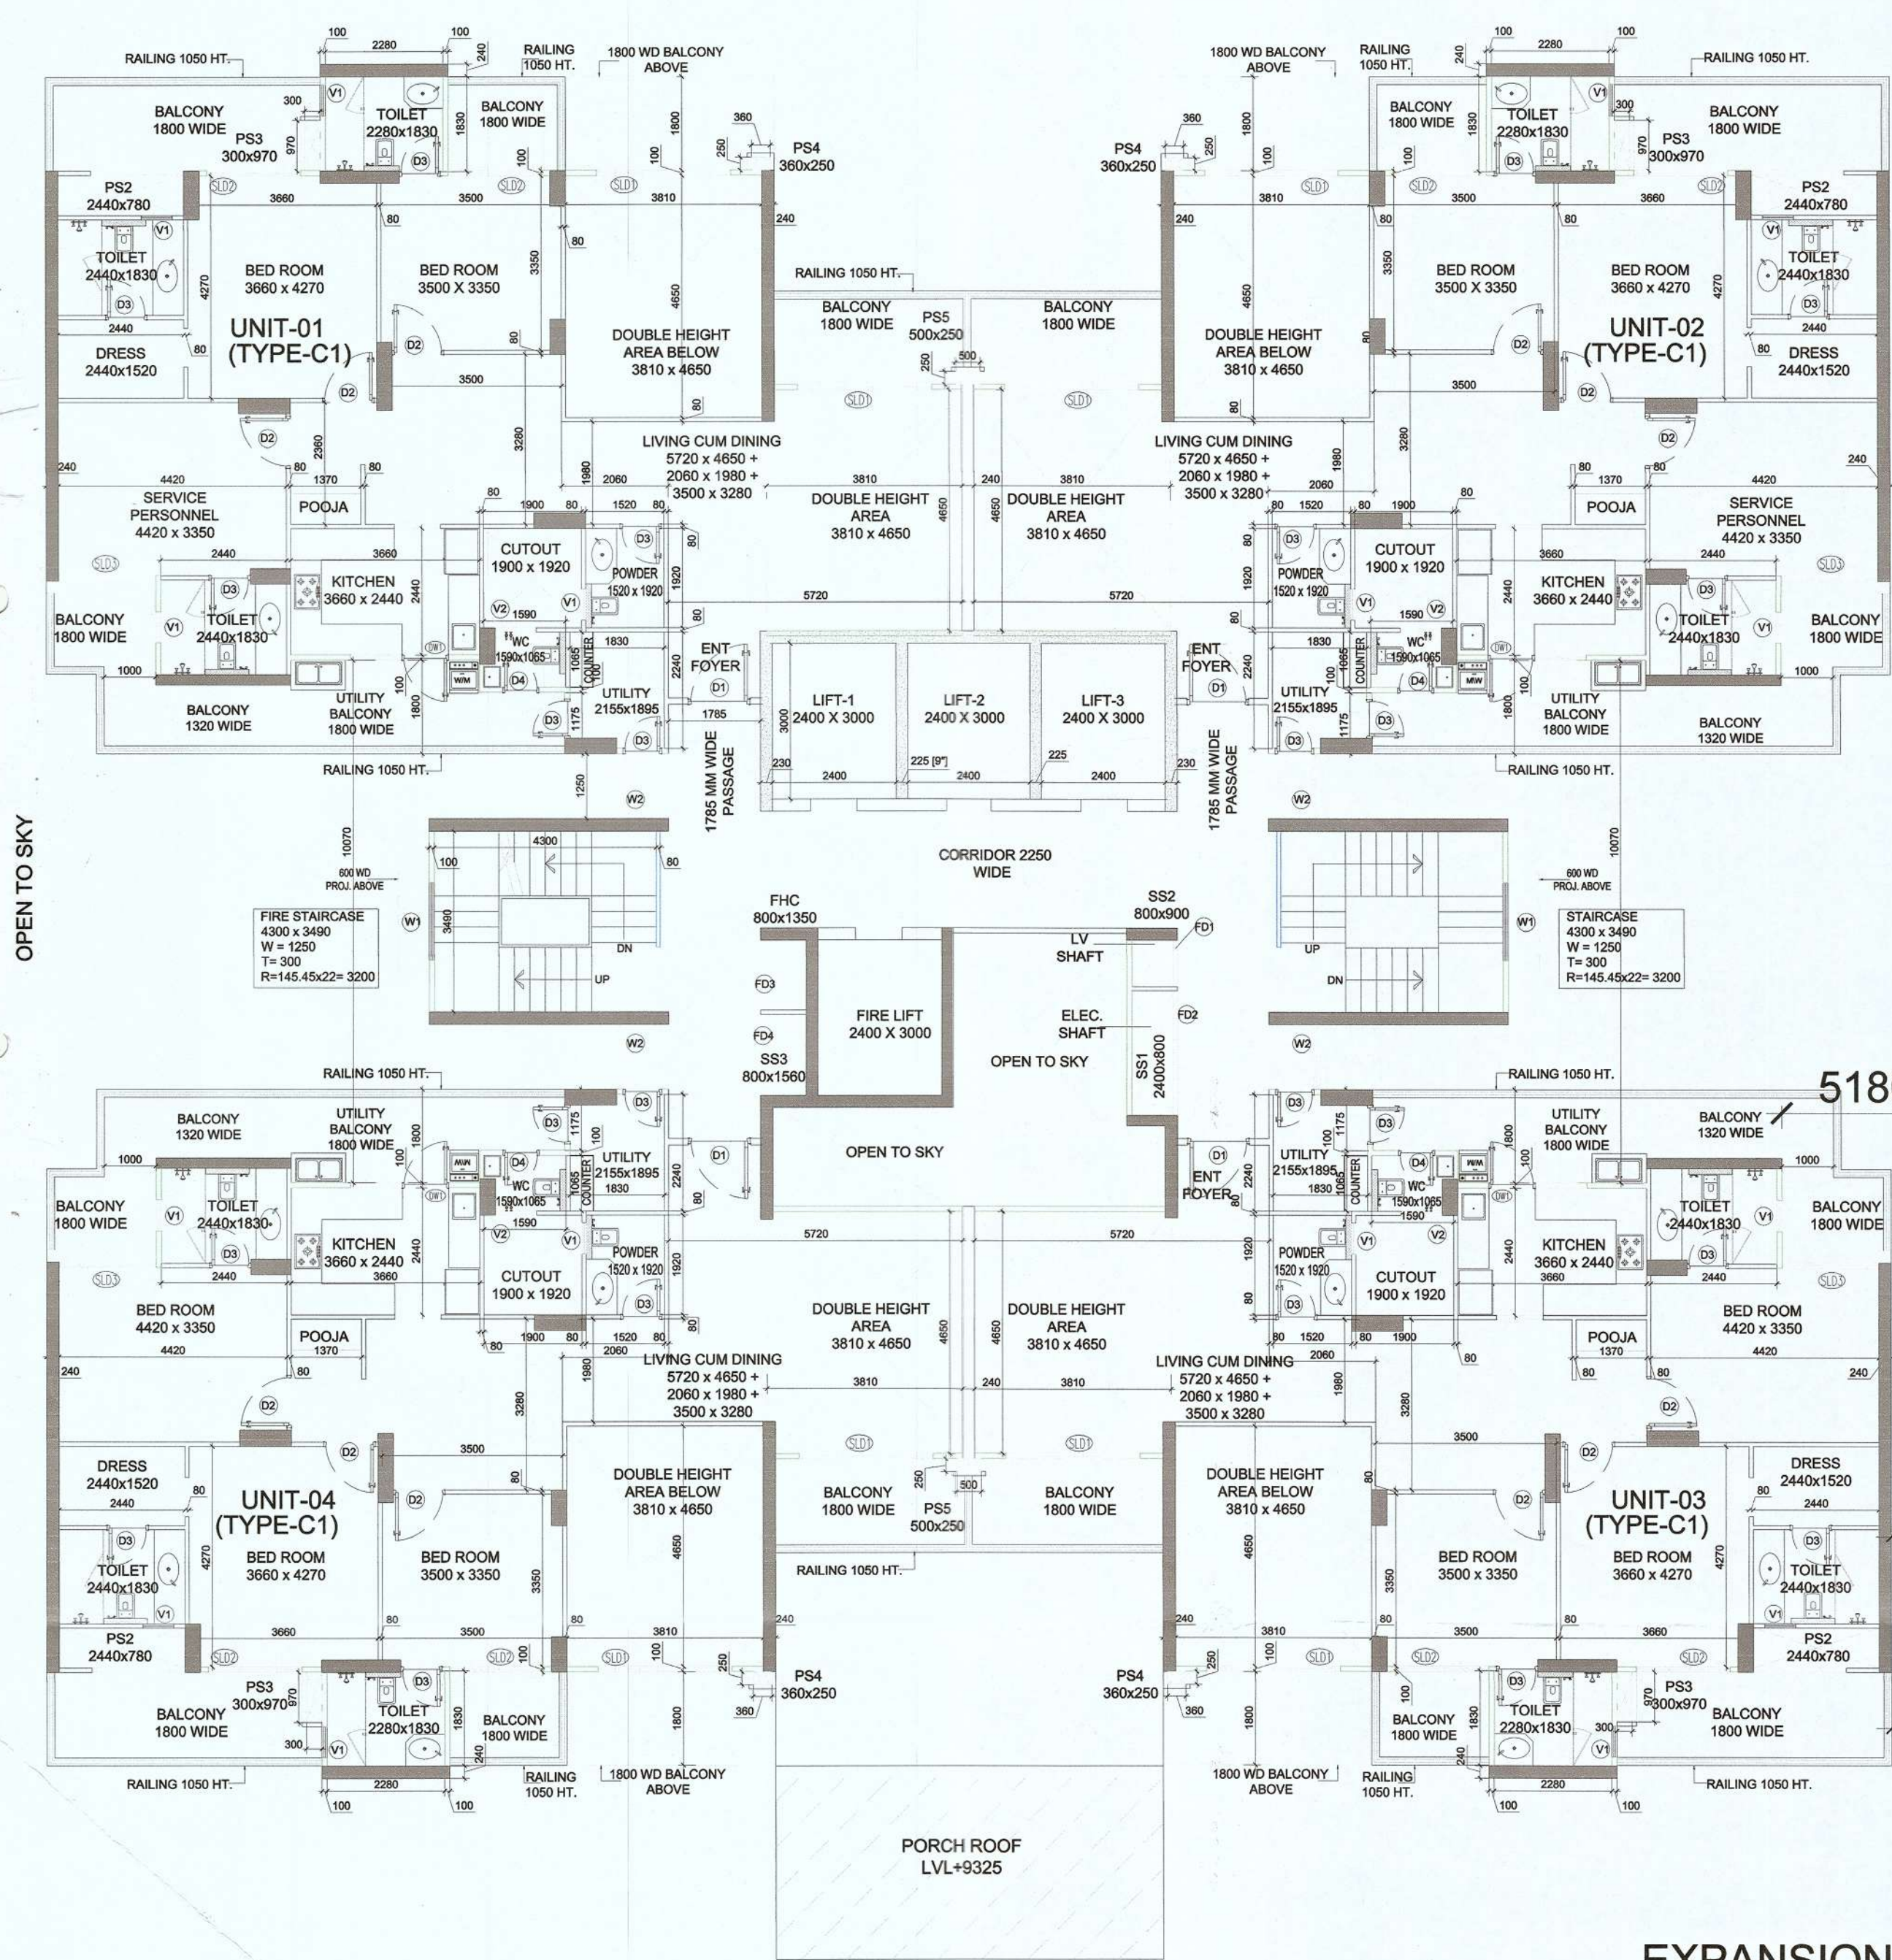


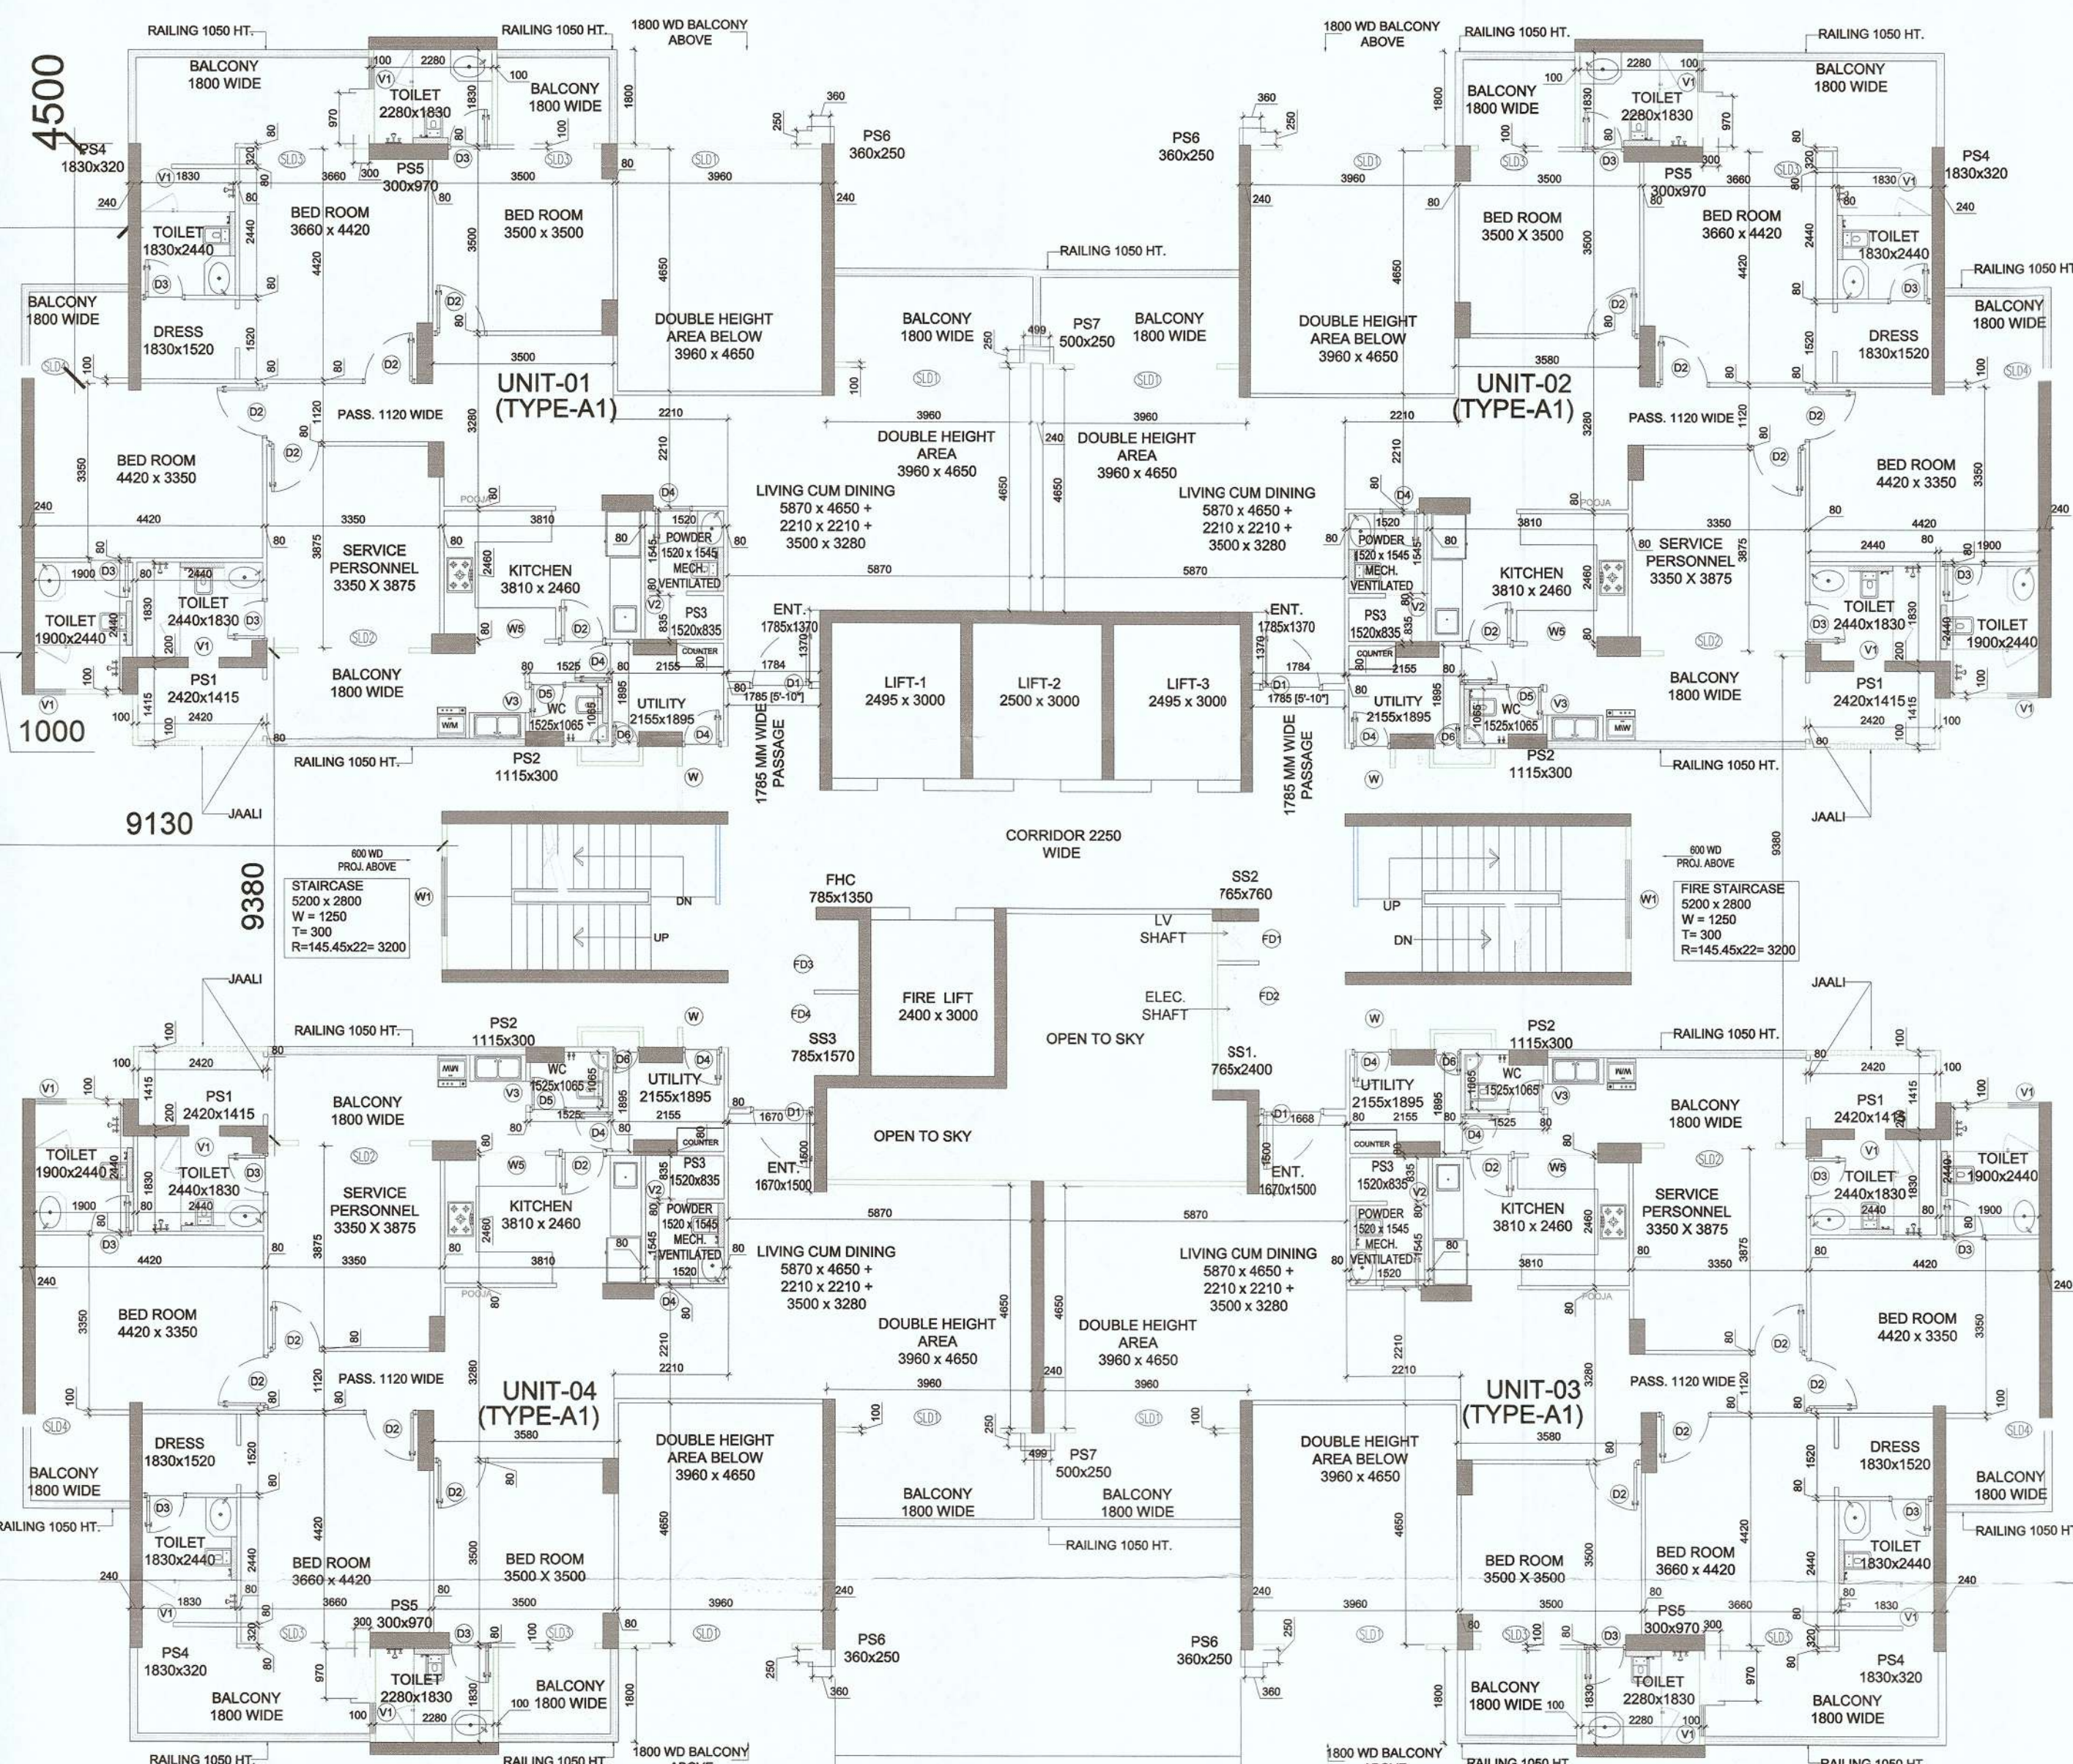

 DTP (HQ) S.T.P (G) S.T.P (G)
 Member Secretary Member Chairman
 B.P.A.C. B.P.A.C. B.P.A.C.
 Consultant Architect
 ATP (HQ)

SANCTIONED
 TO BE READ WITH THIS OFFICE
 MEMO NO: ZP-1772/2023/37407
 DATED: 8-11-2023
 Ram Avtar Bassi
 JD(HQ)
 Member
 B.P.A.C.



TOWER -02
TYPICAL FLOOR

EXPANSION
JOINT
1M WIDE



TOWER -01
TYPICAL FLOOR

Checked and found ok for Public Health
 (Internal) Service only subject to comments
 in forwarding letter No. BS/35.../14/11/23

Superintending Engineer (HQ)
 for Chief Engineer
 HSPV, Panthula
 JOE w-4



OWNER :

DECENT BUILDHOMES PRIVATE LIMITED
 PREVIOUSLY KNOWN AS BNB LAND DEVELOPERS
 PRIVATE LIMITED ADDRESS- 301, 3rd FLOOR
 INDRAPRAKASH BUILDING 21, BARAKHAMBA ROAD,
 NEW DELHI 110001

PROJECT :

PROPOSED BUILDING PLANS OF GROUP HOUSING
 COLONY FOR AN AREA MEASURING 4.0375 ACRES
 UNDER TOD POLICY DATED 09.02.2016 (LICENSE NO 40
 OF 2022 DATED 12.04.2022 IN SECTOR-70, GURUGRAM
 MANESAR URBAN COMPLEX BEING DEVELOPED BY
 DECENT BUILD HOMES PVT. LTD.

TITLE :

COMBINED TOWER 01 & 02
 AT TYPICAL FLOOR PLAN

ARCHITECTS

DRG.NO.-COM-01


 ARCHITECTS
 & PLANNERS

GIAN P. MATHUR AND ASSOCIATES (P) LTD.
 C - 55, East Of Kailash, New Delhi-110065
 T : 46599599 | F 46599512
 E : info@gpmindia.com | W : www.gpmindia.com

SCALE : 1 : 175

ARCHITECT'S SIGN

OWNER'S SIGN

DATE : APR 2023

DRAWN :- SANDHYA

CKD BY:- PRITI

GIAN P. MATHUR
 ARCHITECT
 B. Arch., M.C.A. I.I.A
 CA No. 80/5769

