



DDH(H
Memb
SDM

A detailed site plan of the University of Illinois at Chicago campus. The plan shows various buildings, parking lots, and green spaces. A specific building is highlighted with a thick black border and labeled "TOWER OF THE AMERICAS". The plan also shows the surrounding city streets and the location of the university relative to the city center.

DRAWN :-SANDHYA
CKD BY:- PRITI

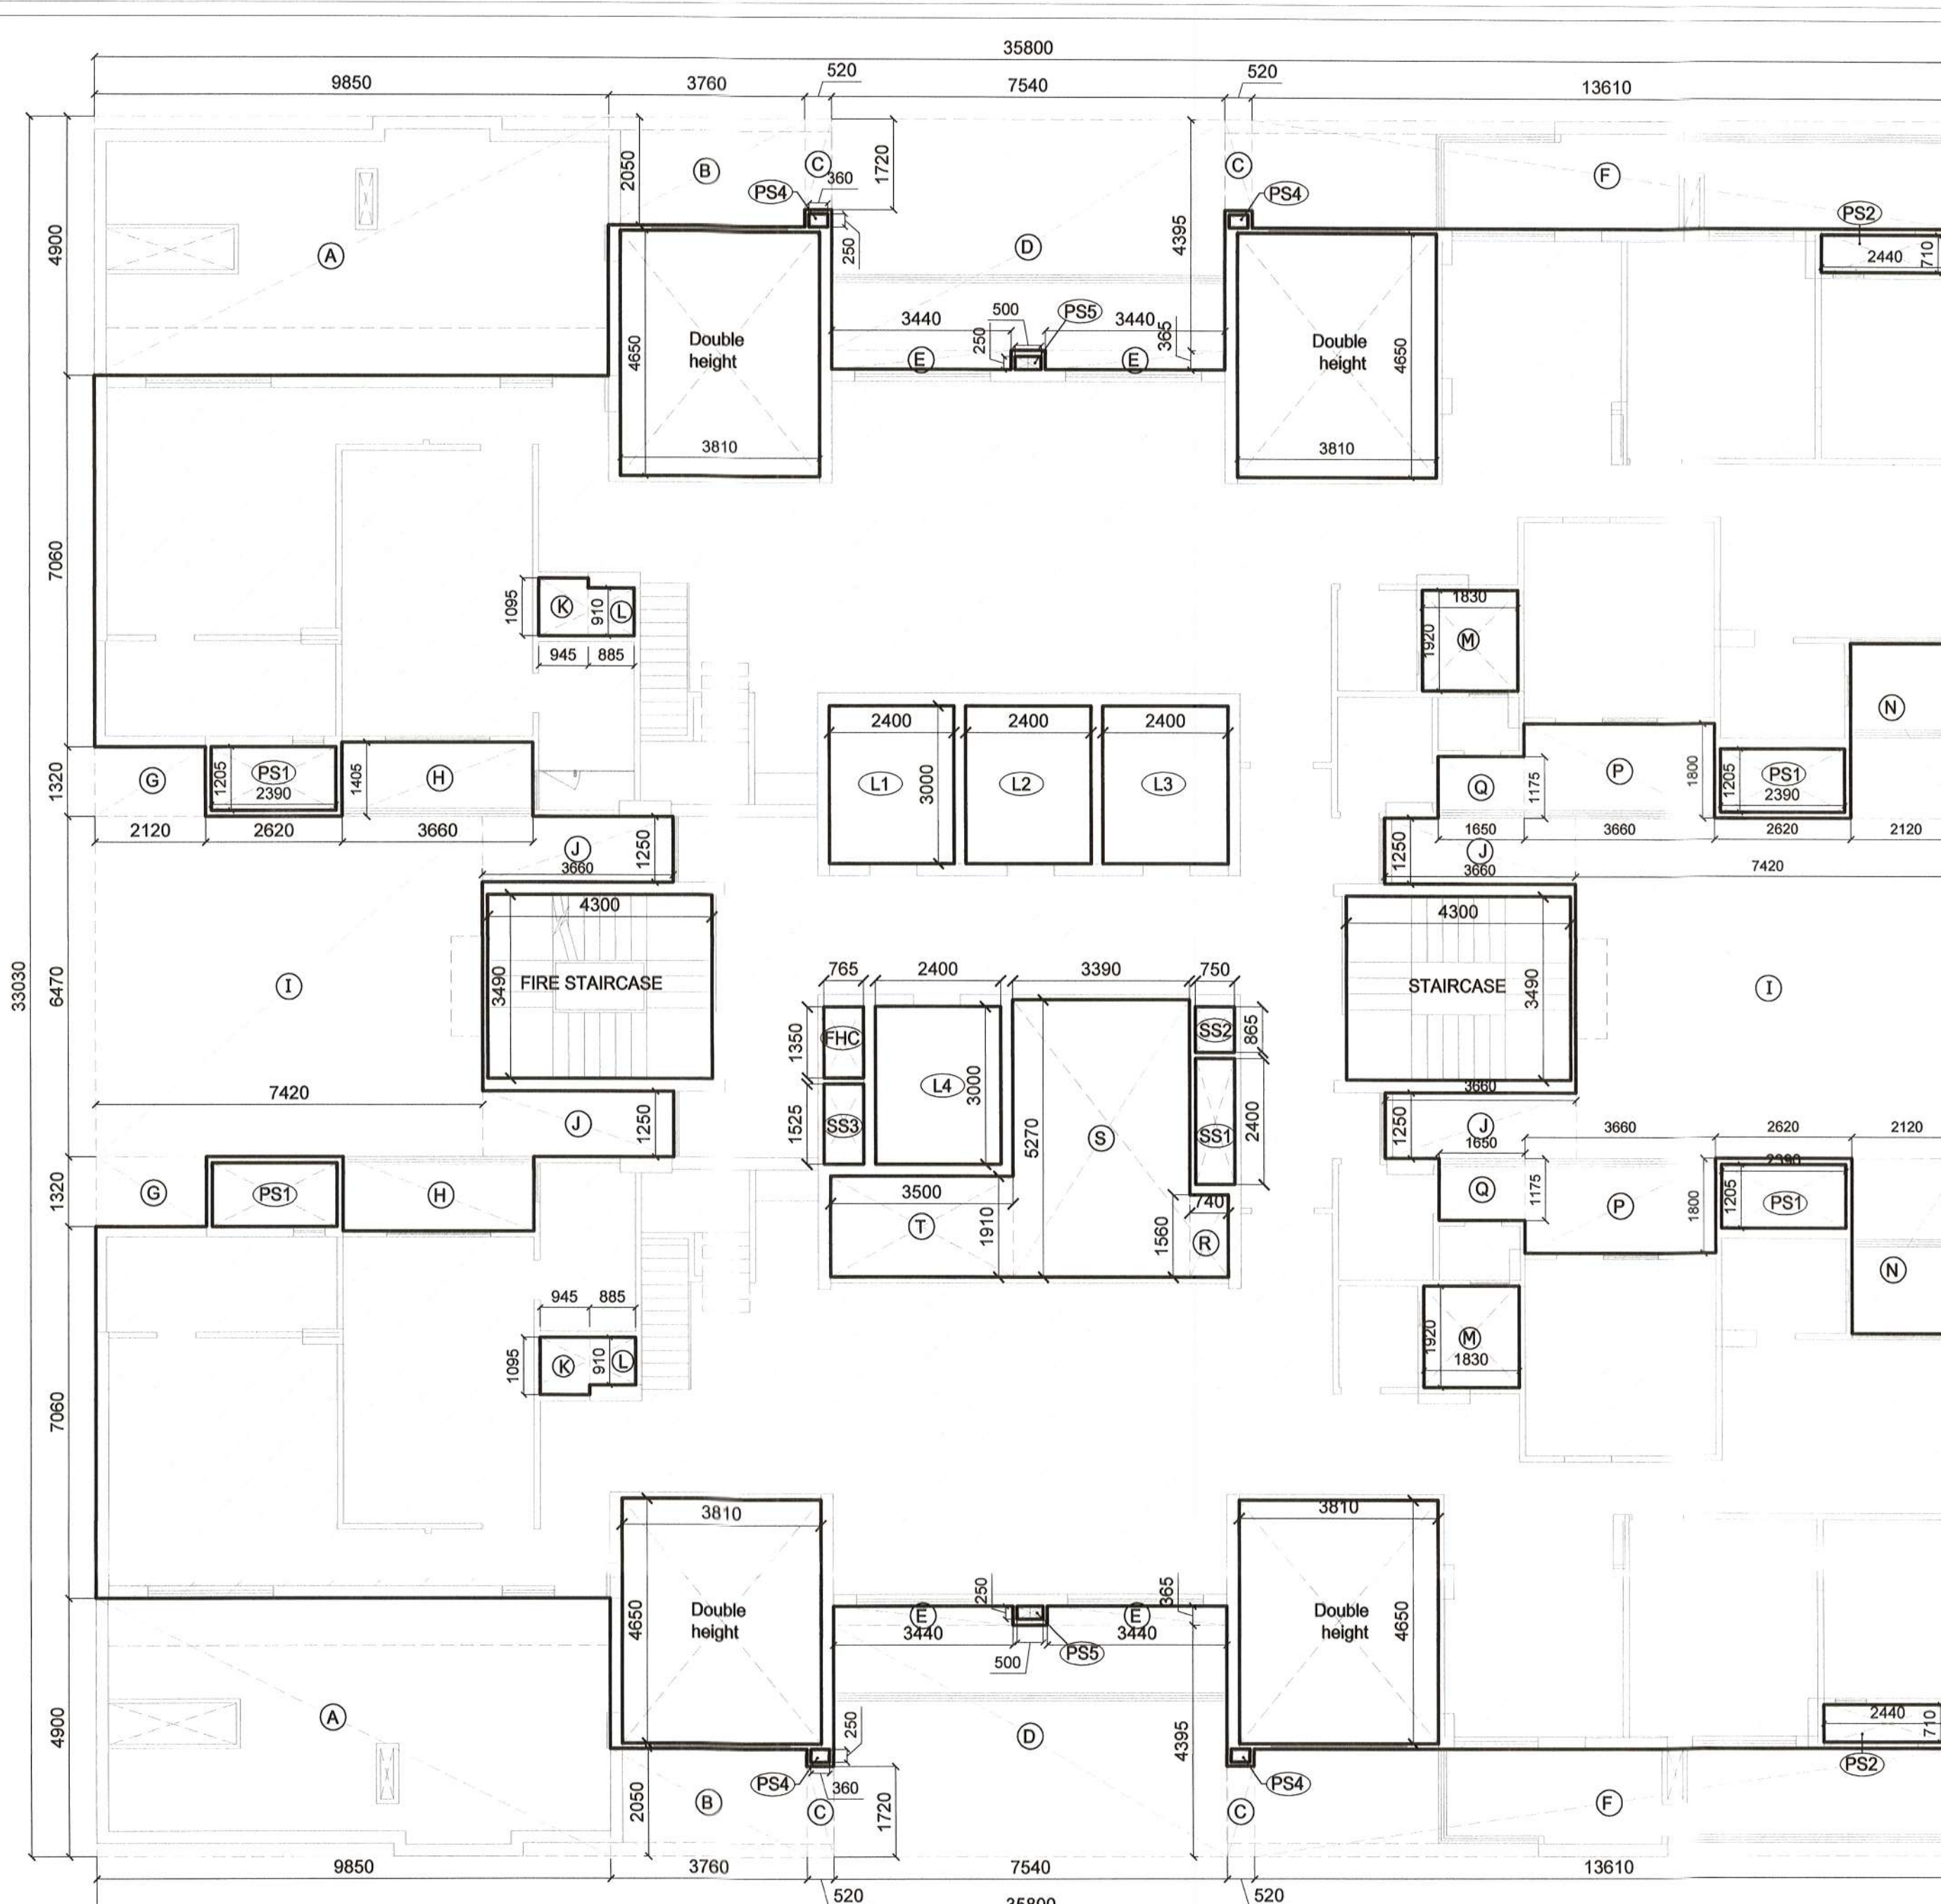

AREA DIAGRAM PENT HOUSE AT 30th FLOOR LVL

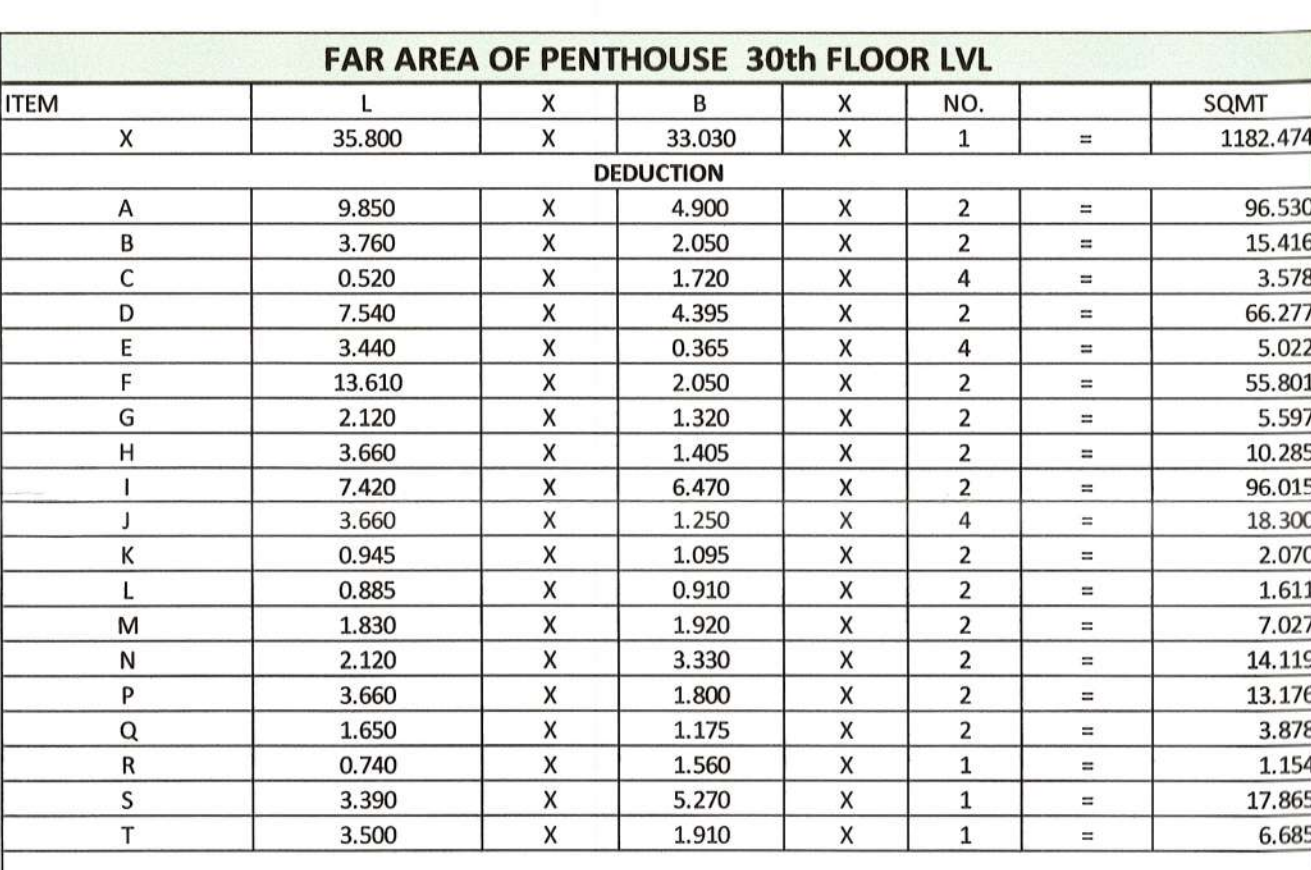

TOTAL							226
BALCONY AREA							
	5.00	M	1.00	M	1		0.00

TOTAL								228
			BALCONY AREA					
1	5.33	X	4.65	X	1	=		24
2	2.48	X	4.9	X	1	=		12
3	2.27	X	1.8	X	2	=		8
4	2.04	X	2.85	X	1	=		5
5	3.44	X	1.8	X	2	=		12
6	0.66	X	1.435	X	1	=		0
7	3.66	X	1.405	X	1	=		5
8	2.48	X	1	X	1	=		2
9	2.38	X	1.05	X	1	=		2
10	5	X	1.05	X	1	=		5
11	5.33	X	0.75	X	1	=		3
12	2.12	X	1.8	X	1	=		3
13	3.66	X	1.8	X	1	=		6
14	1.65	X	1.175	X	1	=		
TOTAL								95

DOUBLE HEIGHT	2.810	X	4.650	X	4	=	70.864
P51	2.390	X	1.205	X	4	=	11.520
P52	2.440	X	0.710	X	2	=	3.465
P54	0.360	X	0.250	X	4	=	0.360
P55	0.500	X	0.250	X	2	=	0.250
L1	2.400	X	3.000	X	1	=	7.200
L2	2.400	X	3.000	X	1	=	7.200
L3	2.400	X	3.000	X	1	=	7.200
L4	2.400	X	3.000	X	1	=	7.200
FIRE STAIRCASE	4.300	X	3.490	X	1	=	15.007
STAIRCASE	4.300	X	3.490	X	1	=	15.007
FHC	0.765	X	1.350	X	1	=	1.037
S51	0.750	X	2.400	X	1	=	1.800
S52	0.750	X	0.865	X	1	=	0.648
S53	0.765	X	1.525	X	1	=	1.167
TOTAL DEDUCTION							590.327
ACHIEVED FAR AT PENTHOUSE LVL			1182.474	-	590.327	=	592.147