


Consultant
Architect

DOT (HQ)
Member
BPAC

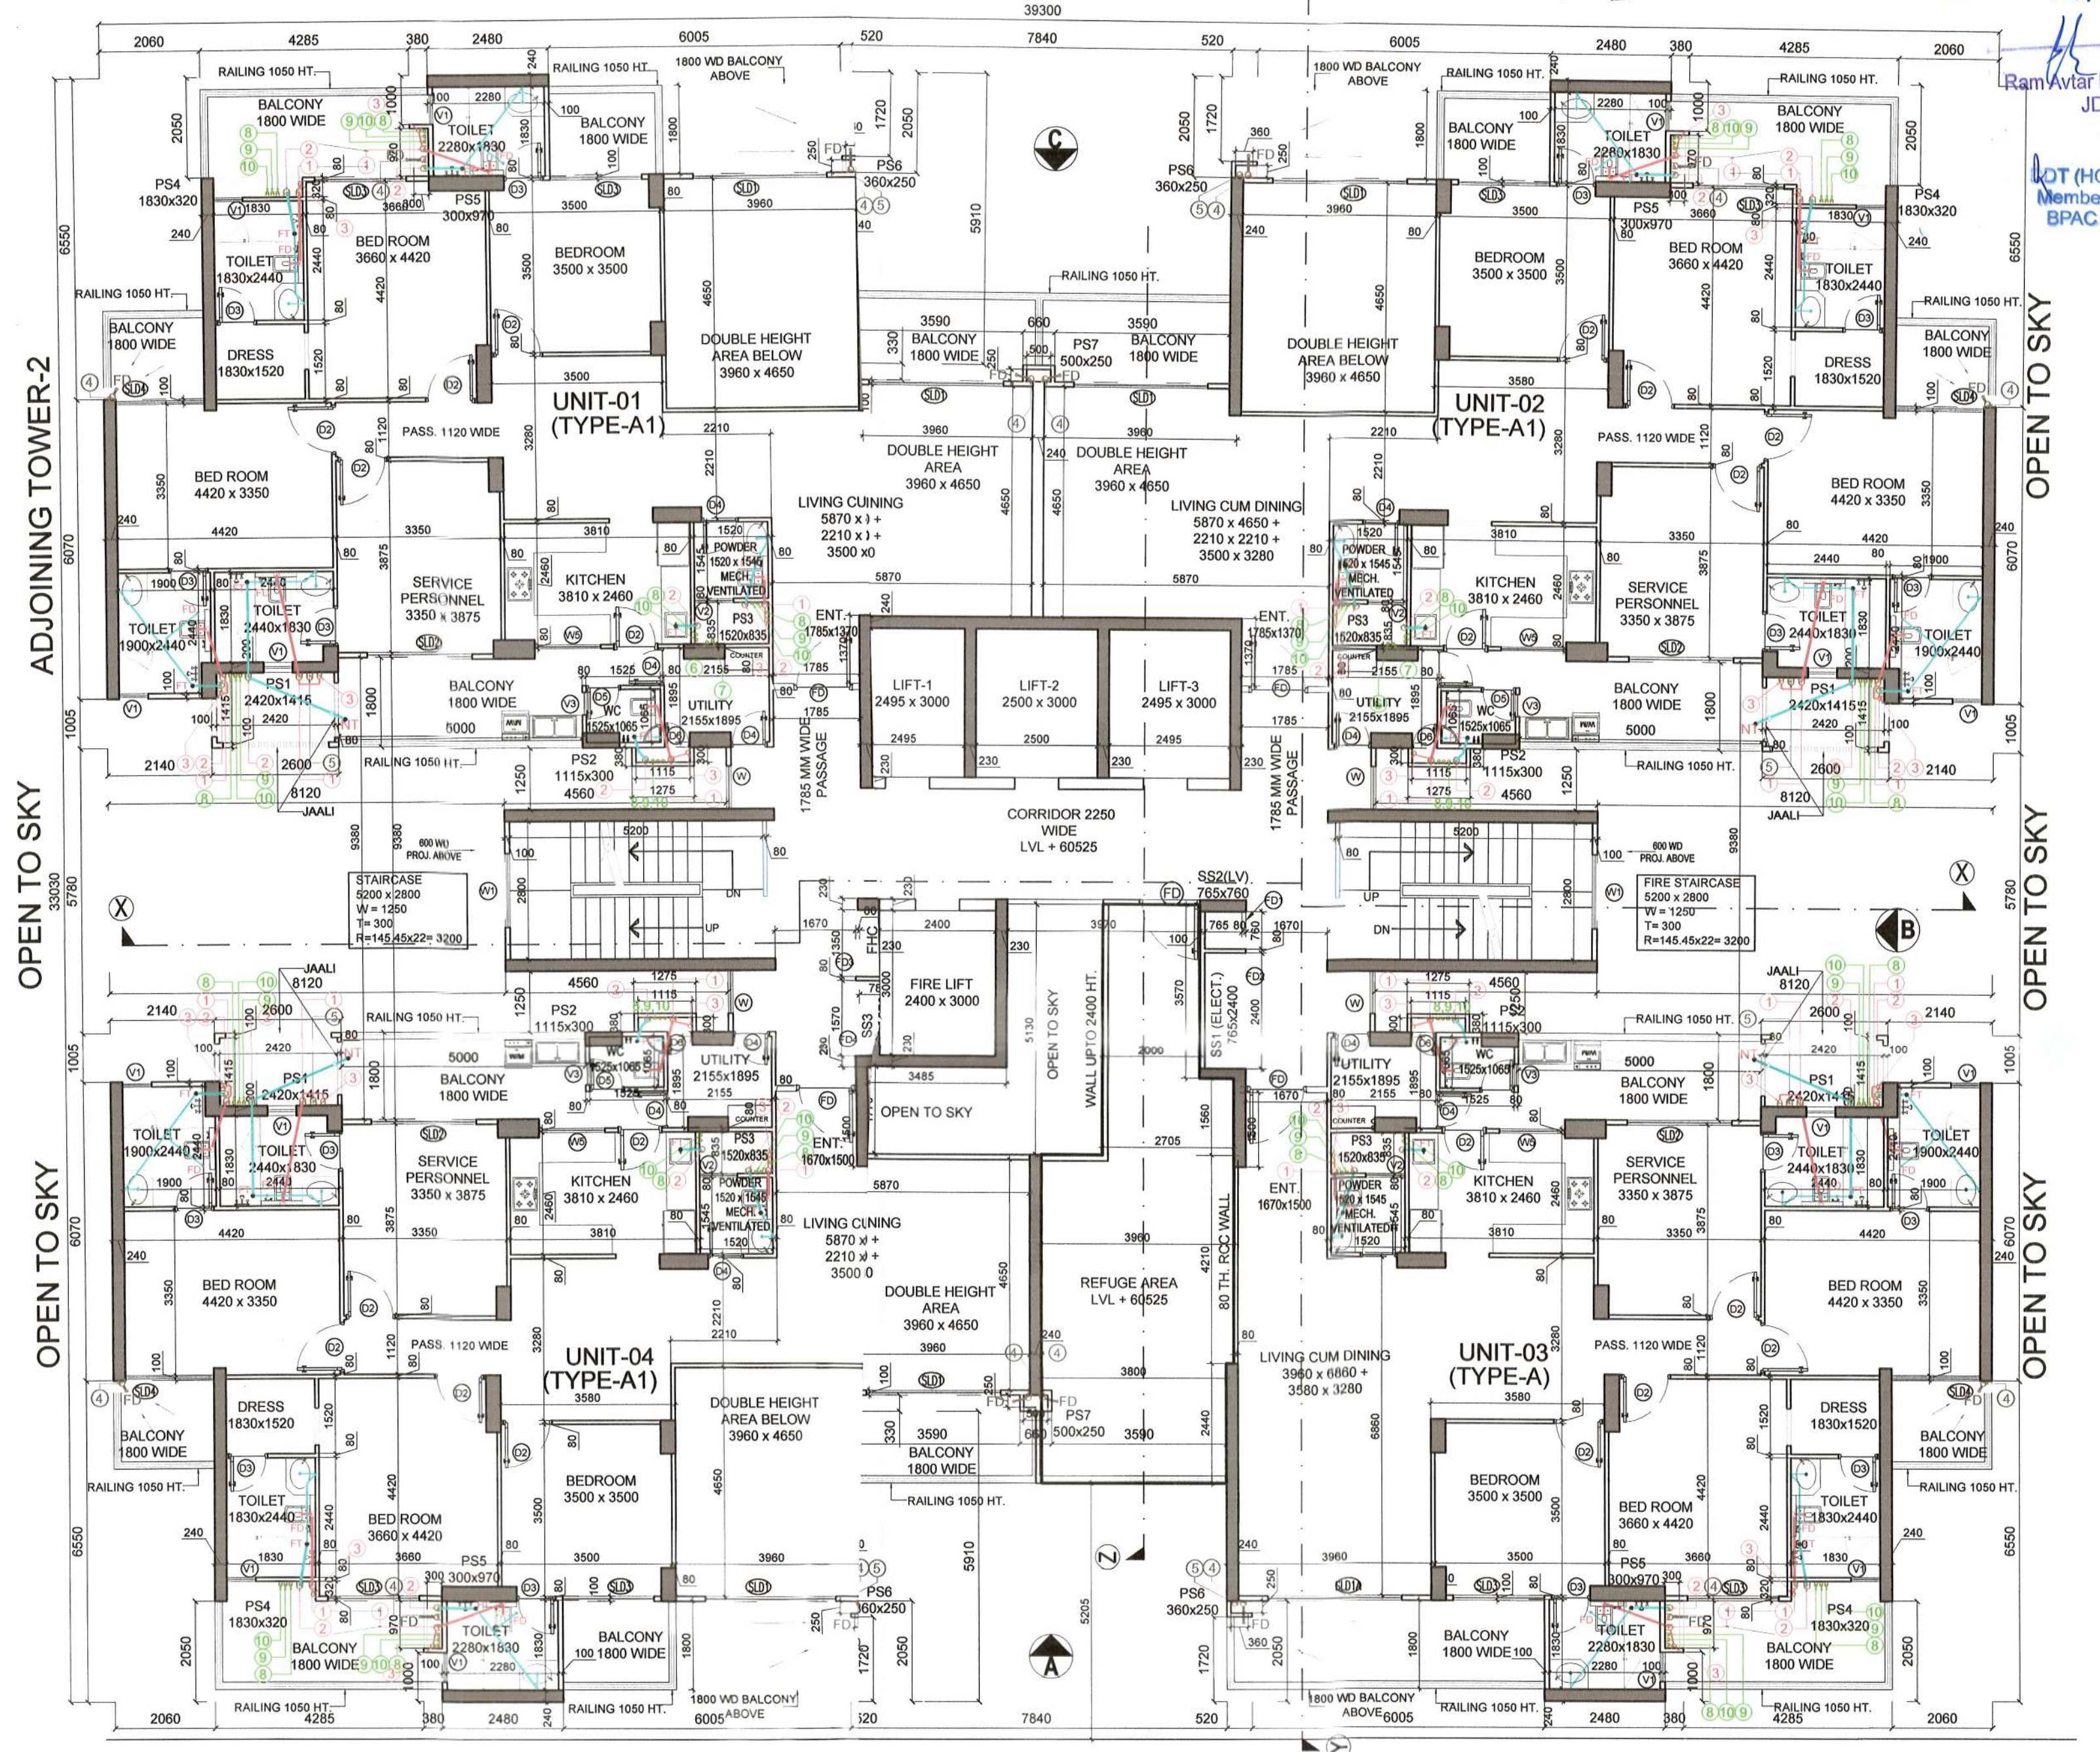

6.5M DE MOTORABLE FIRE TENDER PATH
LVL+825

REFUGE AREA
AT 18th FLOOR LVL

DOORS & WINDOWS SCHEDULE			
TYPE	WIDTH	CILL	LINTEL
FD	1200	0.00	2400
D1	ONE HOUR FIRE RATED DOOR		
D2	1200	0.00	2400
D3	1000	0.00	2400
D4	800	0.00	2400
D6	750	0.00	2400
D7	700	0.00	2400
D8	550	0.00	2100
SLD1	2750	0.00	5600
SLD1A	2750	0.00	2400
SLD2	2150	0.00	2400
SLD3	1875	0.00	2400
SLD4	1620	0.00	2400
SLD5	1400	0.00	2400
SLD8	1595	0.00	2400
DW1	900	0.1550	2400
DW2	1200	0.4000	2400
DW3	1200	0.8000	2400
DW4	1200	0.9000	2400
W	670	0.00	2400
COLORADO GREEN WAIN IN STAIRCASE			
W1	1500	1200	2400
W2	900	1050	2400
W3	1200	900	2400
W4	1500	900	2400
W5	1350	1350	2400
V1	600	1200	2400
V2	700	750	2400
V3	450	1200	2400

- NOTE:- 1. ALL MAIN UNIT ENTRY DOOR WILL BE ONE HOUR RATED DOOR
2. ALL SHAFTS (FHC, ELECTRICAL & LV) DOOR WILL FIRE DOOR.
3 STAIRCASE WILL HAVE LOUVERED WINDOW

Checked and found ok for Public Health
(Internal) Service only subject to comments in
in forwarding letter No. 15.5395.....DV.1417123

A site plan diagram showing the layout of a development. A central building complex is labeled 'TOWER 9'. To its left is a parking area with several numbered spaces (1, 2, 3, 100). To the right of the tower is a landscaped area with a winding path and a small pond. The entire site is enclosed by a boundary line. The text 'KEY PLAN' is written below the diagram.

PROJECT :
PROPOSED BUILDING PLANS OF GROUP HOUSING COLONY FOR AN AREA MEASURING 4.0375 ACRES UNDER TOD POLICY DATED 09.02.2016 (LICENSE NO 40 OF 2022 DATED 12.04.2022 IN SECTOR-70 GURUGRAM MANESAR URBAN COMPLEX BEING DEVELOPED BY DECENT BUILDHOMES PVT. LTD.

ARCHITECTS	DRG.NO.-T1 -04A
------------	-----------------

SCALE : 1: 100

DATE : APR 2023	 B. Arch., M.C.A. I.I.A CA No. 80/5769	
DRAWN :- SANDHYA		
CKD BY:- PRITI		

OWNER'S SIGN