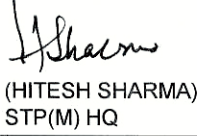
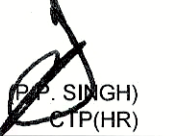
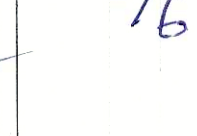




(NARENDER KUMAR)
DTP(HQ)


(HITESH SHARMA)
STP(M) HQ



(PANKAJ BENIWAL)
ATP(HQ)


(DINESH KUMAR)
PA(HQ)



(AMIT KHATRI IAS)
DTPC(HR)

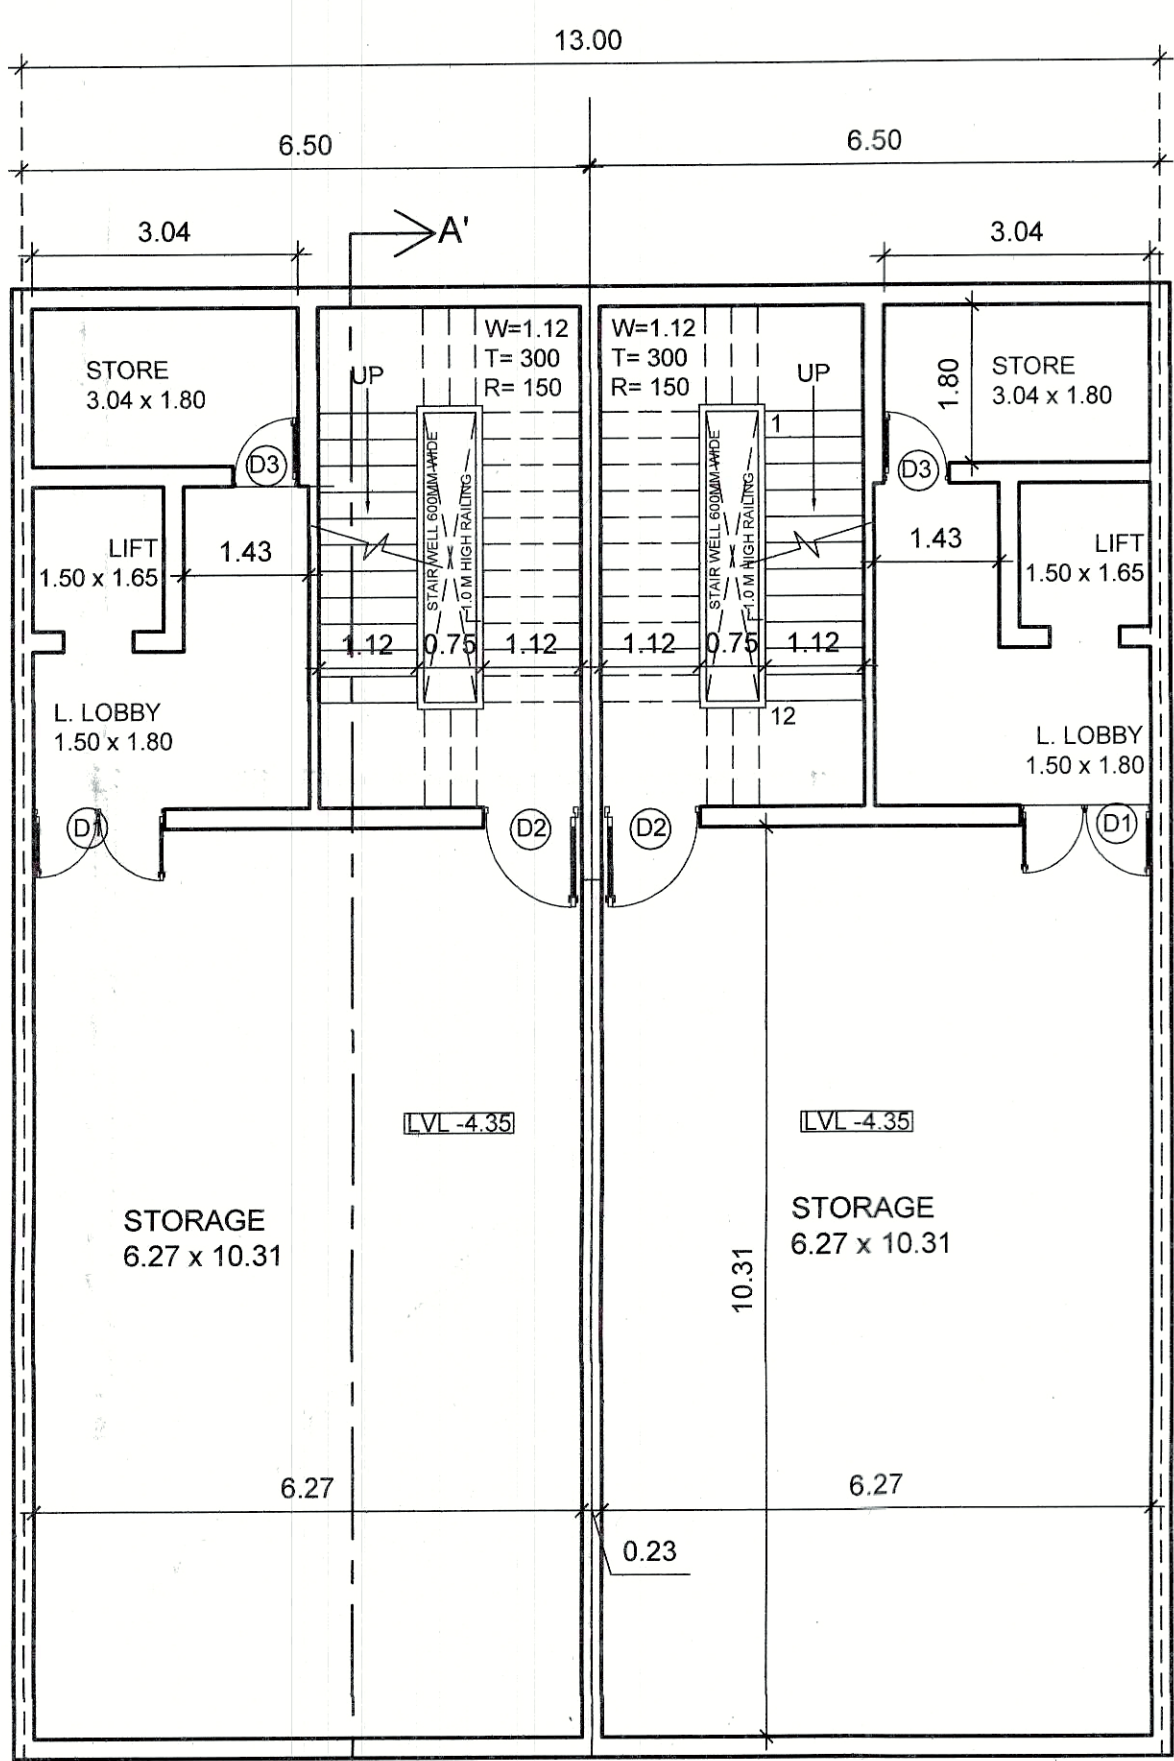


BASEMENT PLAN

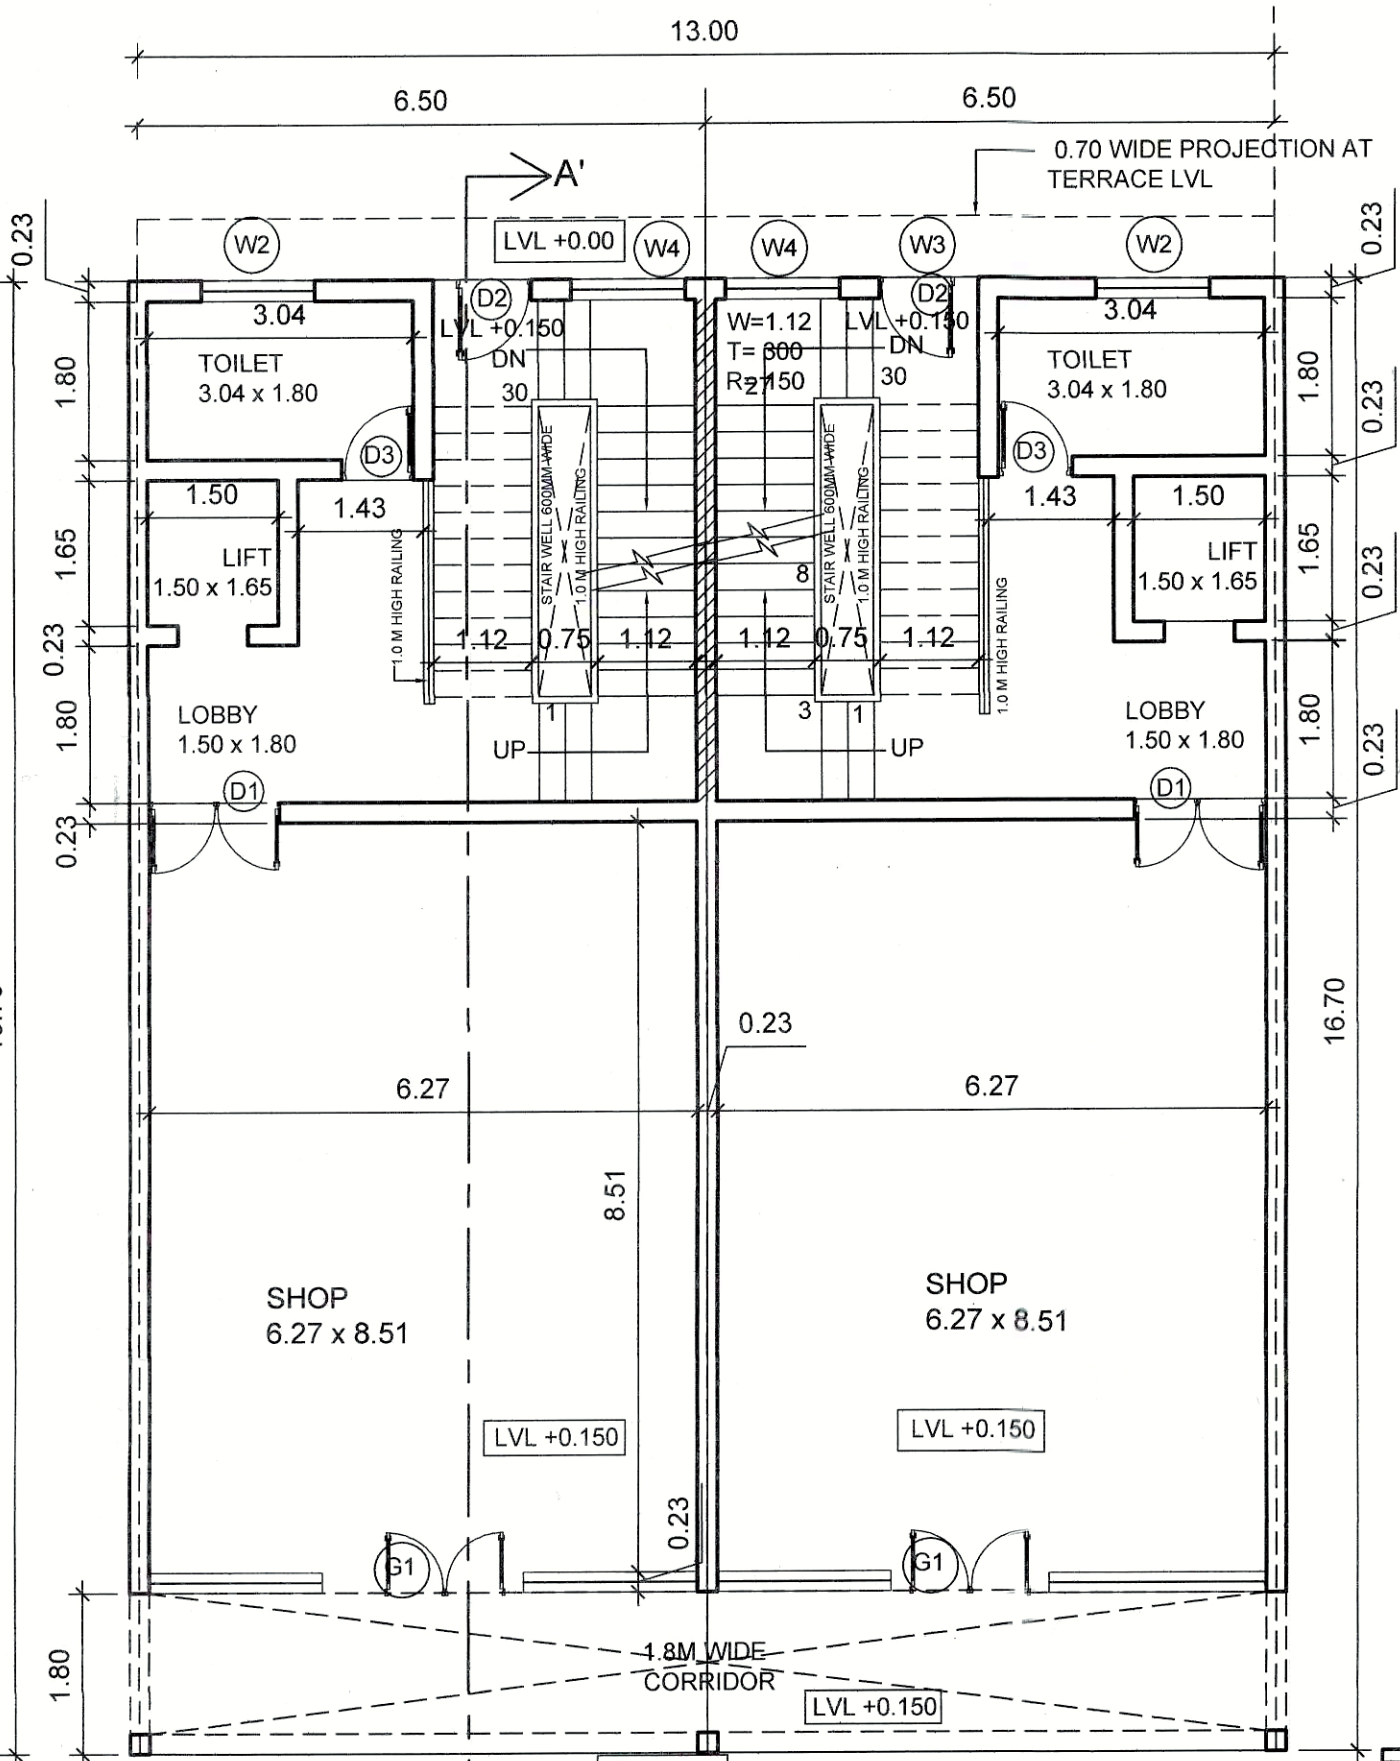

GROUND FLOOR PLAN

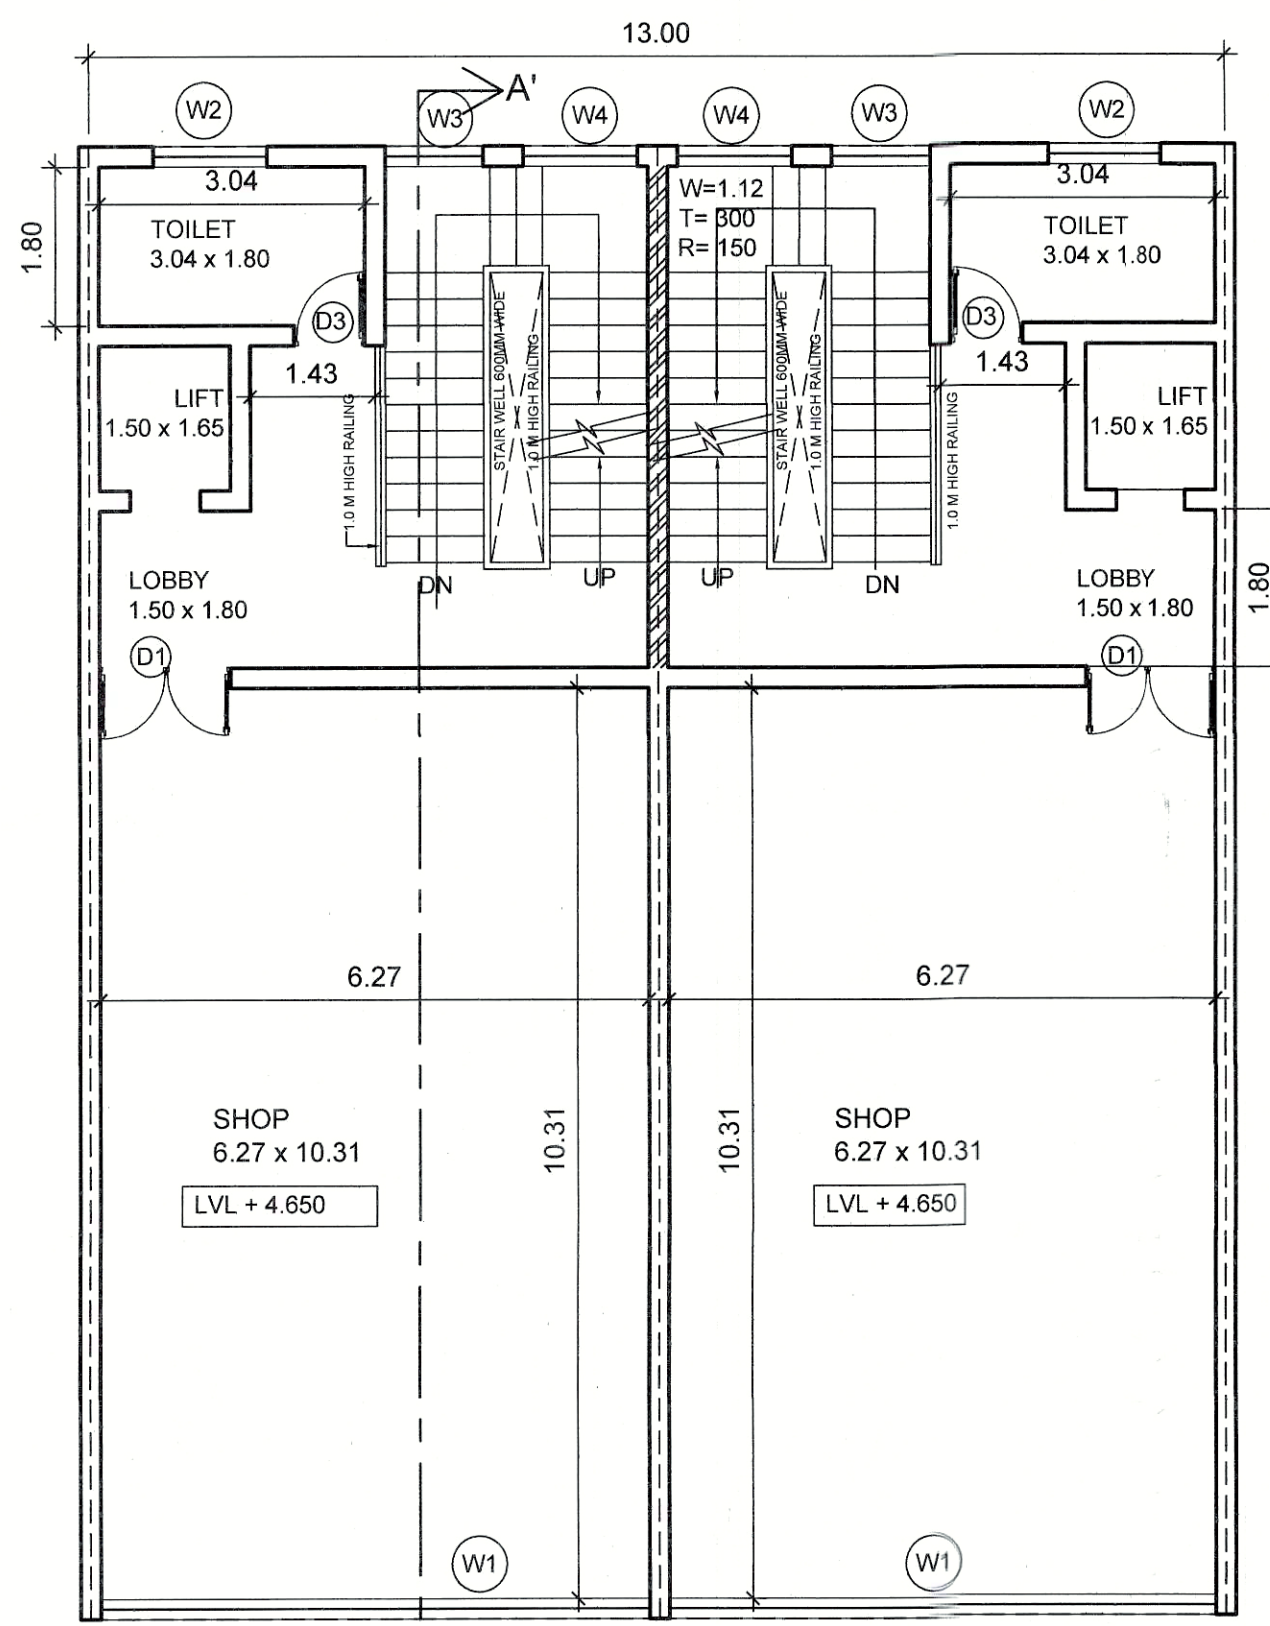


FIRST FLOOR PLAN

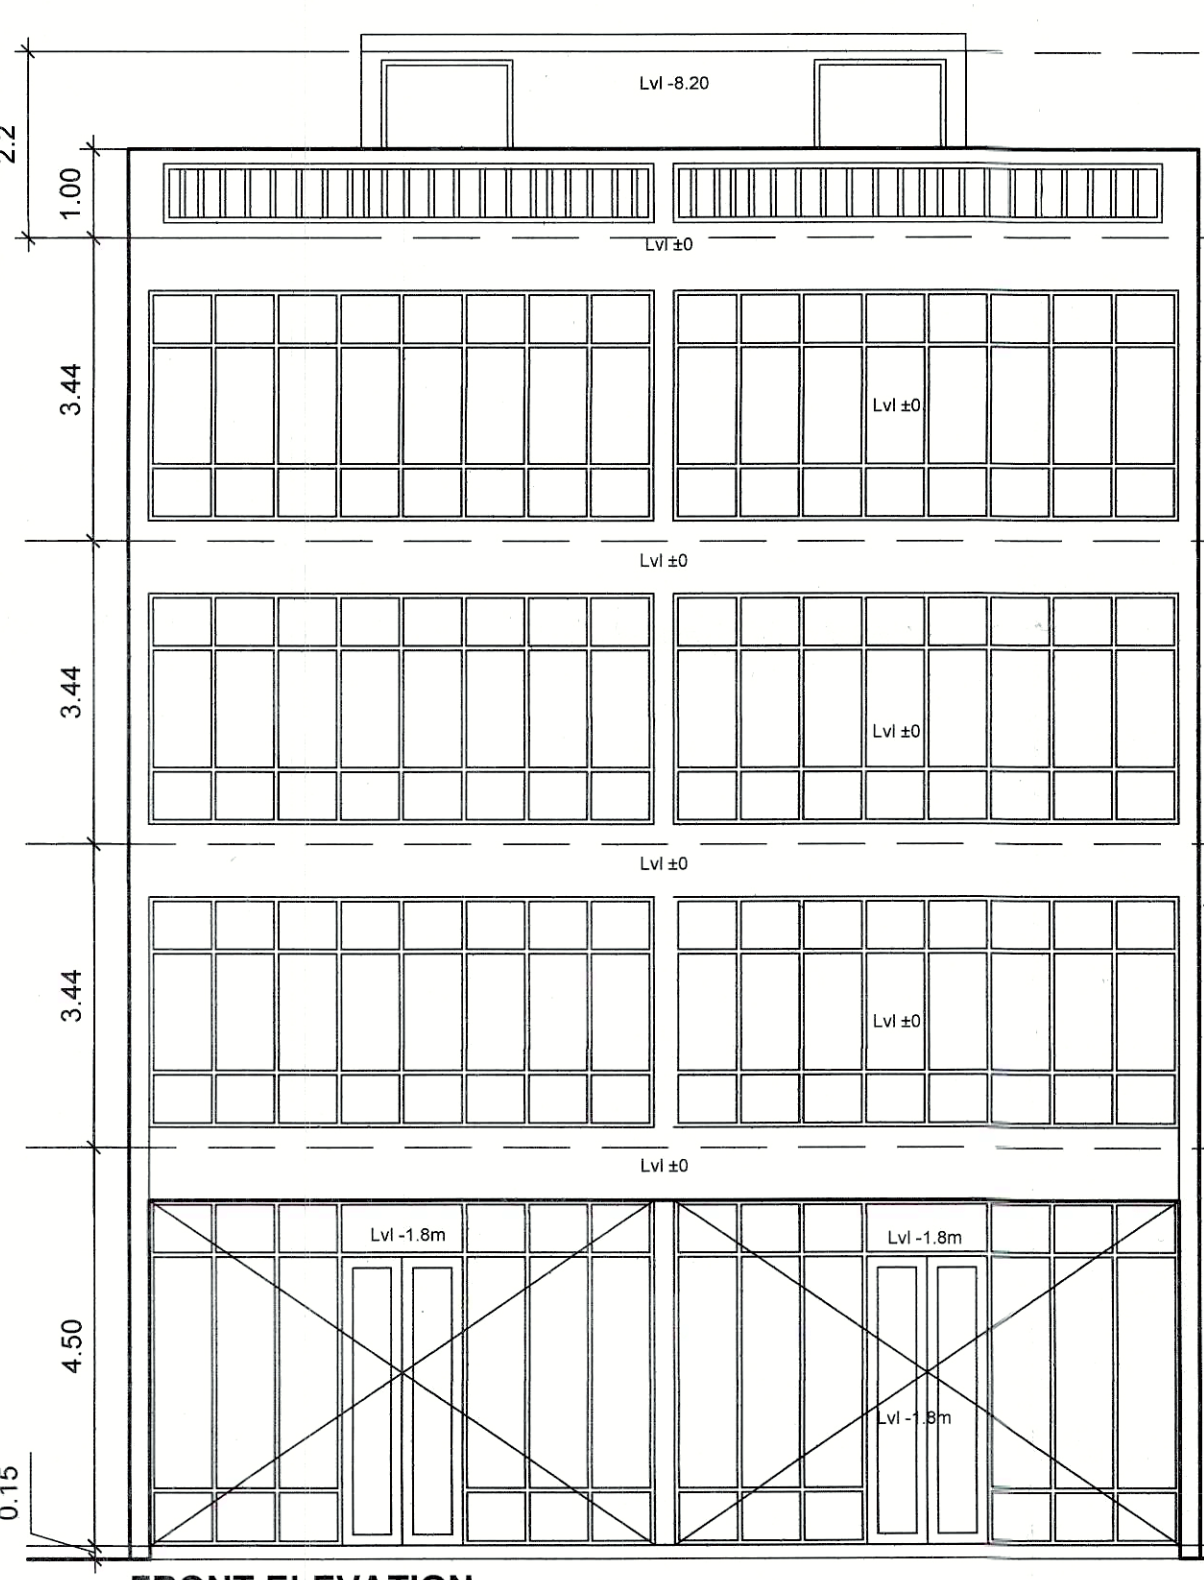


FRONT ELEVATION


OPENING SCHEDULE		
TYPE	SIZE IN MT.	
D1	1.50	2.40
D2	1.12	2.40
D3	0.75	2.10
G1	6.24	2.60
G2	8.51	2.60
G3	10.31	2.60
W1	6.24	2.60
W2	1.3	1.20
W3	1.12	1.42
W4	1.3	1.42

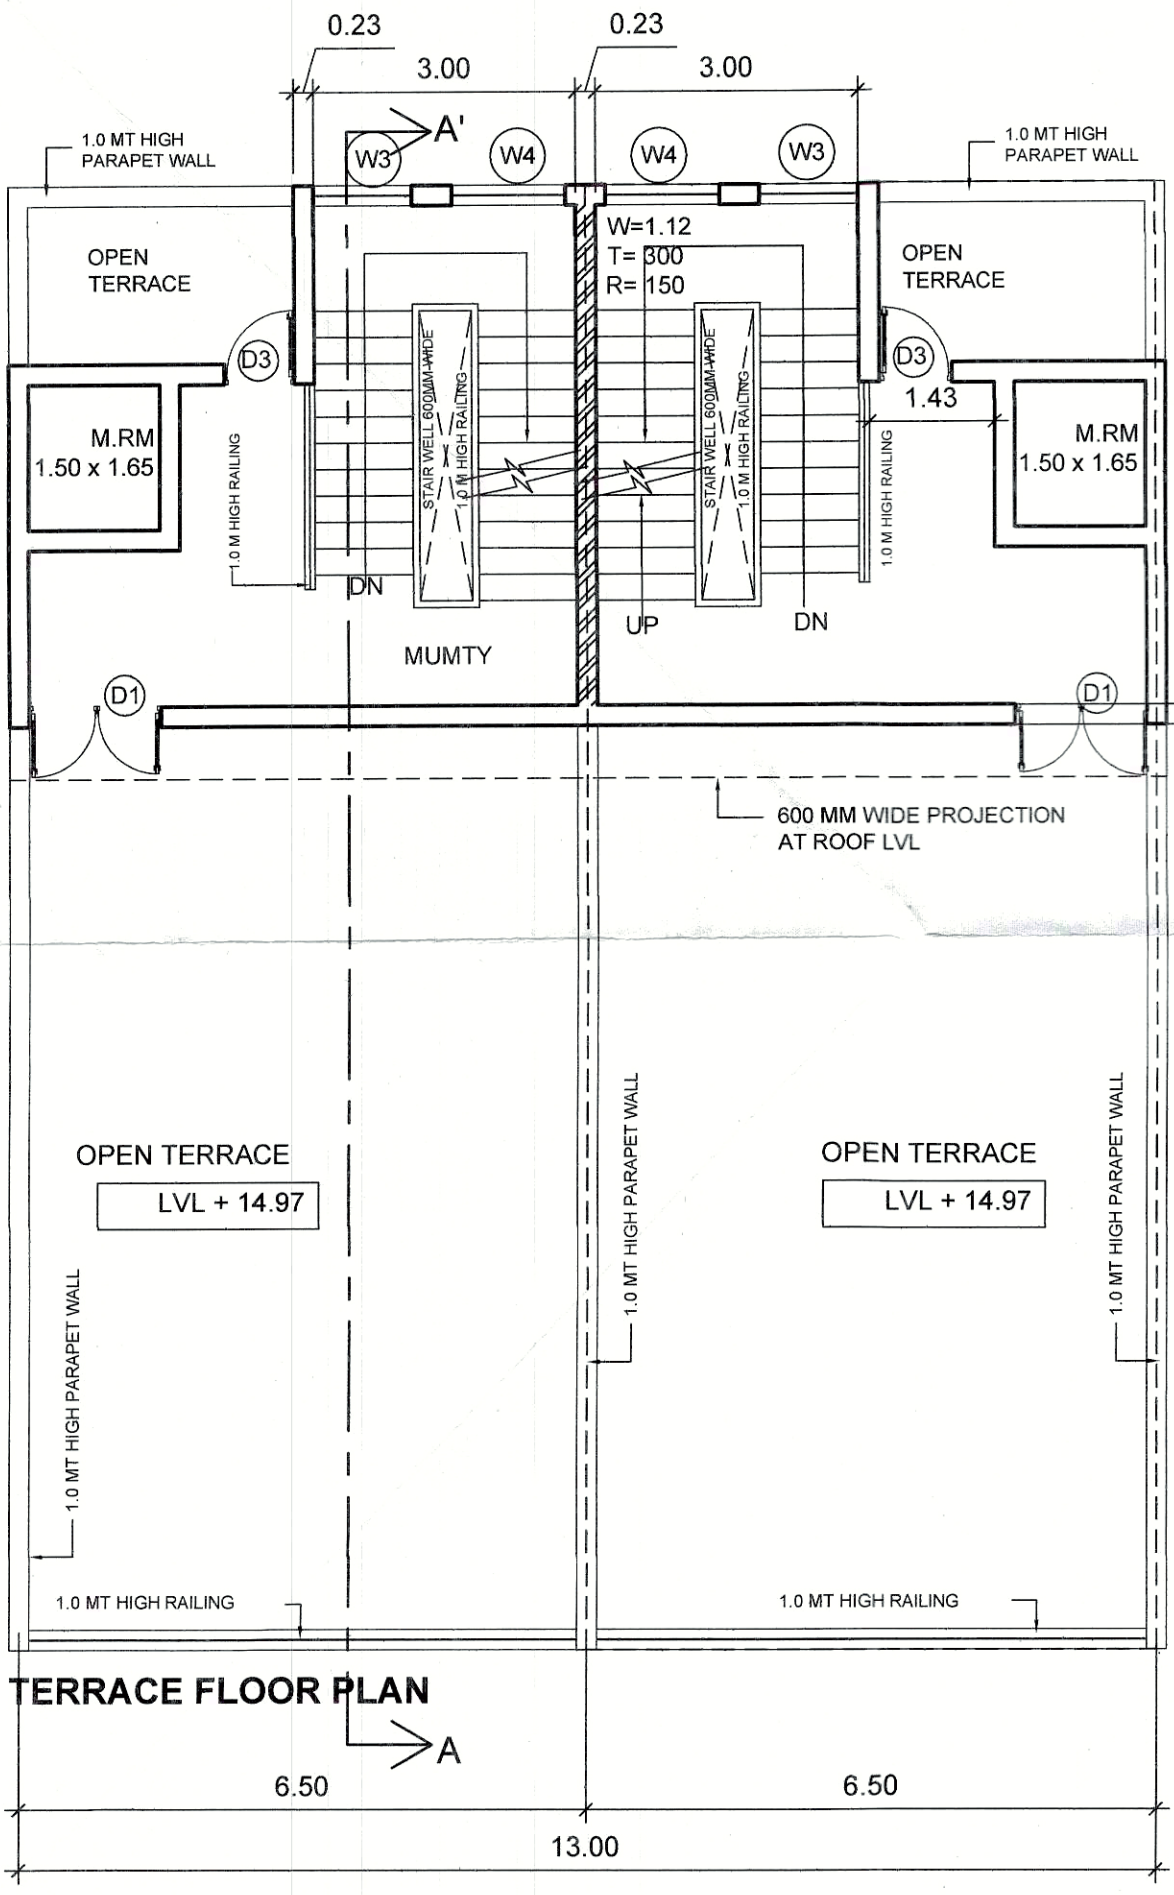


TERRACE FLOOR PLAN

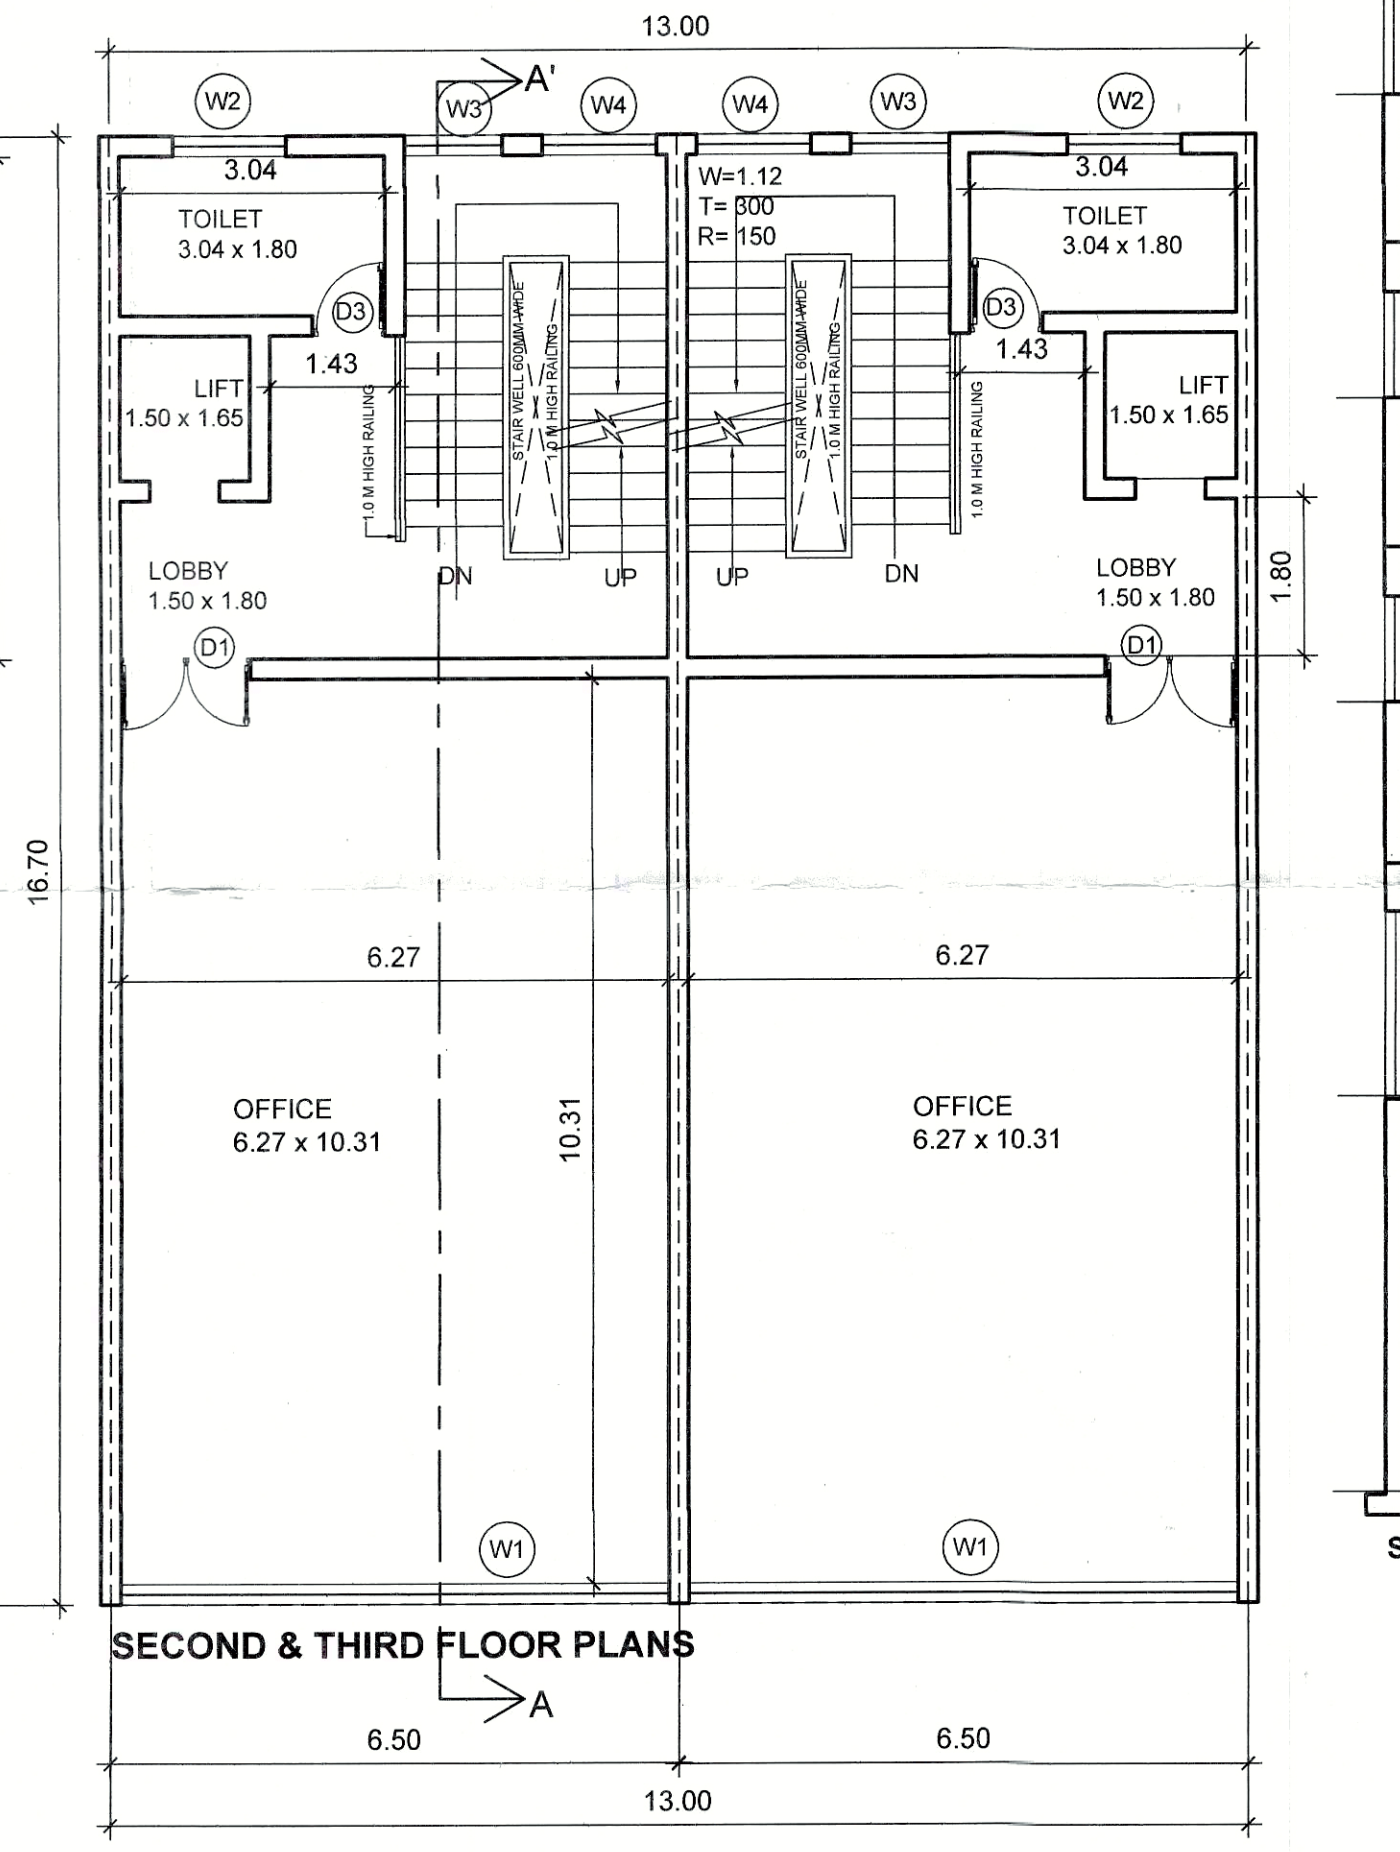

SECOND & THIRD FLOOR PLANS

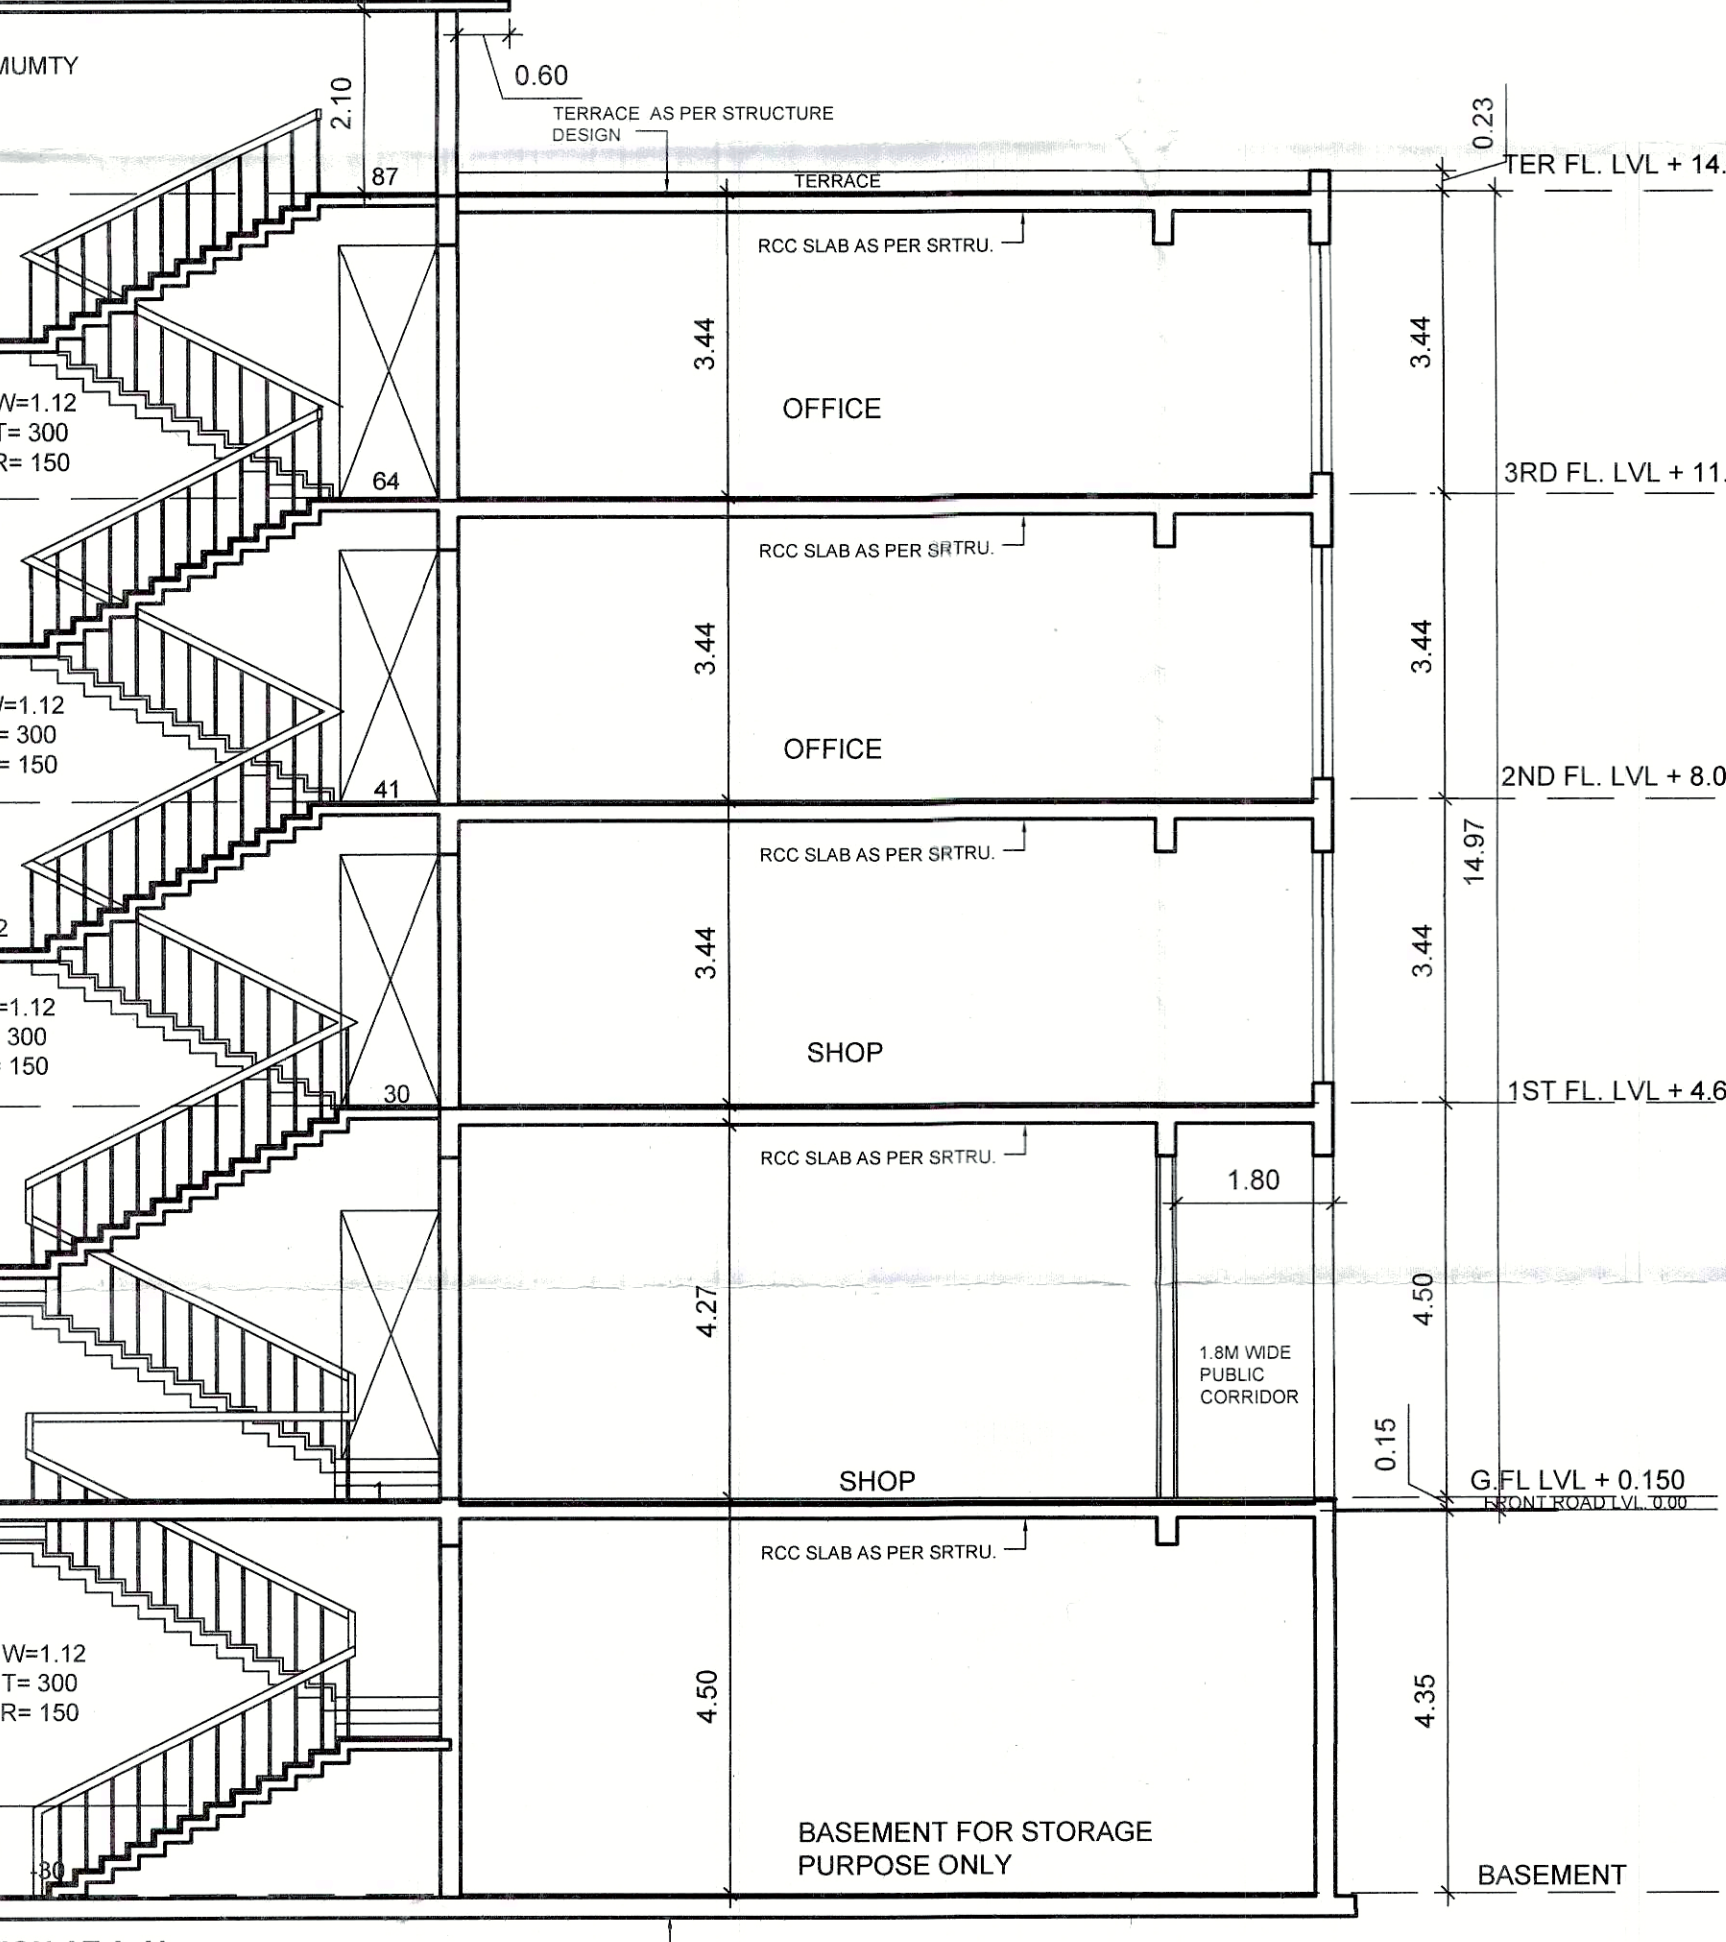

SECTION AT A-A'

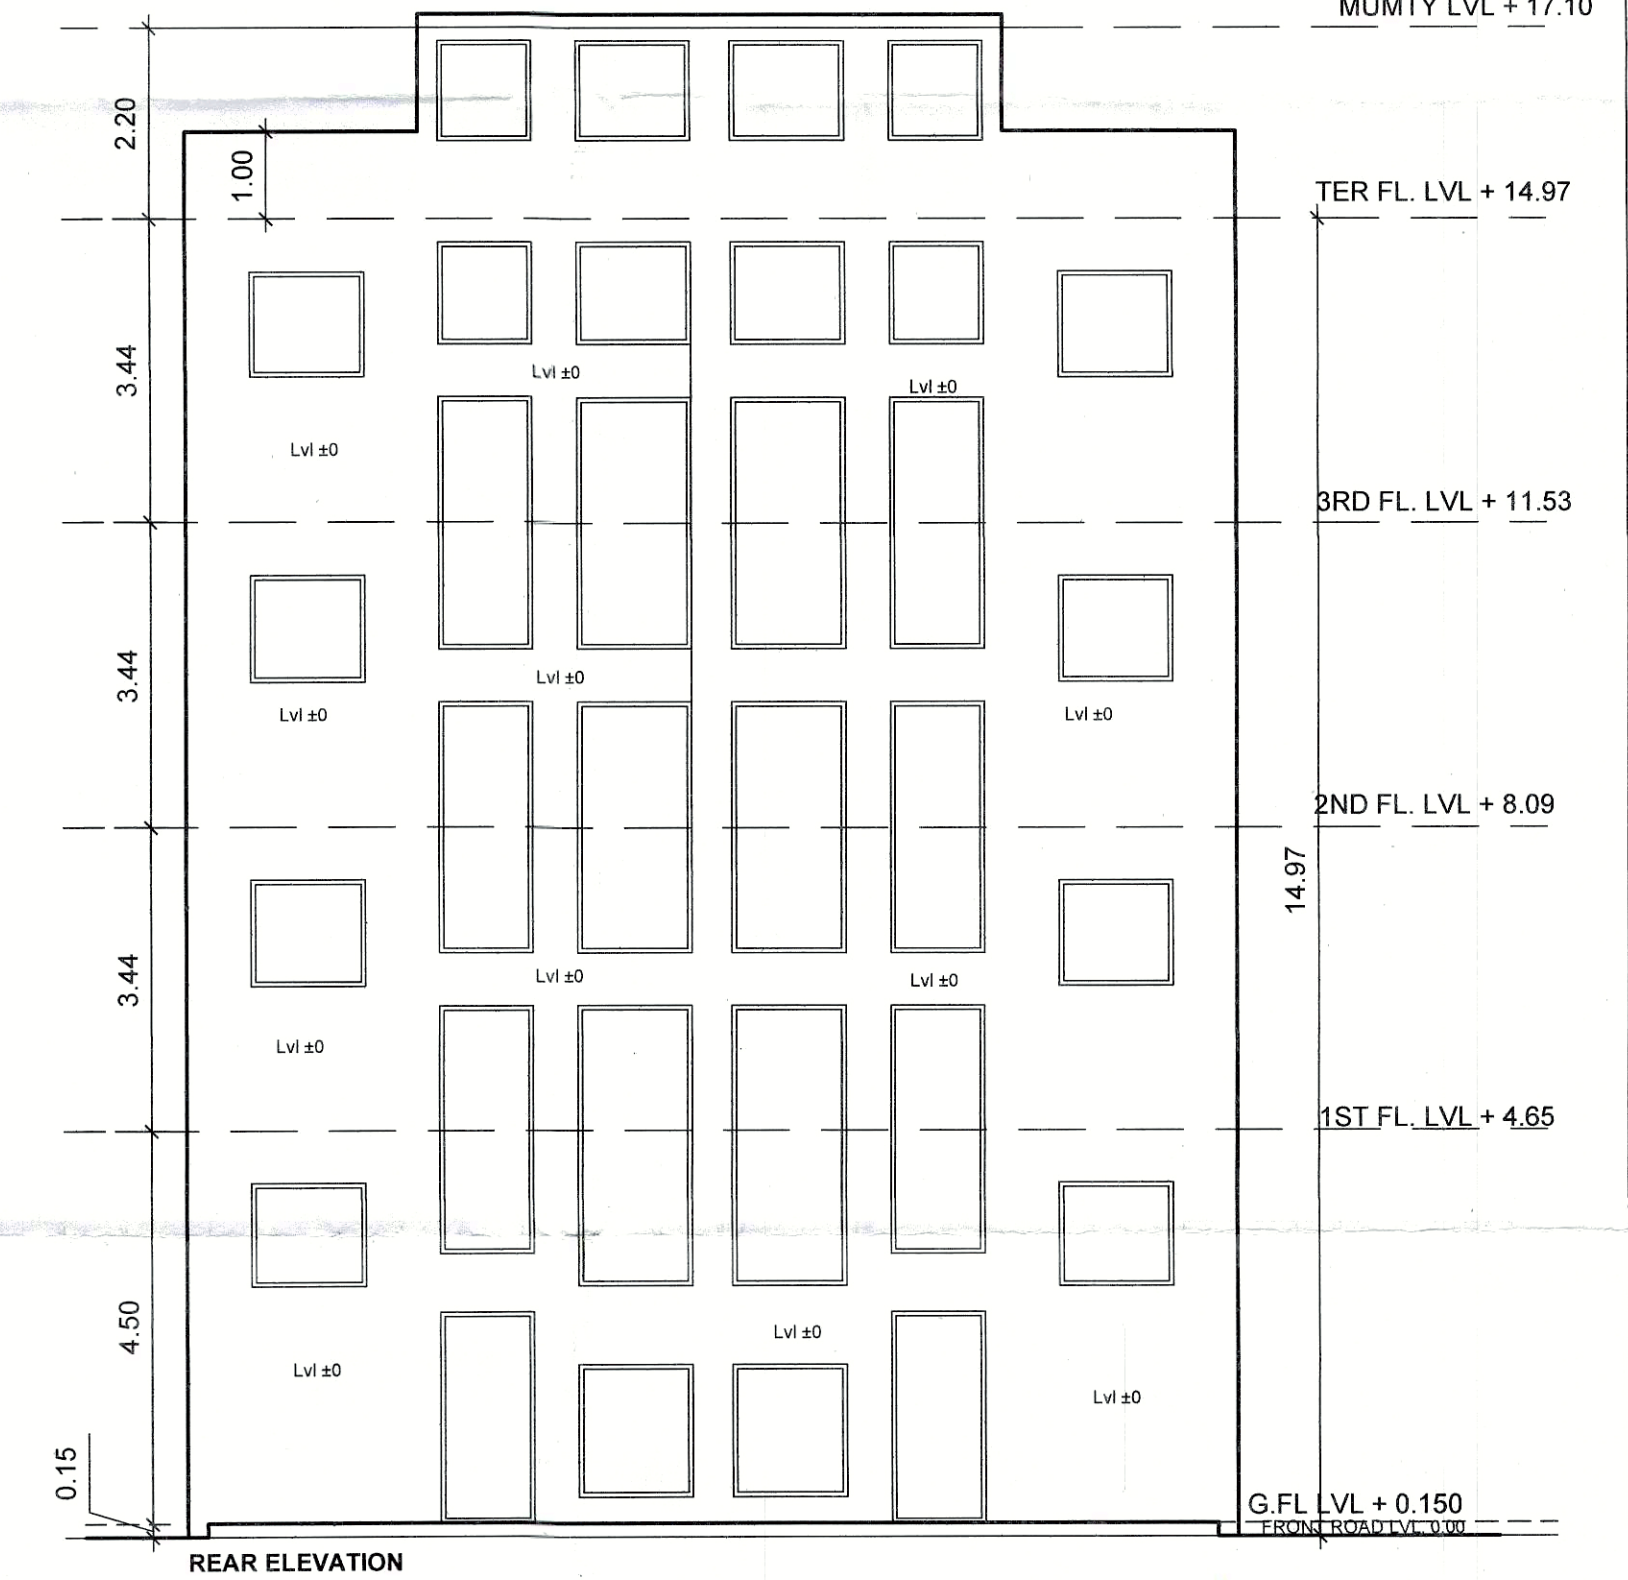

REAR ELEVATION

TITLE:

APPROVAL OF STANDARD DESIGN PLAN FOR COMMERCIAL PLOTTED COLONY FOR ADDITIONAL LAND AREA 1.43125 ACRES IN CONTINUATION OF LAND AREA 2.20 ACRES (LICENSE 47 OF 2023) TOTAL AREA MEASURING 3.63125 ACRES FALLING IN VILLAGE HARSARU , SECTOR-37D, GURGAON, DEVELOPING BY M/S ETERNAL HOUSING INFRA LLP

DRAWING TITLE:-

BLOCK - E

(STANDARD LAYOUT PLAN)

SHOP NO. 43 TO 45

SCALE

1:100


NORTH POINT:



SHEET NO

BB - SP-04

ARCHITECT SIGNATURE

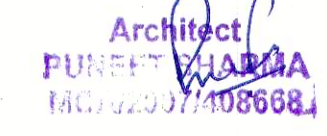

OWNER SIGNATURE

