



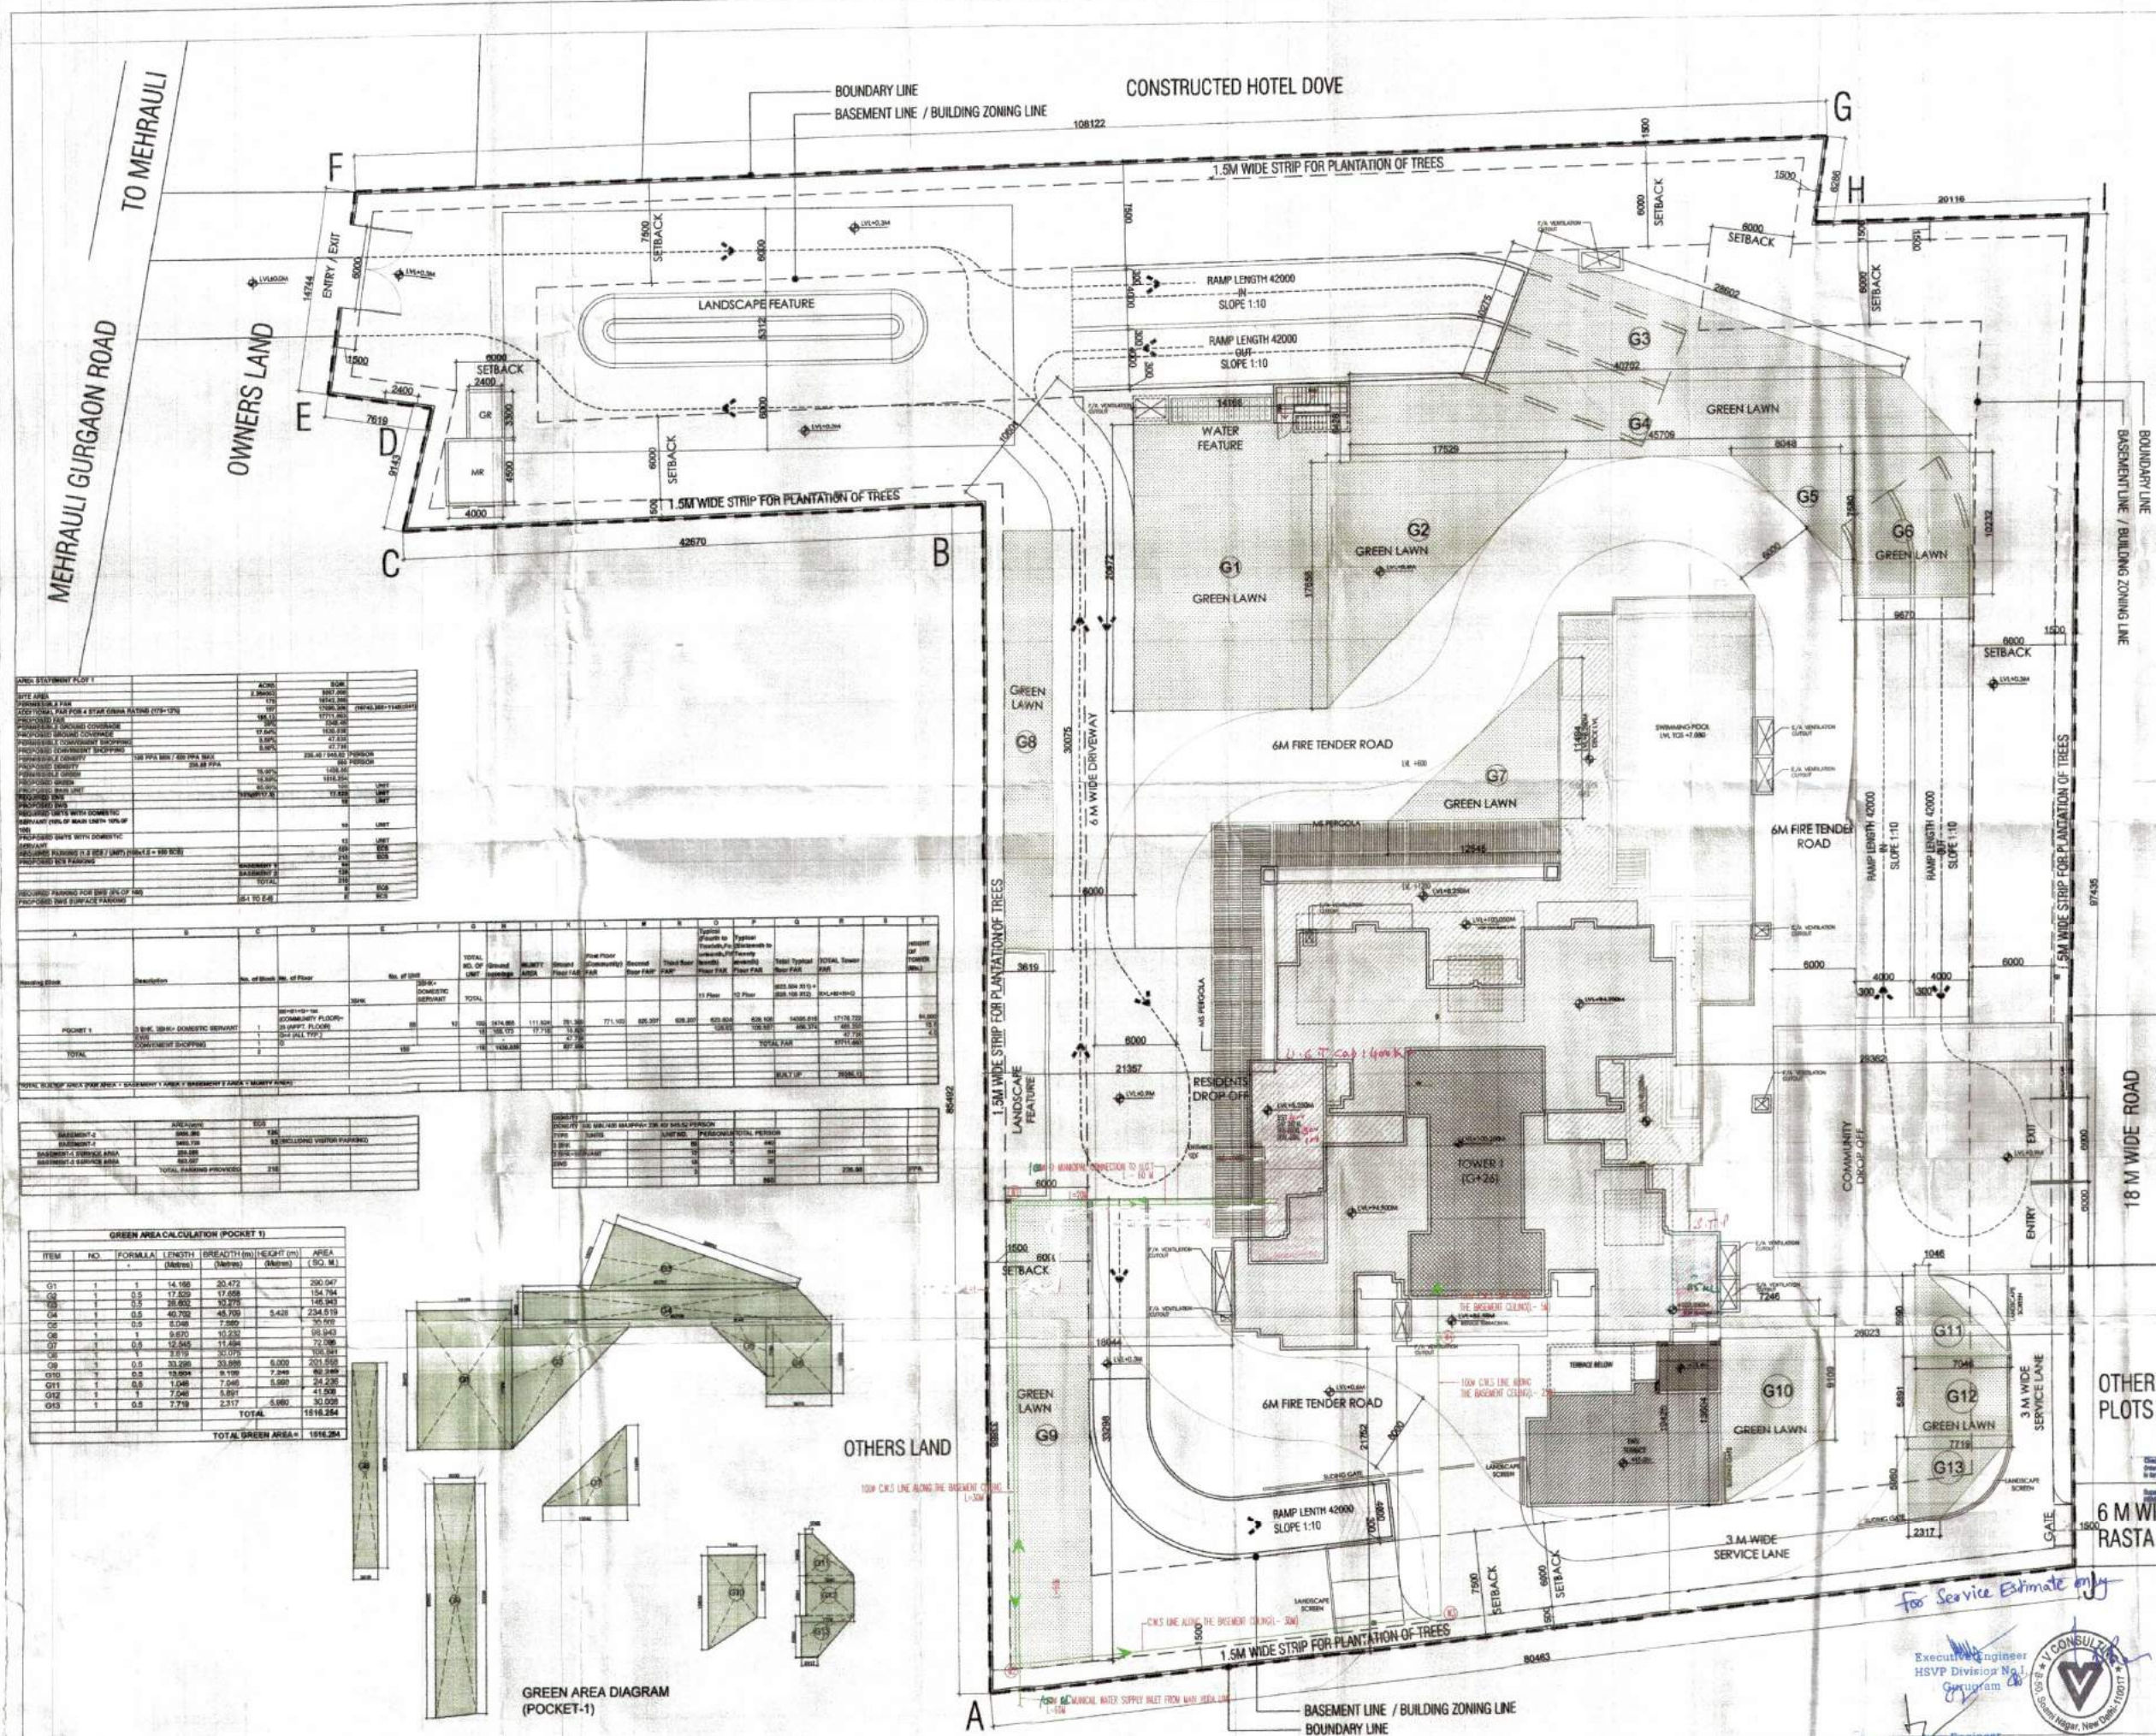

NOTES & REFERENCES

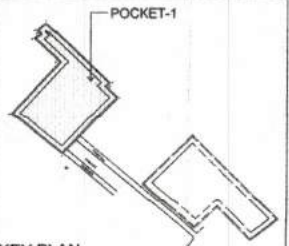

KEY PLAN

DESIGN ARCHITECT :-



RAJINDER KUMAR ASSOCIATES
ARCHITECTS
PLANNERS
DESIGNERS
ENGINEERS
8-617 SHOPPING CENTRE
SAPTHANGS EMBLAVE
NEW DELHI-110029
INDIA
T 91 11 26103550-51
F 91 11 26103571

STRUCTURAL ENGINEER :



Cell: +91-9871122416
Email: santosh.singh@edr-group.com
Web: www.edr-group.com

CLIENT NAME :

SH. RAVJEET SINGH & SH. PAWAN KUMAR IN
COLLABORATION WITH ALPHA CORP DEVELOPMENT
PVT. LTD.

PROJECT TITLE
PROPOSED BUILDING PLAN OF GROUP HOUSING COLONY
FOR AN AREA
MEASURING 2.364063 ACRES (LICENSE NO. 13 OF 2018
DATED 09.02.2018) BEING DEVELOPED BY
SH. RAJVEET SINGH & SH. PAWAN KUMAR IN
COLLABORATION WITH ALPHA CORP DEVELOPMENT
PVT. LTD.
IN THE REVENUE ESTATE OF VILLAGE
GURUGRAM, SECTOR-15,
PART-II, GURUGRAM, MANESAR URBAN COMPLEX,
TEHSIL & DISTRICT GURUGRAM, HARYANA.

CLIENT'S SIGNATURE & STAMP:



ARCHITECT'S SIGNATURE & SEAL:

RAJINDER KUMAR
CA249075

STAMP

Checked subject to comments
in forwarding letter No. 245360
Dt. 17/12/78 and notes
attached with the estimate

DRAWING STATUS

SUBMISSION DRAWING

DRAWING TITLE

BASKET 4

POCKET-1

SITE PLAN

SCALE - 1:150

DINO NUMBER

SWD D4 AD 517

DATED - APRIL - 2018

REVISIONS	
-----------	--

REVISIONS	
RO	