



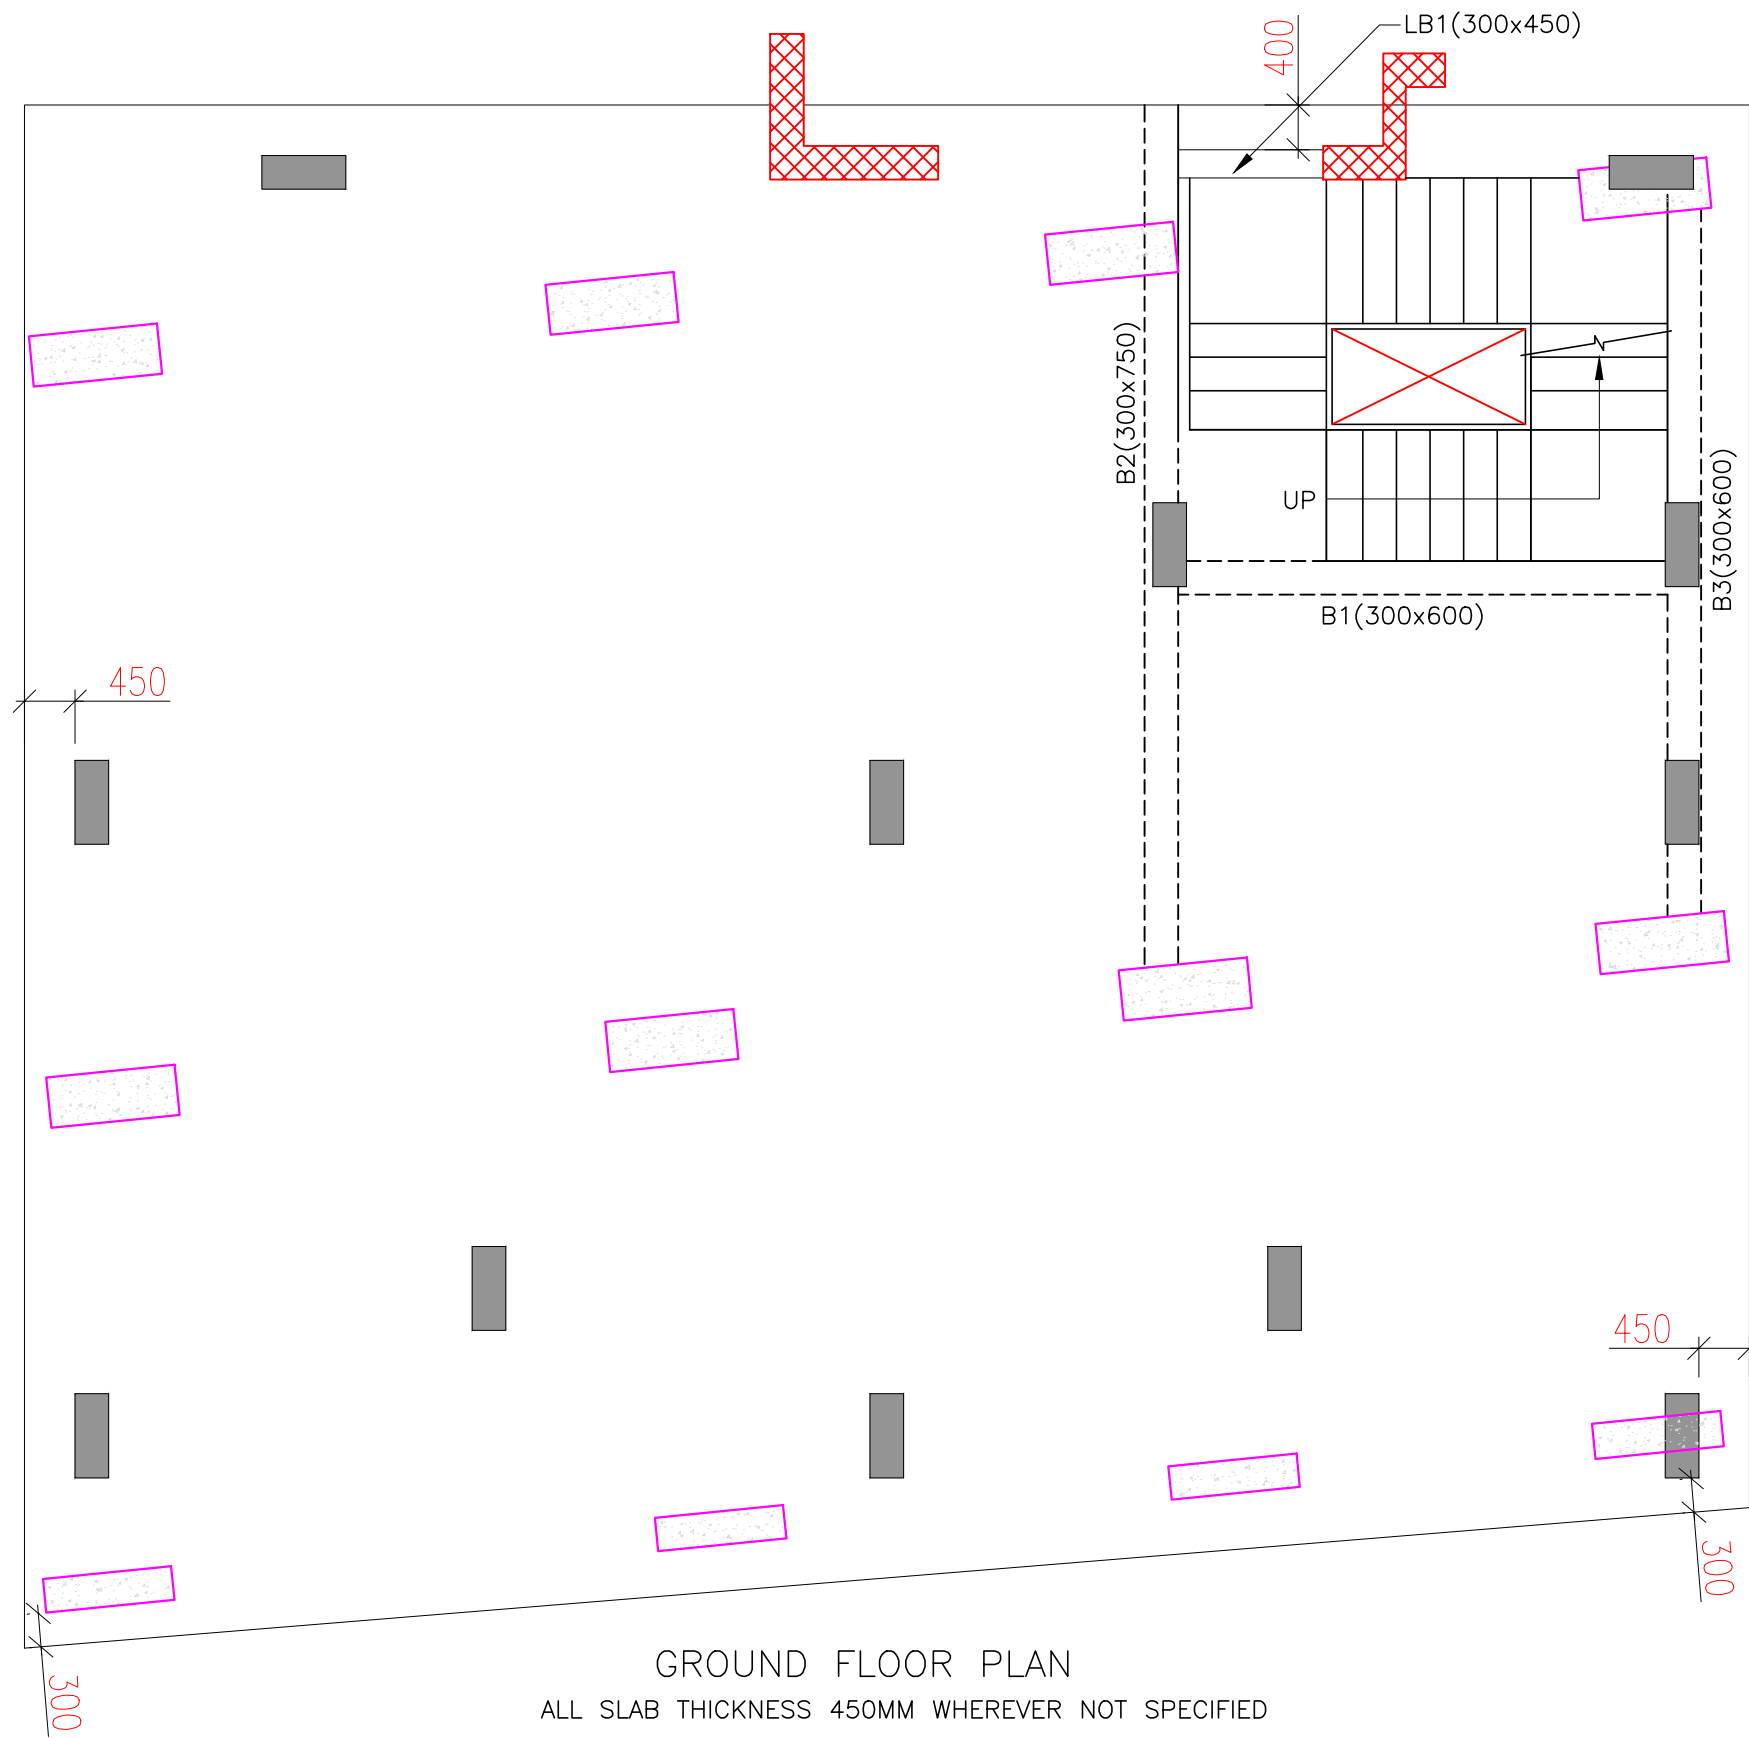


GROUND FLOOR PLAN
ALL SLAB THICKNESS 450MM WHEREVER NOT SPECIFIED


- COLUMNS FROM GROUND FLOOR TO TERRACE
- COLUMNS TERMINATE AT GROUND FLOOR
- MAIN TOWER SHEAR WALL

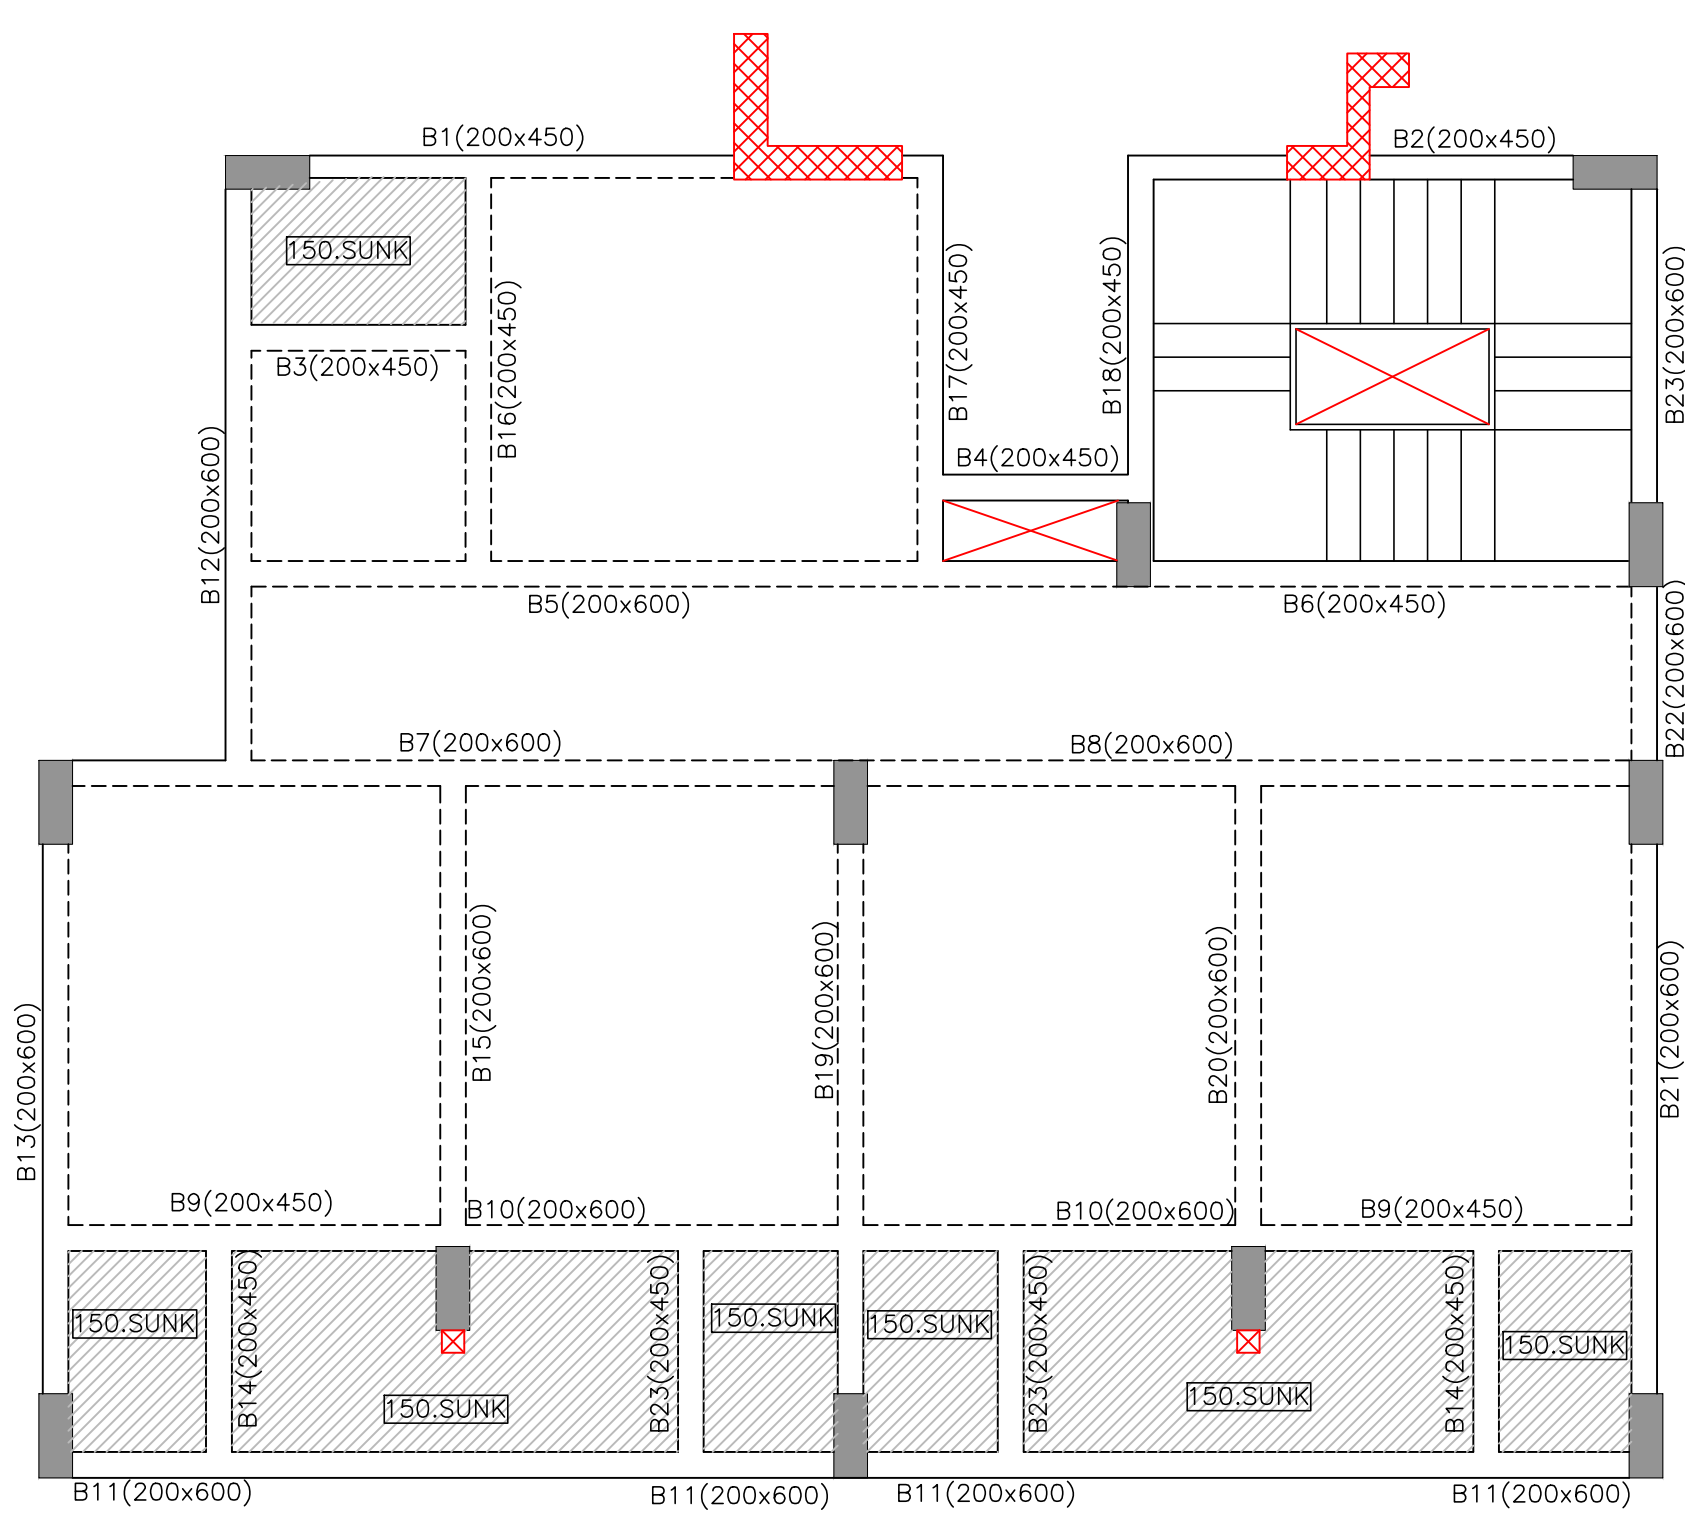


TYPICAL FLOOR PLAN
(1ST & 2ND FLOOR)
ALL SLAB THICKNESS 125MM WHEREVER NOT SPECIFIED

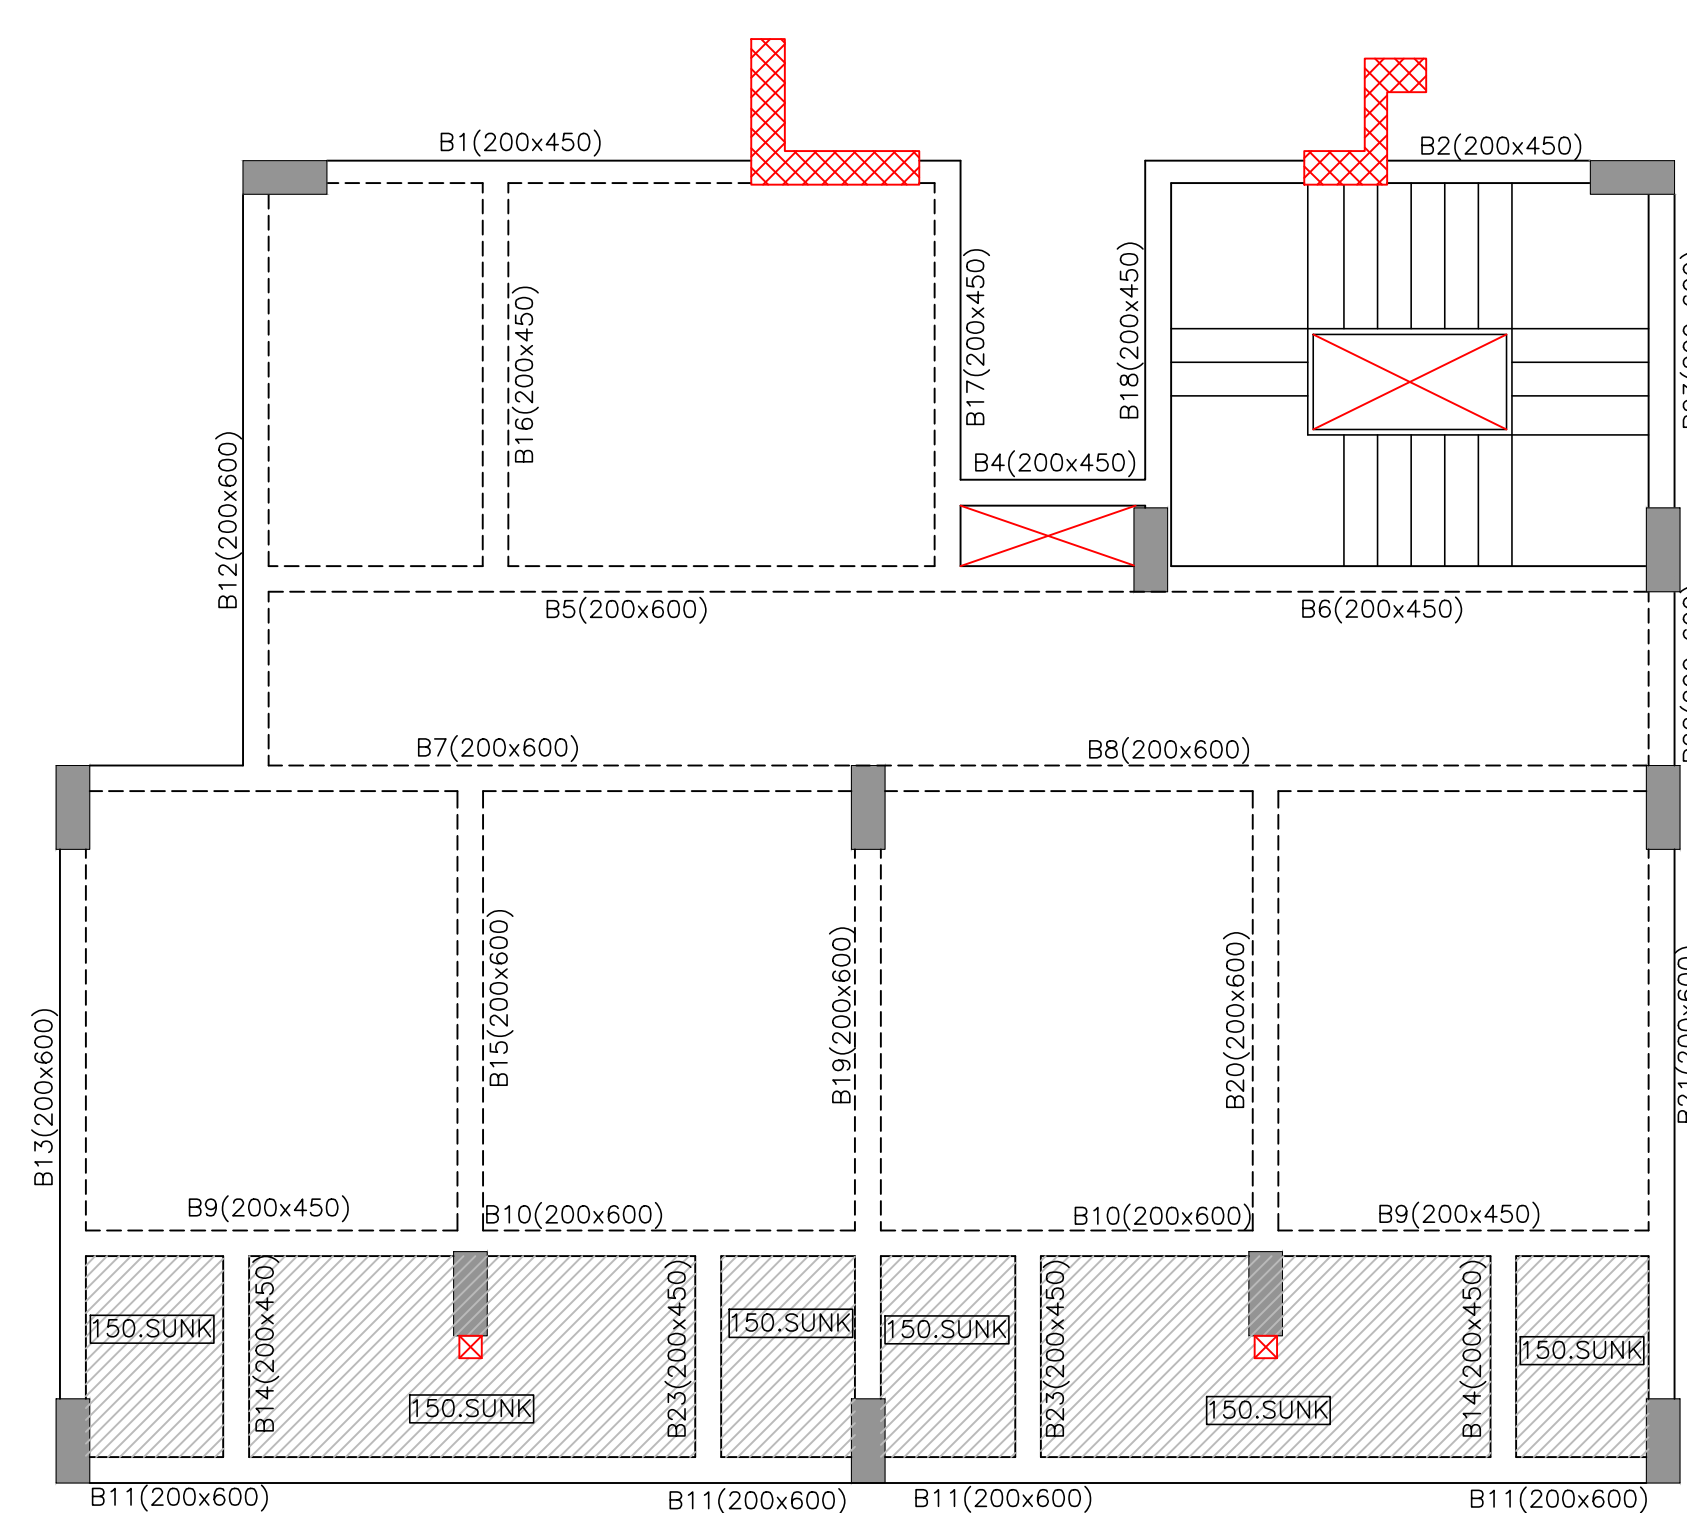

3RD FLOOR PLAN
ALL SLAB THICKNESS 125MM WHEREVER NOT SPECIFIED

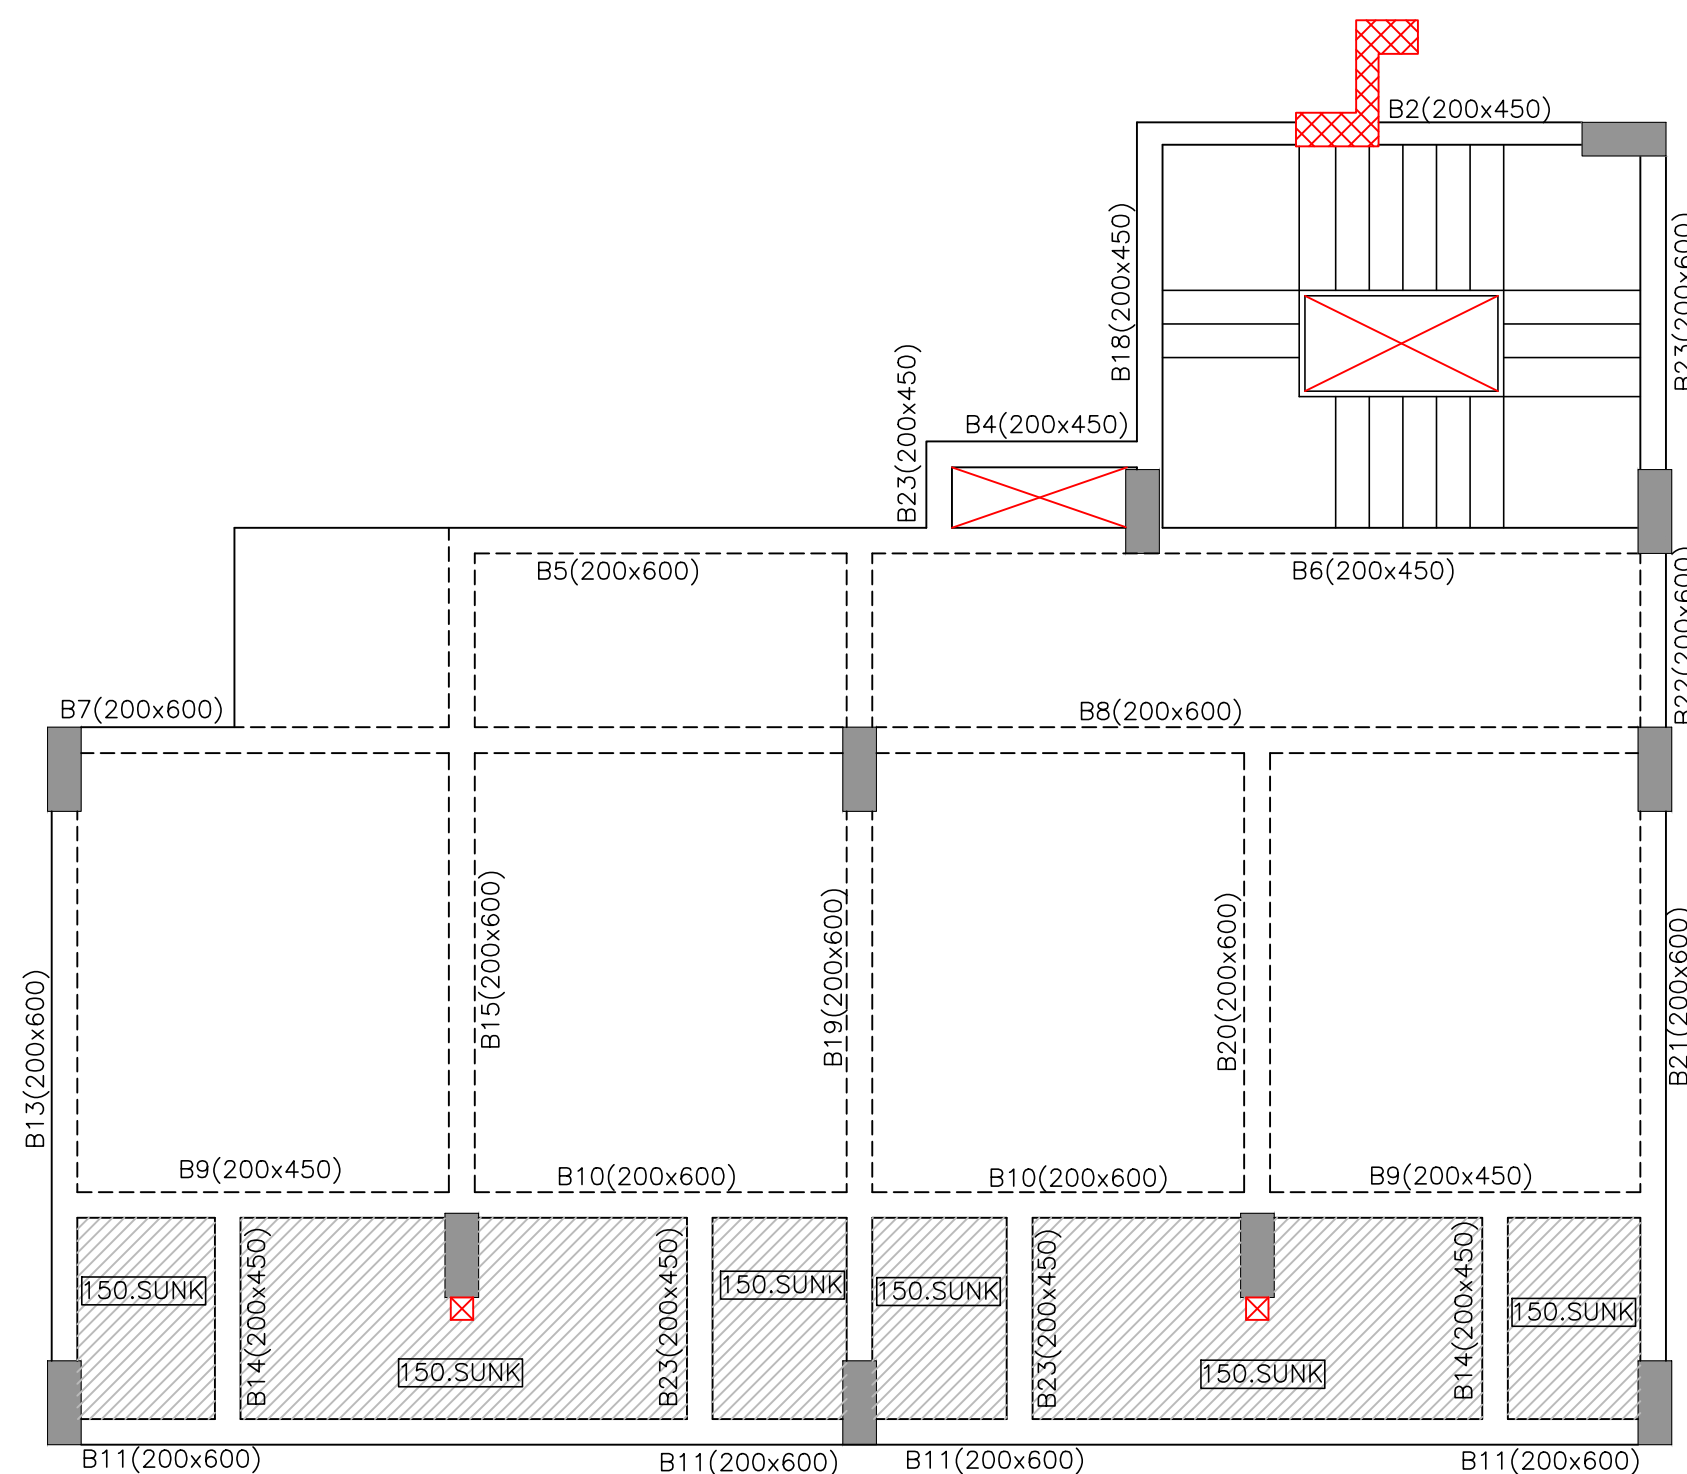


4TH FLOOR PLAN
ALL SLAB THICKNESS 125MM WHEREVER NOT SPECIFIED

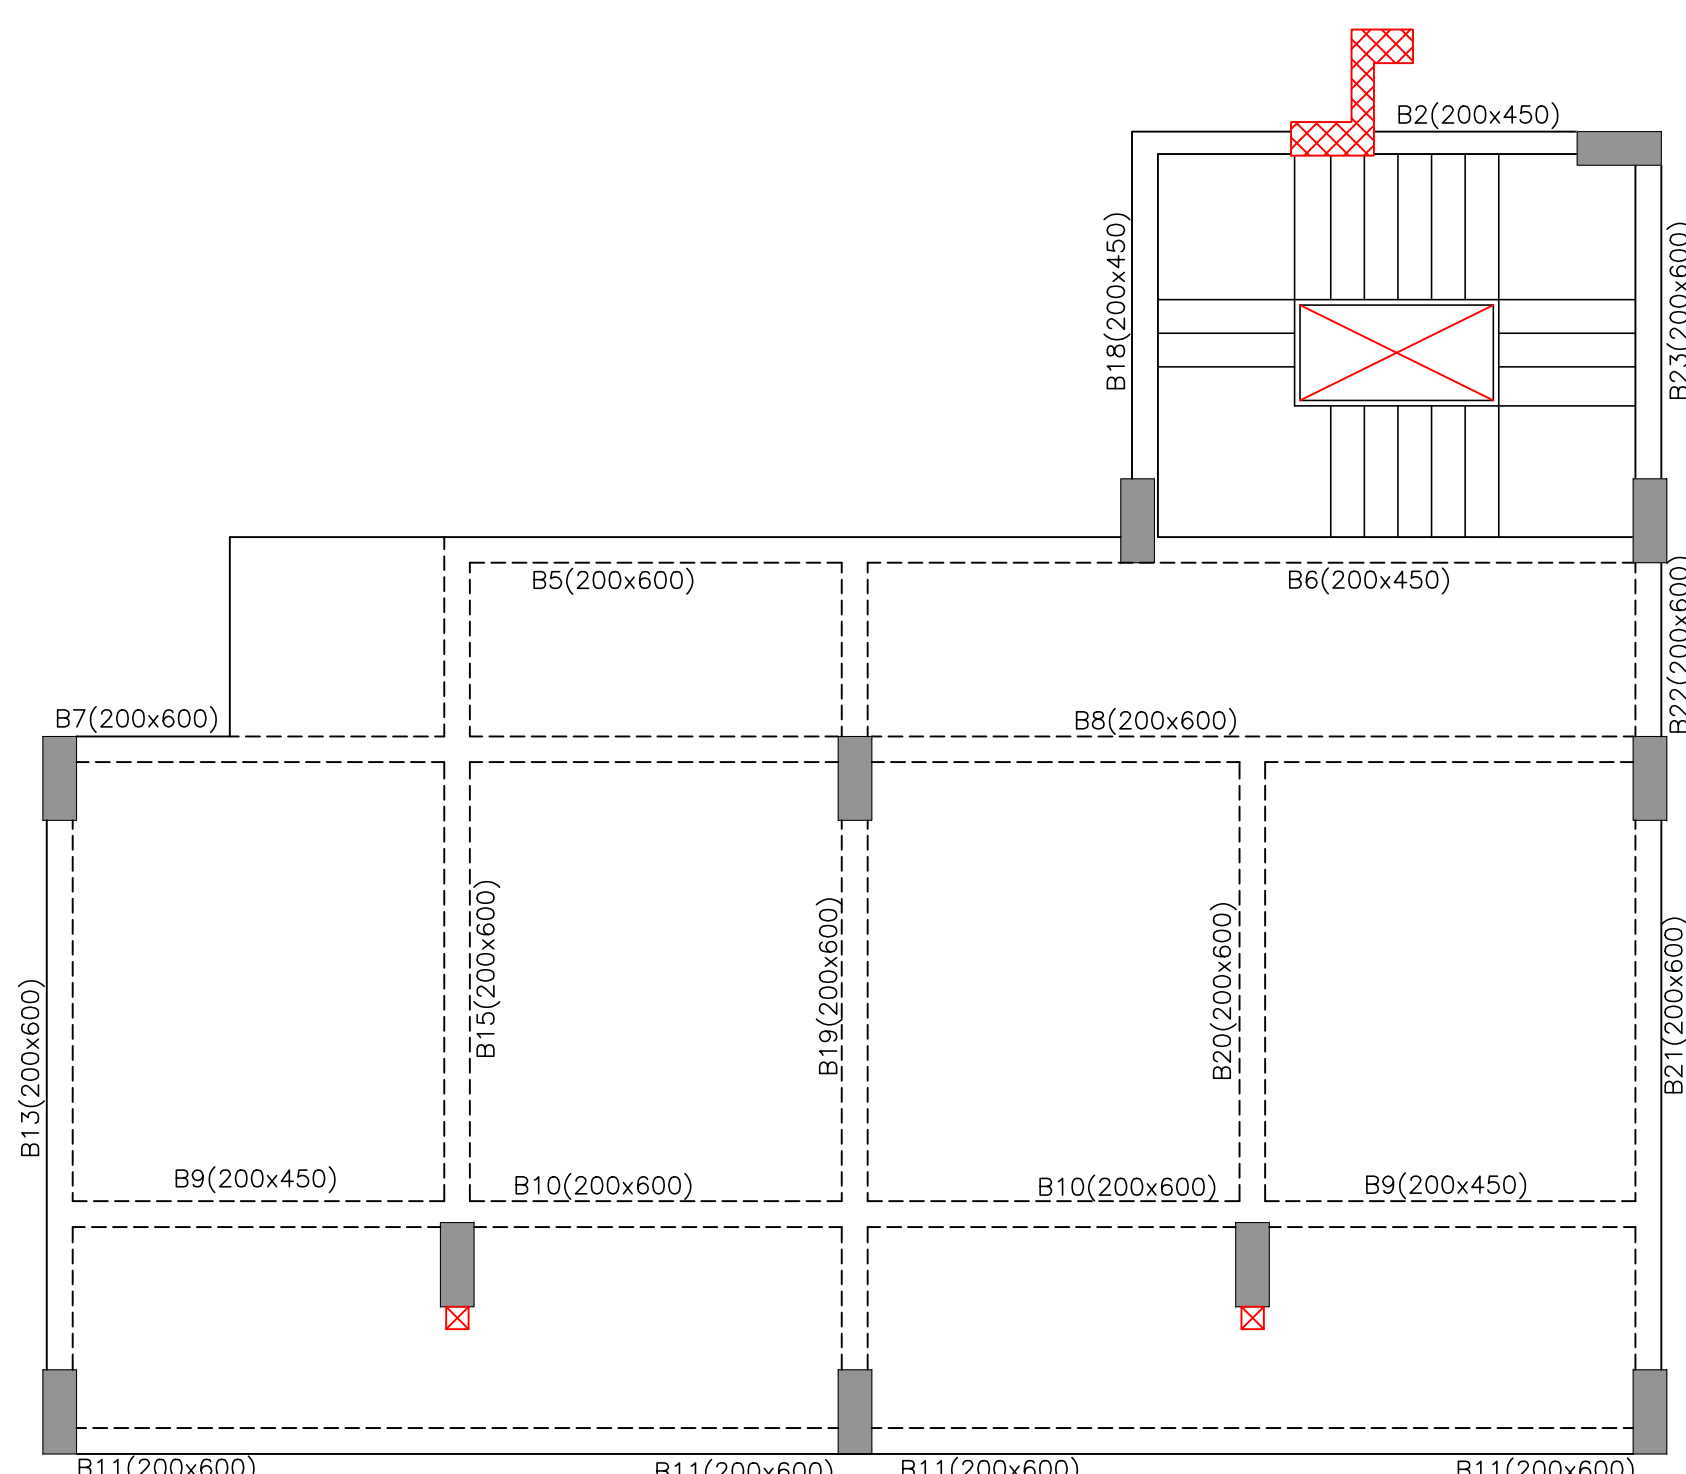

TERRACE LEVEL PLAN
ALL SLAB THICKNESS 125MM WHEREVER NOT SPECIFIED

NOTES & REFERENCES

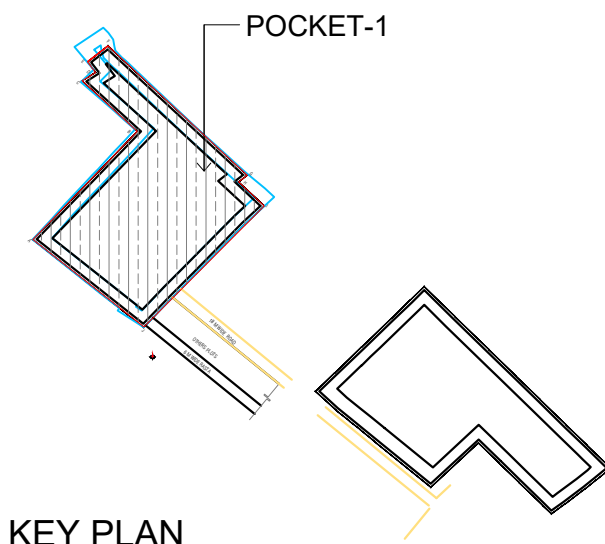

KEY PLAN

GENERAL NOTES

1. READ THIS DRG. ALONG WITH RELEVANT ARCH. DRGS.
2. ALL DIMENSIONS AND LEVELS ARE IN MM.
3. DO NOT SCALE, READ FIGURED DIMENSIONS ONLY.

CLIENT'S SIGNATURE & STAMP :

ARCHITECT'S SIGNATURE & SEAL :

DESIGN ARCHITECT :-



STRUCTURAL ENGINEER :



CLIENT NAME :

SH. RAVIJEET SINGH & SH. PAWAN KUMAR IN
COLLABORATION WITH ALPHA CORP DEVELOPMENT
PVT. LTD.

PROJECT TITLE

PROPOSED GROUP HOUSING COLONY FOR AN AREA
MEASURING 2.364063 ACRES (LICENSE NO. 13 OF 2018
DATED 09.02.2018) BEING DEVELOPED BY
SH. RAVIJEET SINGH & SH. PAWAN KUMAR IN
COLLABORATION WITH ALPHA CORP DEVELOPMENT
PVT. LTD.
IN THE REVENUE ESTATE OF VILLAGE
GURUGRAM, SECTOR-15,
PART-II, GURUGRAM, MANESAR URBAN COMPLEX,
TEHSIL & DISTRICT GURUGRAM, HARYANA.

DRAWING STATUS

SUBMISSION DRAWING

DRAWING TITLE

POCKET-1
EWS FRAMING PLAN

SCALE - 1:125

DWG. NUMBER
SUB-P1-EWS-S-1

DATED - August- 2018

REVISIONS

RO

