



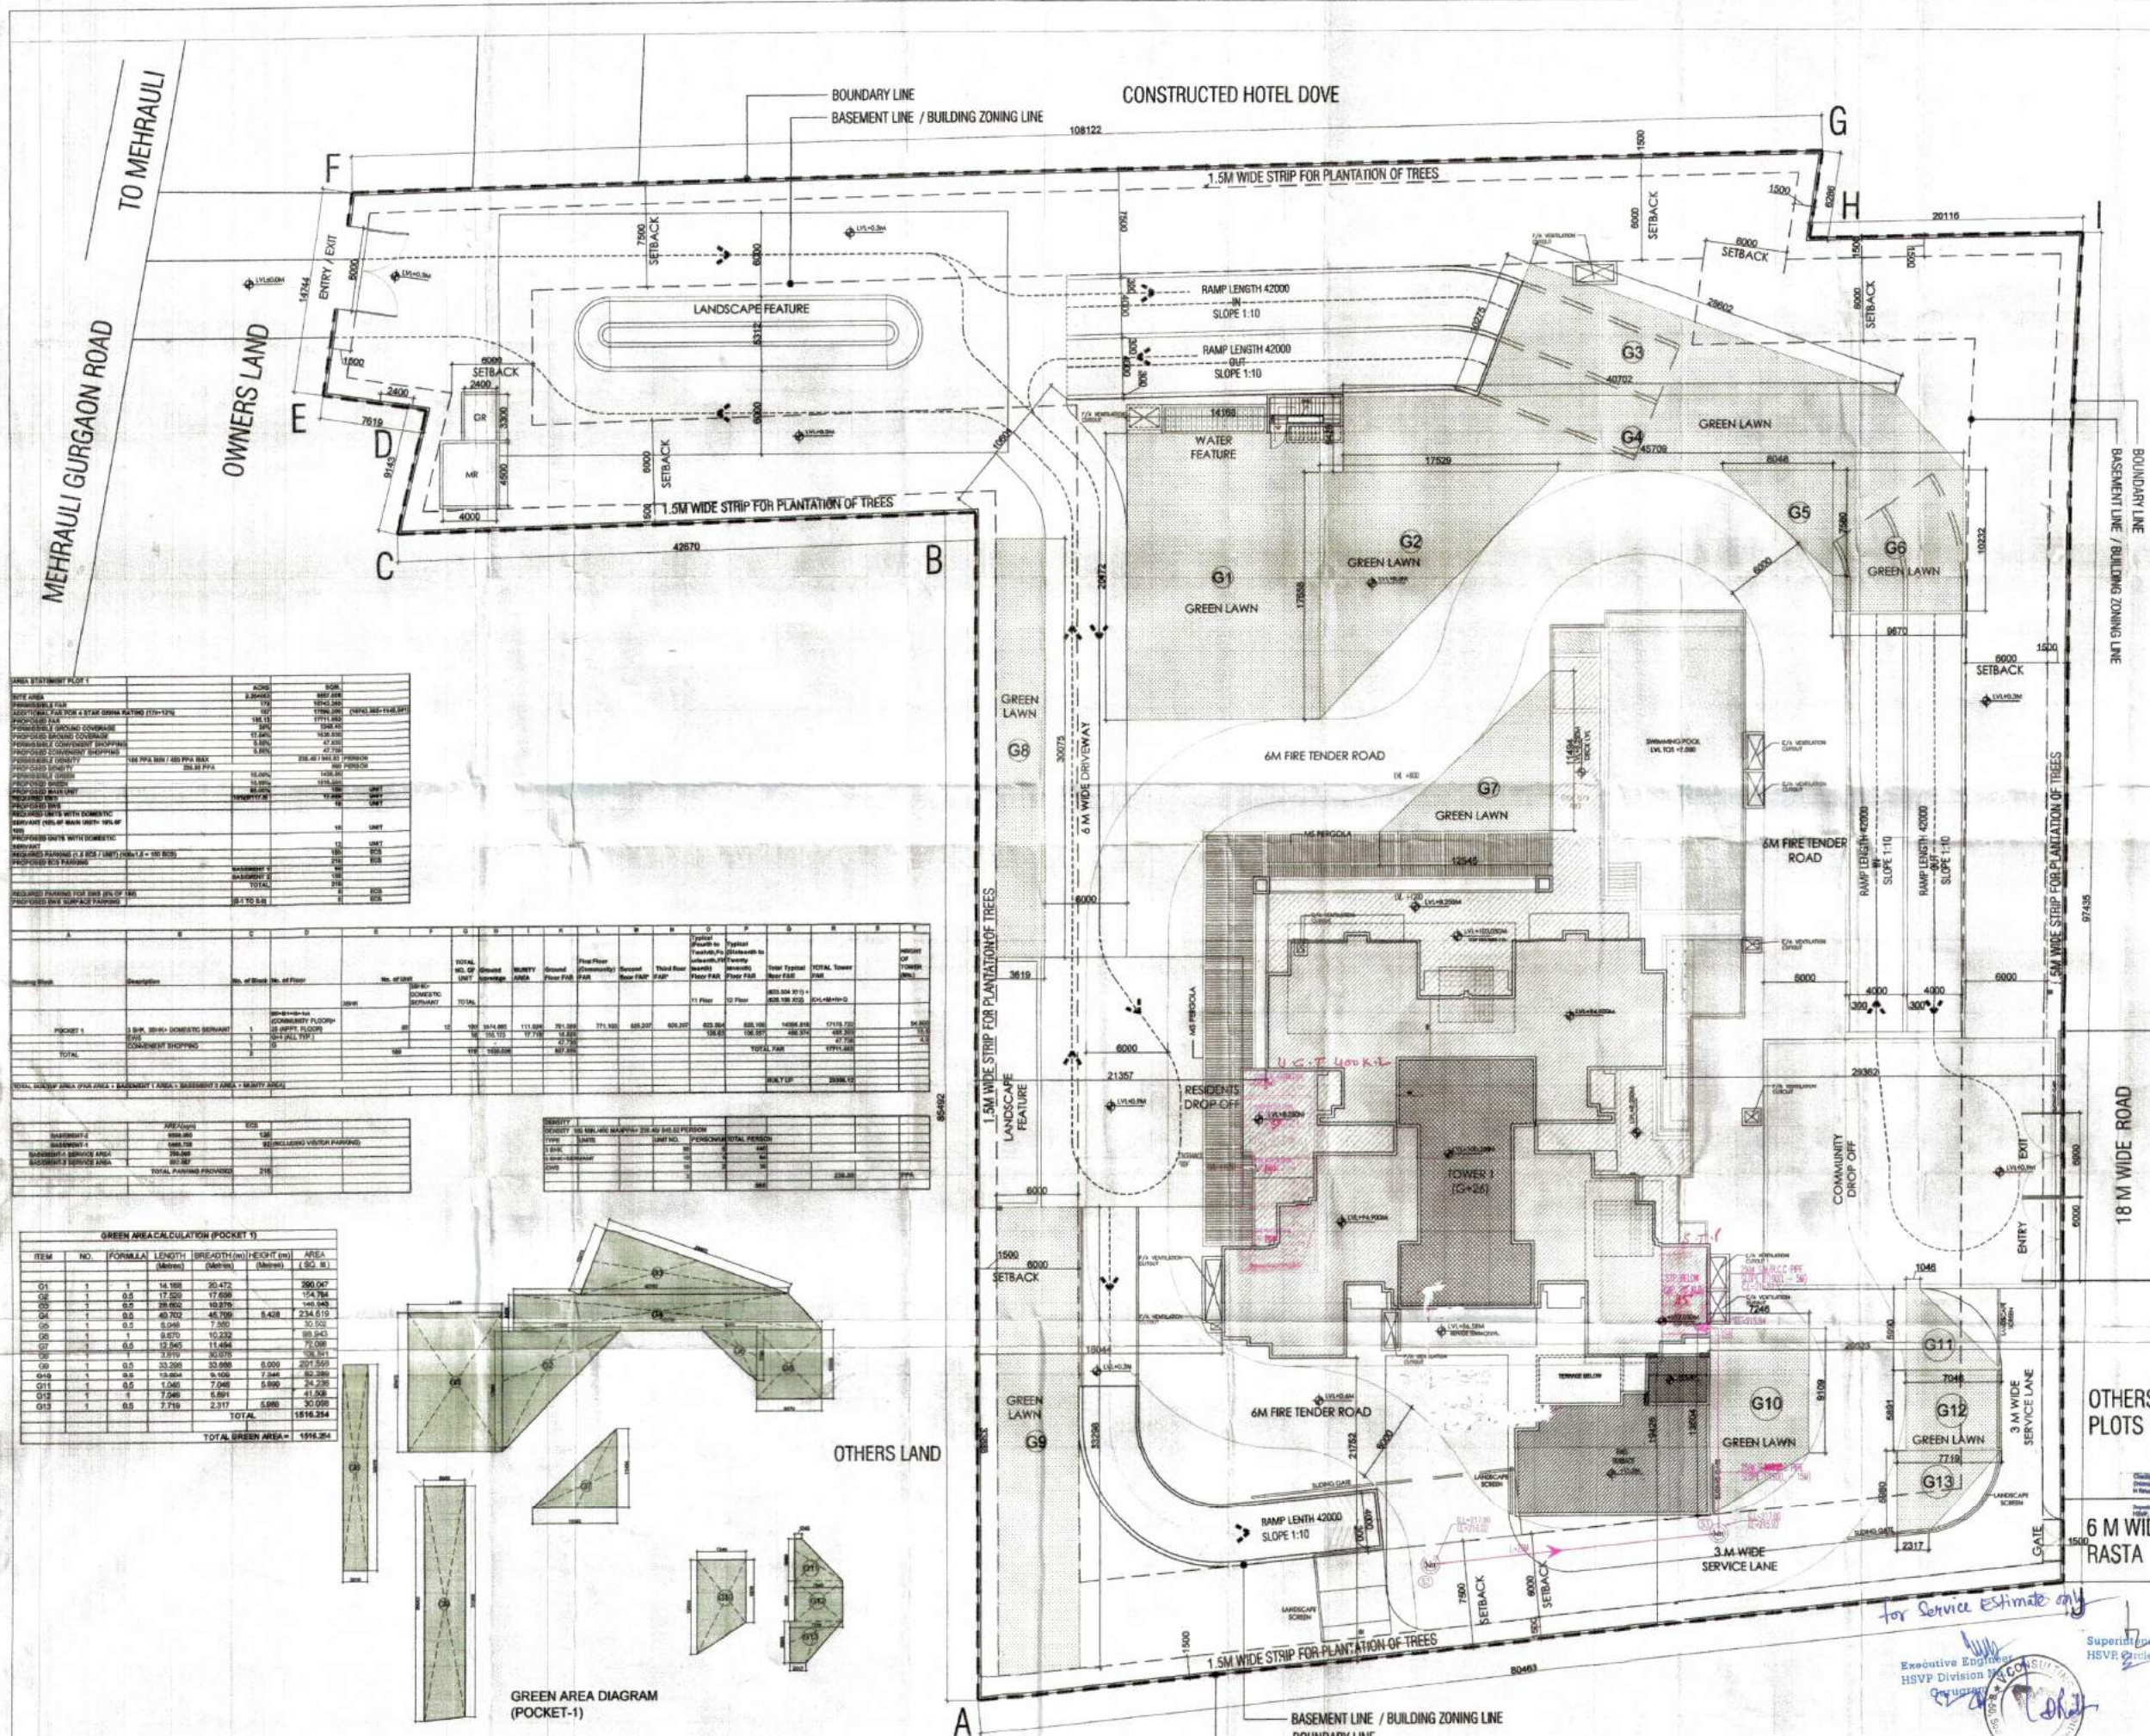

AREA STATEMENT PLOT 1	AREA	NO.
BASE AREA	2.364063	1
ADDITIONAL FLOOR AREA (170-170)	1.181222	2
ADDITIONAL FLOOR AREA (170-170)	1.181222	3
POCKET 1	NO.	FORMULA	LENGTH (m)	BREADTH (m)	AREA (sq. m)
G1	1	1	14.188	20.472	290.047
G2	1	1	17.220	17.698	304.794
G3	1	1	28.862	10.876	313.448
G4	1	1	40.702	48.736	1984.513
G5	1	1	9.248	7.252	67.183
G6	1	1	9.870	10.232	100.943
G7	1	1	12.245	11.484	140.598
G8	1	1	7.372	32.078	238.511
G9	1	1	33.290	33.888	1128.559
G10	1	1	18.854	9.158	172.648
G11	1	1	1.045	7.248	7.574
G12	1	1	7.248	6.891	5.000
G13	1	1	7.719	2.317	17.890
TOTAL					1916.354

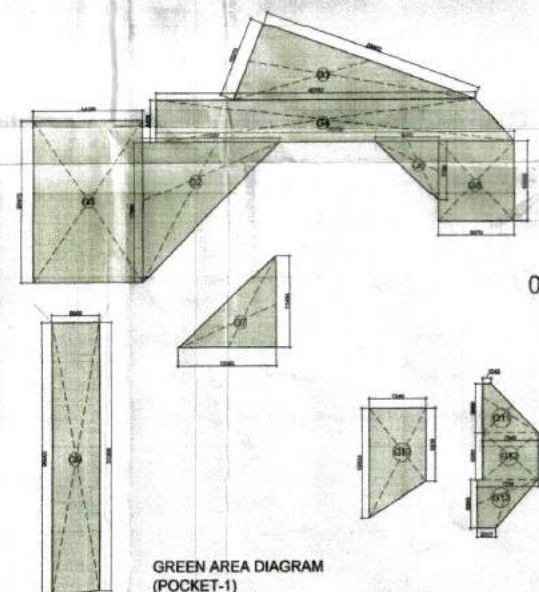

NOTES & REFERENCES

KEY PLAN

DESIGN ARCHITECT
KA
RAJINDER KUMAR ASSOCIATES
ARCHITECTS
PLANNERS
DESIGNERS
ENGINEERS

STRUCTURAL ENGINEER
738 (9-2) Second Floor
Nehru Khurd - 1,
Indraprastha Extension, U.P. India.
Cell: +91-9971122470
Email: santosh.singh@indr-group.com
Web: www.indr-group.com

CLIENT NAME
SH. RAJVEET SINGH & SH. PAWAN KUMAR IN
COLLABORATION WITH ALPHA CORP DEVELOPMENT
PVT. LTD.

PROJECT TITLE
PROPOSED BUILDING PLAN OF GROUP HOUSING COLONY
FOR AN AREA
MEASURING 2.364063 ACRES (LICENSE NO. 13 OF 2018
DATED 09.02.2018) BEING DEVELOPED BY
SH. RAJVEET SINGH & SH. PAWAN KUMAR IN
COLLABORATION WITH ALPHA CORP DEVELOPMENT
PVT. LTD.
IN THE REVENUE ESTATE OF VILLAGE
GURUGRAM, SECTOR-15,
PART-B, GURUGRAM, MANESAR URBAN COMPLEX,
TEHSIL & DISTRICT GURUGRAM, HARYANA.

CLIENT'S SIGNATURE & STAMP

ARCHITECT'S SIGNATURE & SEAL
RAJINDER KUMAR
CA/2490/75

STAMP
Checked subject to comments
forwarding letter No. 245360
dated 17/10/18 and notes
attached with the estimate

DRAWING STATUS
SUBMISSION DRAWING
DRAWING TITLE
POCKET-1
SITE PLAN

SCALE - 1:150
DWG. NUMBER
SUB-P1-AR-SITE-F

DATED - APRIL - 2018
REVISIONS
R0